


THIS DRAWING IS THE PROPERTY OF SQ SPADINA QUEEN TRIDEL. IT IS TO BE USED FOR THE PROJECT AND SITE SPECIFICALLY IDENTIFIED. IT IS NOT TO BE REPRODUCED, COPIED, OR TRANSMITTED IN ANY FORM OR BY ANY MEANS, ELECTRONIC OR MECHANICAL, INCLUDING PHOTOCOPYING, RECORDING, OR BY ANY INFORMATION STORAGE AND RETRIEVAL SYSTEM, WITHOUT THE WRITTEN PERMISSION OF SQ SPADINA QUEEN TRIDEL.




METRIC SCALE DRAWING
FIRST FLOOR ELEV. +93.60m

No.	ISSUED/REVISION FOR	DATE
1	Issued for A010	2015-03-05
2	Issued for Construction	2015-04-29
3	Issued for A010	2015-05-08
4	Issued for Tender	2015-05-08
5	Issued for A010 E01	2015-05-20
6	Issued for Drywall Tender	2015-08-19

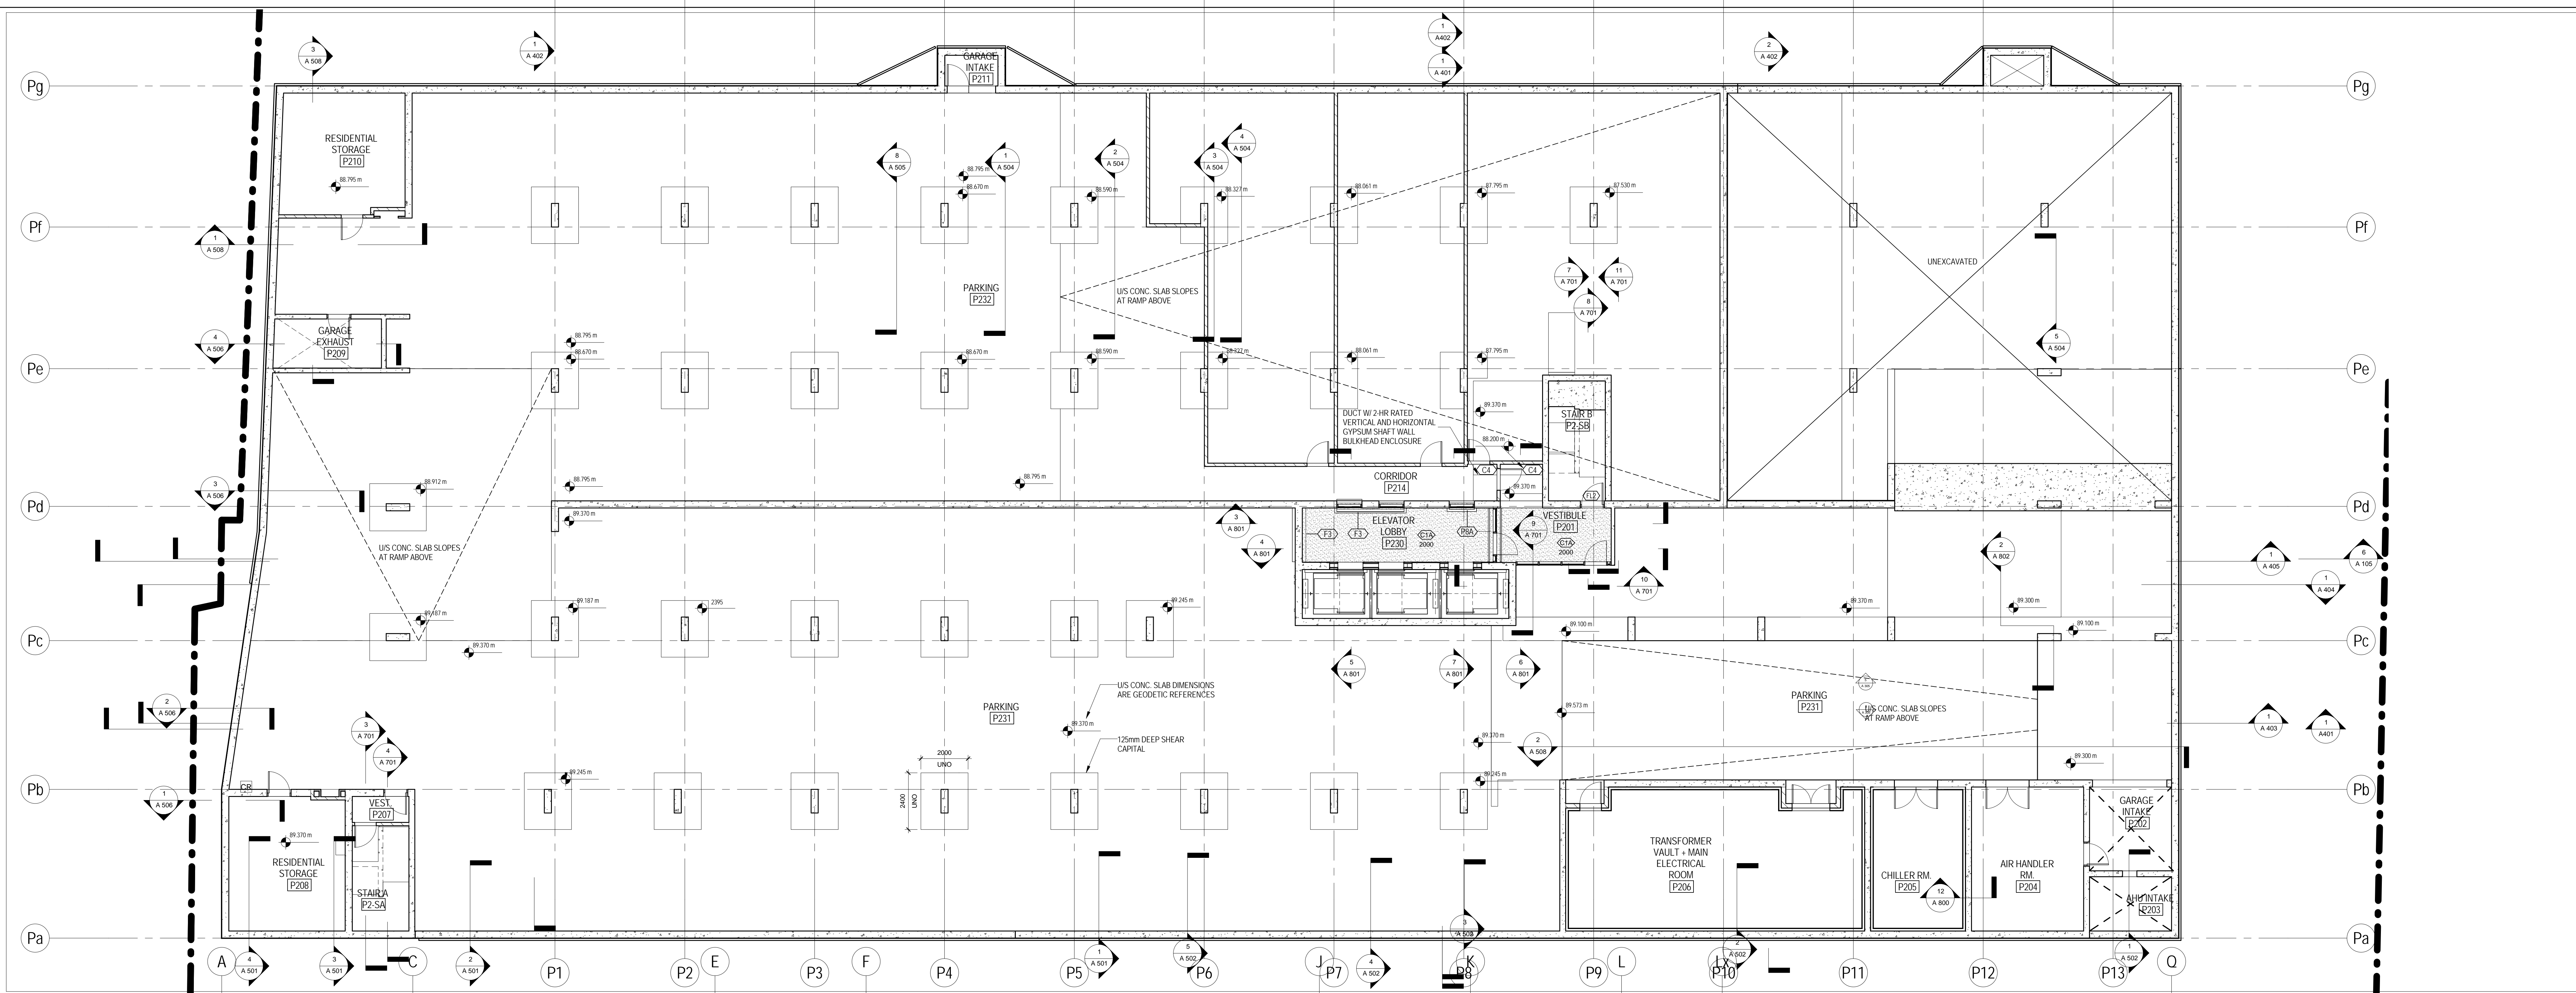

2 REFLECTED CEILING PLAN LEVEL P2
A 260 1:100

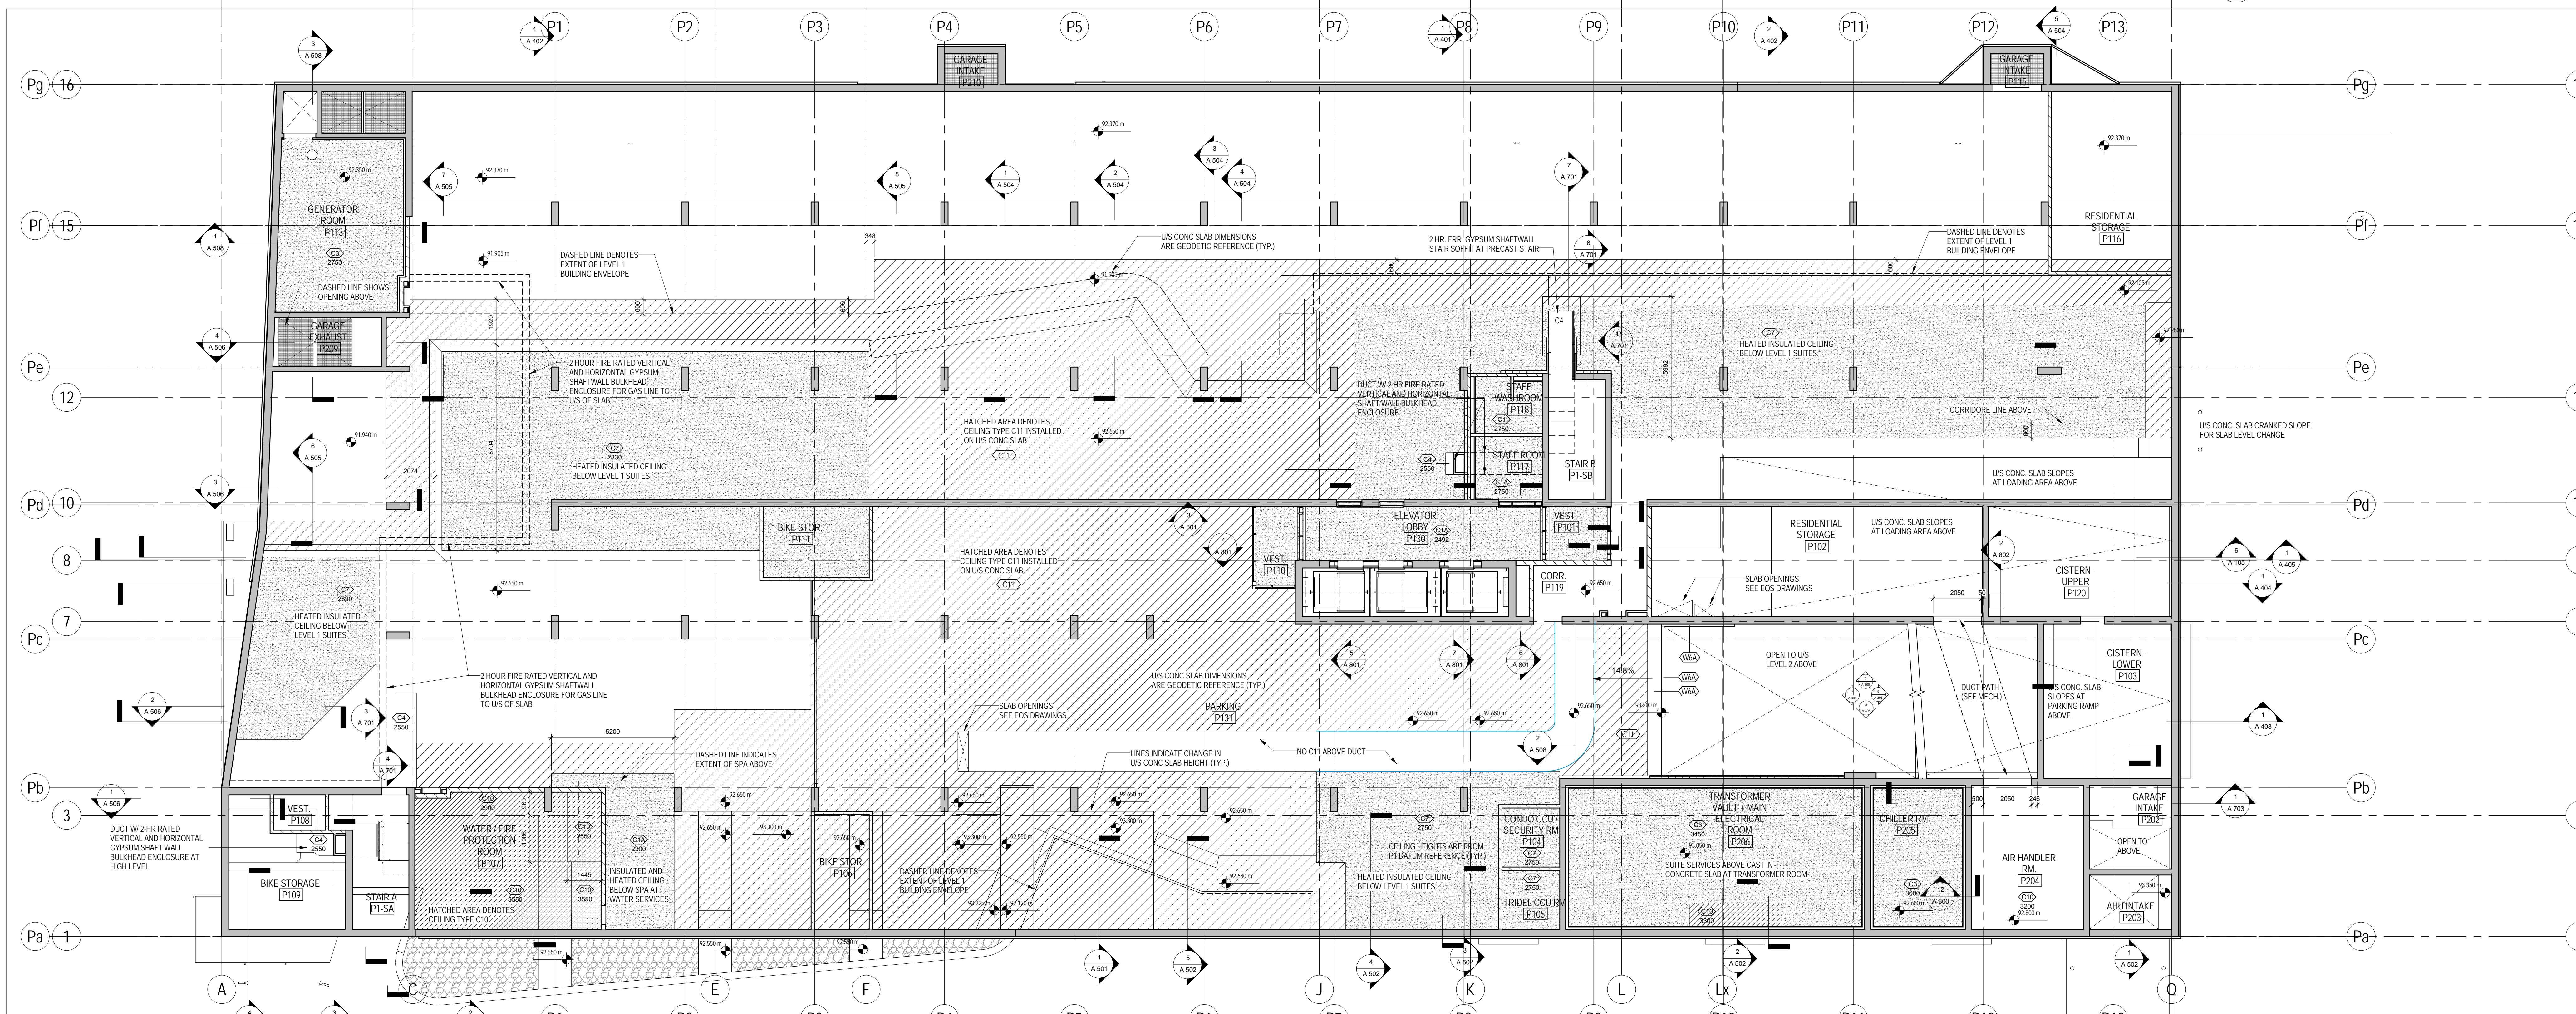

1 REFLECTED CEILING PLAN LEVEL P1
A 260 1:100

SQ ALEXANDRA PARK - BLOCK 11
38 CAMERON ST. TORONTO, ONTARIO M5T 2H2

project no: 13-115
scale: 1:100
drawn by: Author
checked by: Checker
date: 10/23/14

Teepie Architects
1000 SHEPPARD AVENUE EAST, SUITE 100
SCARBOROUGH, ONTARIO M1S 1W7
RCP P1 & P2