




8 RAMP AREA - EAST ELEVATION
A 305 1:50

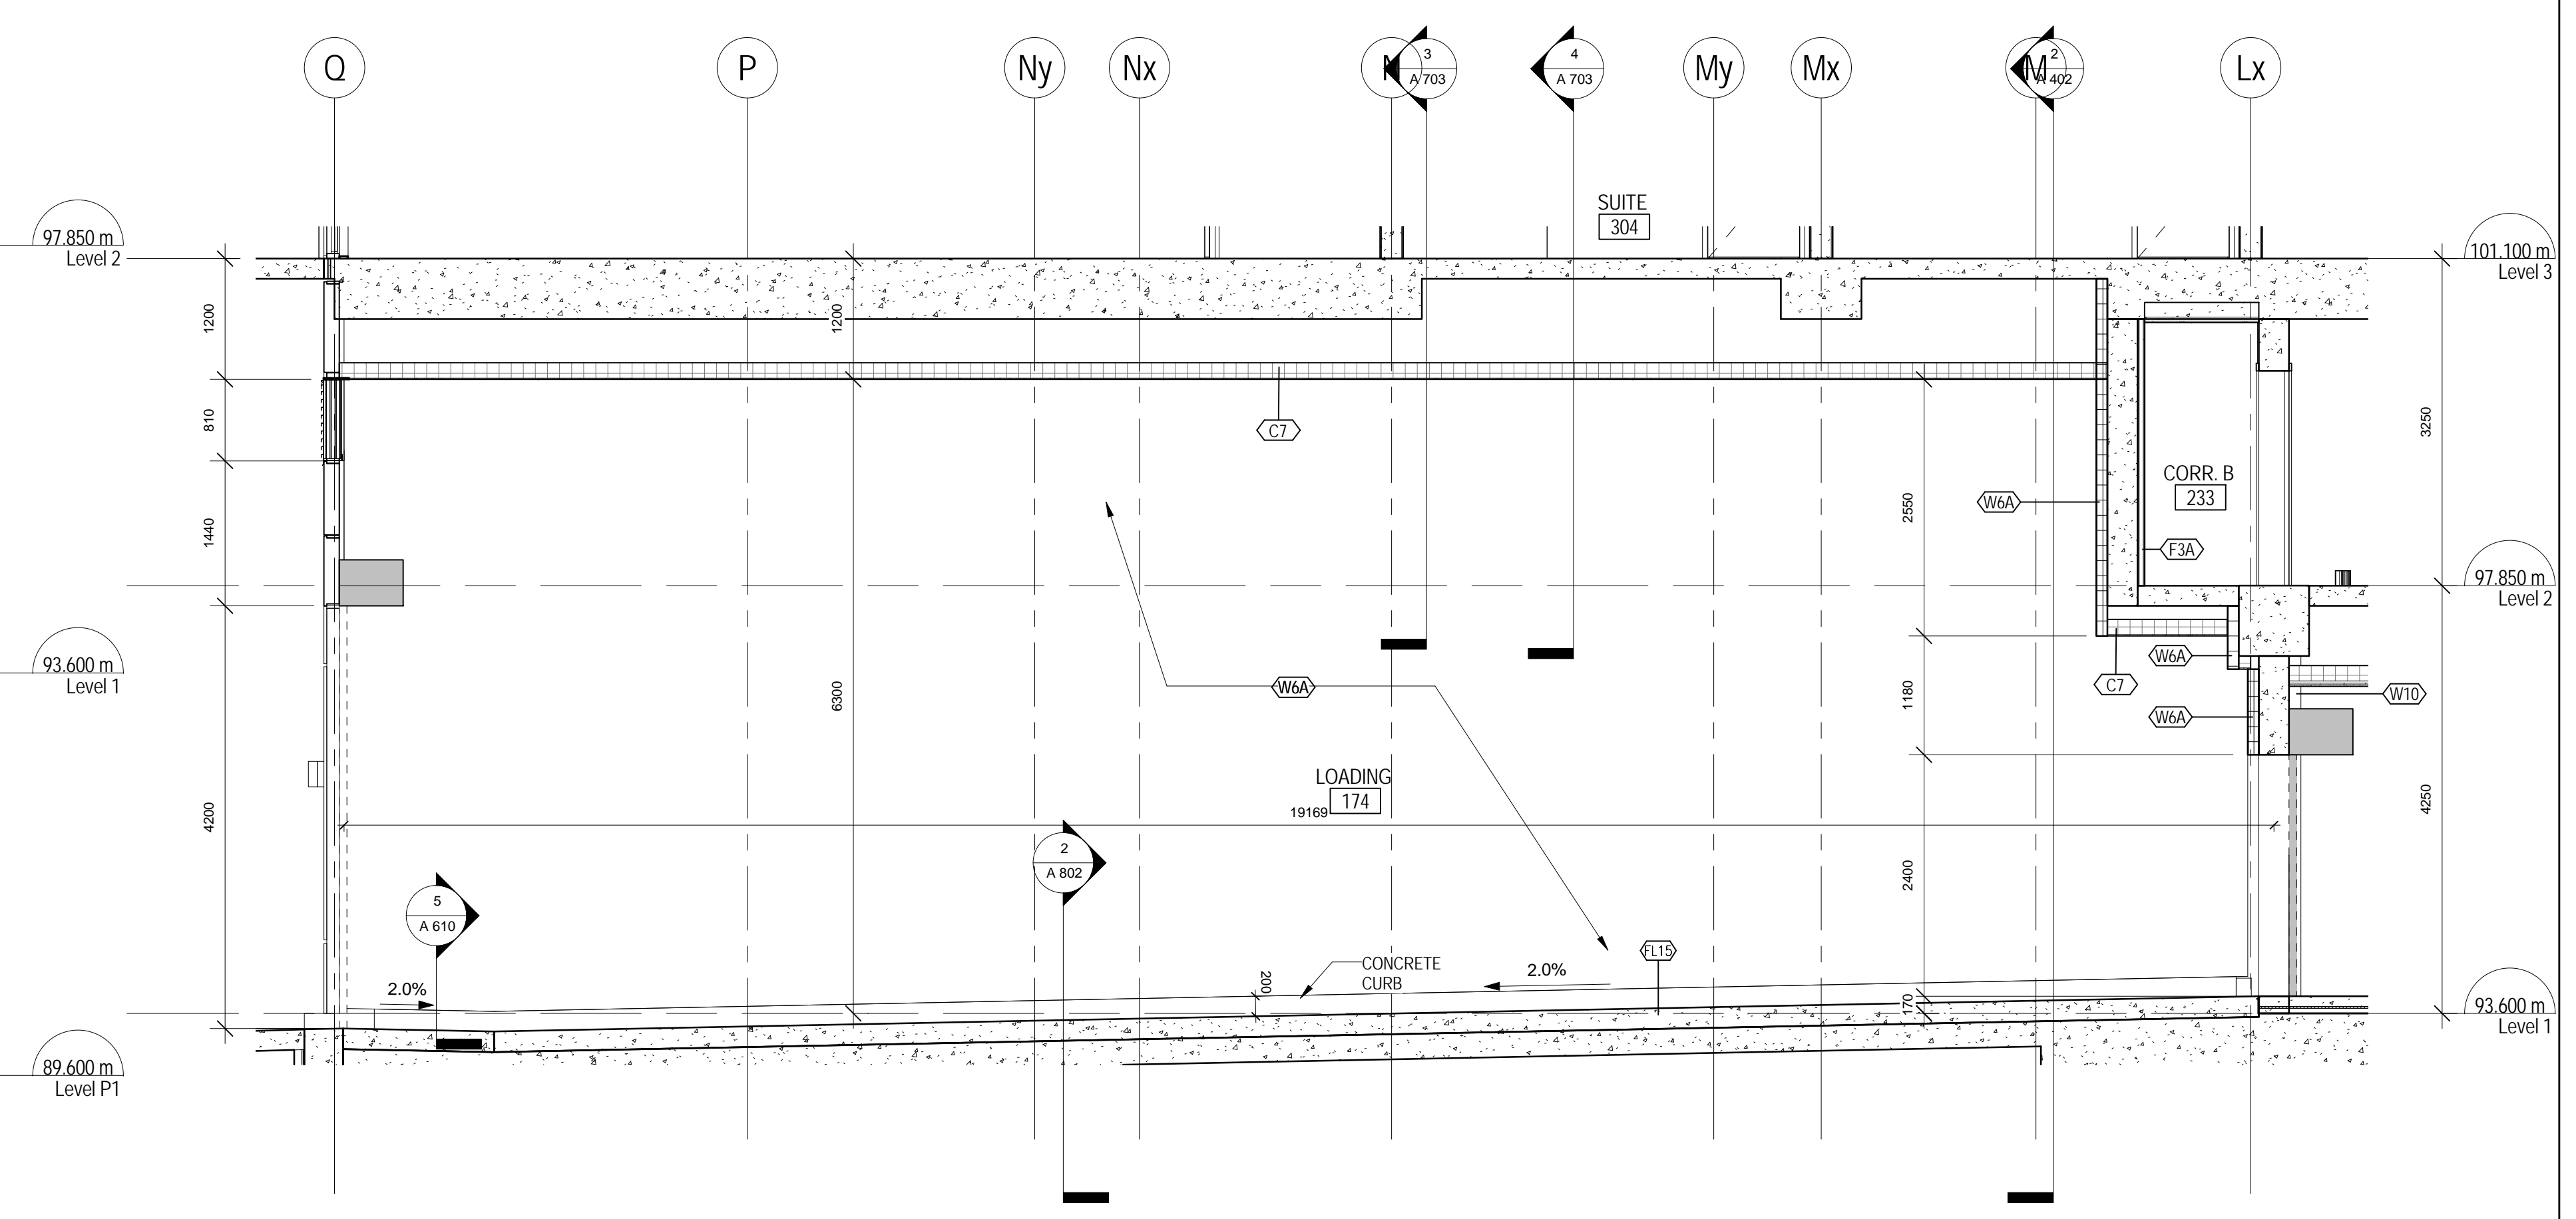


4 LOADING AREA - EAST ELEVATION
A 305 1:50

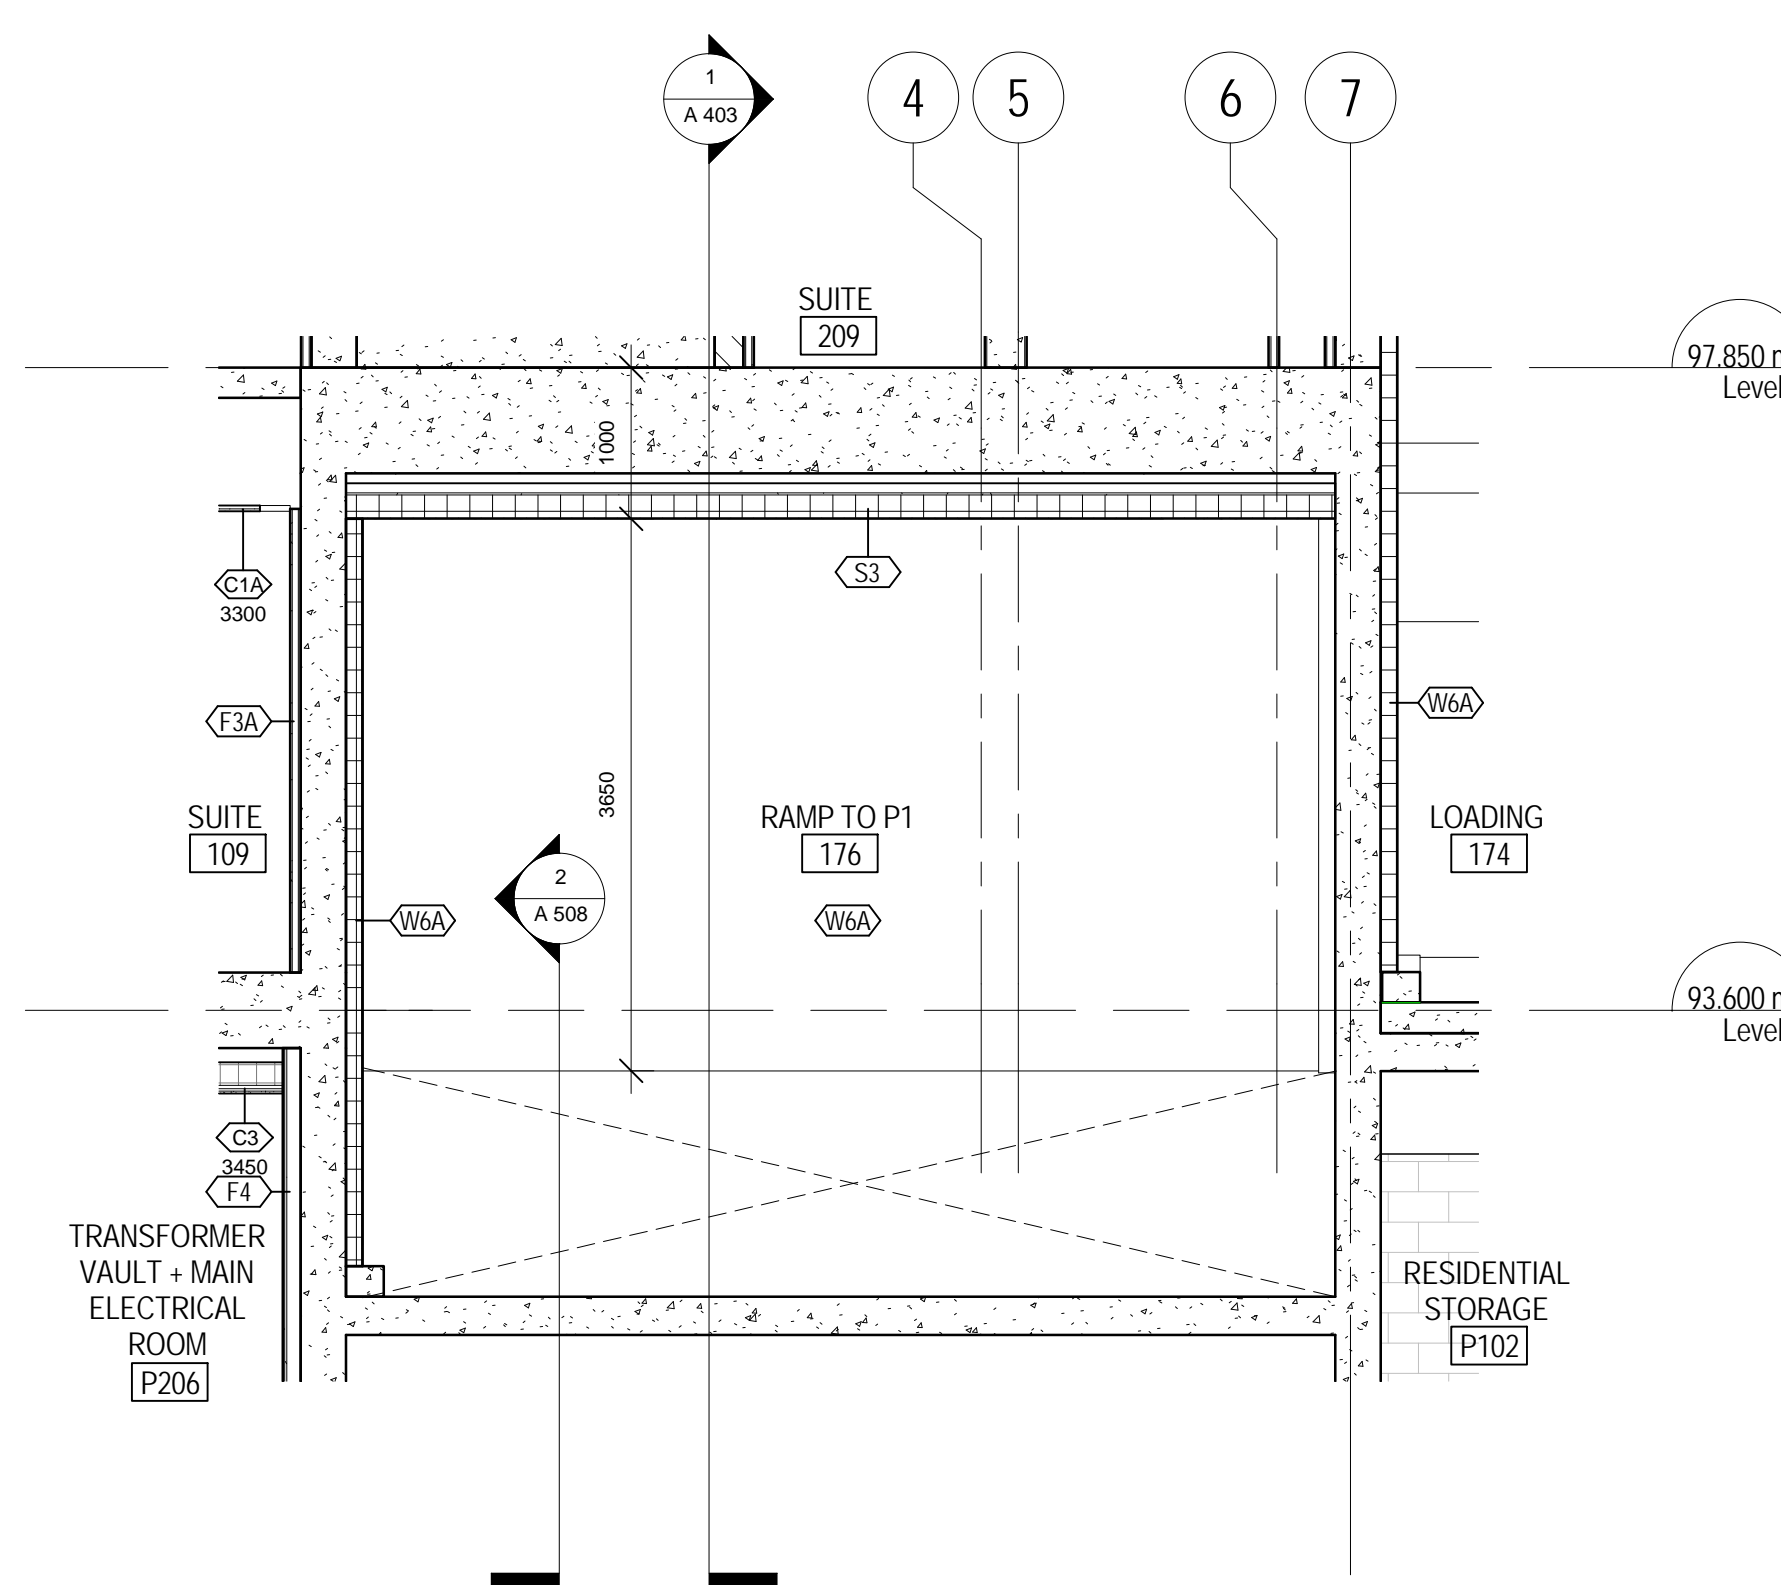


7 RAMP AREA - SOUTH ELEVATION
A 305 1:50

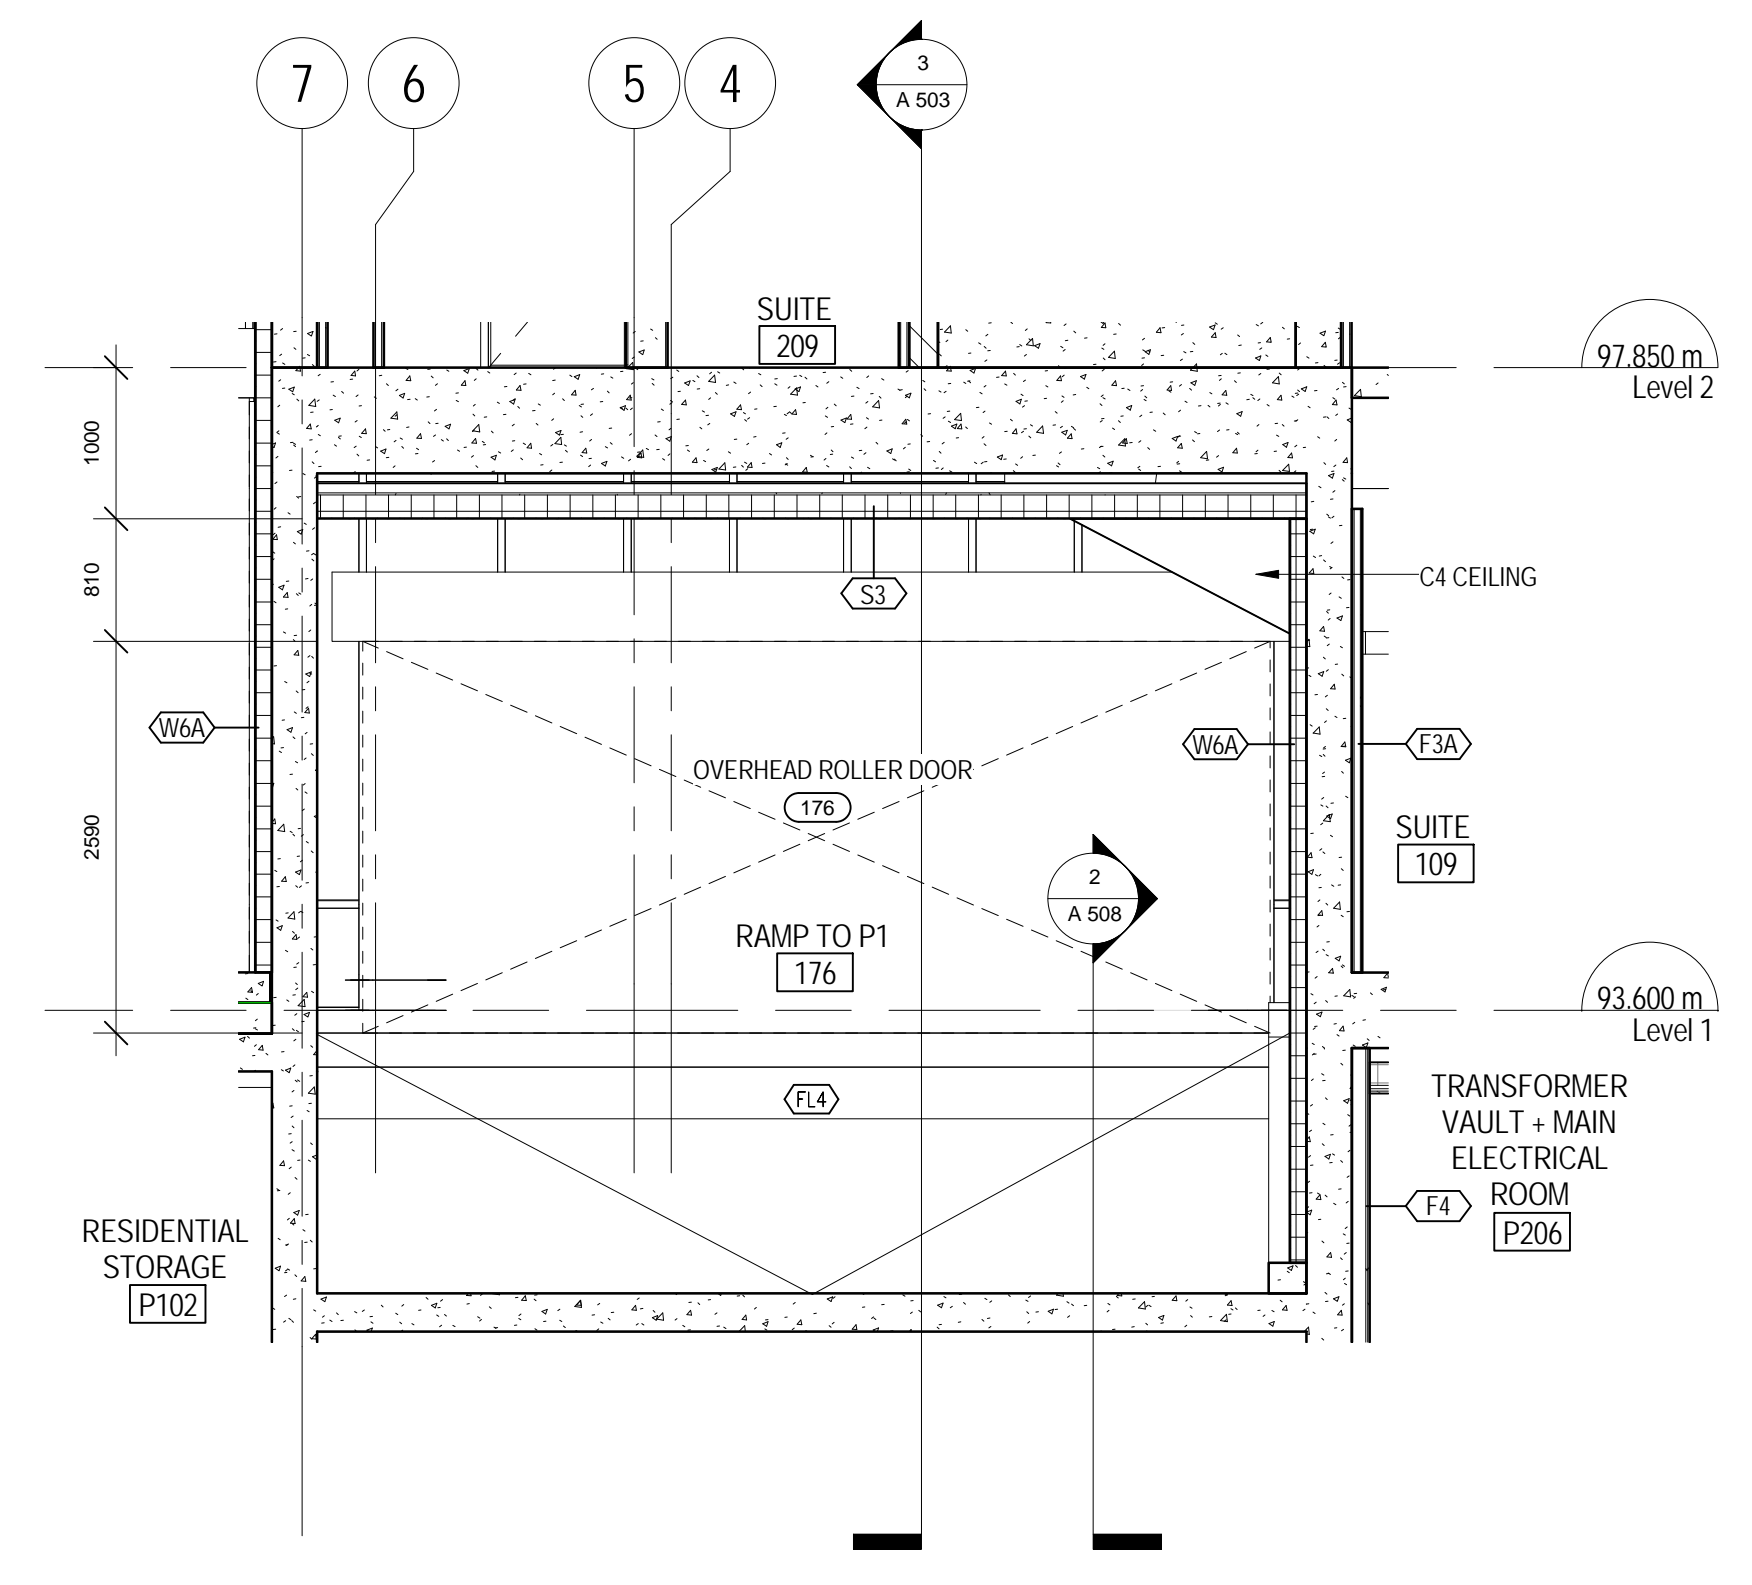


6 RAMP AREA - NORTH ELEVATION
A 305 1:50

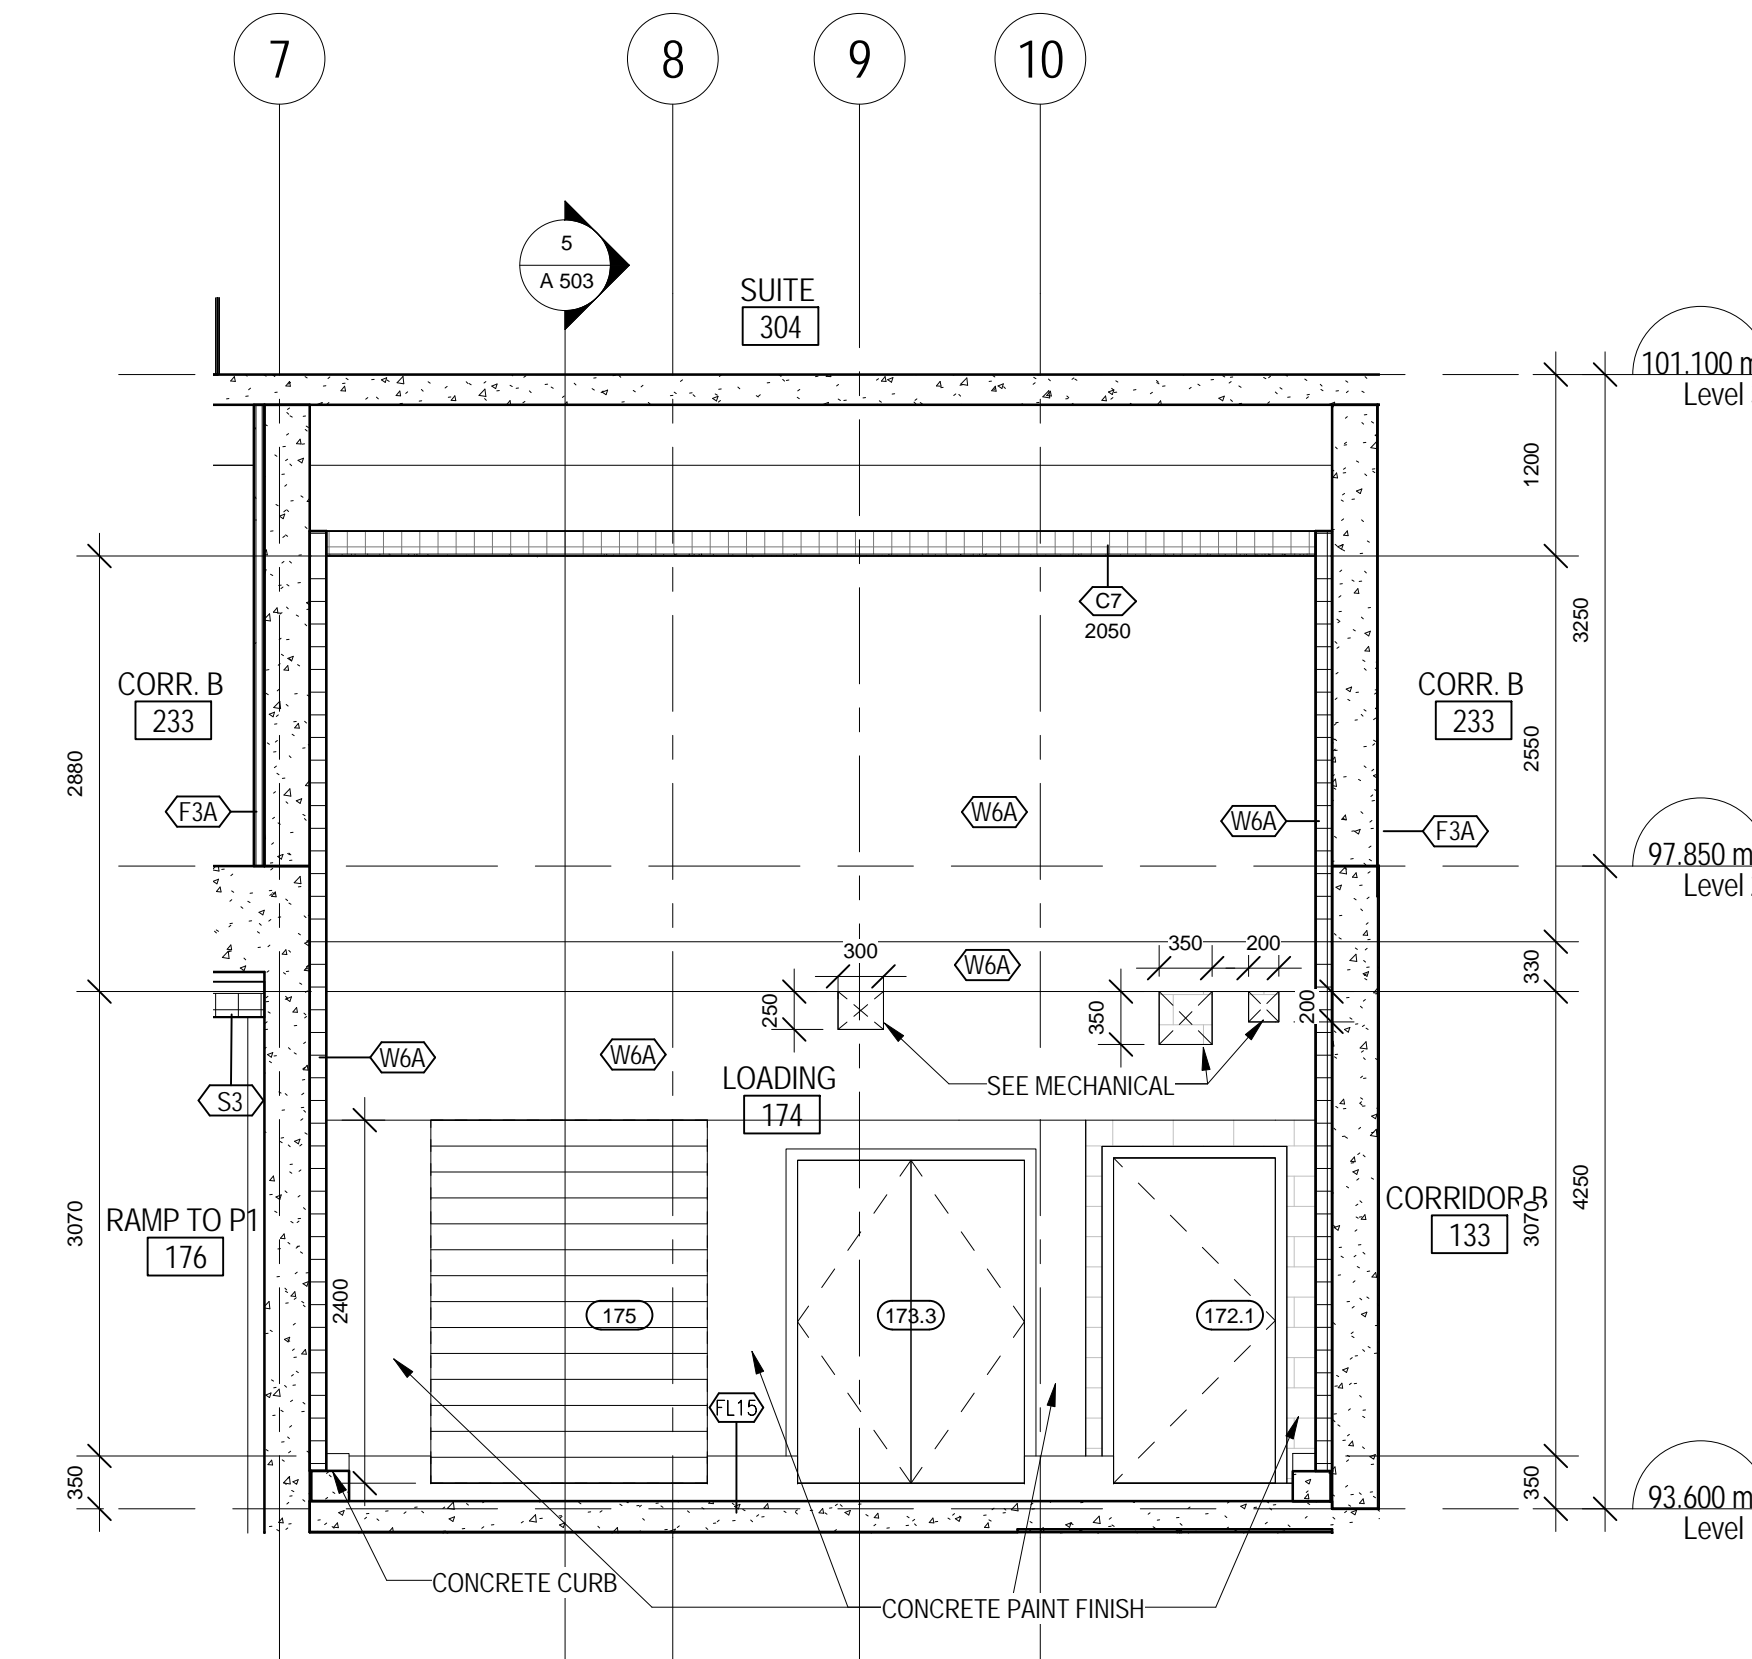


3 LOADING AREA - SOUTH ELEVATION
A 305 1:50

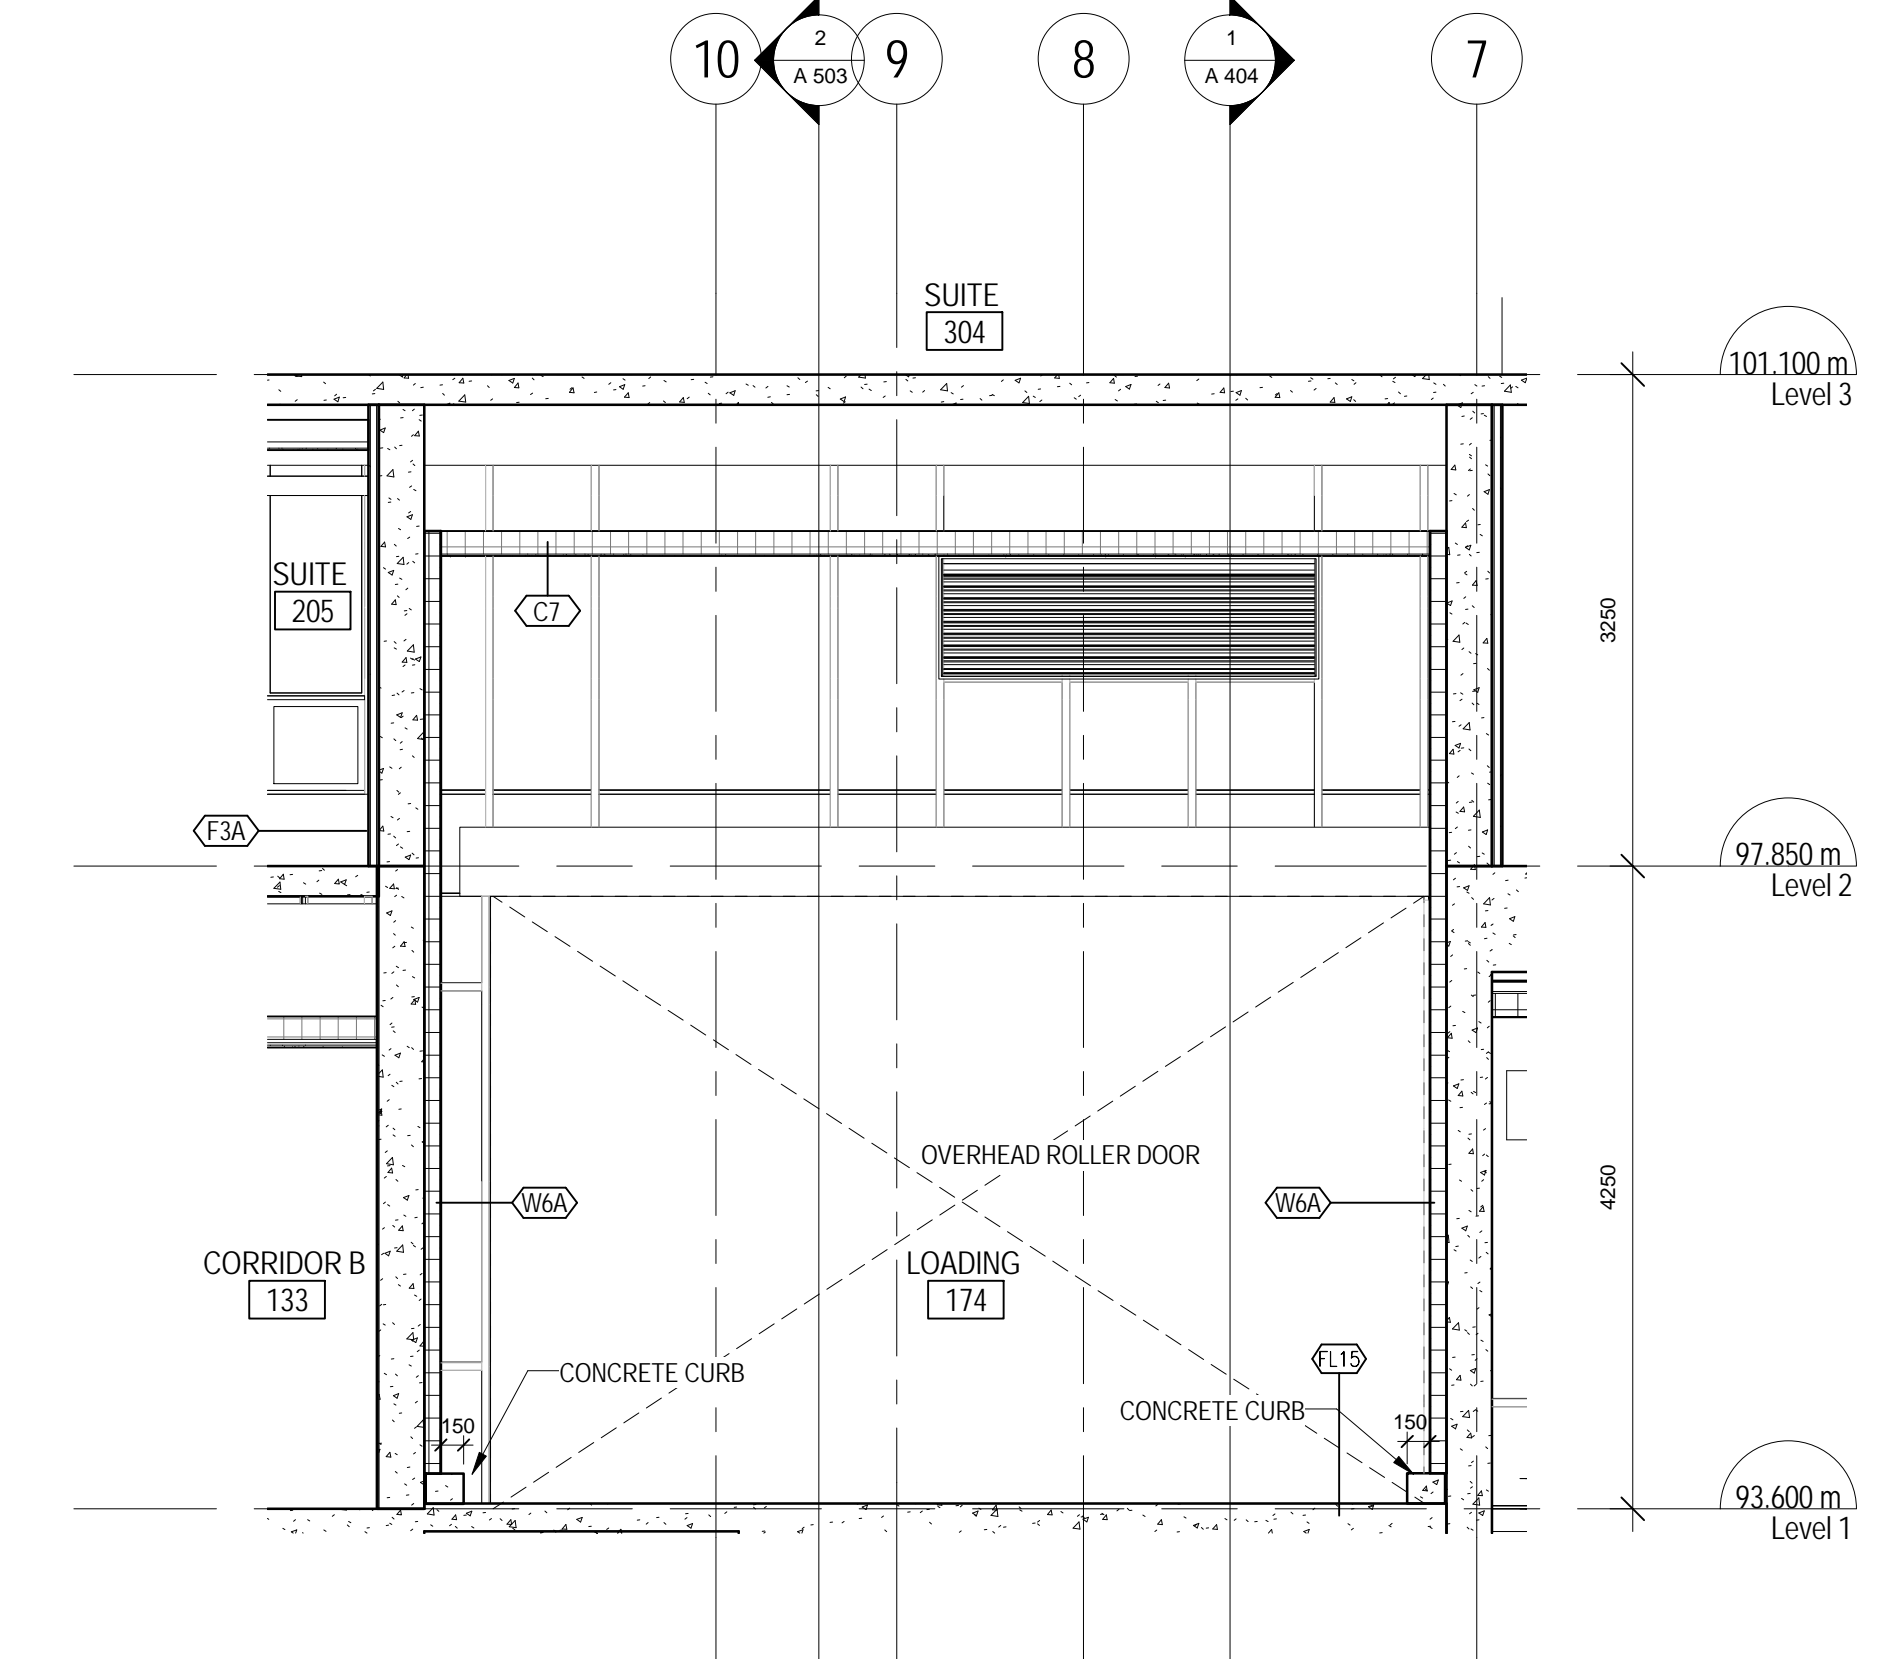


2 LOADING AREA - NORTH ELEVATION
A 305 1:50

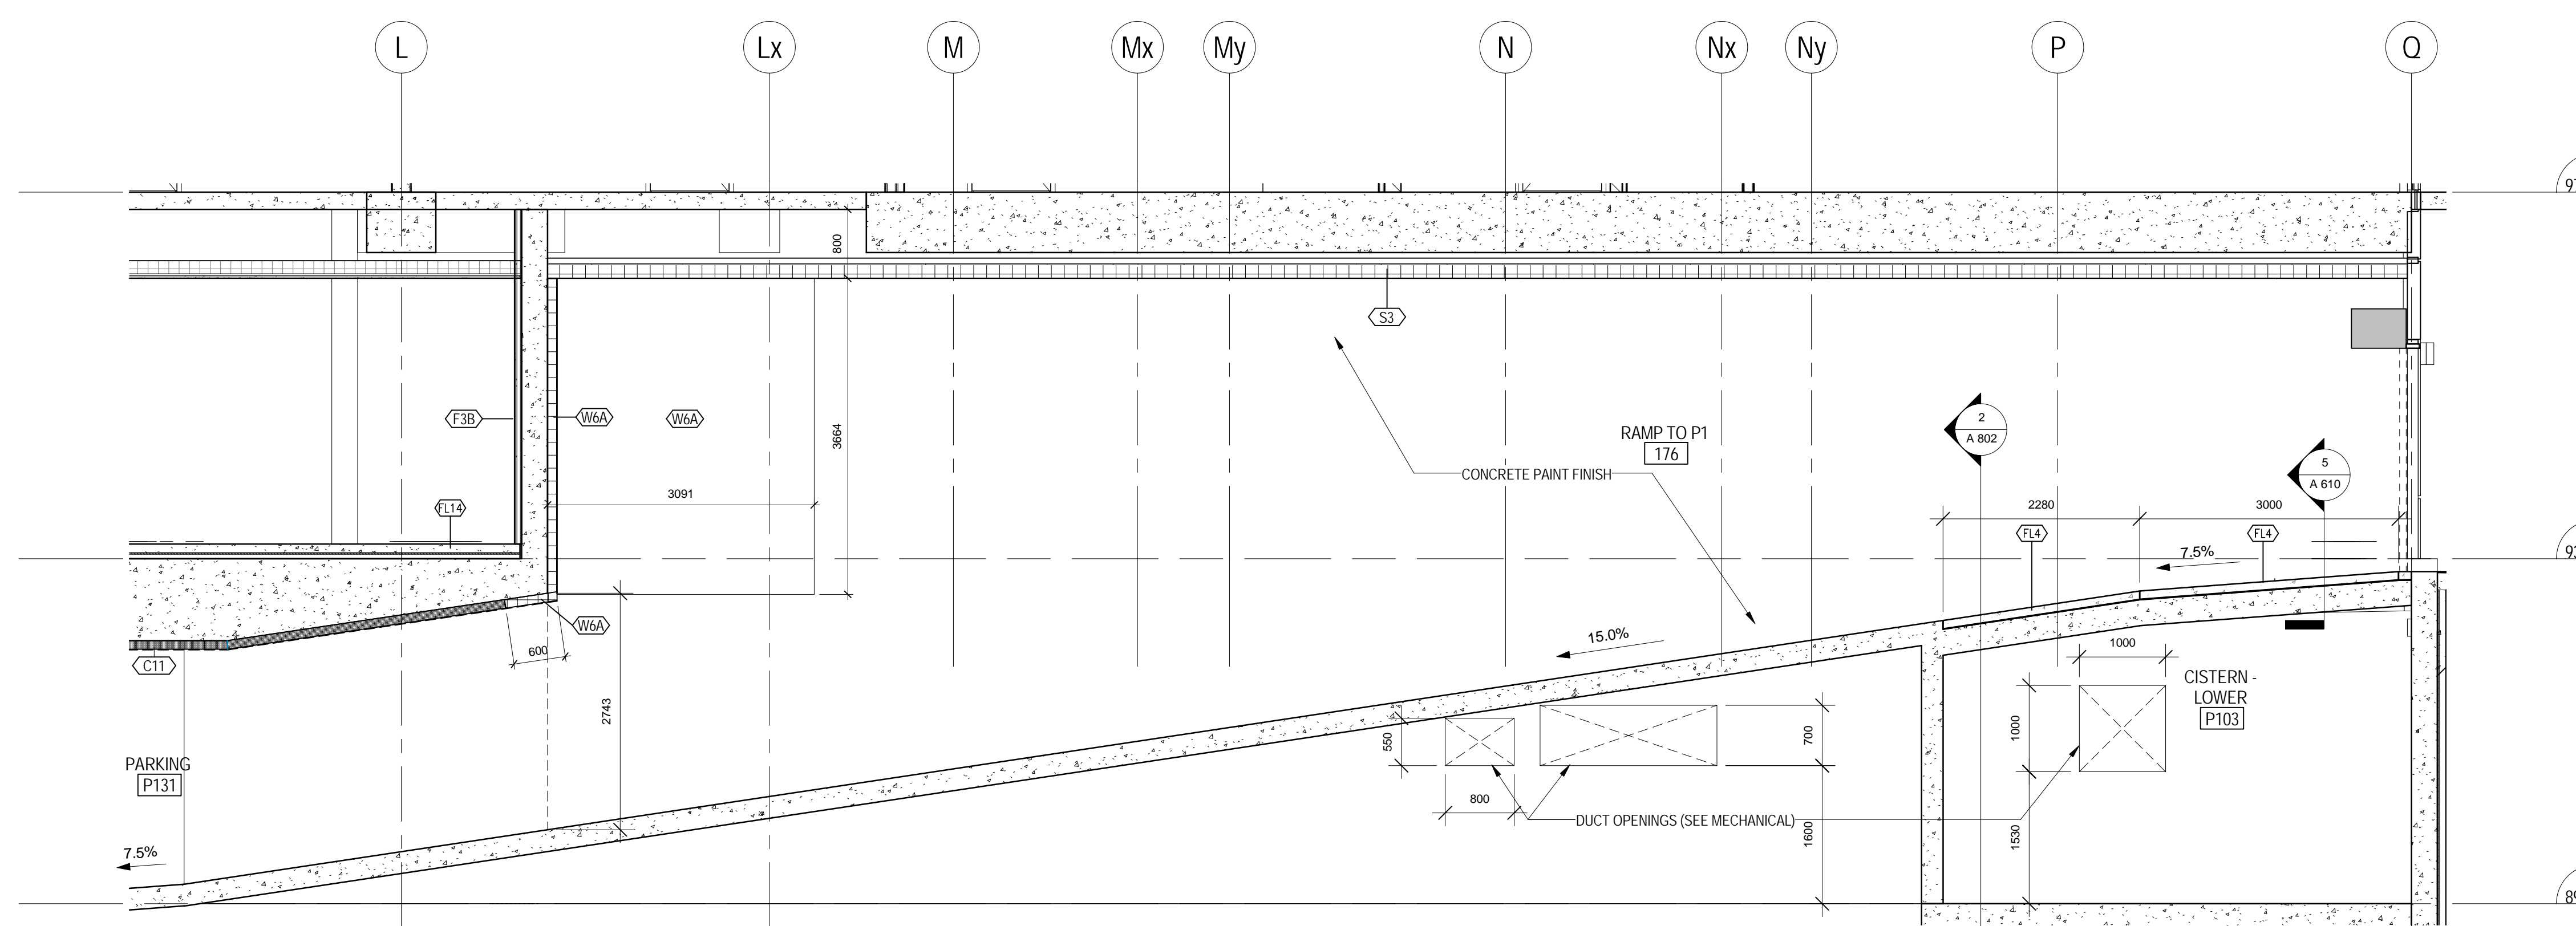

5 RAMP AREA - WEST ELEVATION
A 305 1:50

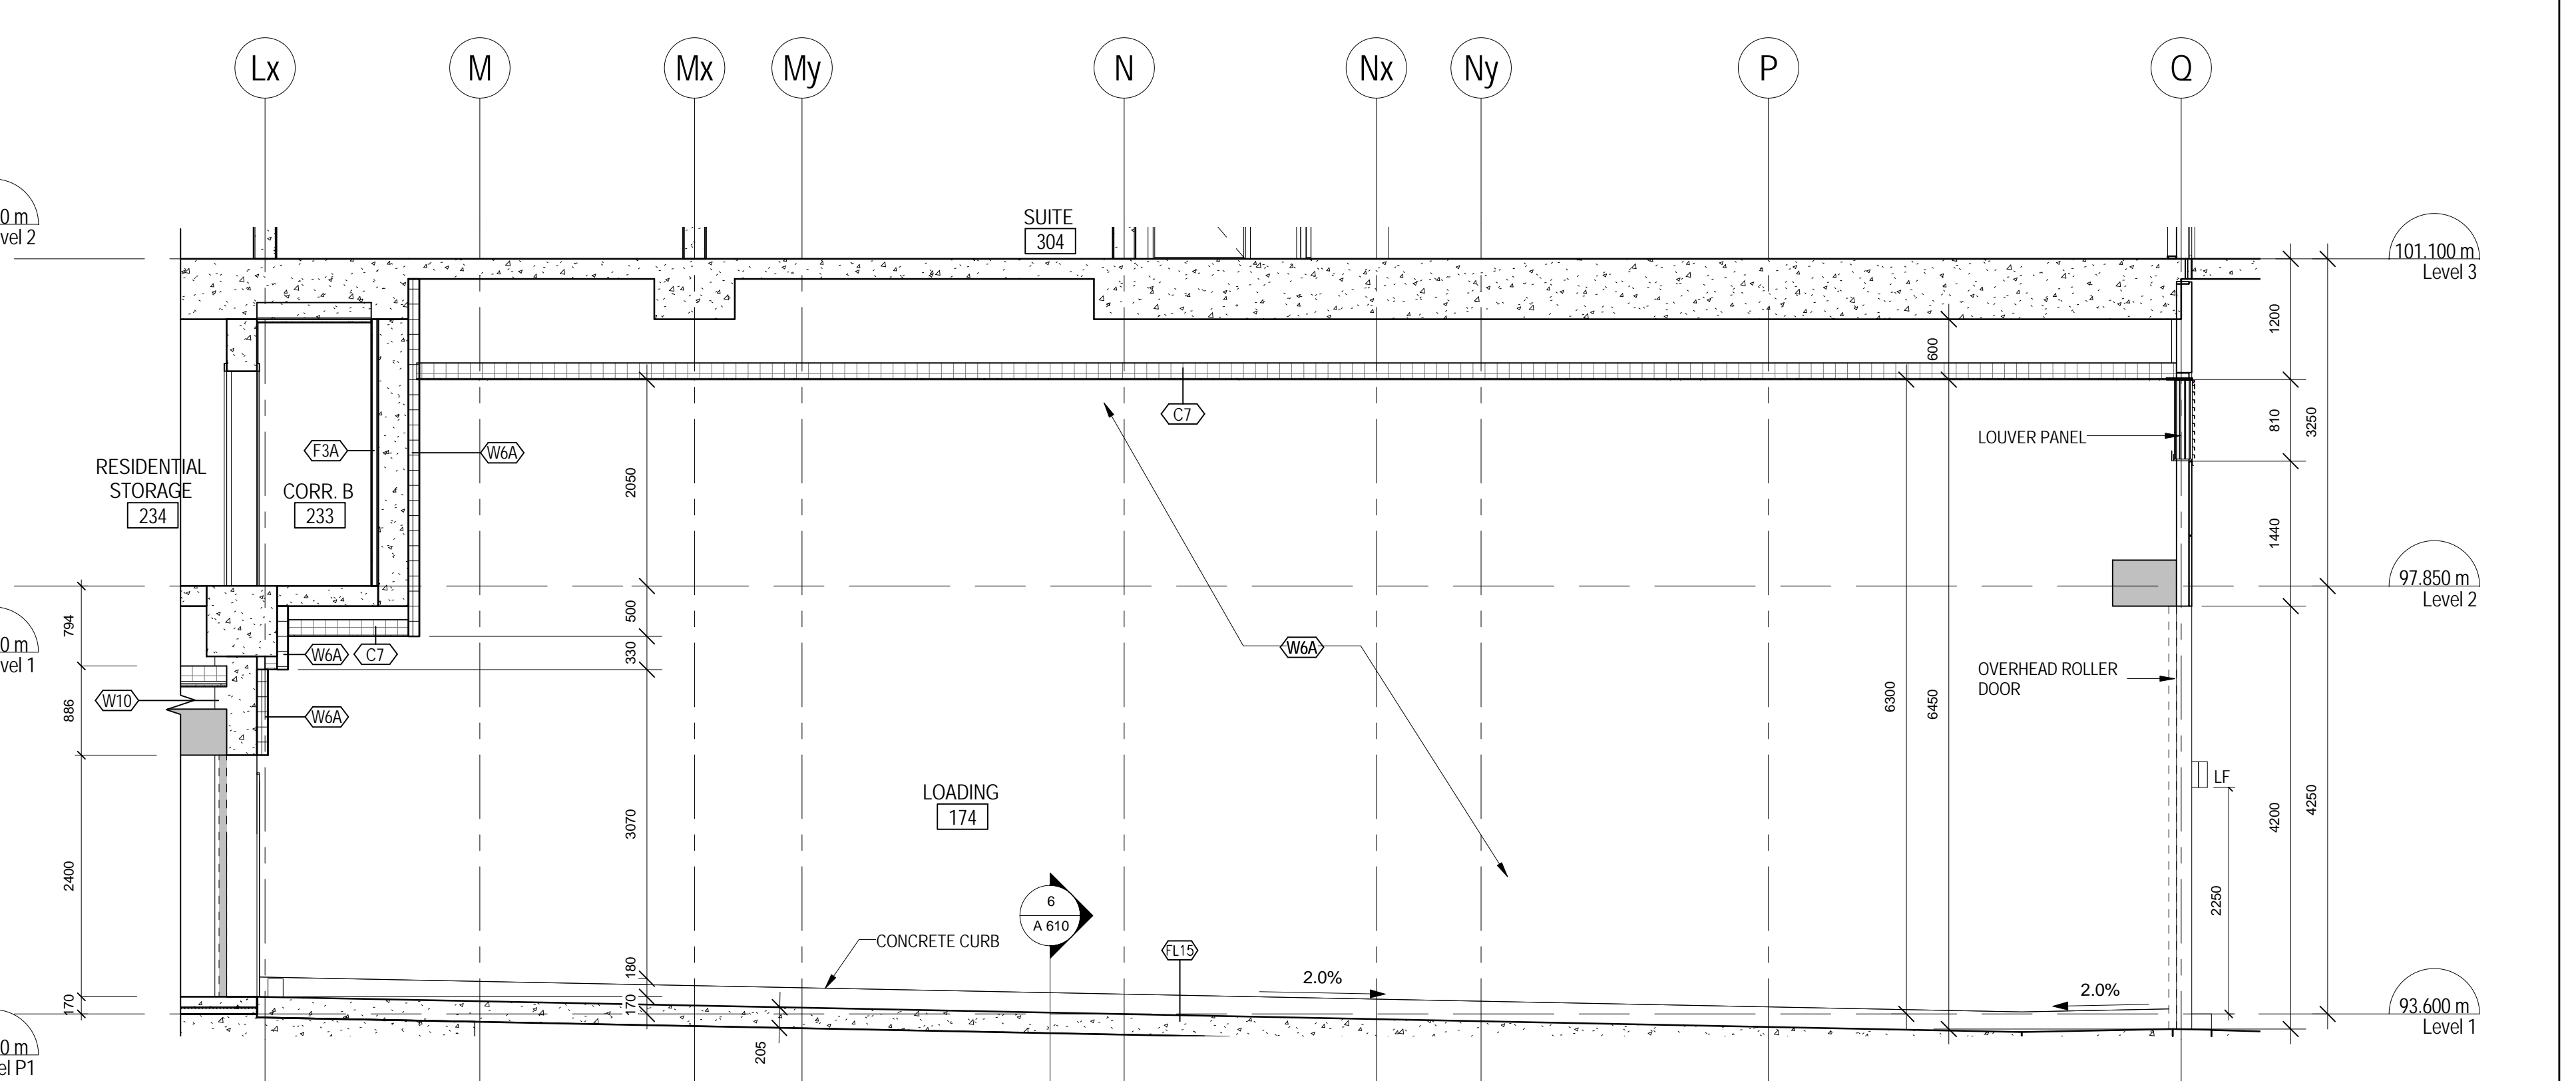

1 LOADING AREA - WEST ELEVATION
A 305 1:50

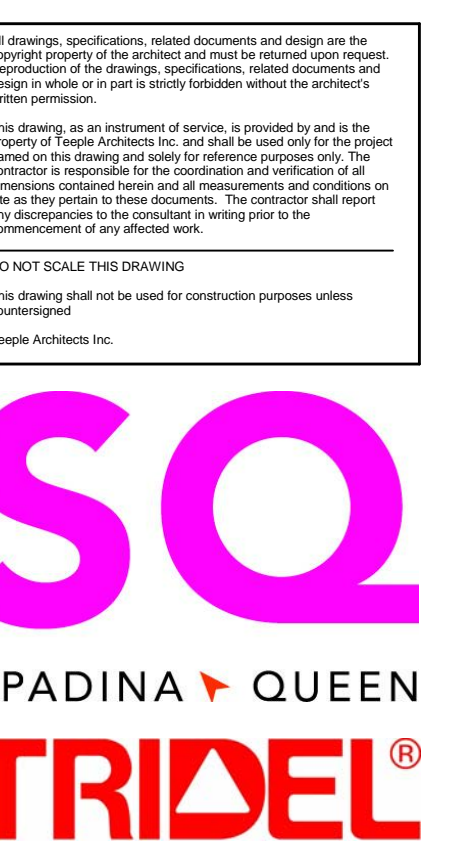

METRIC SCALE DRAWING
FIRST FLOOR ELEV. +93.60m
No. ISSUED/REVISIONS FOR DATE
1 Issued for A01 2015-07-24
2 Issued for Crayed Tender 2015-08-19

SQ ALEXANDRA PARK - BLOCK 11
38 CAMERON ST. TORONTO, ONTARIO M5T 2H2

project no. 13-115
scale: 1:50
drawn by: Author
reviewed by: Checker
date: 07/10/15

Teepie Architects
INTERIOR ELEVATIONS
AT LOADING AND
RAMP - LEVEL 1
A 305