


THIS DRAWING IS THE PROPERTY OF SQ SPADINA QUEEN TRIDEL. IT IS TO BE USED FOR THE PROJECT AND SITE SPECIFICALLY IDENTIFIED HEREIN. IT IS NOT TO BE REPRODUCED, COPIED, OR TRANSMITTED IN ANY FORM OR BY ANY MEANS, ELECTRONIC OR MECHANICAL, INCLUDING PHOTOCOPYING, RECORDING, OR BY ANY INFORMATION STORAGE AND RETRIEVAL SYSTEM, WITHOUT THE WRITTEN PERMISSION OF SQ SPADINA QUEEN TRIDEL. THE USER OF THIS DRAWING AGREES TO HOLD SQ SPADINA QUEEN TRIDEL HARMLESS FROM AND AGAINST ALL CLAIMS, DAMAGES, LOSSES AND EXPENSES, INCLUDING REASONABLE ATTORNEY'S FEES, THAT MAY BE ASSERTED AGAINST SQ SPADINA QUEEN TRIDEL AS A RESULT OF THE USER'S USE OF THIS DRAWING. THE USER OF THIS DRAWING AGREES TO HOLD SQ SPADINA QUEEN TRIDEL HARMLESS FROM AND AGAINST ALL CLAIMS, DAMAGES, LOSSES AND EXPENSES, INCLUDING REASONABLE ATTORNEY'S FEES, THAT MAY BE ASSERTED AGAINST SQ SPADINA QUEEN TRIDEL AS A RESULT OF THE USER'S USE OF THIS DRAWING.




METRIC SCALE DRAWING  
FIRST FLOOR ELEV. +93.60m


NO.	ISSUED/REVISION FOR	DATE
1	Issued for Coordination	2014-06-23
2	Revised for Permit	2014-07-01
3	Revised for Permit	2014-08-22
4	Issued for Tender	2014-08-26
5	Issued for Tender	2014-08-22
6	Issued for AS 03	2015-05-04
7	Issued for Tender	2015-05-05
8	Issued for AS 04	2015-06-17
9	Issued for Crystal Tender	2015-08-19

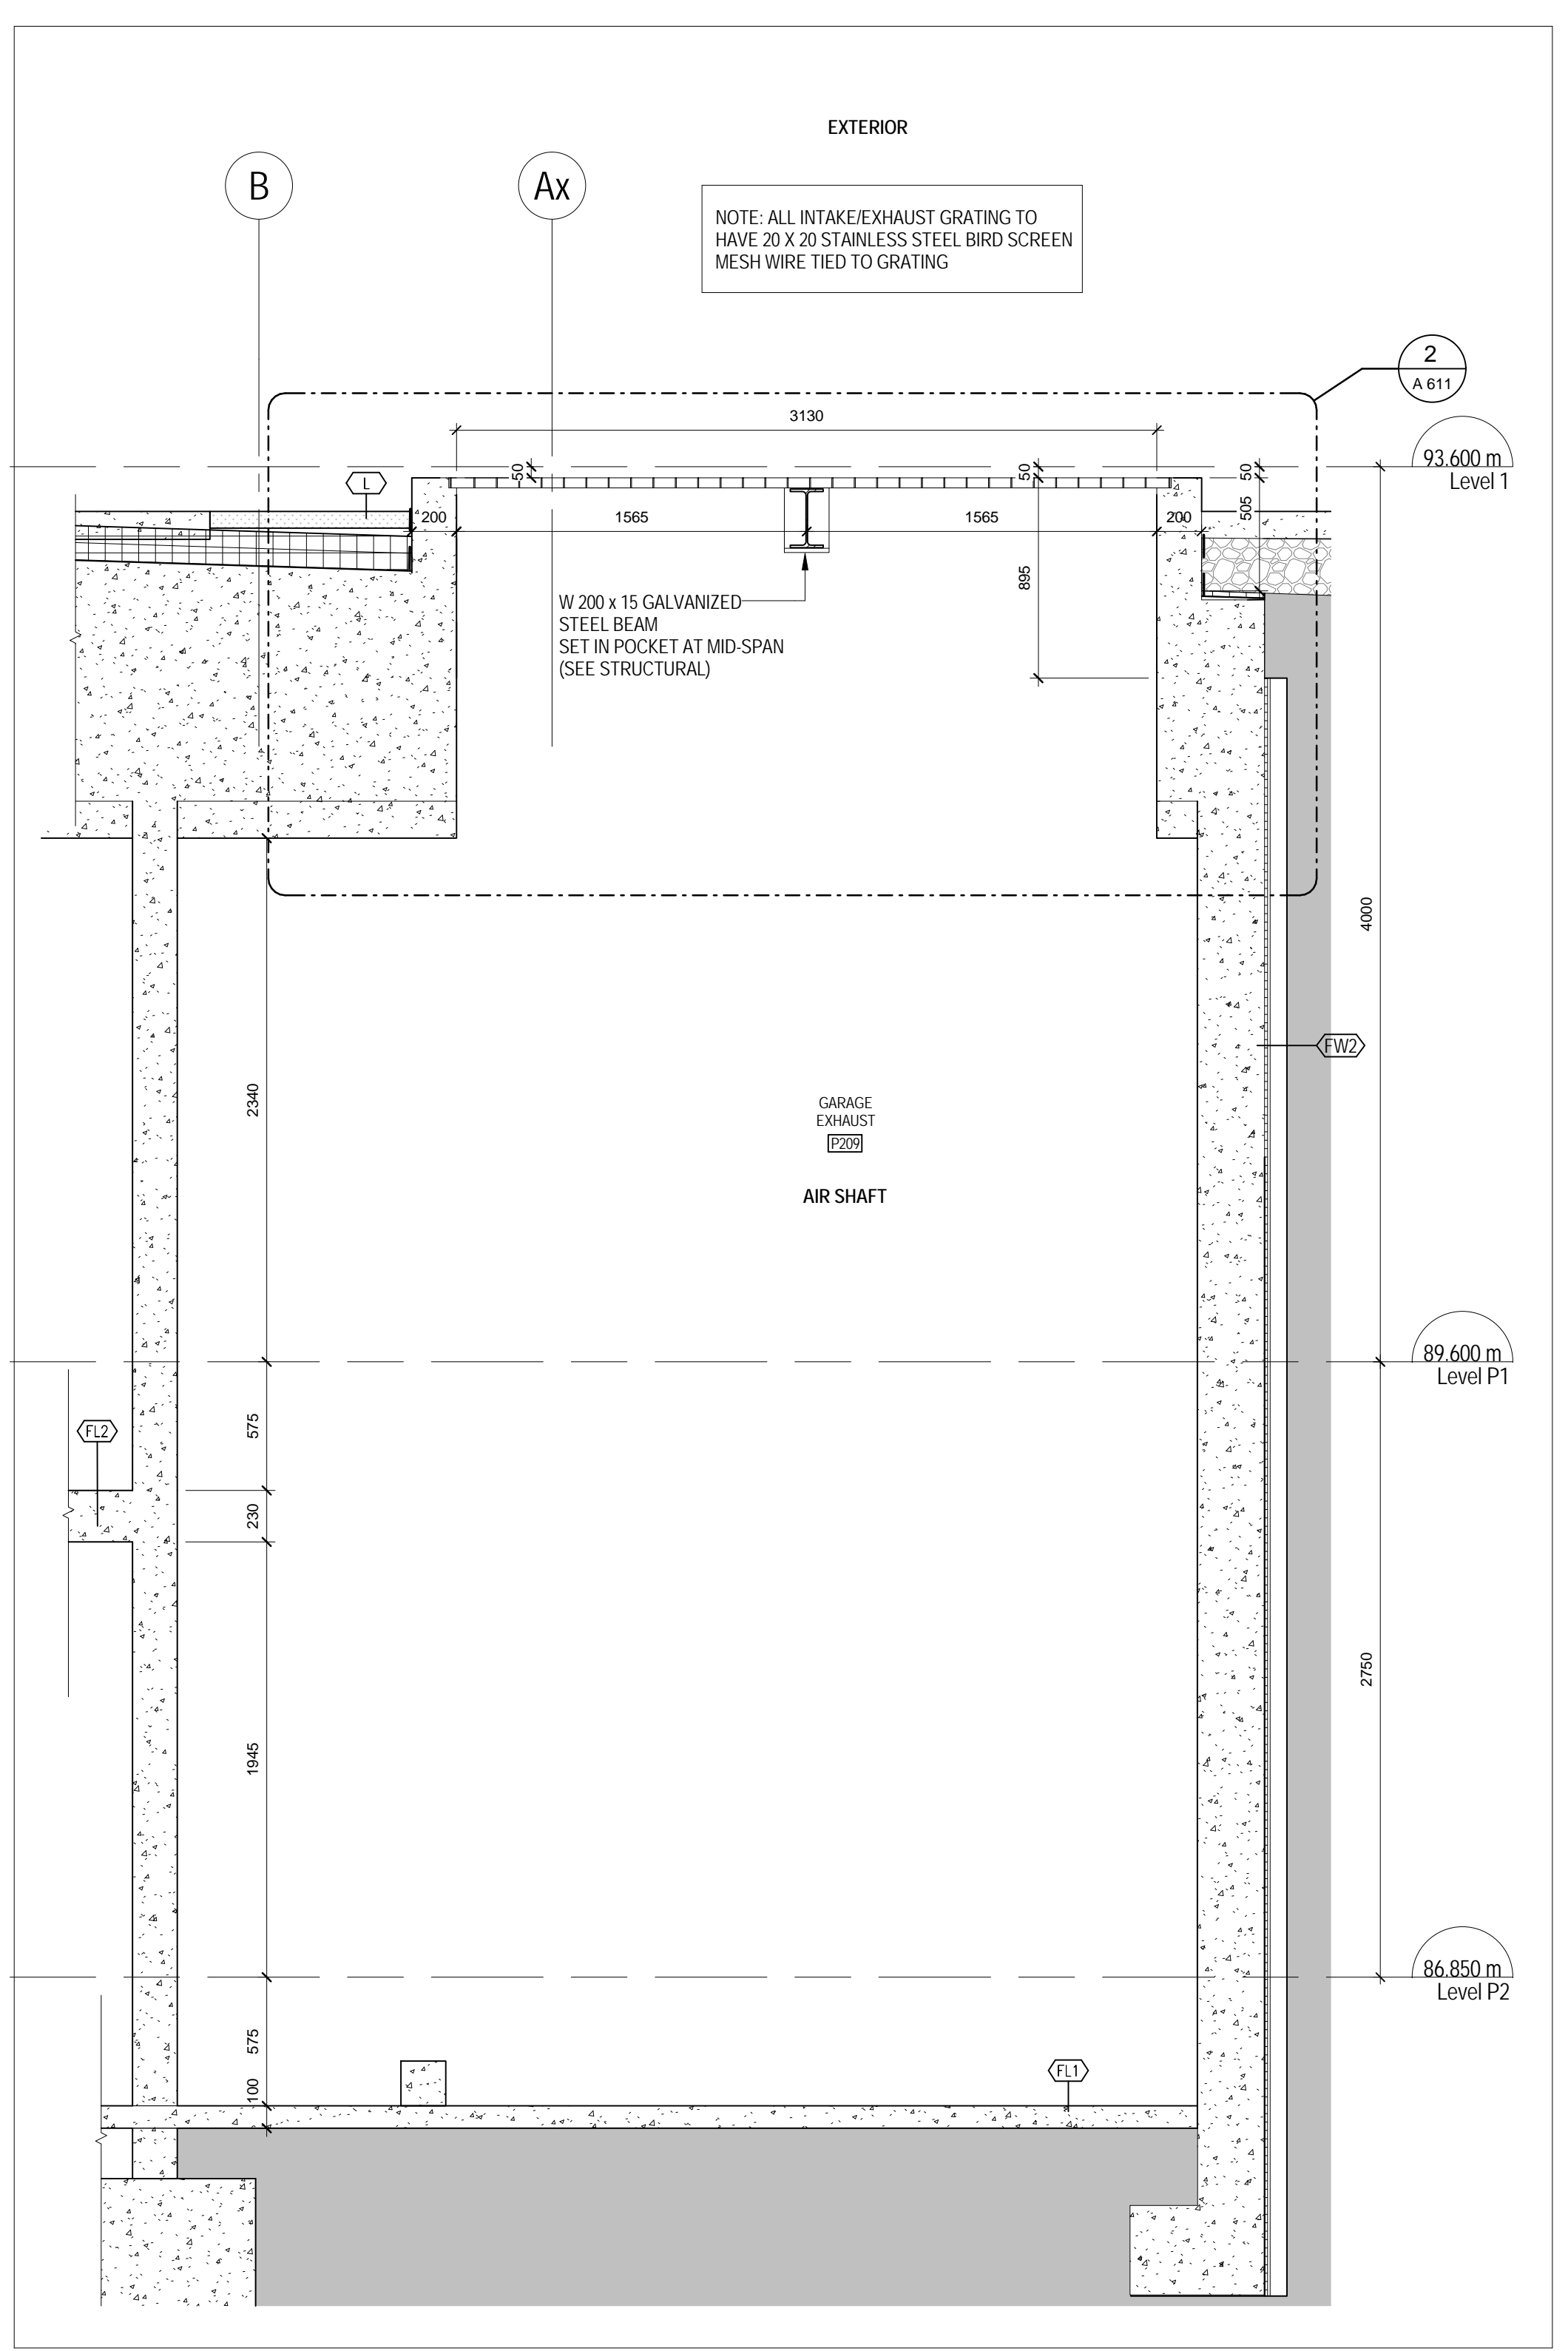


4 SECTION AT GARAGE EXHAUST  
A 506 1:25

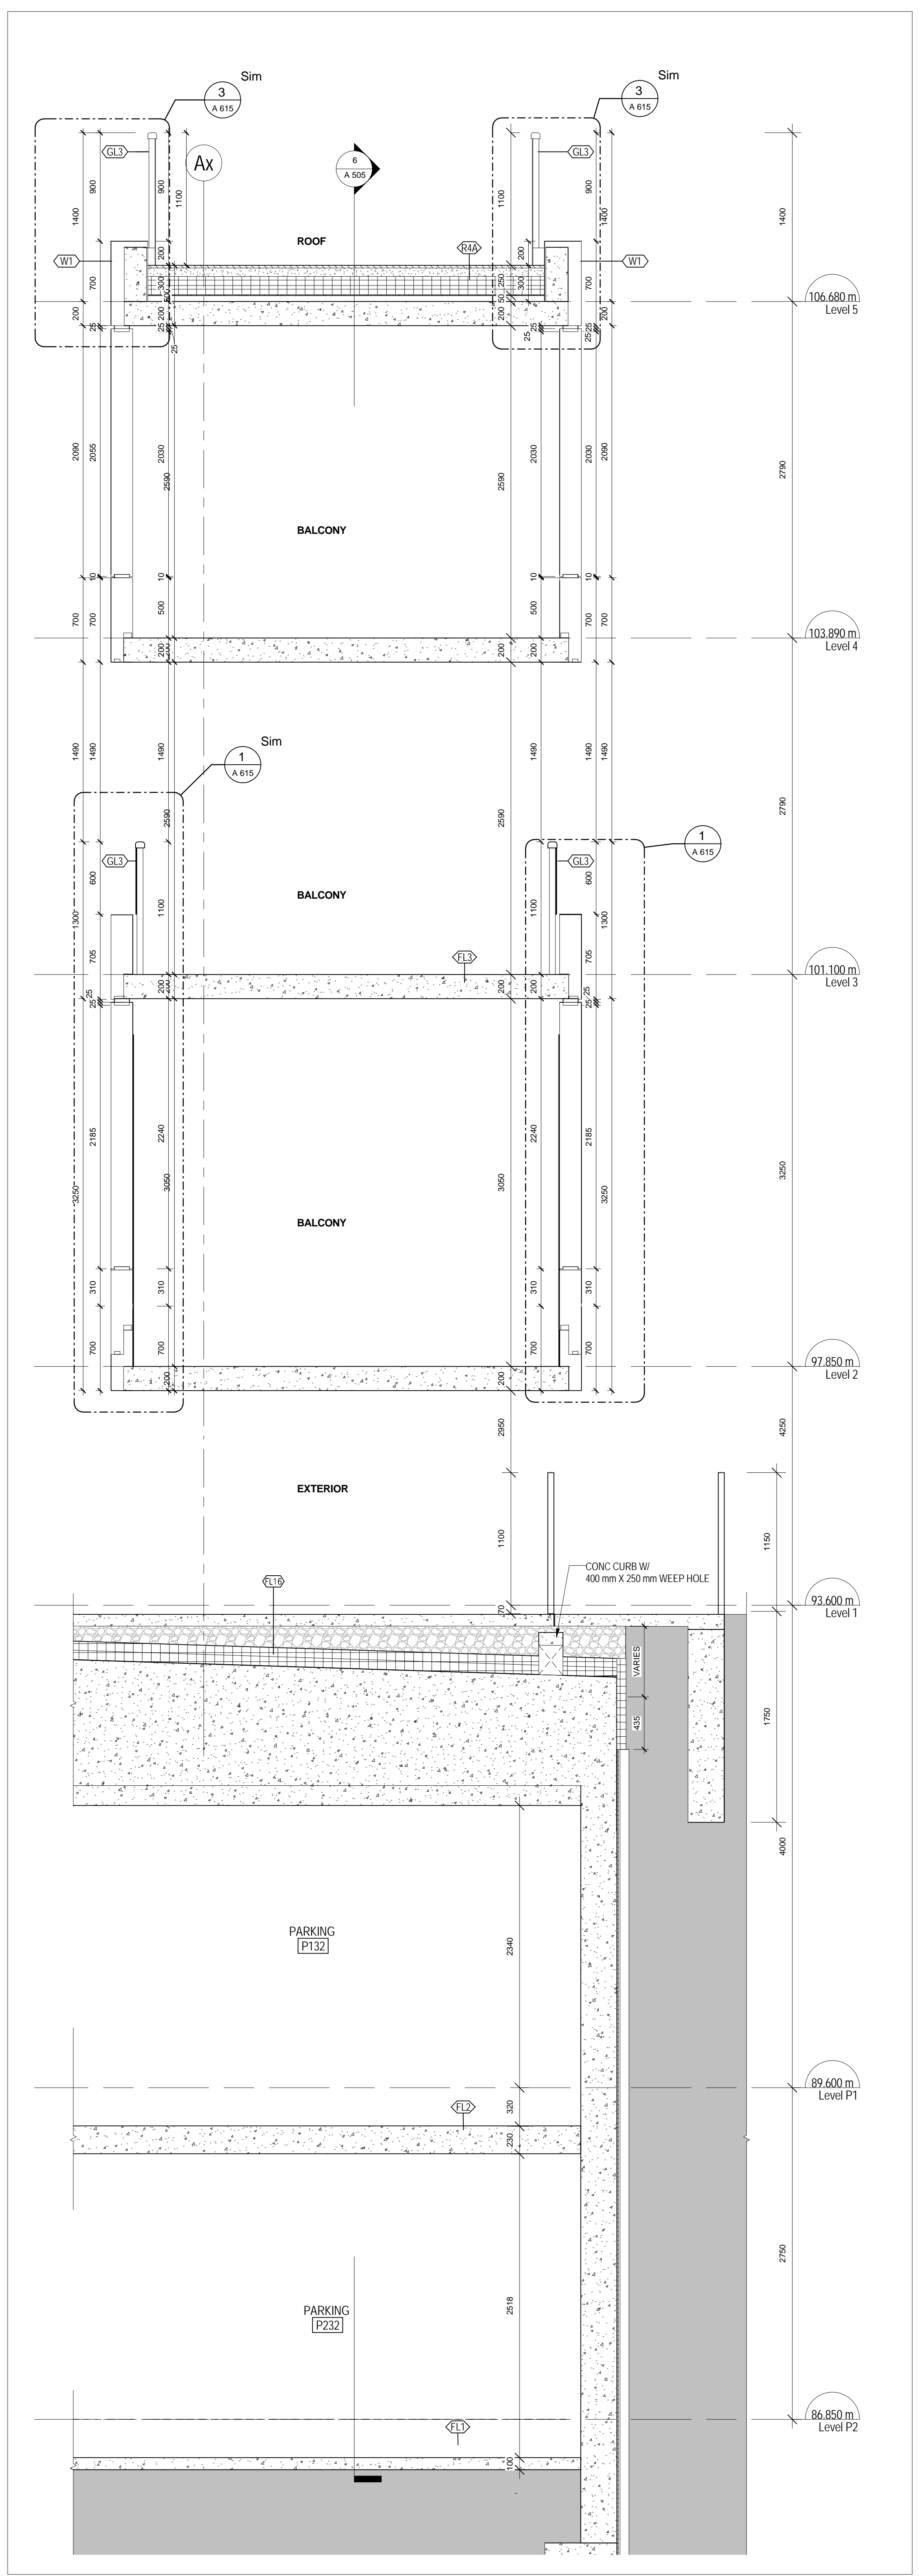

3 SOUTH WALL SECTION AT BALCONY  
A 505 1:25

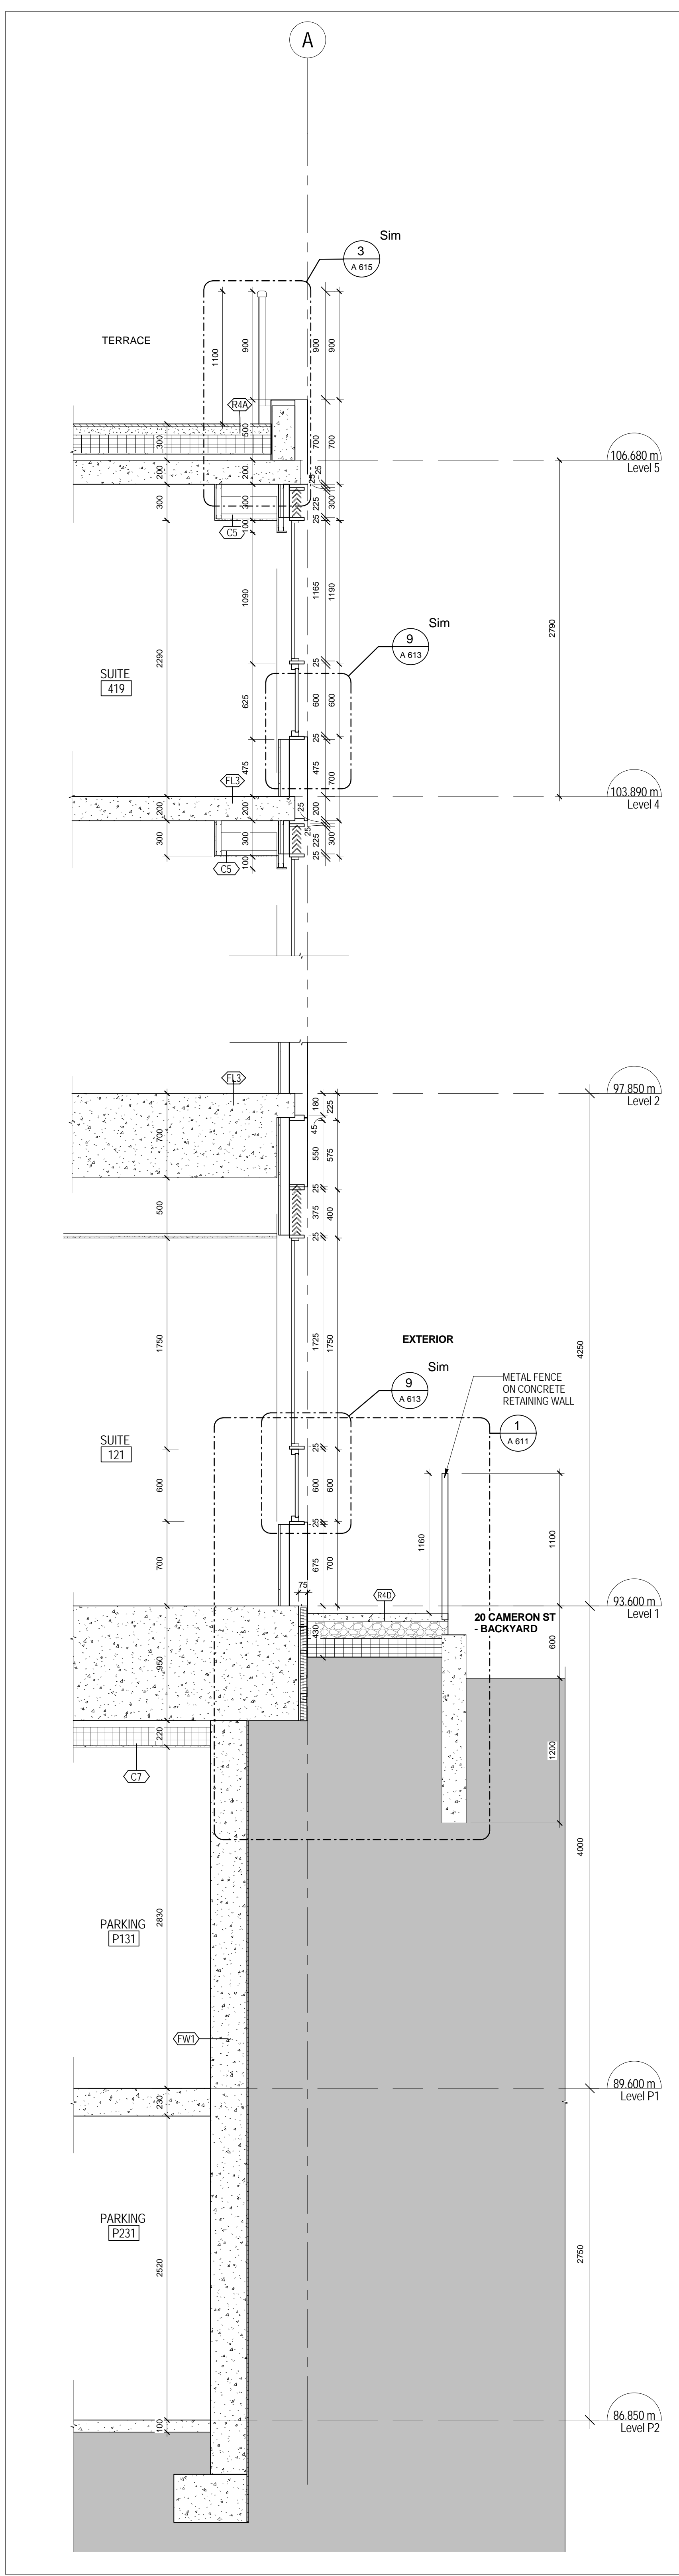

2 SOUTH WALL SECTION AT SUITE 121  
A 504 1:25

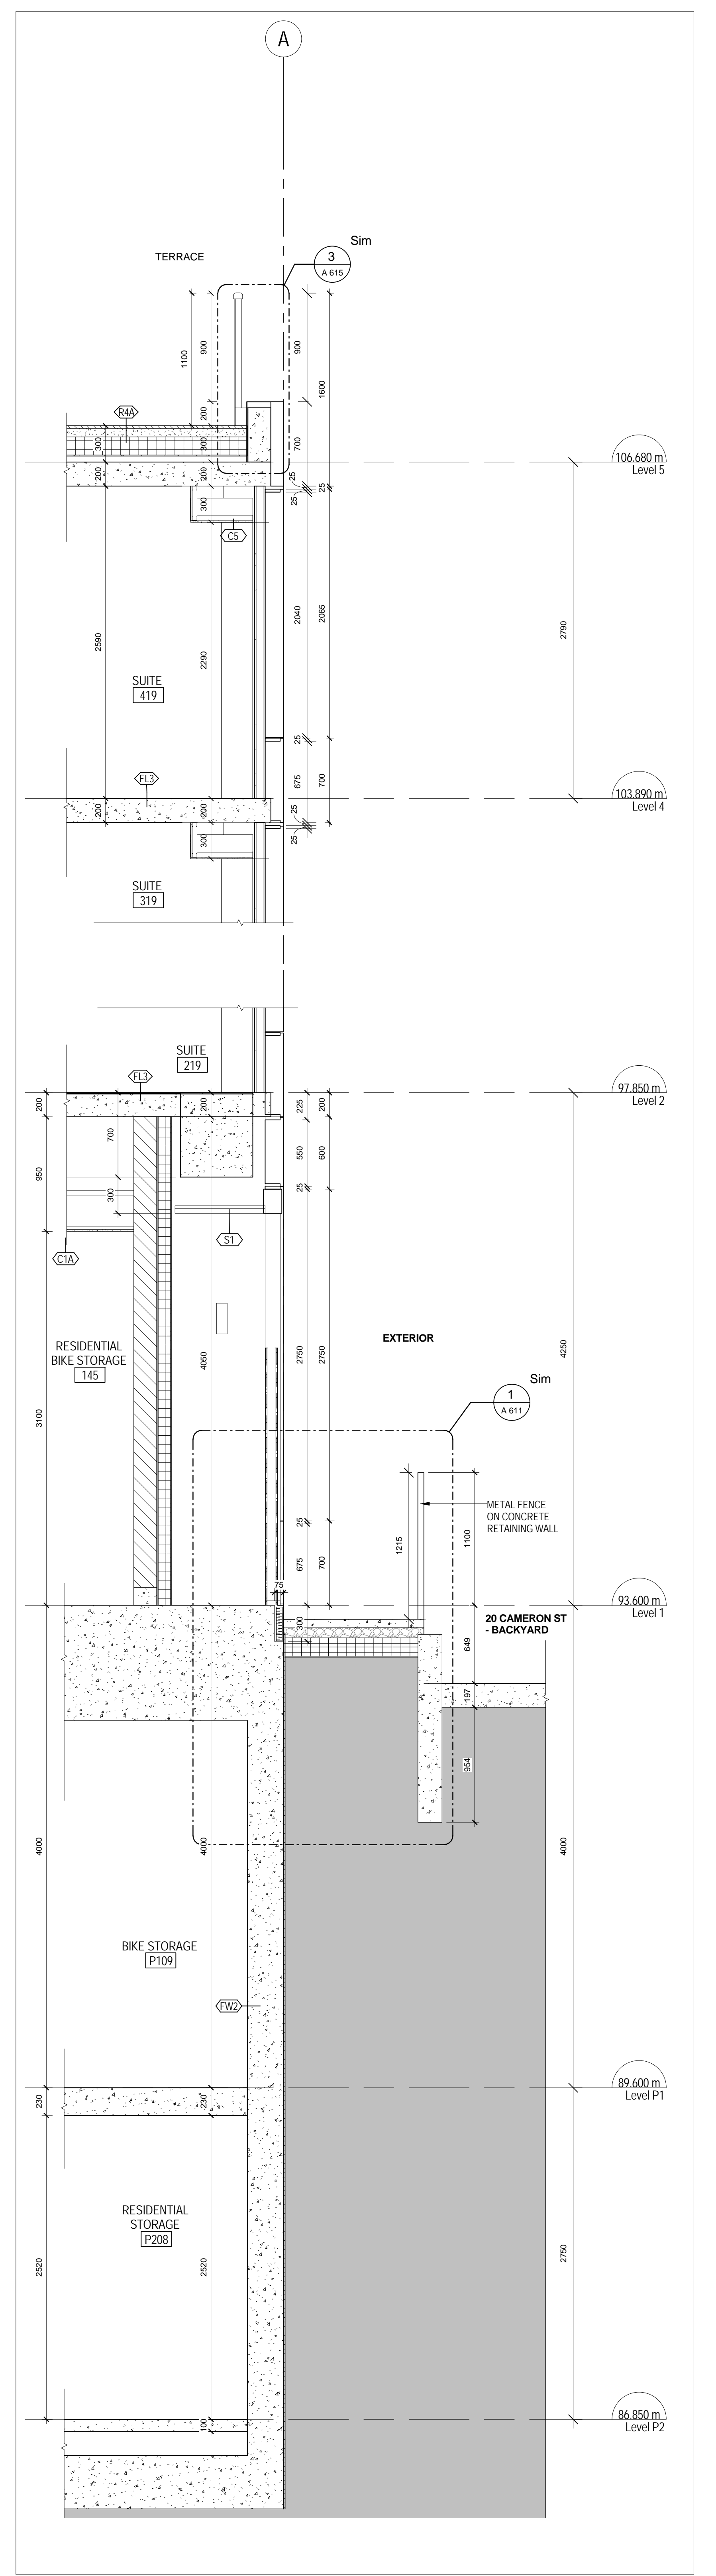

1 SOUTH WALL SECTION AT METAL PANEL CLADDING  
A 506 1:25

SQ ALEXANDRA PARK - BLOCK 11  
38 CAMERON ST, TORONTO, ONTARIO M5T 2H2

project no: 13-115  
scale: 1:25  
drawn by: TA  
checked by: TA  
date: 2014-09-22

Teepie Architects

WALL SECTIONS SOUTH

A 506