


THIS DRAWING IS THE PROPERTY OF SQ SPADINA QUEEN TRIDEL. IT IS TO BE USED FOR THE PROJECT AND SITE SPECIFICALLY IDENTIFIED HEREIN. IT IS NOT TO BE REPRODUCED, COPIED, OR TRANSMITTED IN ANY FORM OR BY ANY MEANS, ELECTRONIC OR MECHANICAL, INCLUDING PHOTOCOPYING, RECORDING, OR BY ANY INFORMATION STORAGE AND RETRIEVAL SYSTEM, WITHOUT THE WRITTEN PERMISSION OF SQ SPADINA QUEEN TRIDEL. THE USER OF THIS DRAWING SHALL BE RESPONSIBLE FOR OBTAINING ALL NECESSARY PERMITS AND APPROVALS FROM THE APPROPRIATE AUTHORITIES. THE USER SHALL BE RESPONSIBLE FOR OBTAINING ALL NECESSARY PERMITS AND APPROVALS FROM THE APPROPRIATE AUTHORITIES. THE USER SHALL BE RESPONSIBLE FOR OBTAINING ALL NECESSARY PERMITS AND APPROVALS FROM THE APPROPRIATE AUTHORITIES.




METRIC SCALE DRAWING
FIRST FLOOR ELEV. +93.60m


No.	ISSUED/REVISION FOR	DATE
1	Issued for A5 03	2015-05-04
2	Issued for A5 04	2015-05-05
3	Issued for A5 03 R1	2015-05-20
4	Issued for A5 04	2015-06-17
5	Issued for Final Tender	2015-08-18

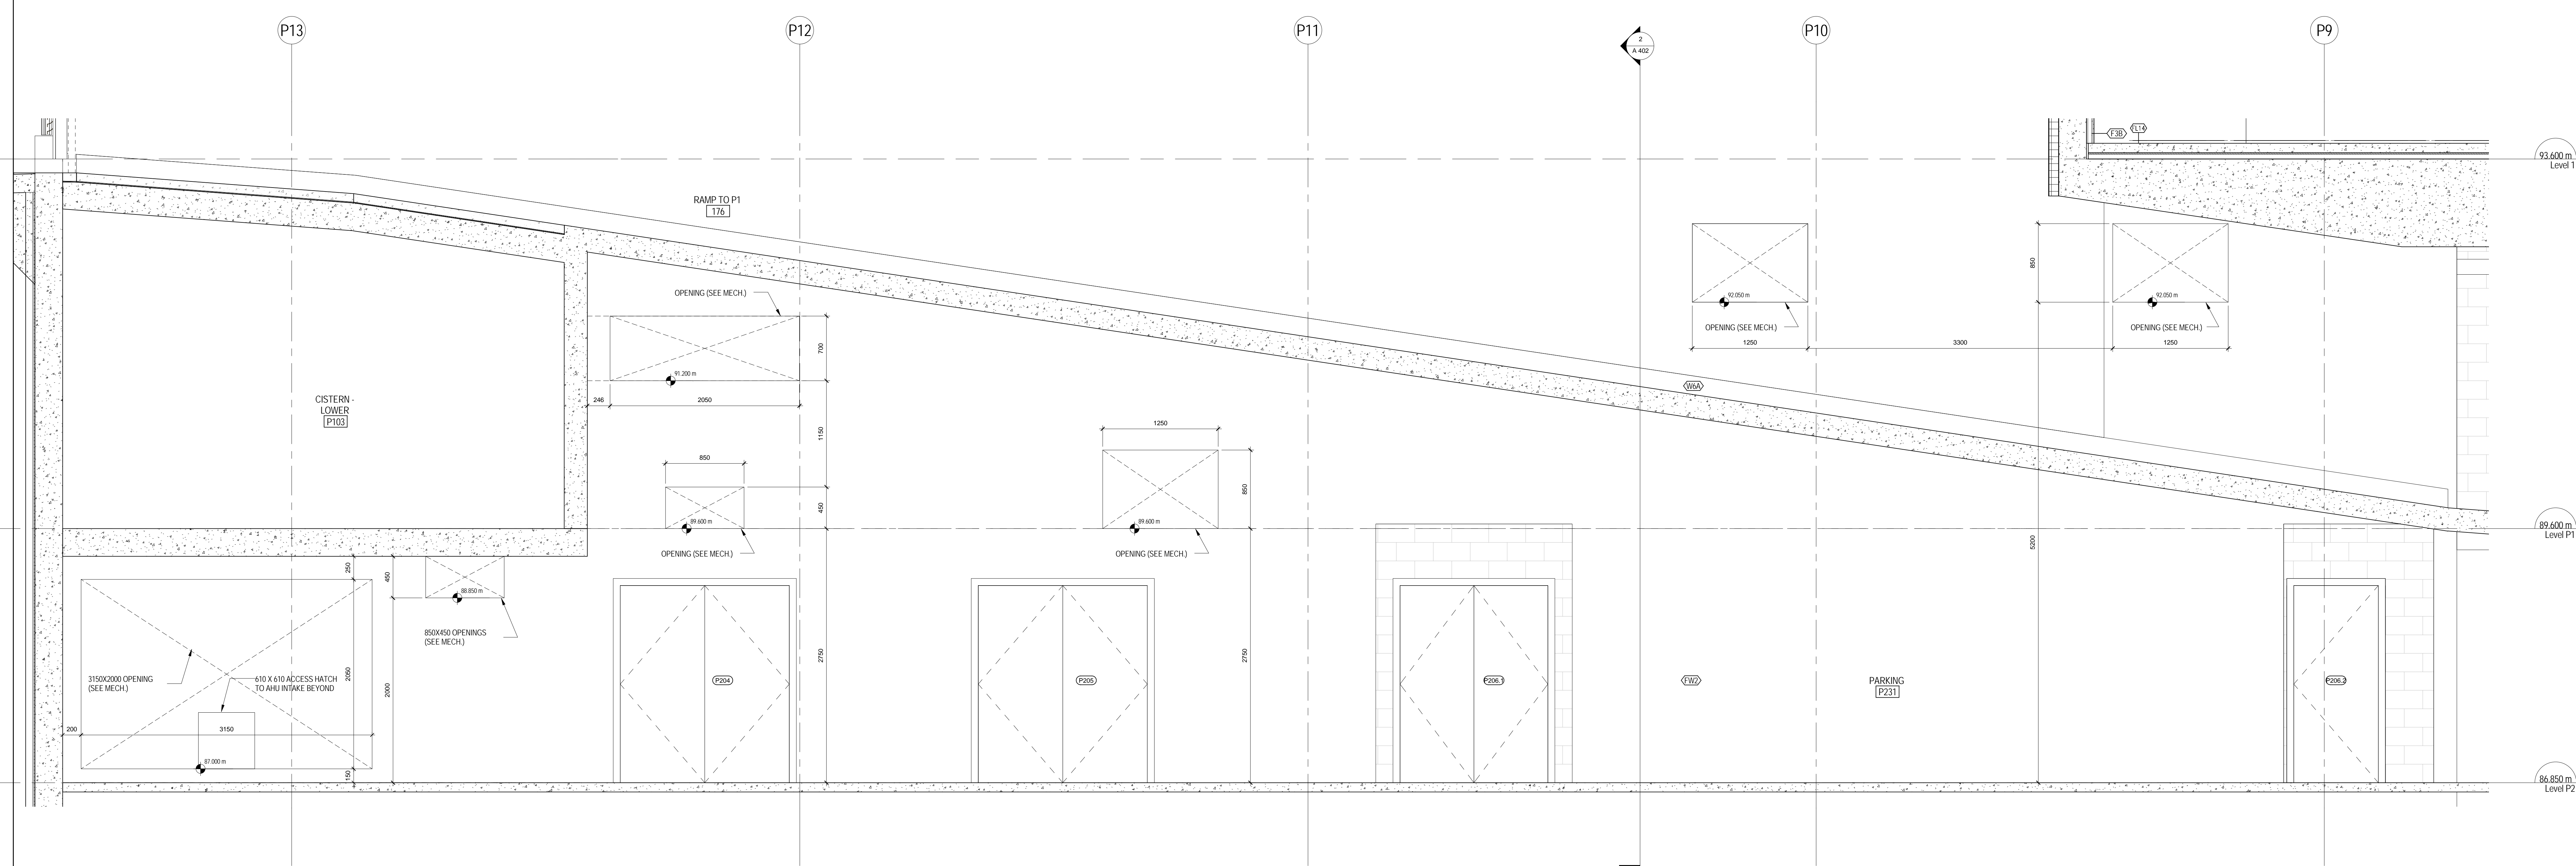

2 WEST WALL SECTION - RAMP WITH SERVICES ROOMS
A 508 1:25

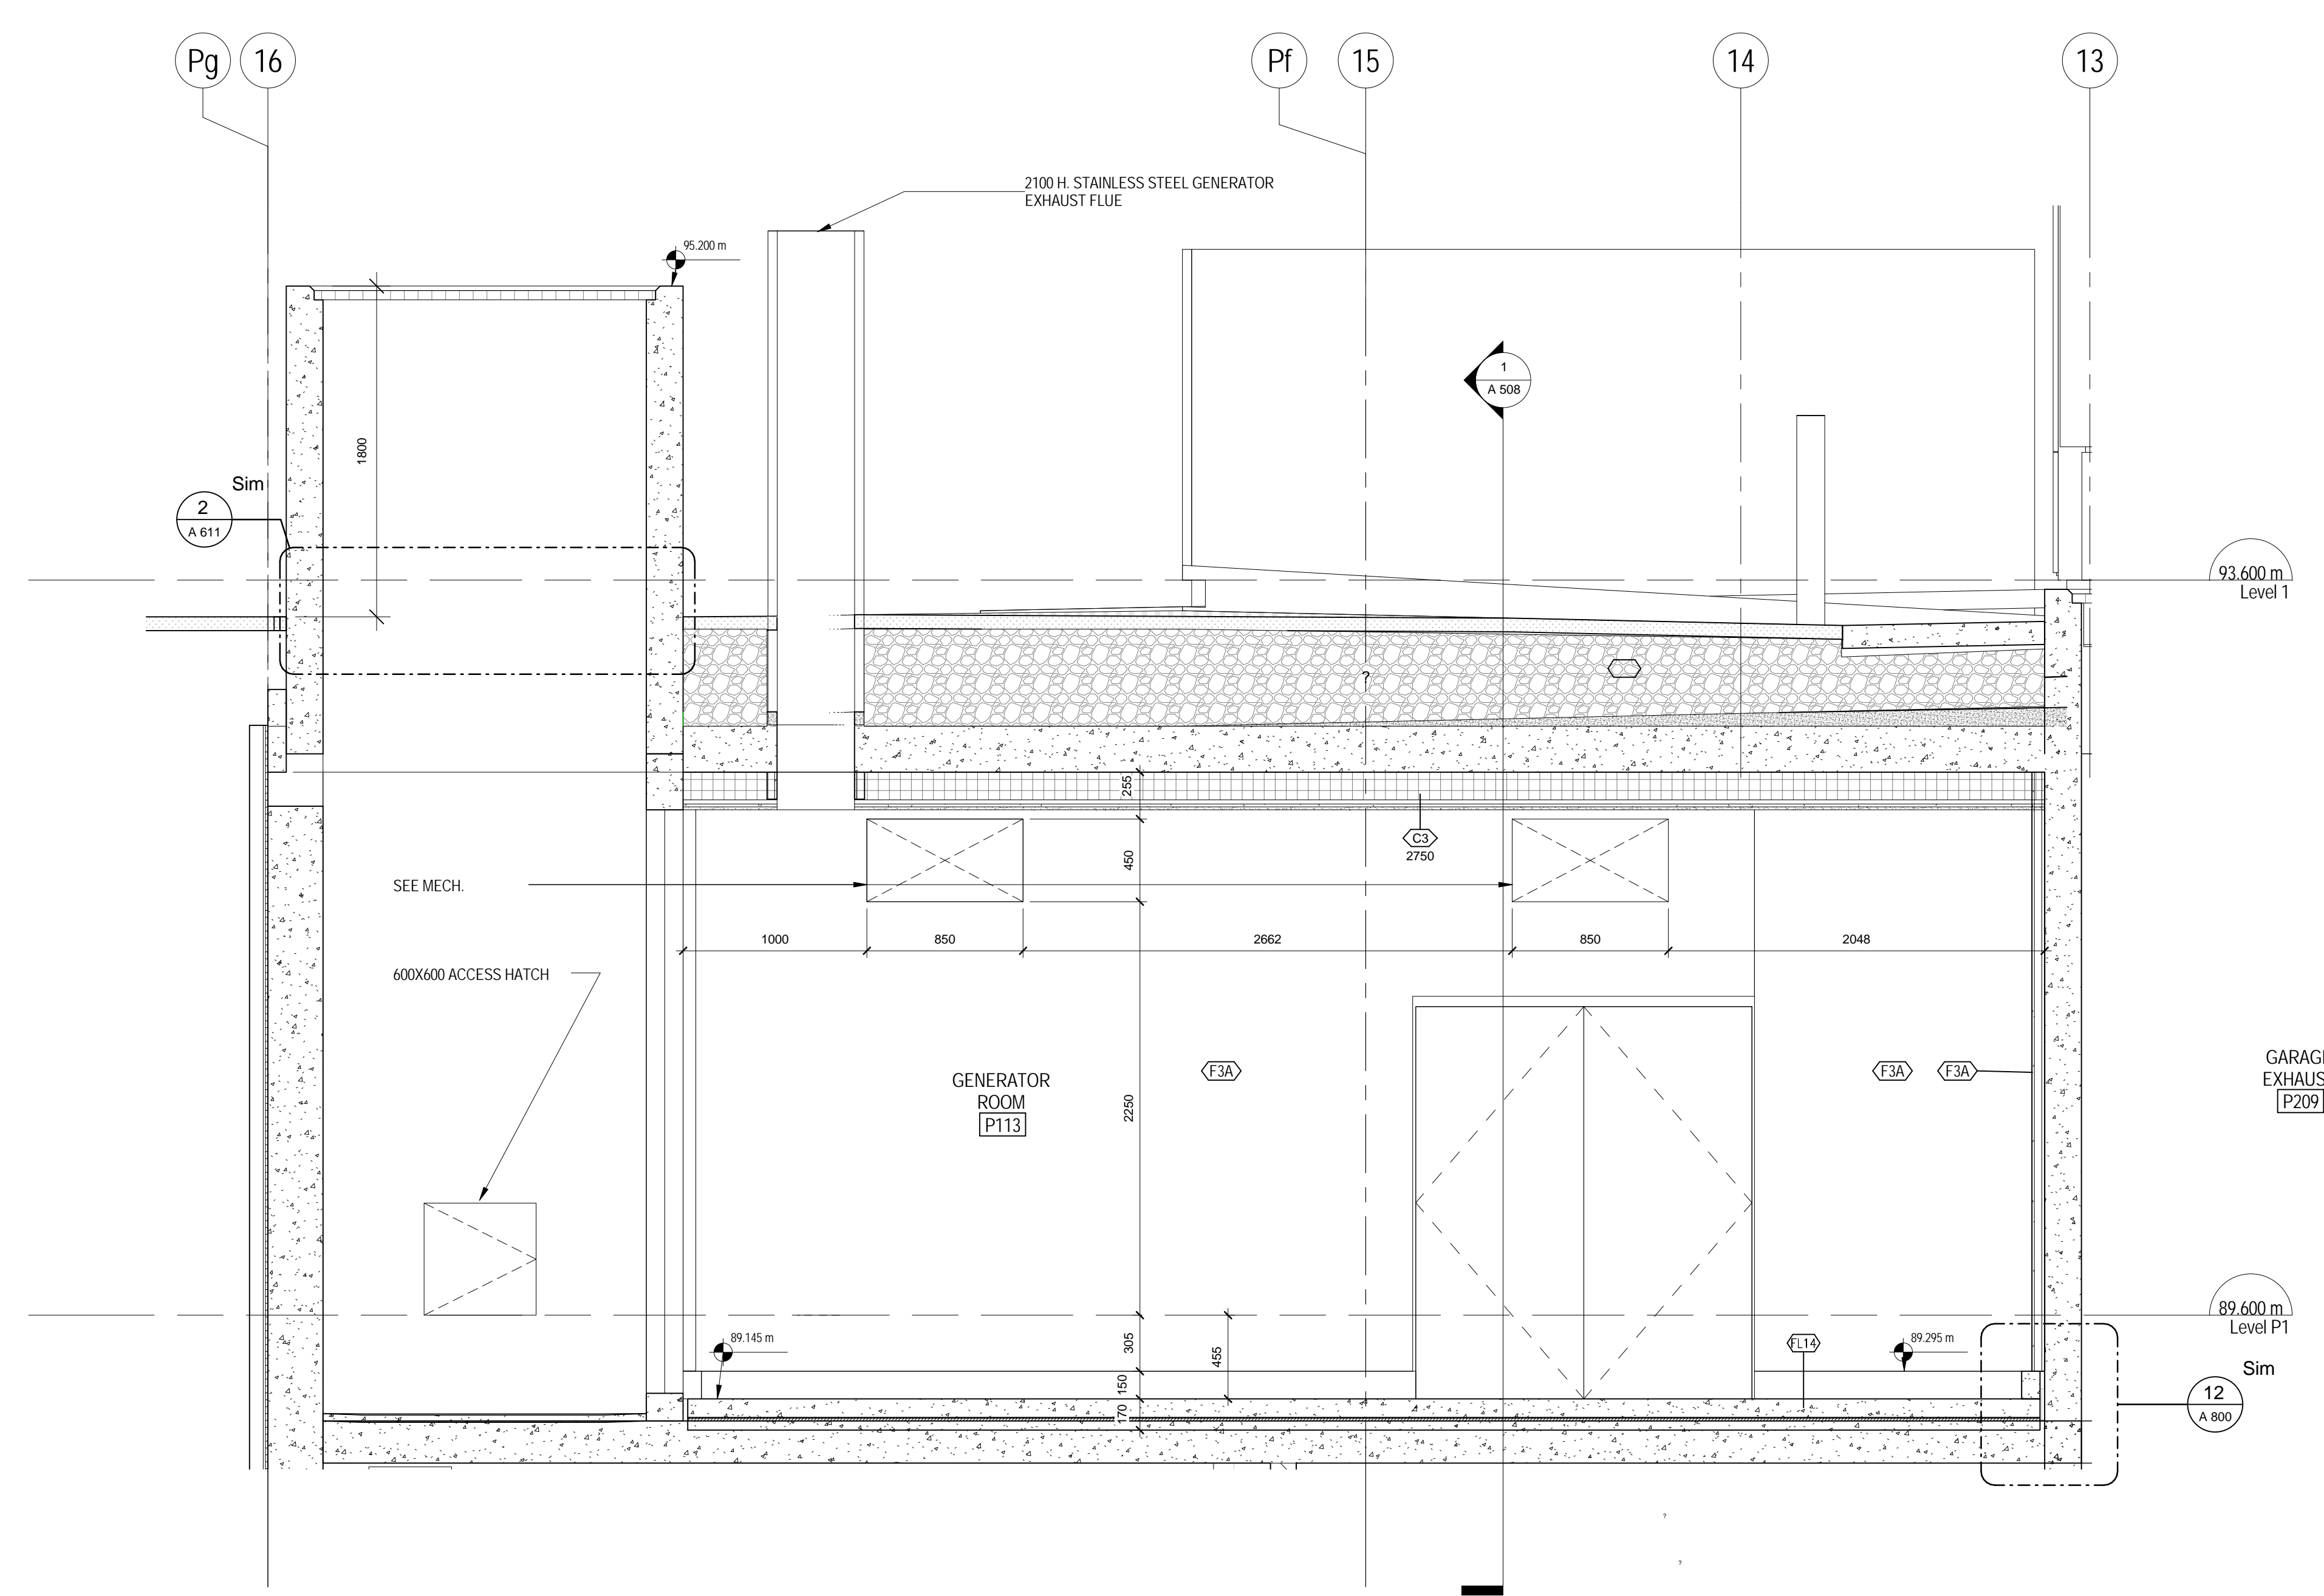

3 WEST EAST SECTION AT GENERATOR ROOM
A 508 1:25

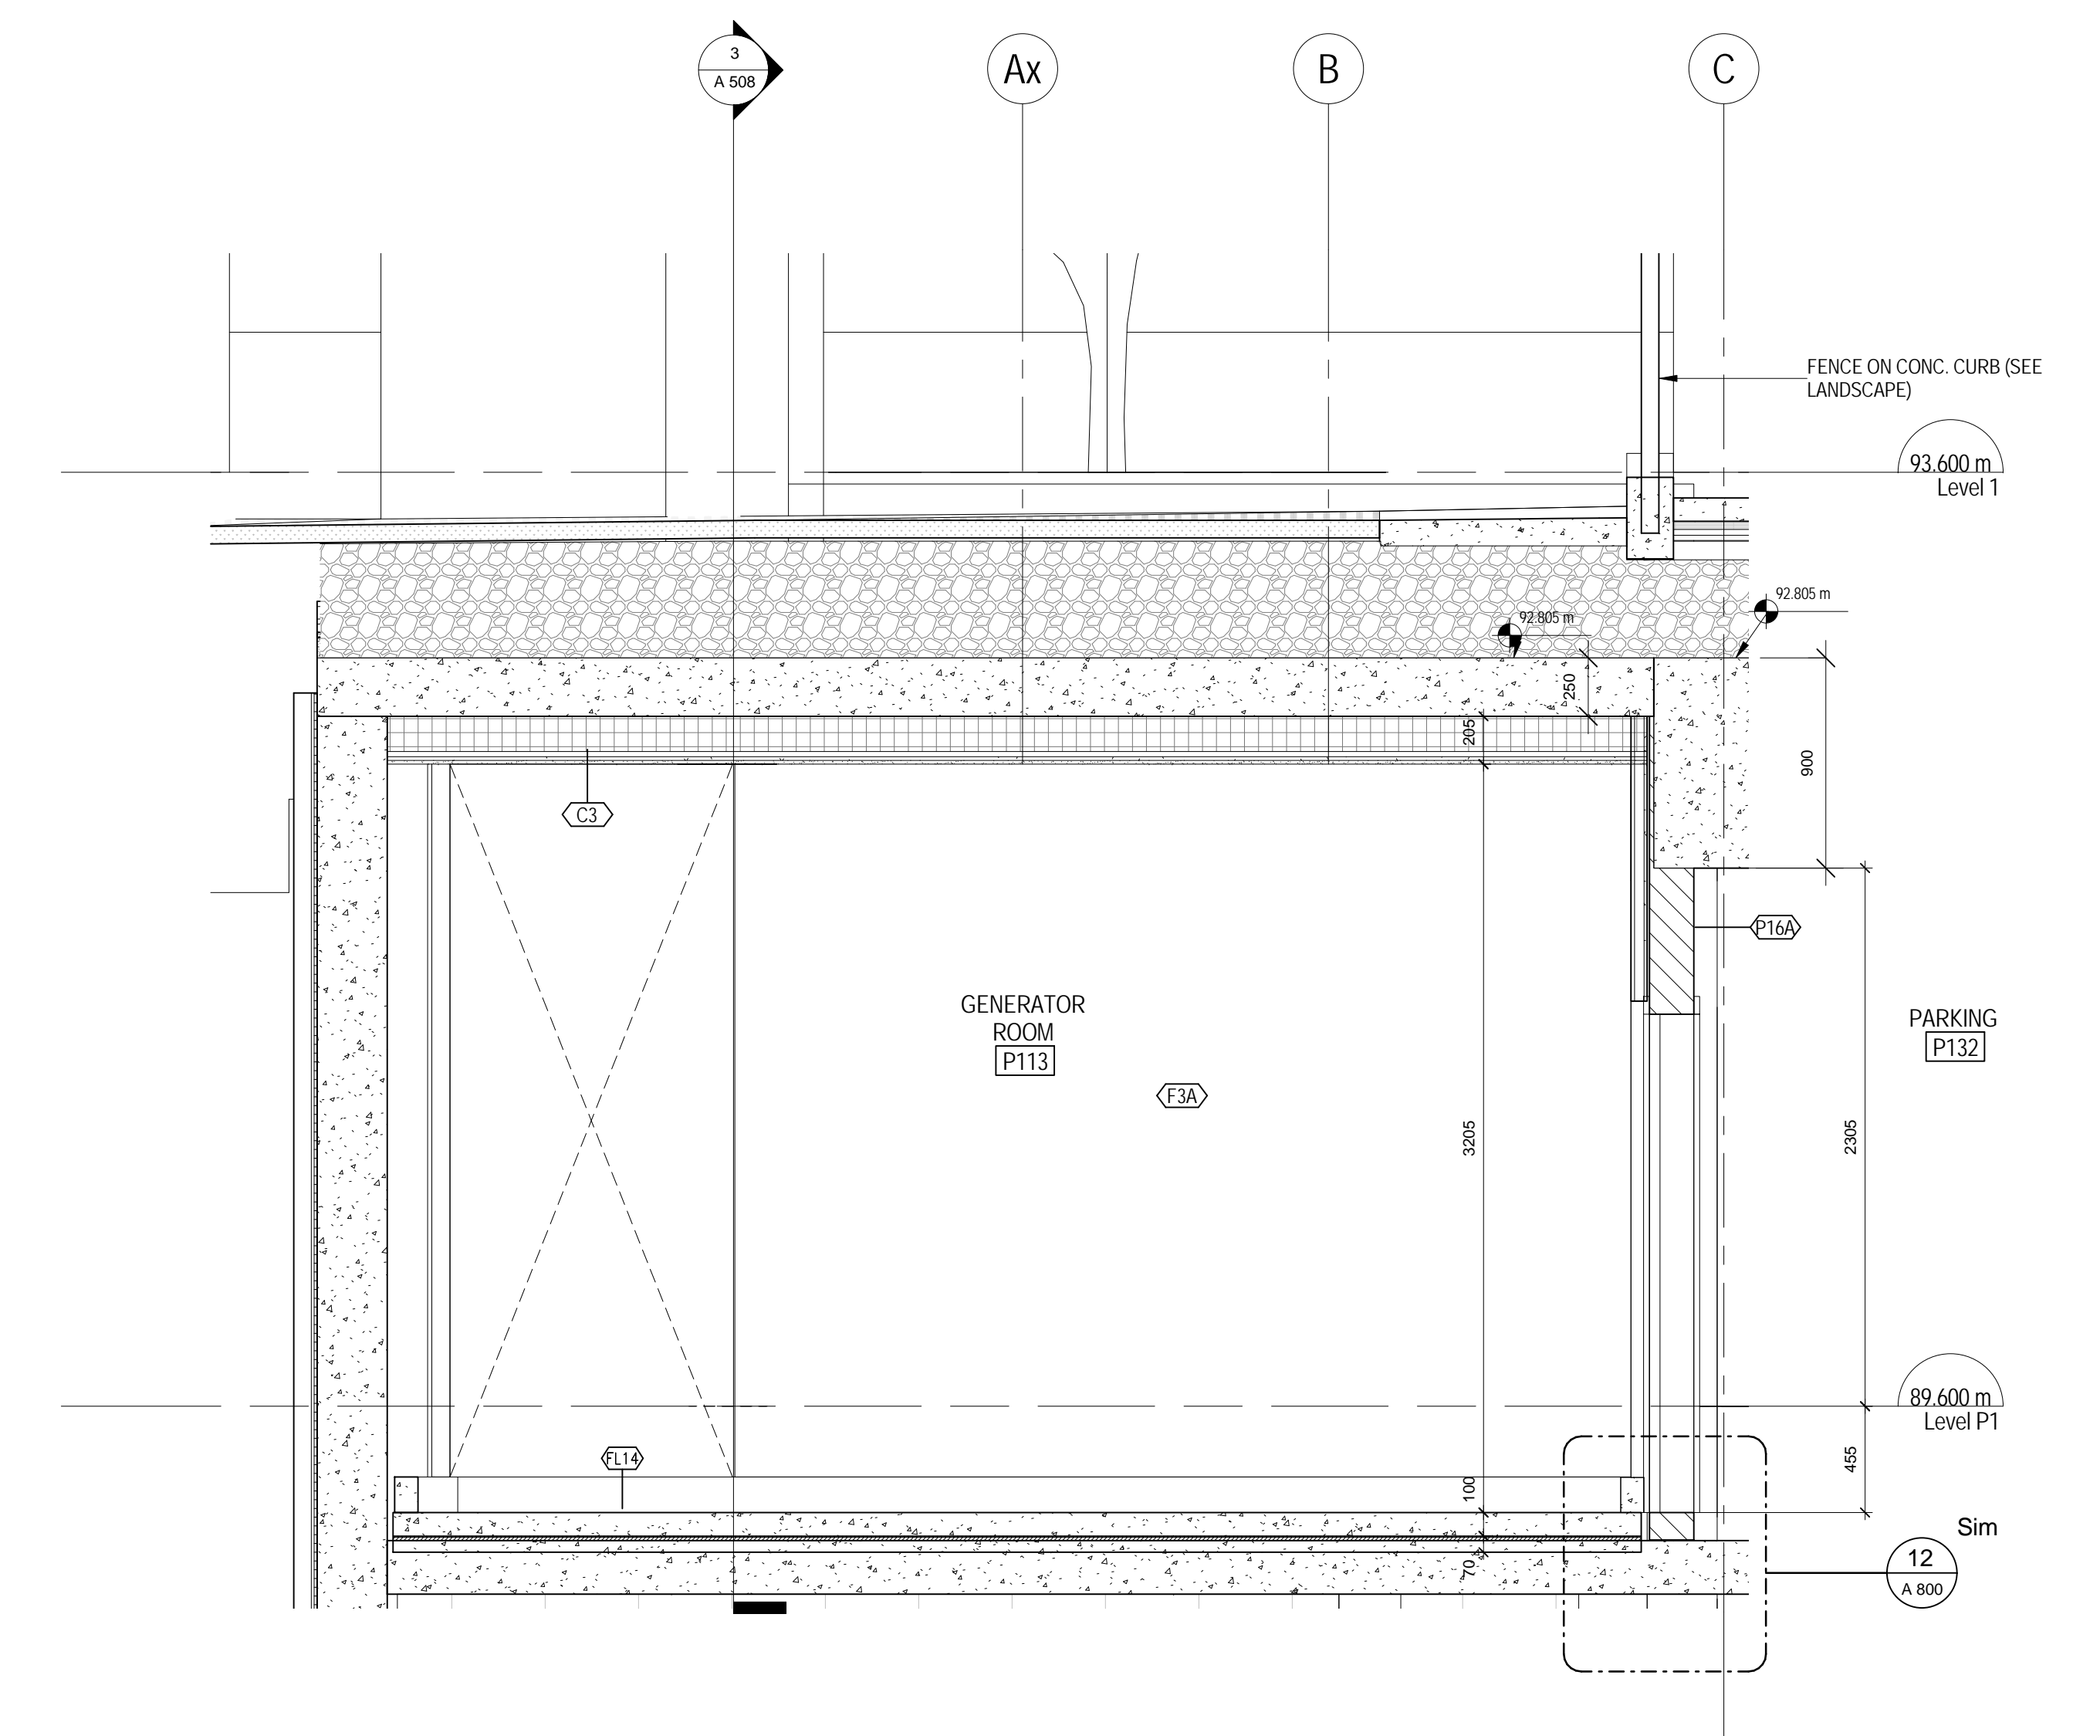

1 SOUTH NORTH SECTION AT EMERGENCY GENERATOR ROOM
A 508 1:25

SQ ALEXANDRA PARK - BLOCK 11
38 CAMERON ST., TORONTO, ONTARIO M5T 2H2

project no. 13-115
scale: 1:25
drawn by: Author
reviewed by: Checker
date: 04/22/15

Teepie Architects
1200 BAY STREET, TORONTO, ONTARIO M5G 1B7
WALL SECTIONS - P1 & P2