




13 STAIR J - LEVEL 9 - DETAIL SECTION AT DOOR LINTEL
A 621 1:5

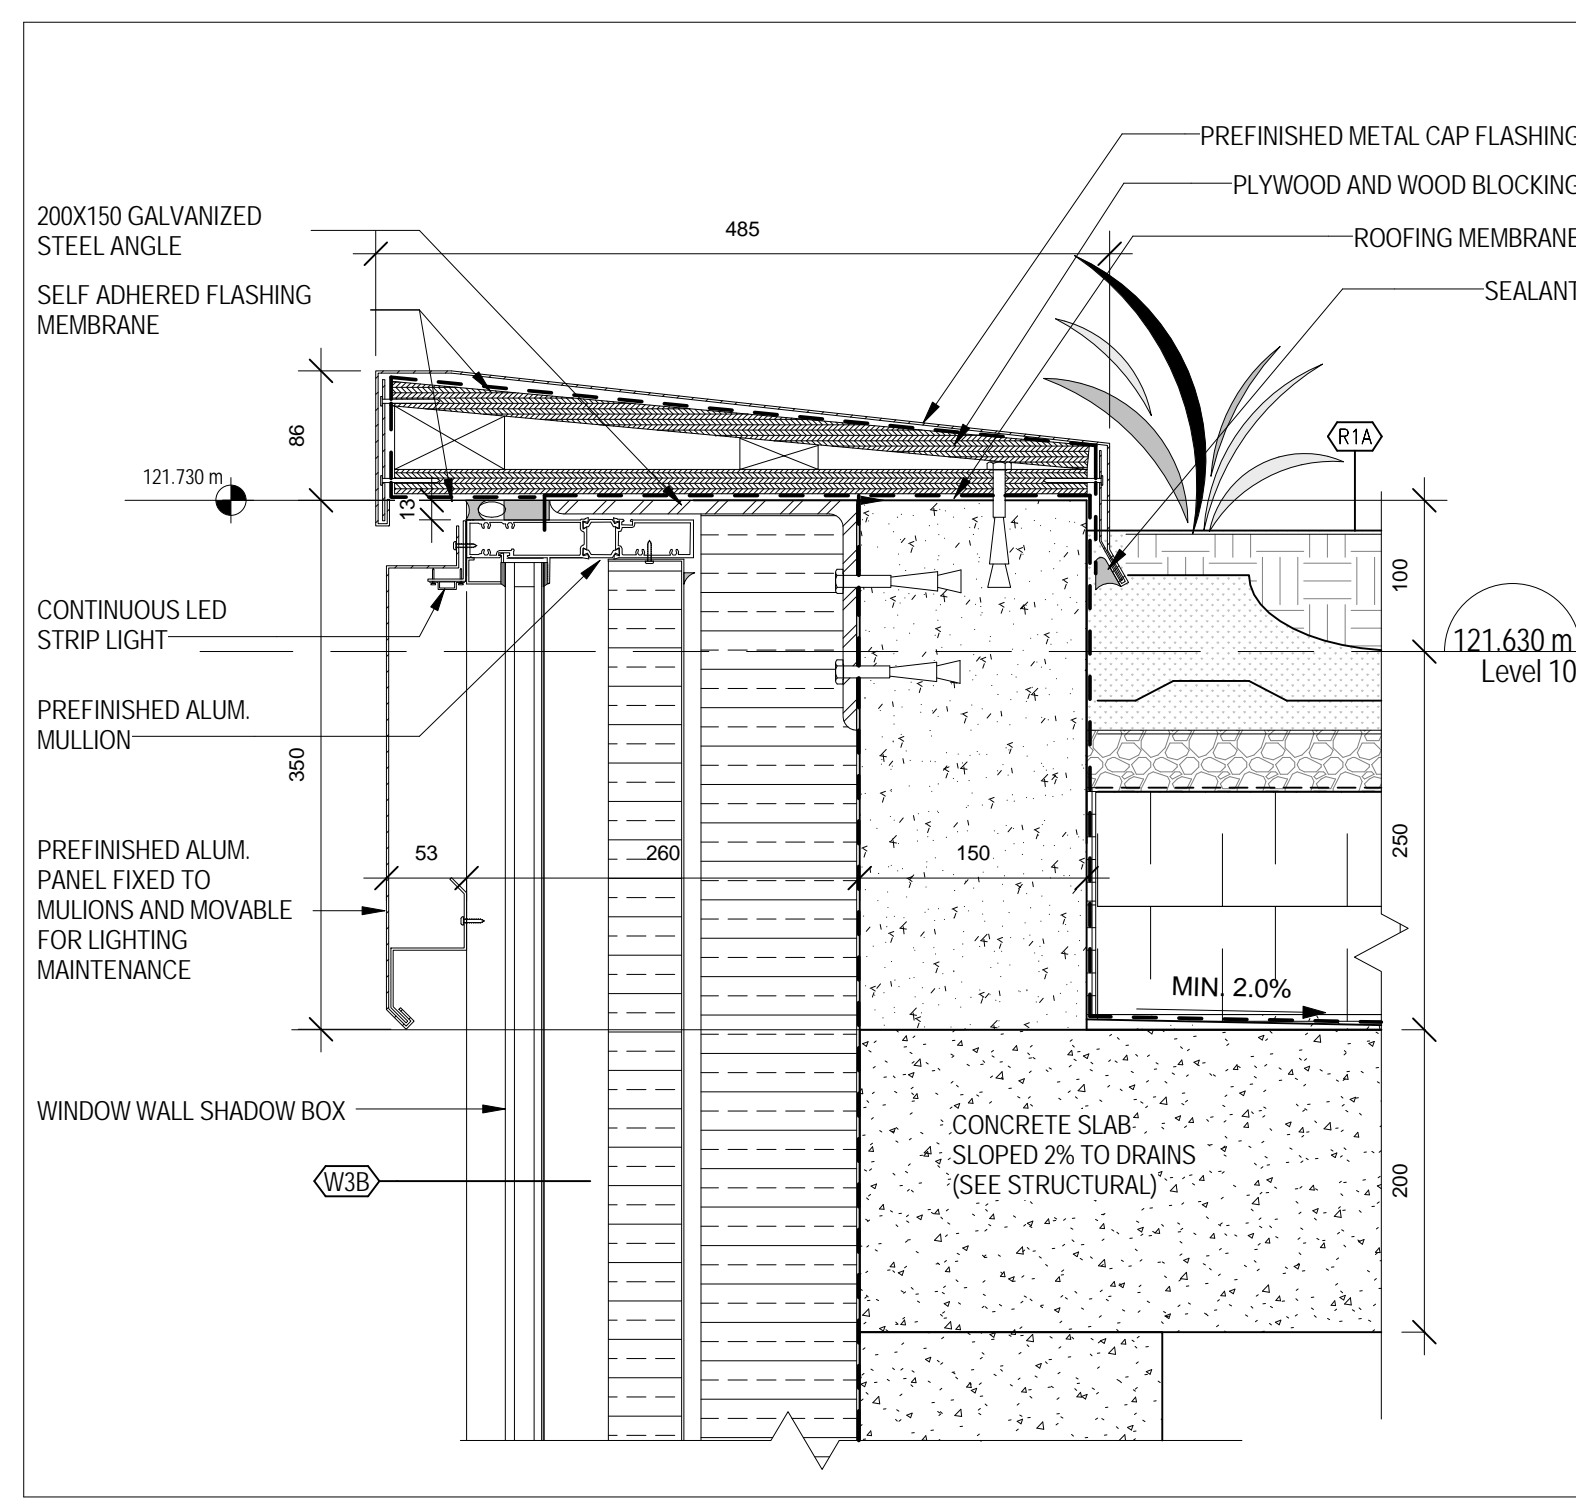


10 STAIR J - PARAPET DETAIL
A 621 1:5

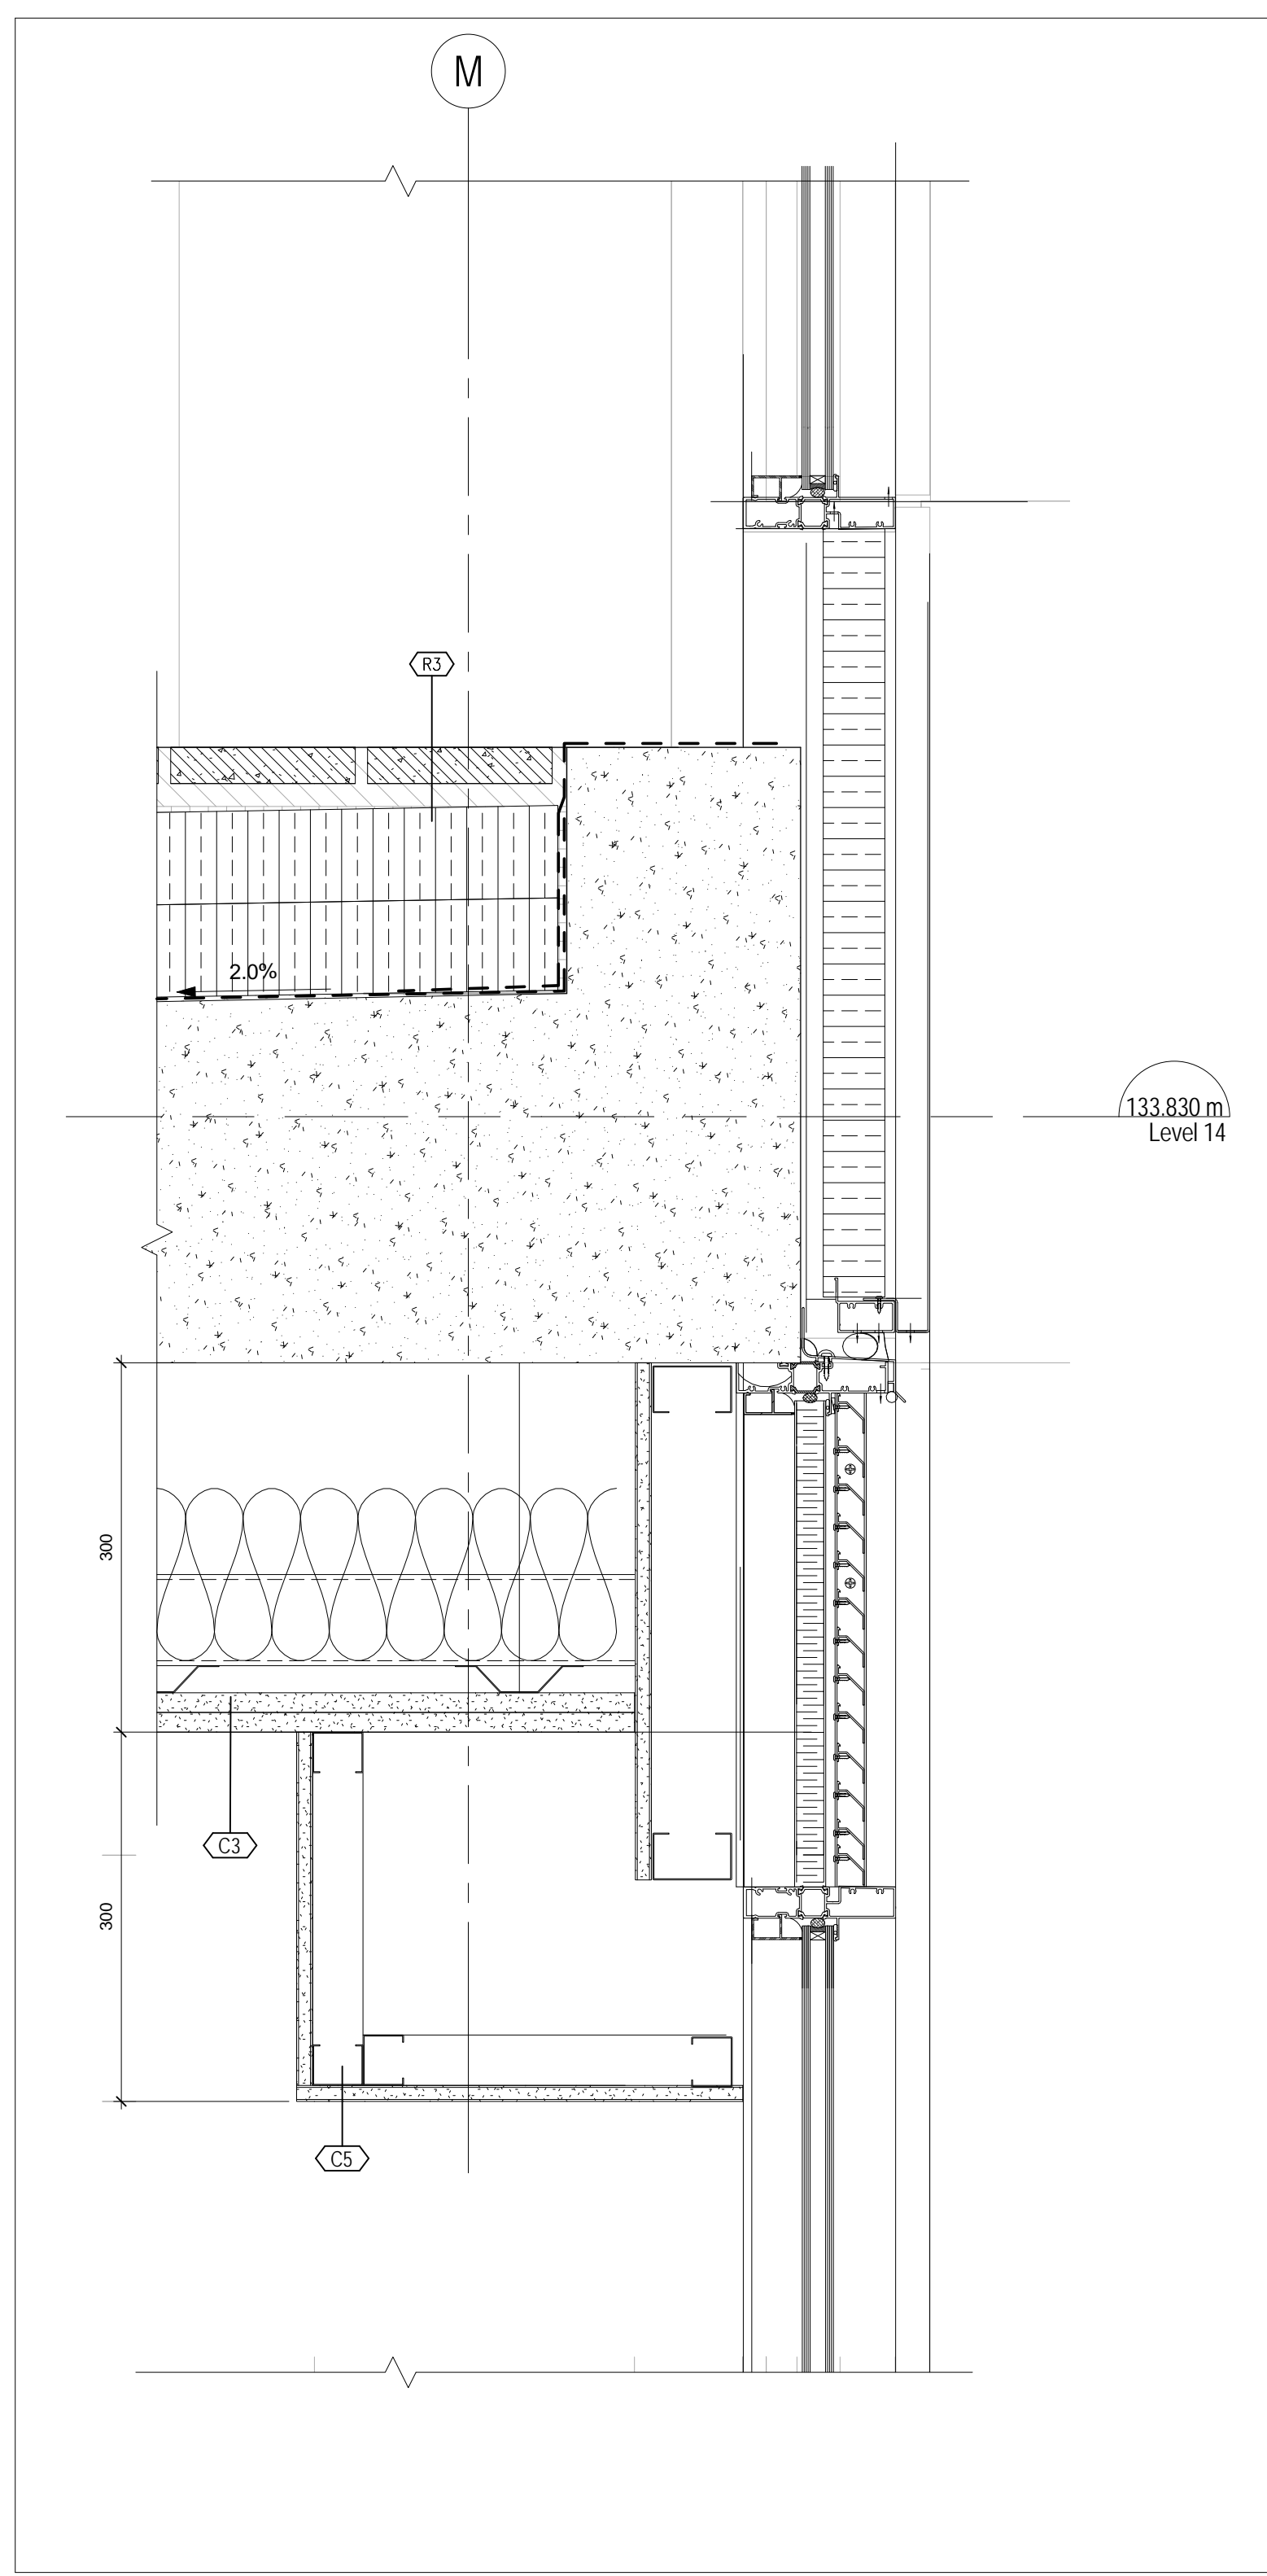


7 Callout of NORTH WALL SECTION AT COOLING TOWER
A 621 1:5

 


6 UPPER PARAPET SECTION
A 621 1:5

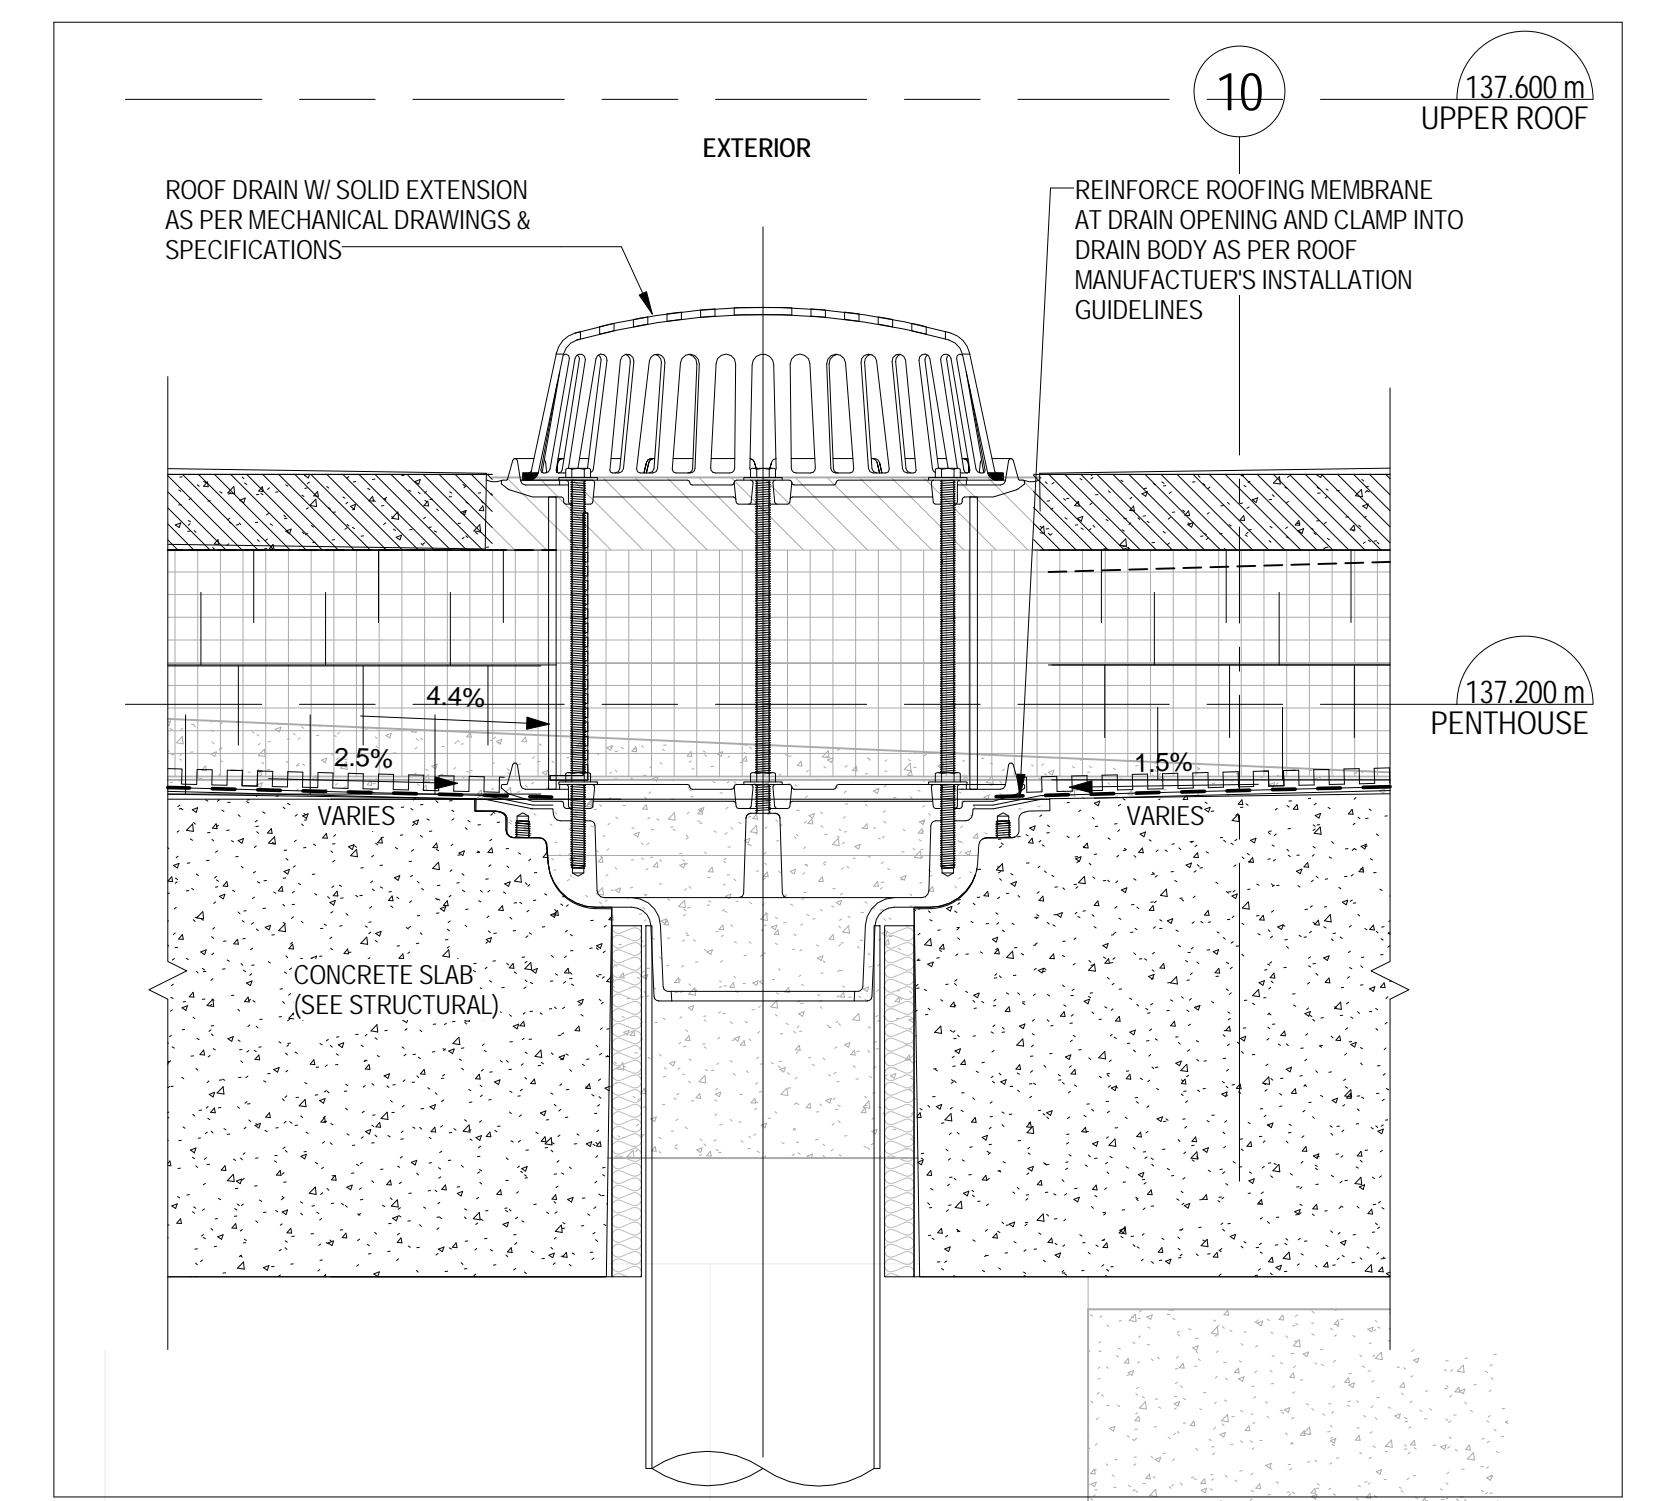


4 ROOF DRAIN R3
A 621 1:5

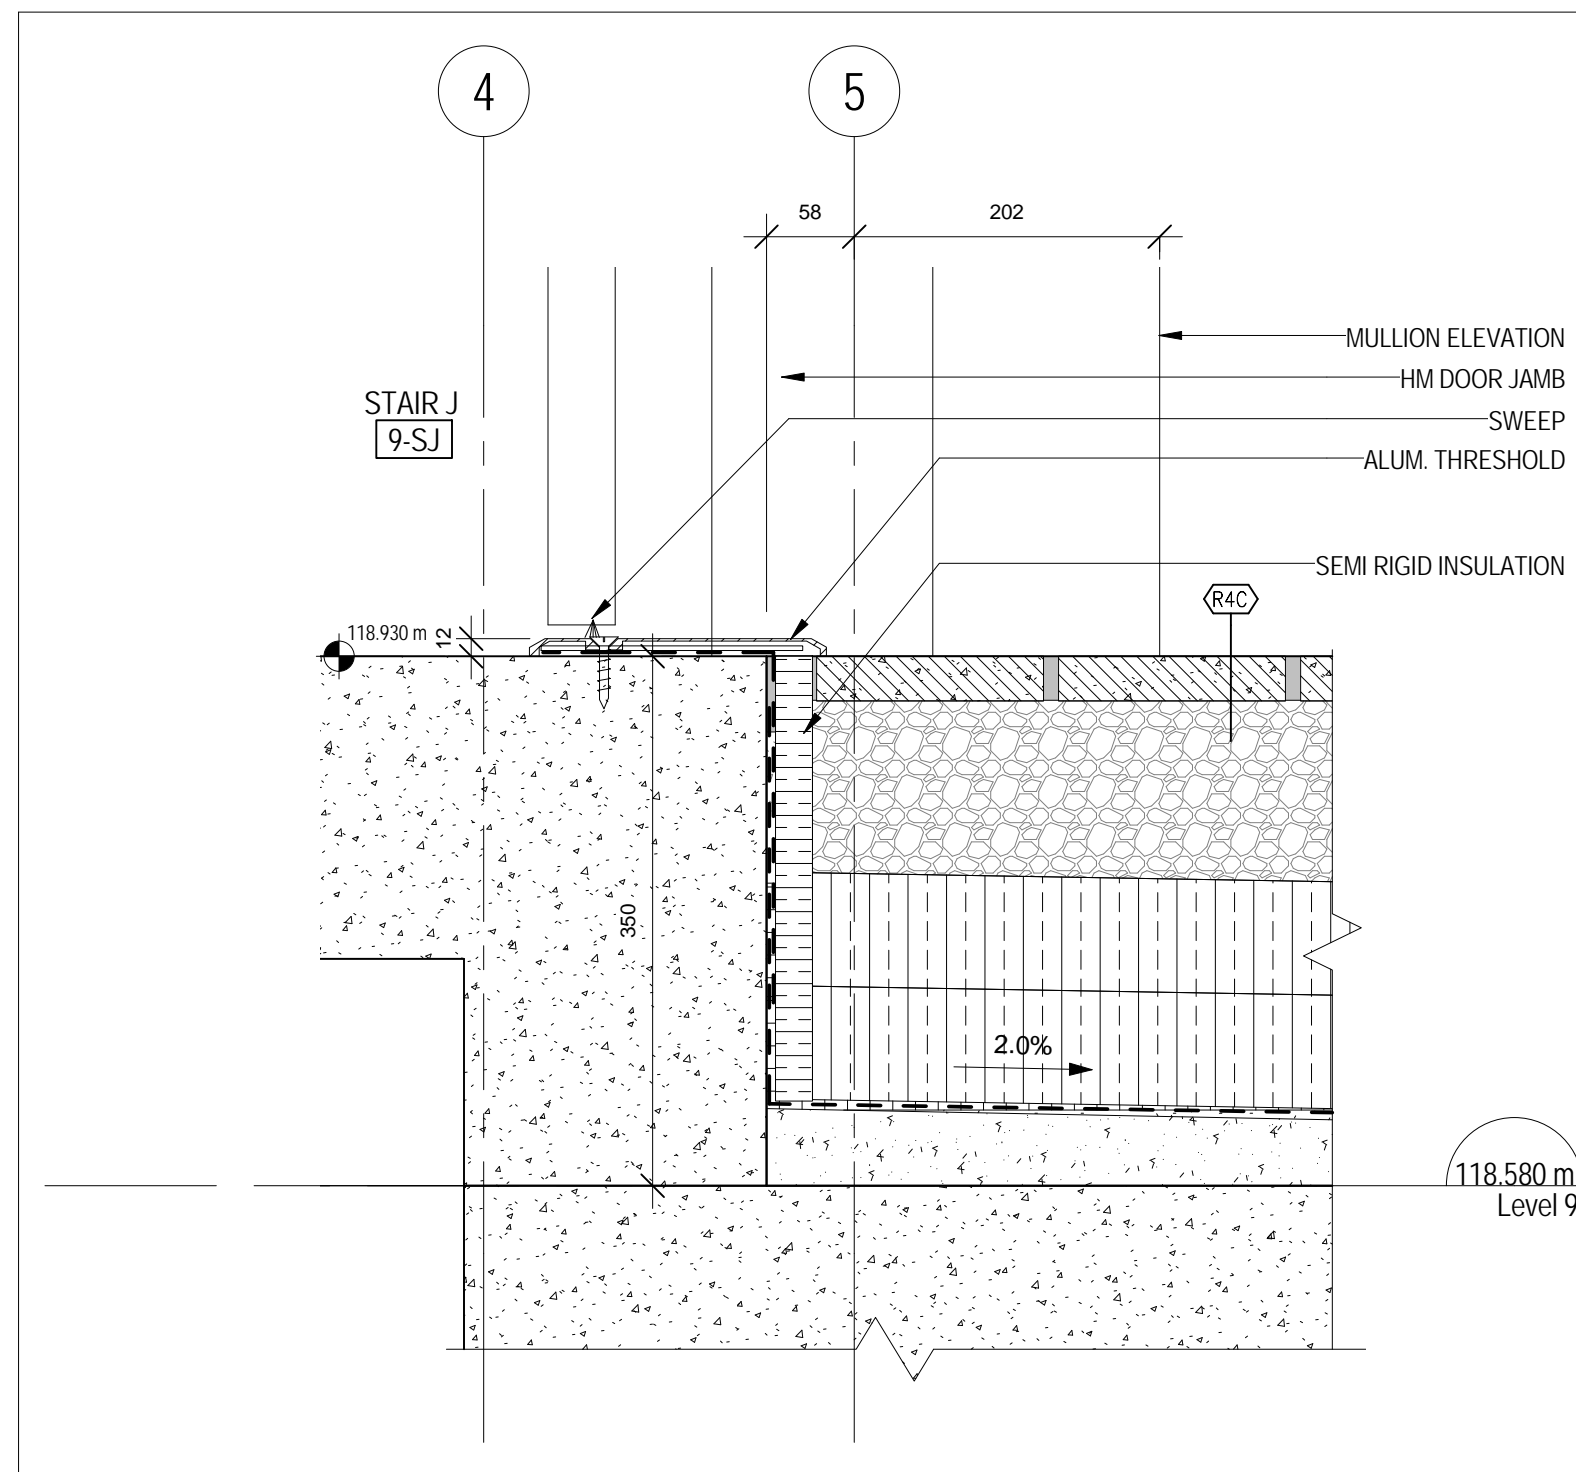


12 STAIR J - LEVEL 9 DETAIL SECTION AT DOOR THRESHOLD
A 621 1:5

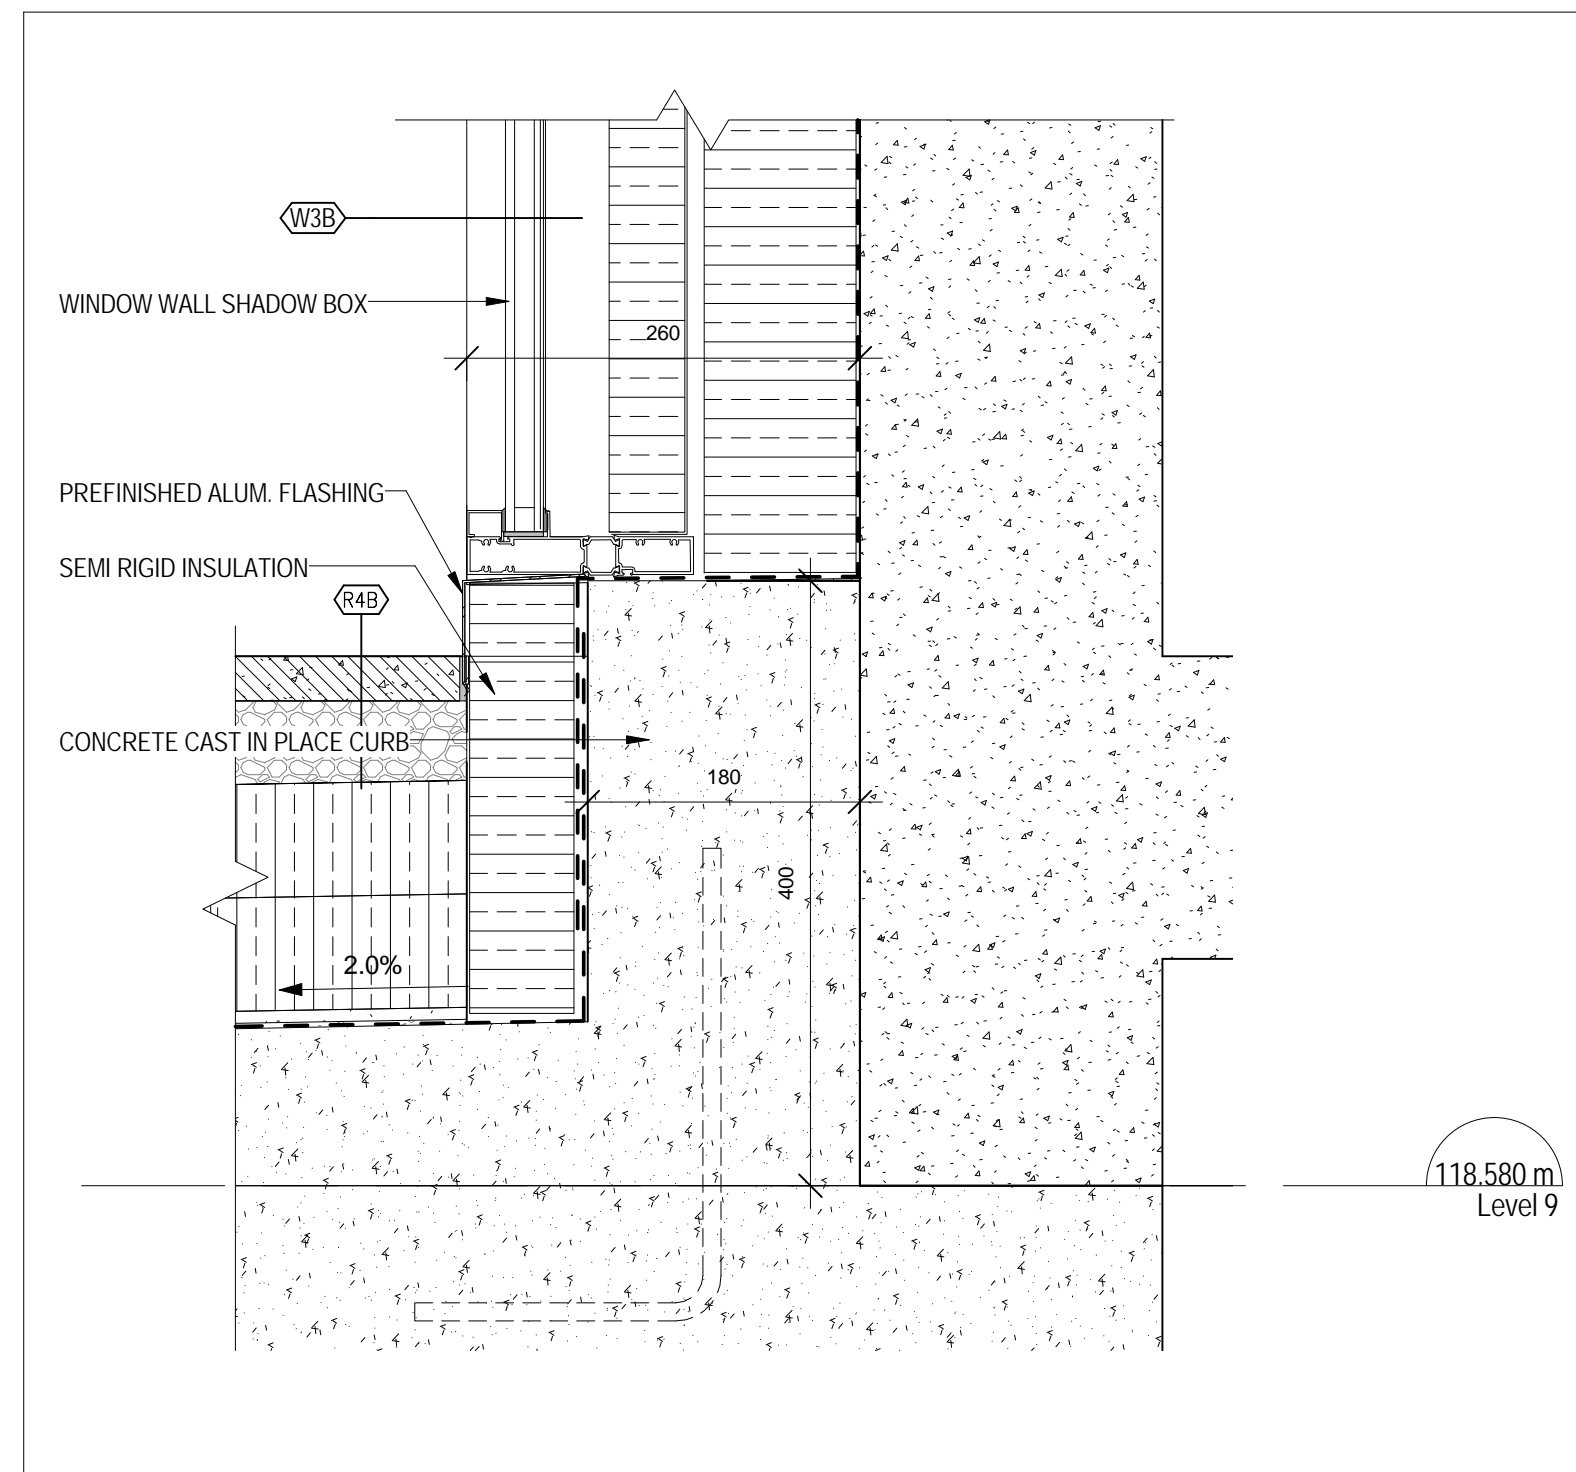


9 STAIR J - LEVEL 9 - AT ROOF
A 621 1:5

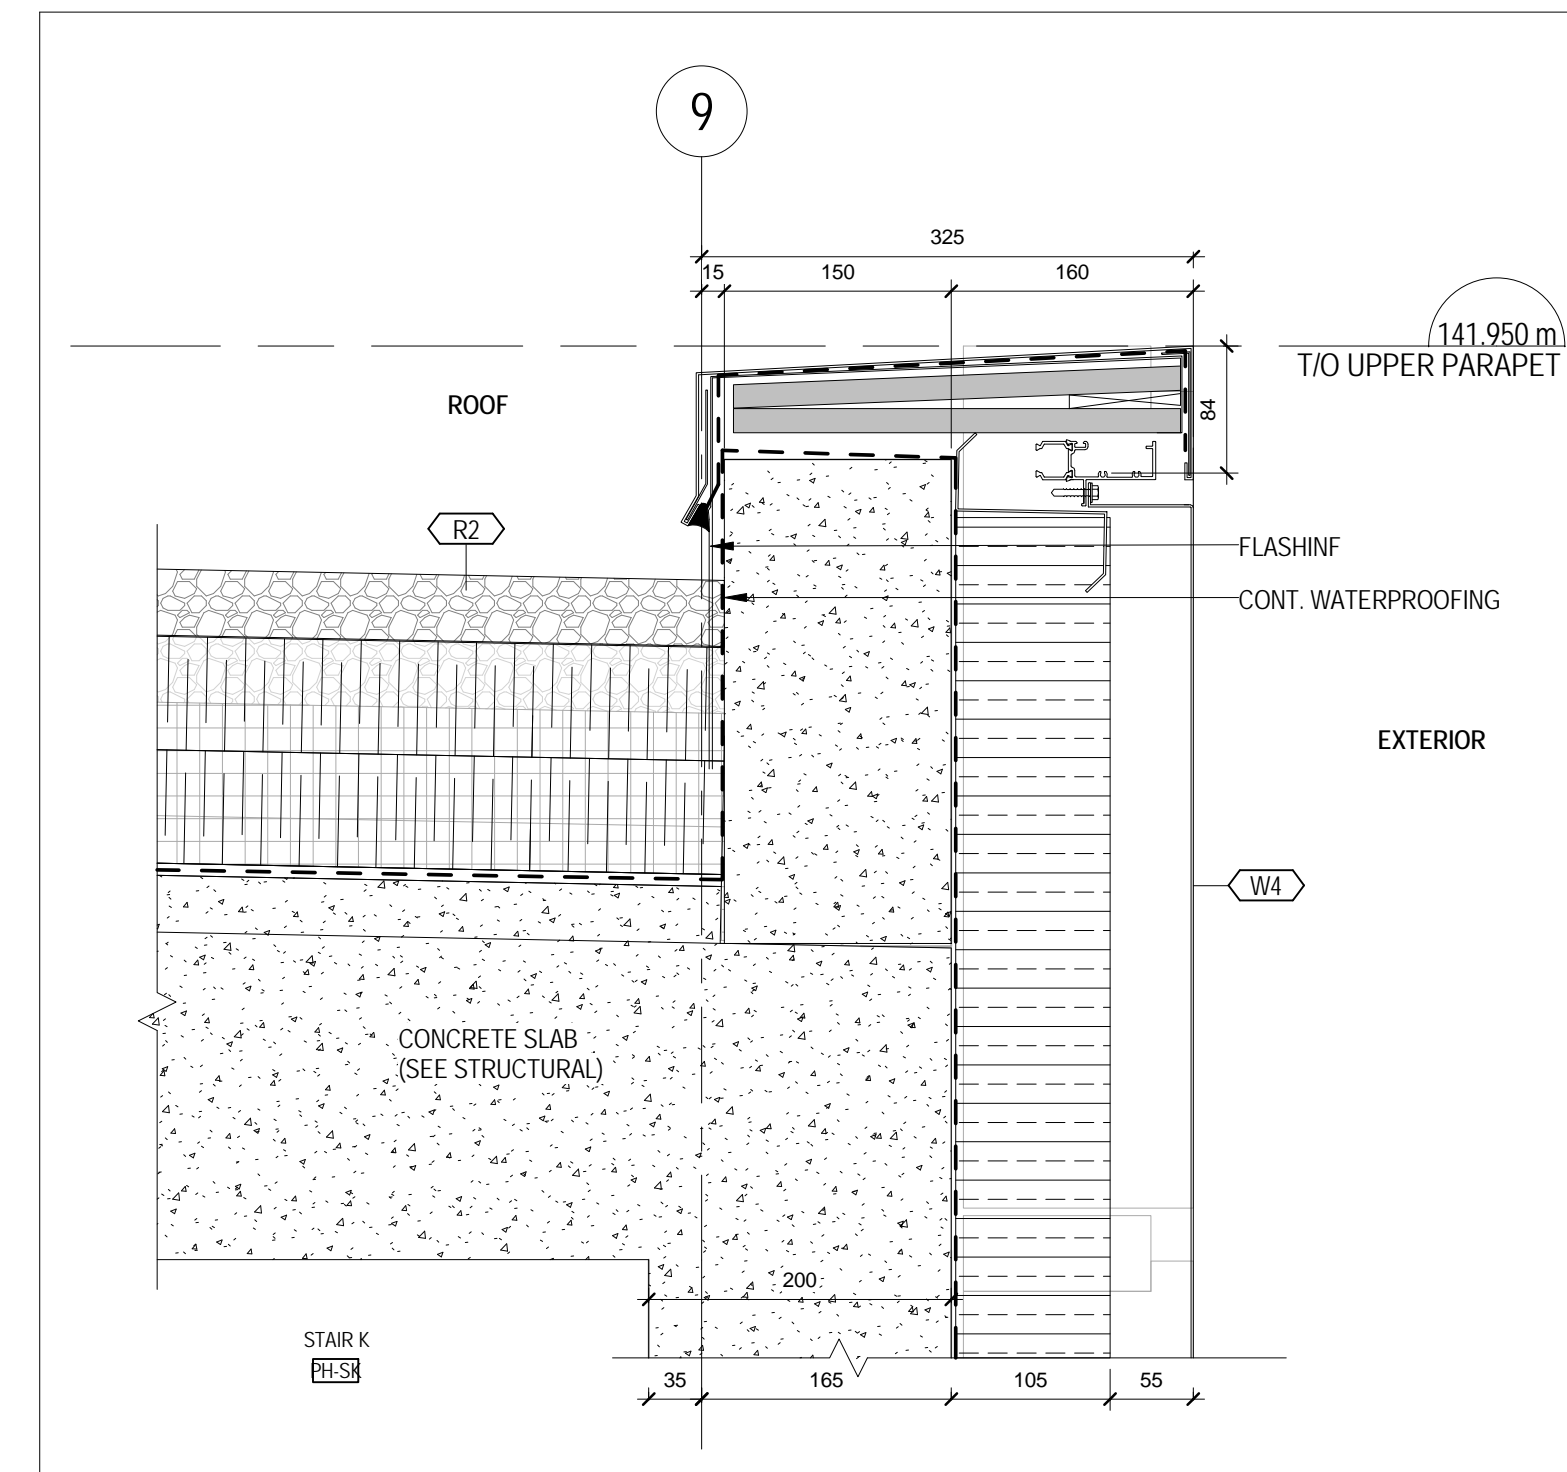


3 ROOF DRAIN R1B
A 621 1:5

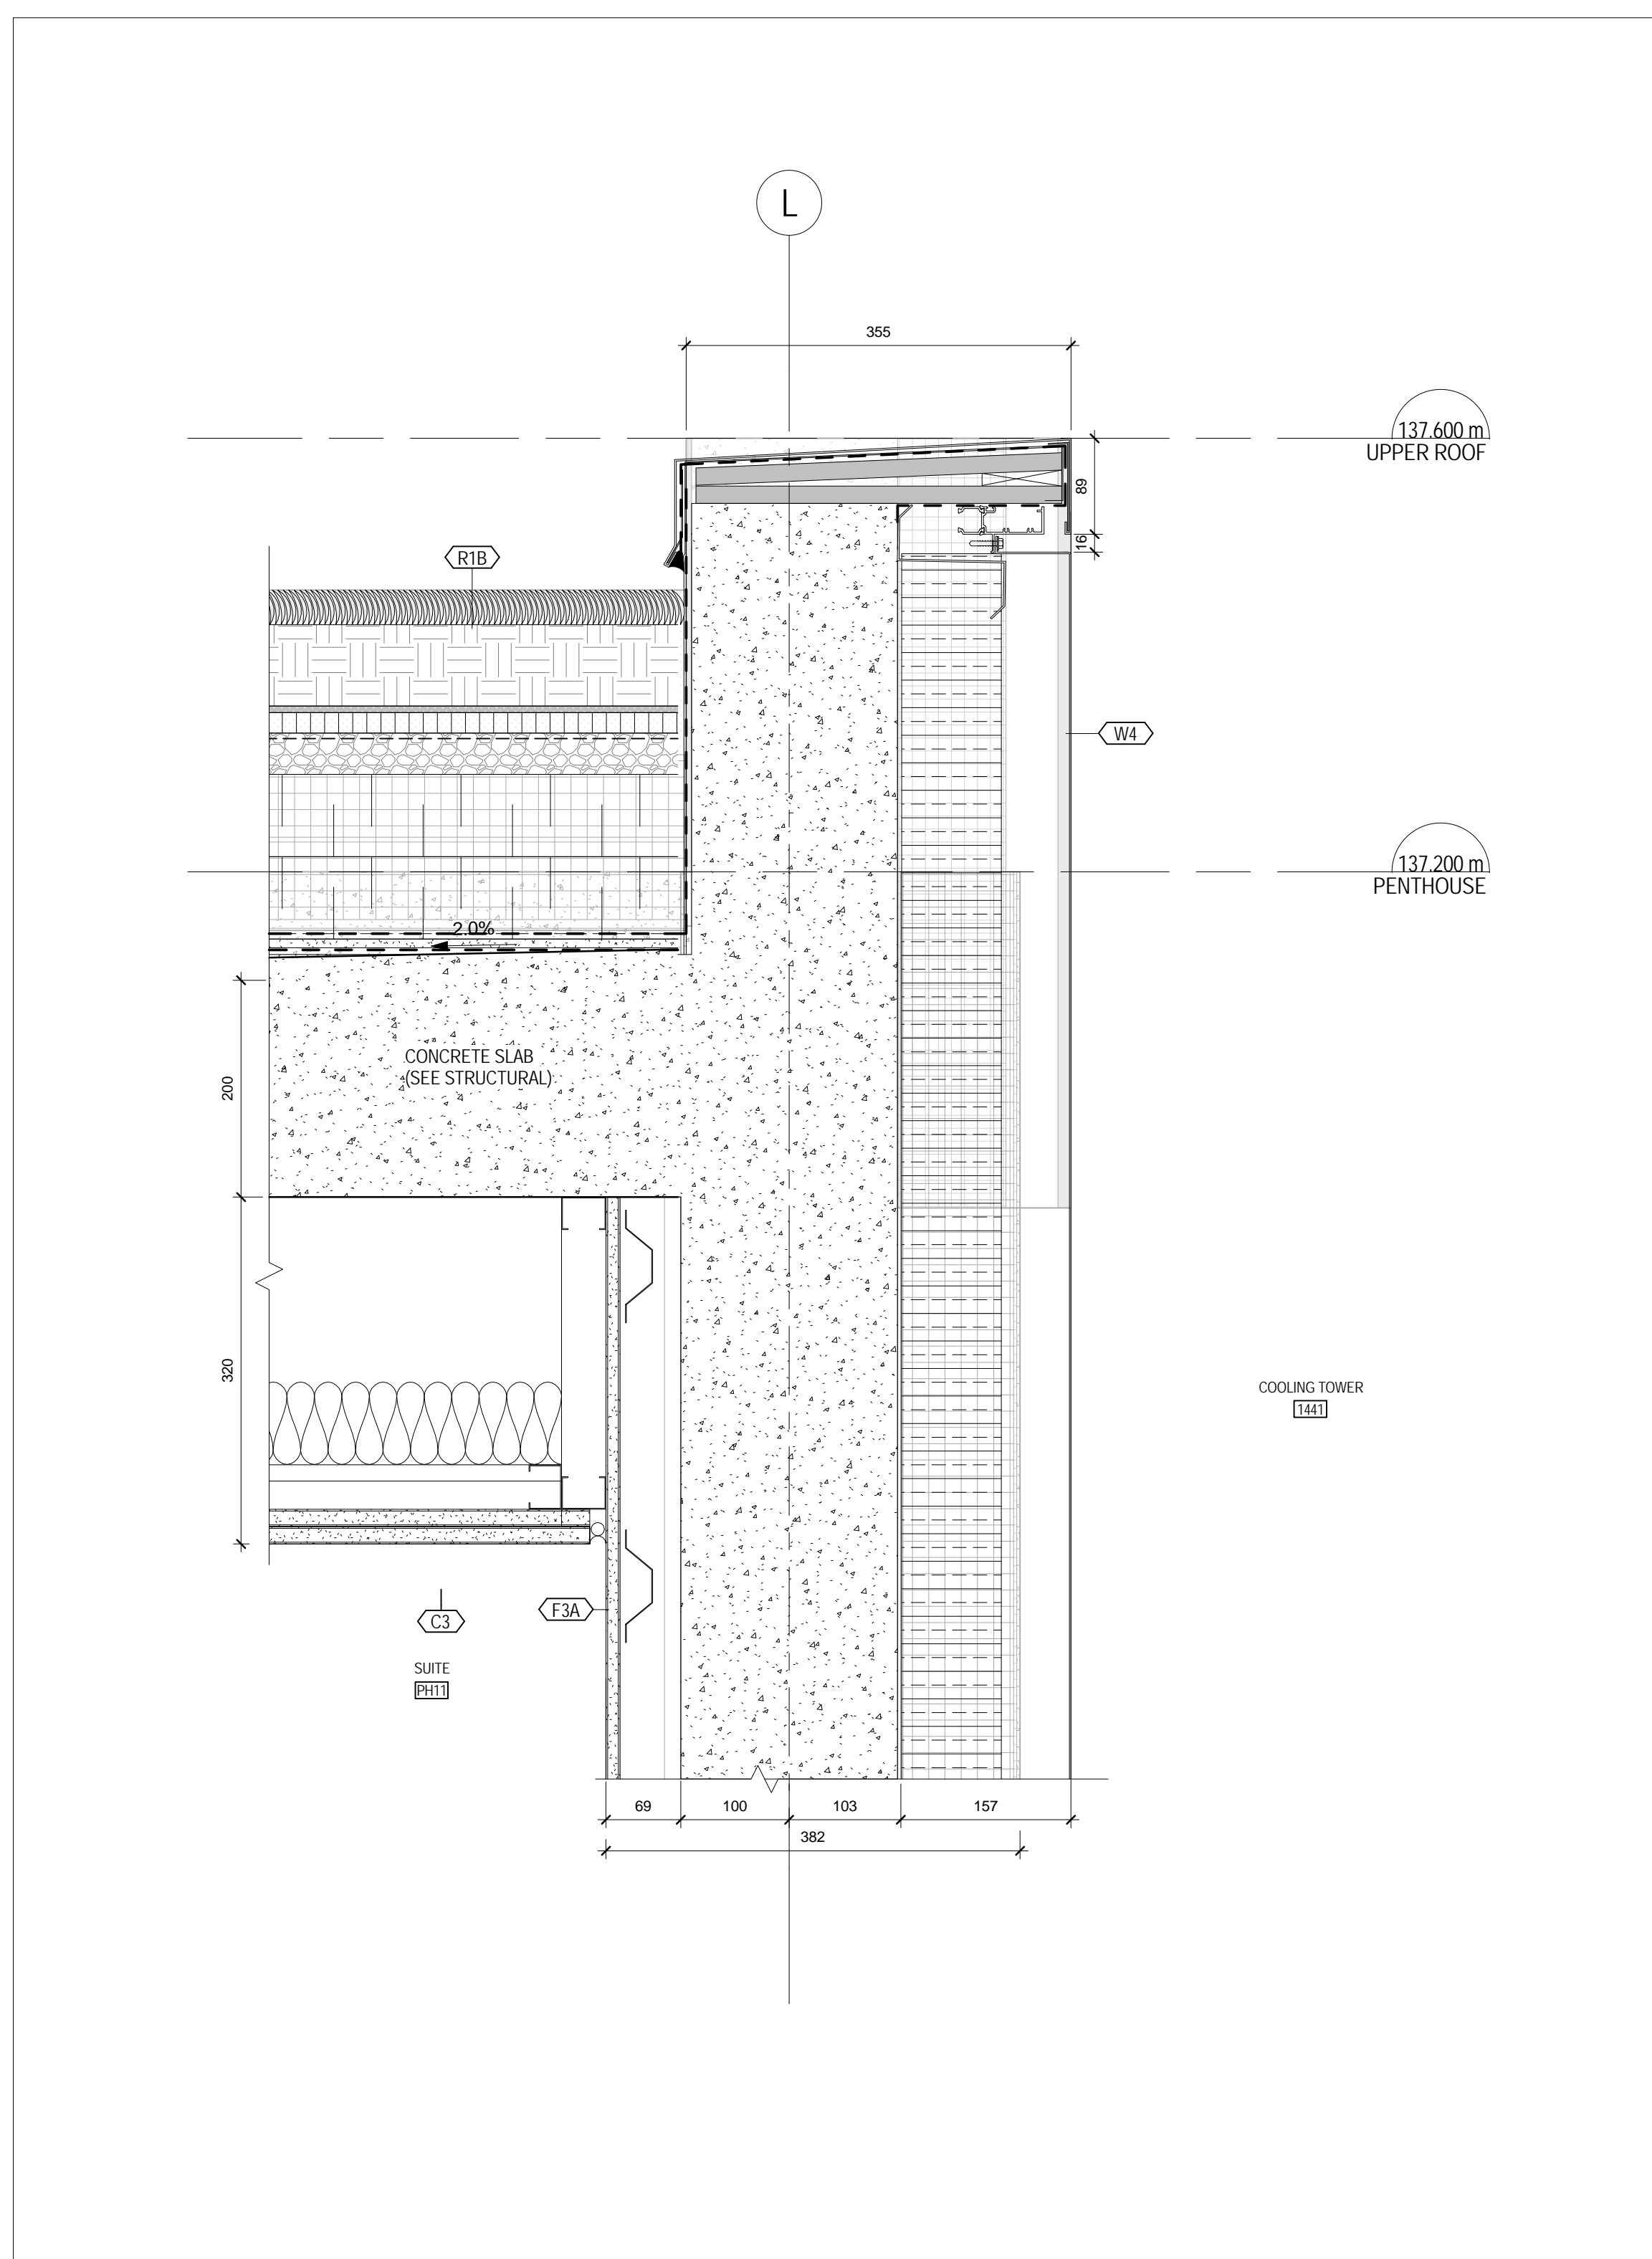


11 ROOF AT COOLING TOWER
A 621 1:5

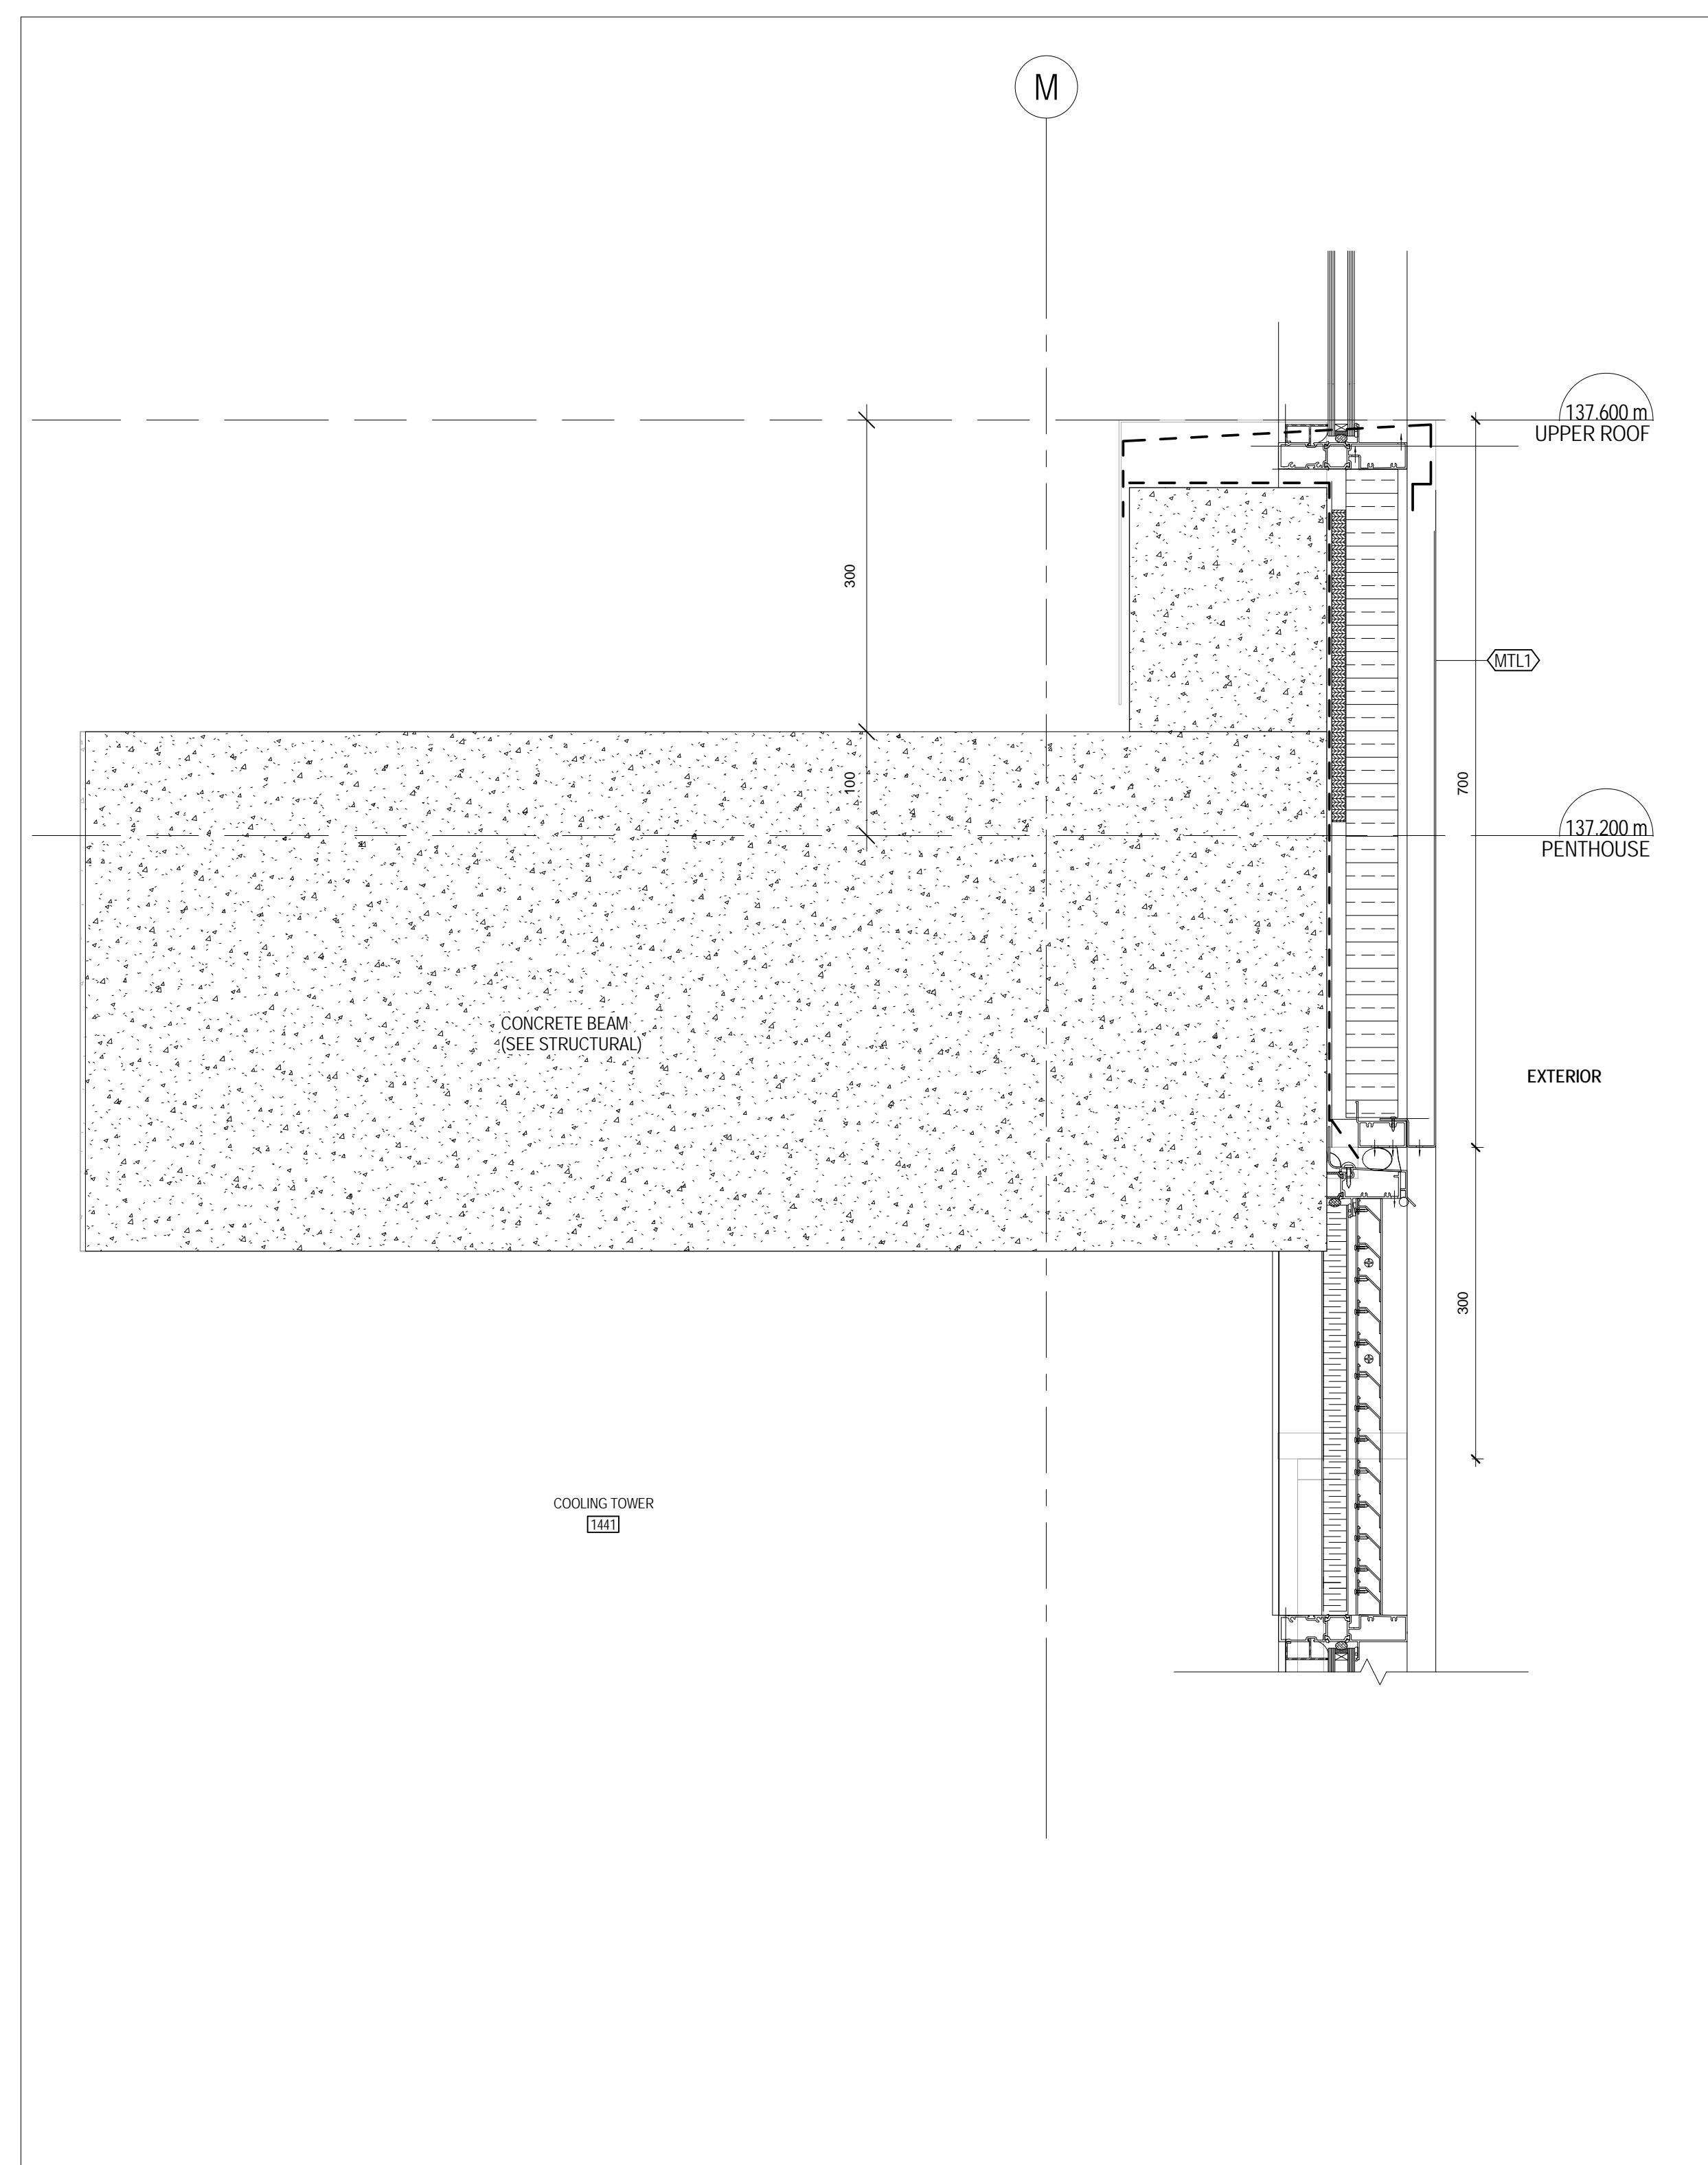


8 PARAPET SECTION AT COOLING TOWER
A 621 1:5

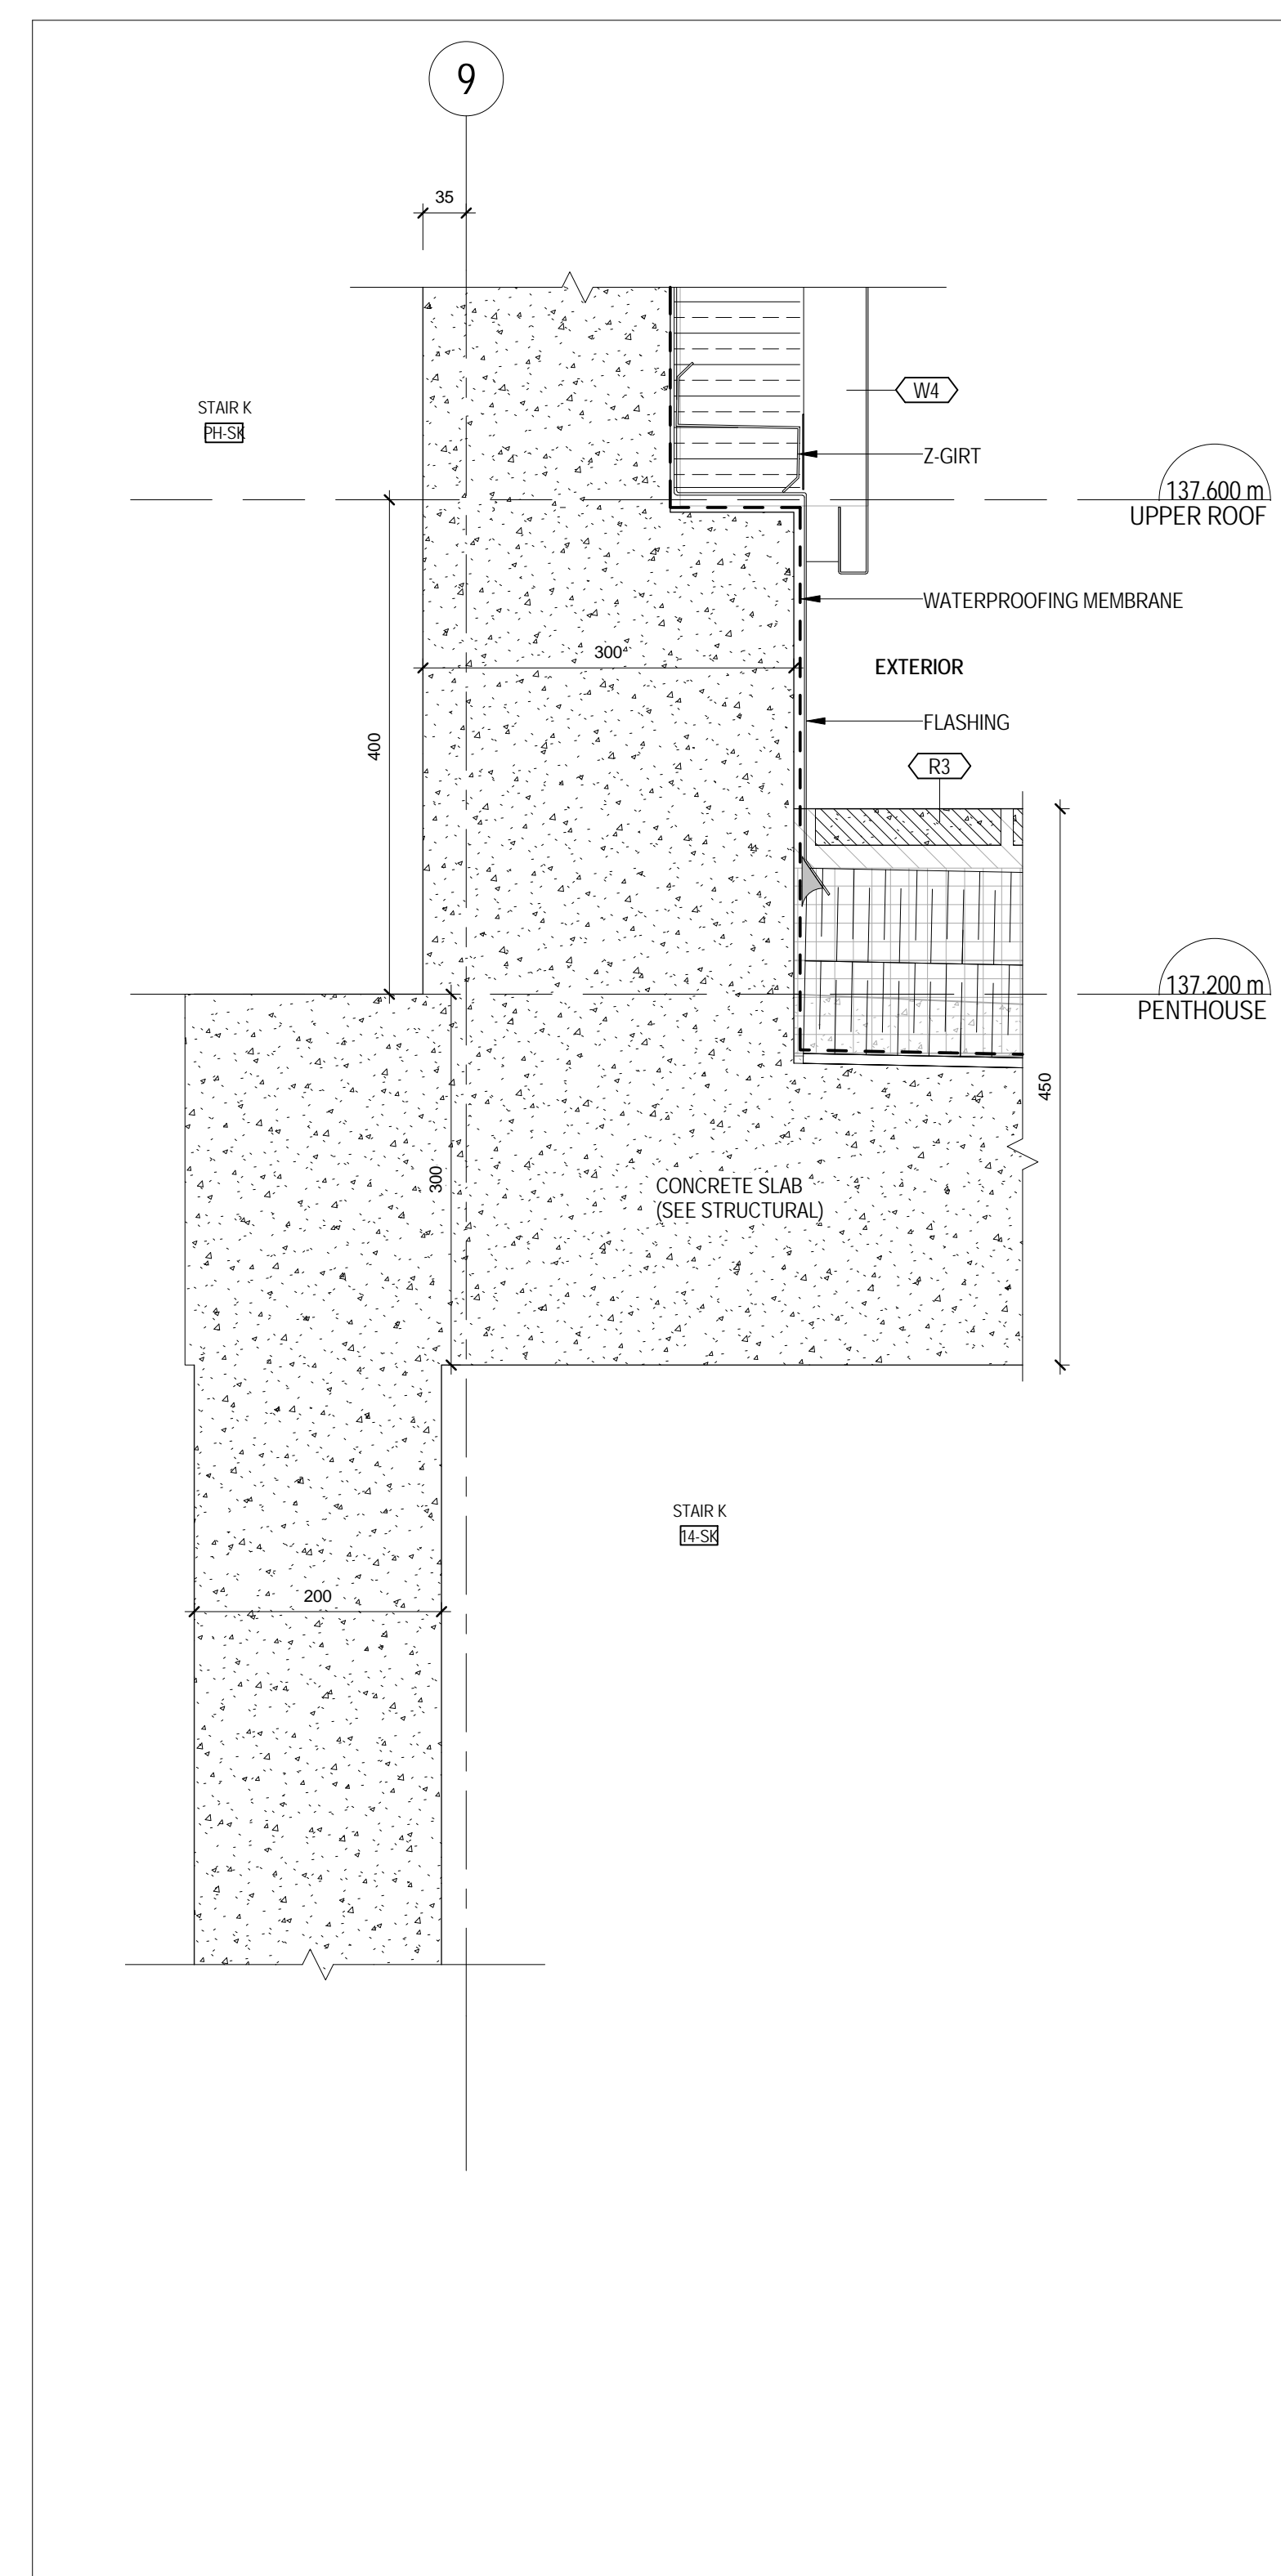

5 ROOF AT PENTHOUSE
A 621 1:5

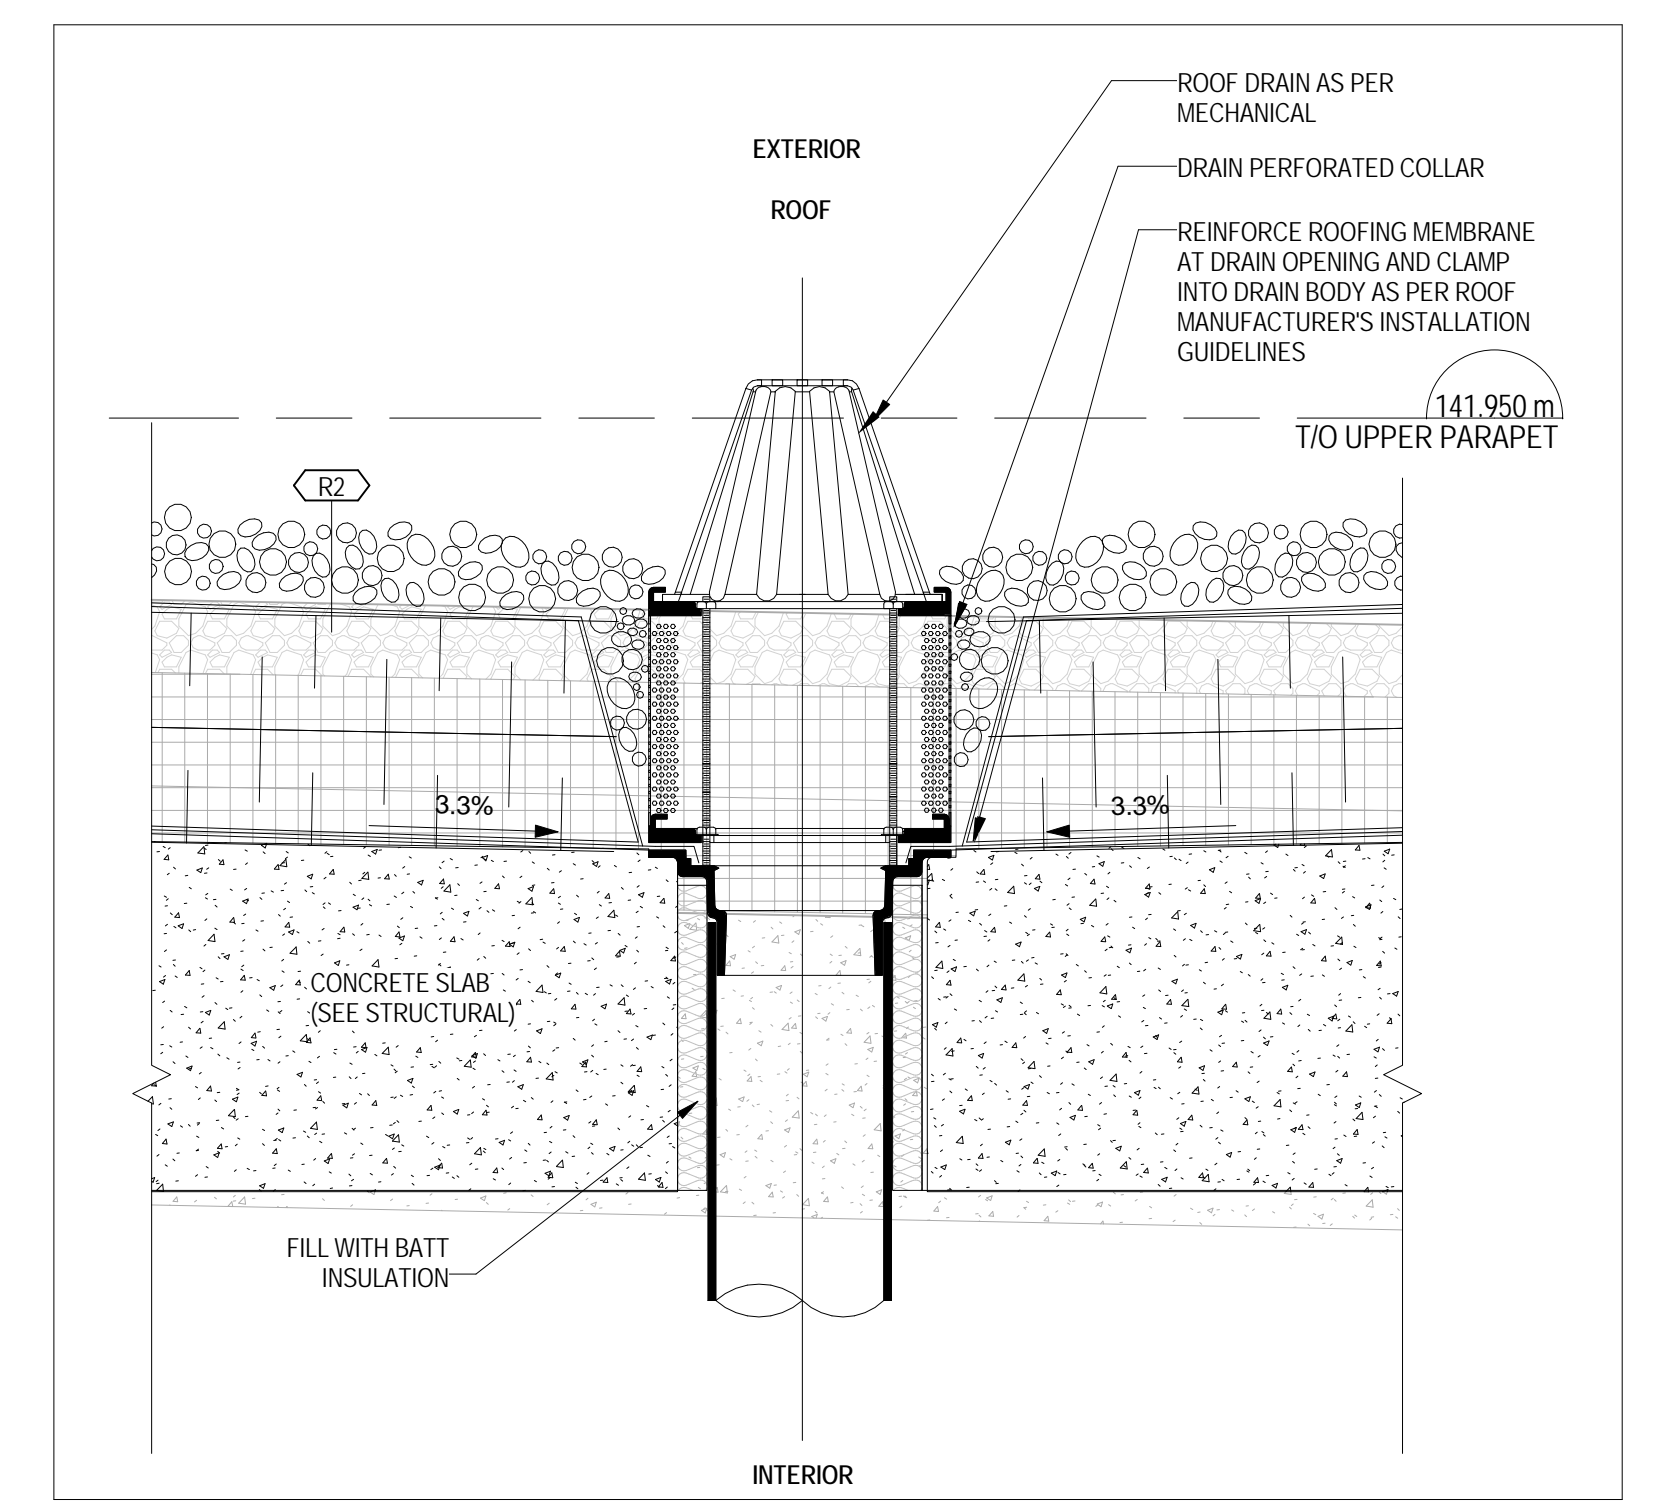

2 ROOF DRAIN AT R2
A 621 1:5

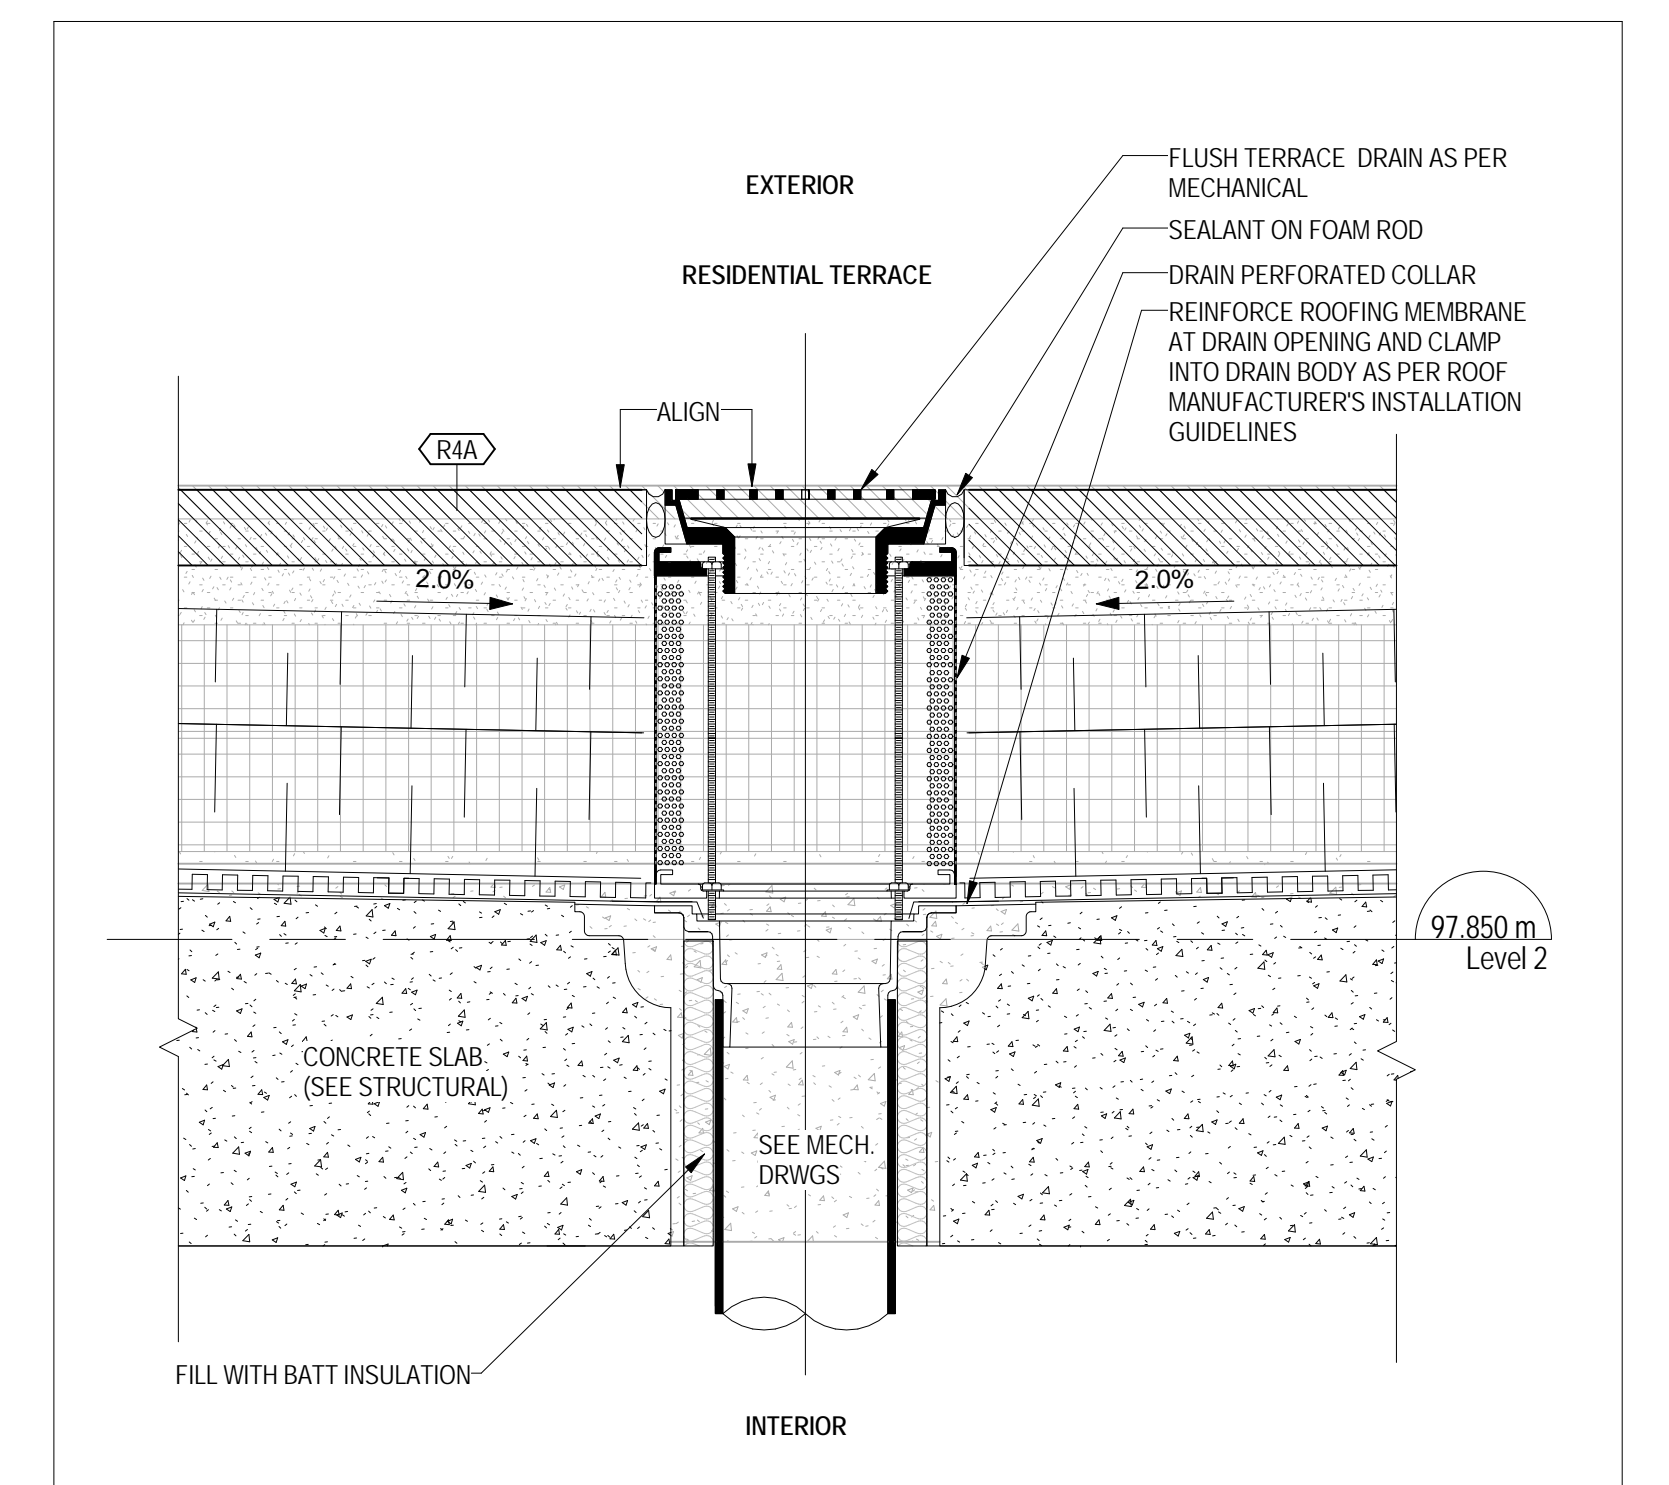

1 TERRACE DRAIN AT R4A R4B R4C
A 621 1:5

THIS DRAWING IS AN INSTRUMENT OF SERVICE. IT IS PROVIDED AS A GUIDE TO THE DESIGN AND CONSTRUCTION OF THE PROJECT. IT IS NOT TO BE USED FOR ANY OTHER PURPOSES WITHOUT THE WRITTEN CONSENT OF THE ARCHITECT. THE ARCHITECT ASSUMES NO LIABILITY FOR ANY DAMAGE OR LOSS OF ANY KIND, INCLUDING CONSEQUENTIAL DAMAGES, ARISING FROM THE USE OF THIS DRAWING. THE ARCHITECT'S LIABILITY IS LIMITED TO THE DESIGN AND CONSTRUCTION OF THE PROJECT.



METRIC SCALE DRAWING
FIRST FLOOR ELEV. +93.60m

NO.	ISSUED / REVISION FOR	DATE
1	Issued for Coordination	2014-06-23
2	Revised for Permit	2014-07-03
3	Revised for Permit	2014-09-22
4	Issued for Tender	2014-09-26
5	Issued for Tender	2014-09-22
6	Issued for Tender	2015-05-05
7	Issued for Special Tender	2015-08-19

SQ ALEXANDRA PARK - BLOCK 11
38 CAMERON ST., TORONTO, ONTARIO M5T 2H2

project no. 12-115
scale: 1:5
drawn by: TA
reviewed by: SA
date: 2014-09-22

Teepie Architects

TYPICAL ROOF AND TERRACE DETAILS

A 621