


THIS DOCUMENT IS THE PROPERTY OF SQ SPADINA QUEEN TRIDEL. IT IS TO BE USED FOR THE PROJECT AND SITE SPECIFICALLY IDENTIFIED HEREIN. IT IS NOT TO BE REPRODUCED, COPIED, OR TRANSMITTED IN ANY FORM OR BY ANY MEANS, ELECTRONIC OR MECHANICAL, INCLUDING PHOTOCOPYING, RECORDING, OR BY ANY INFORMATION STORAGE AND RETRIEVAL SYSTEM, WITHOUT THE WRITTEN PERMISSION OF SQ SPADINA QUEEN TRIDEL.

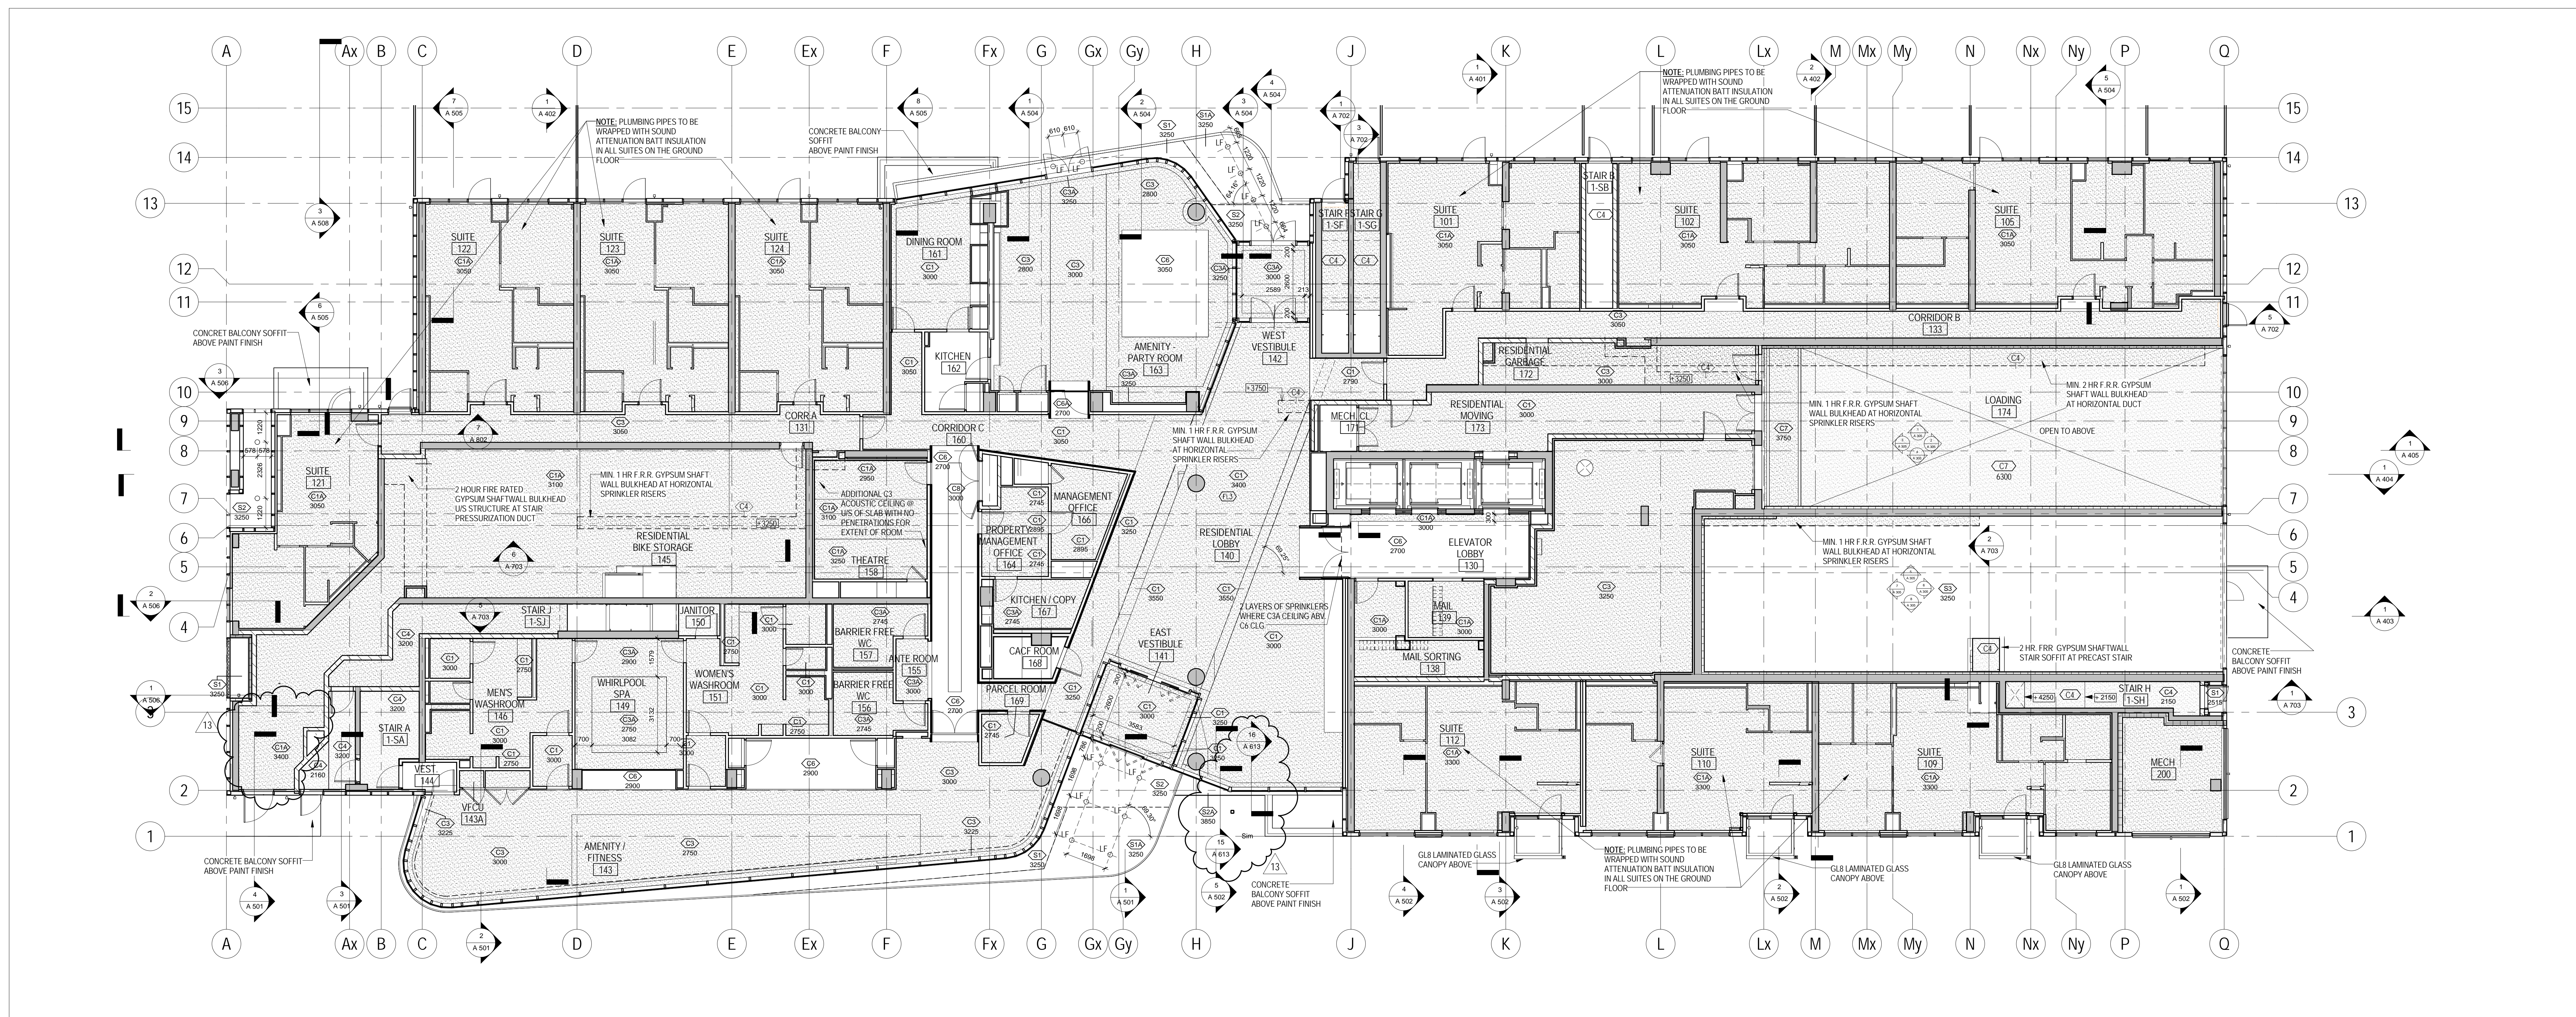

2 REFLECTED CEILING PLAN LEVEL 1  
1:100

METRIC SCALE DRAWING  
FIRST FLOOR ELEV. +03.60m

No.	ISSUED / REVISION FOR	DATE
1	Issued for 50% Completion	2014-06-21
2	Issued for Permit	2014-08-20
3	Issued for Construction	2014-09-21
4	Revised by Permit	2014-01-10
5	Revised by Permit	2014-08-28
6	Issued for Tender	2014-08-28
7	Issued for Permit	2014-09-21
8	Issued for Construction	2015-04-27
9	Issued for AS15	2015-05-04
10	Issued for Tender	2015-05-05
11	Issued for AS14	2015-06-17
12	Issued for Final Tender	2015-08-19
13	Issued for SI-09 R1	2015-08-28

SQ ALEXANDRA PARK - BLOCK 11  
38 CAMERON ST., TORONTO, ONTARIO M5T 2H2

project no. 13-115  
scale: 1:100  
drawn by: AS  
reviewed by: JH  
date: 2014-09-22

Teepie Architects  
1300 BAY STREET TORONTO, ONTARIO M5G 1B7  
416-593-8876