


THIS DOCUMENT IS THE PROPERTY OF SQ SPADINA QUEEN TRIDEL. IT IS TO BE USED ONLY FOR THE PROJECT AND SITE SPECIFICALLY IDENTIFIED HEREIN. IT IS NOT TO BE REPRODUCED, COPIED, OR TRANSMITTED IN ANY FORM OR BY ANY MEANS, ELECTRONIC OR MECHANICAL, INCLUDING PHOTOCOPYING, RECORDING, OR BY ANY INFORMATION STORAGE AND RETRIEVAL SYSTEM, WITHOUT THE WRITTEN PERMISSION OF SQ SPADINA QUEEN TRIDEL.

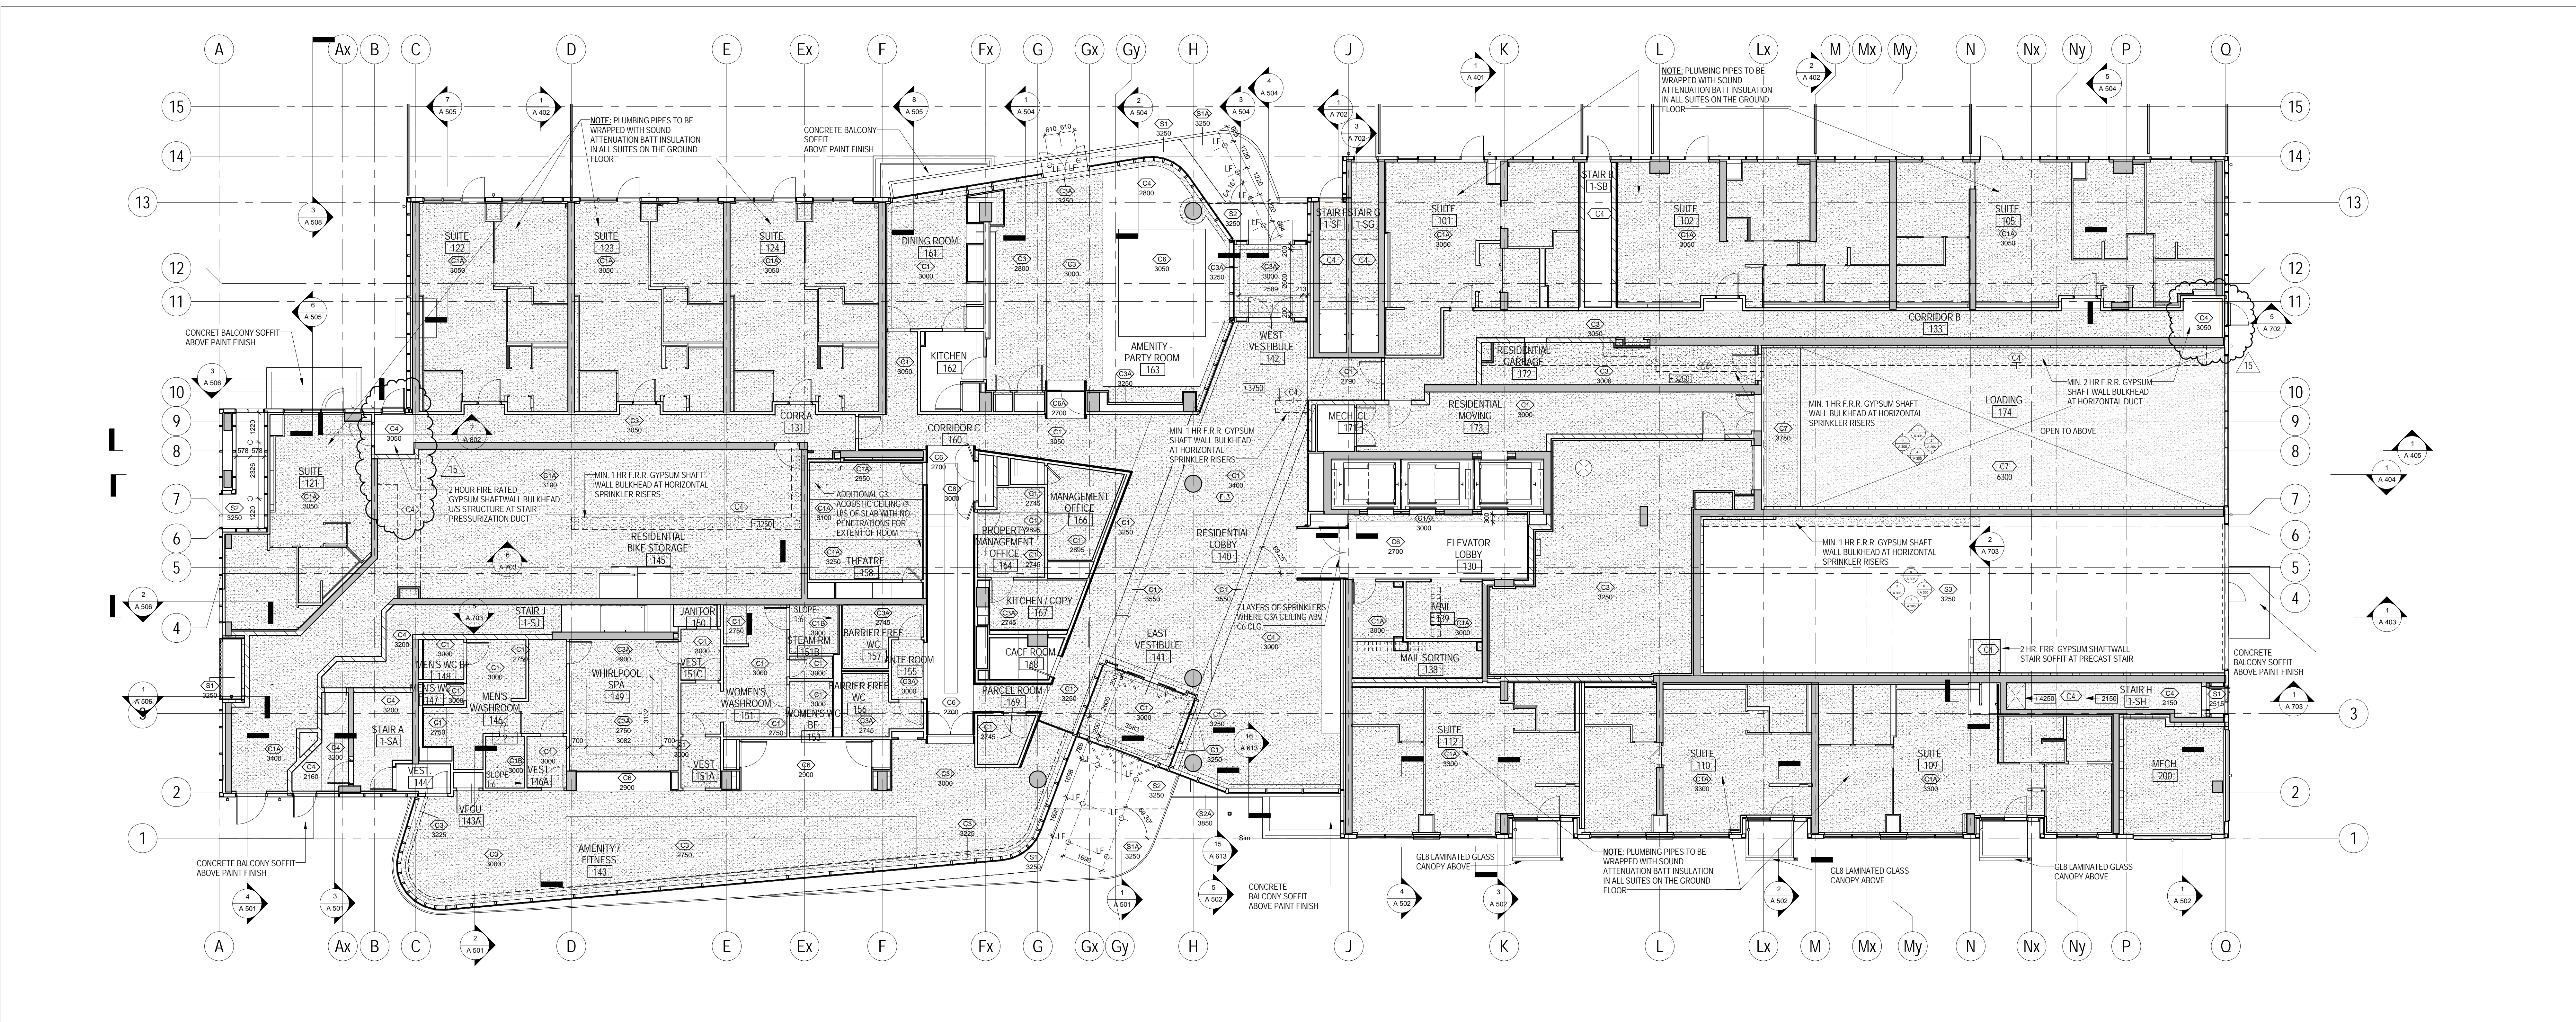

2 REFLECTED CEILING PLAN LEVEL 11
1:100

METRIC SCALE DRAWING
FIRST FLOOR ELEV. +93.60m

No.	ISSUED / REVISION FOR	DATE
1	Issued for 50% Completion	2014-06-21
2	Issued for Permit	2014-08-20
3	Issued for Construction	2014-09-21
4	Revised by Permit	2014-01-10
5	Revised by Permit	2014-08-28
6	Issued for Tender	2014-08-28
7	Issued for Tender	2014-08-28
8	Issued for Construction	2015-04-27
9	Issued for AS104	2015-05-04
10	Issued for Tender	2015-05-05
11	Issued for AS104	2015-06-17
12	Issued for Final Tender	2015-08-19
13	Issued for OS 80 R1	2015-08-28
14	Issued for OS 80 R1	2015-08-28
15	Issued for OS 22	2015-01-06

SQ ALEXANDRA PARK - BLOCK 11
38 CAMERON ST., TORONTO, ONTARIO M5T 2H2

project no. 13-115
scale: 1:100
drawn by: AS
reviewed by: SH
date: 2014-09-22

Teepie Architects
1000 BAYVIEW AVE. TORONTO, ONTARIO M2W 1G1
416-461-1111
RCP GROUND