


NOTES

LEGEND

ISSUE

- 5 2015-01-07 ISSUED FOR COORDINATION
- 4 2014-08-19 ISSUED FOR COORDINATION
- 3 2014-01-10 ISSUED FOR SITE PLAN APPROVAL
- 2 2013-03-26 ISSUED FOR SITE PLAN APPROVAL
- 1 2013-03-18 ISSUED FOR COORDINATION

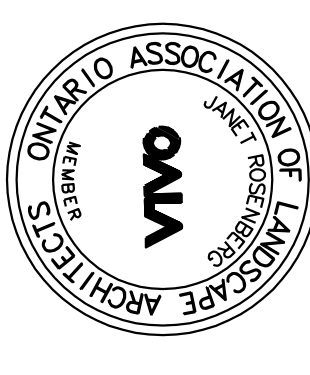

Janet Rosenbergs
Architectural Studio
 Landscape Architecture and Urban Design
 1 416 668 6665 1 416 668 5756 www.jroscor.com
 148 Richmond Avenue, Toronto, Ontario M6C 2S3 Canada


TRIDEL
 TORONTO COMMUNITY
 HOUSING CORPORATION

50 ALEXANDRA PARK - BLOCK 11


LANDSCAPE SECTIONS

SCALE: 1:20
 DRAWN: JRS
 CHECKED:
 PROJECT NUMBER: 13-101
 DRAWING DATE: 2013-02-28

L300

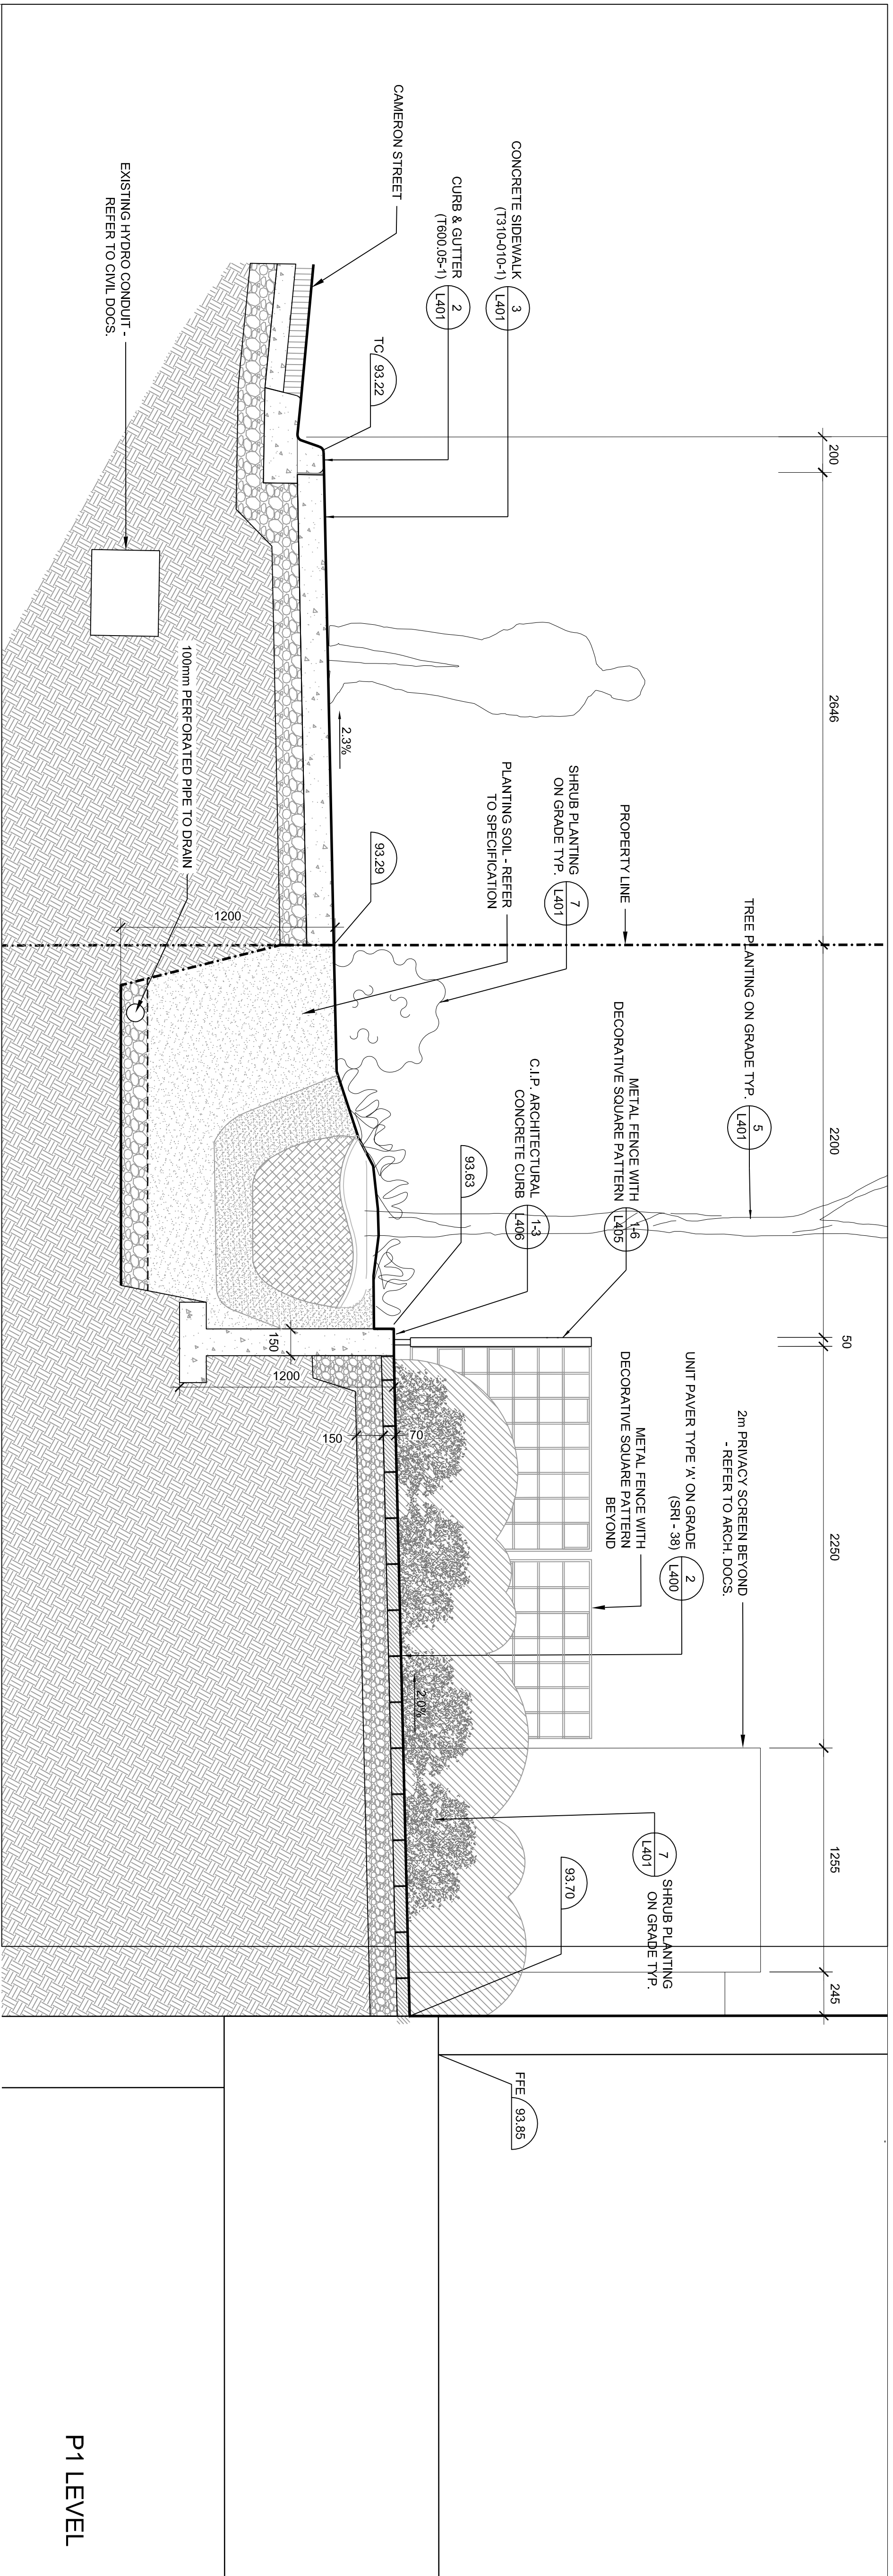

1 LANDSCAPE SECTION
 SCALE: 1:20

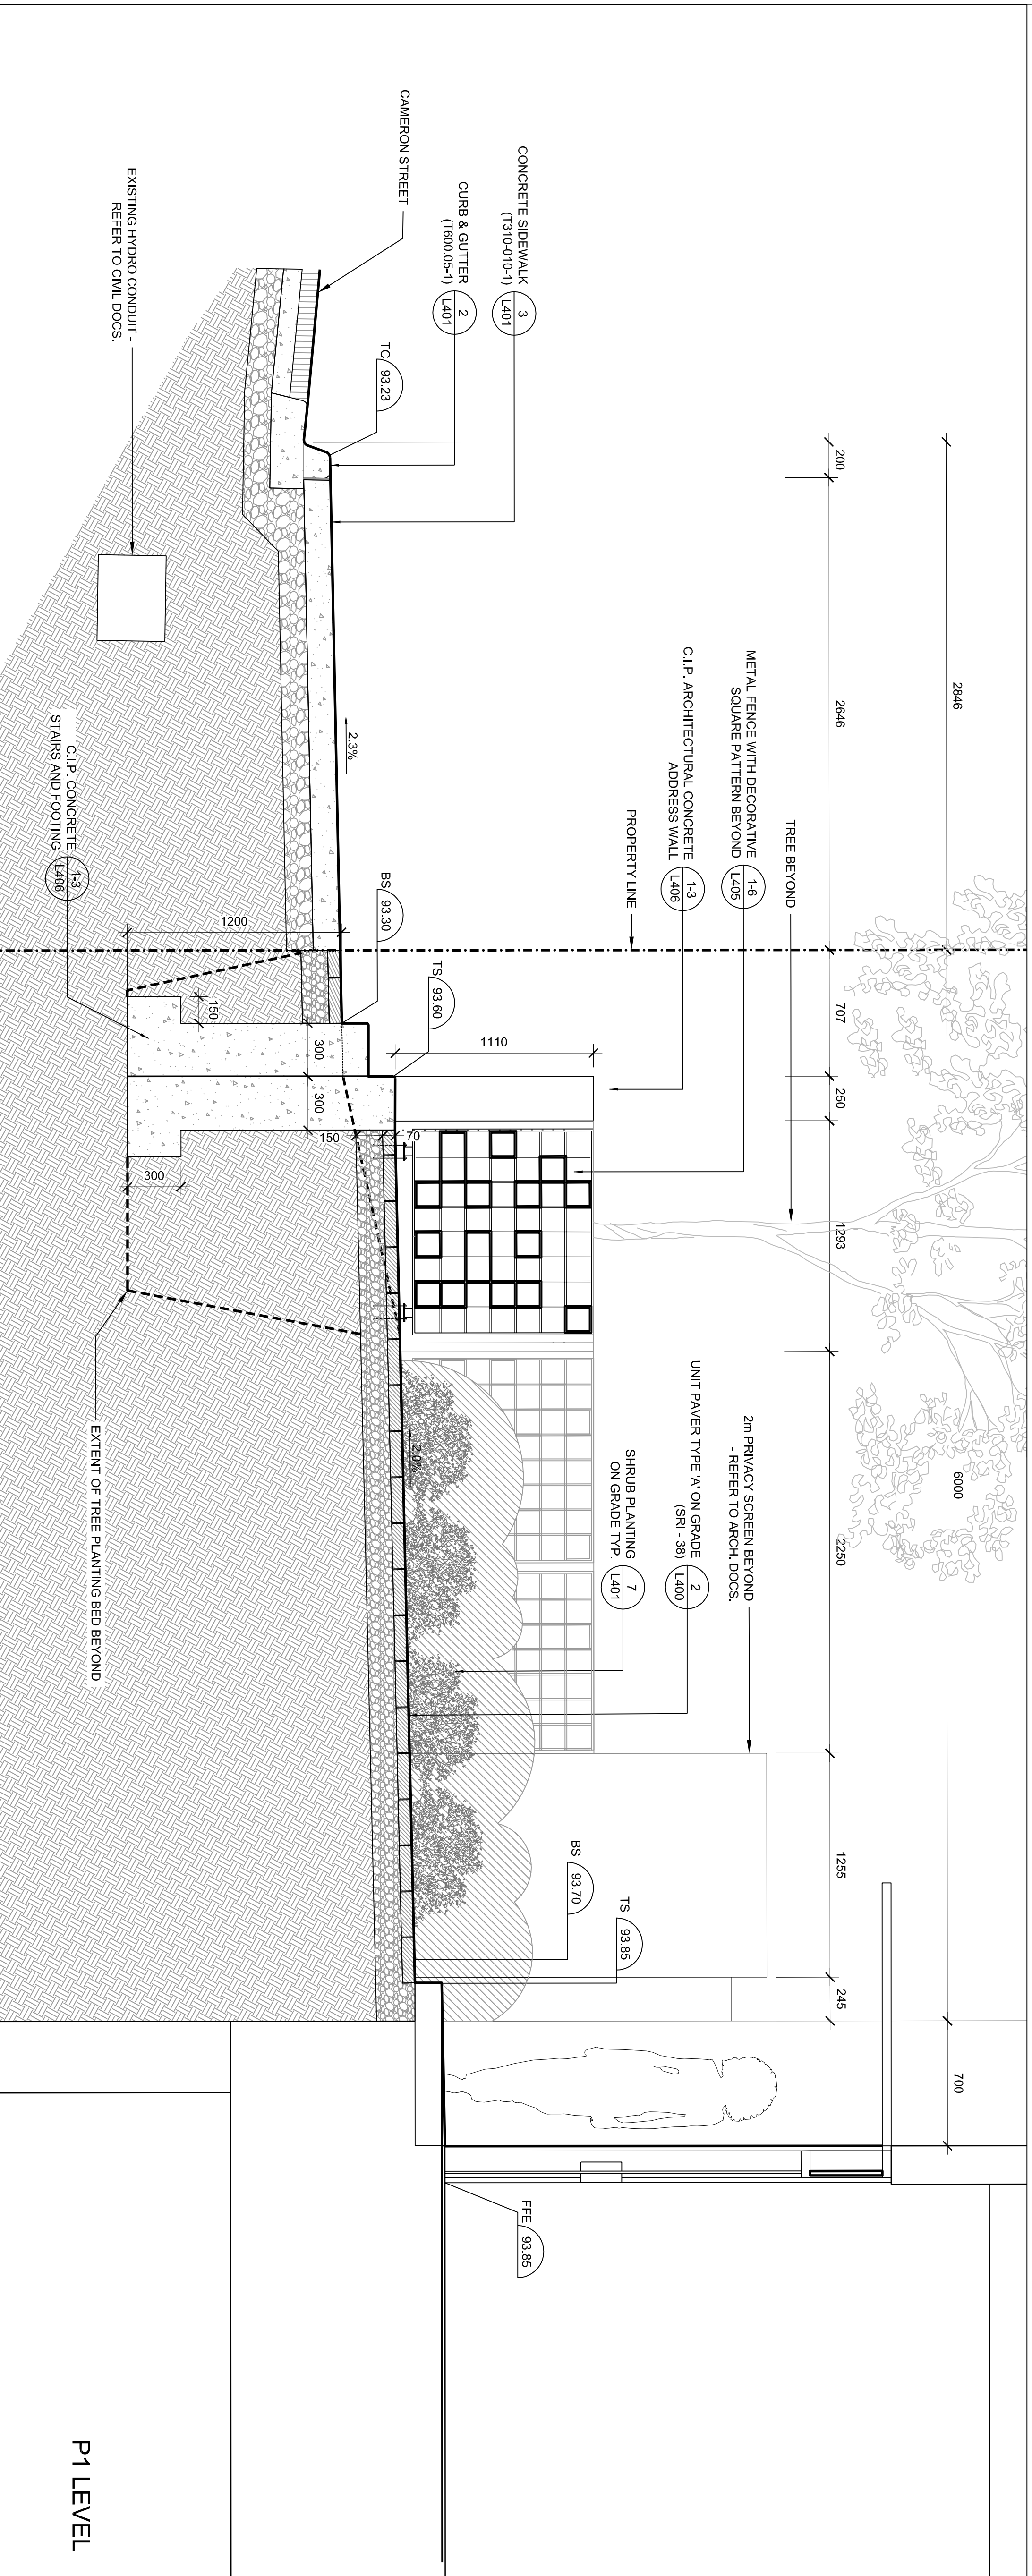

2 LANDSCAPE SECTION
 SCALE: 1:20

P1 LEVEL

P1 LEVEL