


NOTES

LEGEND

ISSUE

- 6 2015-01-07 ISSUED FOR COORDINATION
- 5 2014-06-19 ISSUED FOR COORDINATION
- 4 2014-07-15 ISSUED FOR PERMIT COORDINATION
- 3 2014-01-10 ISSUED FOR SITE PLAN APPROVAL
- 2 2013-02-26 ISSUED FOR SITE PLAN APPROVAL
- 1 2013-03-18 ISSUED FOR COORDINATION

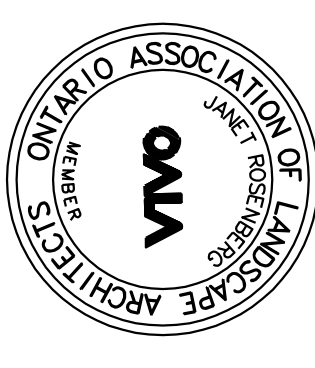

**Janet Rosenbergl Studio**  
 Landscape Architecture and Urban Design  
 1418 Bloor Street West, Toronto, Ontario M5S 2S3 Canada  
 416.668.6665 416.668.5756 www.jrstudios.ca


**TRIDEL**  
 TORONTO COMMUNITY HOUSING CORPORATION

50 ALEXANDRA PARK - BLOCK 11


LANDSCAPE SECTIONS

SCALE: 1:20  
 DRAWN: JRS  
 CHECKED:  
 PROJECT NUMBER: 13-101  
 DRAWING DATE: 2013-02-28


**L302**

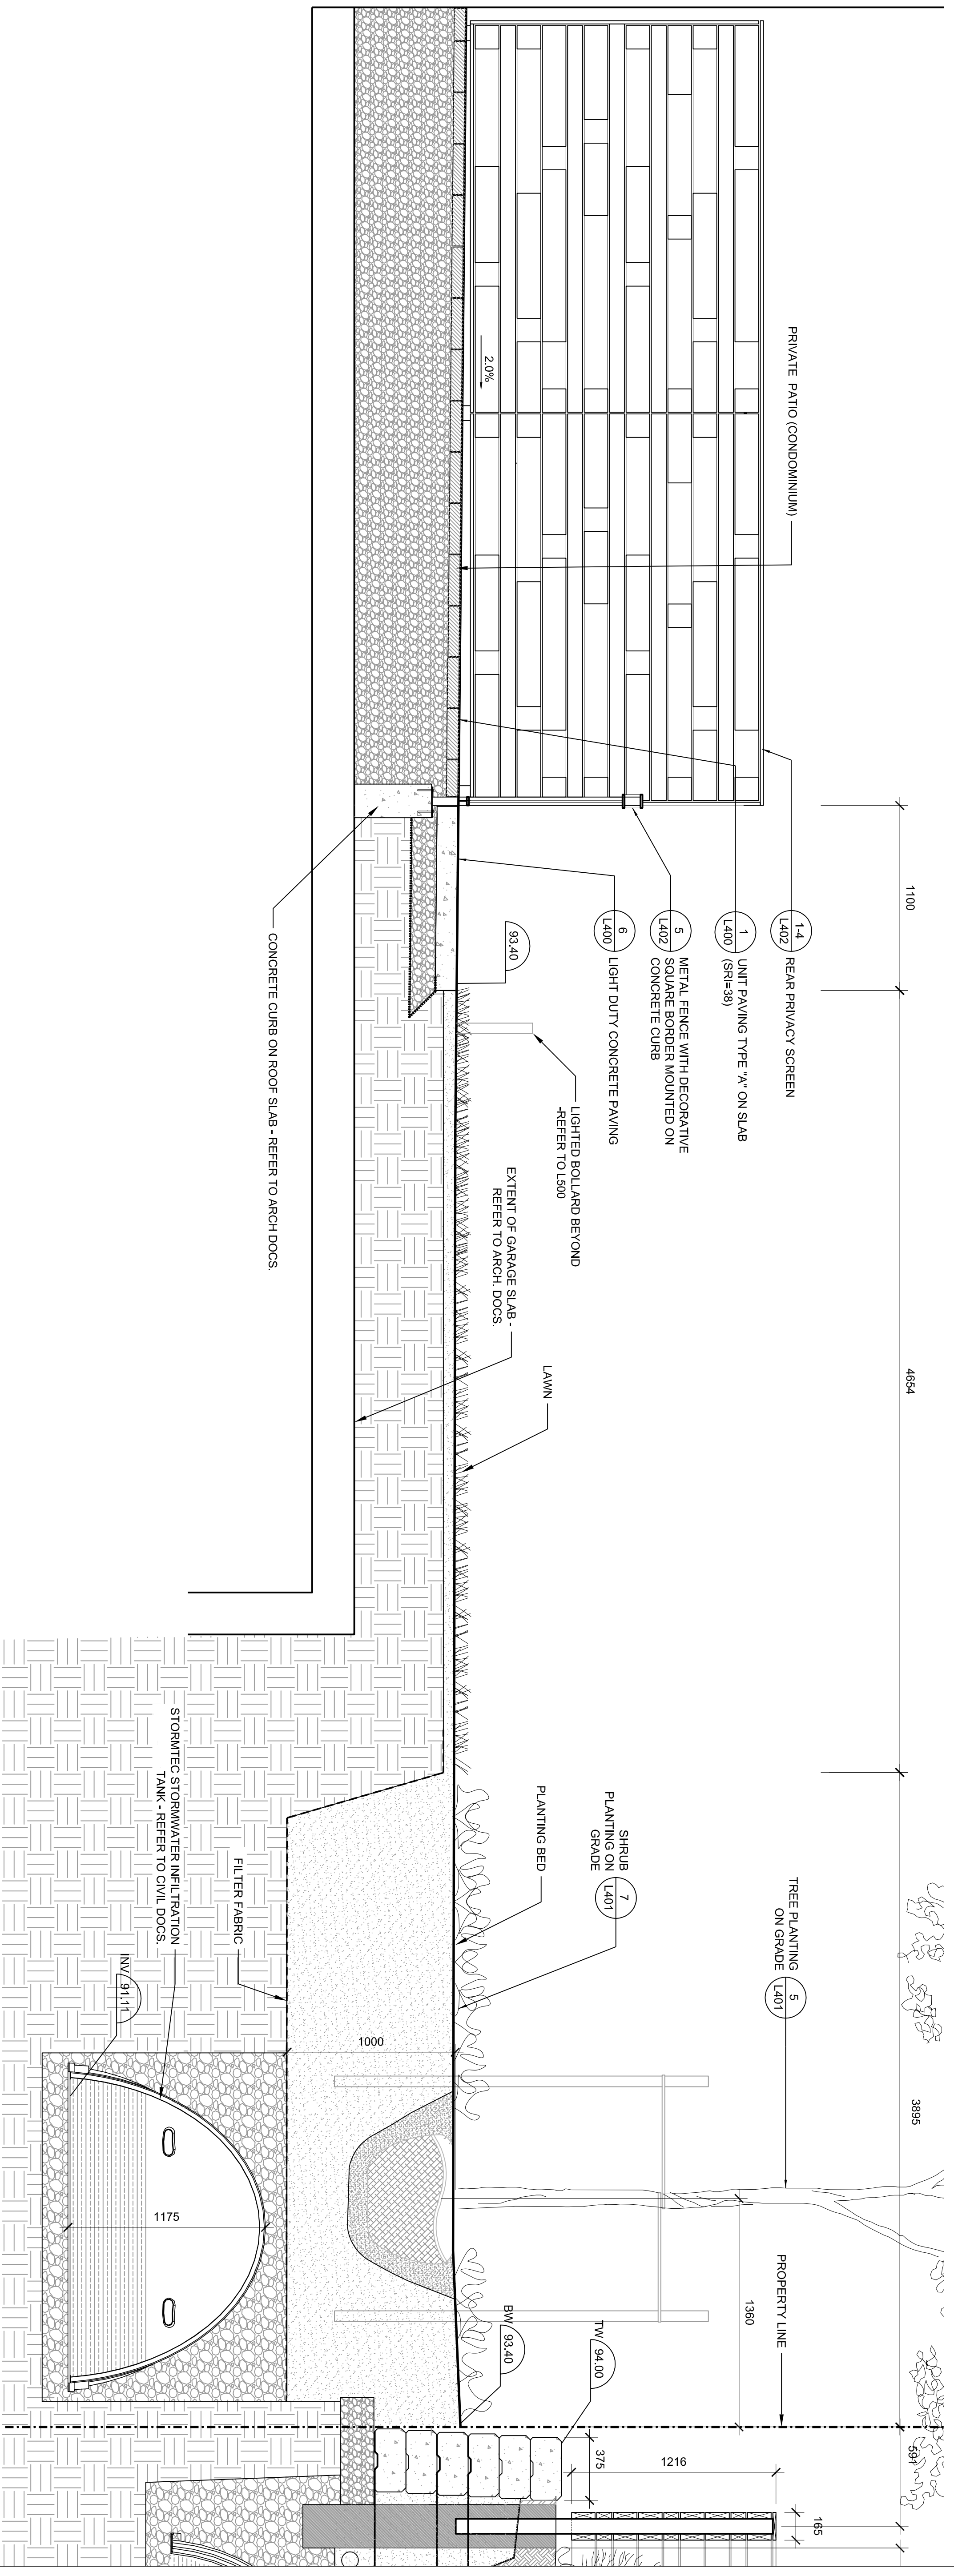

1 LANDSCAPE SECTION  
 SCALE: 1:20

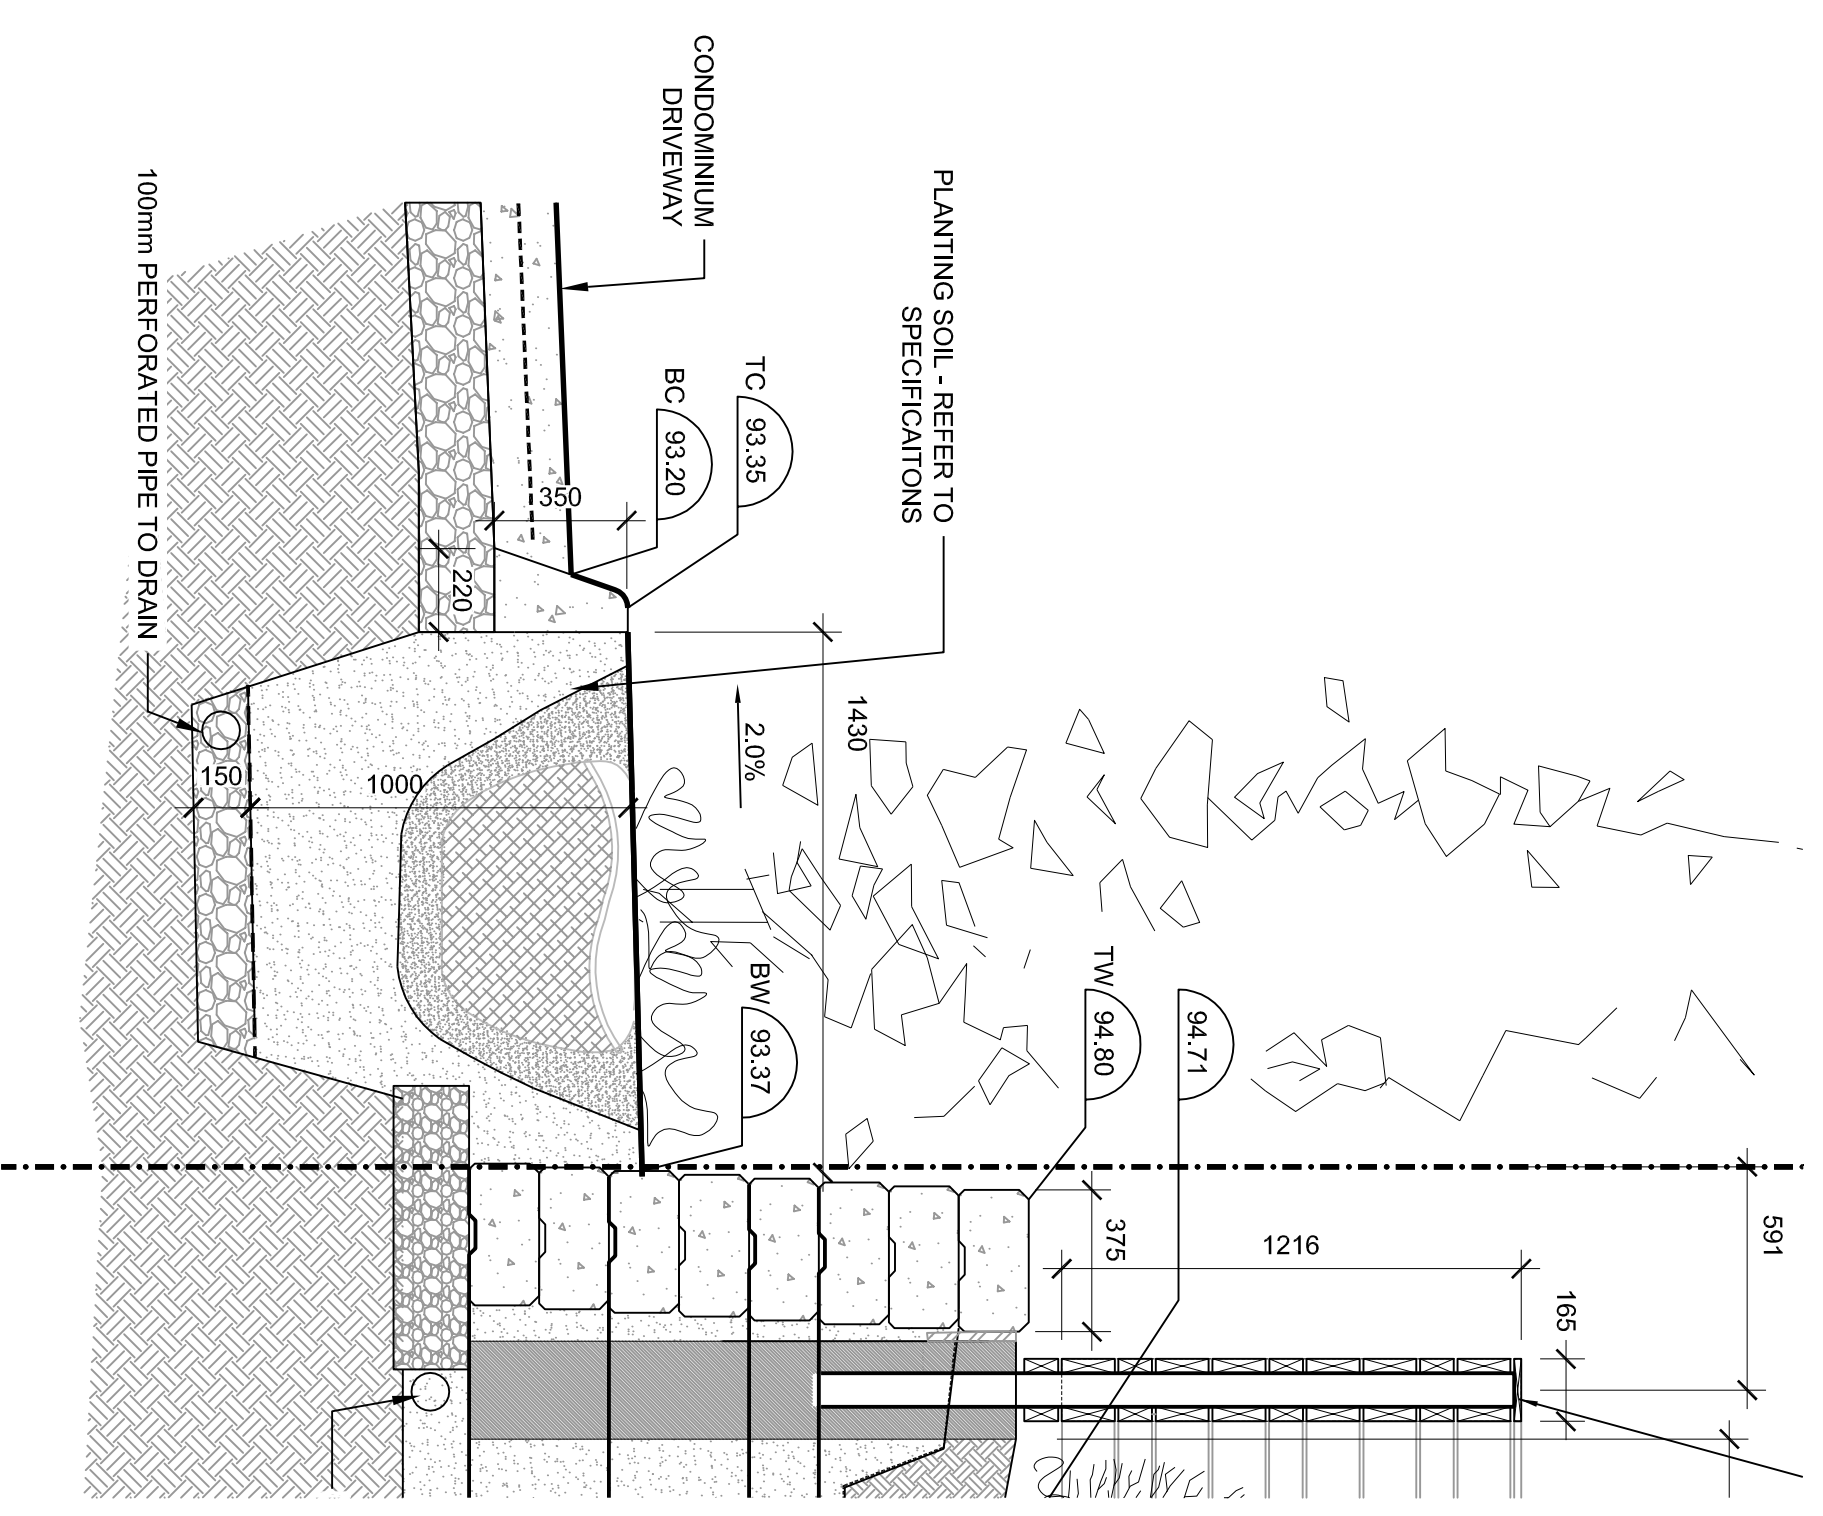

2 LANDSCAPE SECTION  
 SCALE: 1:20

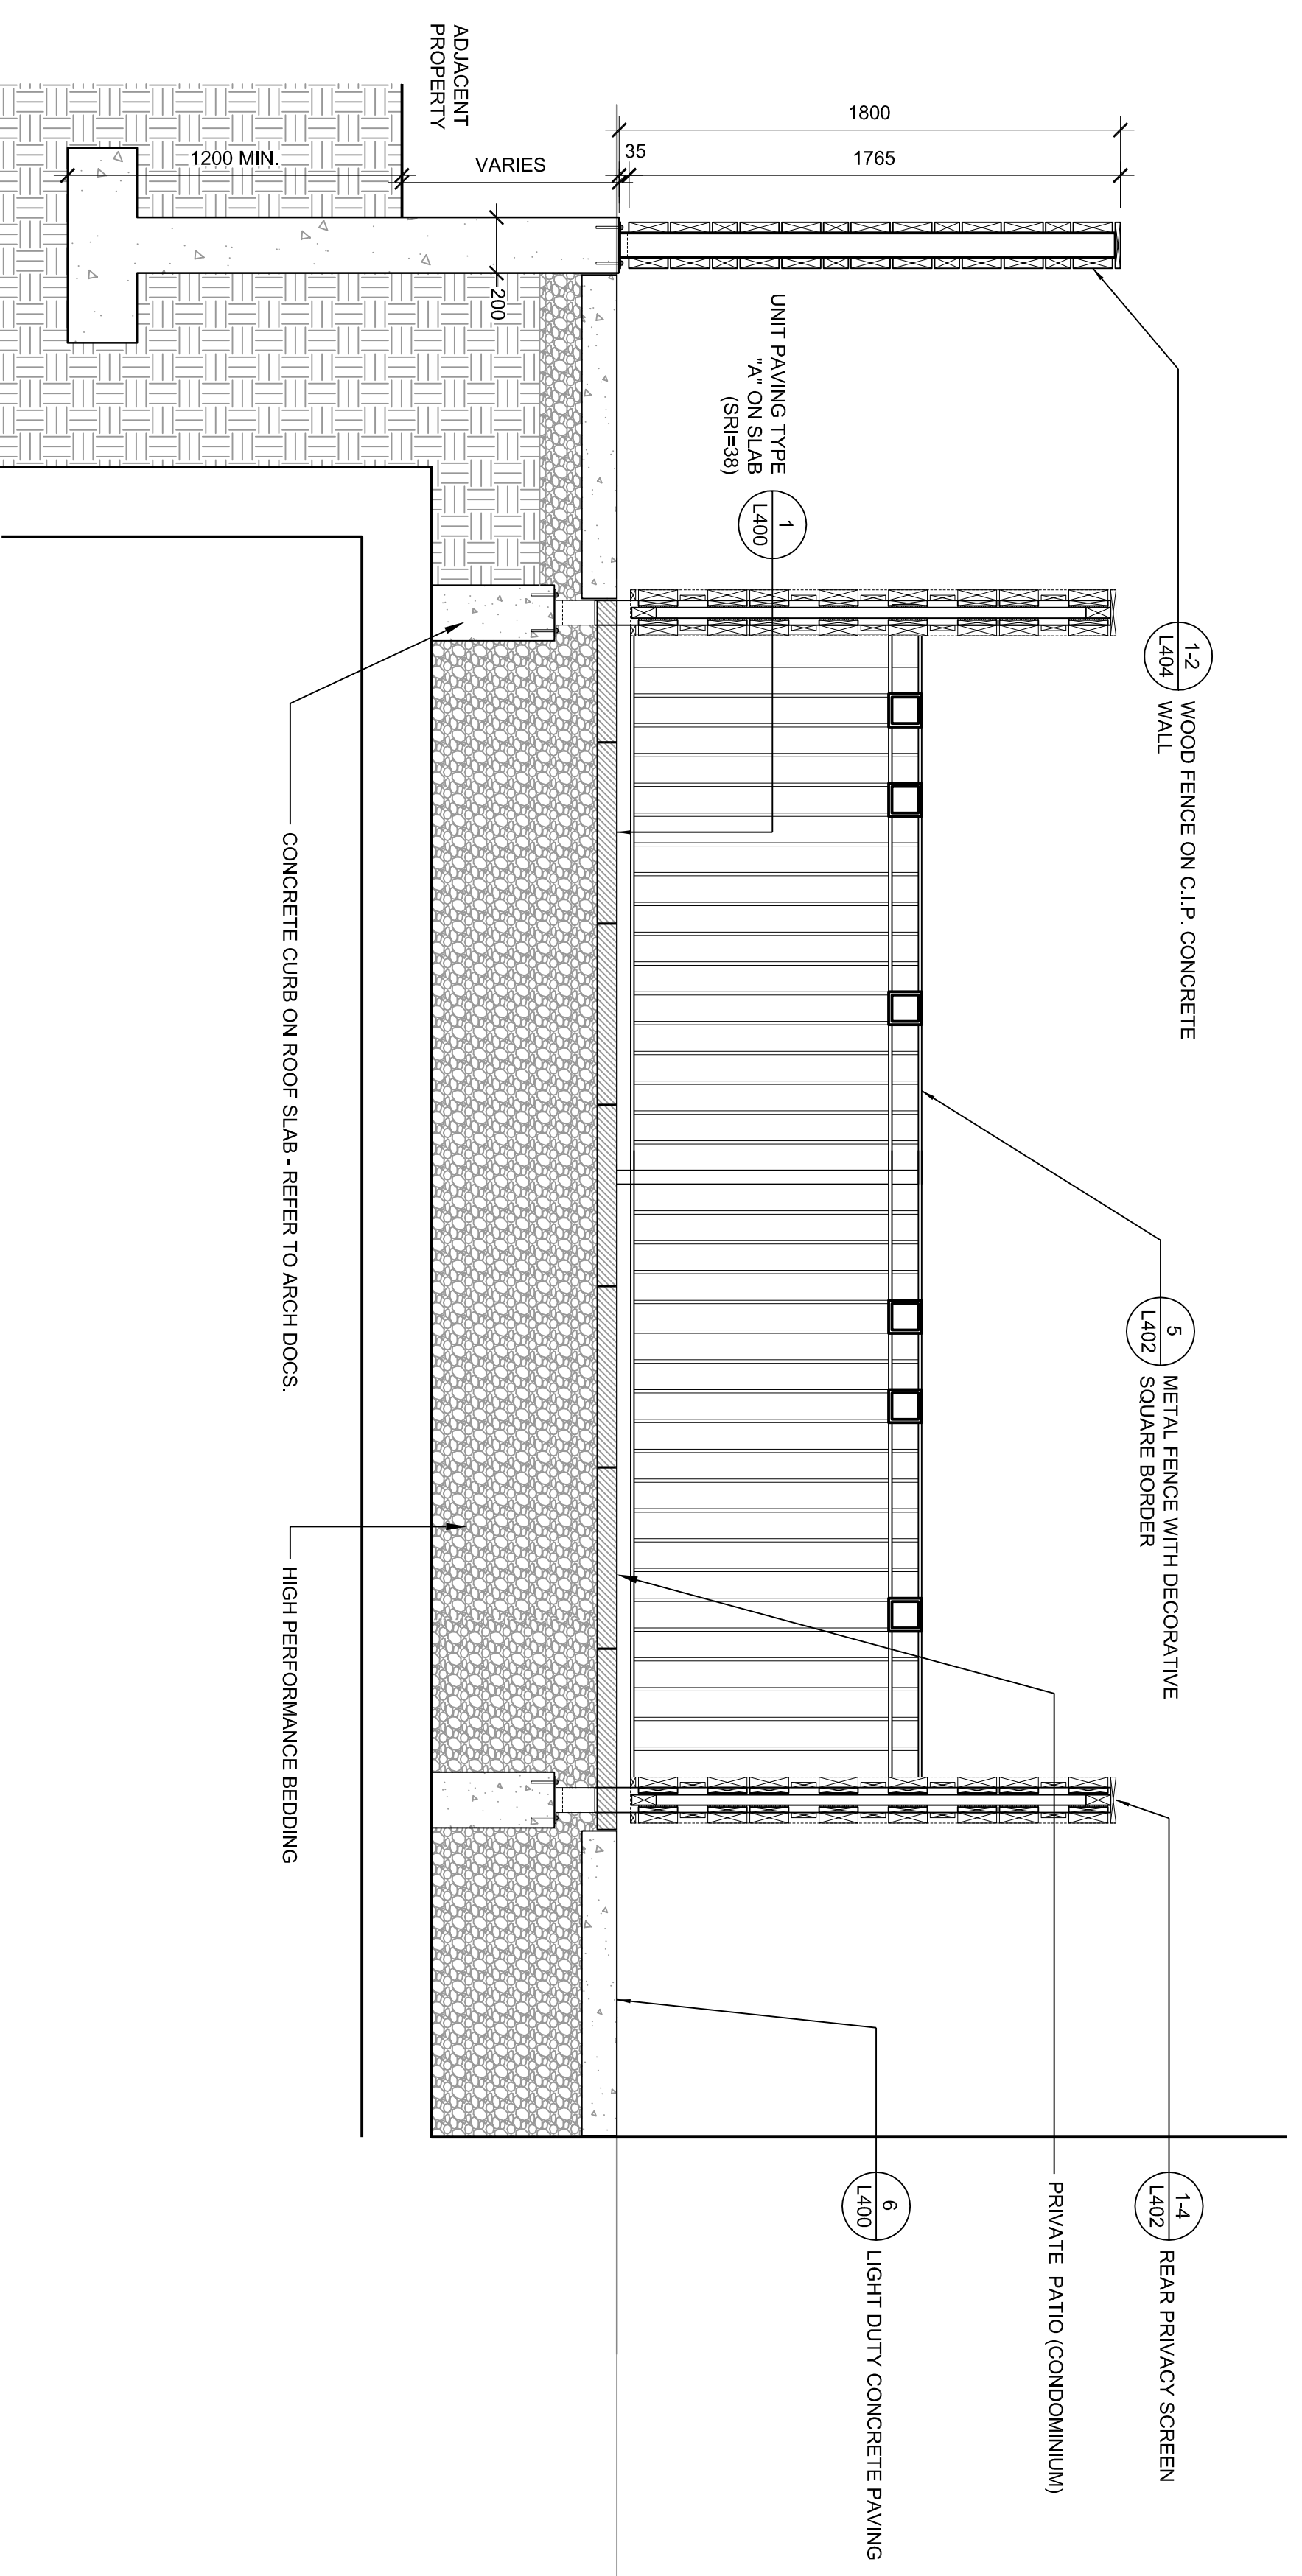

3 LANDSCAPE SECTION  
 SCALE: 1:20