
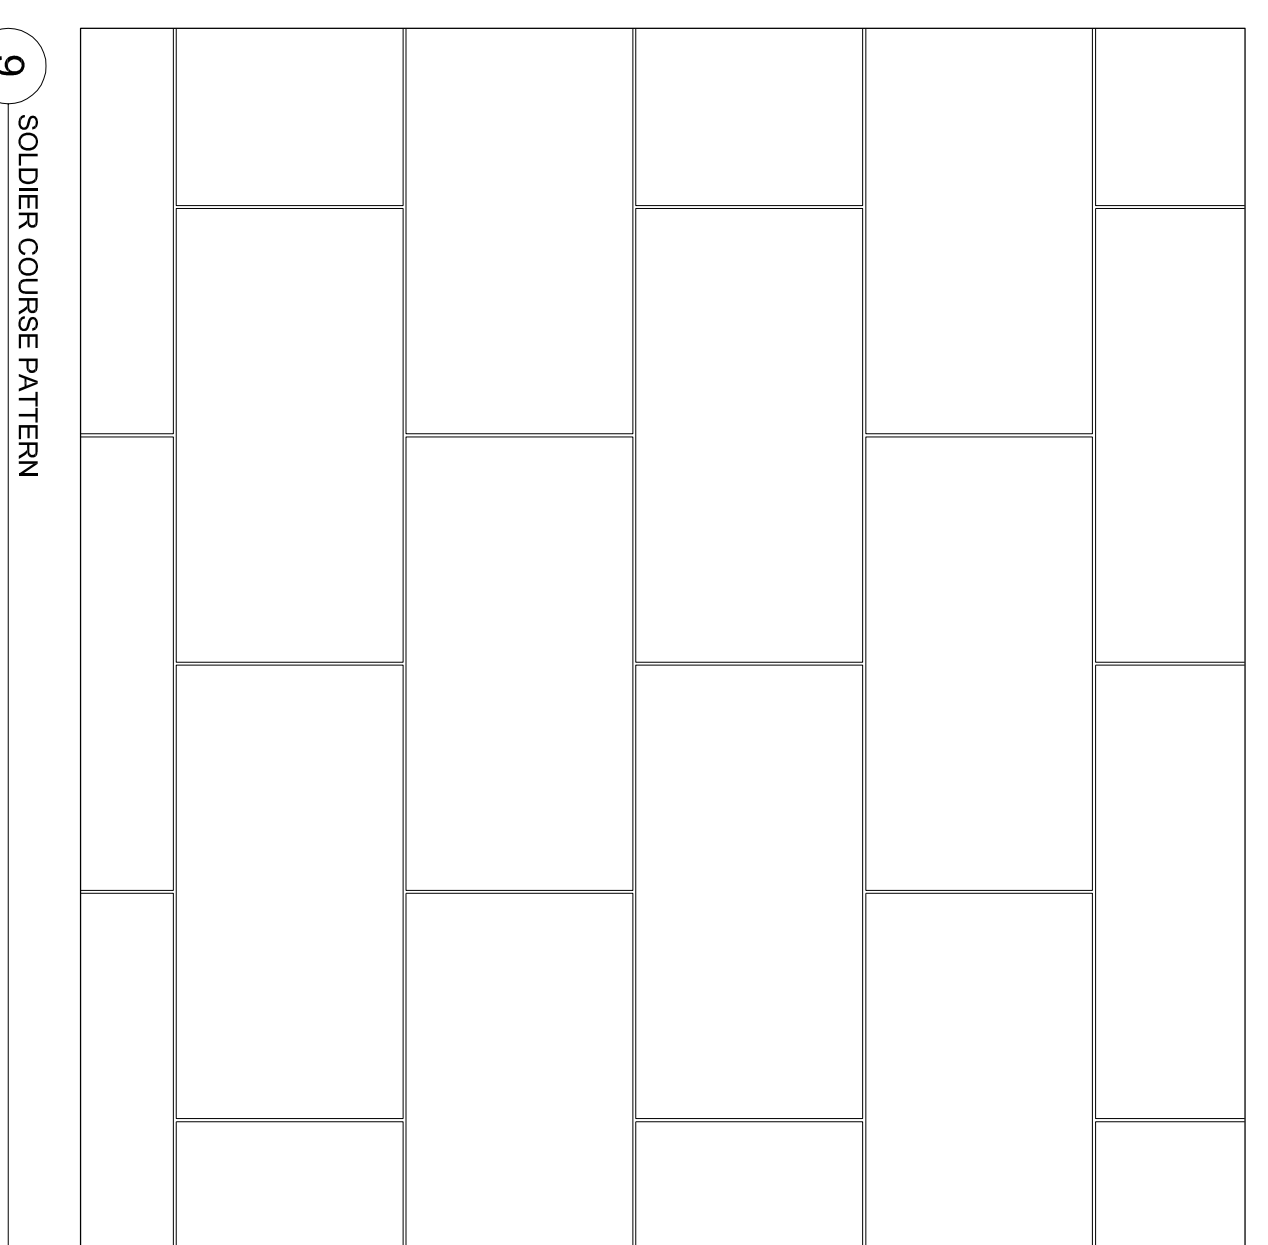
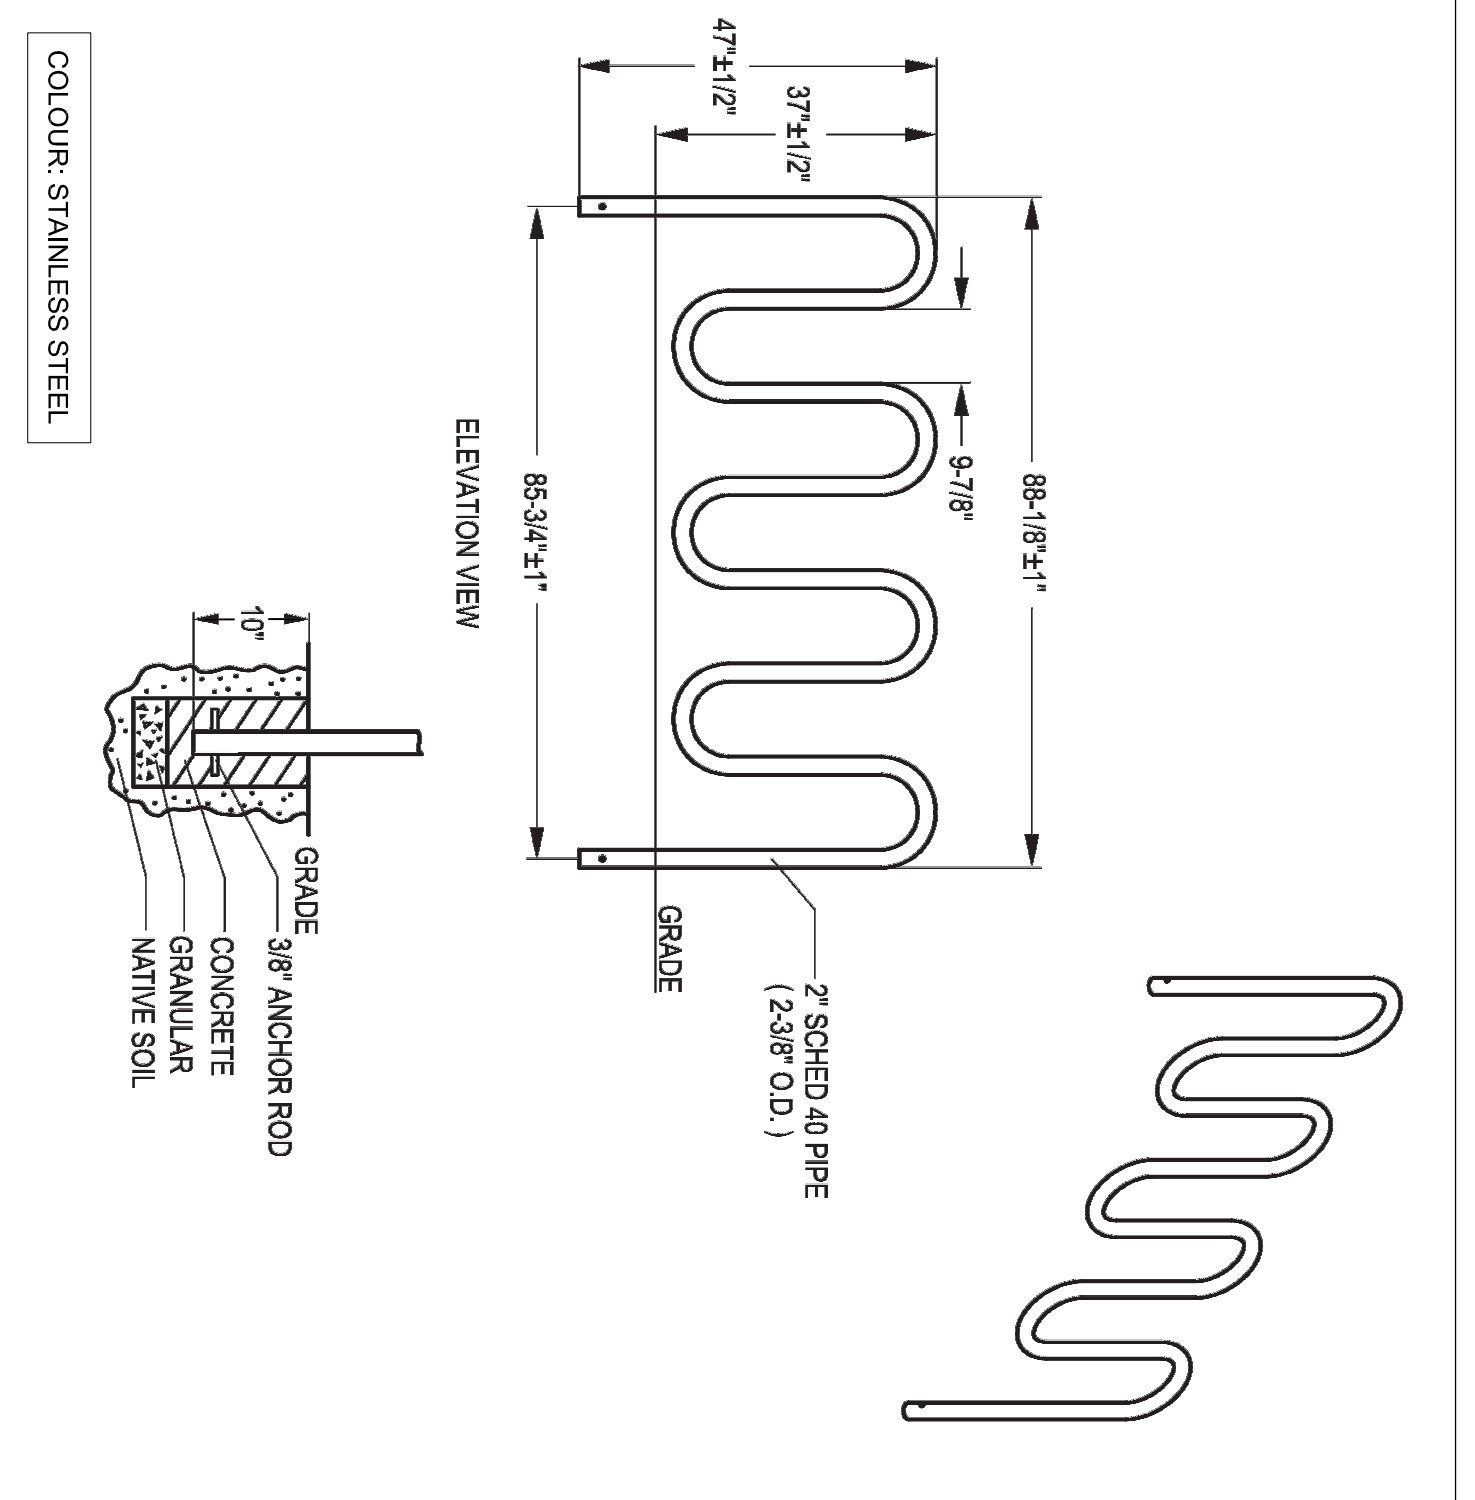
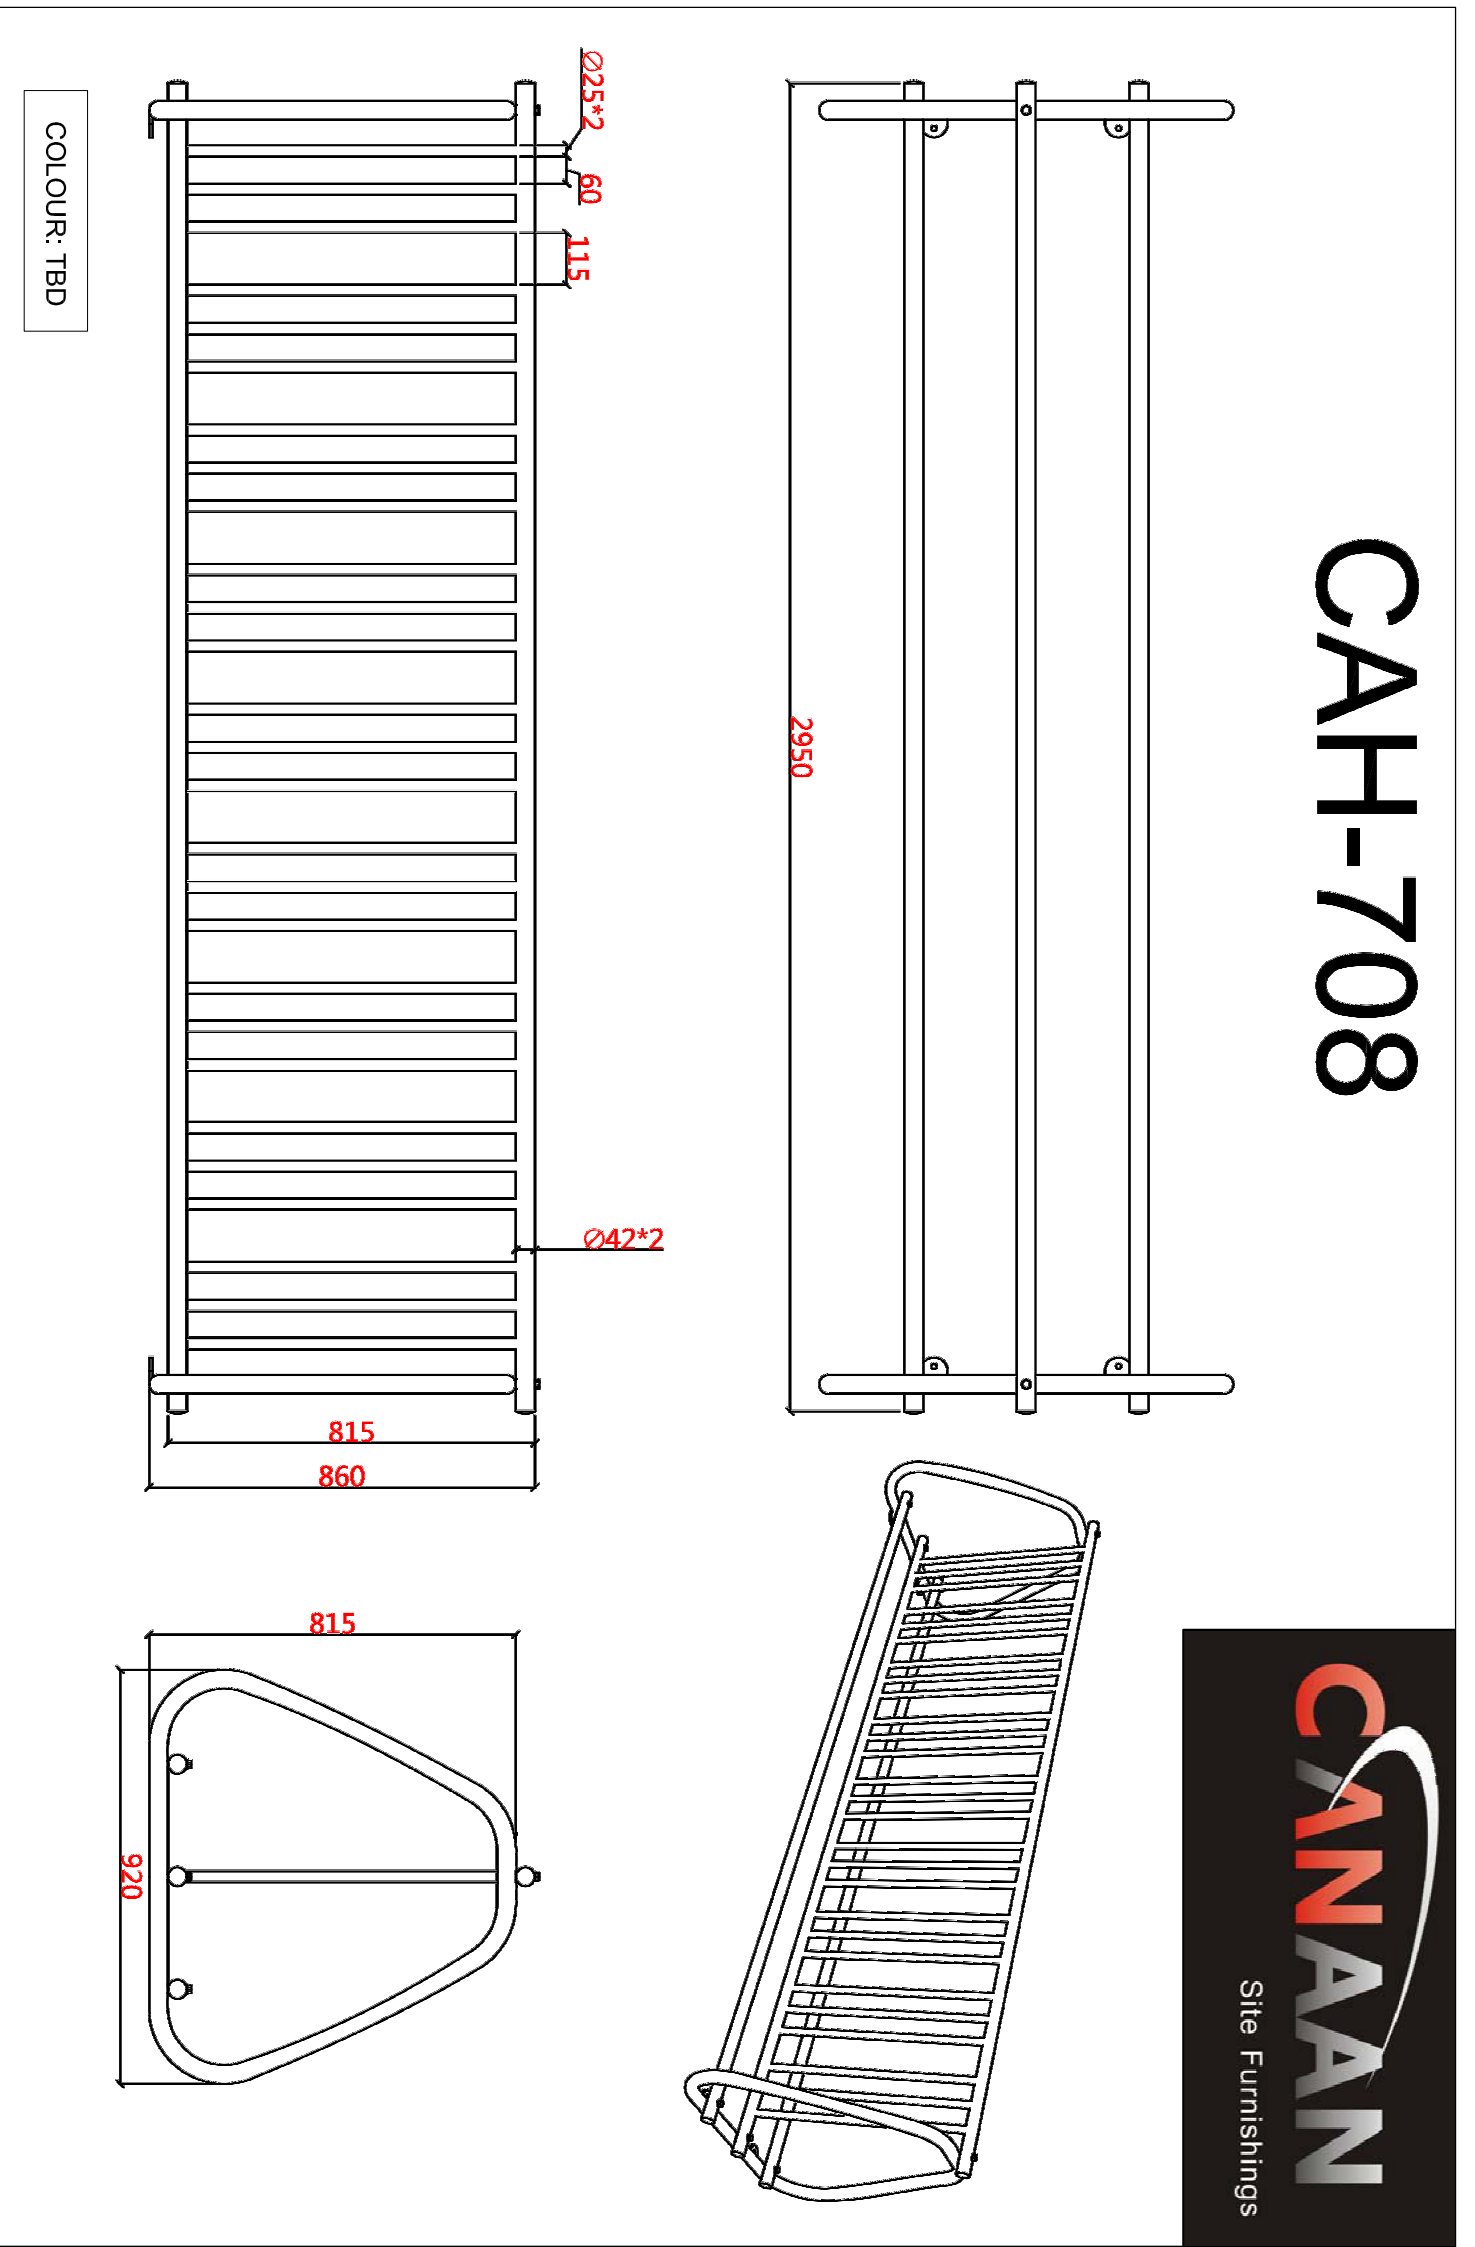
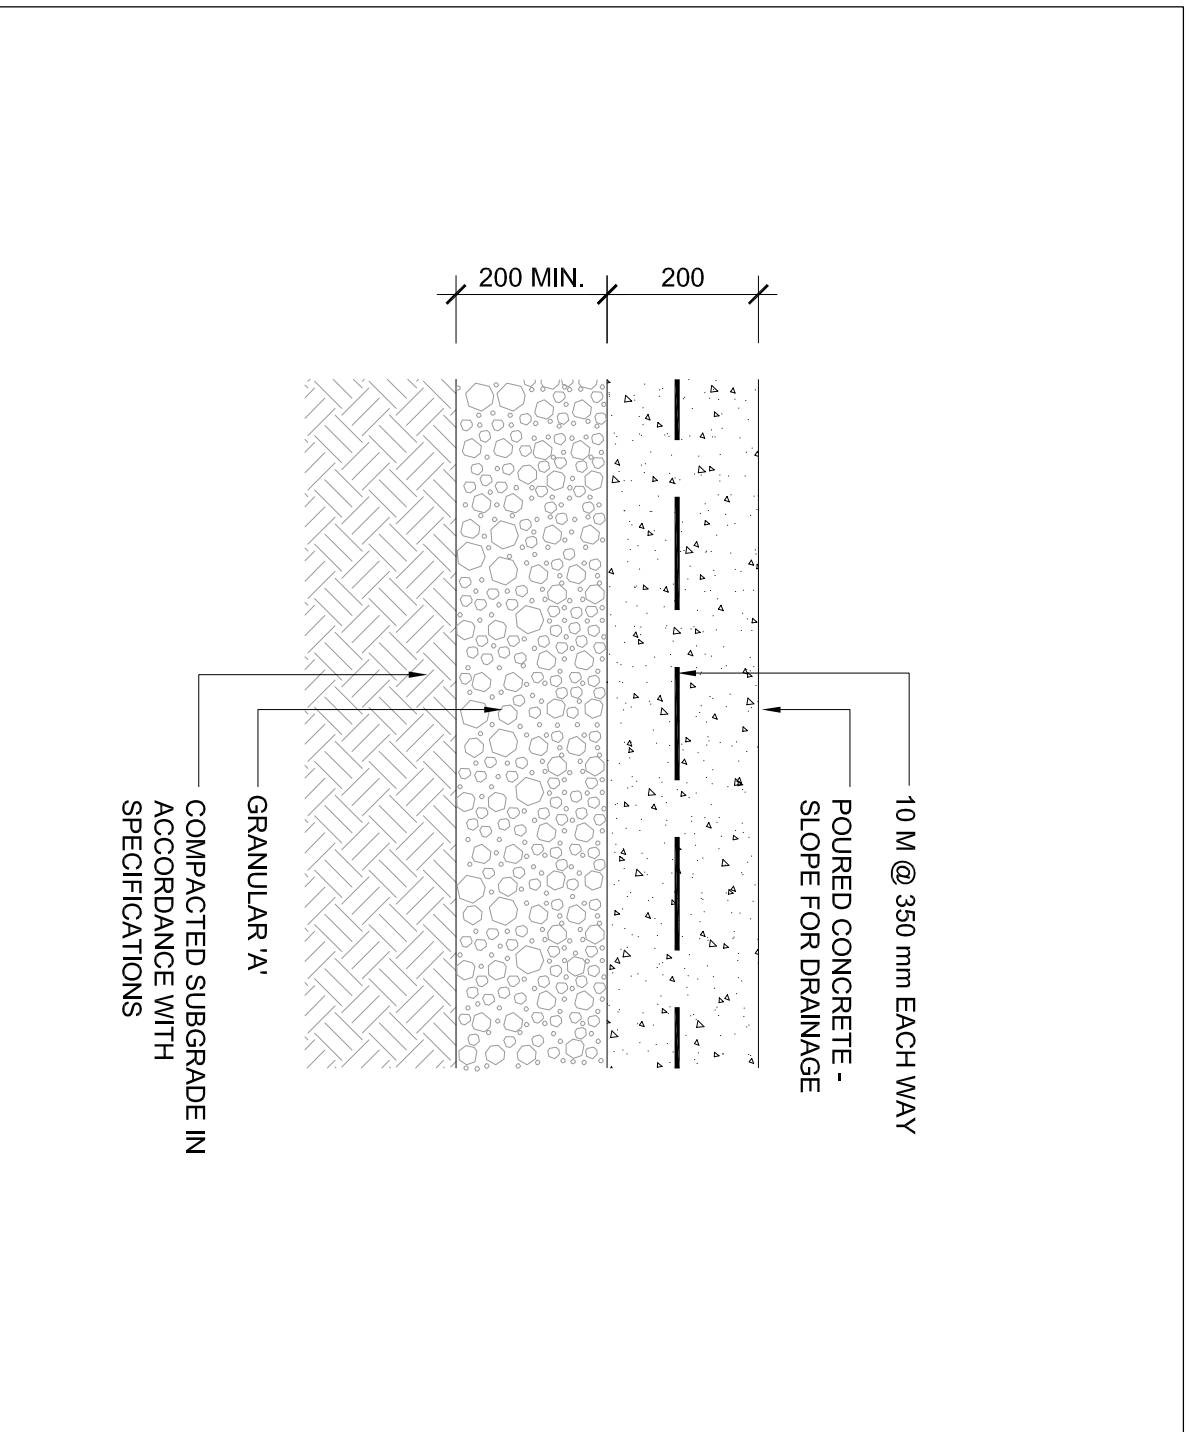
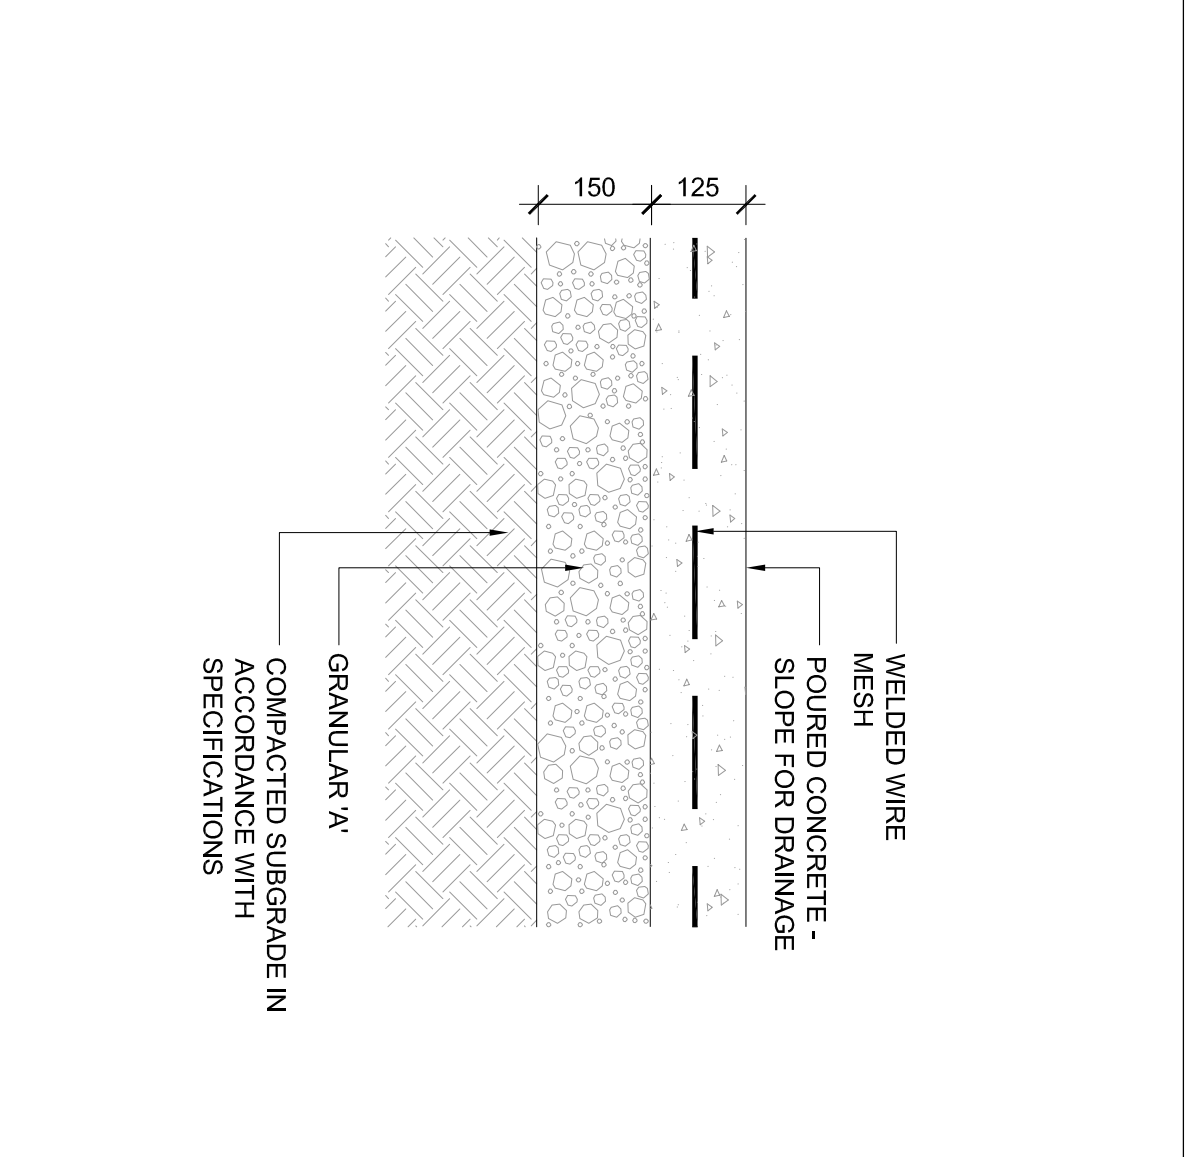
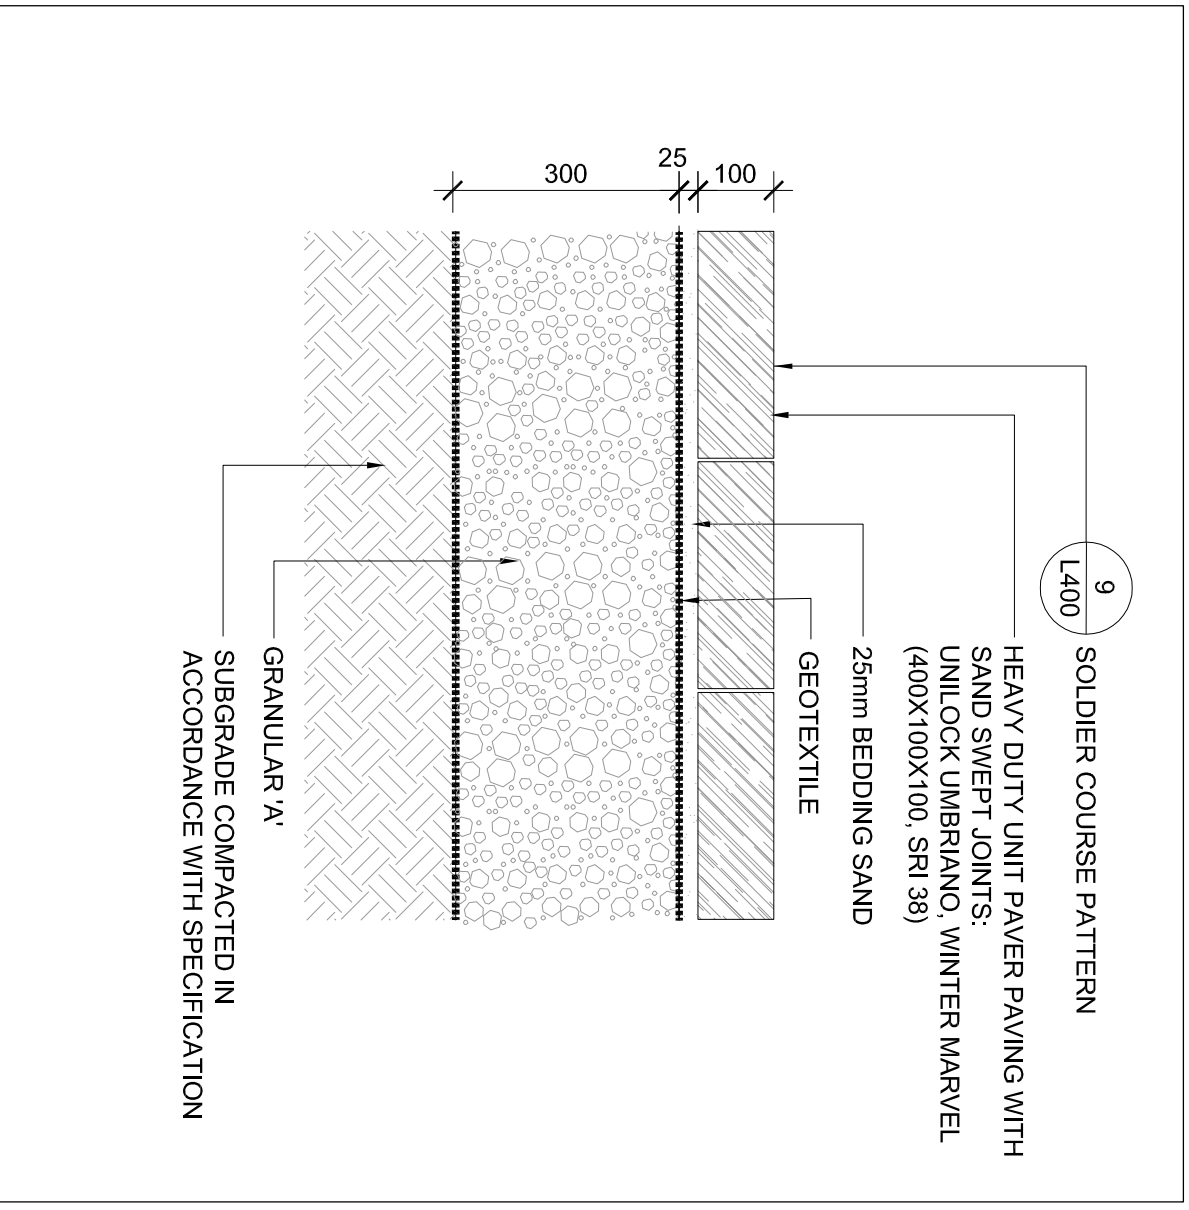
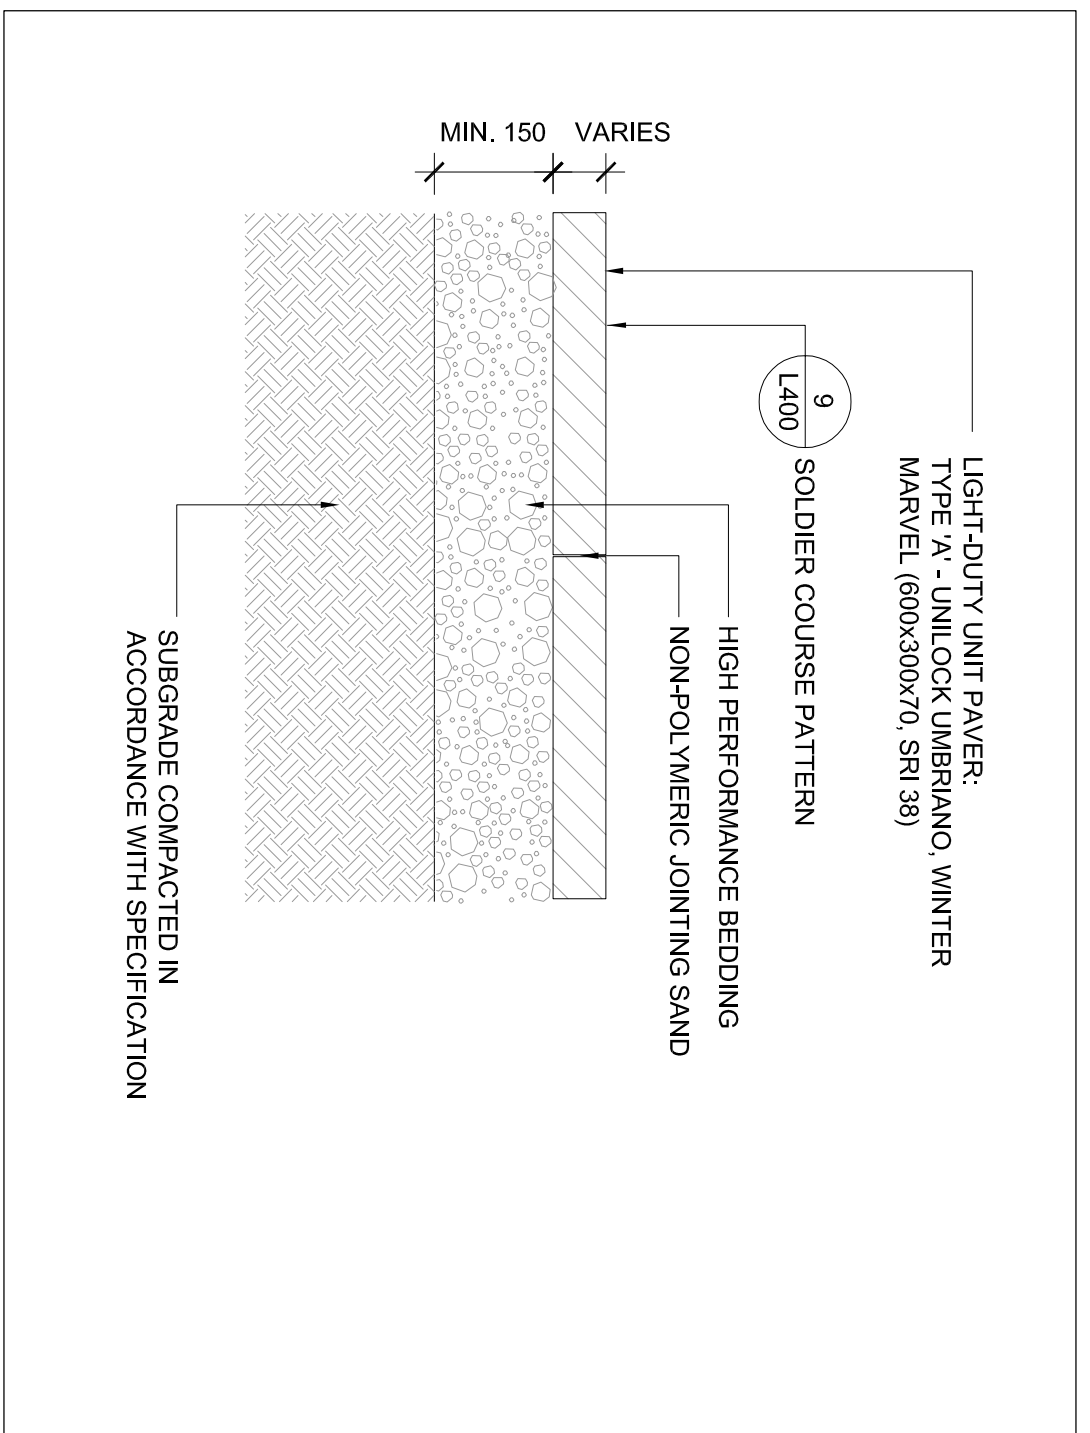


LEGEND

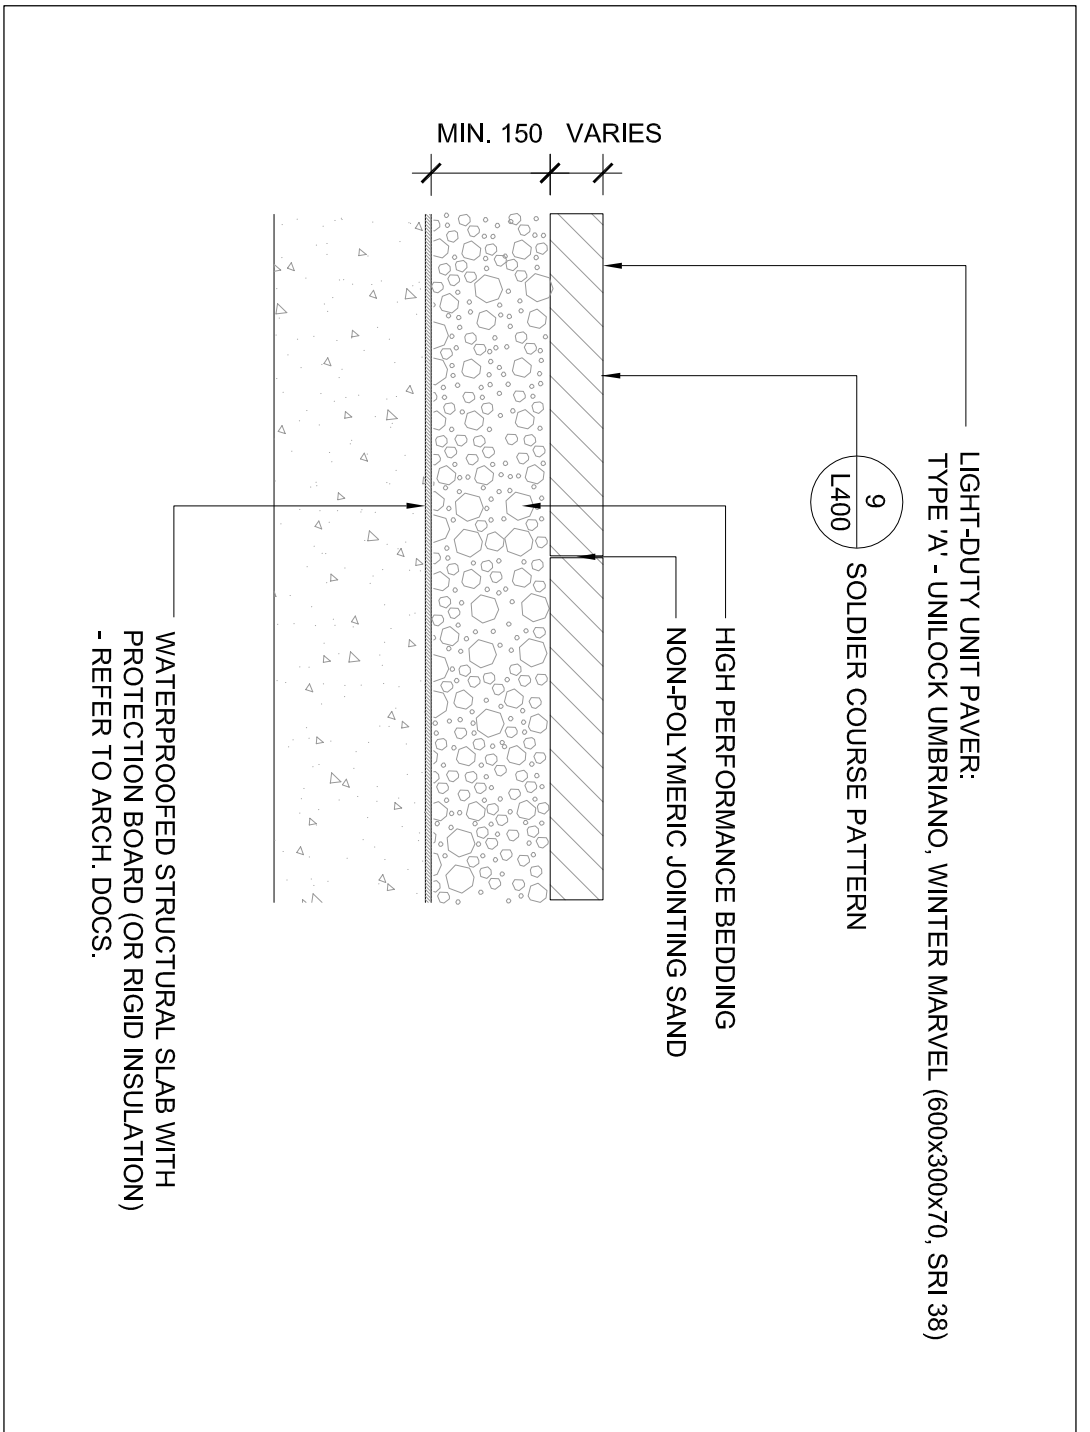

ISSUE

7 2015-01-07 ISSUED FOR COORDINATION
6 2014-06-19 ISSUED FOR COORDINATION
5 2014-07-15 ISSUED FOR PERMIT COORDINATION
4 2014-05-29 RESUBMITTED FOR SITE PLAN APPROVAL
3 2014-01-10 RESUBMITTED FOR SITE PLAN APPROVAL
2 2013-03-26 ISSUED FOR SITE PLAN APPROVAL
1 2013-03-18 ISSUED FOR COORDINATION

Janet Rosenbergl
P Studio

Landscape Architecture and Urban Design
1 416 668 6665 / 416 668 5756 www.jrpsd.ca
148 Kennedy Avenue, Toronto, Ontario M6Z 2S3 Canada

TRIDEL
TORONTO COMMUNITY HOUSING CORPORATION

50 ALEXANDRA PARK - BLOCK 11

LANDSCAPE DETAILS

SCALE: AS NOTED
DRAWN: JRS
CHECKED: JRS
PROJECT NUMBER: 13-101
DRAWING DATE: 2013-02-28

L400