

NOTES

LEGEND

ISSUE

- 1 2013-02-18 ISSUED FOR COORDINATION
- 2 2013-03-26 ISSUED FOR SITE PLAN APPROVAL
- 3 2014-01-10 RESUBMITTED FOR PERMIT APPROVAL
- 4 2014-05-29 RESUBMITTED FOR PERMIT APPROVAL
- 5 2014-07-15 ISSUED FOR PERMIT COORDINATION
- 6 2014-08-19 ISSUED FOR COORDINATION
- 7 2015-01-07 ISSUED FOR COORDINATION

**Janet Rosenbergl**  
 Landscape Architecture and Urban Design  
 148 Kennedy Avenue, Toronto, Ontario M6E 2S3 Canada  
 T 416 668 6665 F 416 668 5756 www.jrosc.com


TRIDEL  
 TORONTO COMMUNITY  
 HOUSING CORPORATION

SO ALEXANDRA PARK - BLOCK 11

LANDSCAPE DETAILS

SCALE: AS NOTED  
 DRAWN: JRS  
 CHECKED: JRS  
 PROJECT NUMBER: 13-101  
 DRAWING DATE: 2013-02-28

L401

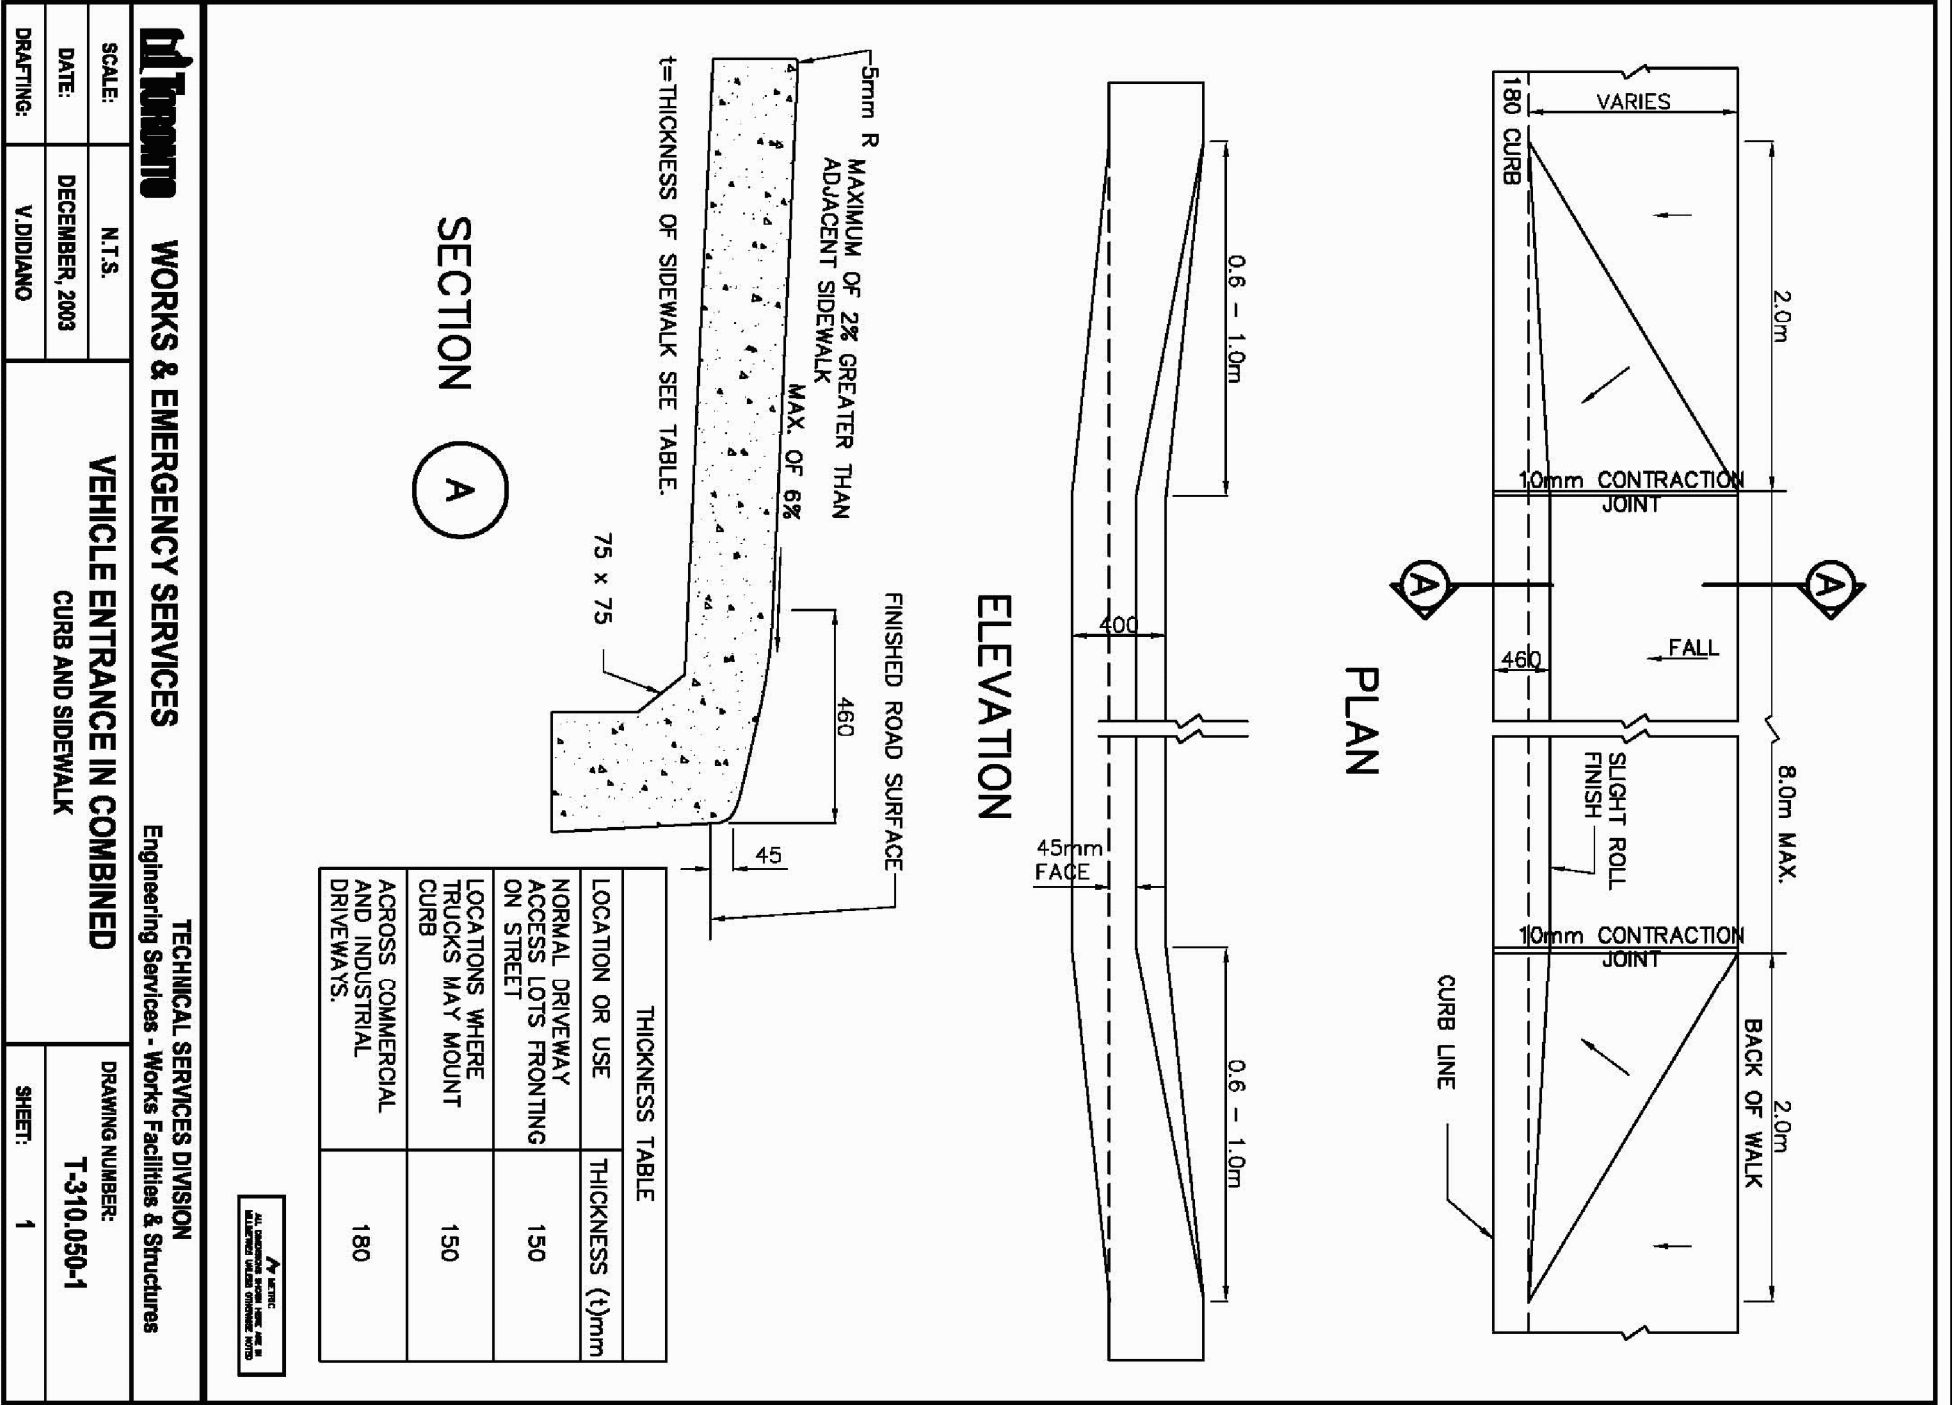


**WORKS & EMERGENCY SERVICES**  
 TECHNICAL SERVICES DIVISION  
 Engineering Services - Works Facilities & Structures

SCALE: N.T.S.  
 DATE: DECEMBER 2003  
 DRAWING: V.DR040

DRAWING NUMBER: T-310,050-1  
 SHEET: 1

4 VEHICLE ENTRANCE IN COMBINED CURB AND SIDEWALK (T-310,050)

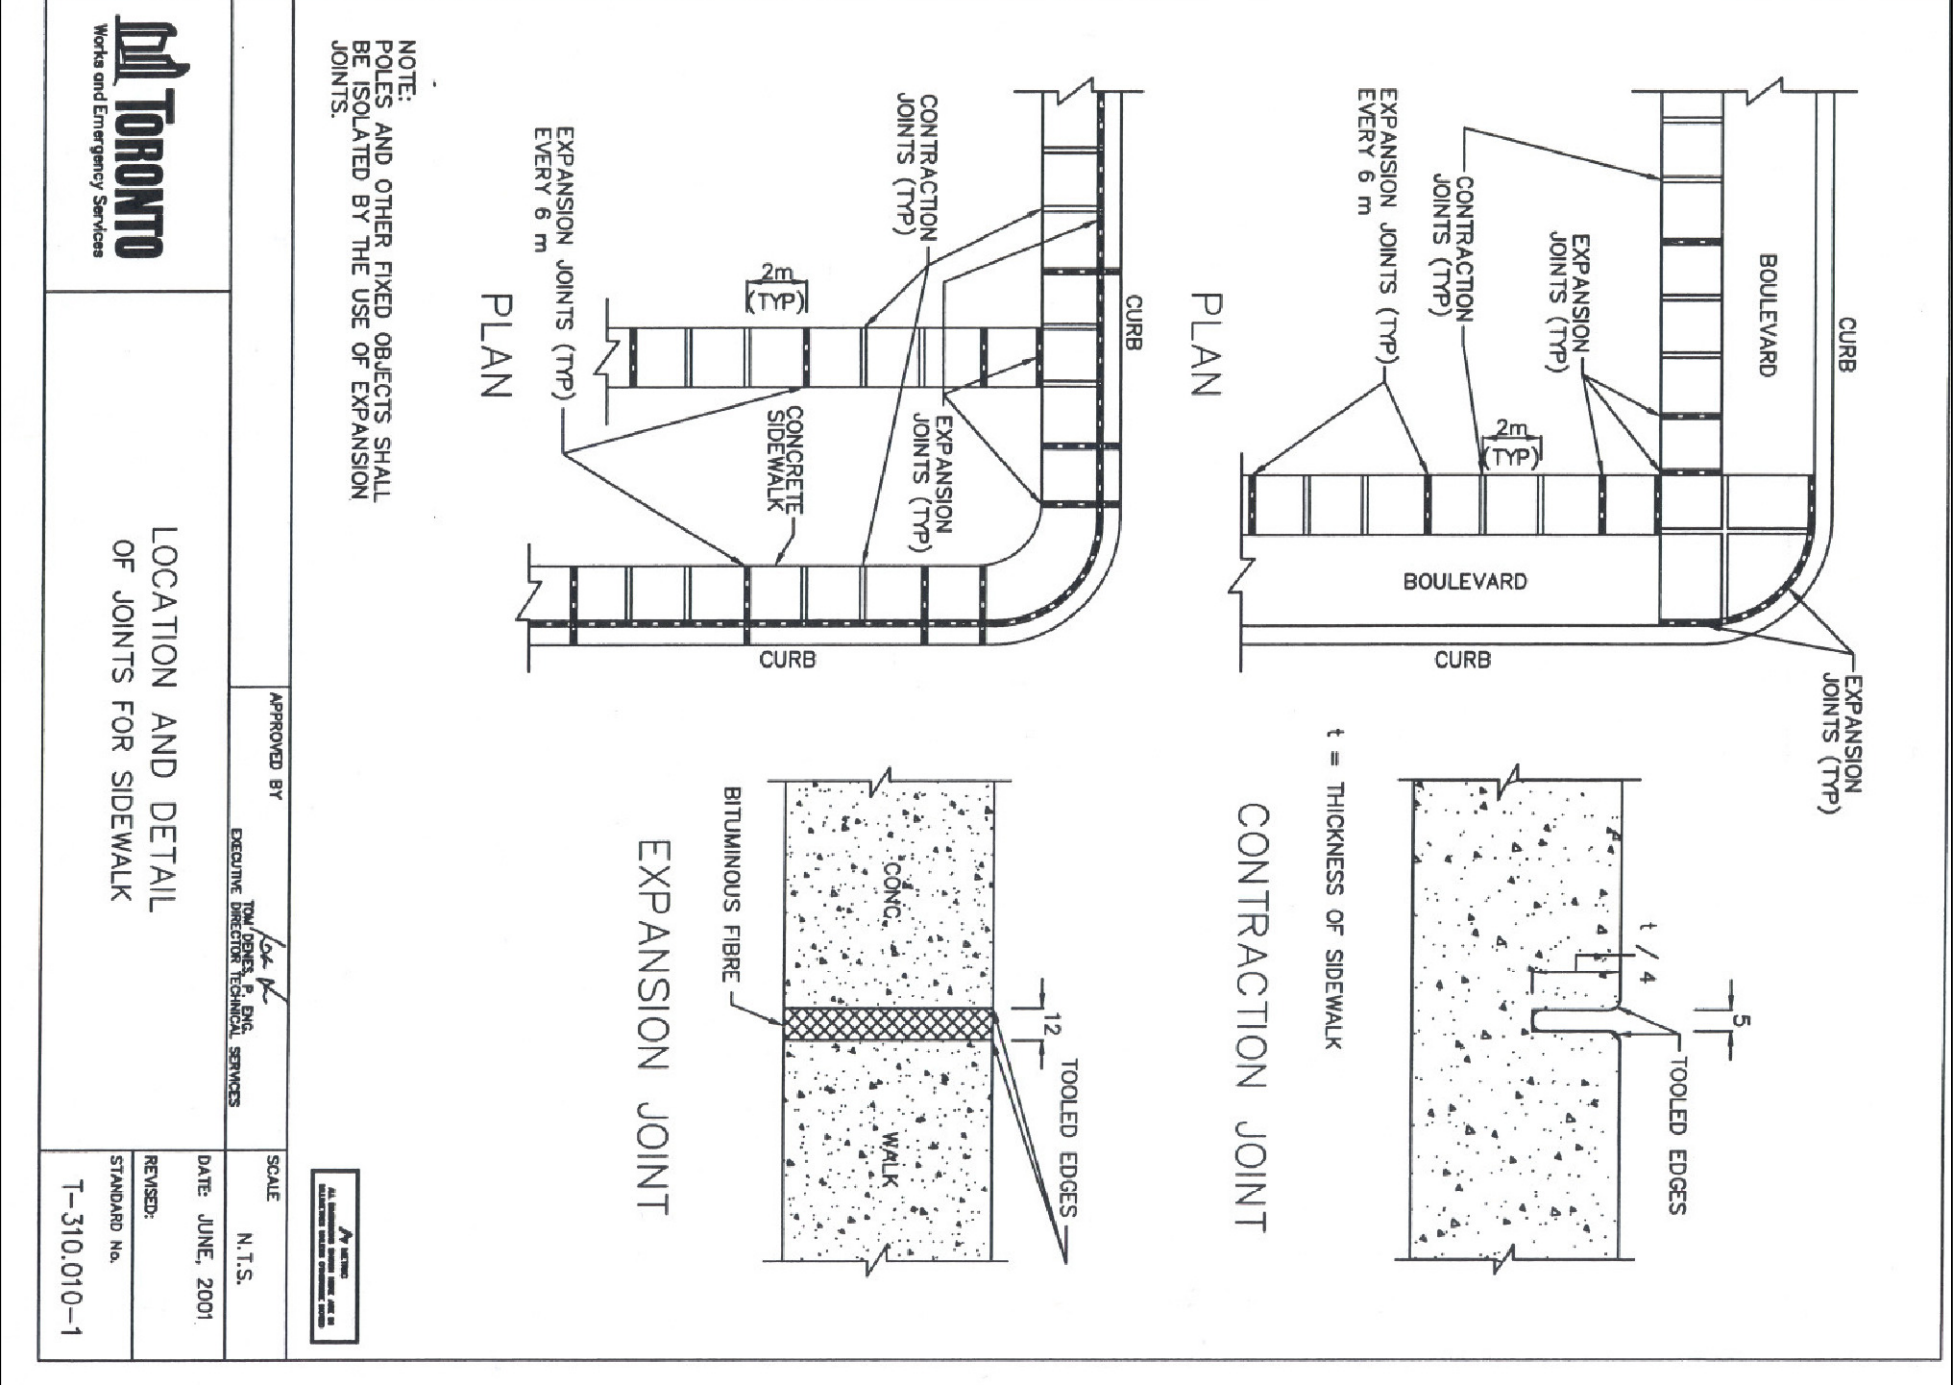


**WORKS & EMERGENCY SERVICES**  
 TECHNICAL SERVICES DIVISION  
 Engineering Services - Works Facilities & Structures

SCALE: N.T.S.  
 DATE: JUNE 2007  
 DRAWING: V.DR040

DRAWING NUMBER: T-310,010-1  
 SHEET: 1

3 CONCRETE SIDEWALK SCALE: N.T.S.

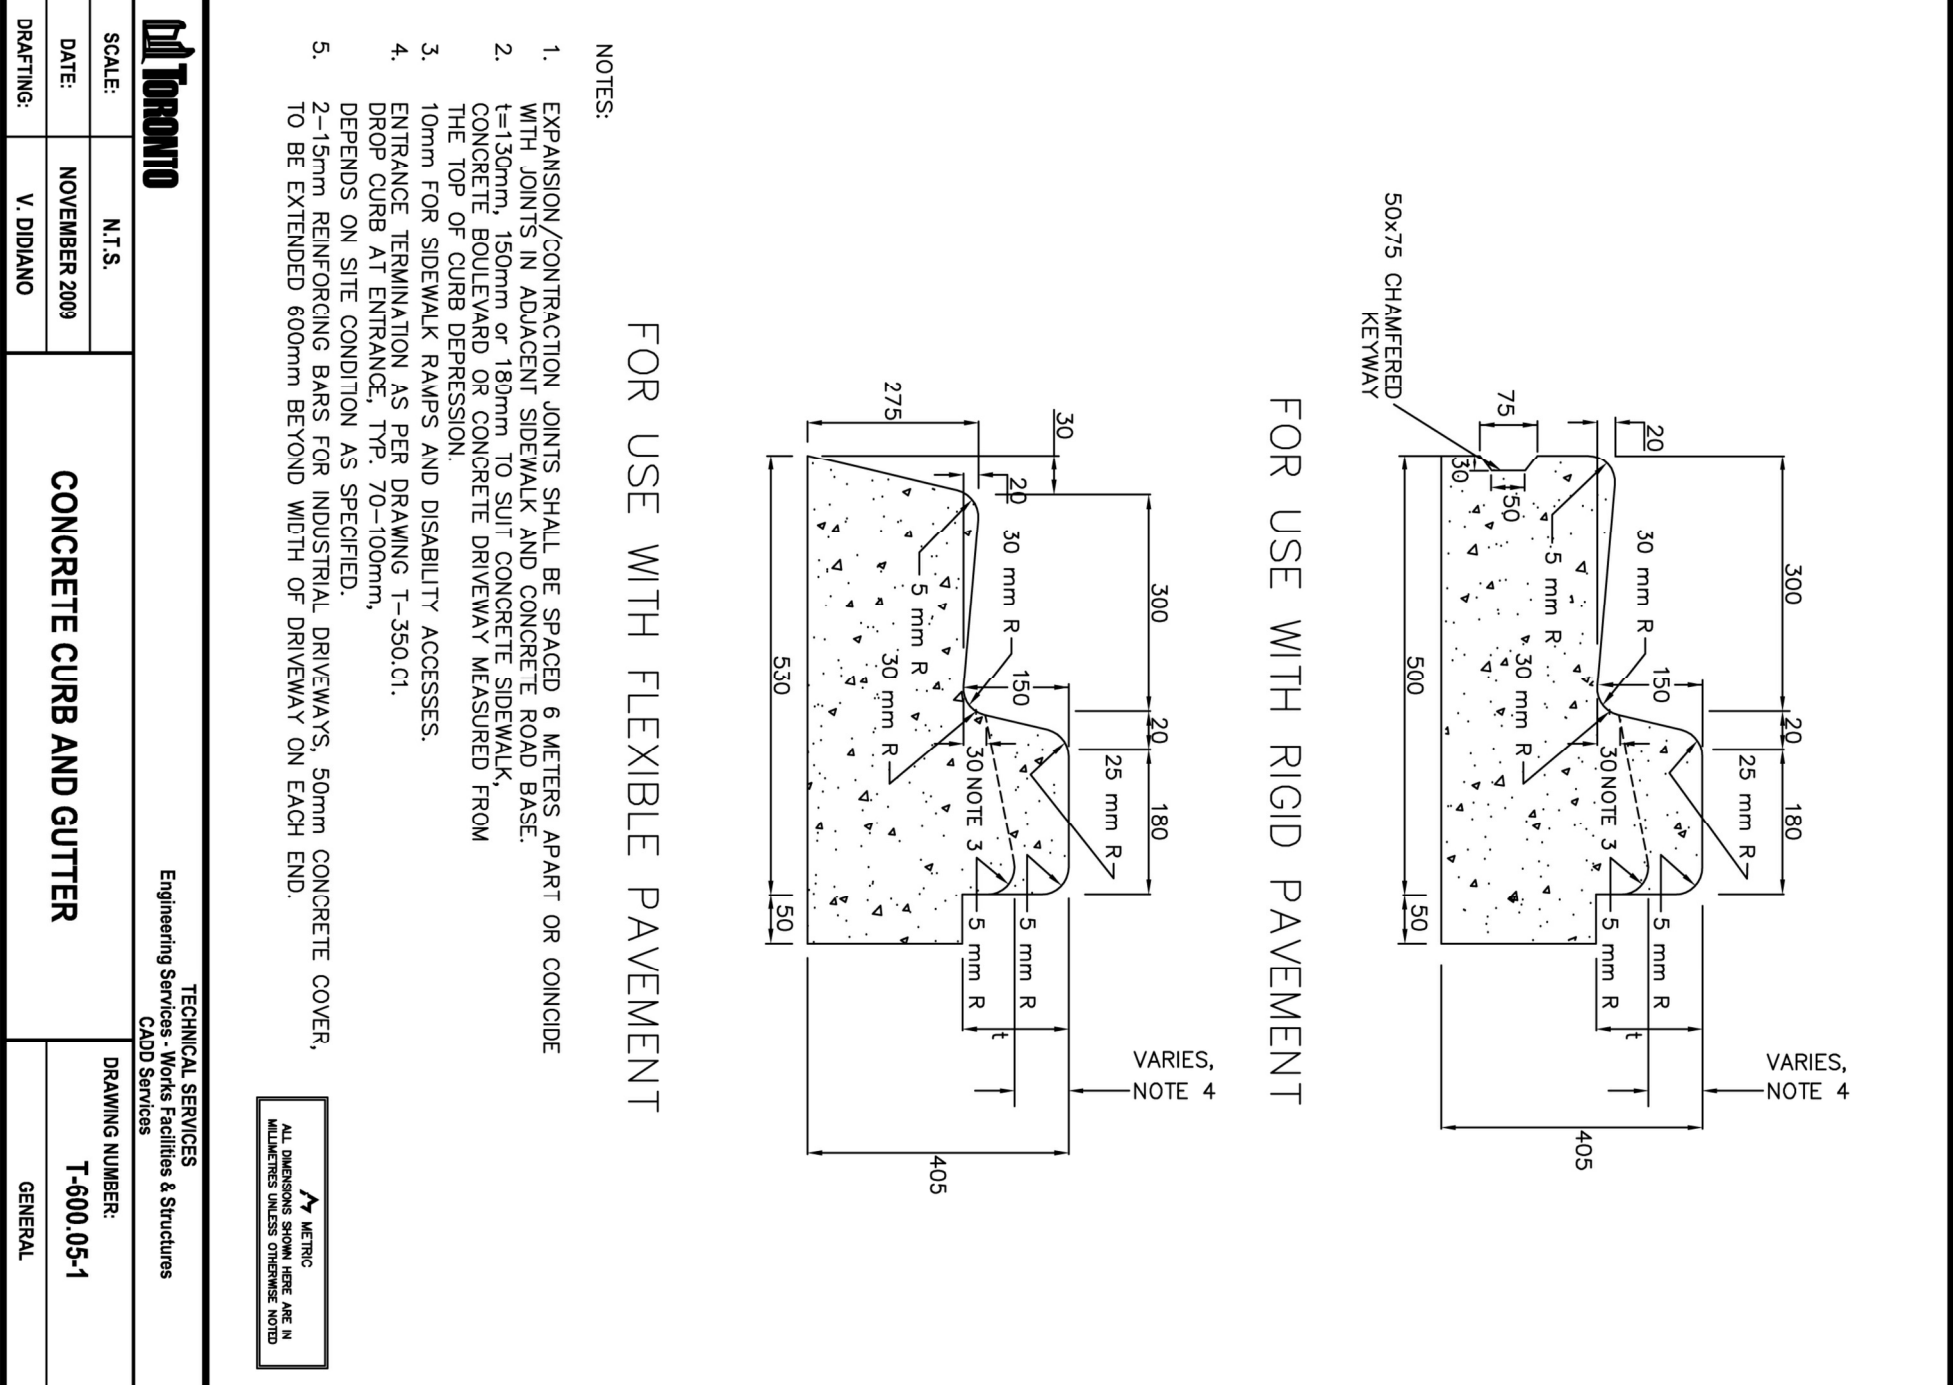


**WORKS & EMERGENCY SERVICES**  
 TECHNICAL SERVICES DIVISION  
 Engineering Services - Works Facilities & Structures

SCALE: N.T.S.  
 DATE: NOVEMBER 2009  
 DRAWING: V.DR040

DRAWING NUMBER: T-900,05-1  
 SHEET: GENERAL

2 CONCRETE CURB AND GUTTER SCALE: N.T.S.

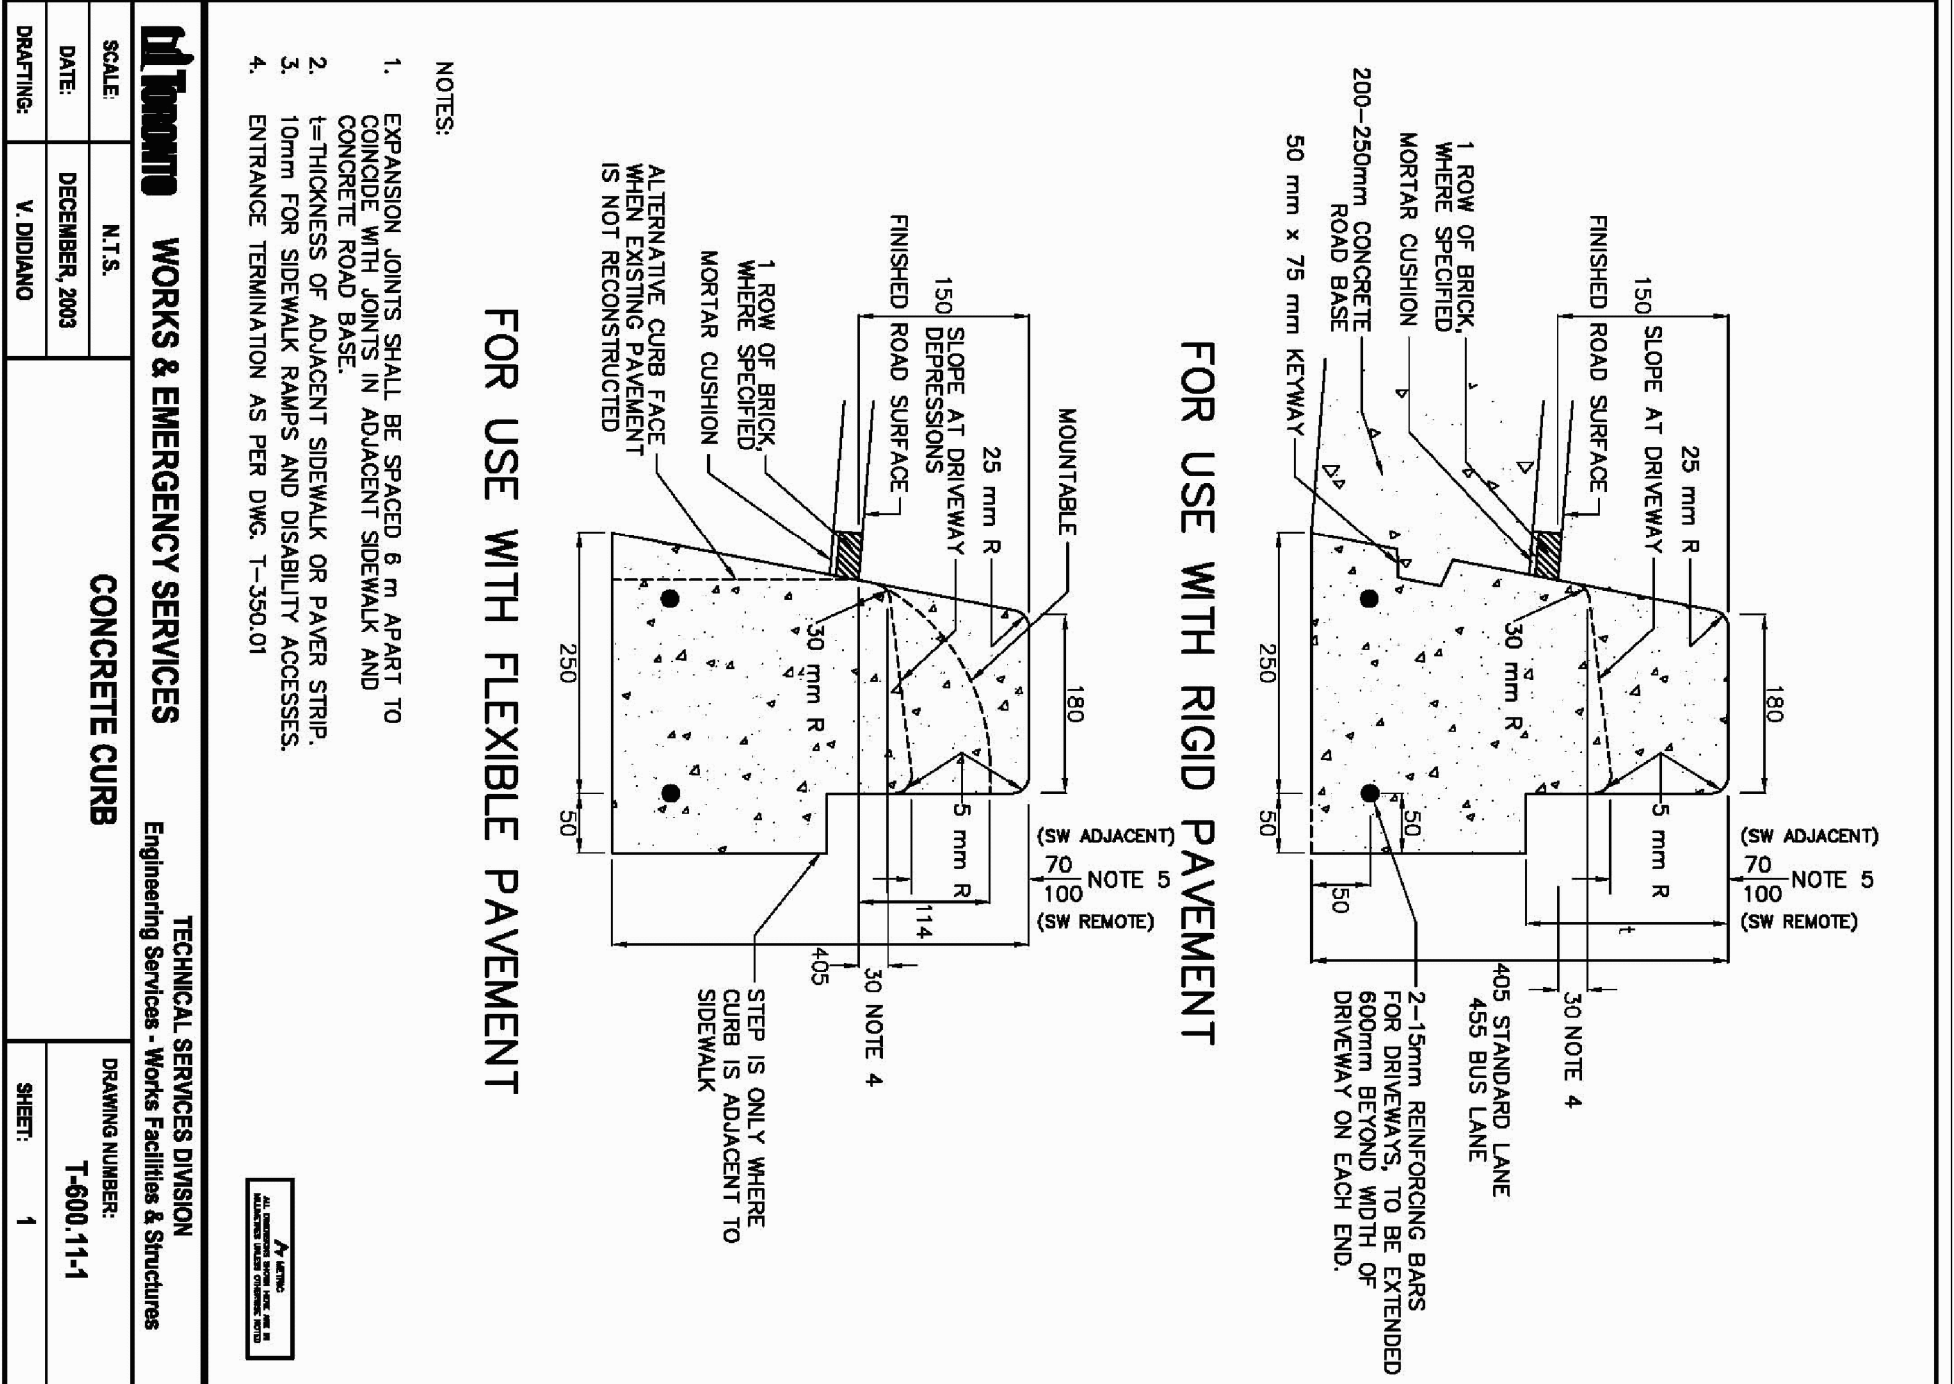


**WORKS & EMERGENCY SERVICES**  
 TECHNICAL SERVICES DIVISION  
 Engineering Services - Works Facilities & Structures


SCALE: N.T.S.  
 DATE: DECEMBER 2003  
 DRAWING: V.DR040

DRAWING NUMBER: T-900,11-1  
 SHEET: 1


1 CONCRETE CURB SCALE: N.T.S.

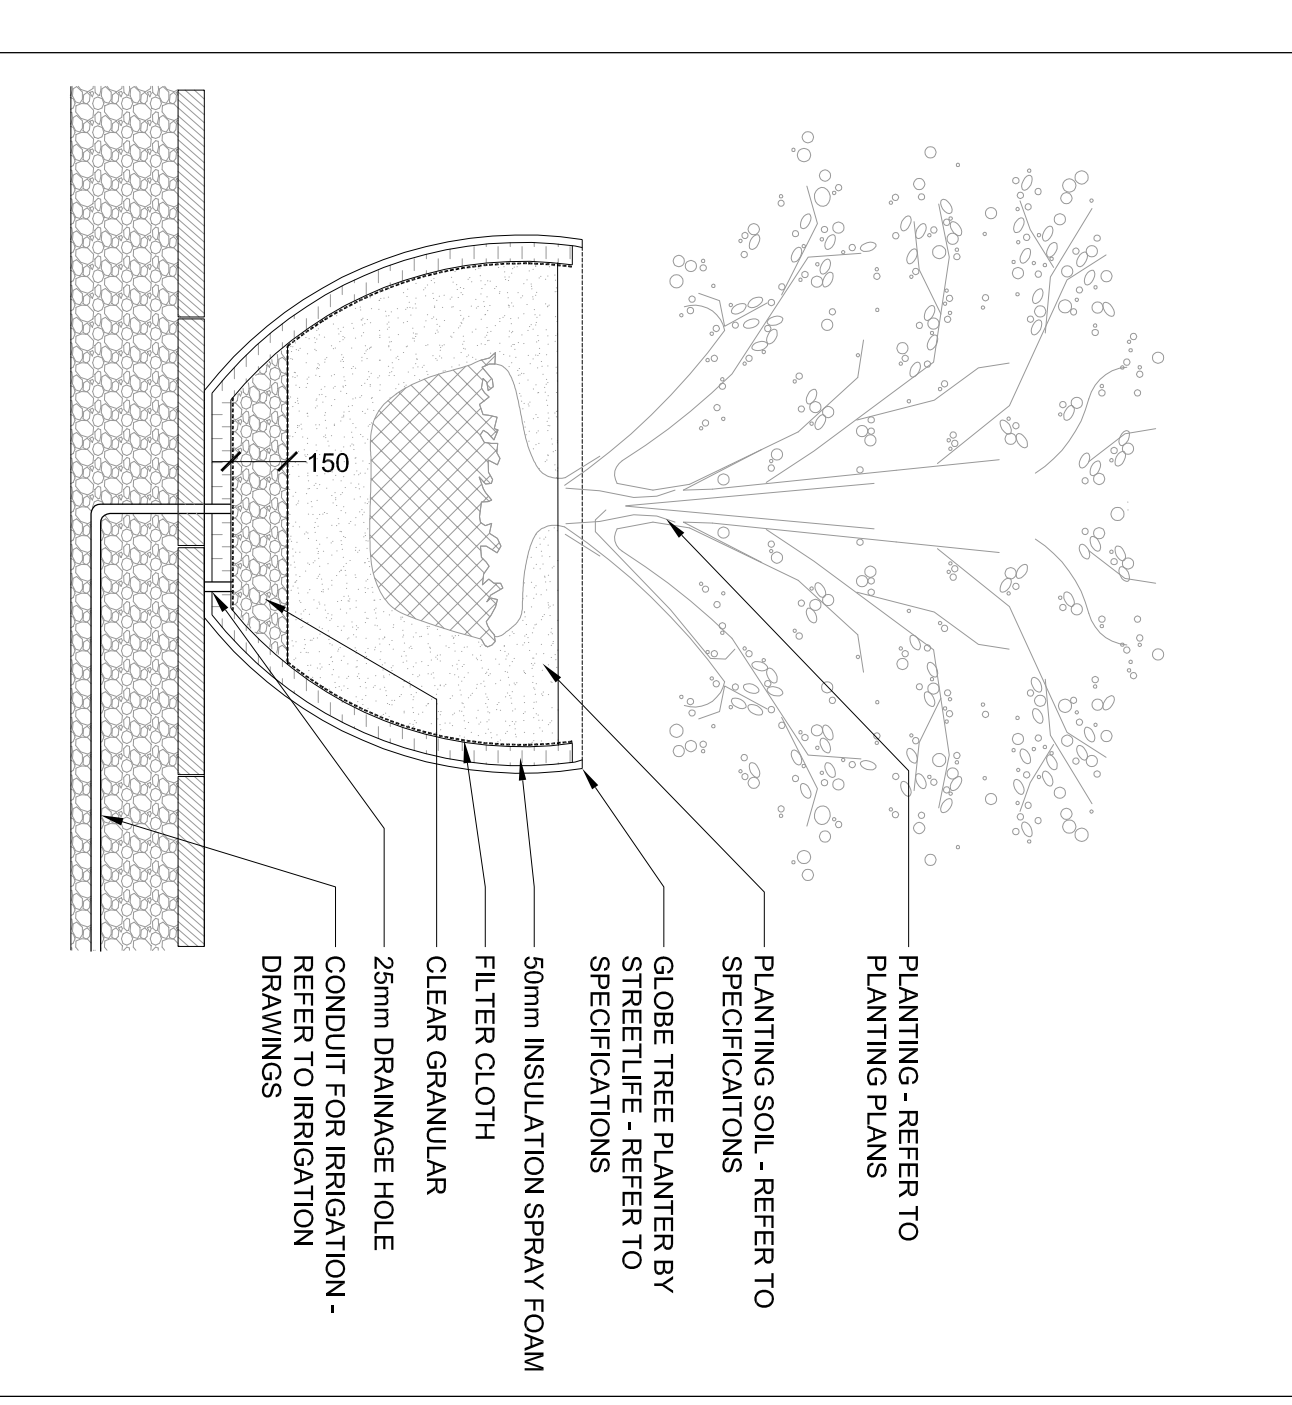


**IRRIGATED PLANTER**  
 SCALE: 1:20

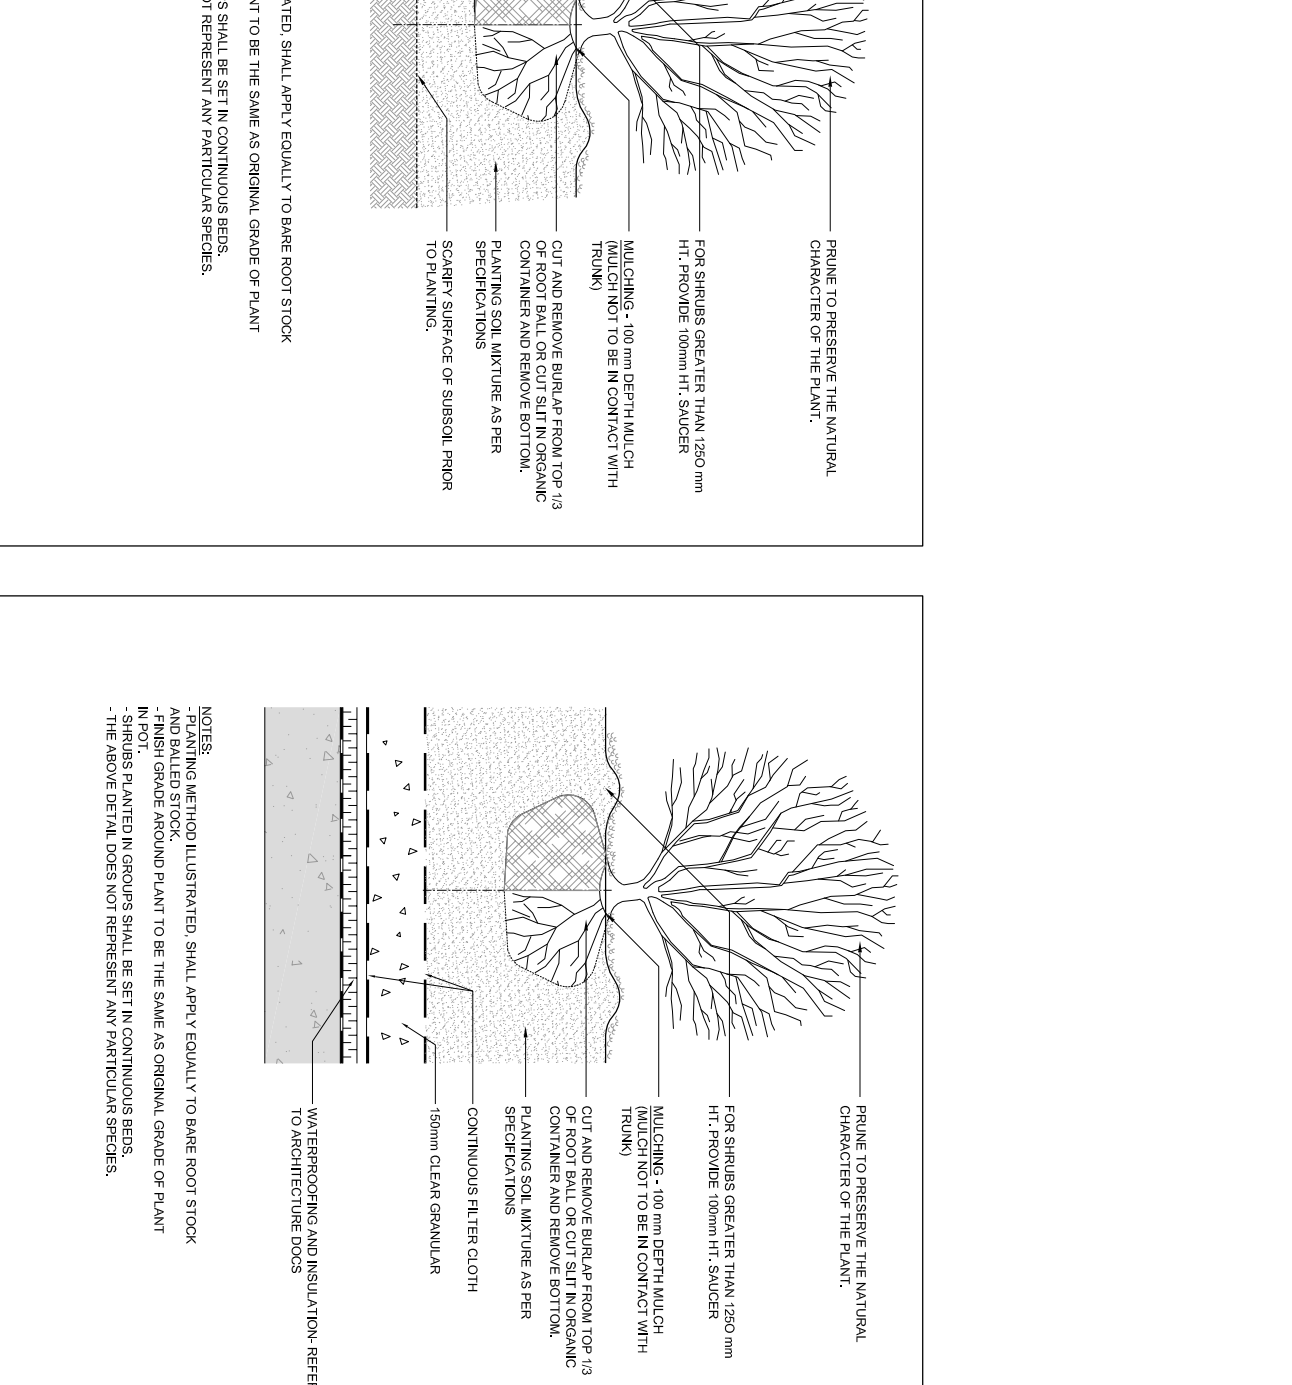

**SHRUB PLANTING ON SLAB TYPE**  
 SCALE: N.T.S.

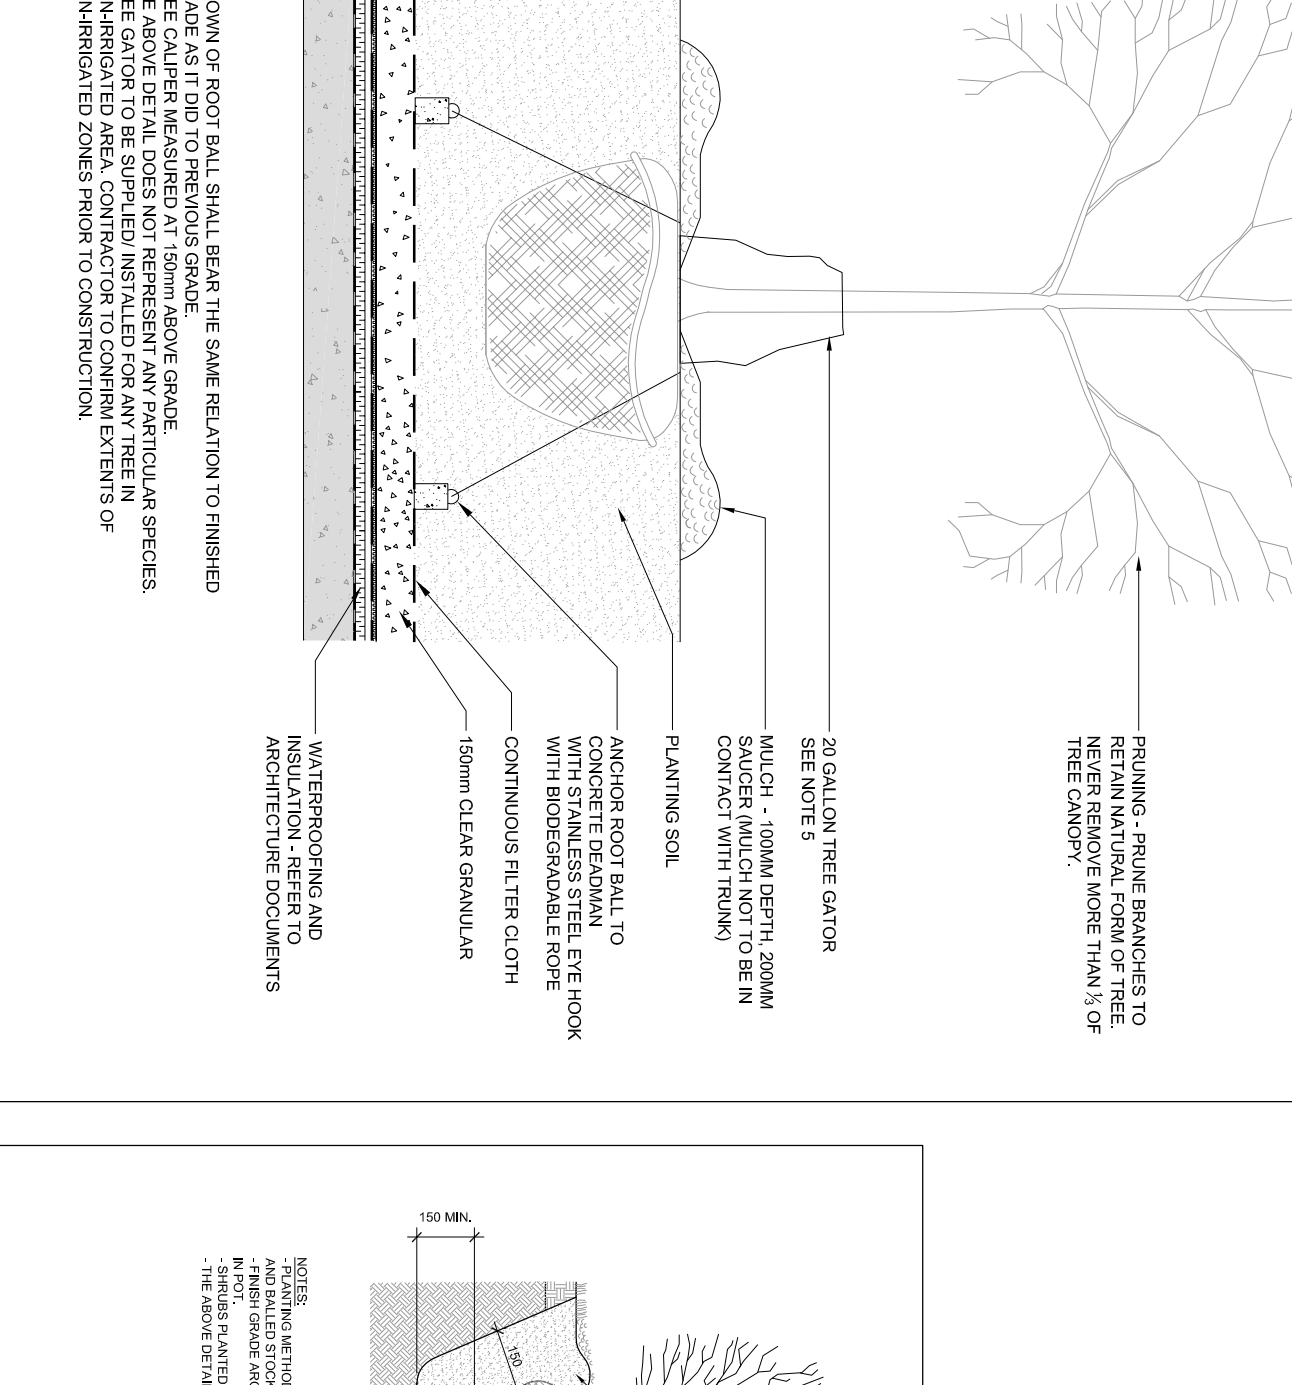

**SHRUB PLANTING ON GRADE TYPE**  
 SCALE: N.T.S.

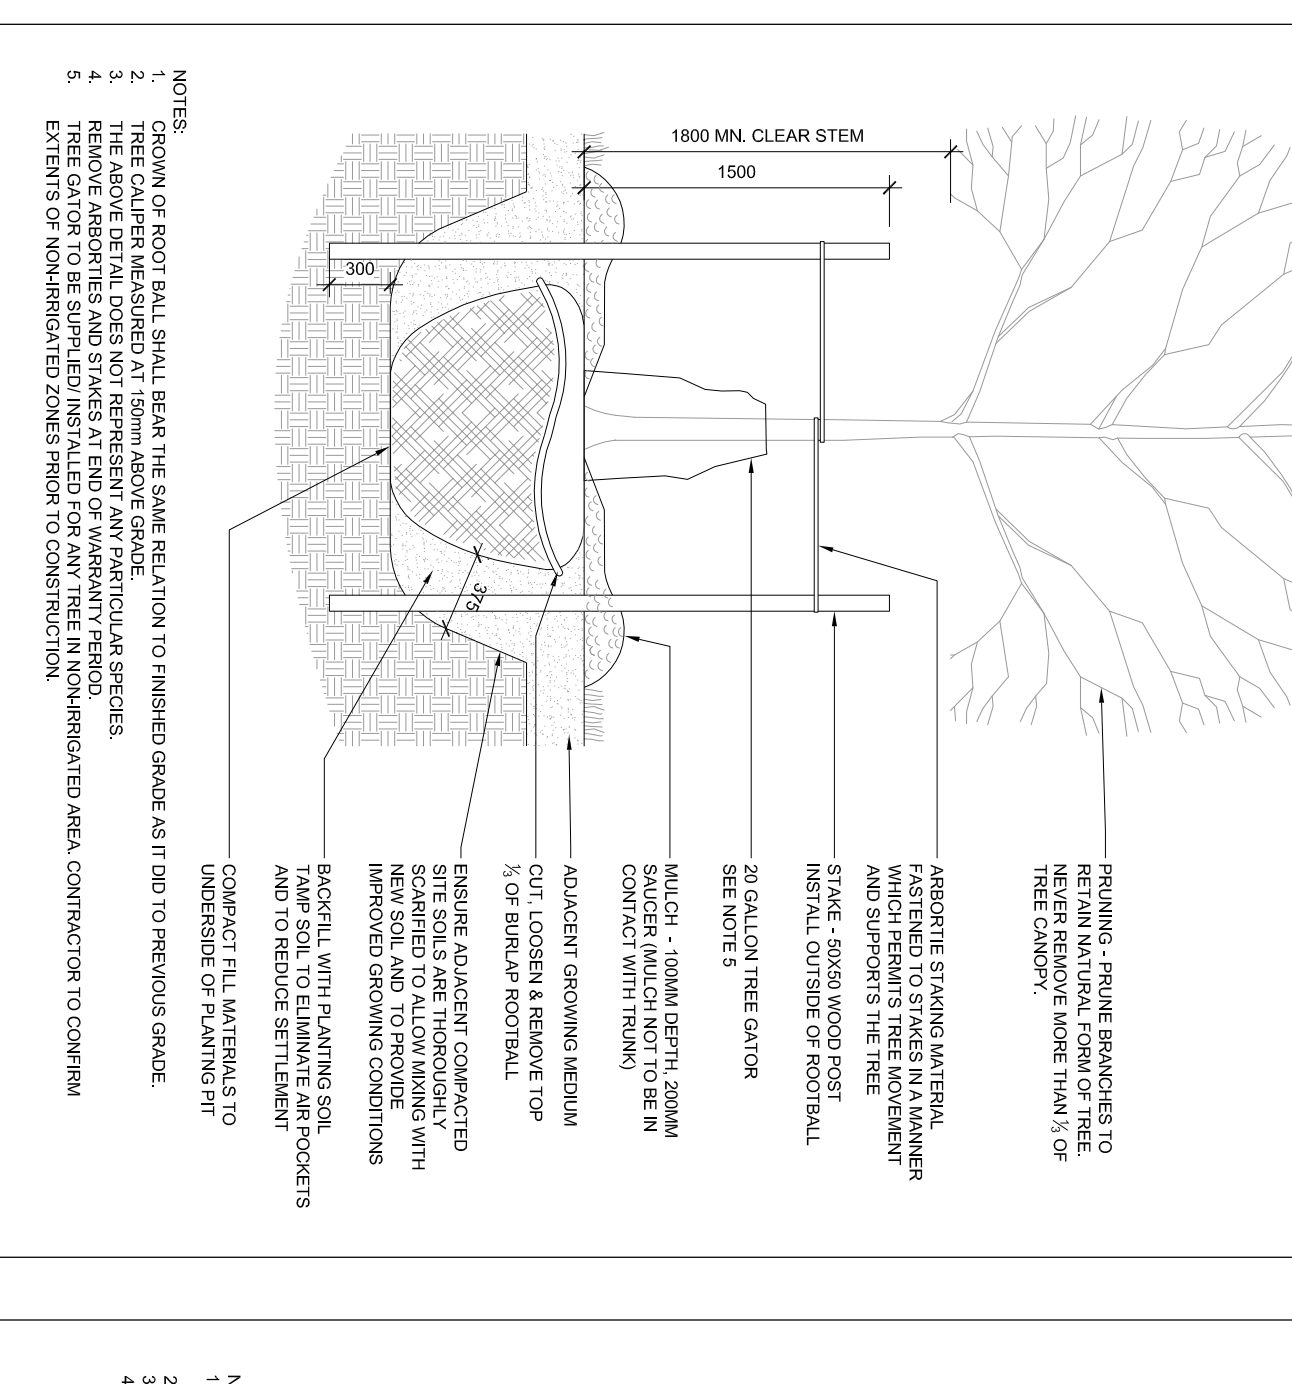

**TREE PLANTING ON GRADE TYPE**  
 SCALE: N.T.S.

SCALE: AS NOTED  
 DRAWN: JRS  
 CHECKED: JRS  
 PROJECT NUMBER: 13-101  
 DRAWING DATE: 2013-02-28