
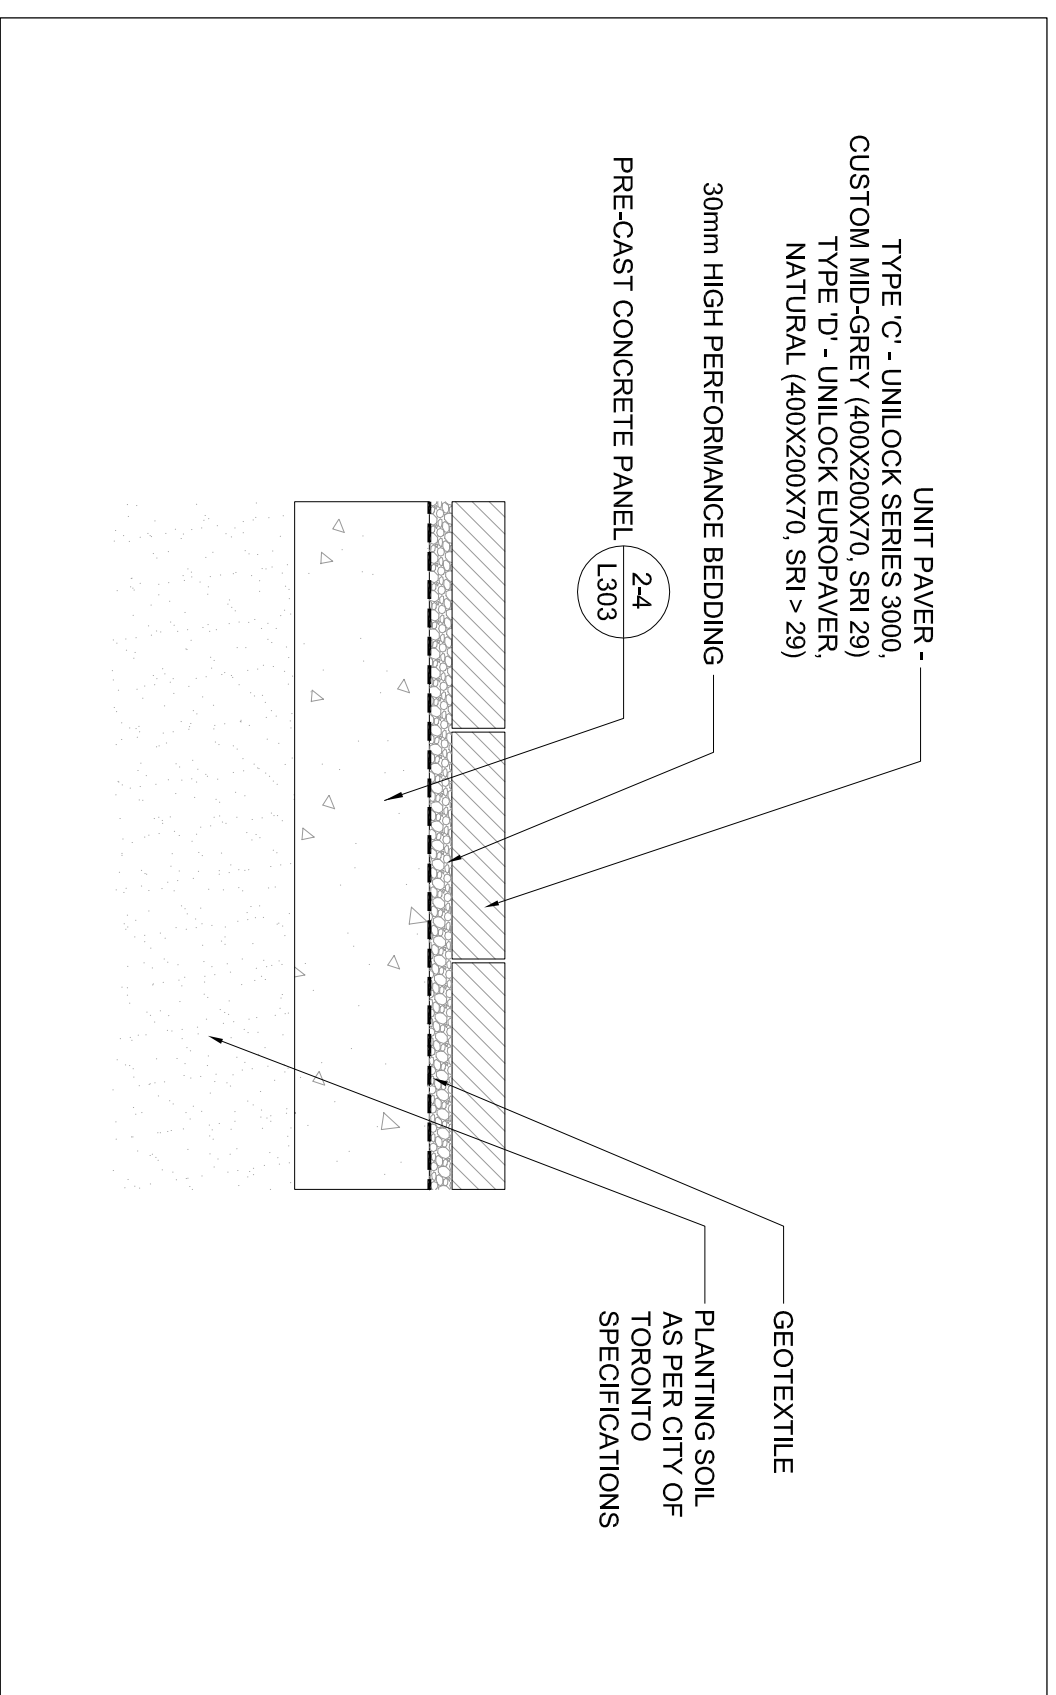
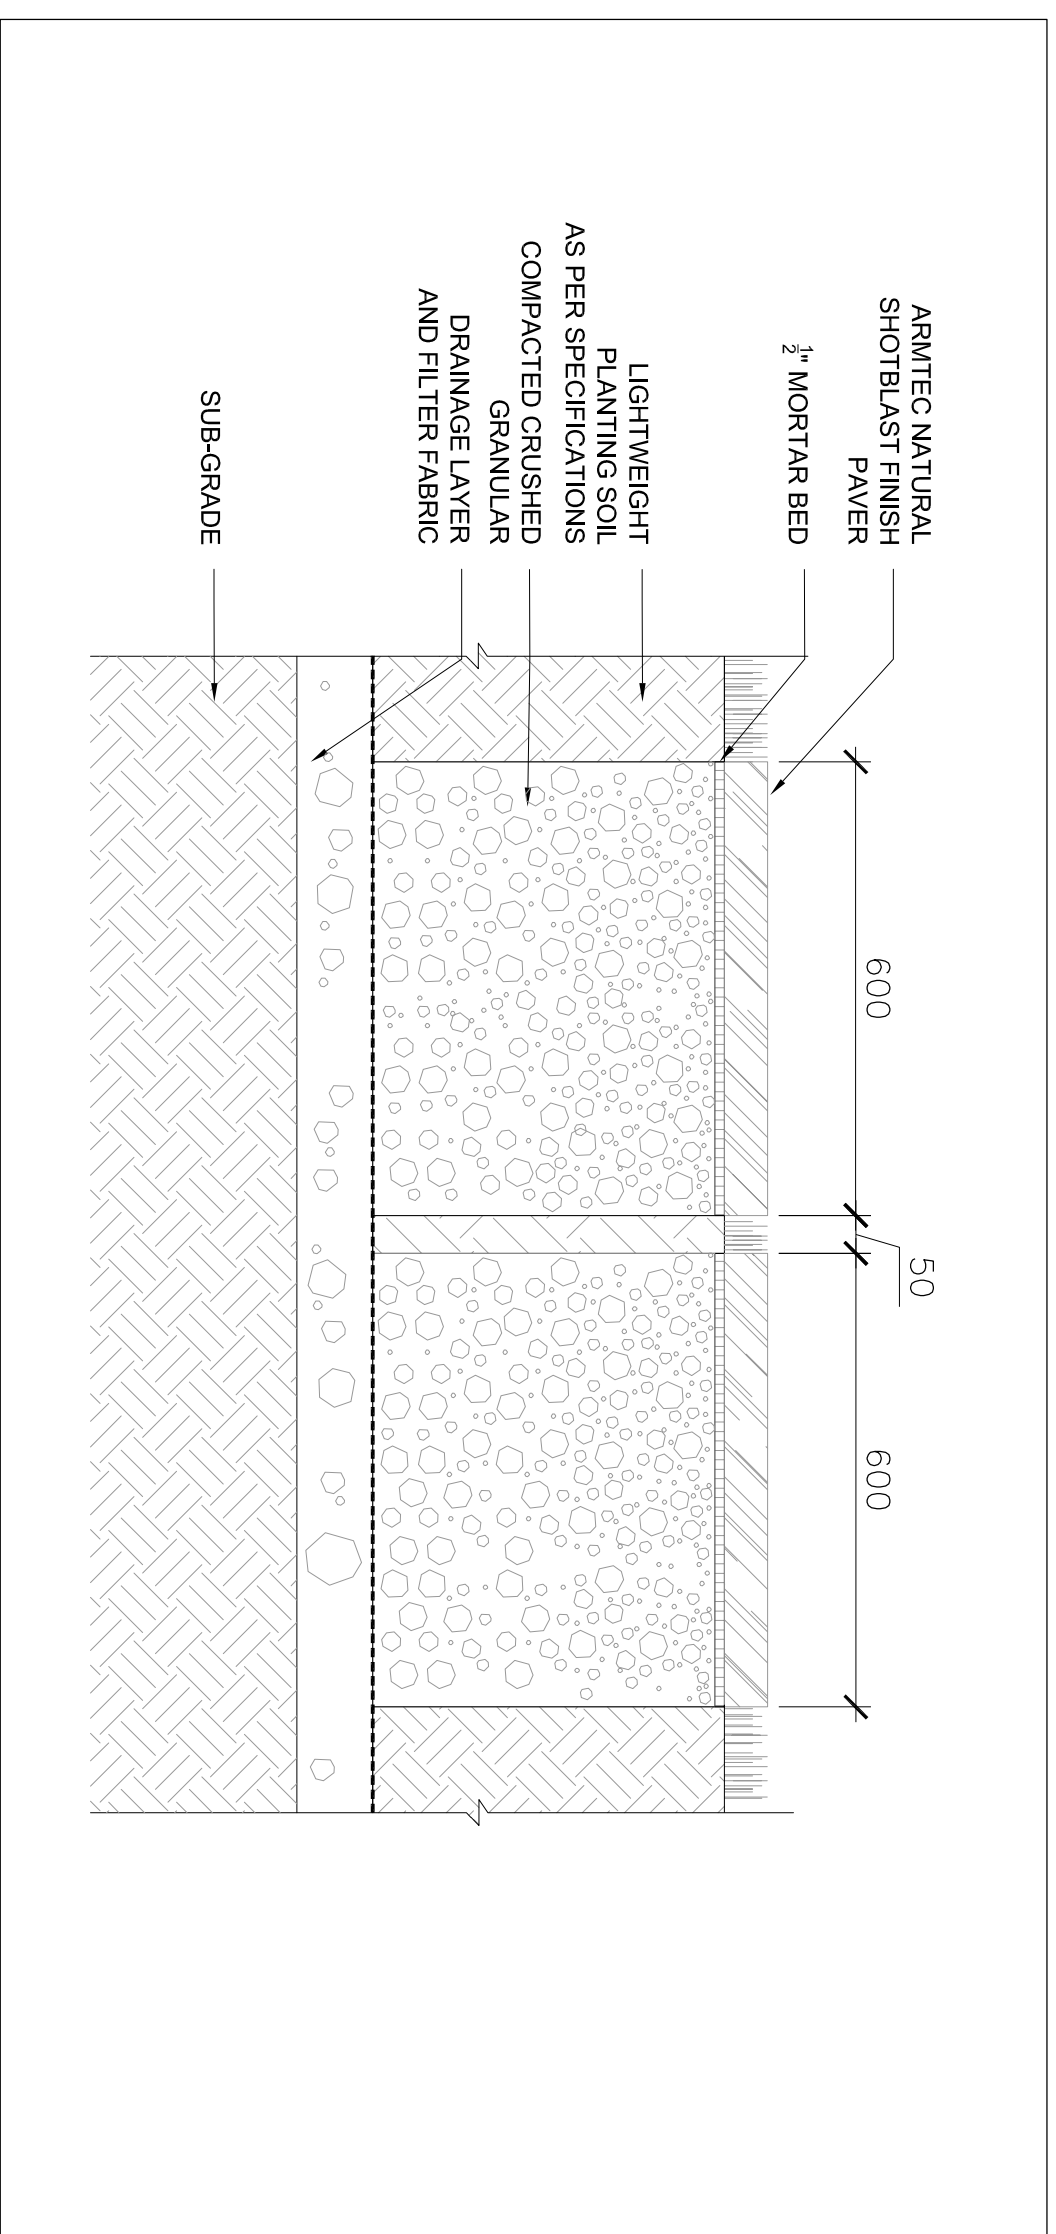
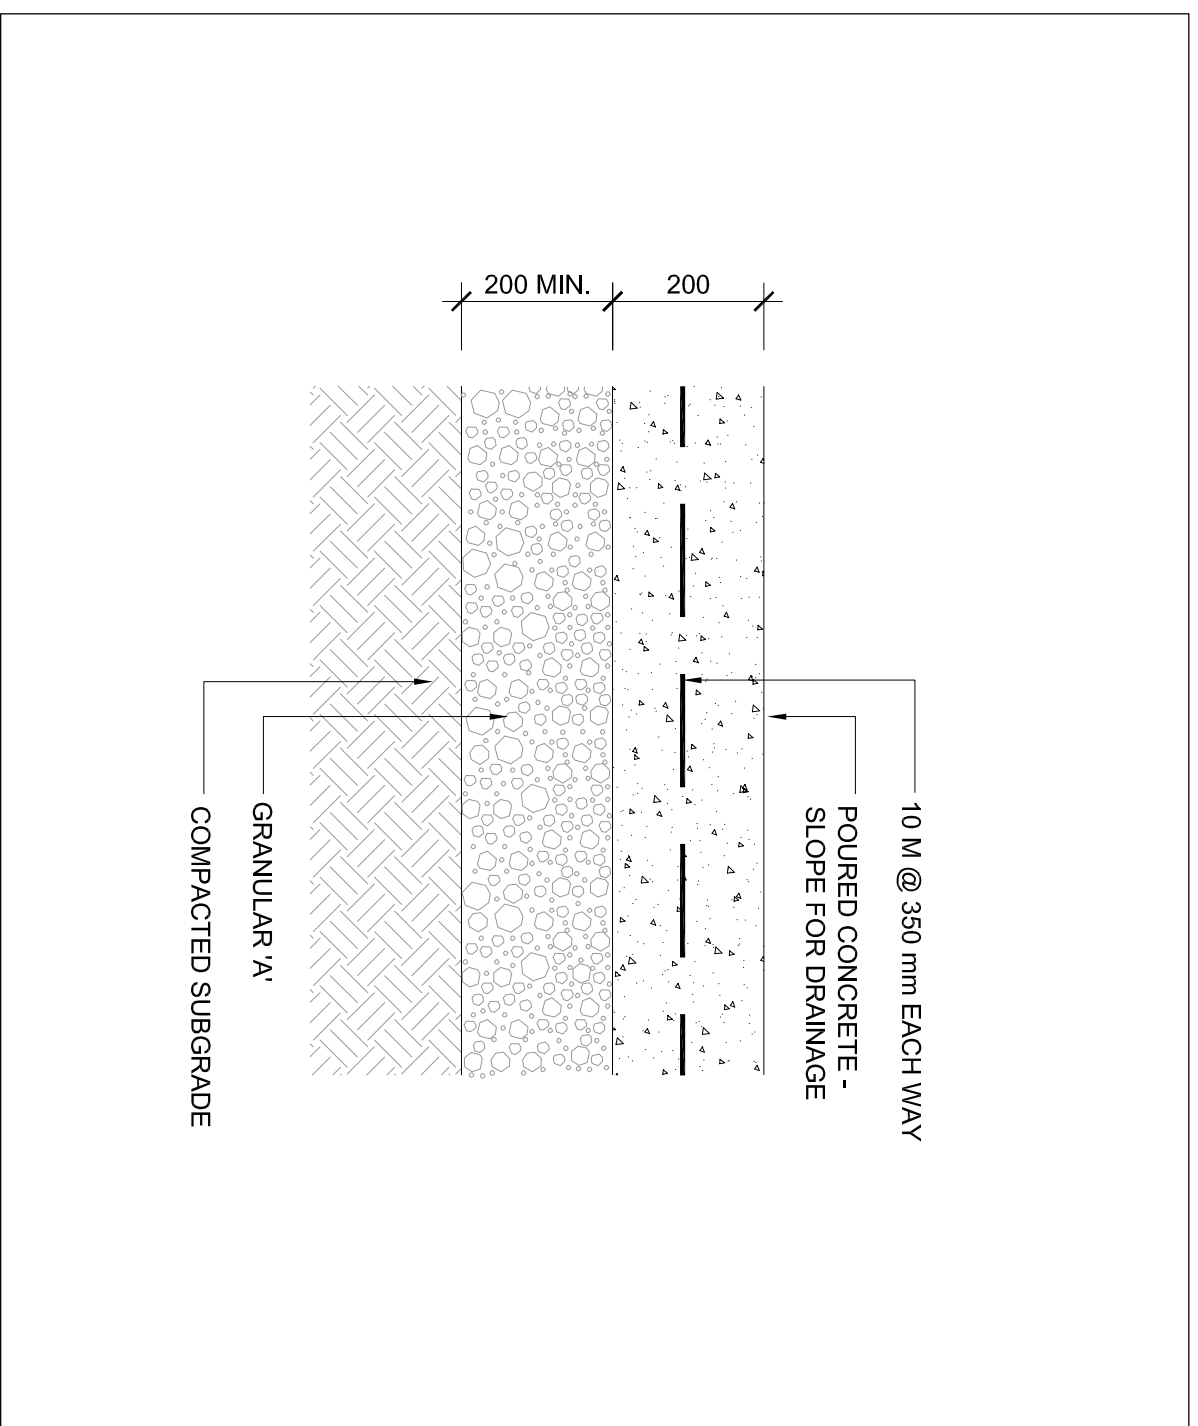
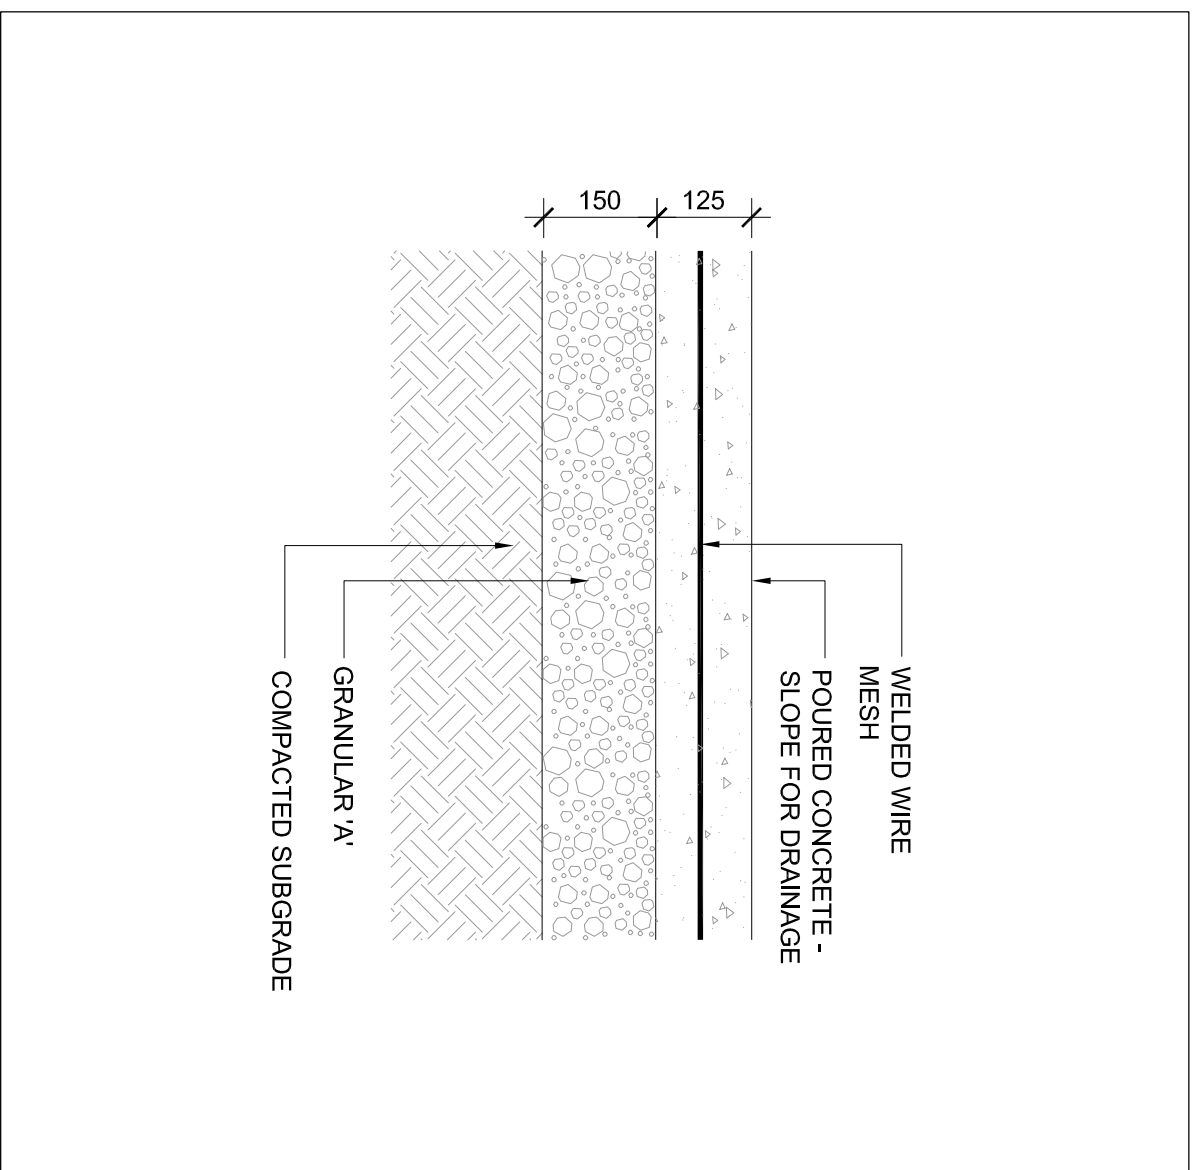
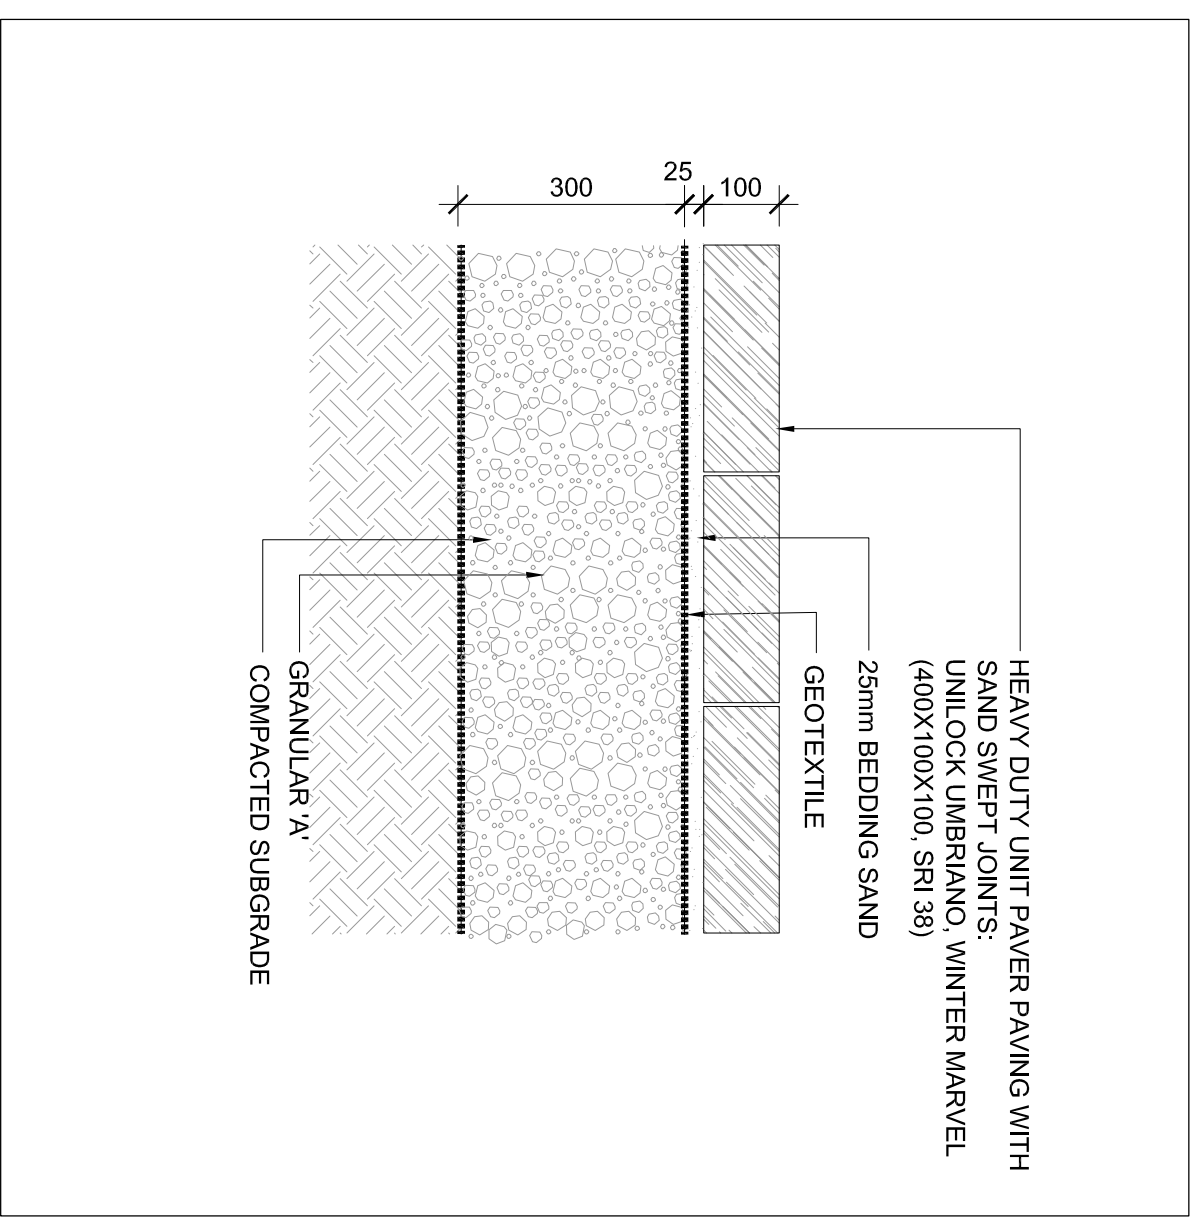
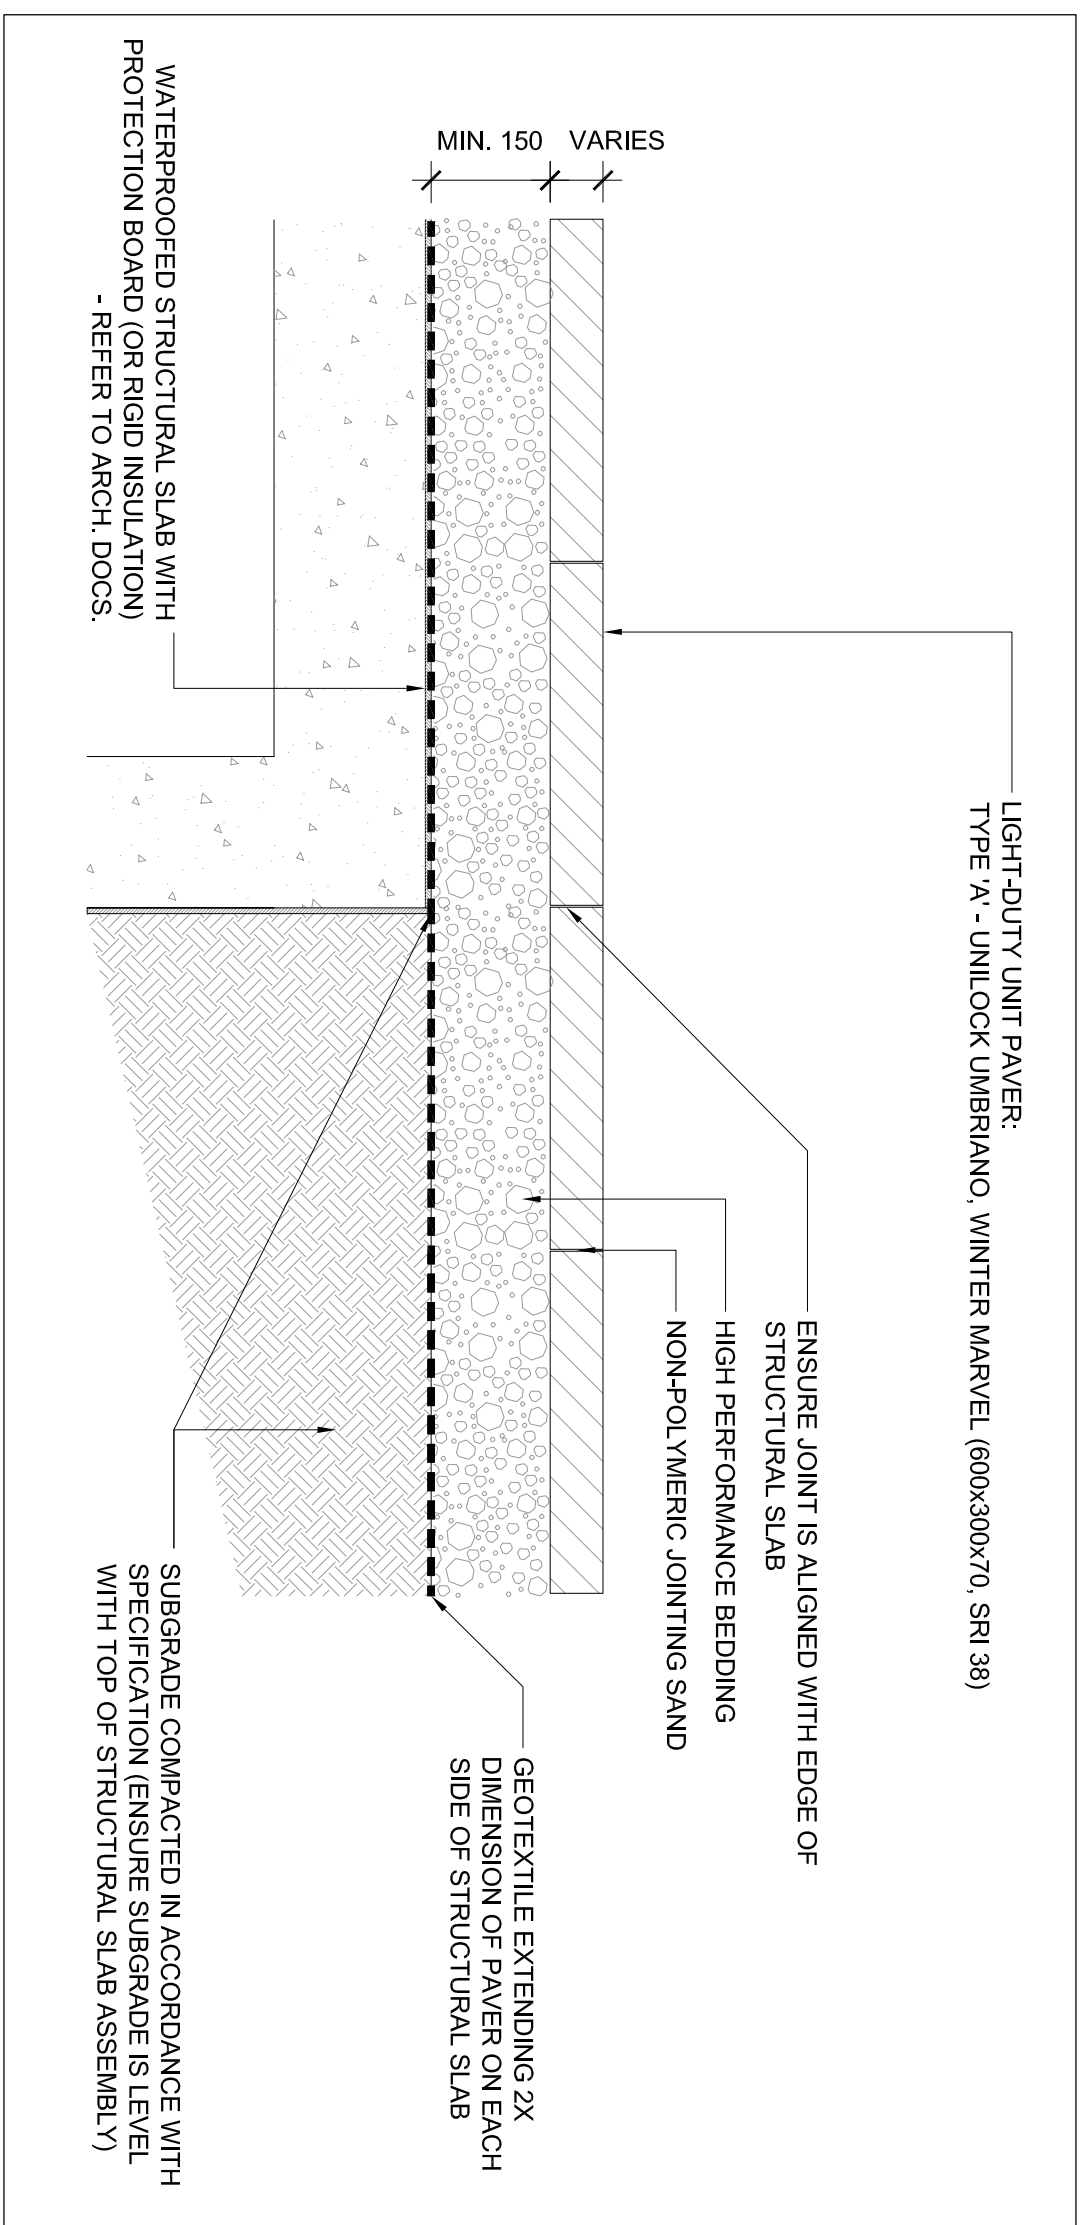
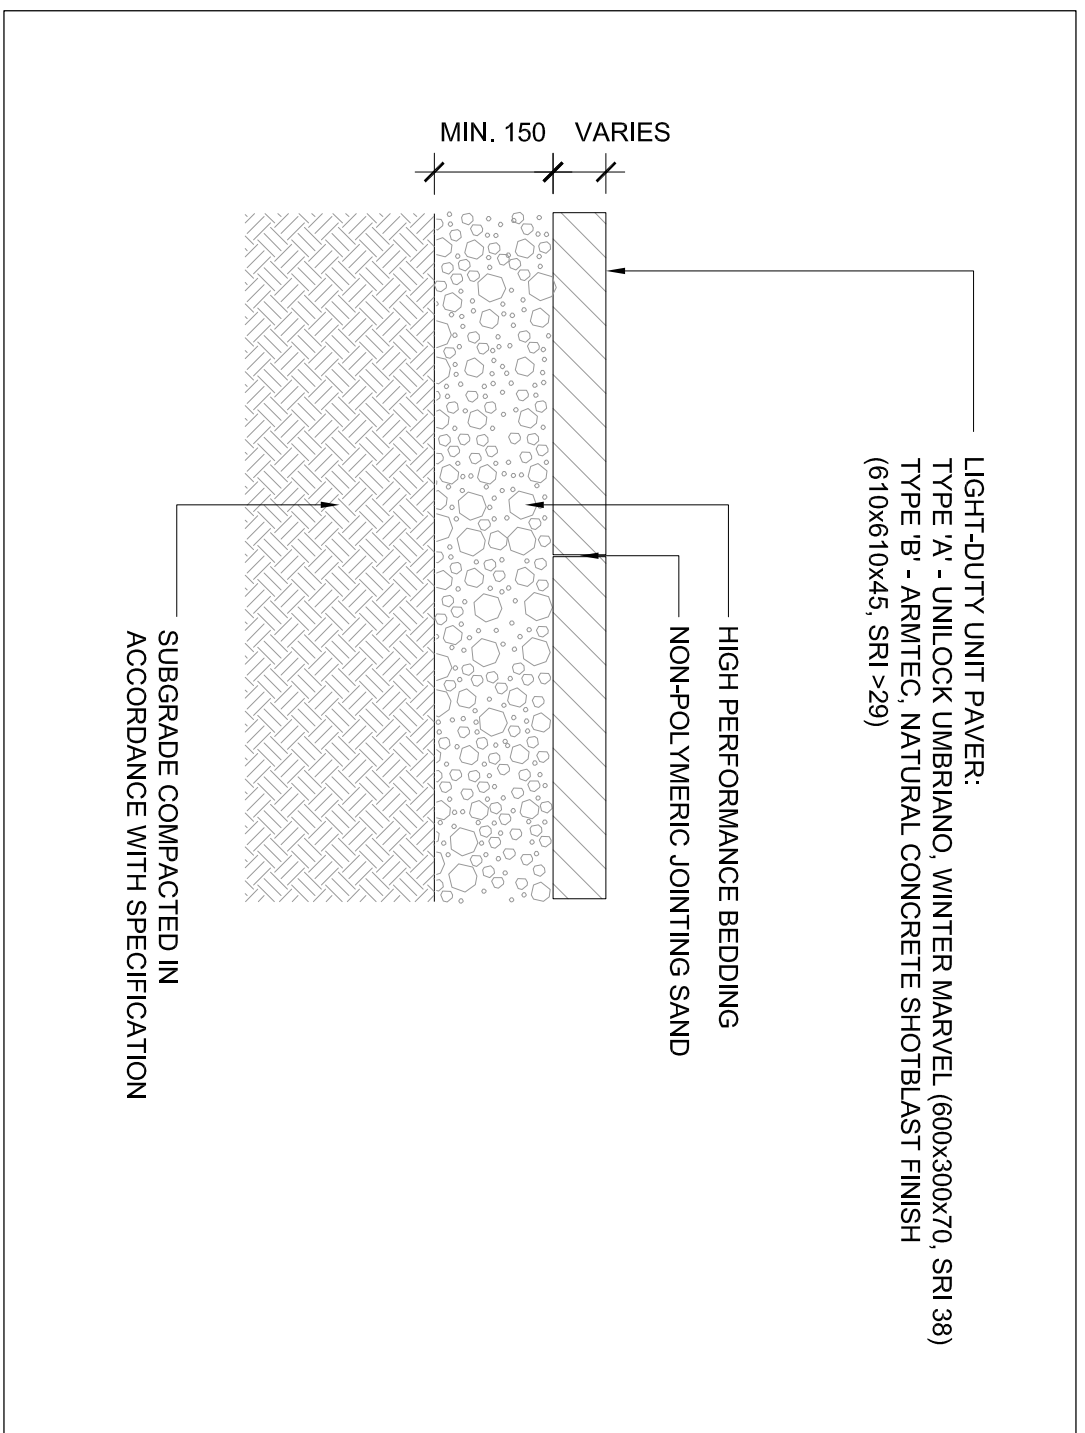



NOTES

LEGEND

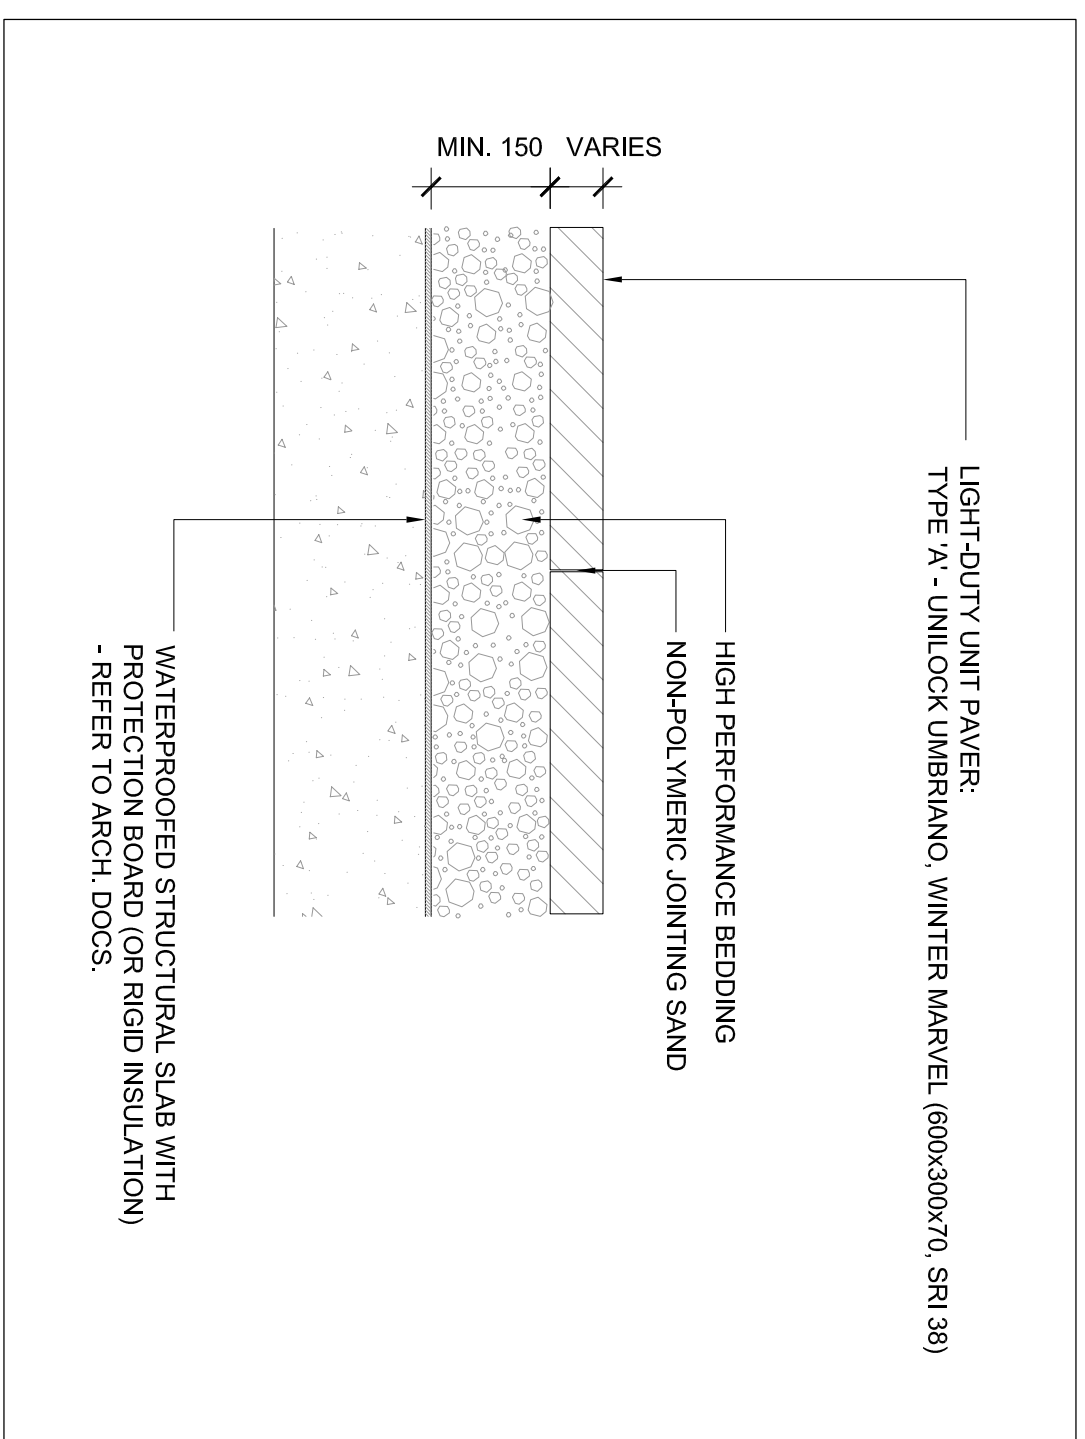

ISSUE

6	2014-06-19	ISSUED FOR COORDINATION
5	2014-07-15	ISSUED FOR PERMIT COORDINATION
4	2014-05-29	RESUBMITTED FOR SITE PLAN APPROVAL
3	2014-01-10	RESUBMITTED FOR SITE PLAN APPROVAL
2	2013-03-26	ISSUED FOR SITE PLAN APPROVAL
1	2013-03-18	ISSUED FOR COORDINATION

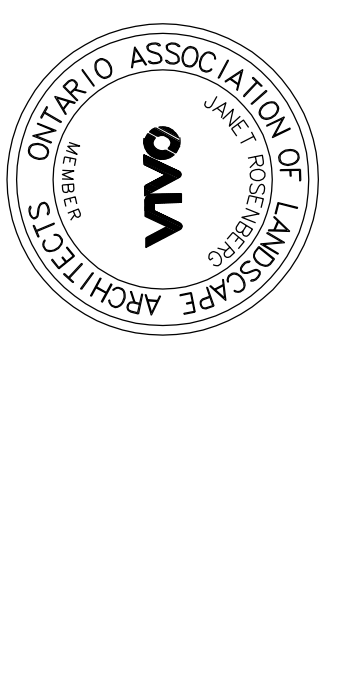

Janet Rosenberg  
Rosenberg & Studio

Landscape Architecture and Urban Design  
1 416 668 6665 / 416 668 5756 www.jrtridel.ca  
148 Kennedy Avenue, Toronto, Ontario M6Z 2S3 Canada

TRIDEL  
TORONTO COMMUNITY  
HOUSING CORPORATION

ALEXANDRA PARK  
PHASE 1A

LANDSCAPE DETAILS

SCALE: AS NOTED  
DRAWN: JRS  
CHECKED: JRS  
PROJECT NUMBER: 13-101  
DRAWING DATE: 2013-02-28

L300