



DO NOT SCALE DRAWINGS.

CONTRACTOR MUST VERIFY ALL DRAWINGS, DIMENSIONS, DETAILS AND SPECIFICATIONS, AND REPORT ANY DISCREPANCIES TO UNION 31 INC. BEFORE PROCEEDING WITH WORK. MATERIALS MAY NOT BE SUBSTITUTED WITHOUT WRITTEN APPROVAL FROM UNION 31 INC. ALL DRAWINGS AND SPECIFICATIONS ARE INSTRUMENTS OF SERVICE AND THE PROPERTY OF UNION 31 INC. WHICH MUST BE RETURNED AT THE COMPLETION OF THE WORK.


PRINTED: 23-Aug-14

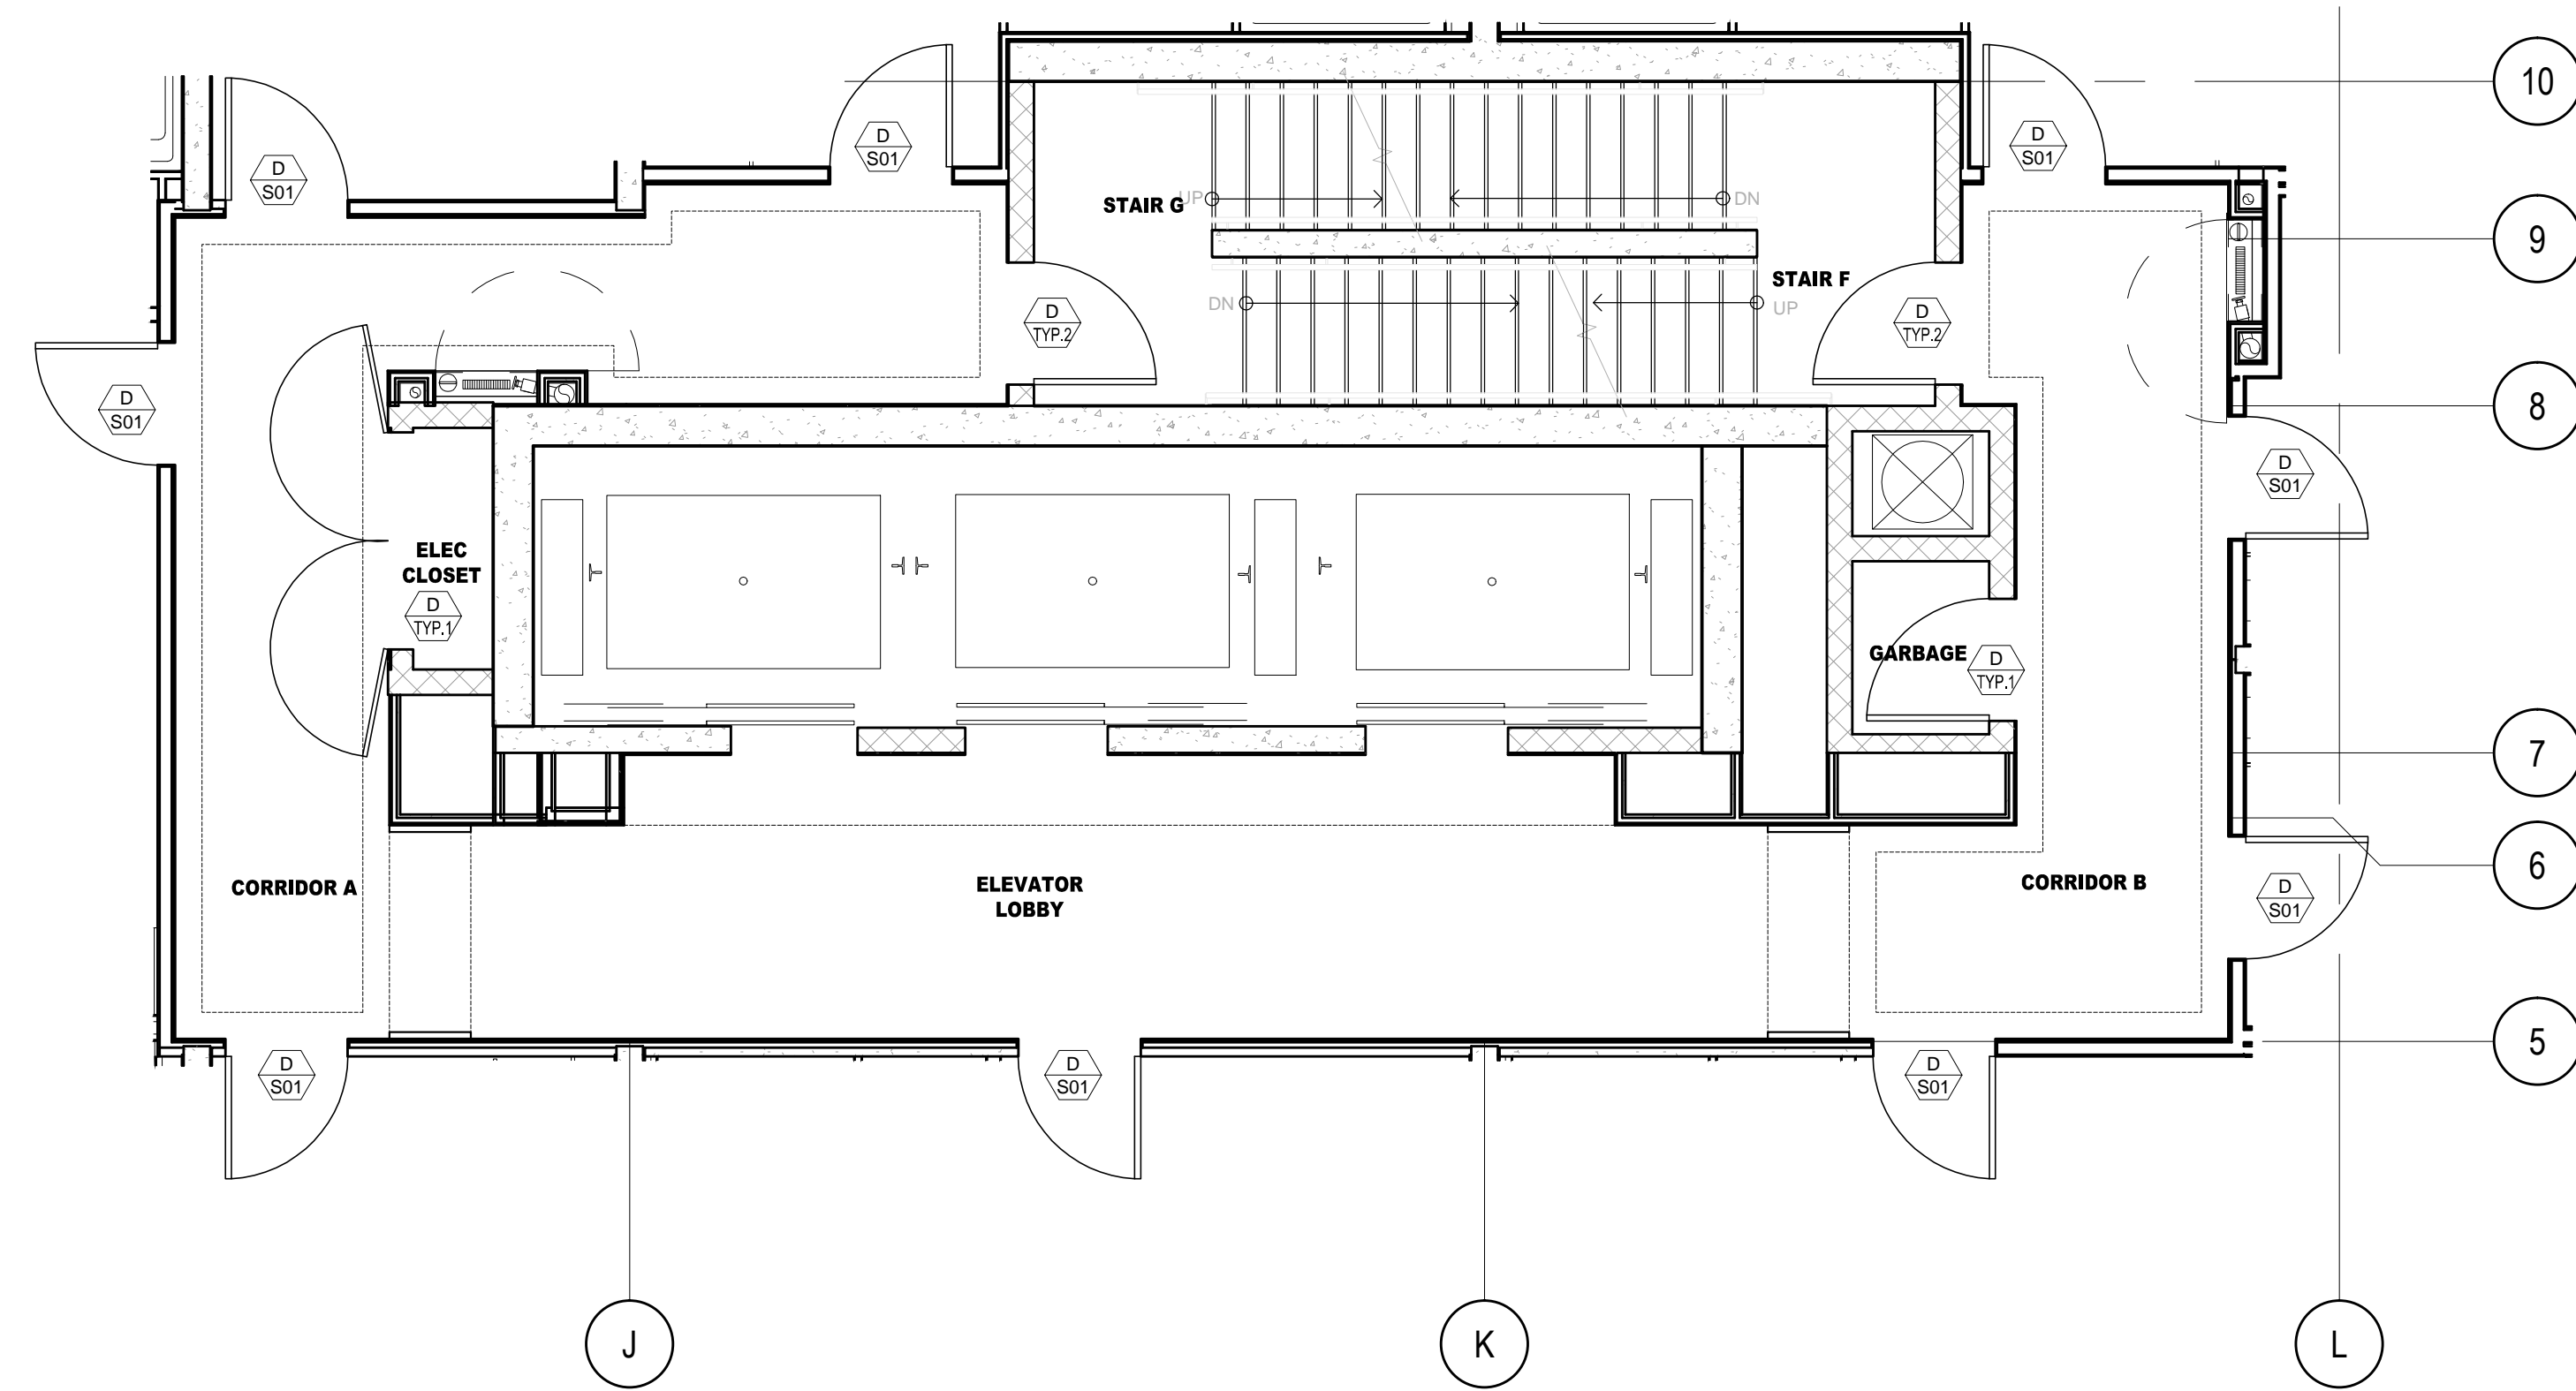


1 CONSTRUCTION PLAN
D1.13.0 13TH FLOOR SCALE 1:50

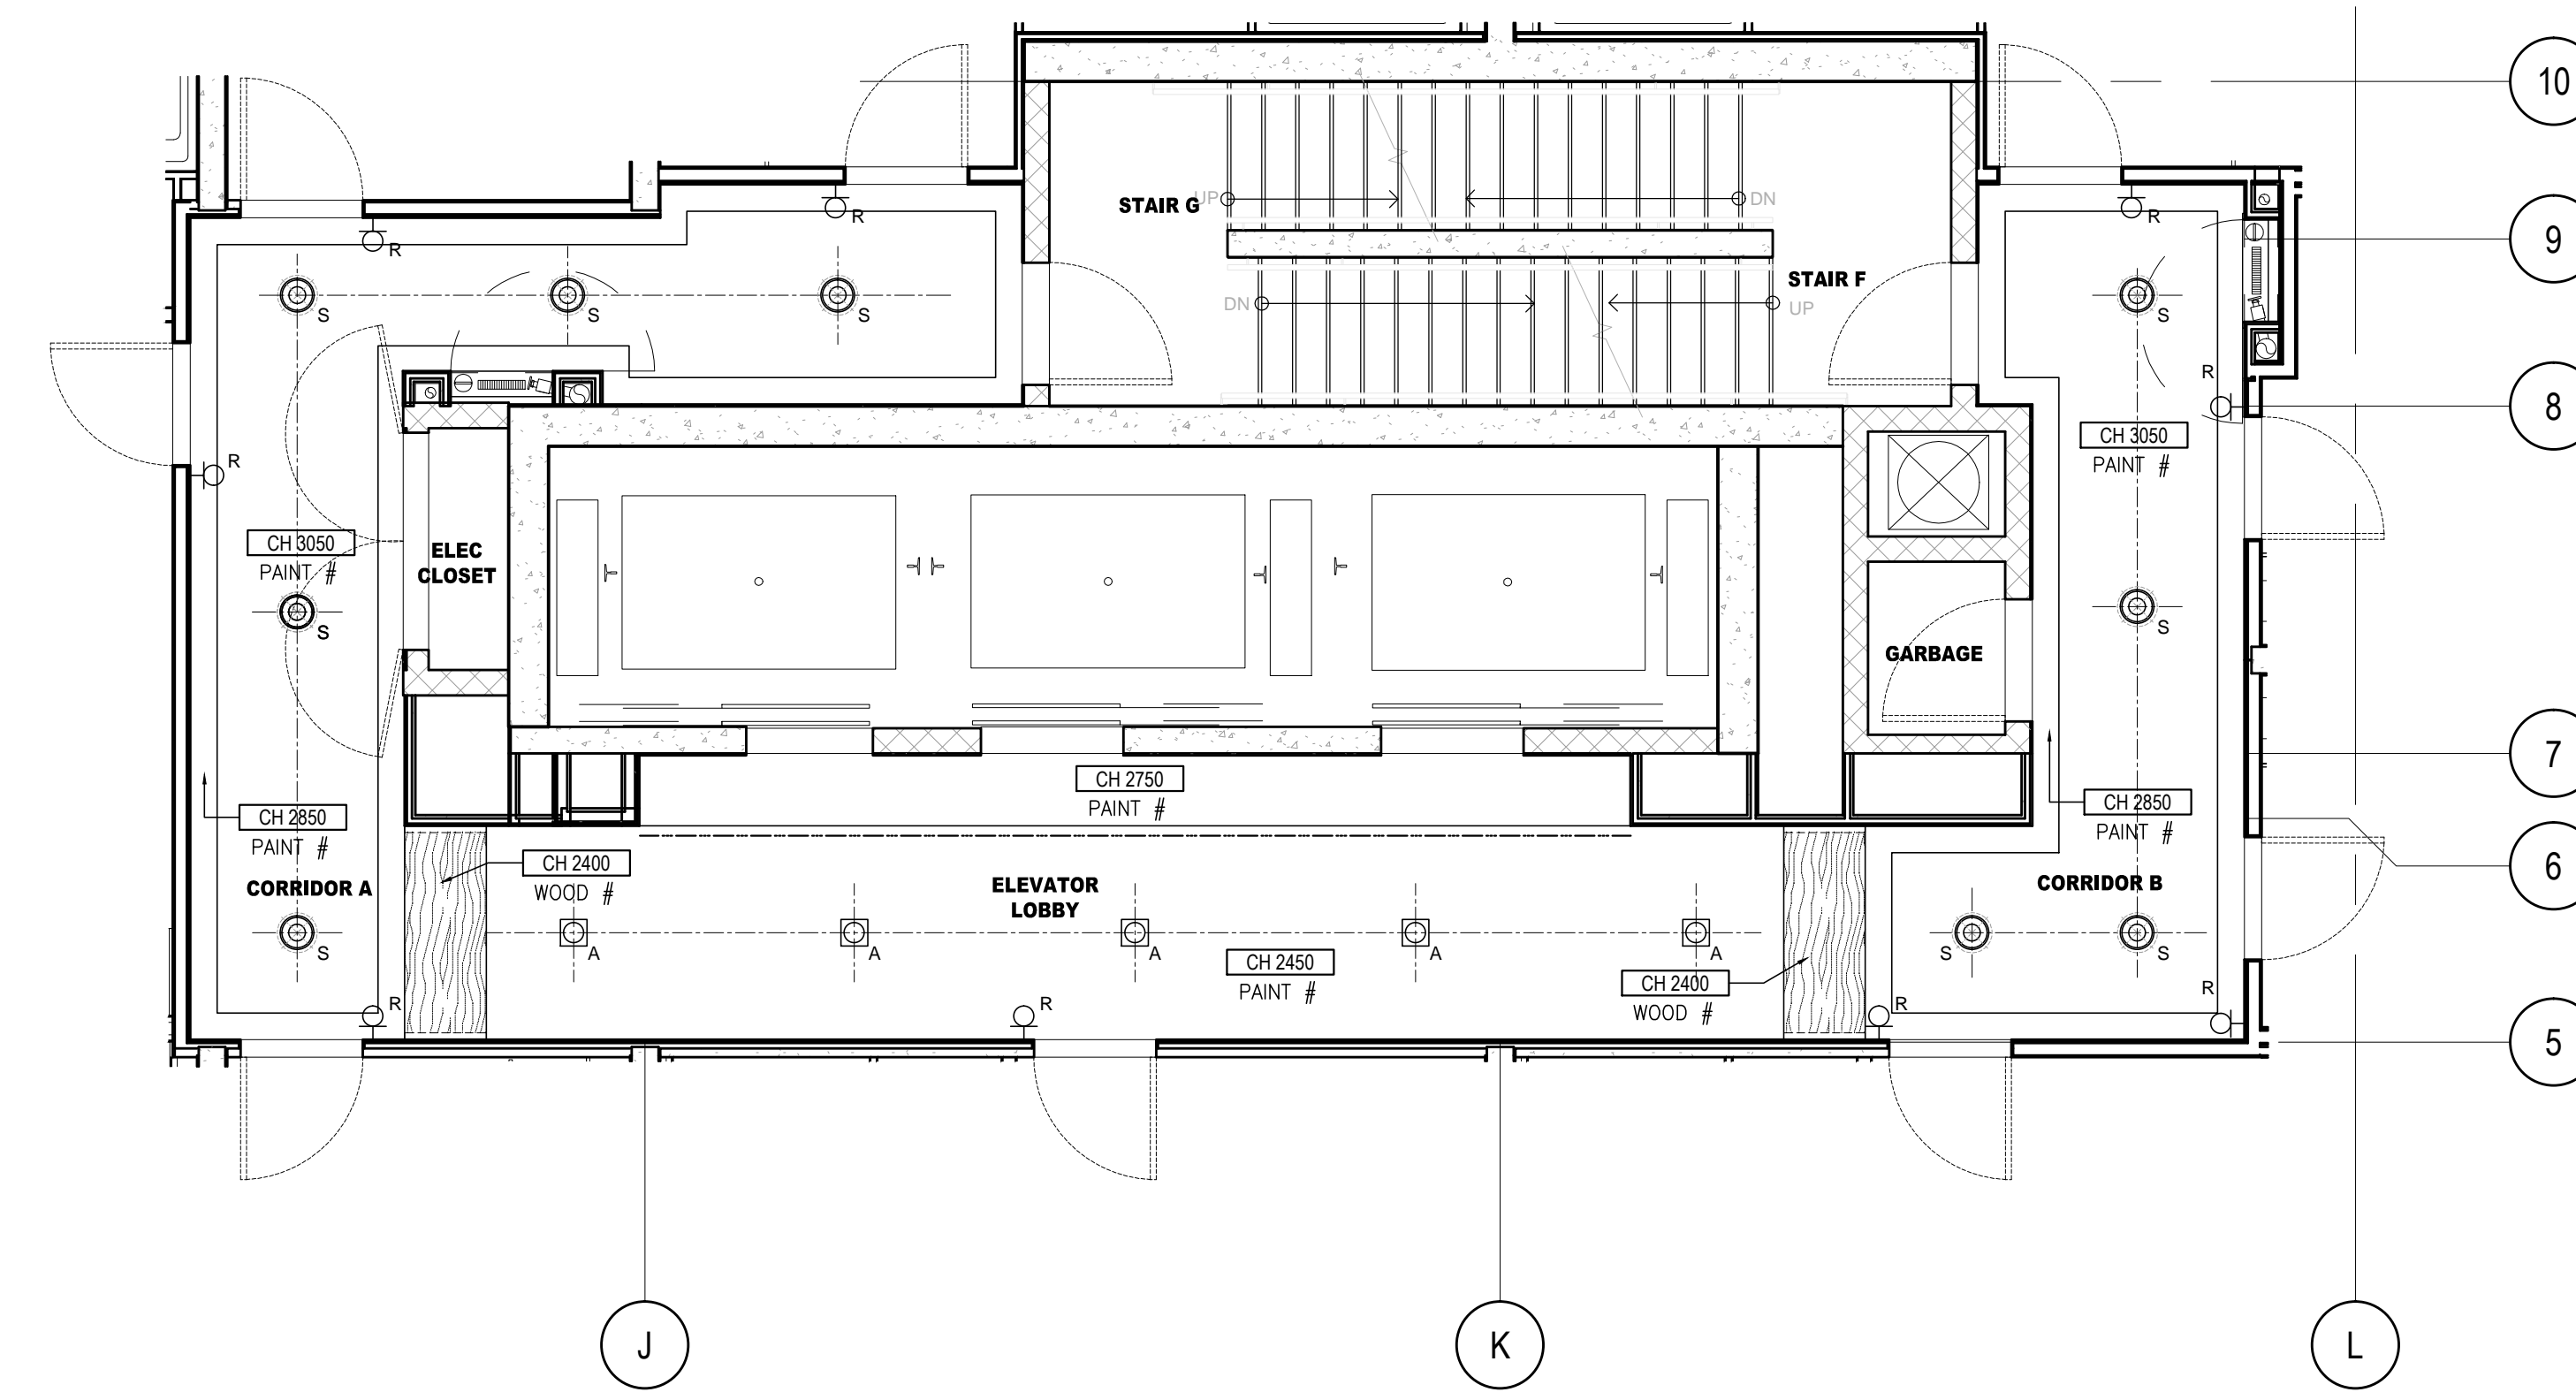

2 REFLECTED CEILING PLAN
D1.13.0 13TH FLOOR SCALE 1:50

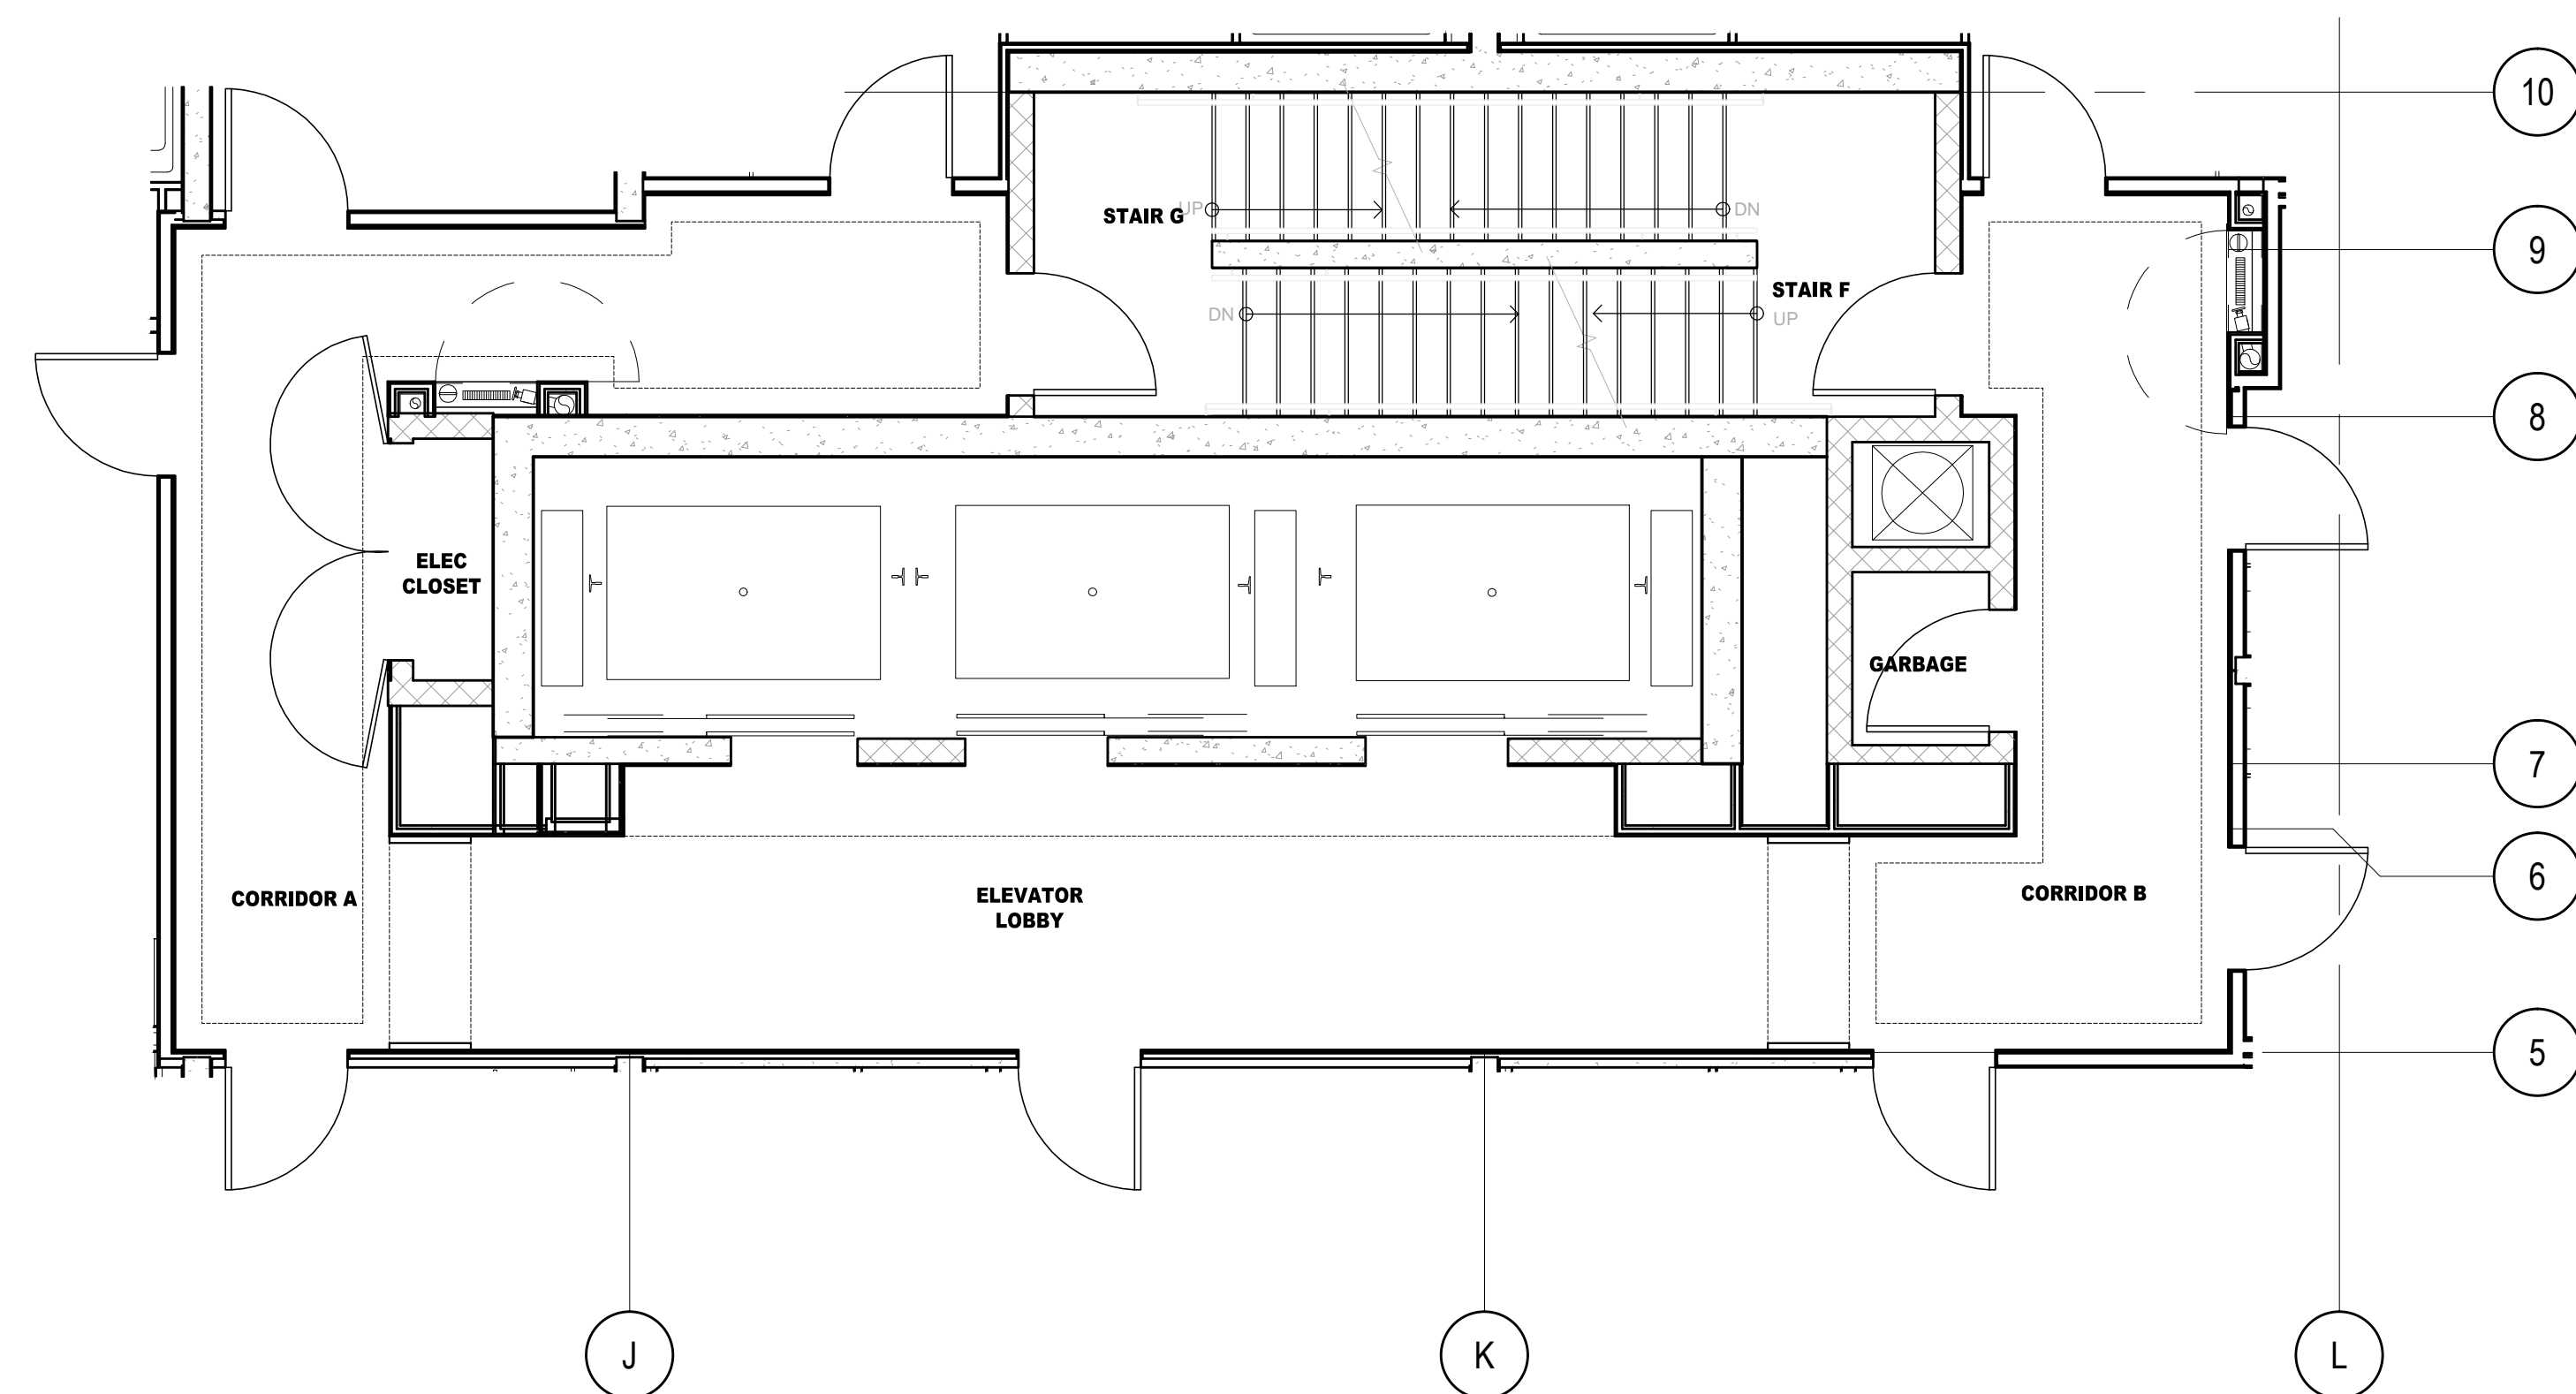

3 FLOOR FINISHES PLAN
D1.13.0 13TH FLOOR SCALE 1:50

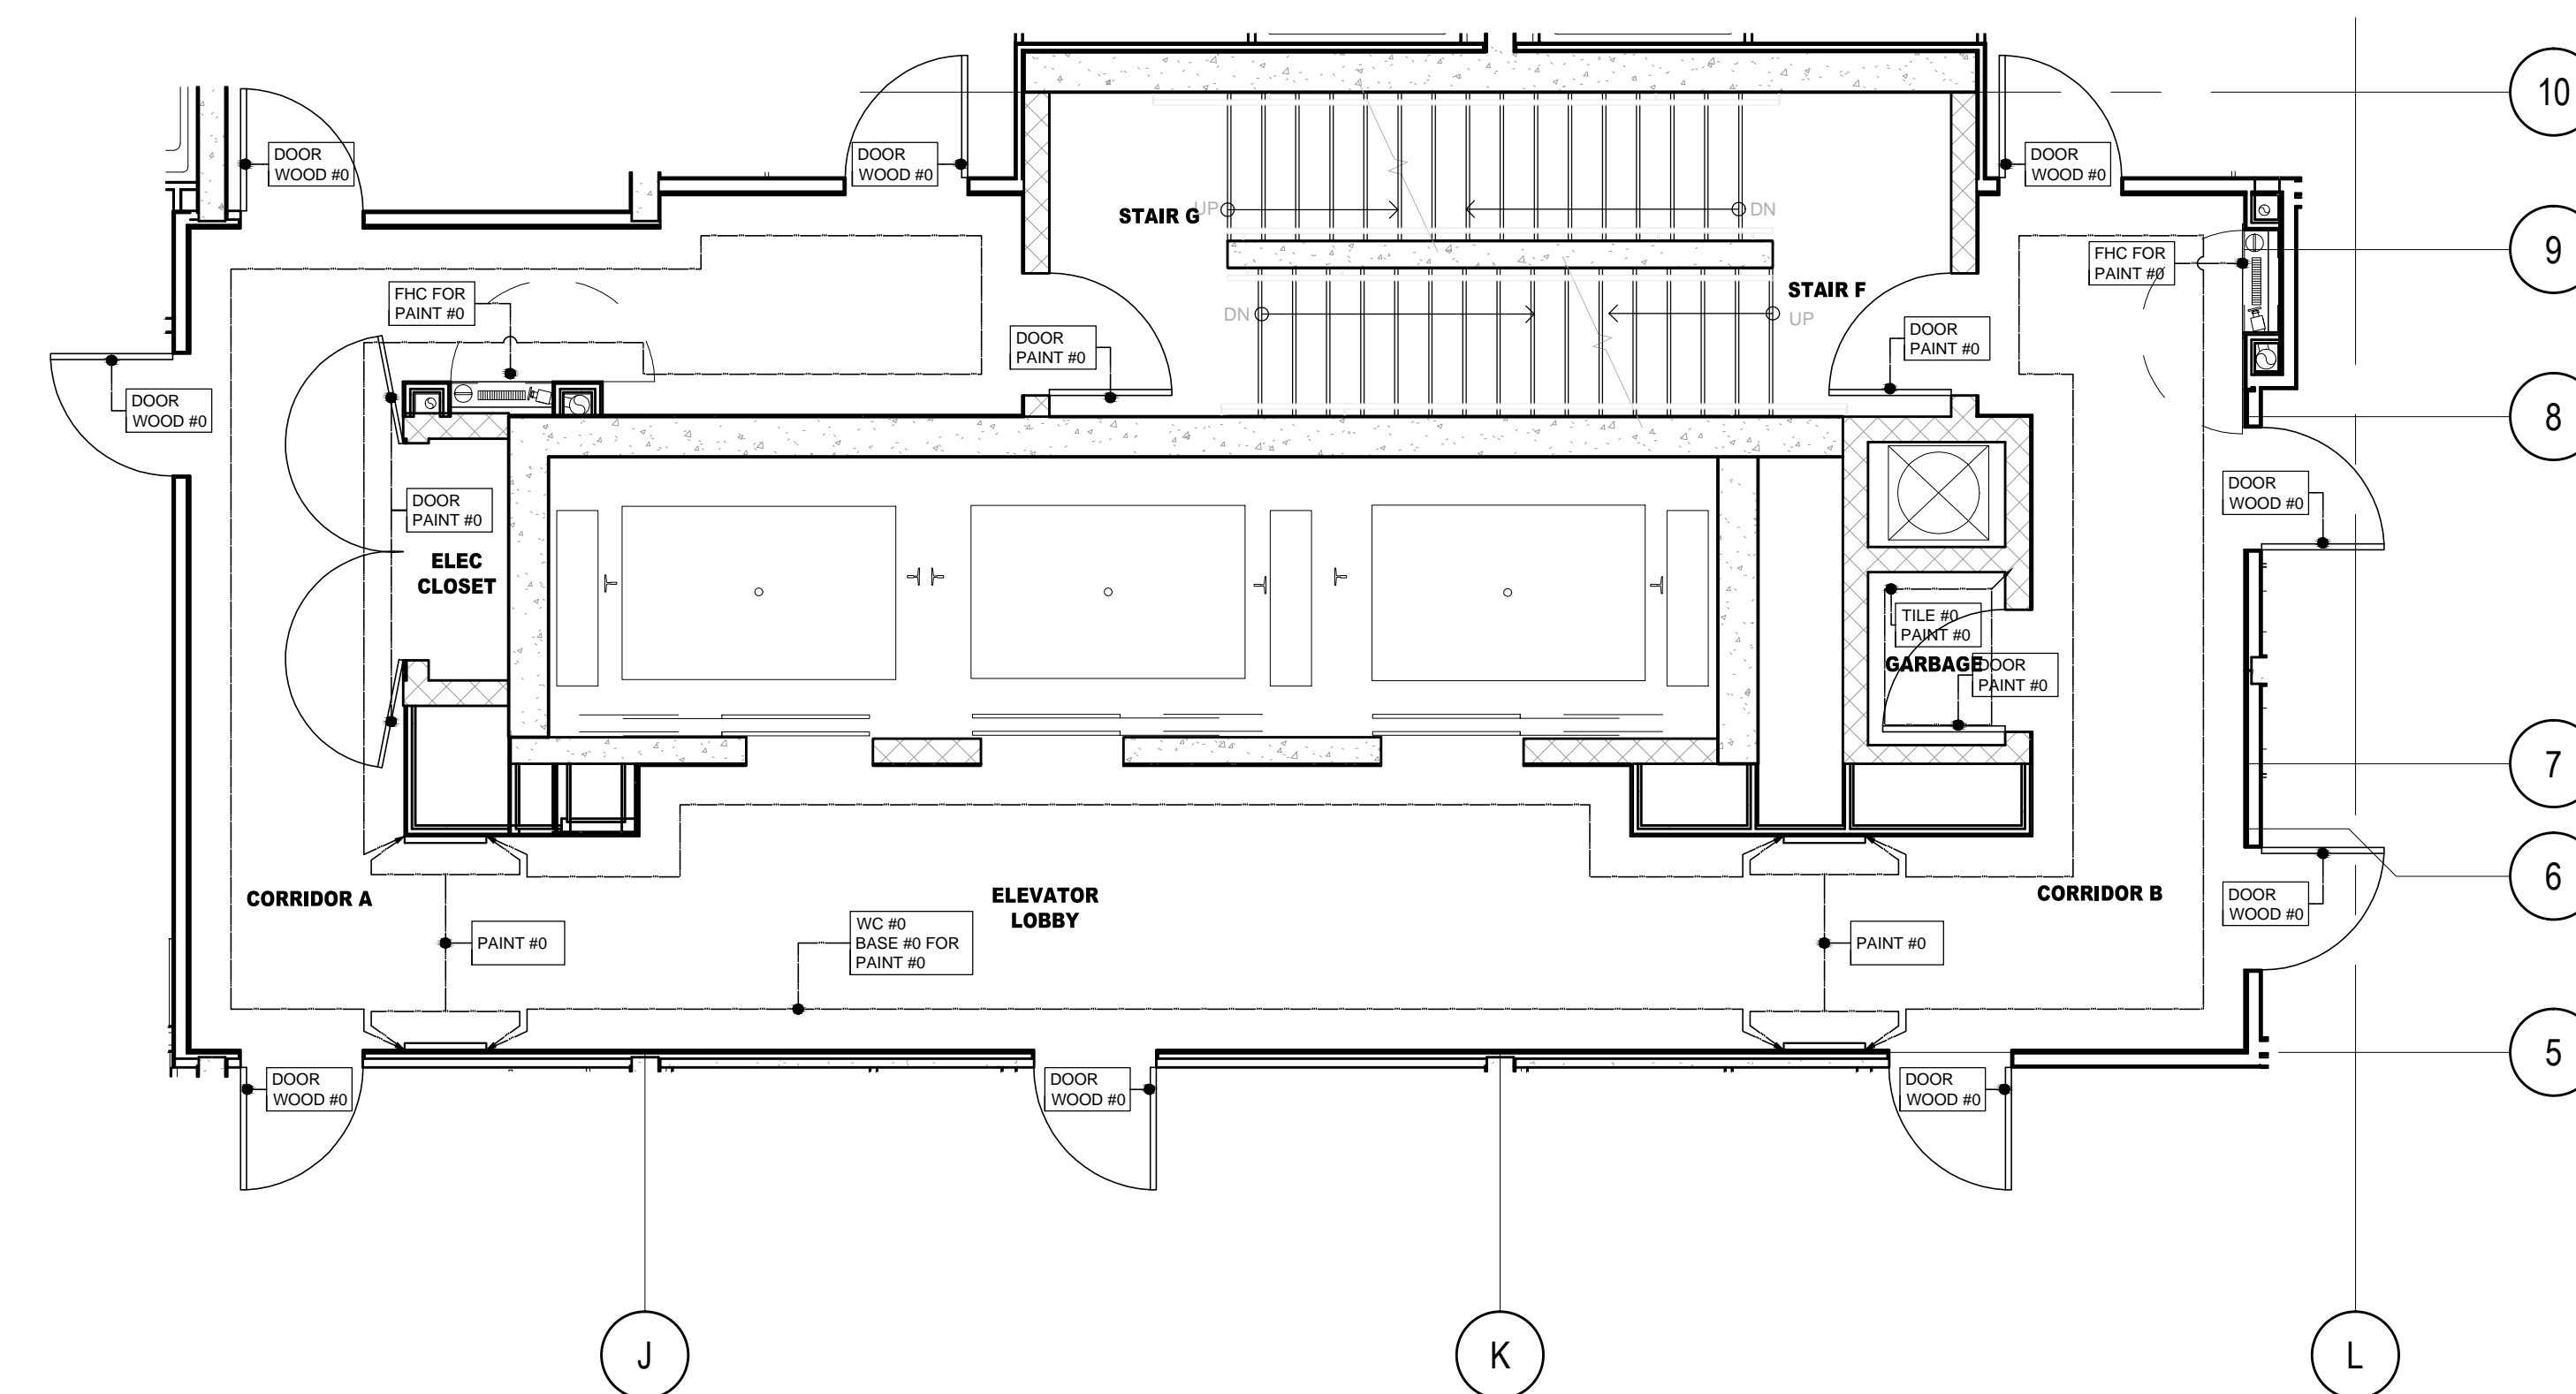

4 WALL FINISHES PLAN
D1.13.0 13TH FLOOR SCALE 1:50

NO.	DATE	COMMENTS	INI
02	22 AUG / 14	ISSUED FOR PERMIT	AP
01	15 AUG / 14	ISSUED FOR PERMIT	AP

REVISIONS:

UNION 31
UNION31 INC.
 183 BATHURST STREET, STE. 201
 TORONTO, ON, M5T 2R7, CANADA
 TEL: 416-597-1576 FAX: 416-597-2139

PROJECT NAME:
**ALEXANDRA PARK
 MAIN BUILDING**
 BLOCK 11
 ON, Canada

PROJECT NO.: 13-949
 DRAWING NO.:
 13TH FLOOR
 CONSTRUCTION PLAN &
 REFLECTED CEILING PLAN &
 FLOOR & WALL FINISHES PLANS

DATE STARTED: 07 AUG / 13
 SCALE: 1:50
 DRAWN BY: AP
 APPROVED BY: KC

DRAWING NO.:
ID
1.13.0