




1 CONSTRUCTION PLAN  
ID1.5.0 5TH FLOOR SCALE 1:50

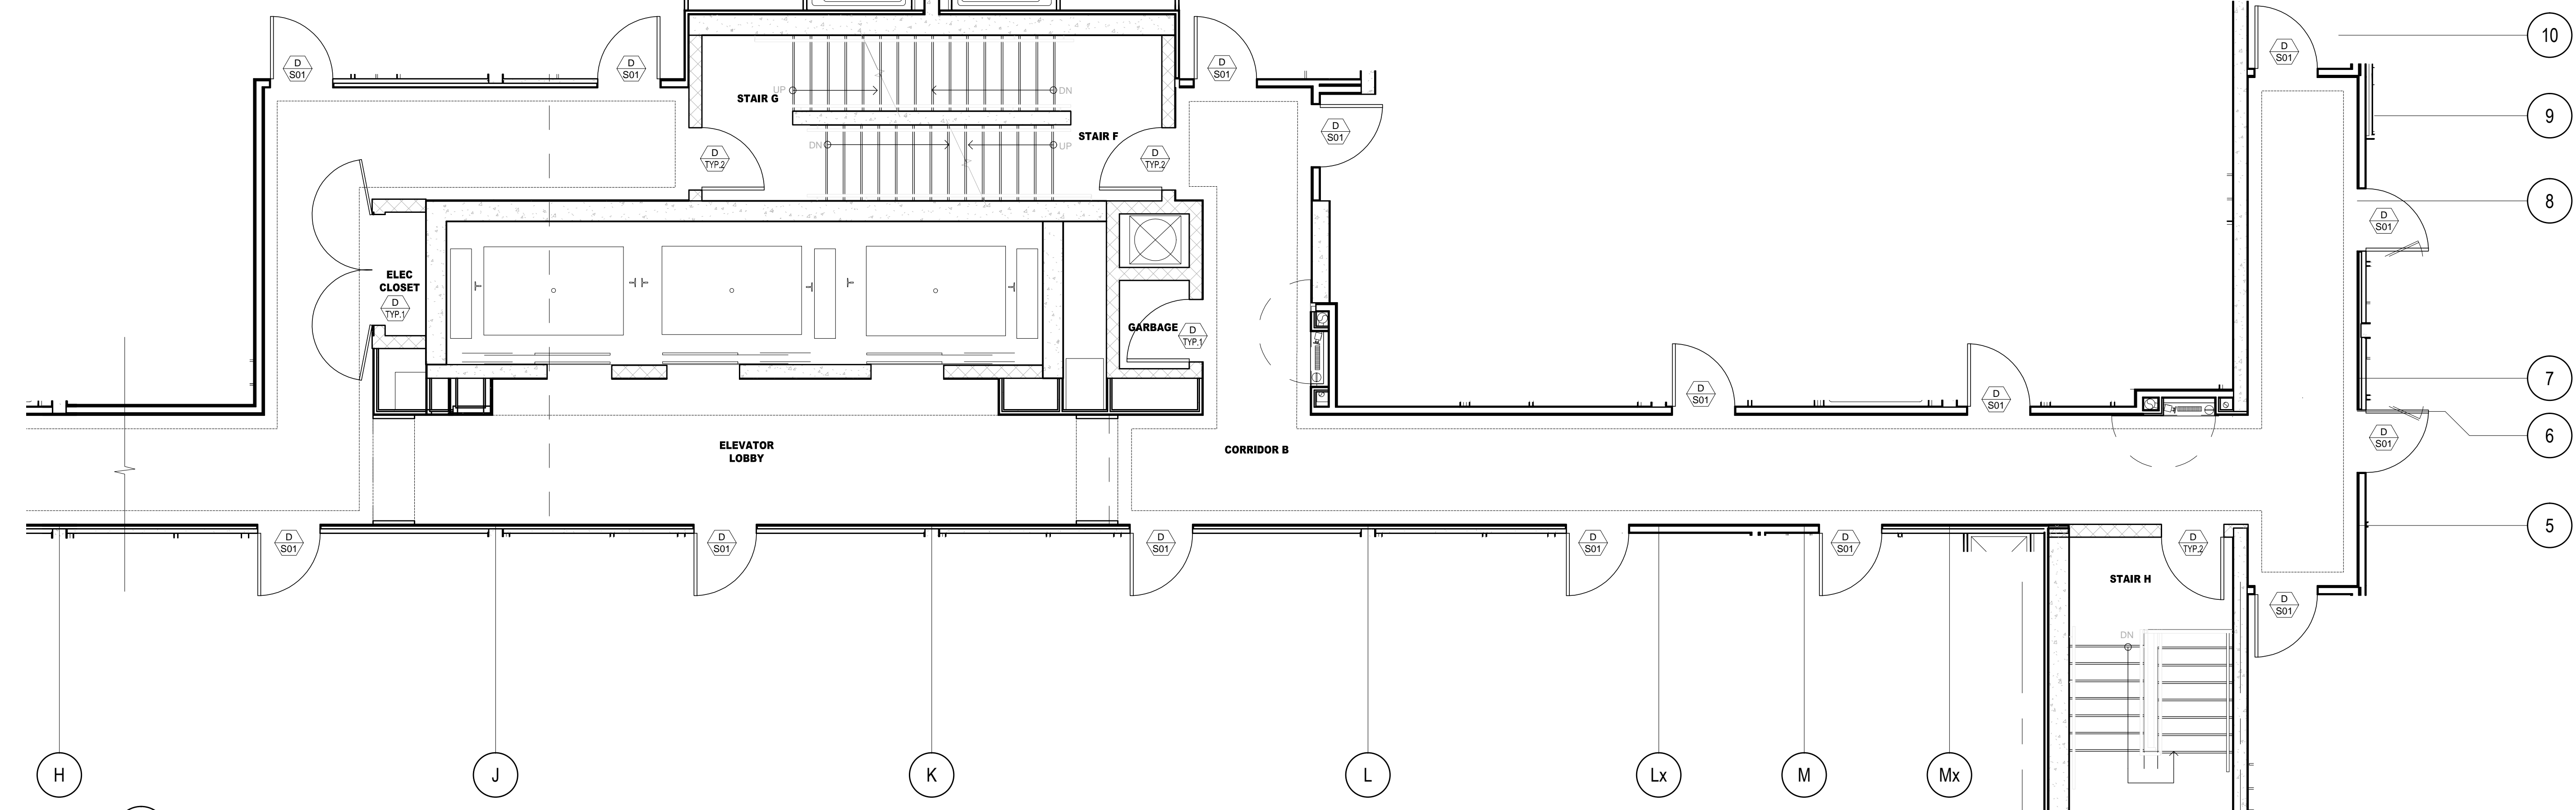

2 CONSTRUCTION PLAN  
ID1.5.0 5TH FLOOR SCALE 1:50

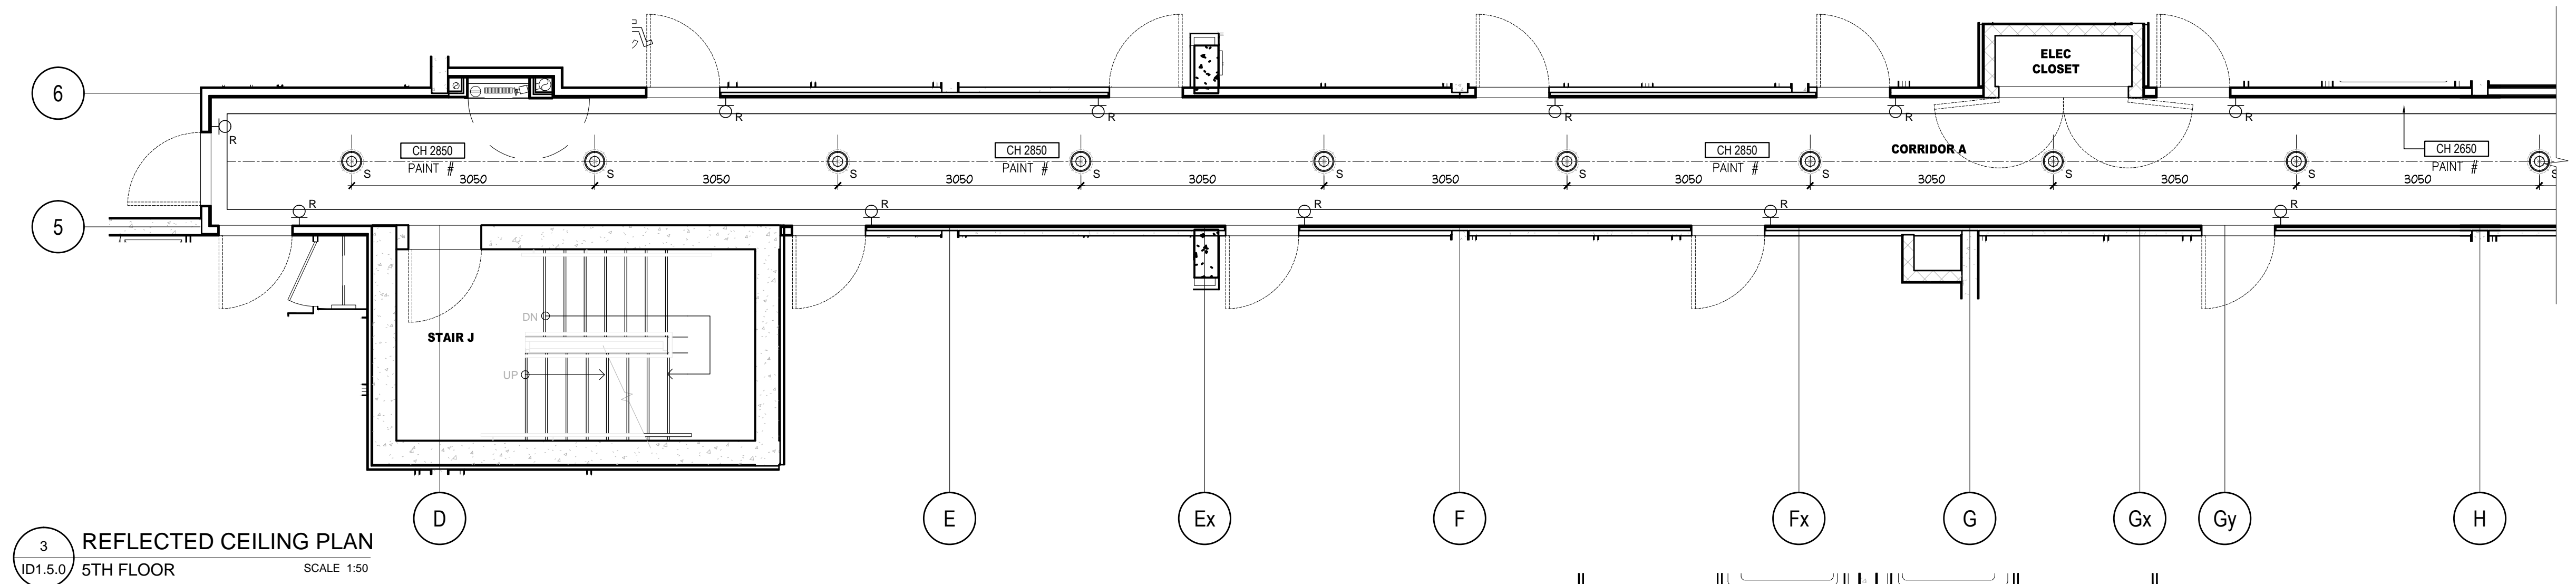

3 REFLECTED CEILING PLAN  
ID1.5.0 5TH FLOOR SCALE 1:50

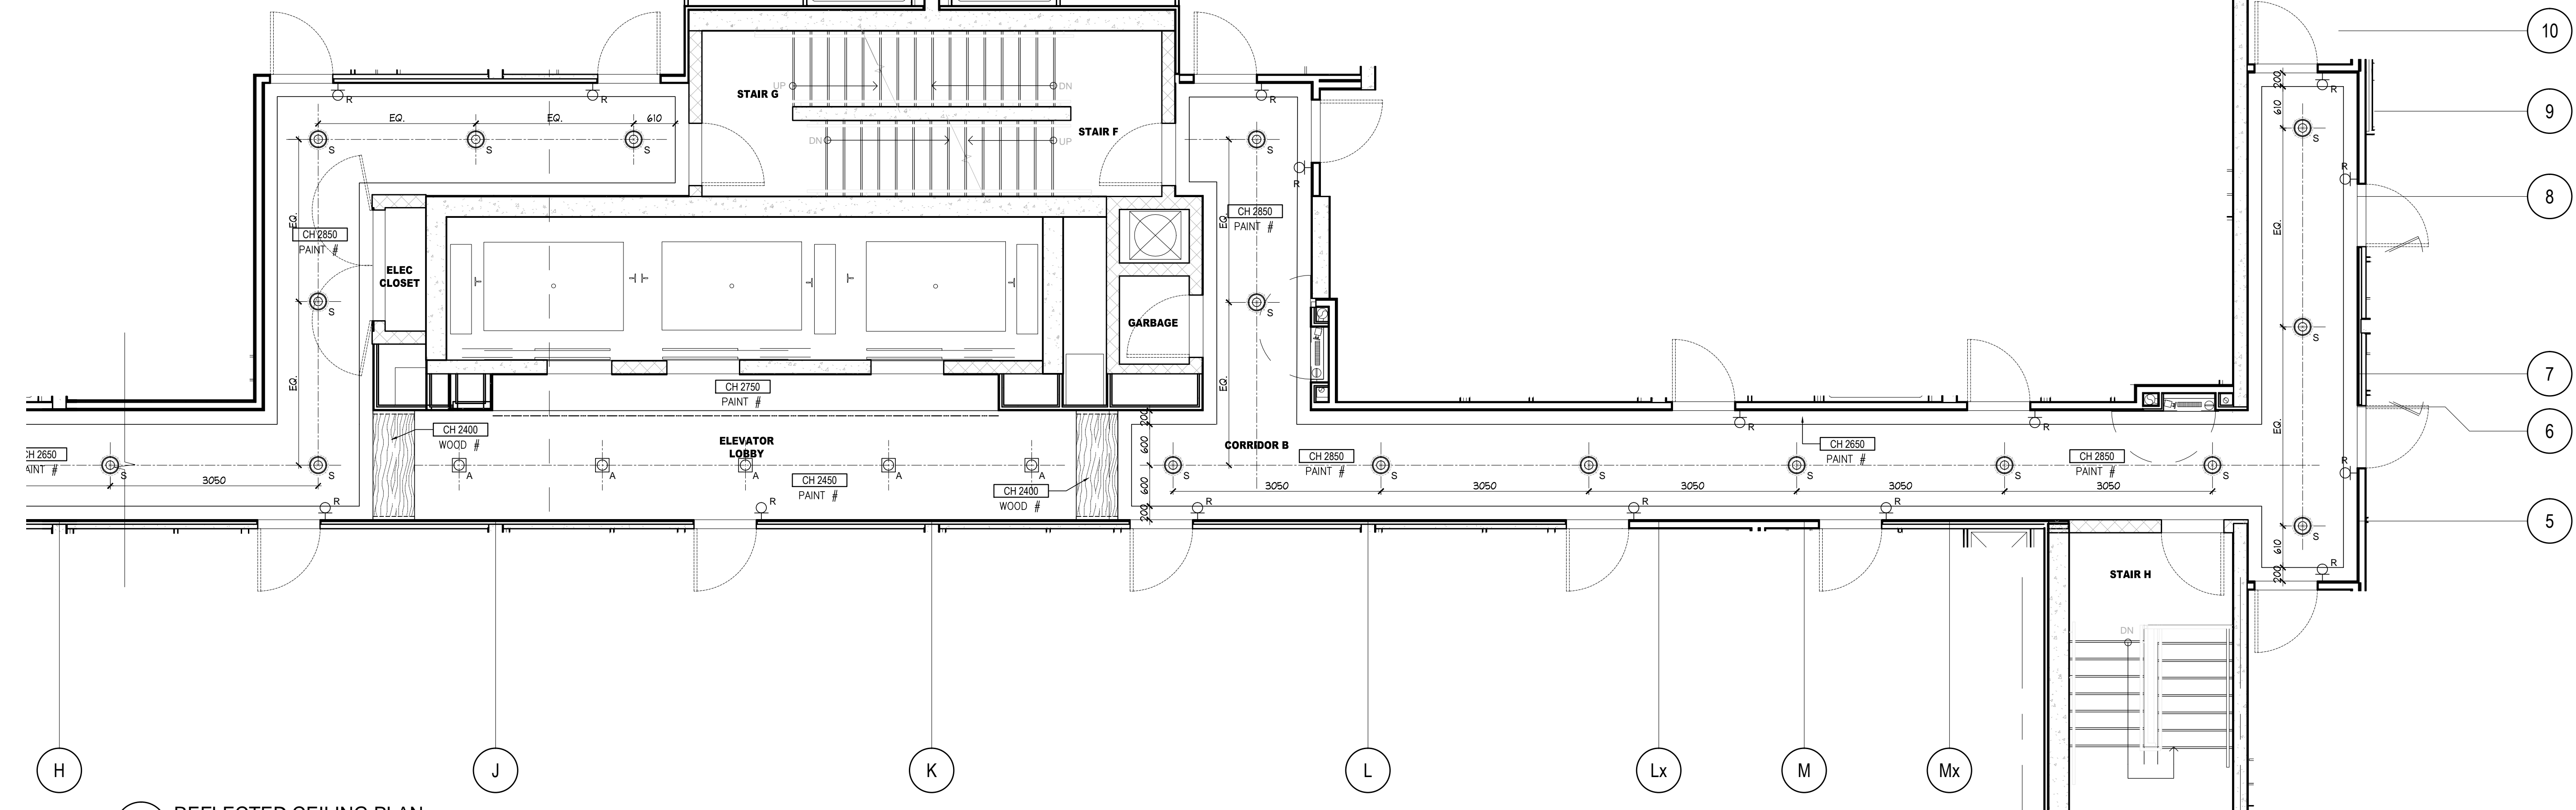

4 REFLECTED CEILING PLAN  
ID1.5.0 5TH FLOOR SCALE 1:50

**DO NOT SCALE DRAWINGS.**  
CONTRACTOR MUST VERIFY ALL DRAWINGS, DIMENSIONS, DETAILS AND SPECIFICATIONS, AND REPORT ANY DISCREPANCIES TO UNION 31 INC. BEFORE PROCEEDING WITH WORK. MATERIALS MAY NOT BE SUBSTITUTED WITHOUT WRITTEN APPROVAL FROM UNION 31 INC.  
ALL DRAWINGS AND SPECIFICATIONS ARE INSTRUMENTS OF SERVICE AND THE PROPERTY OF UNION 31 INC. WHICH MUST BE RETURNED AT THE COMPLETION OF THE WORK.

PRINTED: 23-Aug-14

NO.	DATE	COMMENTS	INI
02	22 AUG / 14	ISSUED FOR PERMIT	AP
01	15 AUG / 14	ISSUED FOR PERMIT	AP

UNION 31

**UNION 31 INC.**  
183 BATHURST STREET, STE. 201  
TORONTO, ON, M5T 2R7, CANADA  
TEL: 416-597-1576 FAX: 416-597-2139

PROJECT NAME:  
**ALEXANDRA PARK  
MAIN BUILDING**  
BLOCK 11  
ON, Canada

PROJECT NO.: 13-949  
DRAWINGS:  
**5TH FLOOR  
CONSTRUCTION PLAN &  
REFLECTED CEILING PLAN**

DATE STARTED: 07 AUG / 13  
SCALE: 1:50  
DRAWN BY: AP  
APPROVED BY: KC

DRAWING NO.:  
**ID  
1.5.0**