




1 CONSTRUCTION PLAN
ID1.7.0 7TH FLOOR SCALE 1:50

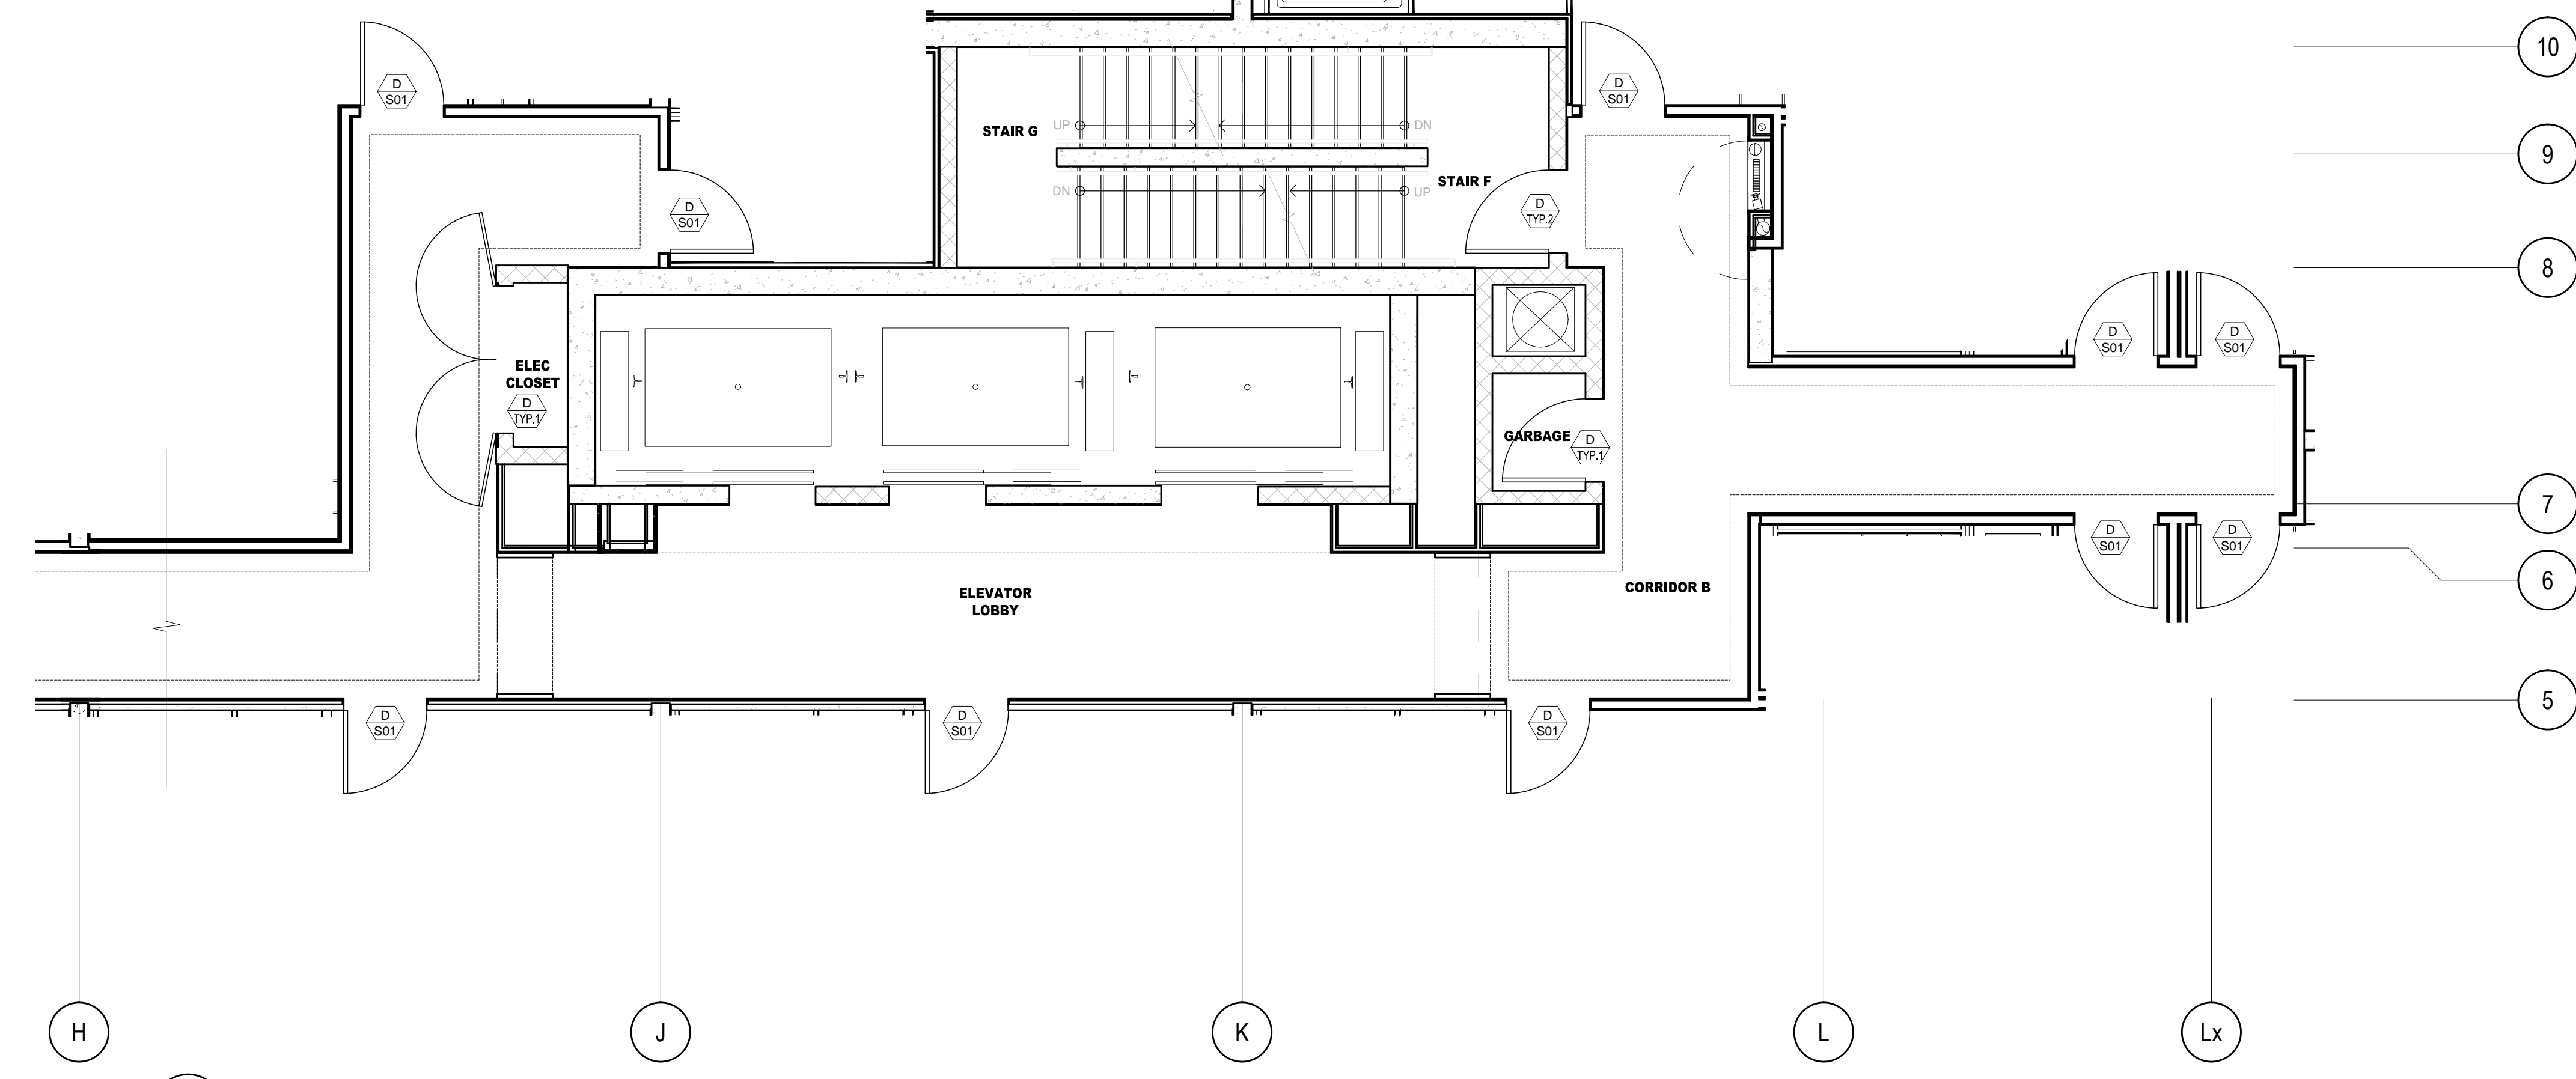

2 CONSTRUCTION PLAN
ID1.7.0 7TH FLOOR SCALE 1:50

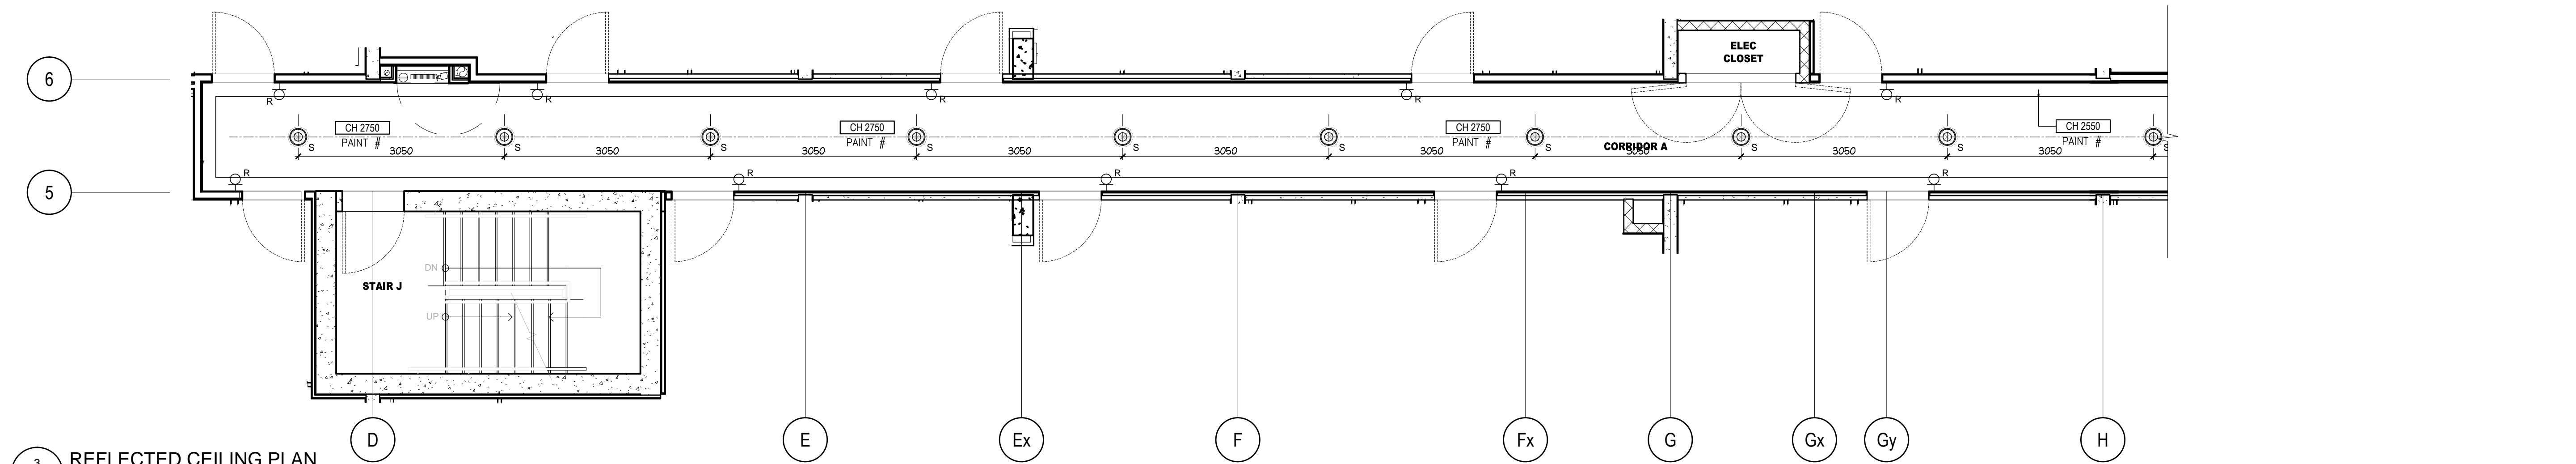

3 REFLECTED CEILING PLAN
ID1.7.0 7TH FLOOR SCALE 1:50

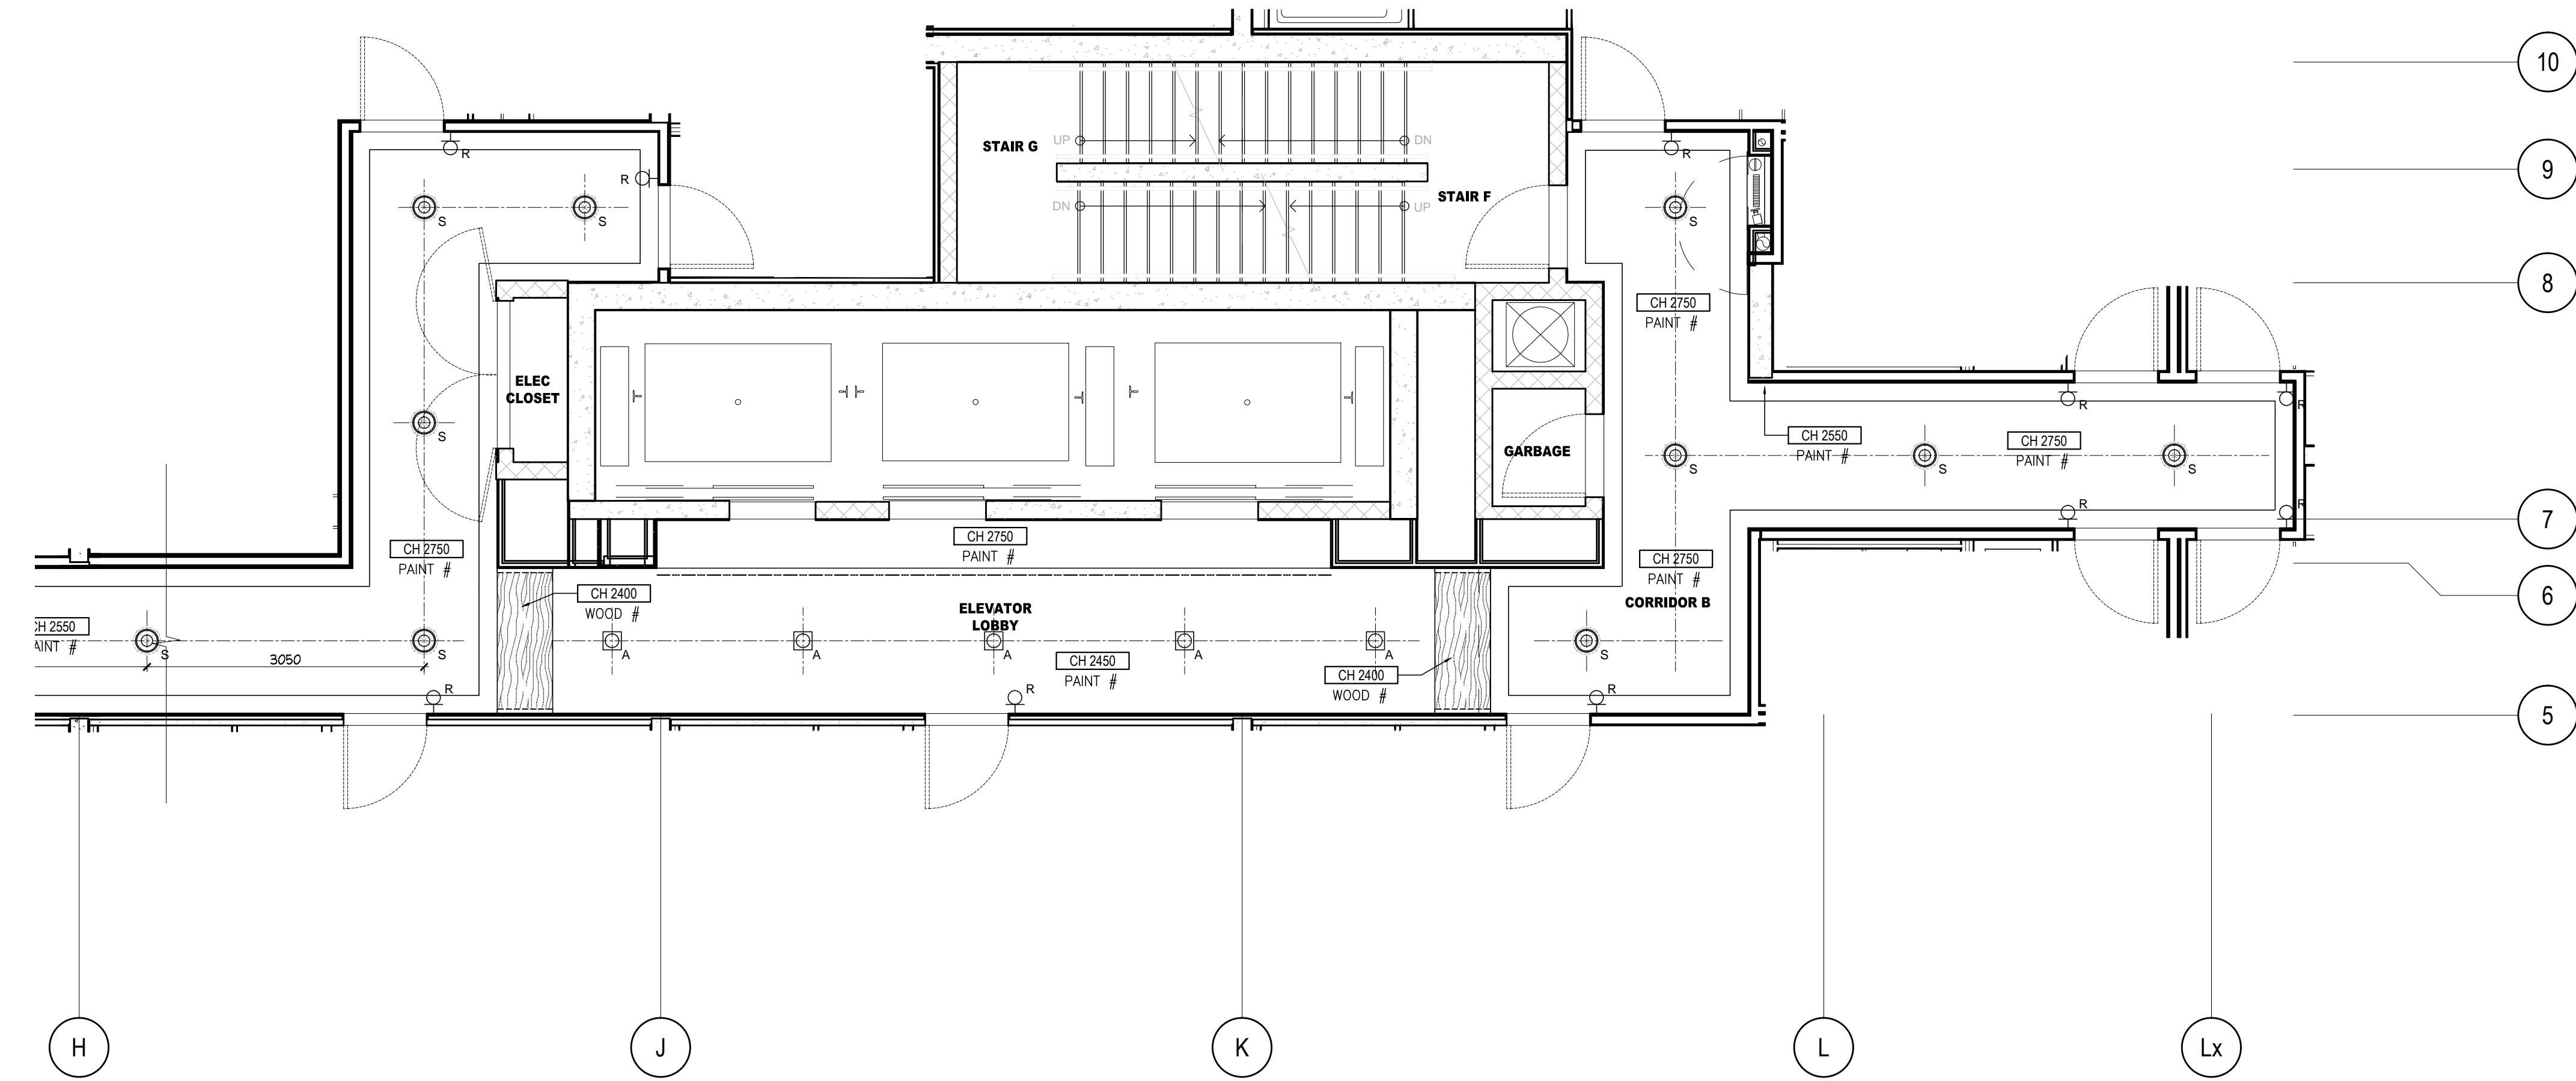

4 REFLECTED CEILING PLAN
ID1.7.0 7TH FLOOR SCALE 1:50

DO NOT SCALE DRAWINGS.
CONTRACTOR MUST VERIFY ALL DRAWINGS, DIMENSIONS, DETAILS AND SPECIFICATIONS, AND REPORT ANY DISCREPANCIES TO UNION 31 INC. BEFORE PROCEEDING WITH WORK. MATERIALS MAY NOT BE SUBSTITUTED WITHOUT WRITTEN APPROVAL FROM UNION 31 INC.
ALL DRAWINGS AND SPECIFICATIONS ARE INSTRUMENTS OF SERVICE AND THE PROPERTY OF UNION 31 INC. WHICH MUST BE RETURNED AT THE COMPLETION OF THE WORK.

PRINTED: 23-Aug-14

| | | | |
|------------|-------------|-------------------|-----|
| 02 | 22 AUG / 14 | ISSUED FOR PERMIT | AP |
| 01 | 15 AUG / 14 | ISSUED FOR PERMIT | AP |
| NO | DATE | COMMENTS | INI |
| REVISIONS: | | | |

UNION 31

UNION 31 INC.
183 BATHURST STREET, STE. 201
TORONTO, ON, M5T 2R7, CANADA
TEL: 416-597-1576 FAX: 416-597-2139

| | |
|---|---------------------|
| PROJECT NAME: ALEXANDRA PARK MAIN BUILDING | |
| BLOCK 11 ON, Canada | |
| PROJECT NO.: | 13-949 |
| DRAWING'S: 7TH FLOOR CONSTRUCTION PLAN & REFLECTED CEILING PLAN | |
| DATE STARTED: | 07 AUG / 13 |
| SCALE: | 1 : 50 |
| DRAWN BY: | AP |
| APPROVED BY: | KC |
| DRAWING NO.: | ID 1.7.0 |