




1 CONSTRUCTION PLAN  
ID1.7.0 7TH FLOOR SCALE 1:50

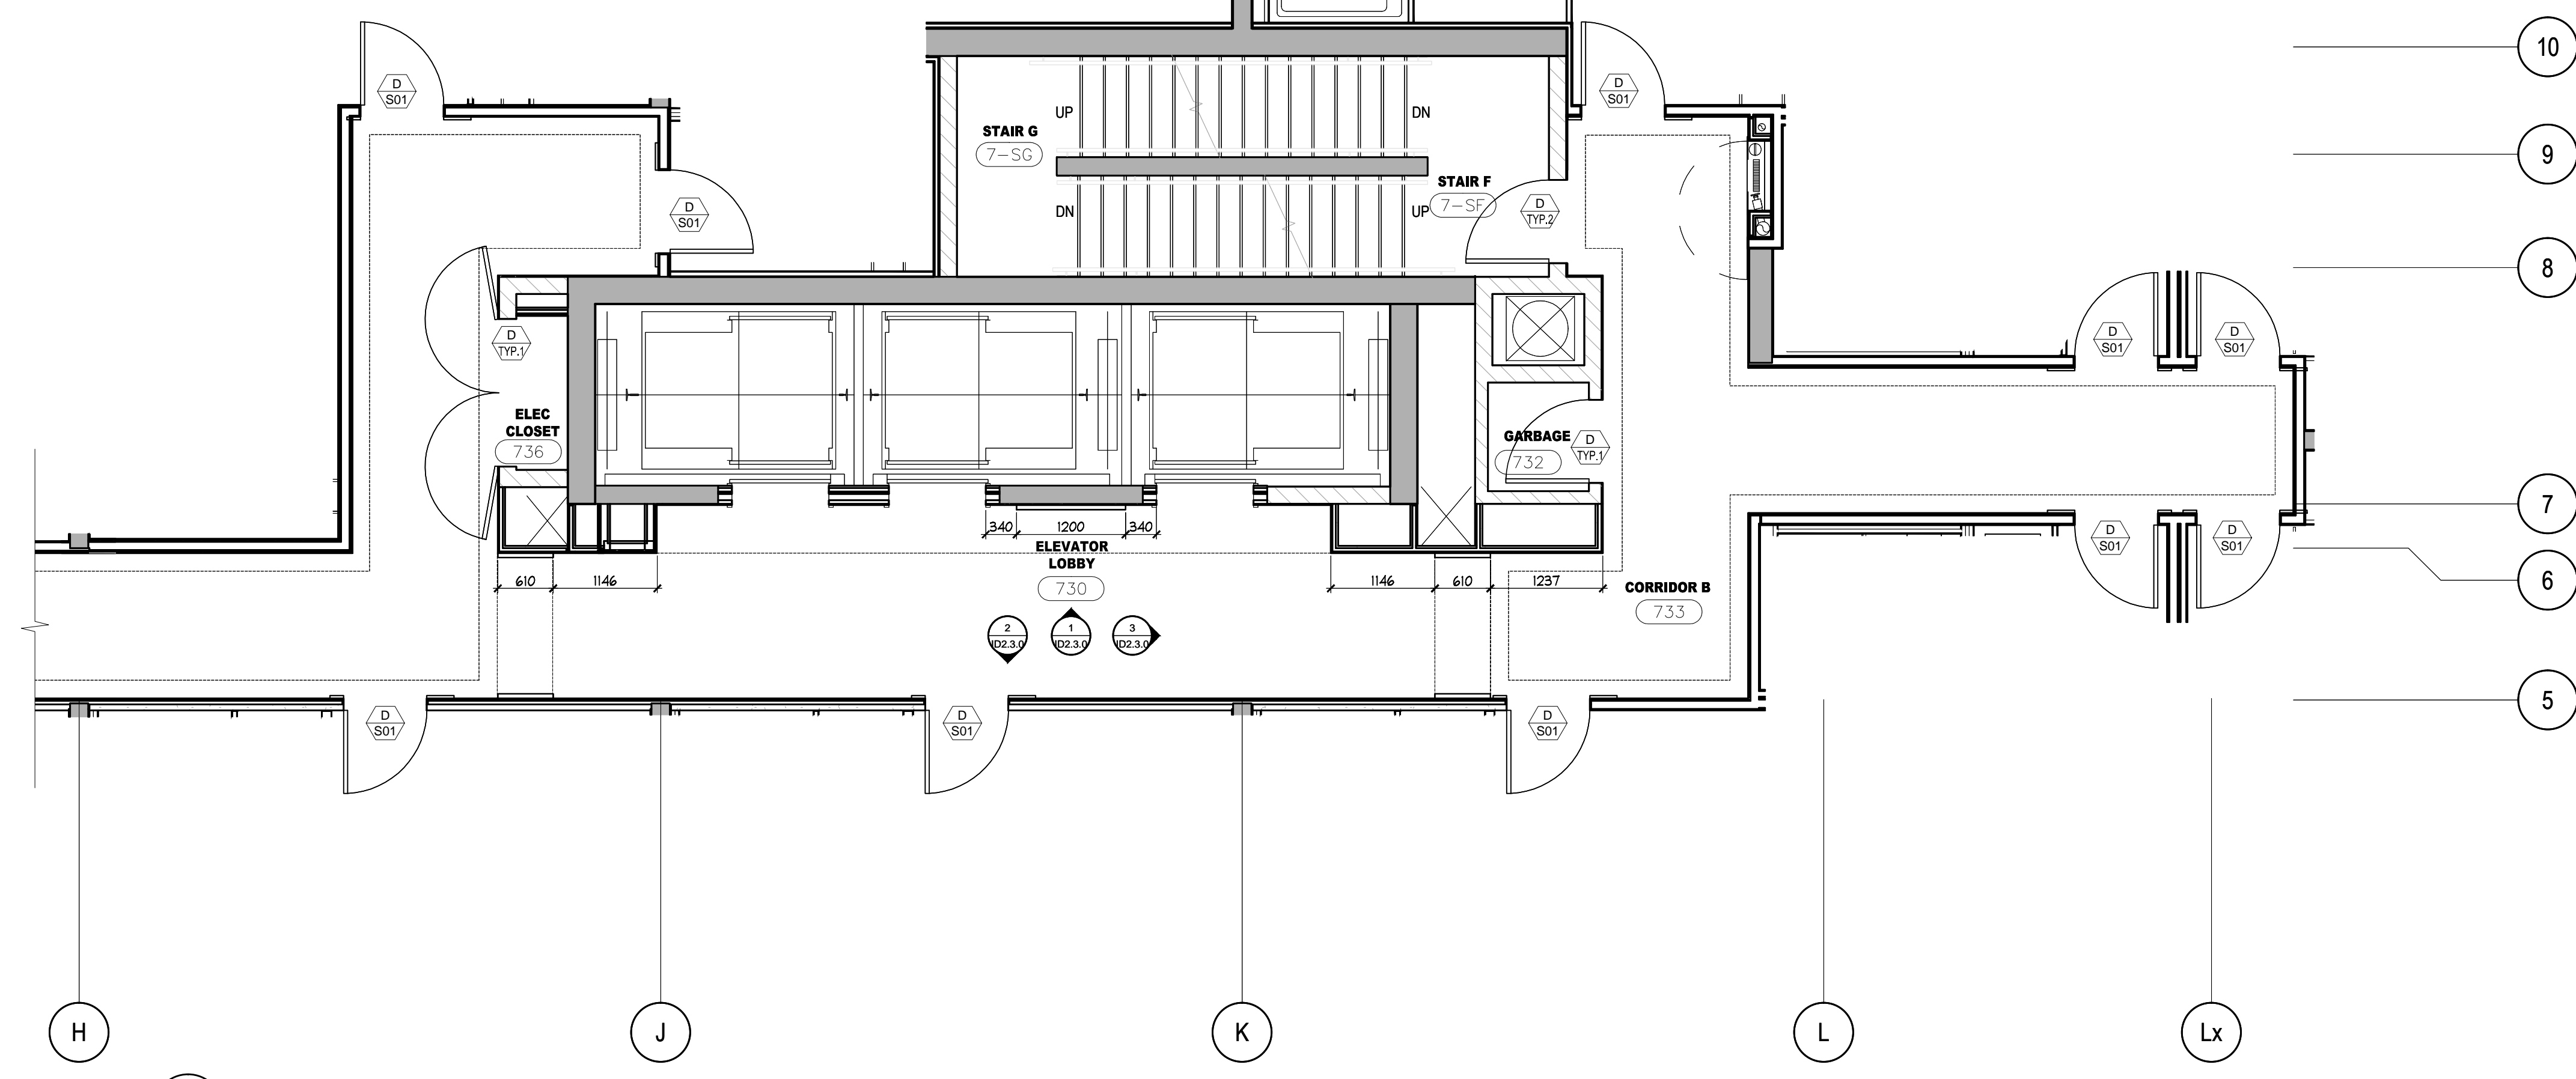

2 CONSTRUCTION PLAN  
ID1.7.0 7TH FLOOR SCALE 1:50

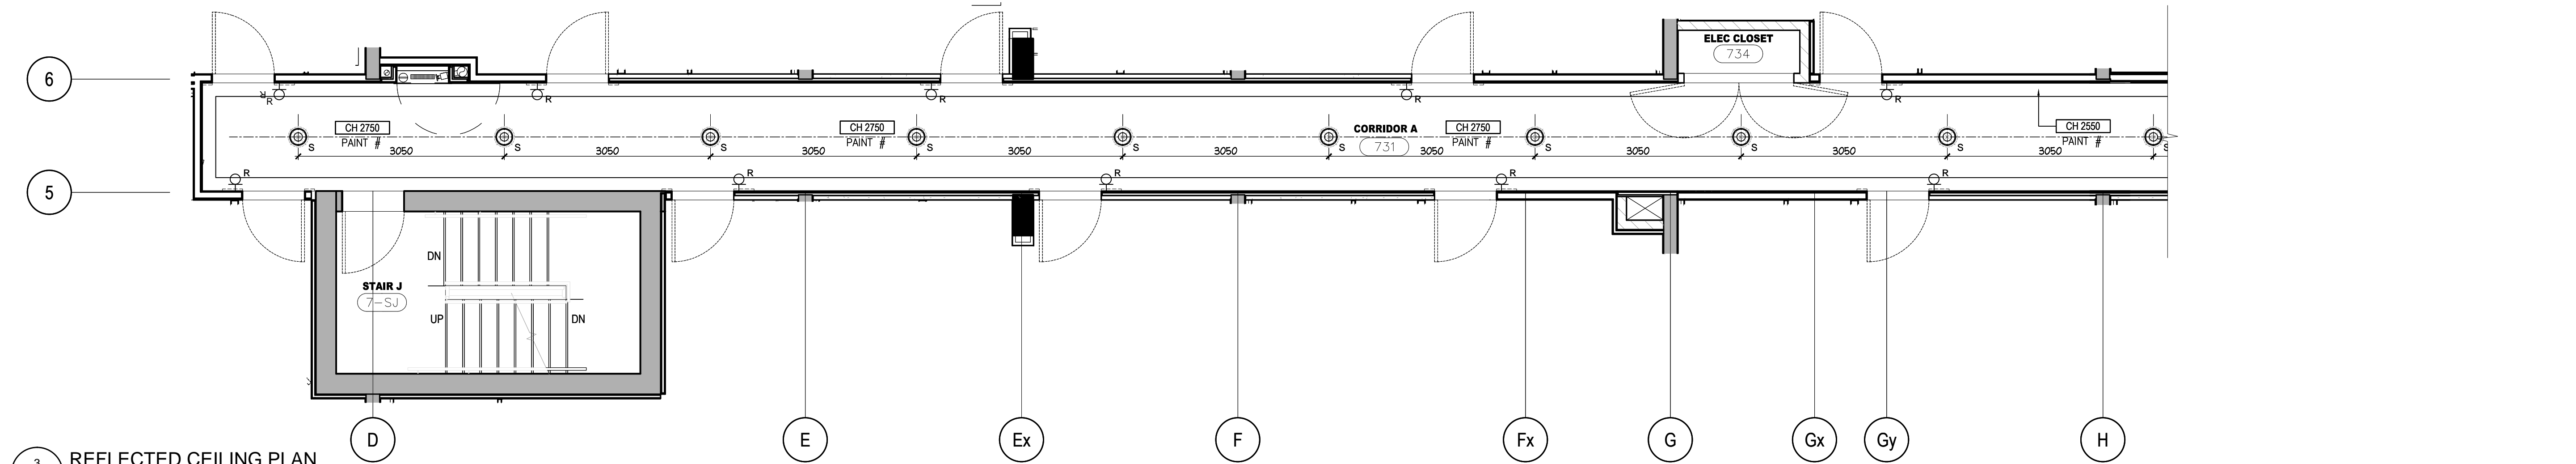

3 REFLECTED CEILING PLAN  
ID1.7.0 7TH FLOOR SCALE 1:50

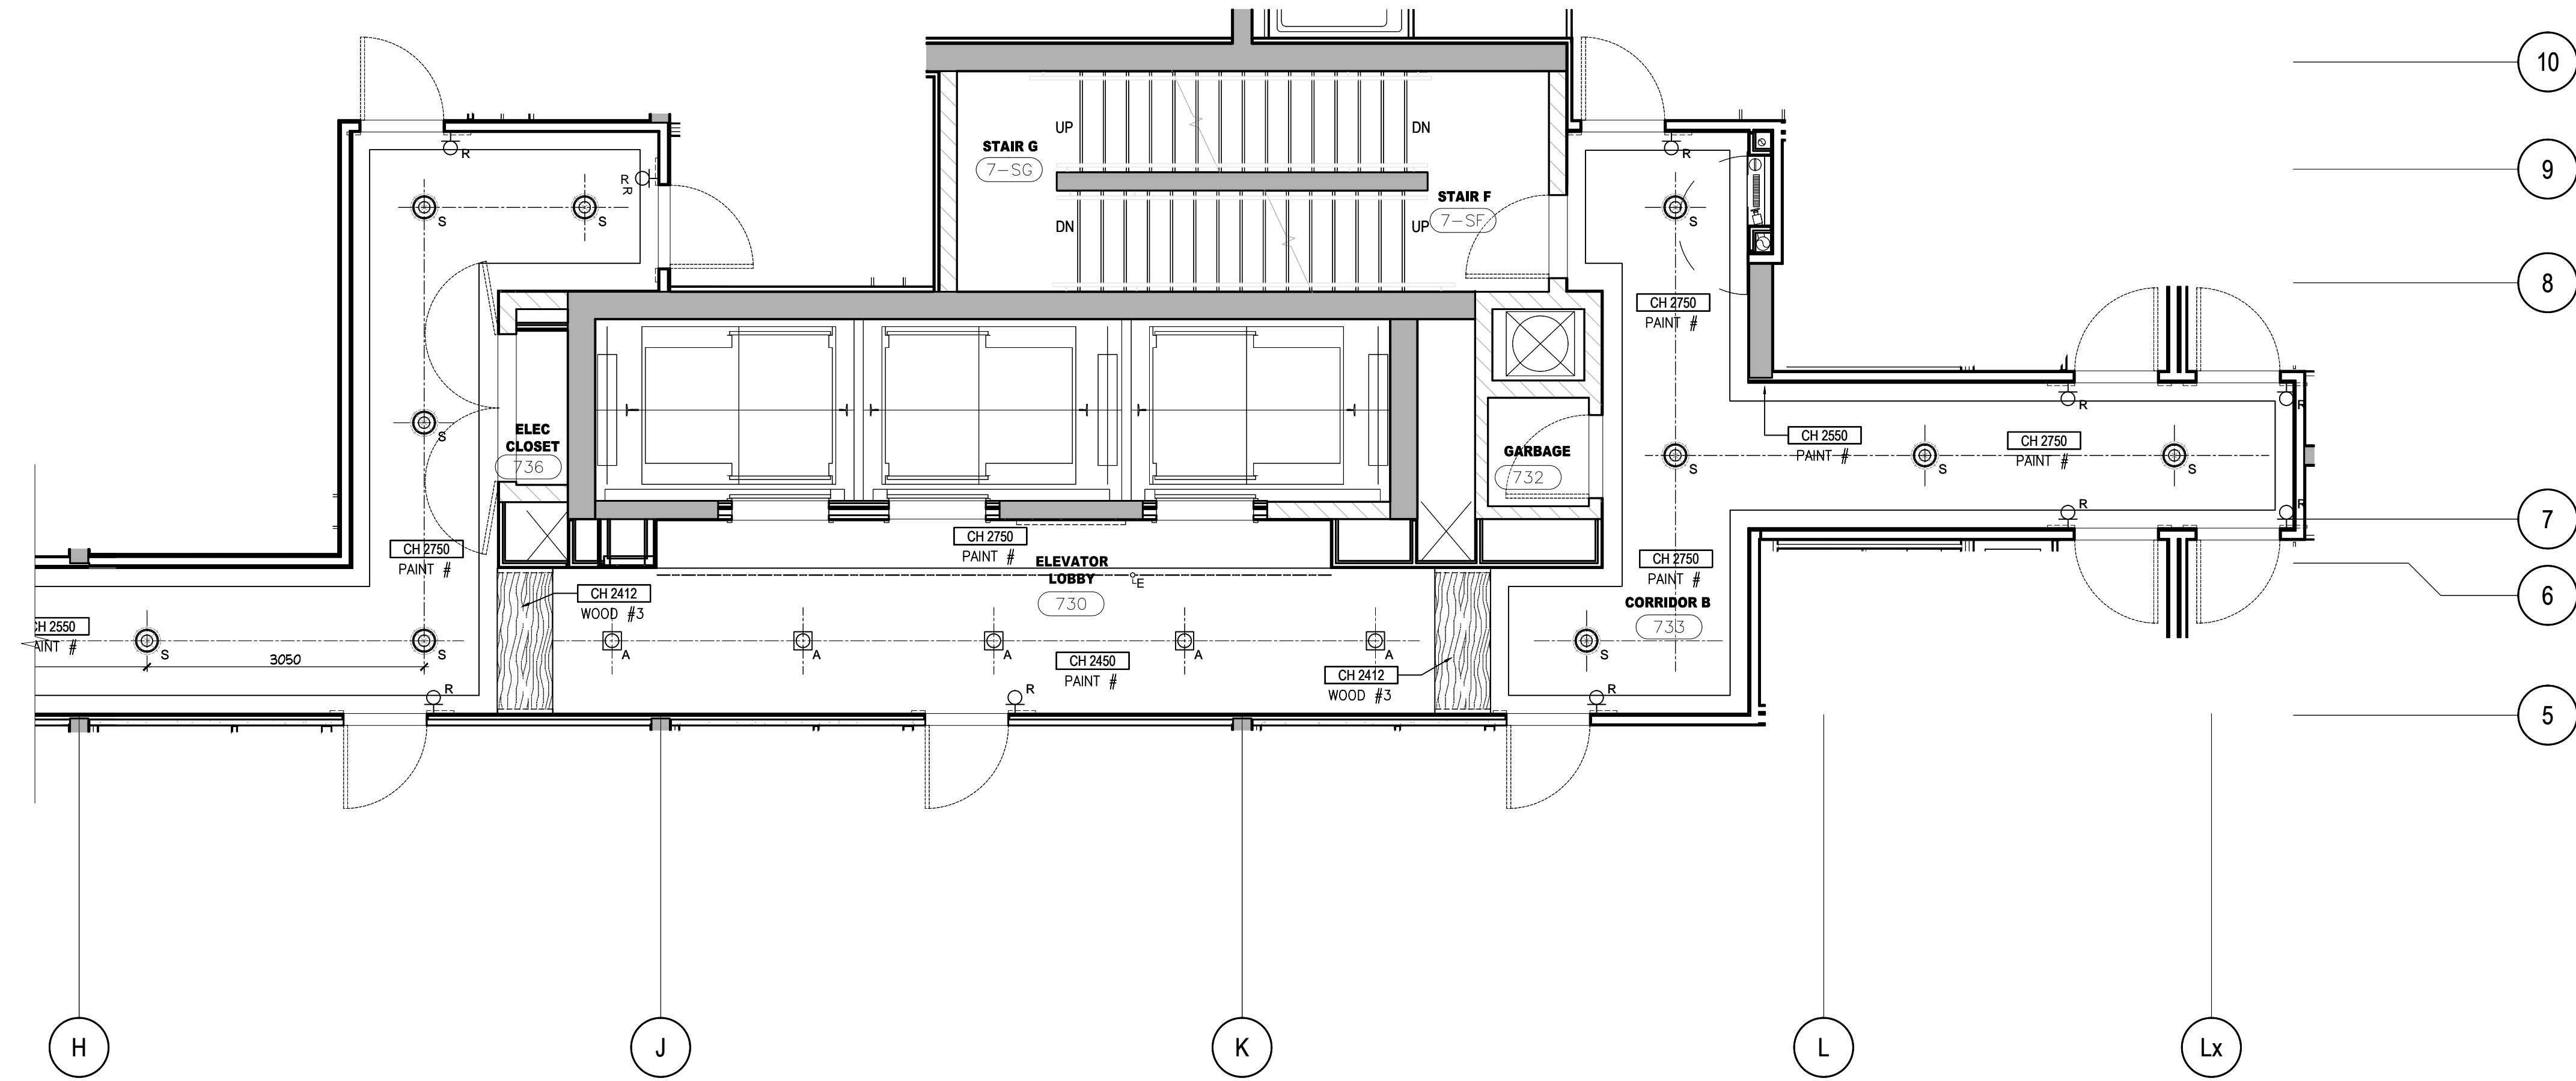

4 REFLECTED CEILING PLAN  
ID1.7.0 7TH FLOOR SCALE 1:50

**DO NOT SCALE DRAWINGS.**  
CONTRACTOR MUST VERIFY ALL DRAWINGS, DIMENSIONS, DETAILS AND SPECIFICATIONS, AND REPORT ANY DISCREPANCIES TO UNION 31 INC. BEFORE PROCEEDING WITH WORK. MATERIALS MAY NOT BE SUBSTITUTED WITHOUT WRITTEN APPROVAL FROM UNION 31 INC.  
ALL DRAWINGS AND SPECIFICATIONS ARE INSTRUMENTS OF SERVICE AND THE PROPERTY OF UNION 31 INC. WHICH MUST BE RETURNED AT THE COMPLETION OF THE WORK.

PRINTED: 26-JAN-15

02	26 JAN / 15	ISSUED FOR TENDER	AP
01	22 AUG / 14	ISSUED FOR PERMIT	AP
NO	DATE	COMMENTS	INI
REVISIONS:			

UNION 31

**UNION31 INC.**  
183 BATHURST STREET, STE. 201  
TORONTO, ON, M5T 2R7, CANADA  
TEL: 416-597-1576 FAX: 416-597-2139

PROJECT NAME:		<b>ALEXANDRA PARK MAIN BUILDING</b>	
BLOCK 11 ON, Canada			
PROJECT NO.:	13-949		
DRAWINGS:			
<b>7TH FLOOR CONSTRUCTION PLAN &amp; REFLECTED CEILING PLAN</b>			
DATE STARTED:	07 AUG / 13	DRAWING NO.:	
SCALE:	1 : 50	ID	
DRAWN BY:	AP	1.7.0	
APPROVED BY:	KC		