



DO NOT SCALE DRAWINGS.

CONTRACTOR MUST VERIFY ALL DRAWINGS, DIMENSIONS, DETAILS AND SPECIFICATIONS, AND REPORT ANY DISCREPANCIES TO UNIOB1 INC. BEFORE PROCEEDING WITH WORK. MATERIALS MAY NOT BE SUBSTITUTED WITHOUT WRITTEN APPROVAL FROM UNIOB1 INC. ALL DRAWINGS AND SPECIFICATIONS ARE INSTRUMENTS OF SERVICE AND THE PROPERTY OF UNIOB1 INC. WHICH MUST BE RETURNED AT THE COMPLETION OF THE WORK.

PRINTED: 25-FEB-15

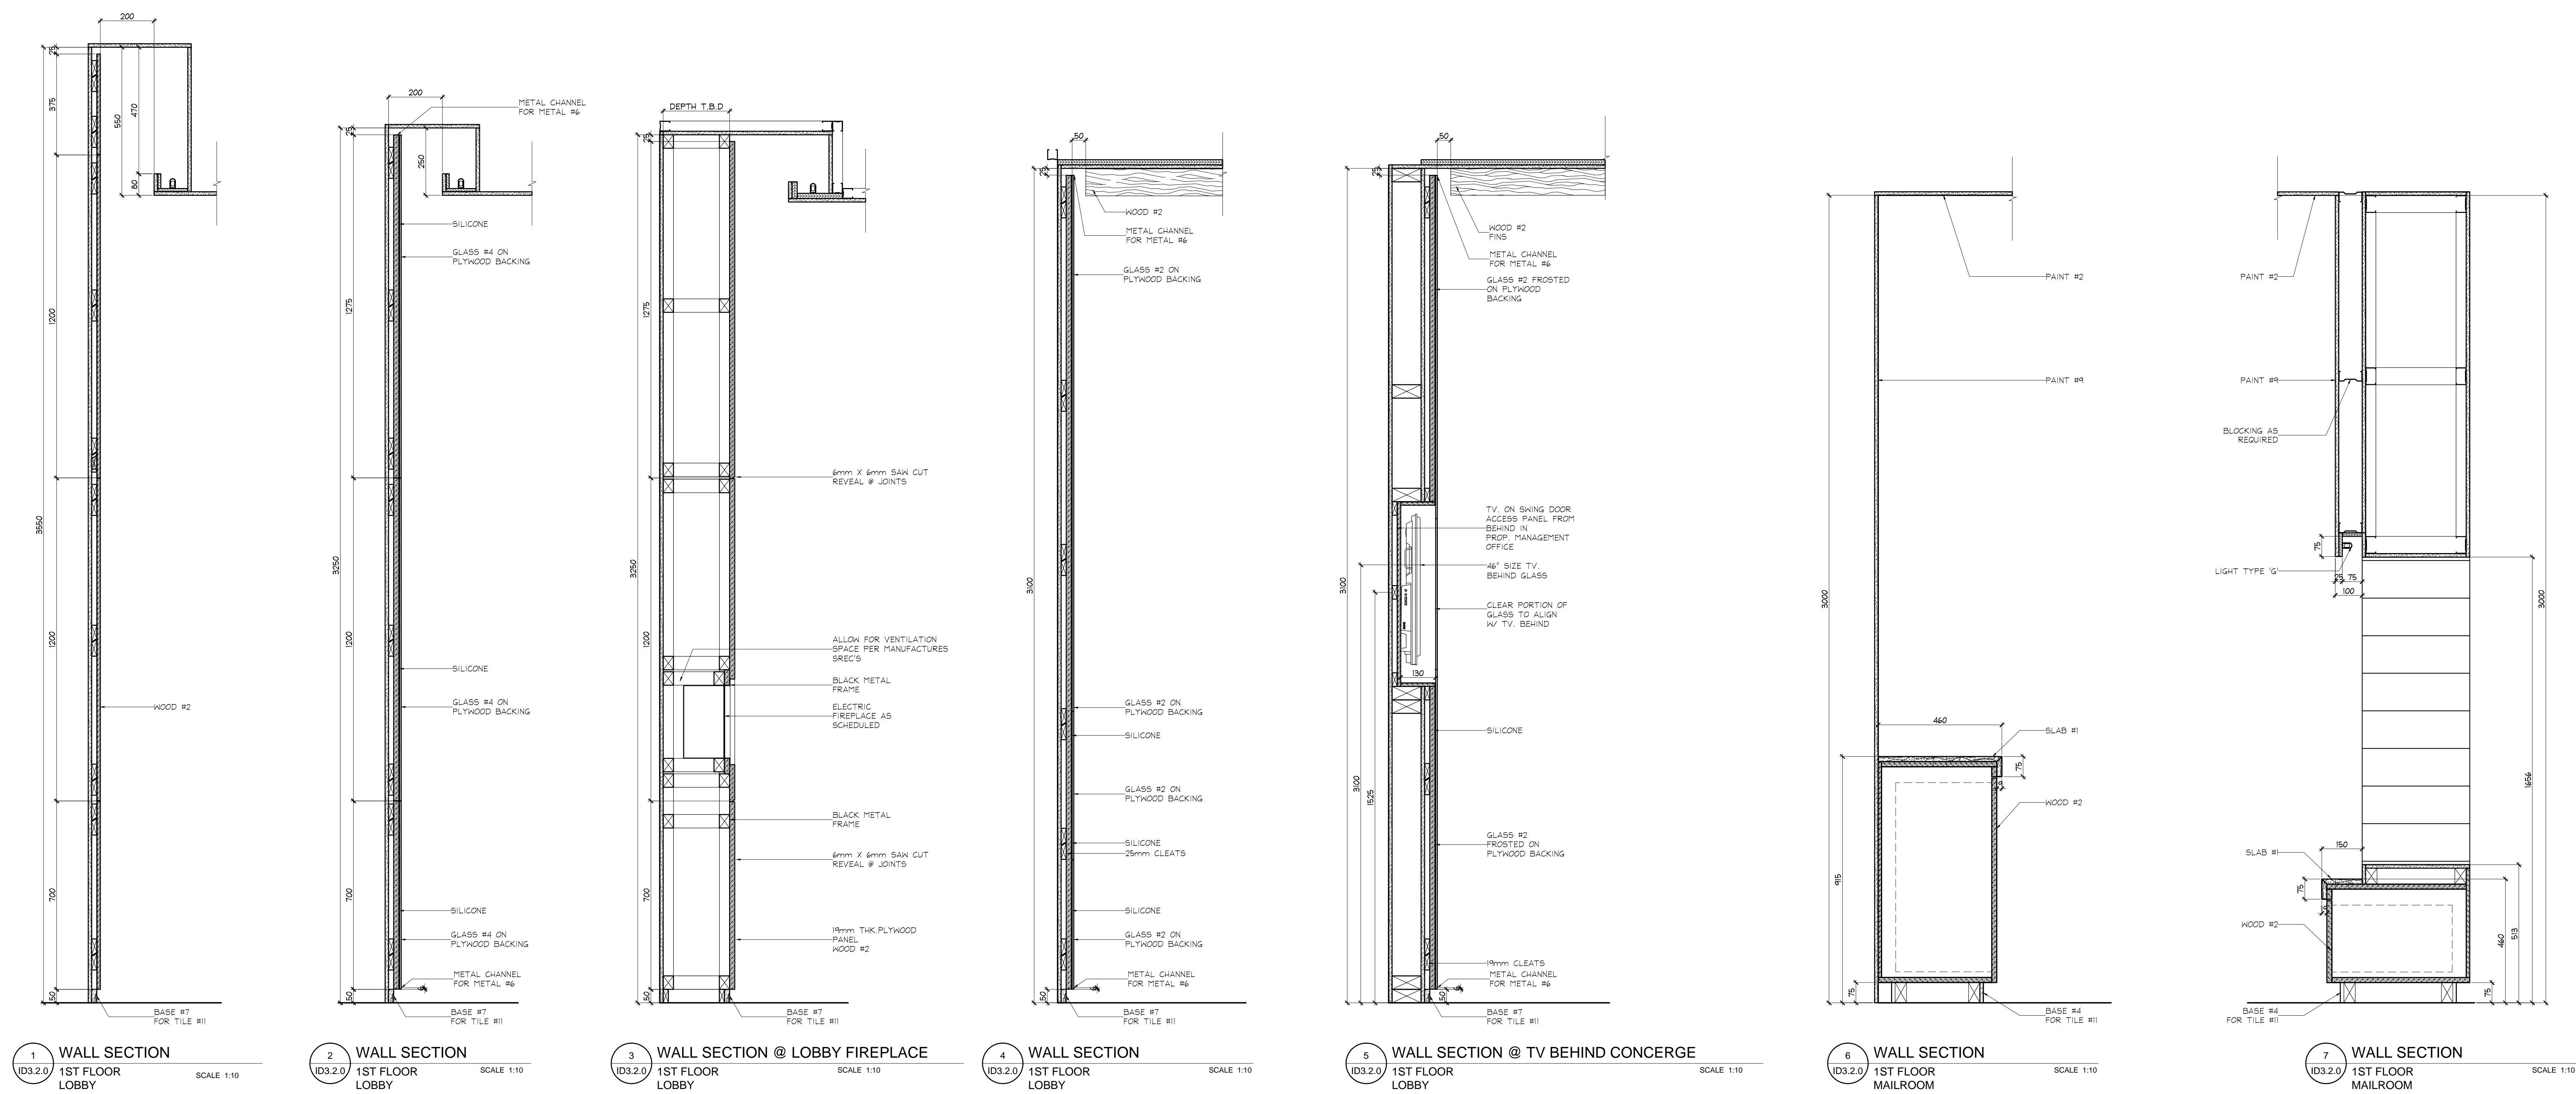

1 WALL SECTION 1ST FLOOR LOBBY SCALE 1:10
 2 WALL SECTION 1ST FLOOR LOBBY SCALE 1:10
 3 WALL SECTION @ LOBBY FIREPLACE 1ST FLOOR LOBBY SCALE 1:10
 4 WALL SECTION 1ST FLOOR LOBBY SCALE 1:10
 5 WALL SECTION @ TV BEHIND CONCERGE 1ST FLOOR LOBBY SCALE 1:10
 6 WALL SECTION 1ST FLOOR MAILROOM SCALE 1:10
 7 WALL SECTION 1ST FLOOR MAILROOM SCALE 1:10

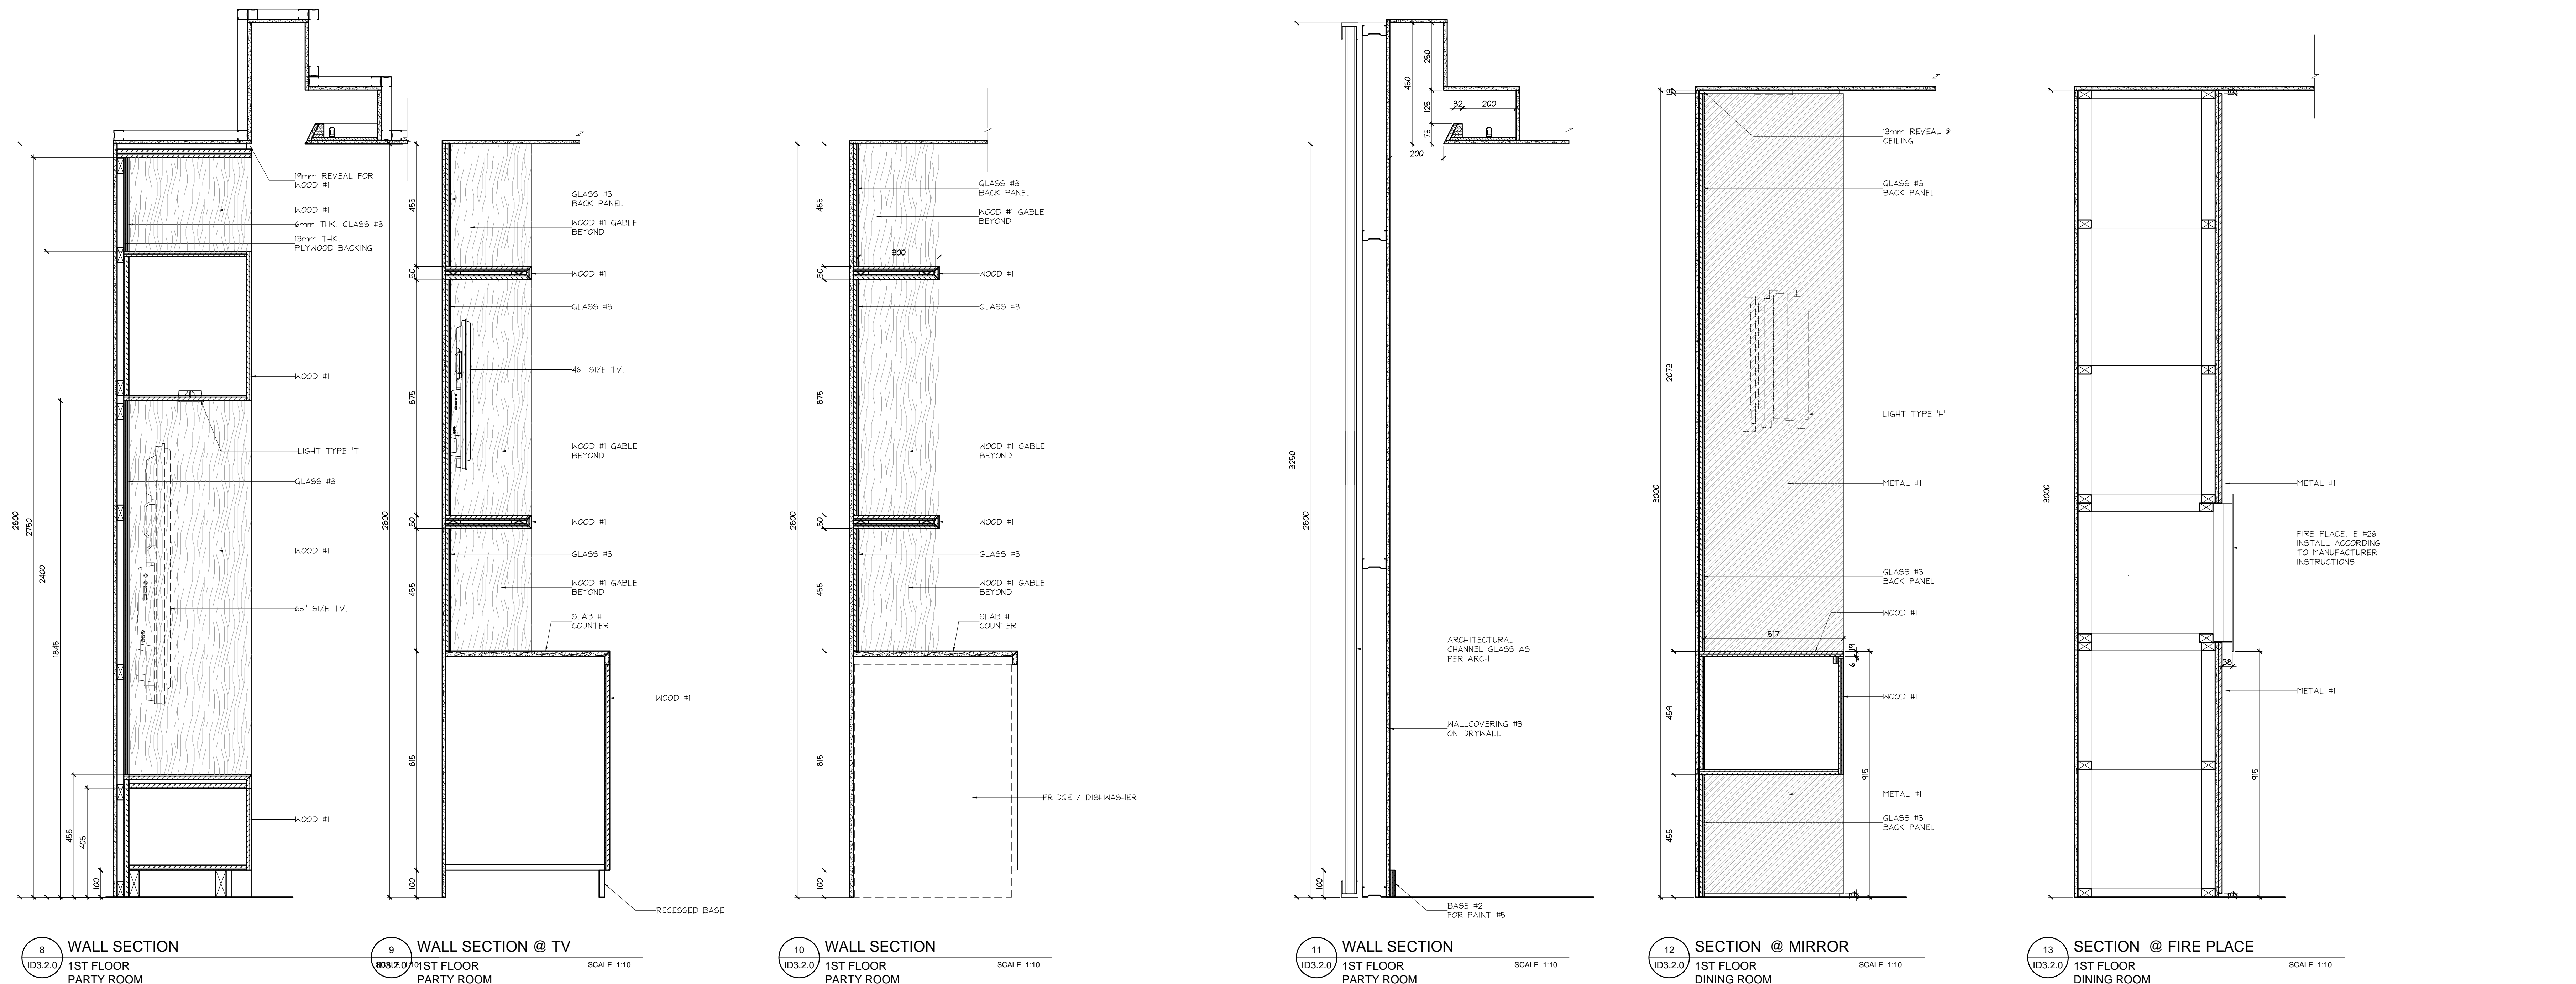

8 WALL SECTION 1ST FLOOR PARTY ROOM SCALE 1:10
 9 WALL SECTION @ TV 1ST FLOOR PARTY ROOM SCALE 1:10
 10 WALL SECTION 1ST FLOOR PARTY ROOM SCALE 1:10
 11 WALL SECTION 1ST FLOOR PARTY ROOM SCALE 1:10
 12 SECTION @ MIRROR 1ST FLOOR DINING ROOM SCALE 1:10
 13 SECTION @ FIRE PLACE 1ST FLOOR DINING ROOM SCALE 1:10

NO.	DATE	COMMENTS	INI
03	28 FEB / 15	ISSUED FOR TILE TENDER	AP
02	28 JAN / 15	ISSUED FOR TENDER	AP

UNIOB1
 UNIOB1 INC.
 183 BATHURST STREET, STE. 201
 TORONTO, ON, M5T 2R7, CANADA
 TEL: 416-597-1576 FAX: 416-597-2139

PROJECT NAME:
**ALEXANDRA PARK
 MAIN BUILDING**
 BLOCK 11
 ON, Canada
 PROJECT NO.:
 13-949
 DRAWINGS:
WALL SECTIONS

DATE STARTED: 07 AUG / 13	DRAWING NO.:
SCALE: AS NOTED	ID
DRAWN BY: SM	3.2.0
APPROVED BY: KC	