




1 CONSTRUCTION PLAN
ID1.8.0 8TH FLOOR SCALE 1:50

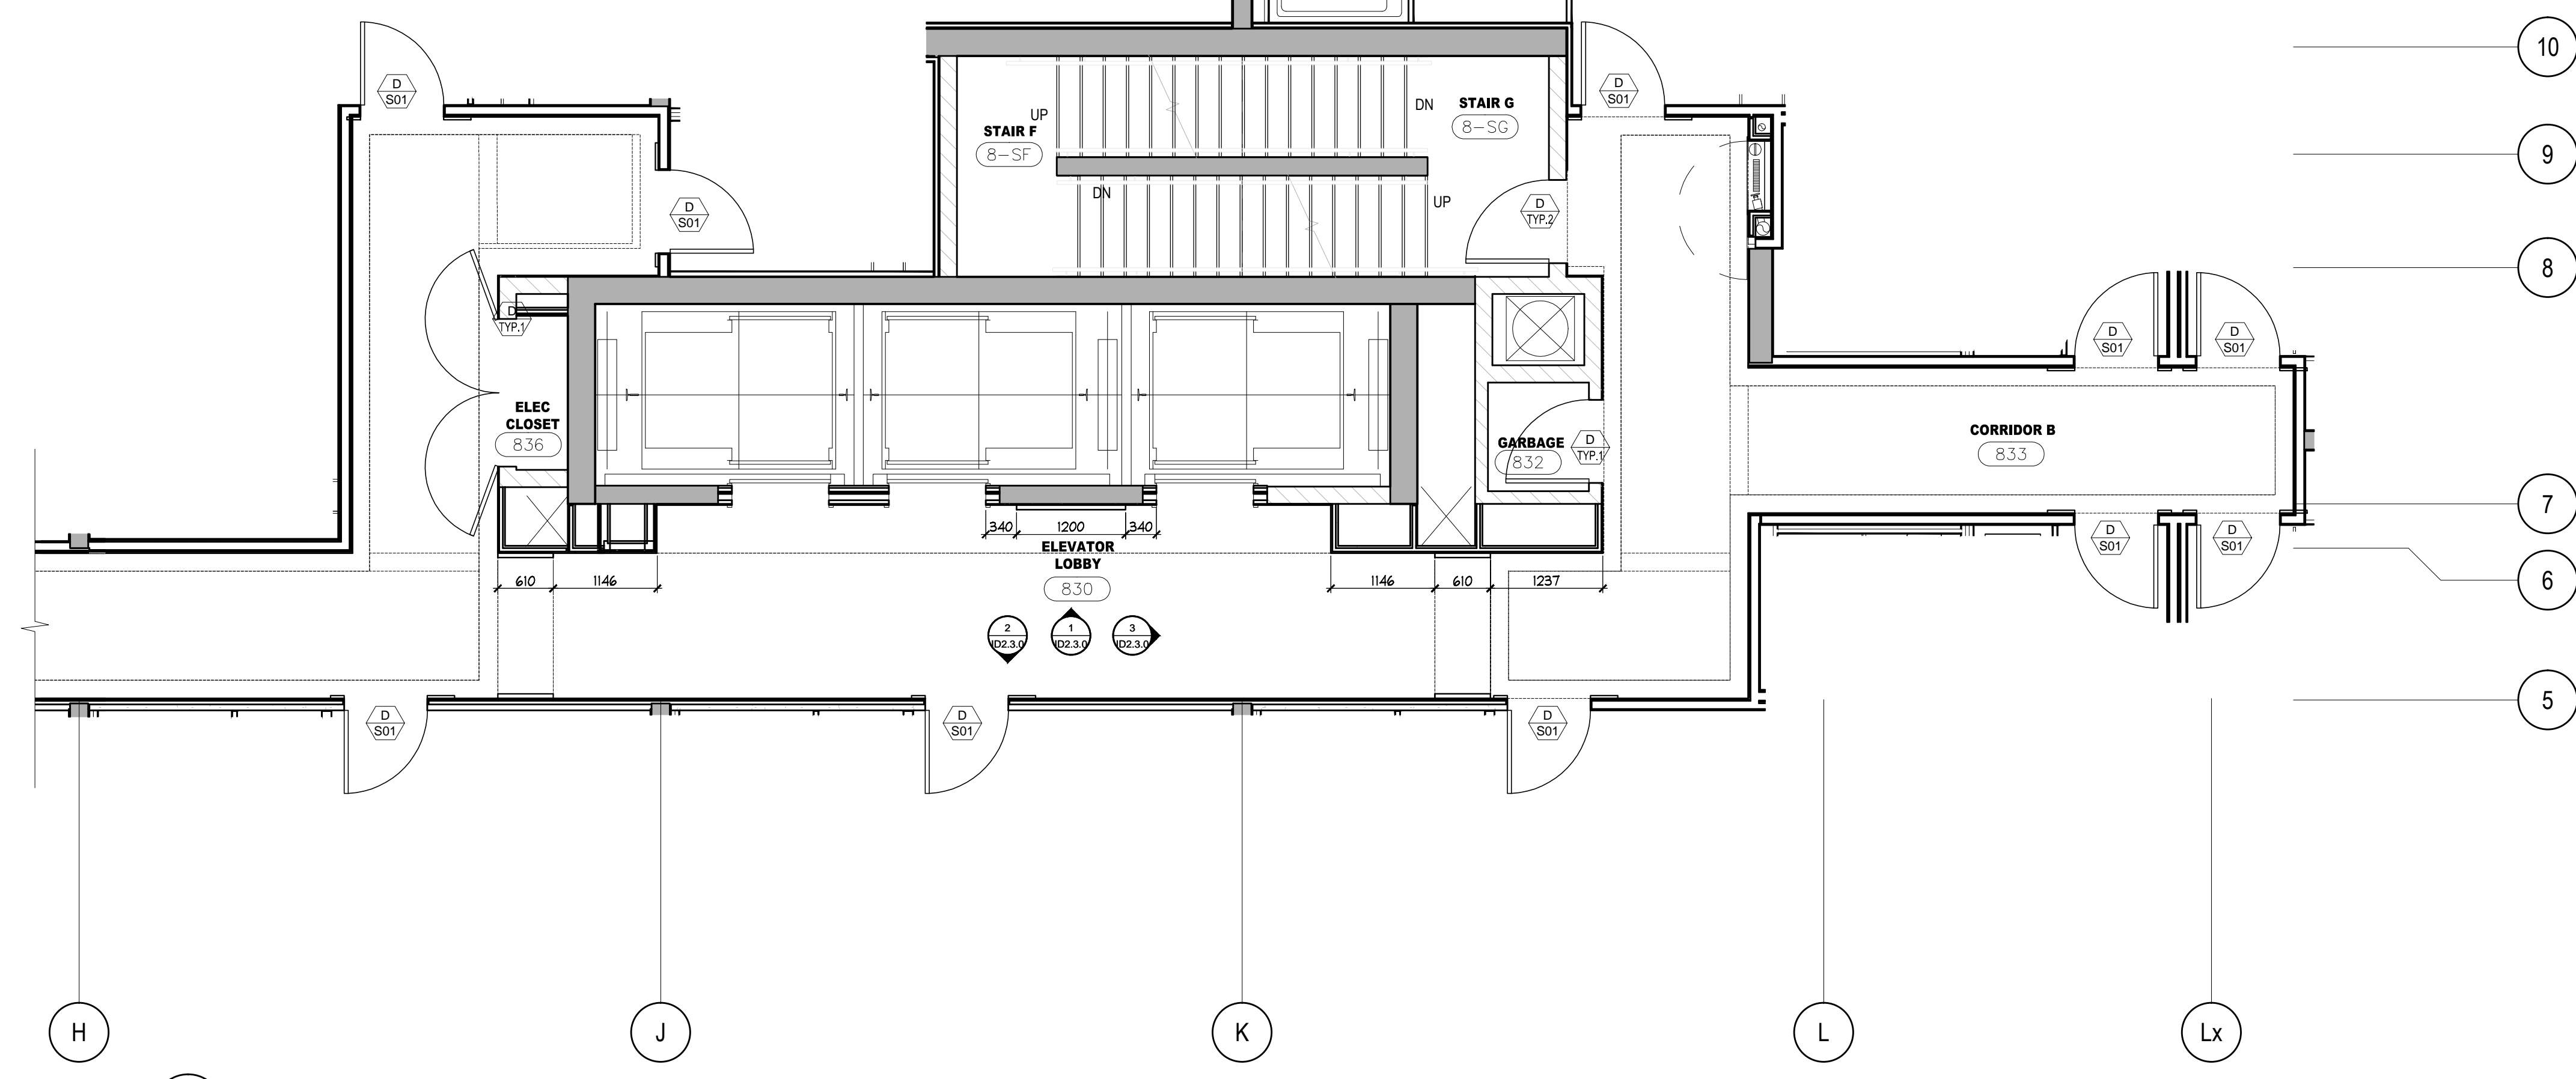

2 CONSTRUCTION PLAN
ID1.8.0 8TH FLOOR SCALE 1:50

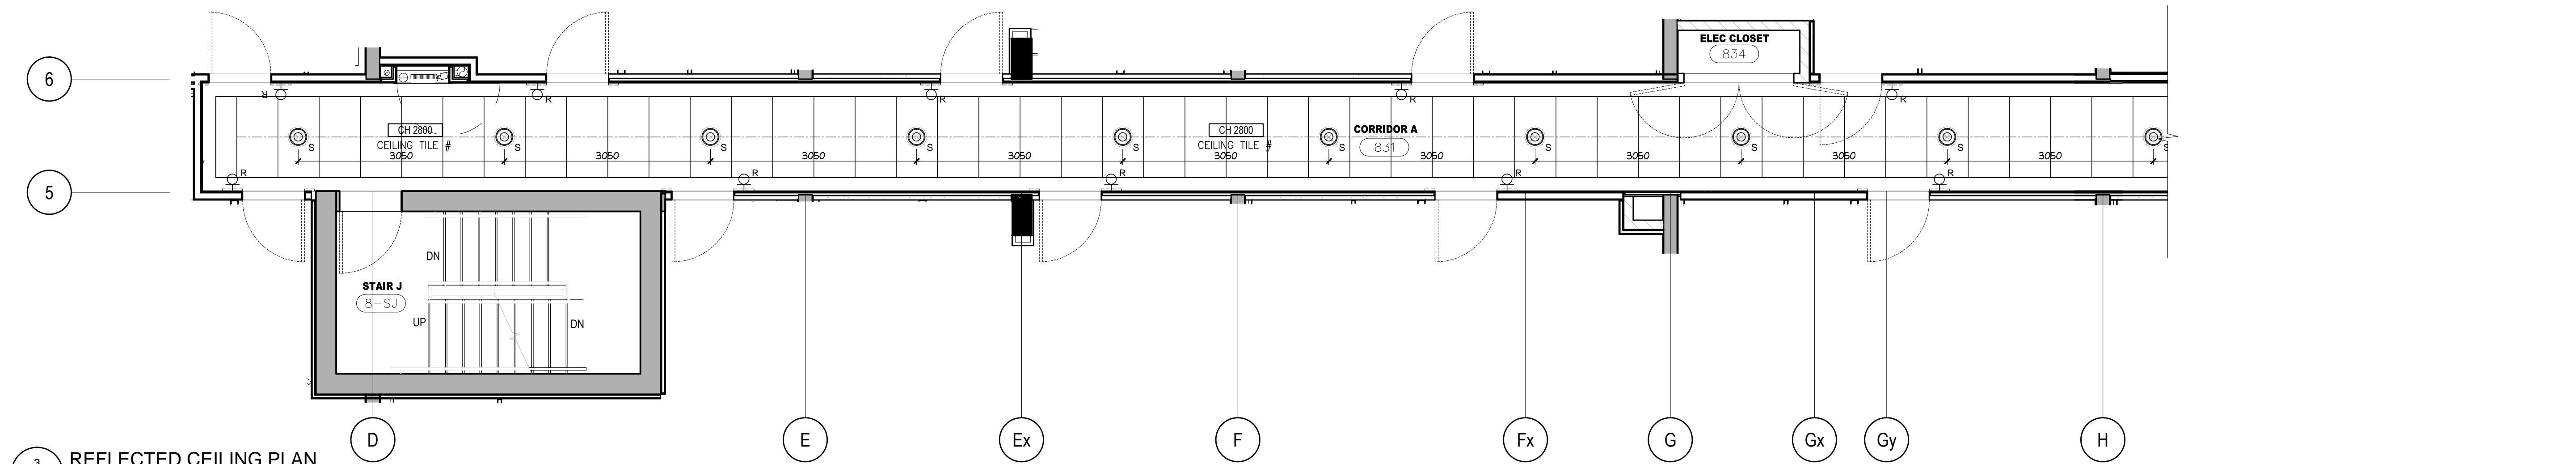

3 REFLECTED CEILING PLAN
ID1.8.0 8TH FLOOR SCALE 1:50

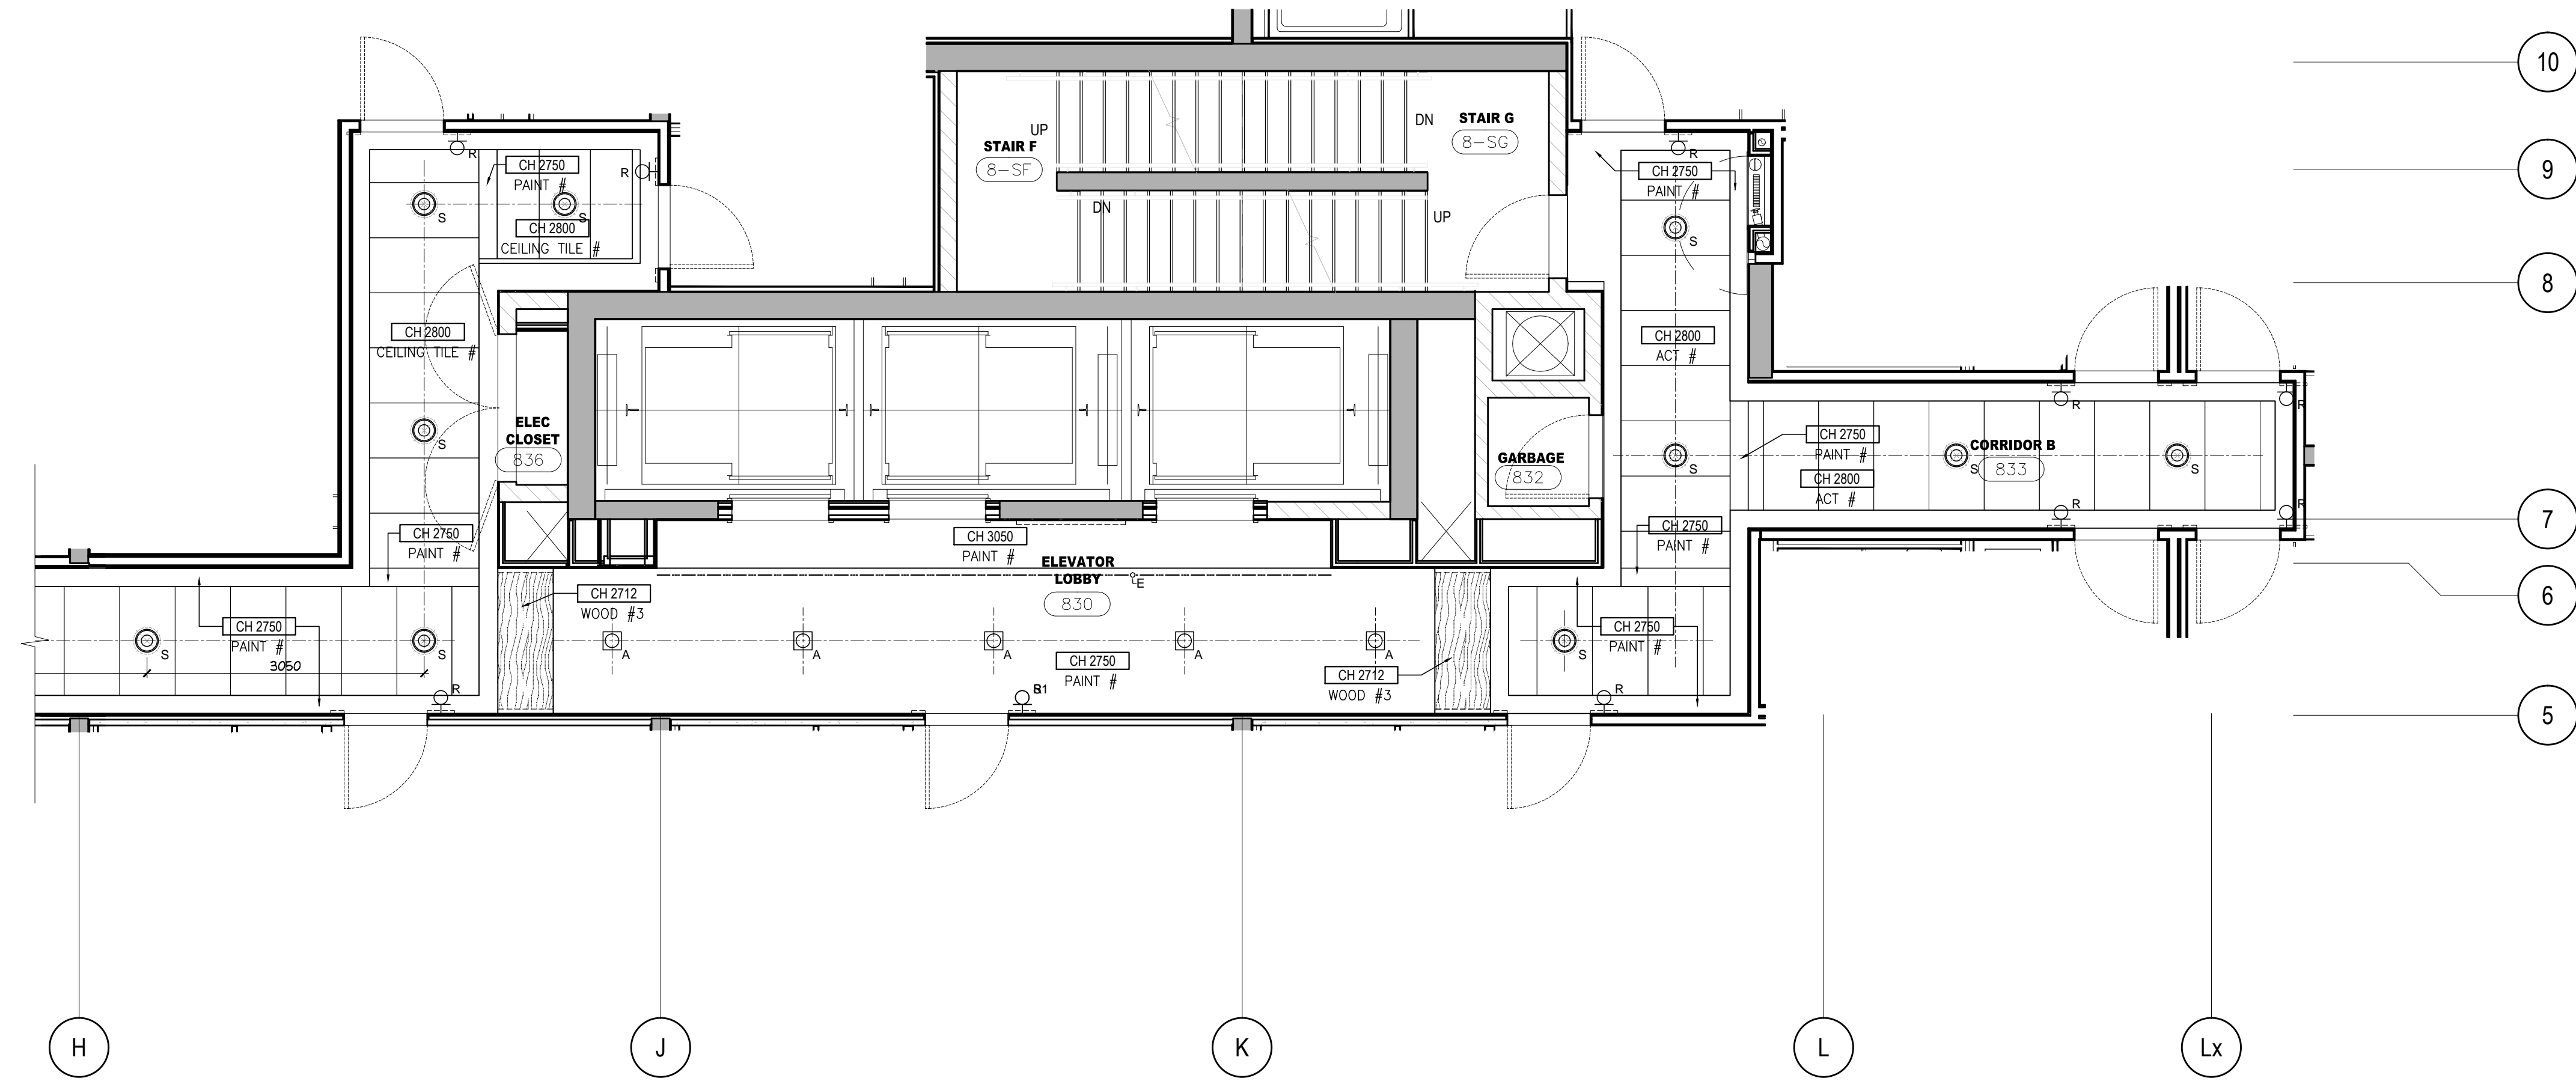

4 REFLECTED CEILING PLAN
ID1.8.0 8TH FLOOR SCALE 1:50

DO NOT SCALE DRAWINGS.
CONTRACTOR MUST VERIFY ALL DRAWINGS, DIMENSIONS, DETAILS AND SPECIFICATIONS, AND REPORT ANY DISCREPANCIES TO UNION 31 INC. BEFORE PROCEEDING WITH WORK. MATERIALS MAY NOT BE SUBSTITUTED WITHOUT WRITTEN APPROVAL FROM UNION 31 INC.
ALL DRAWINGS AND SPECIFICATIONS ARE INSTRUMENTS OF SERVICE AND THE PROPERTY OF UNION 31 INC. WHICH MUST BE RETURNED AT THE COMPLETION OF THE WORK.

PRINTED: 15-JUN-15

NO	DATE	COMMENTS	INI
01	22 AUG / 14	ISSUED FOR PERMIT	AP
02	26 JAN / 15	ISSUED FOR TENDER	AP
03	06 MAR / 15	ISSUED FOR TILE TENDER	AP
09	16 JUNE / 15	ISSUED FOR FINISH CARPENTRY	CB

UNION 31
UNION31 INC.
183 BATHURST STREET, STE. 201
TORONTO, ON, M5T 2R7, CANADA
TEL: 416-597-1576 FAX: 416-597-2139

PROJECT NAME: ALEXANDRA PARK MAIN BUILDING	
BLOCK 11 ON, Canada	
PROJECT NO.:	13-949
DRAWINGS: 8TH FLOOR CONSTRUCTION PLAN & REFLECTED CEILING PLAN	
DATE STARTED:	07 AUG / 13
SCALE:	1 : 50
DRAWN BY:	AP
APPROVED BY:	KC
DRAWING NO.:	ID
	1.8.0