
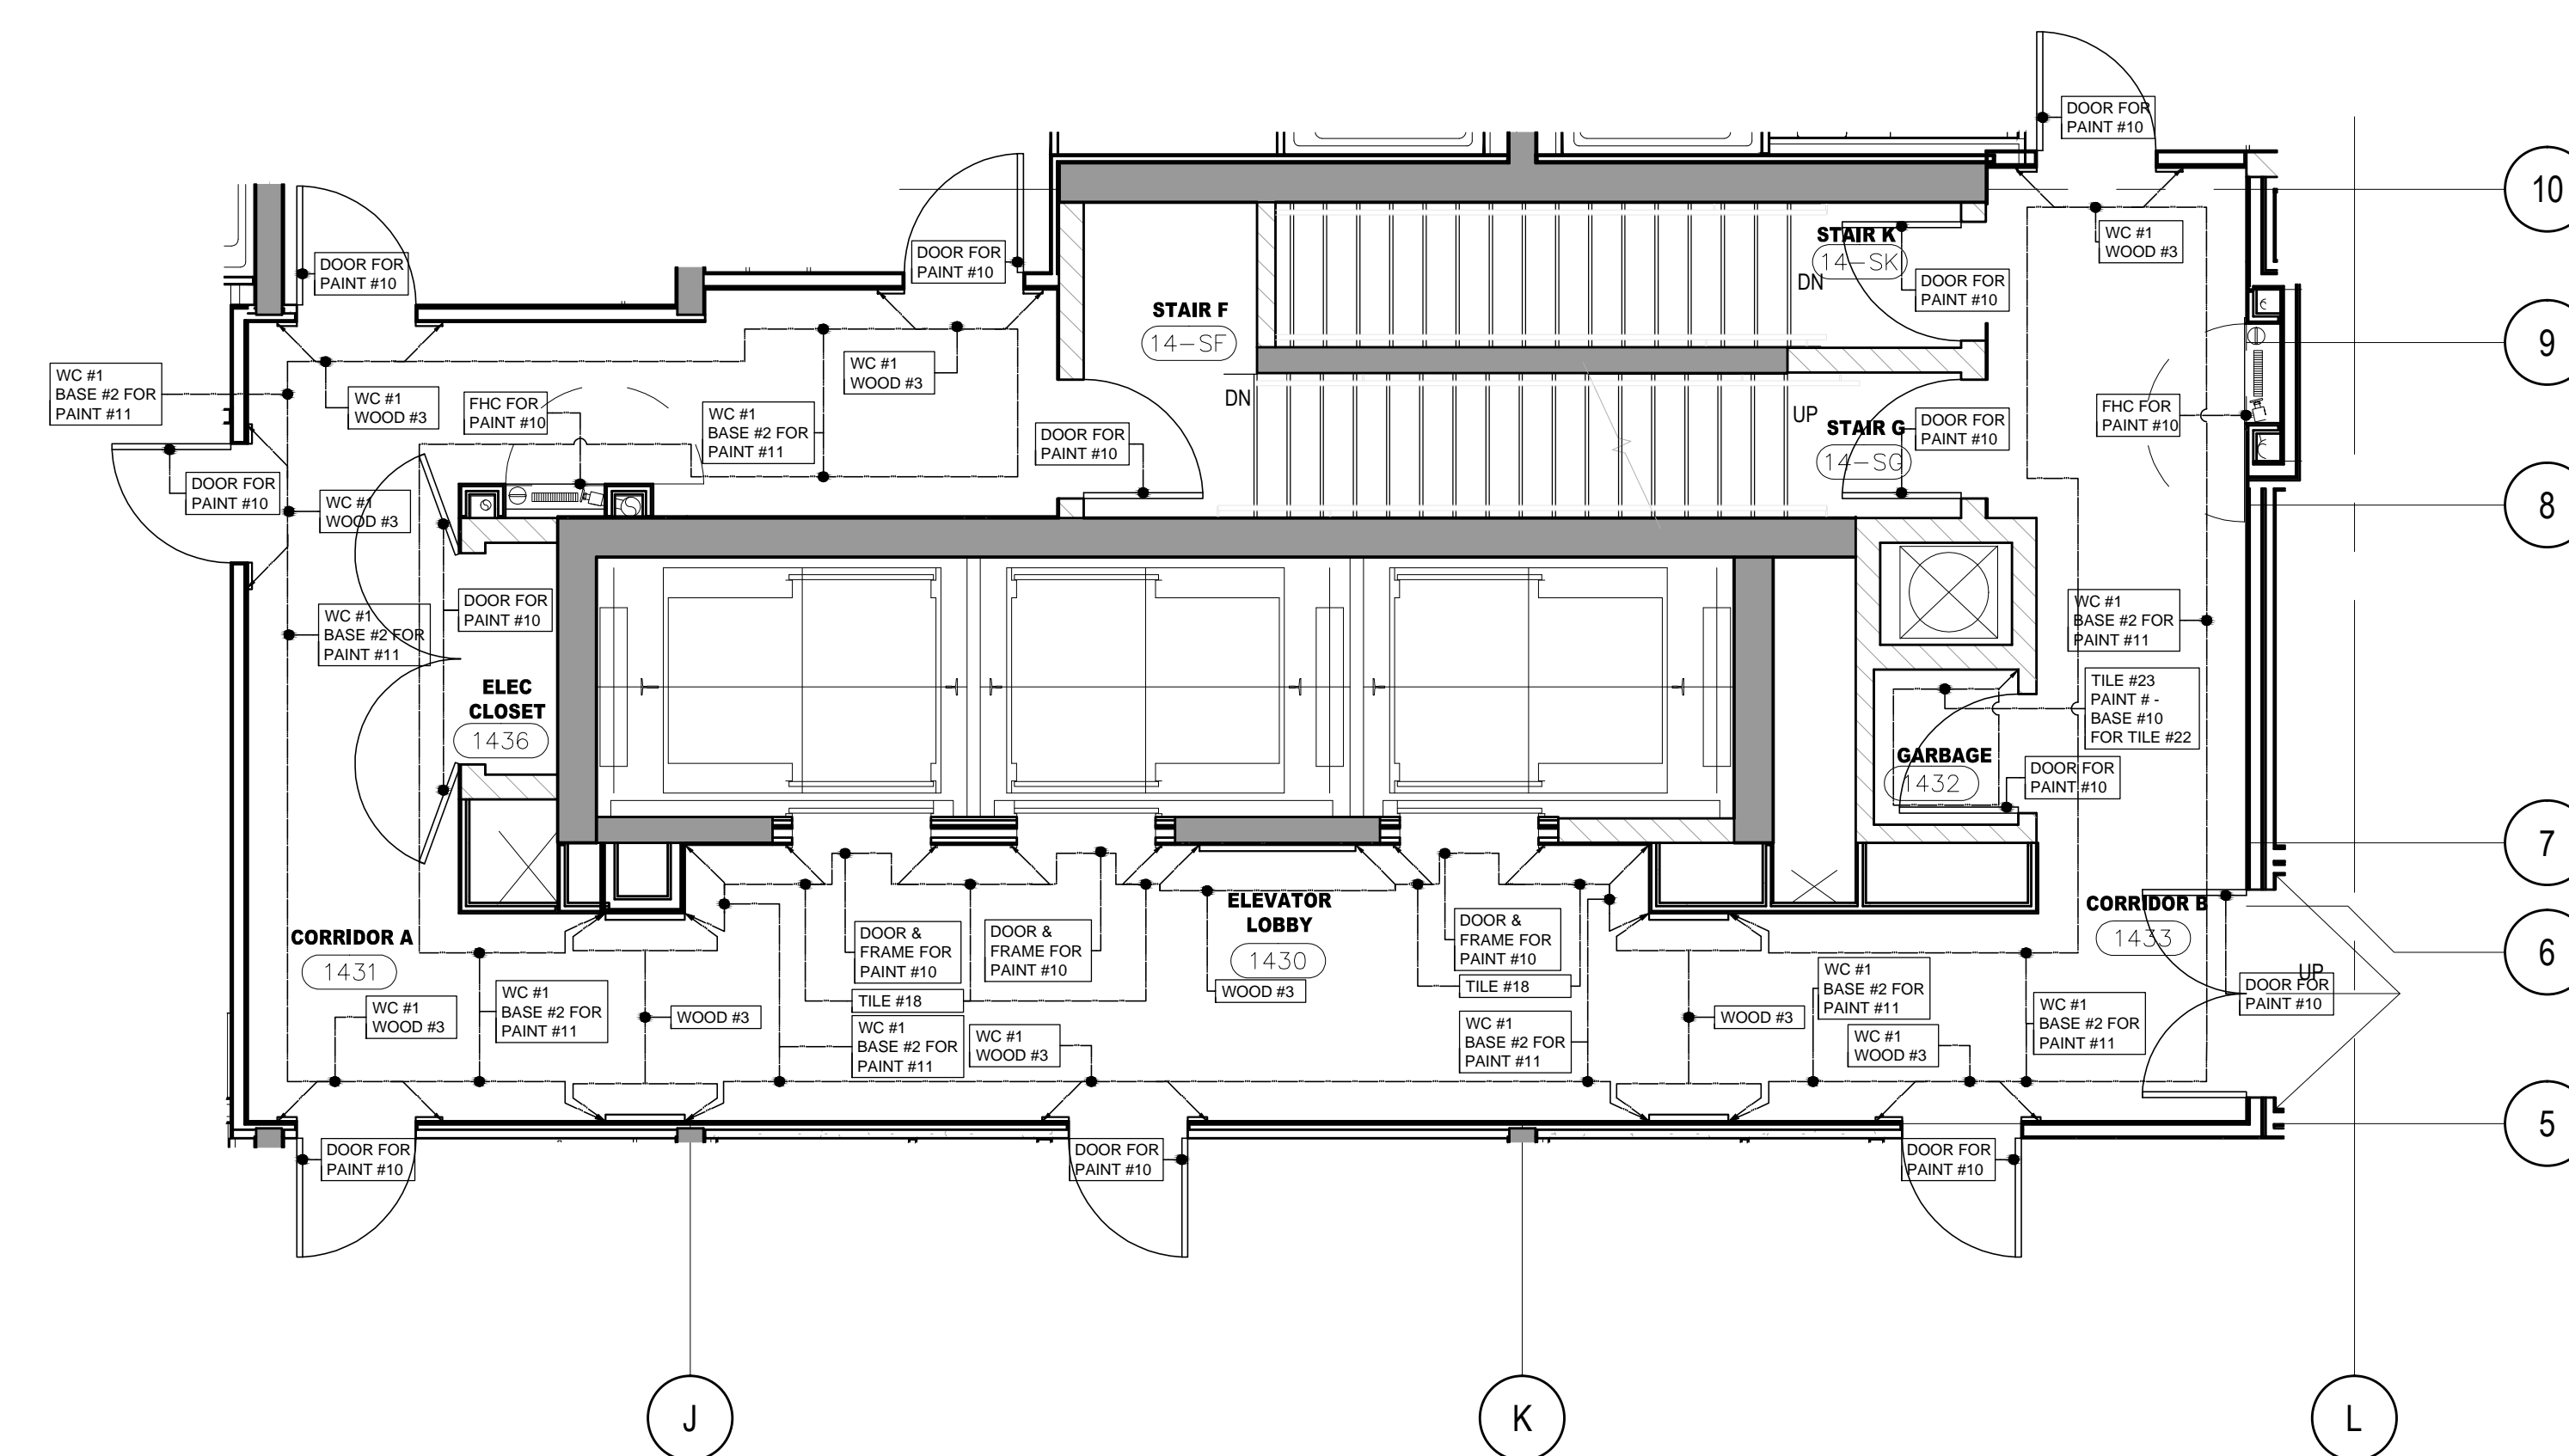
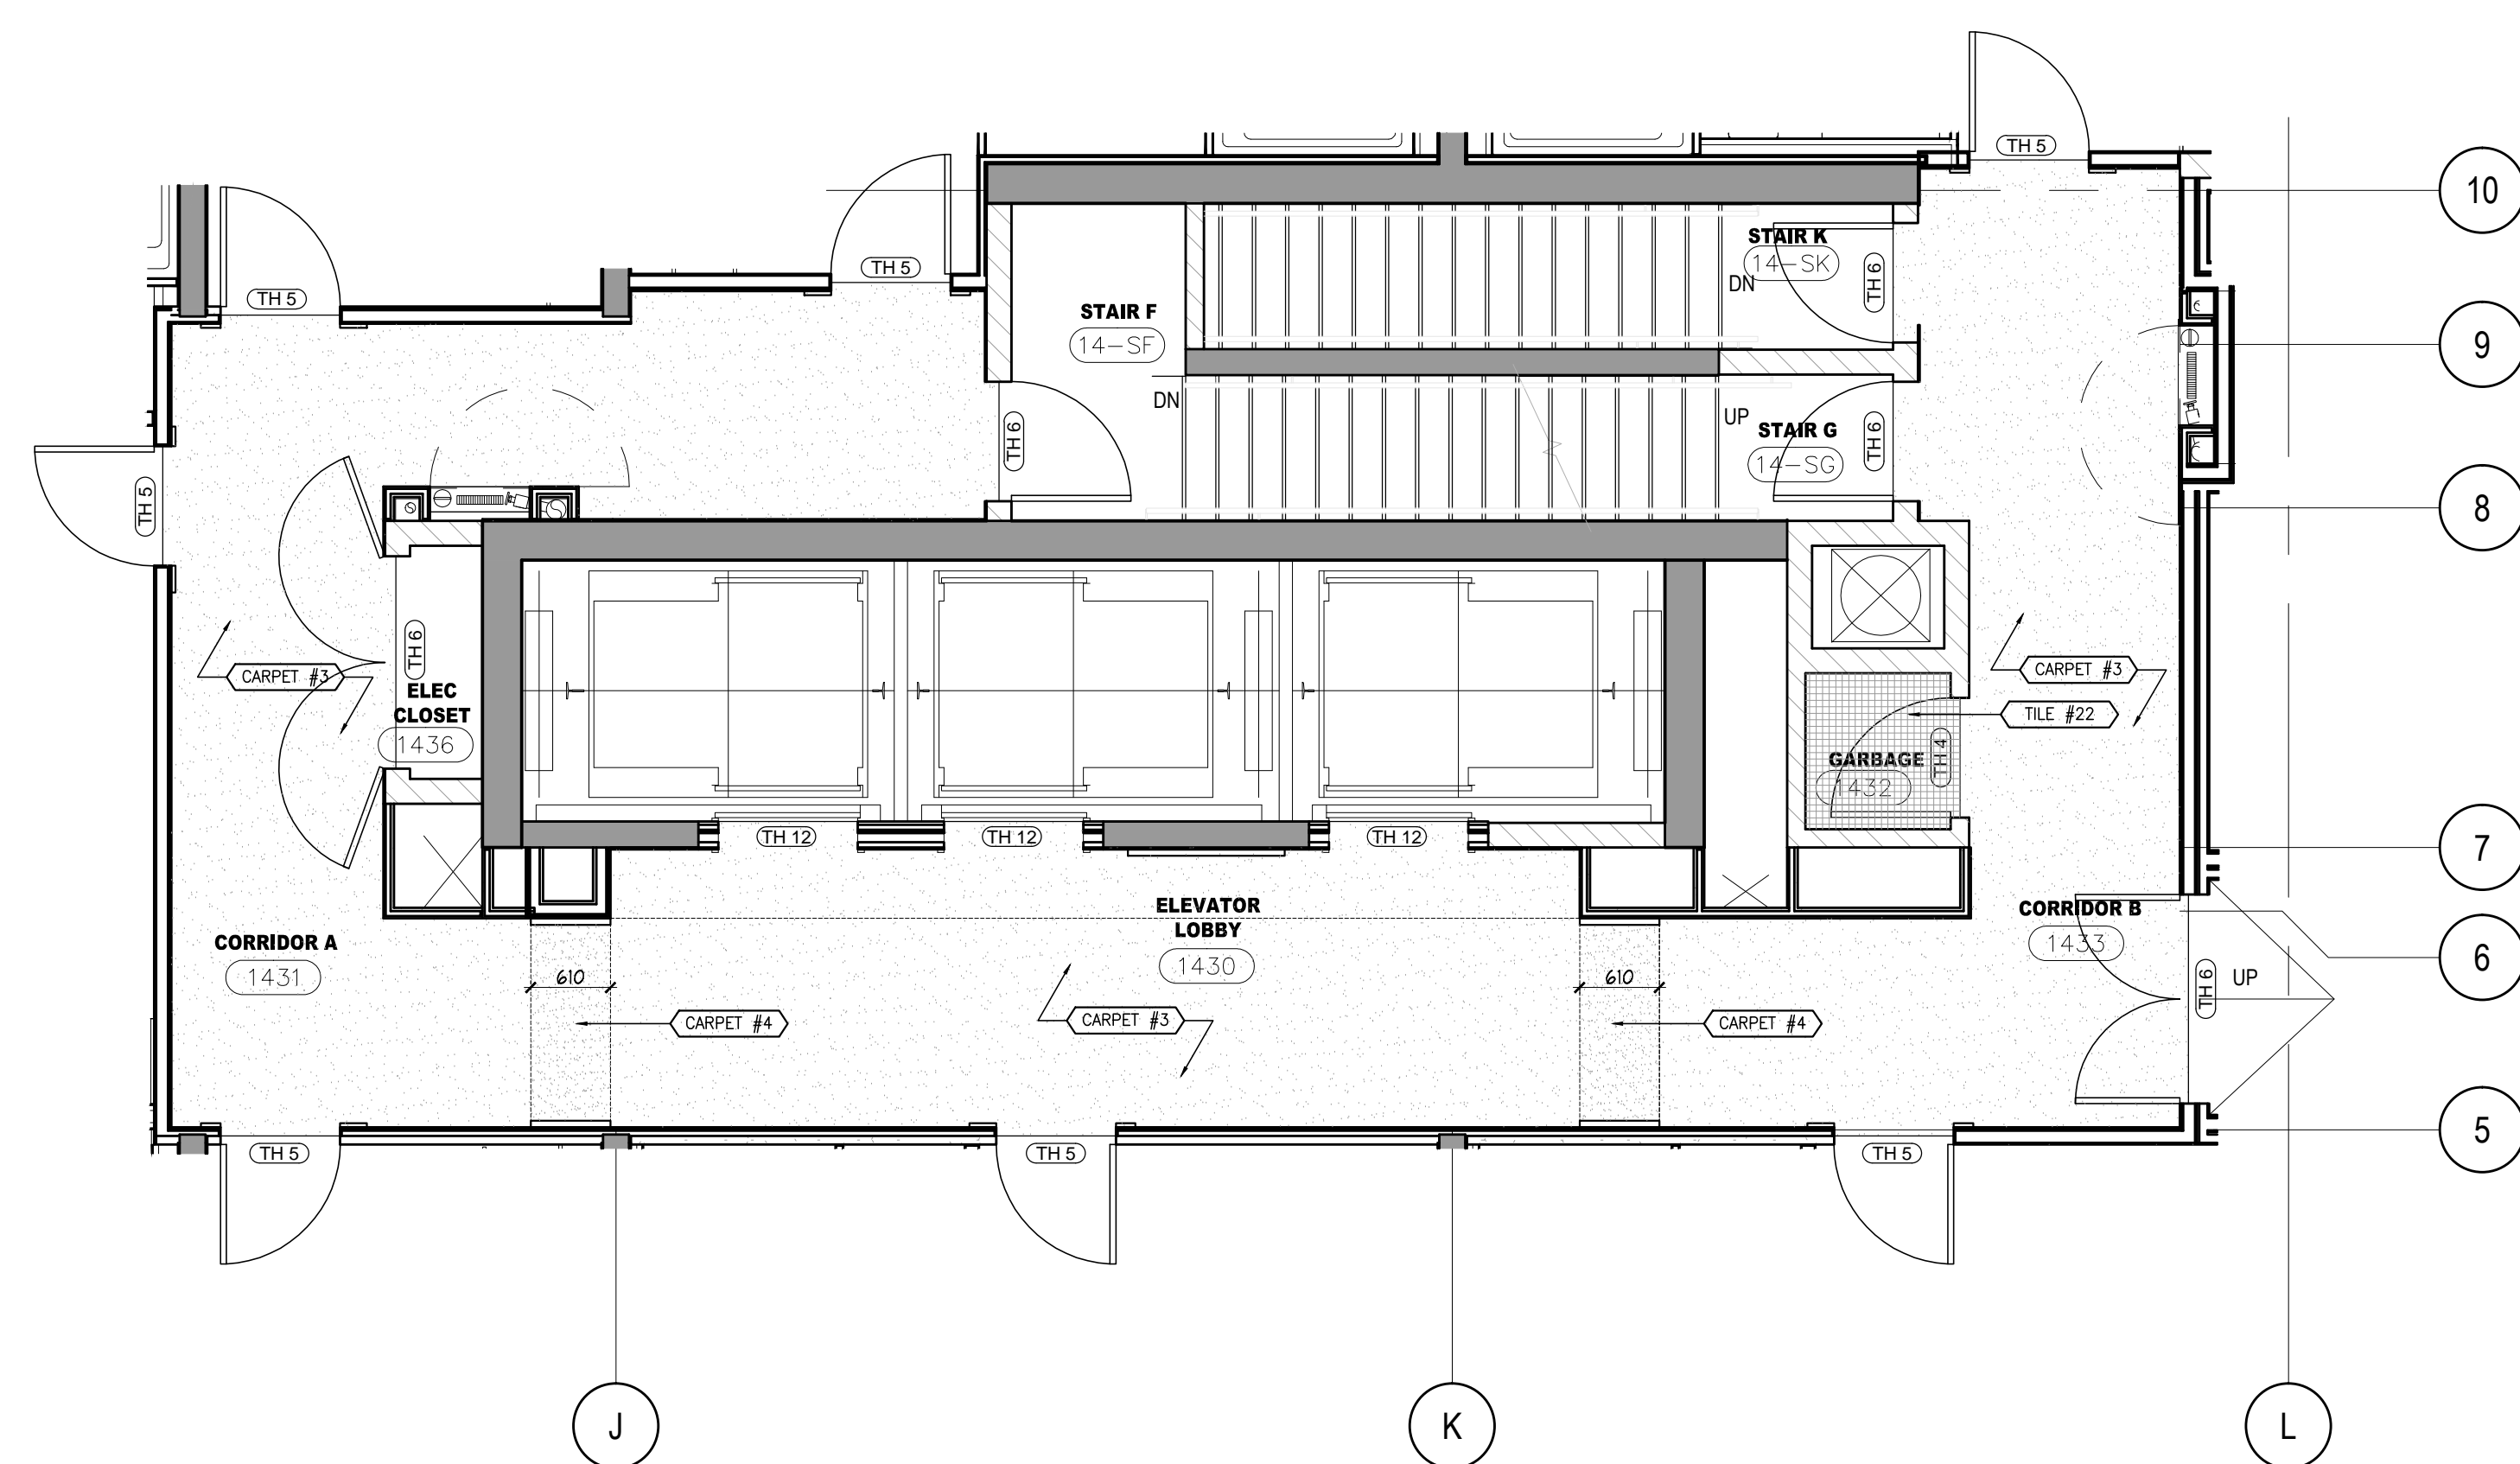
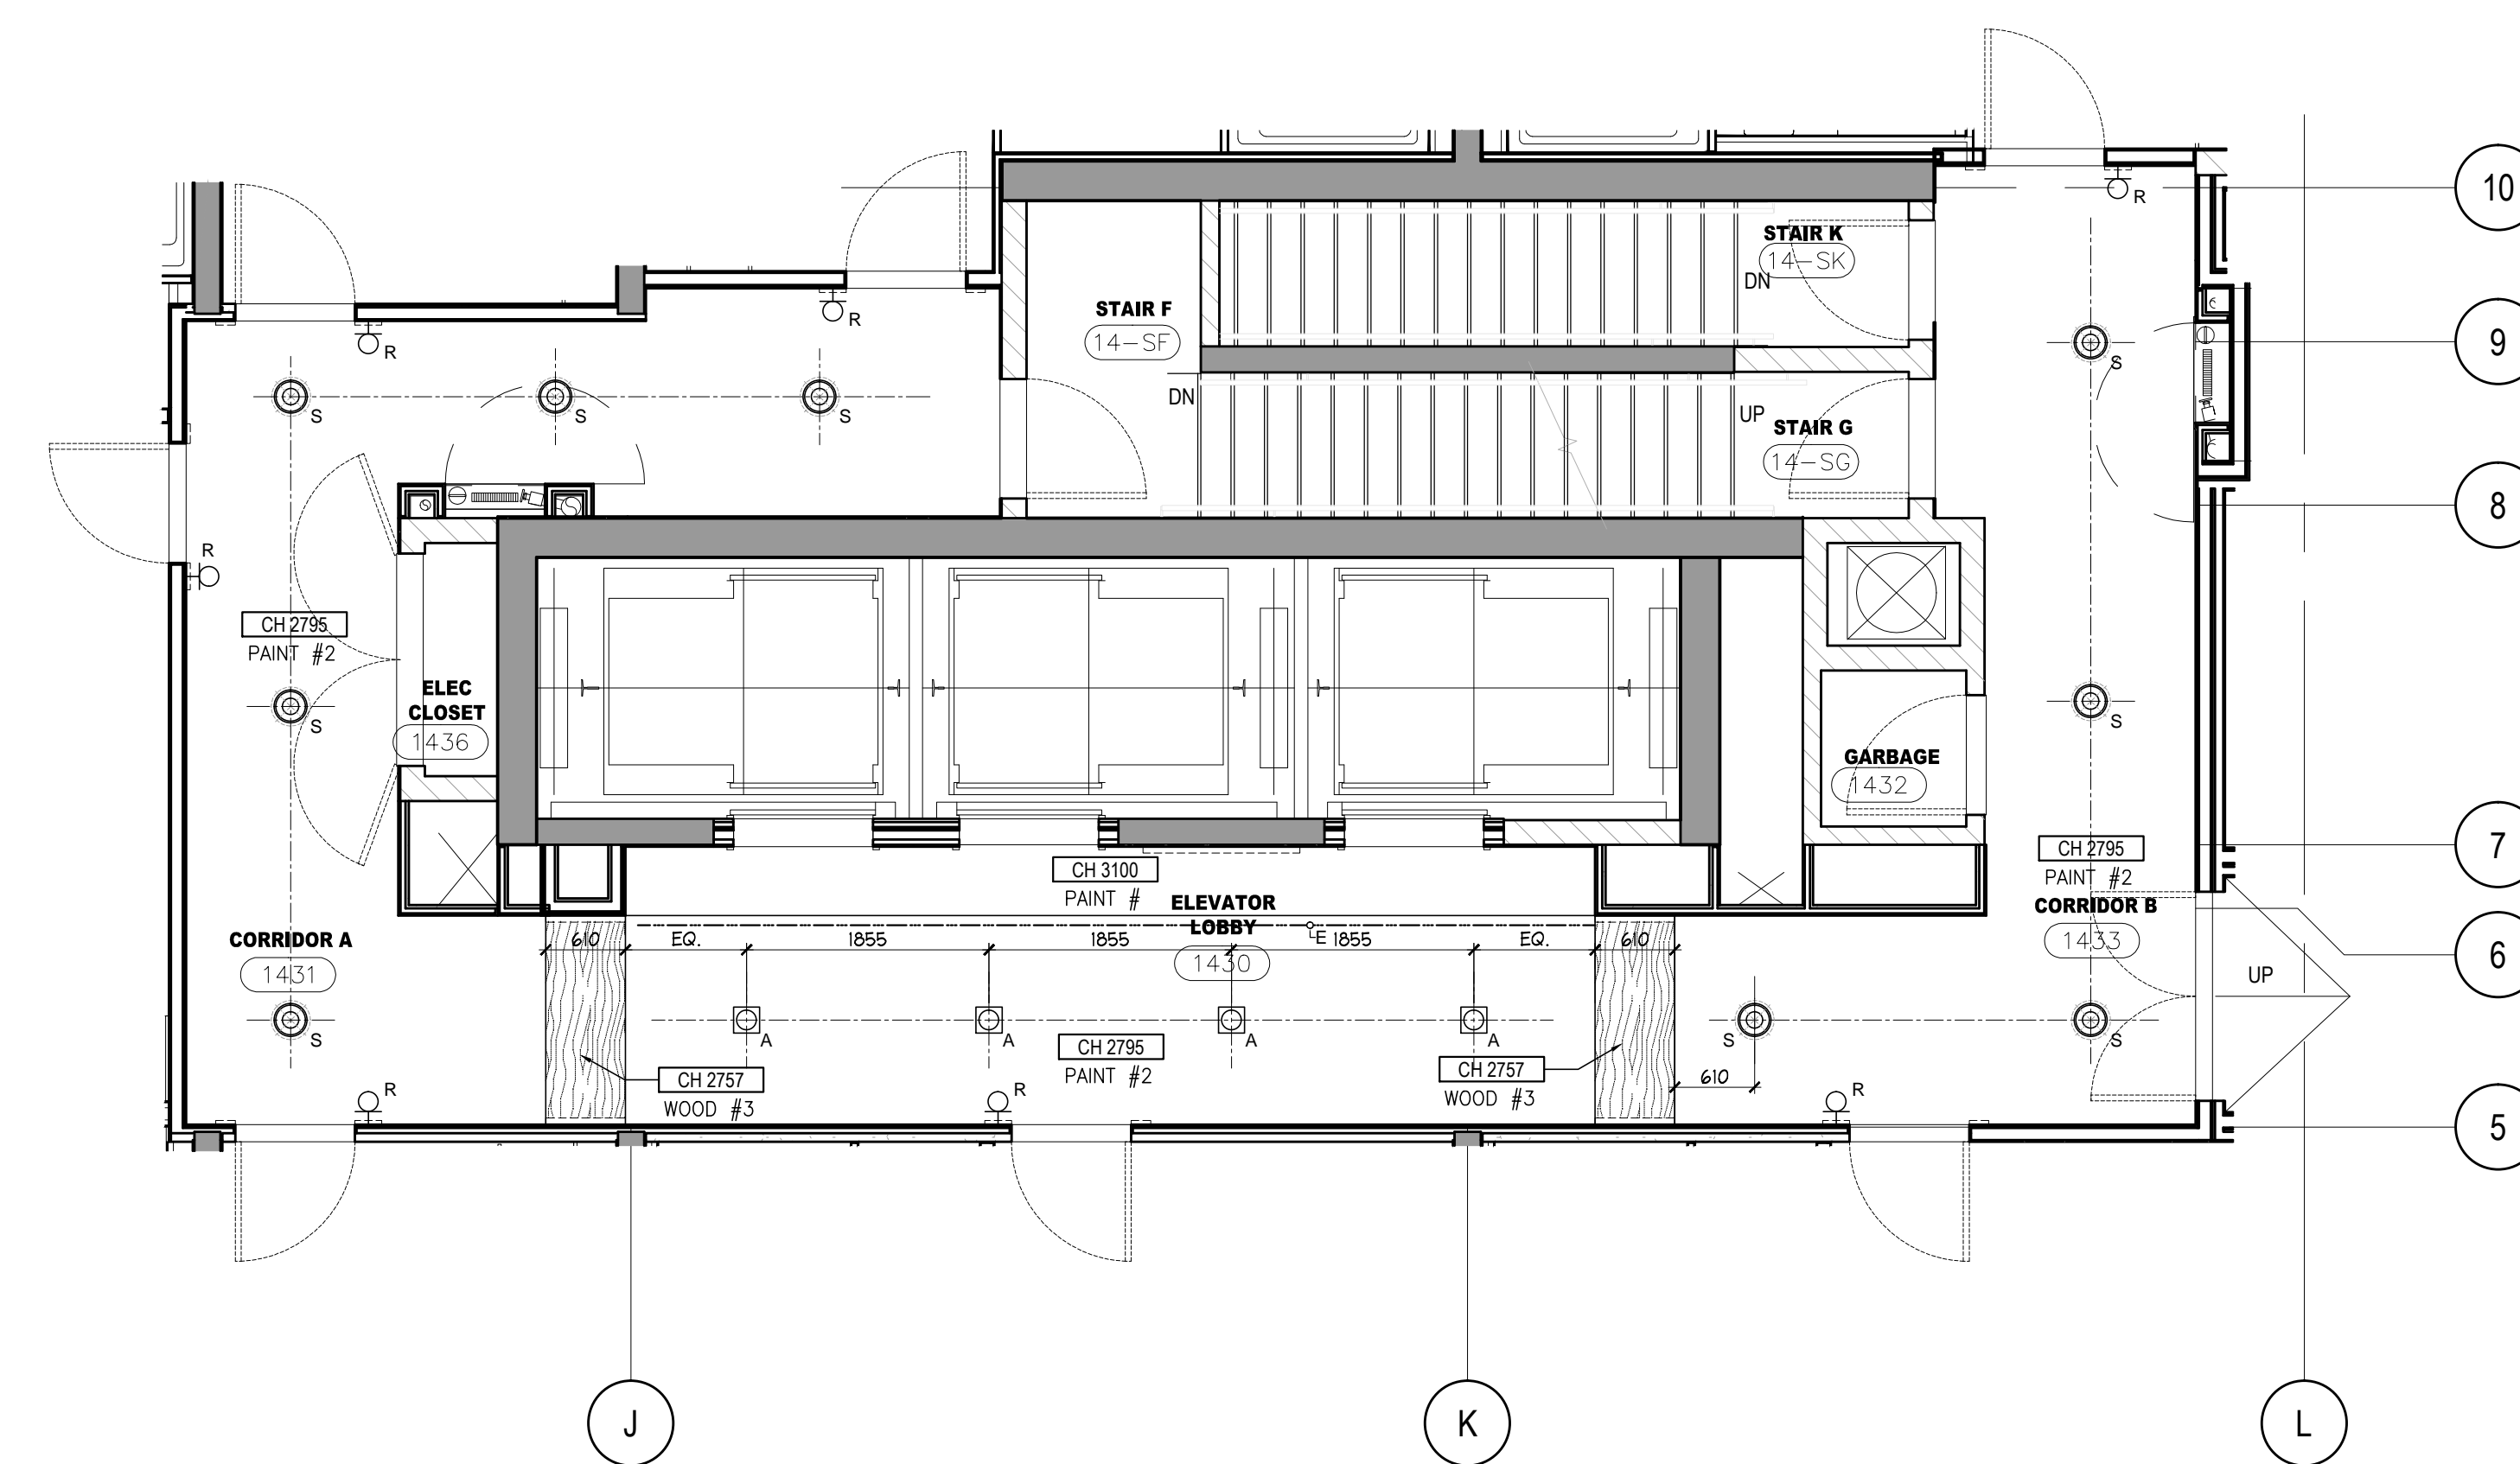


DO NOT SCALE DRAWINGS.

CONTRACTOR MUST VERIFY ALL DRAWINGS, DIMENSIONS, DETAILS AND SPECIFICATIONS, AND REPORT ANY DISCREPANCIES TO UNION31 INC. BEFORE PROCEEDING WITH WORK. MATERIALS MAY NOT BE SUBSTITUTED WITHOUT WRITTEN APPROVAL FROM UNION31 INC.
ALL DRAWINGS AND SPECIFICATIONS ARE INSTRUMENTS OF SERVICE AND THE PROPERTY OF UNION31 INC. WHICH MUST BE RETURNED AT THE COMPLETION OF THE WORK.

PRINTED: 24-Aug-15

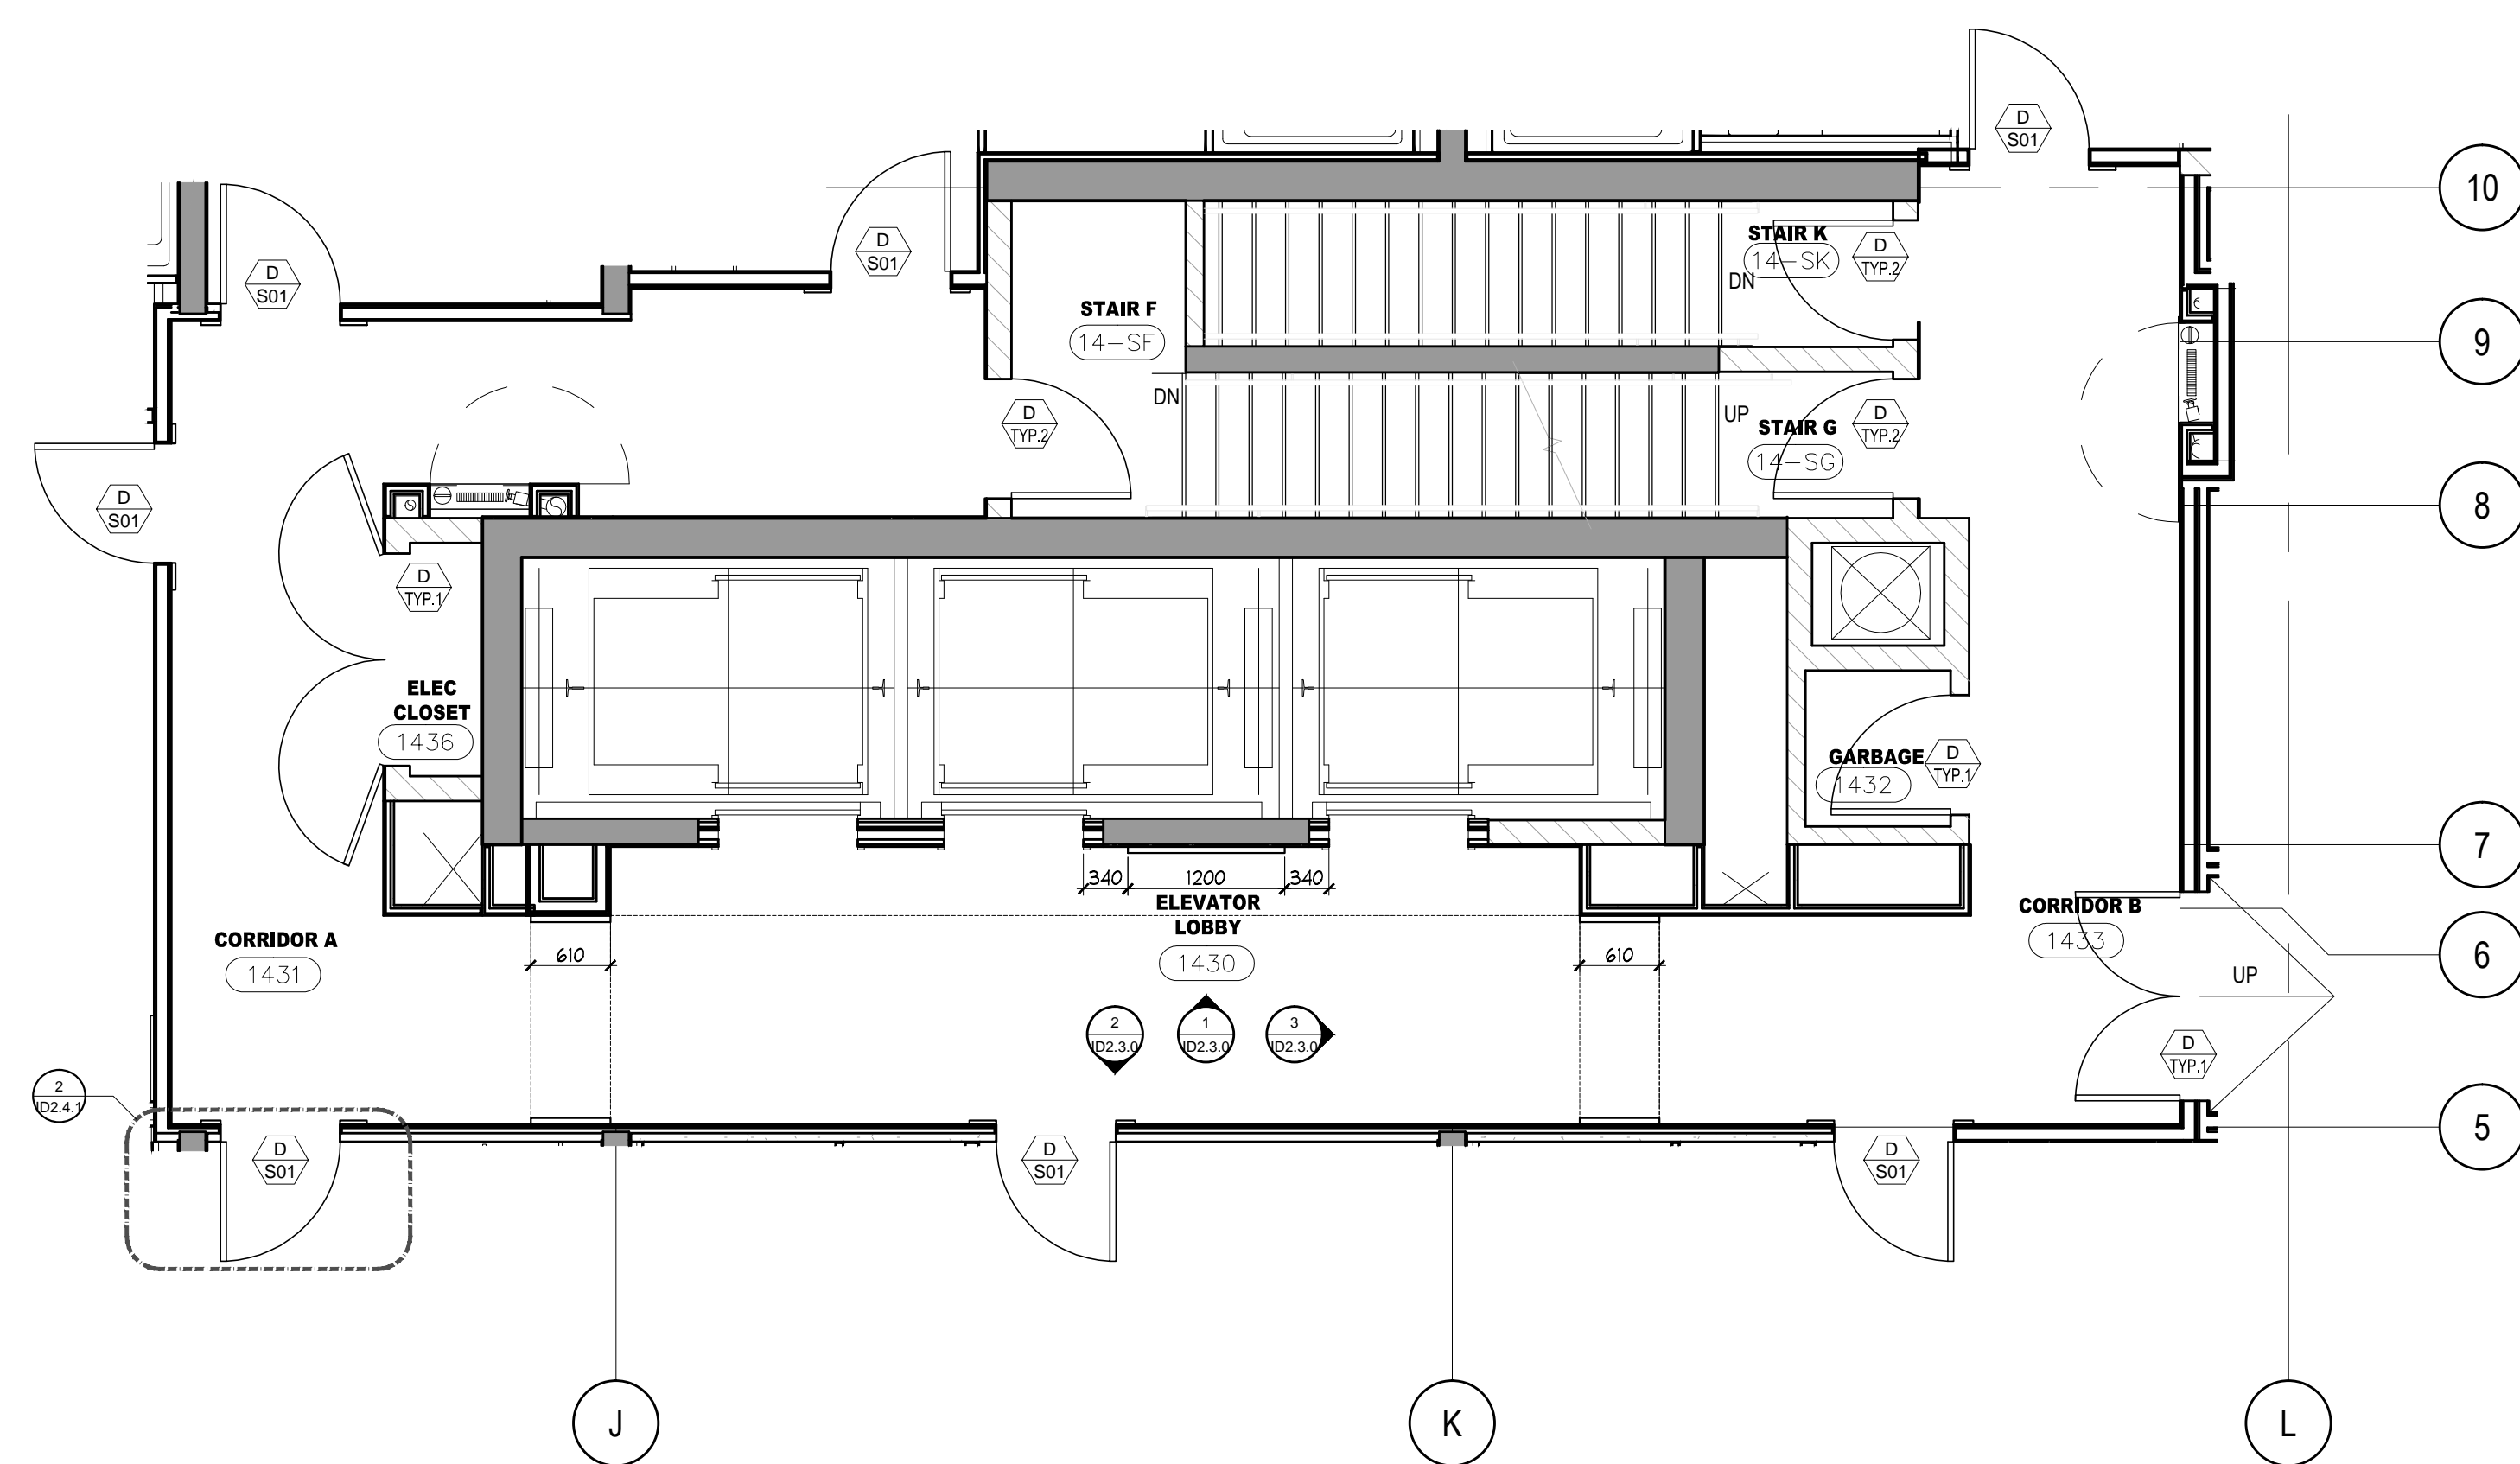

| NO | DATE | COMMENTS | INI |
|----|--------------|----------------------------------|-----|
| 13 | 24 AUG / 15 | REV ISSUED FOR DRYWALL TENDER | CB |
| 11 | 20 AUG / 15 | ISSUED FOR DRYWALL TENDER | CB |
| 10 | 15 JULY / 15 | ISSUED FOR TRIM CARPENTRY TENDER | CB |
| 09 | 16 JUNE / 15 | ISSUED FOR FINISH CARPENTRY | CB |
| 03 | 06 MAR / 15 | ISSUED FOR TILE TENDER | AP |
| 02 | 26 JAN / 15 | ISSUED FOR TENDER | AP |
| 01 | 22 AUG / 14 | ISSUED FOR PERMIT | AP |

UNION31

UNION31 INC.
183 BATHURST STREET, STE. 201
TORONTO, ON, M5T 2R7, CANADA
TEL: 416-597-1576 FAX: 416-597-2139

| | |
|--|---|
| PROJECT NAME: ALEXANDRA PARK MAIN BUILDING | |
| BLOCK 11 ON, Canada | |
| PROJECT NO.: 13-949 | DRAWINGS: 14TH FLOOR CONSTRUCTION PLAN & REFLECTED CEILING PLAN & FLOOR & WALL FINISHES PLANS |
| DATE STARTED: 07 AUG / 13 | DRAWING NO.: ID |
| SCALE: 1:50 | DRAWN BY: AP |
| APPROVED BY: KC | 1.14.0 |