

DO NOT SCALE DRAWINGS.

CONTRACTOR MUST VERIFY ALL DIMENSIONS, DIMENSIONS, DIMENSIONS AND SPECIFICATIONS AND REPORT ANY DISCREPANCIES IMMEDIATELY TO THE ARCHITECT. MATERIALS MAY NOT BE SUBSTITUTED WITHOUT THE ARCHITECT'S WRITTEN APPROVAL. ALL DIMENSIONS AND SPECIFICATIONS ARE BASED ON THE INFORMATION PROVIDED AND THE PROPERTY OF LAMOR & LAMOR. DIMENSIONS MUST BE OBTAINED AT THE COMPLETION OF THE WORK.

PRINTED: 25-Aug-13

NO.	DATE	COMMENTS	BY
01	24 AUG 13	ISSUED FOR PERMIT TENDER	SG
02	16 AUG 13	ISSUED FOR PERMIT TENDER	SG
03	16 AUG 13	ISSUED FOR PERMIT TENDER	SG
04	16 AUG 13	ISSUED FOR PERMIT TENDER	SG
05	02 JAN 14	ISSUED FOR PERMIT TENDER	AP
06	29 JAN 14	ISSUED FOR PERMIT TENDER	AP
07	29 JAN 14	ISSUED FOR PERMIT TENDER	AP
**UNIONB1**


**UNIONB1 INC.**  
183 BATHURST STREET, STE 201  
TORONTO, ON M5T 2R7 CANADA  
TEL: 416-597-1576 FAX: 416-597-2139

**ALEXANDRA PARK  
MAIN BUILDING**

PROJECT NAME:  
BLOCK 11  
ON, Canada  
PROJECT NO.: 13-949  
DRAWINGS:  
GROUND FLOOR  
REFLECTED CEILING PLAN

DATE STARTED: 07 AUG 13  
SCALE: 1:50  
DRAWN BY: AP  
APPROVED BY: KC

DRAWING NO.: **ID**  
SCALE: **1:1,1**

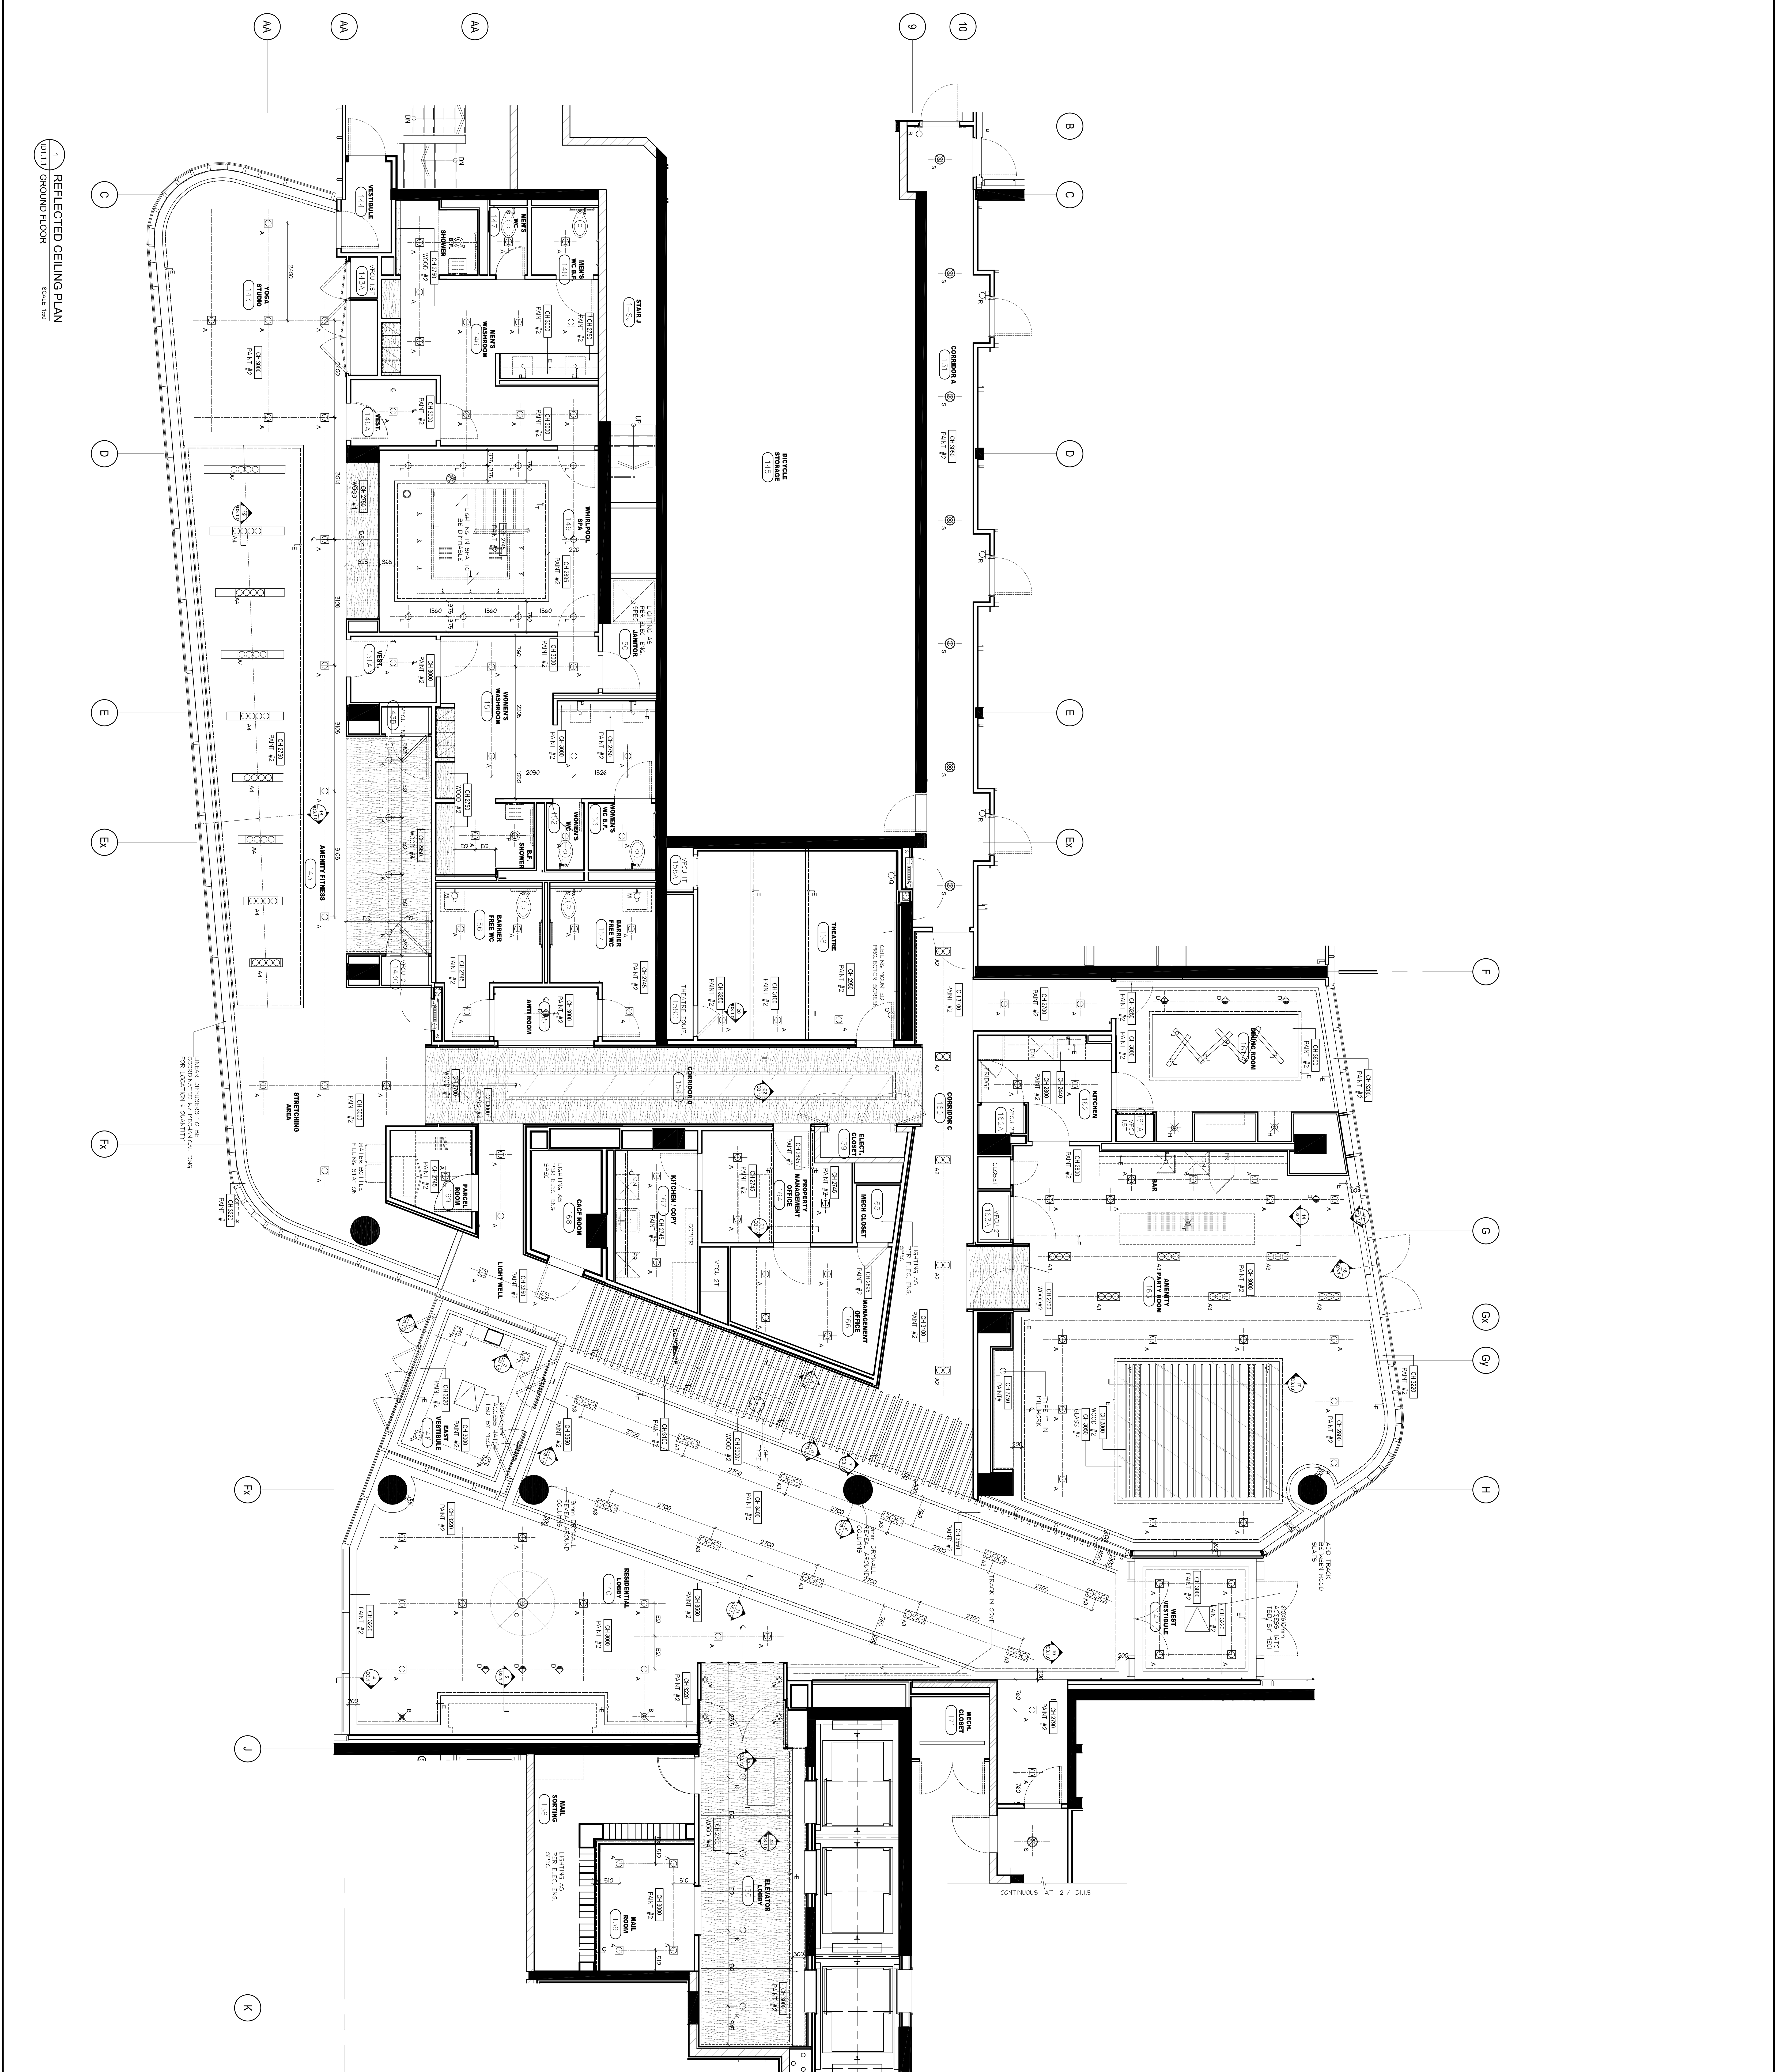

**1 REFLECTED CEILING PLAN**  
GROUND FLOOR  
SCALE: 1:50