
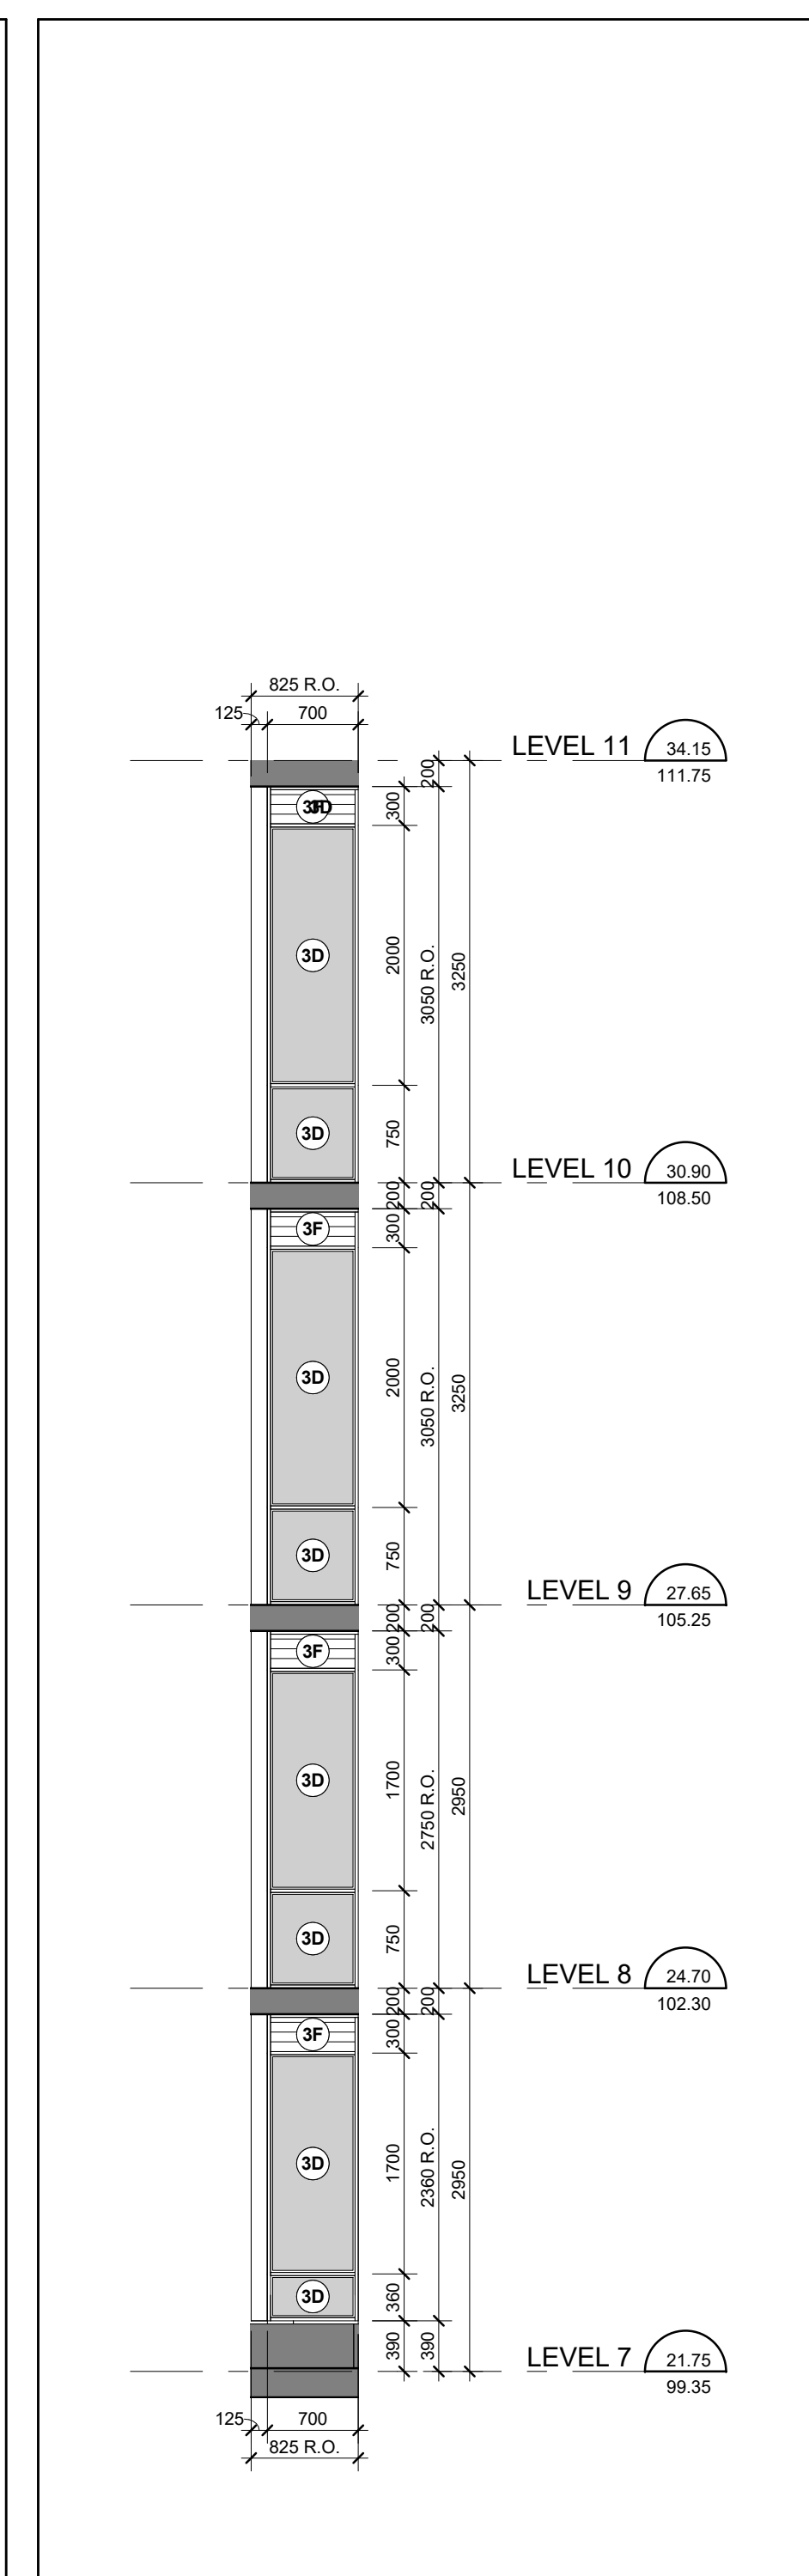
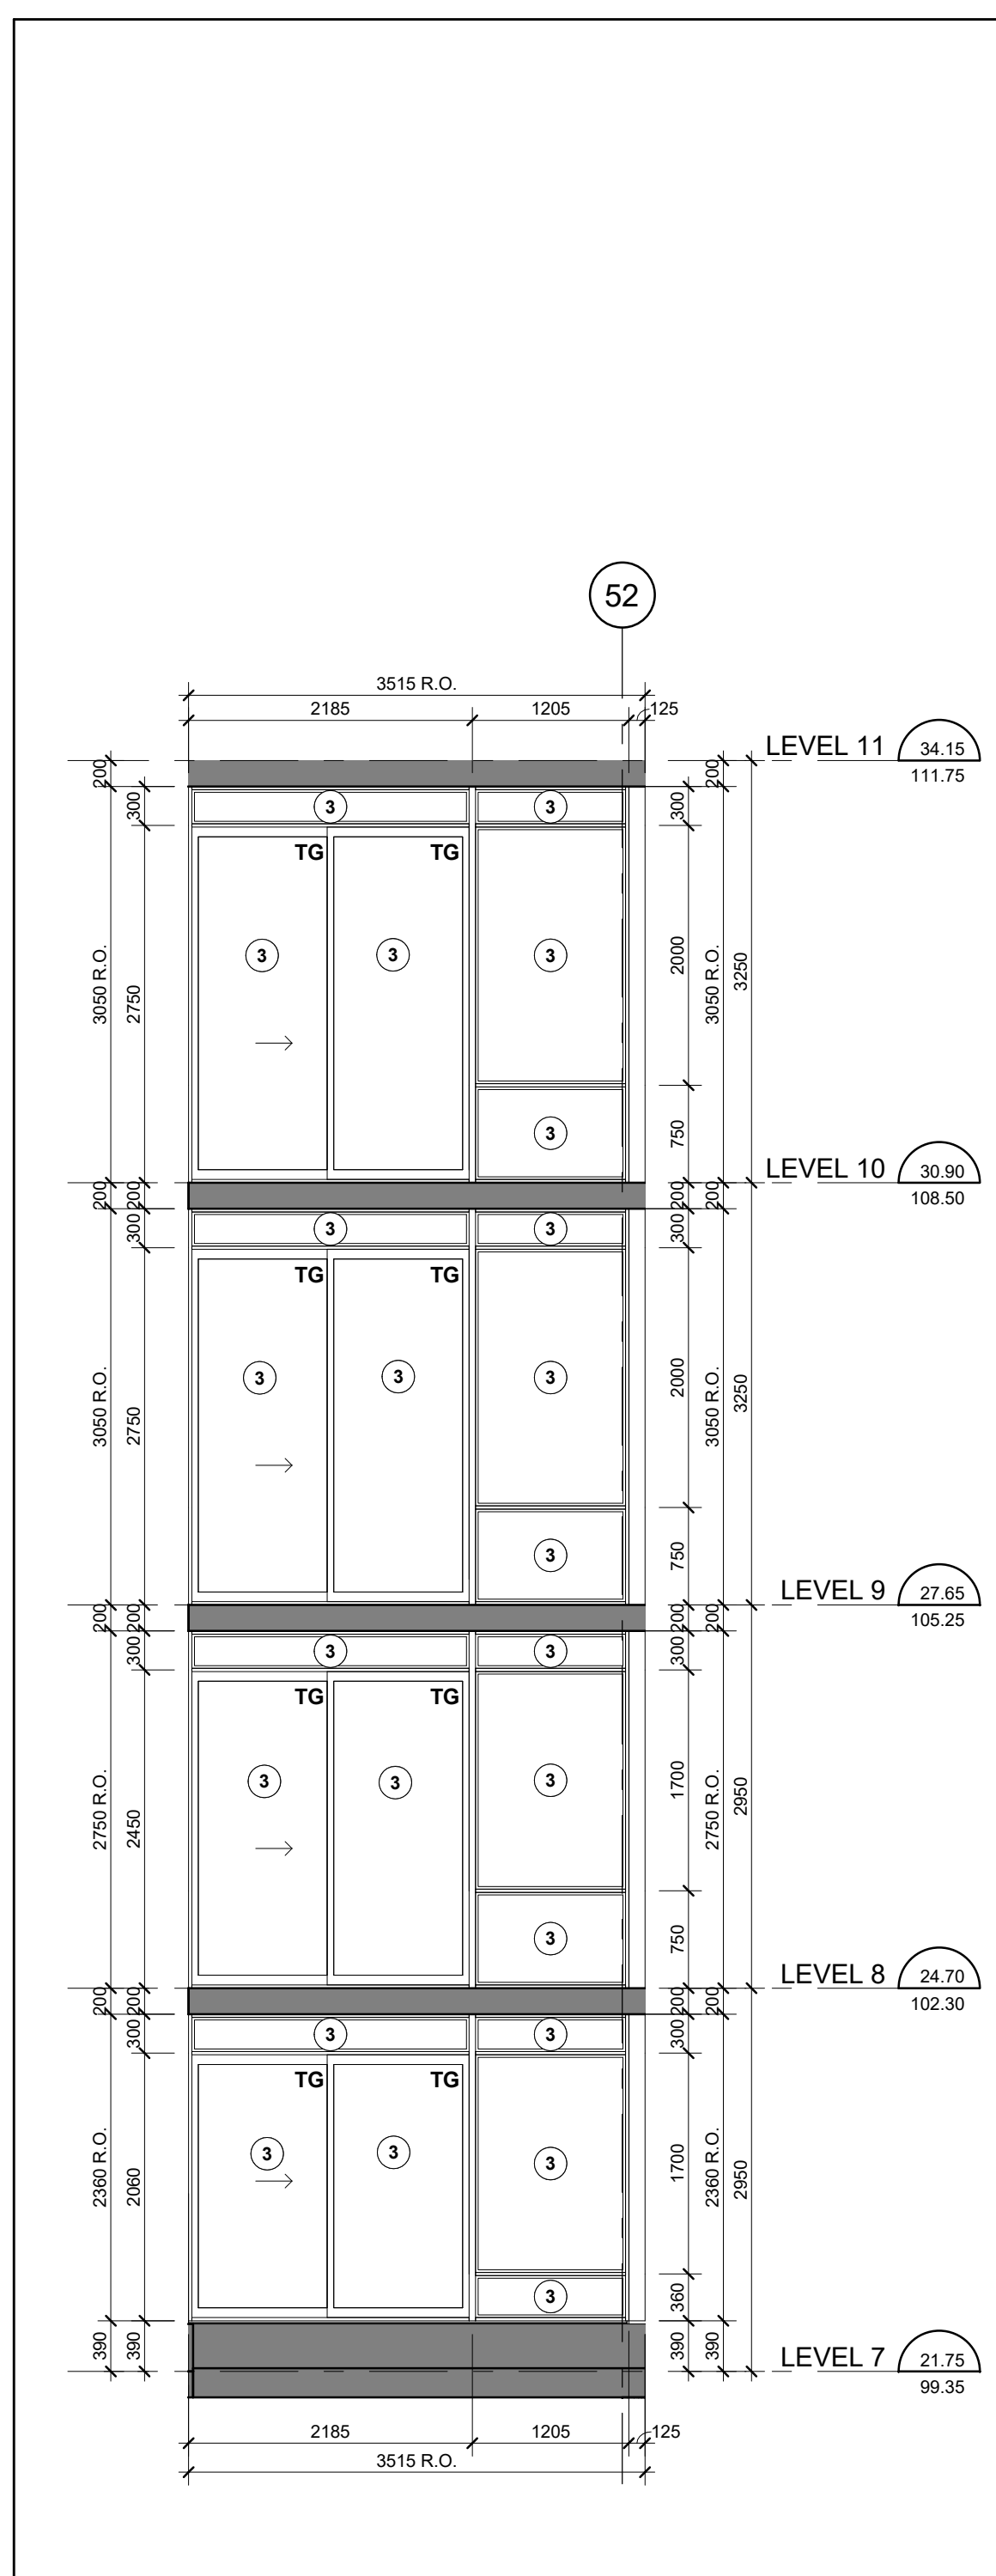
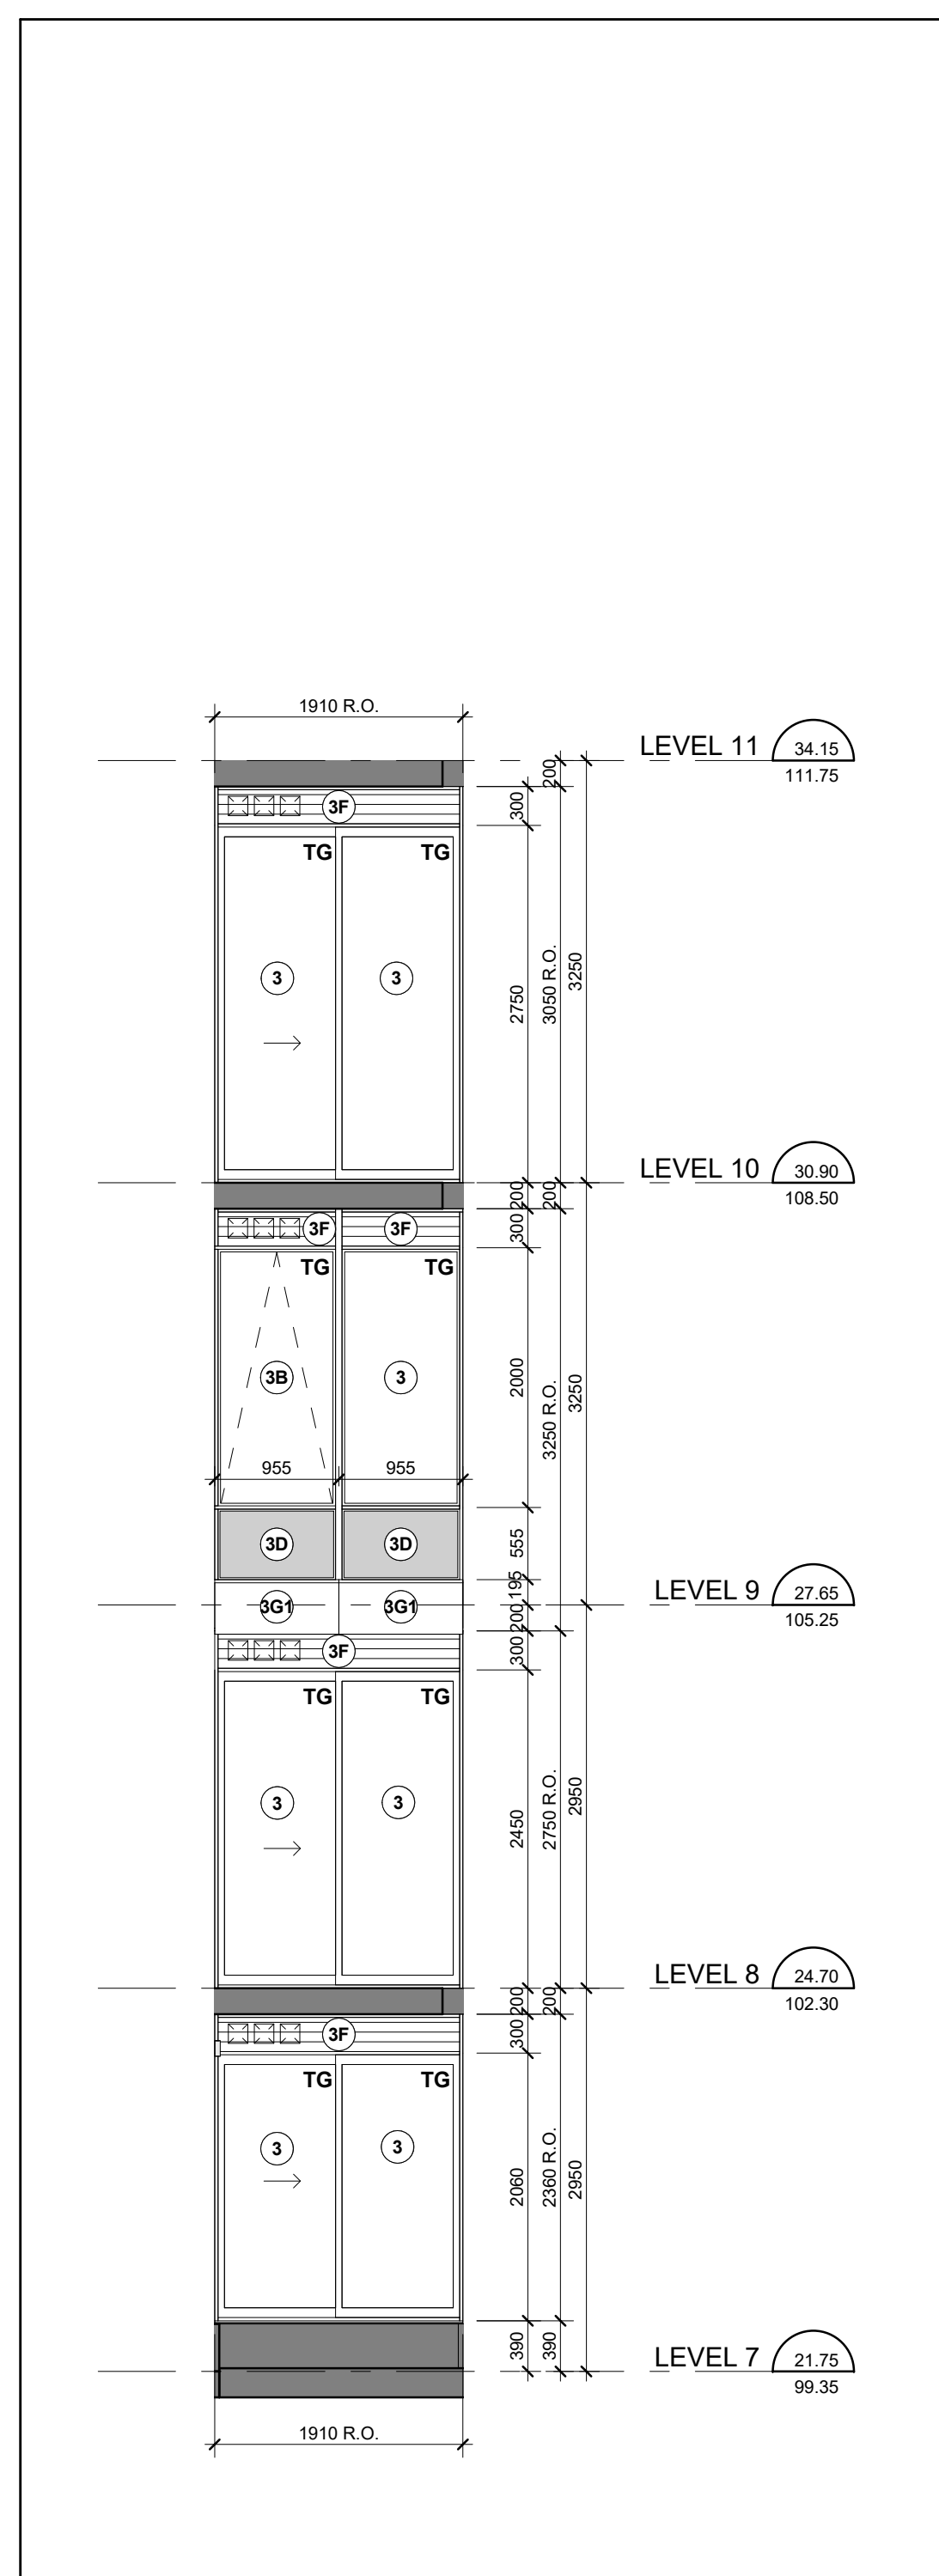
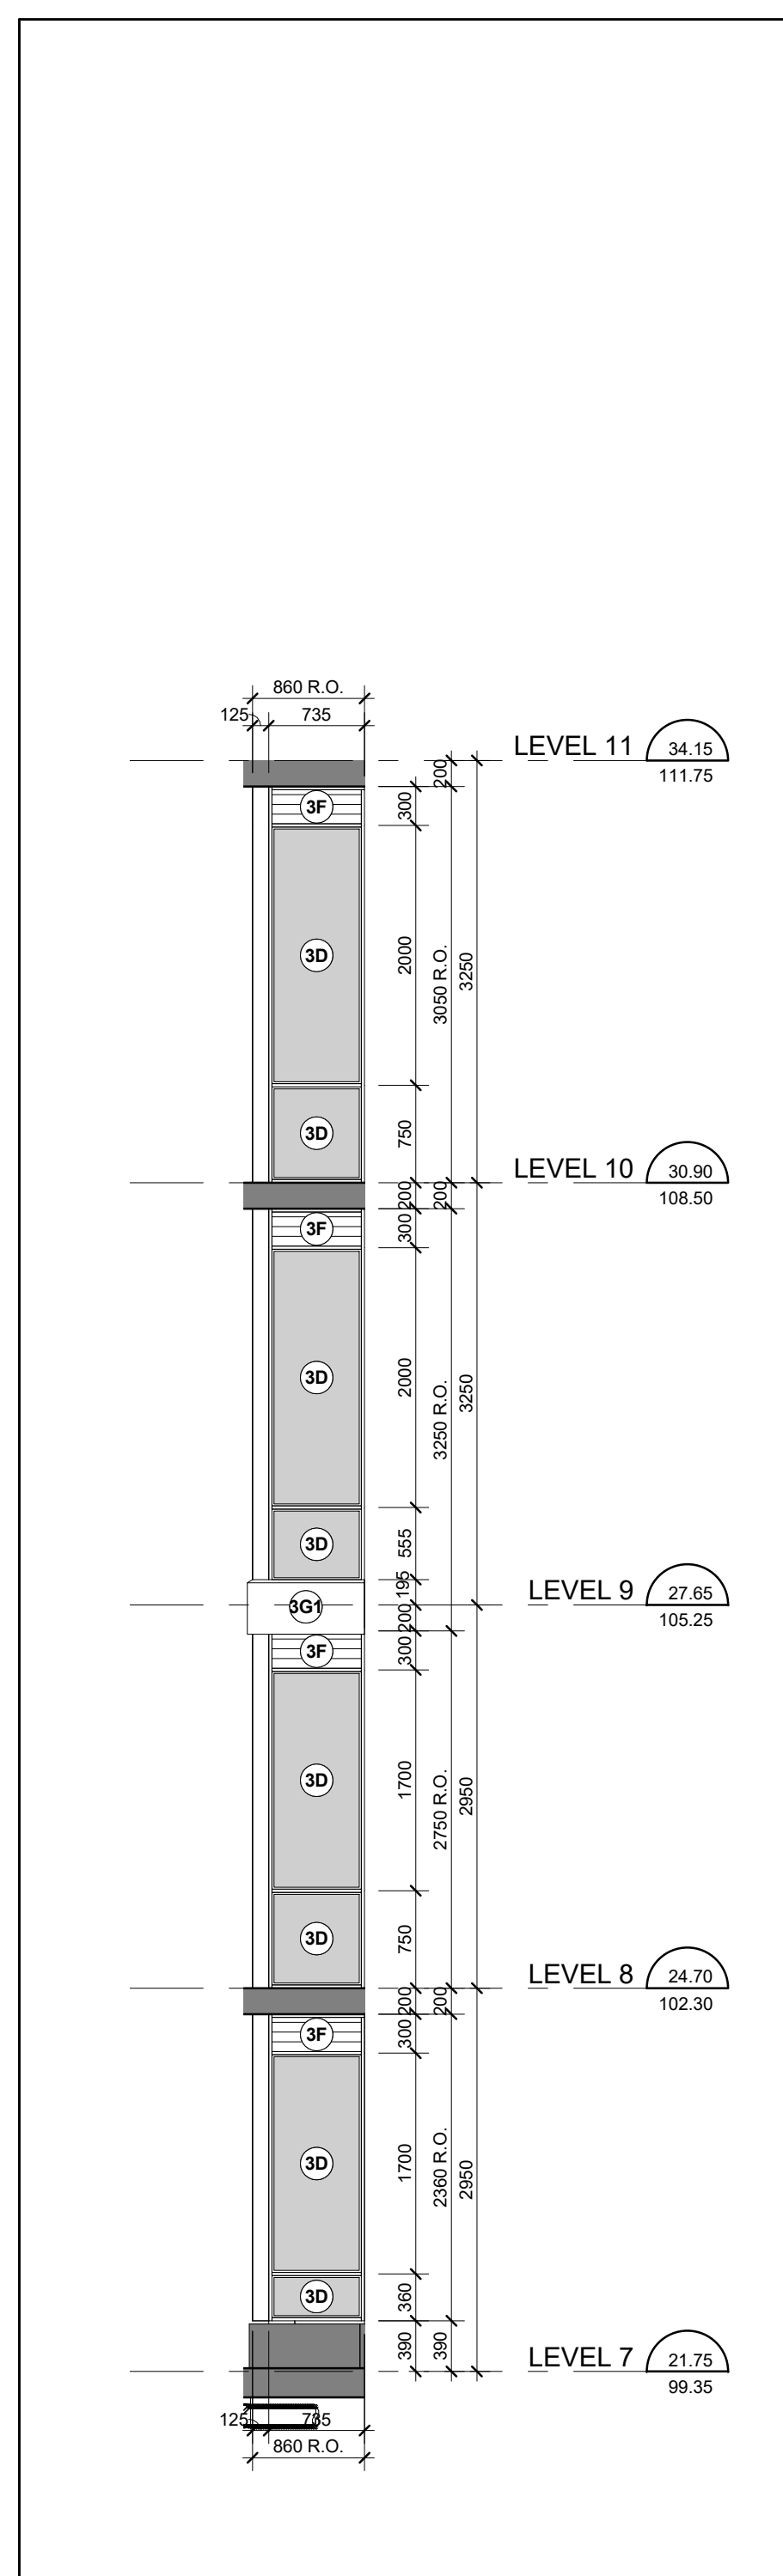
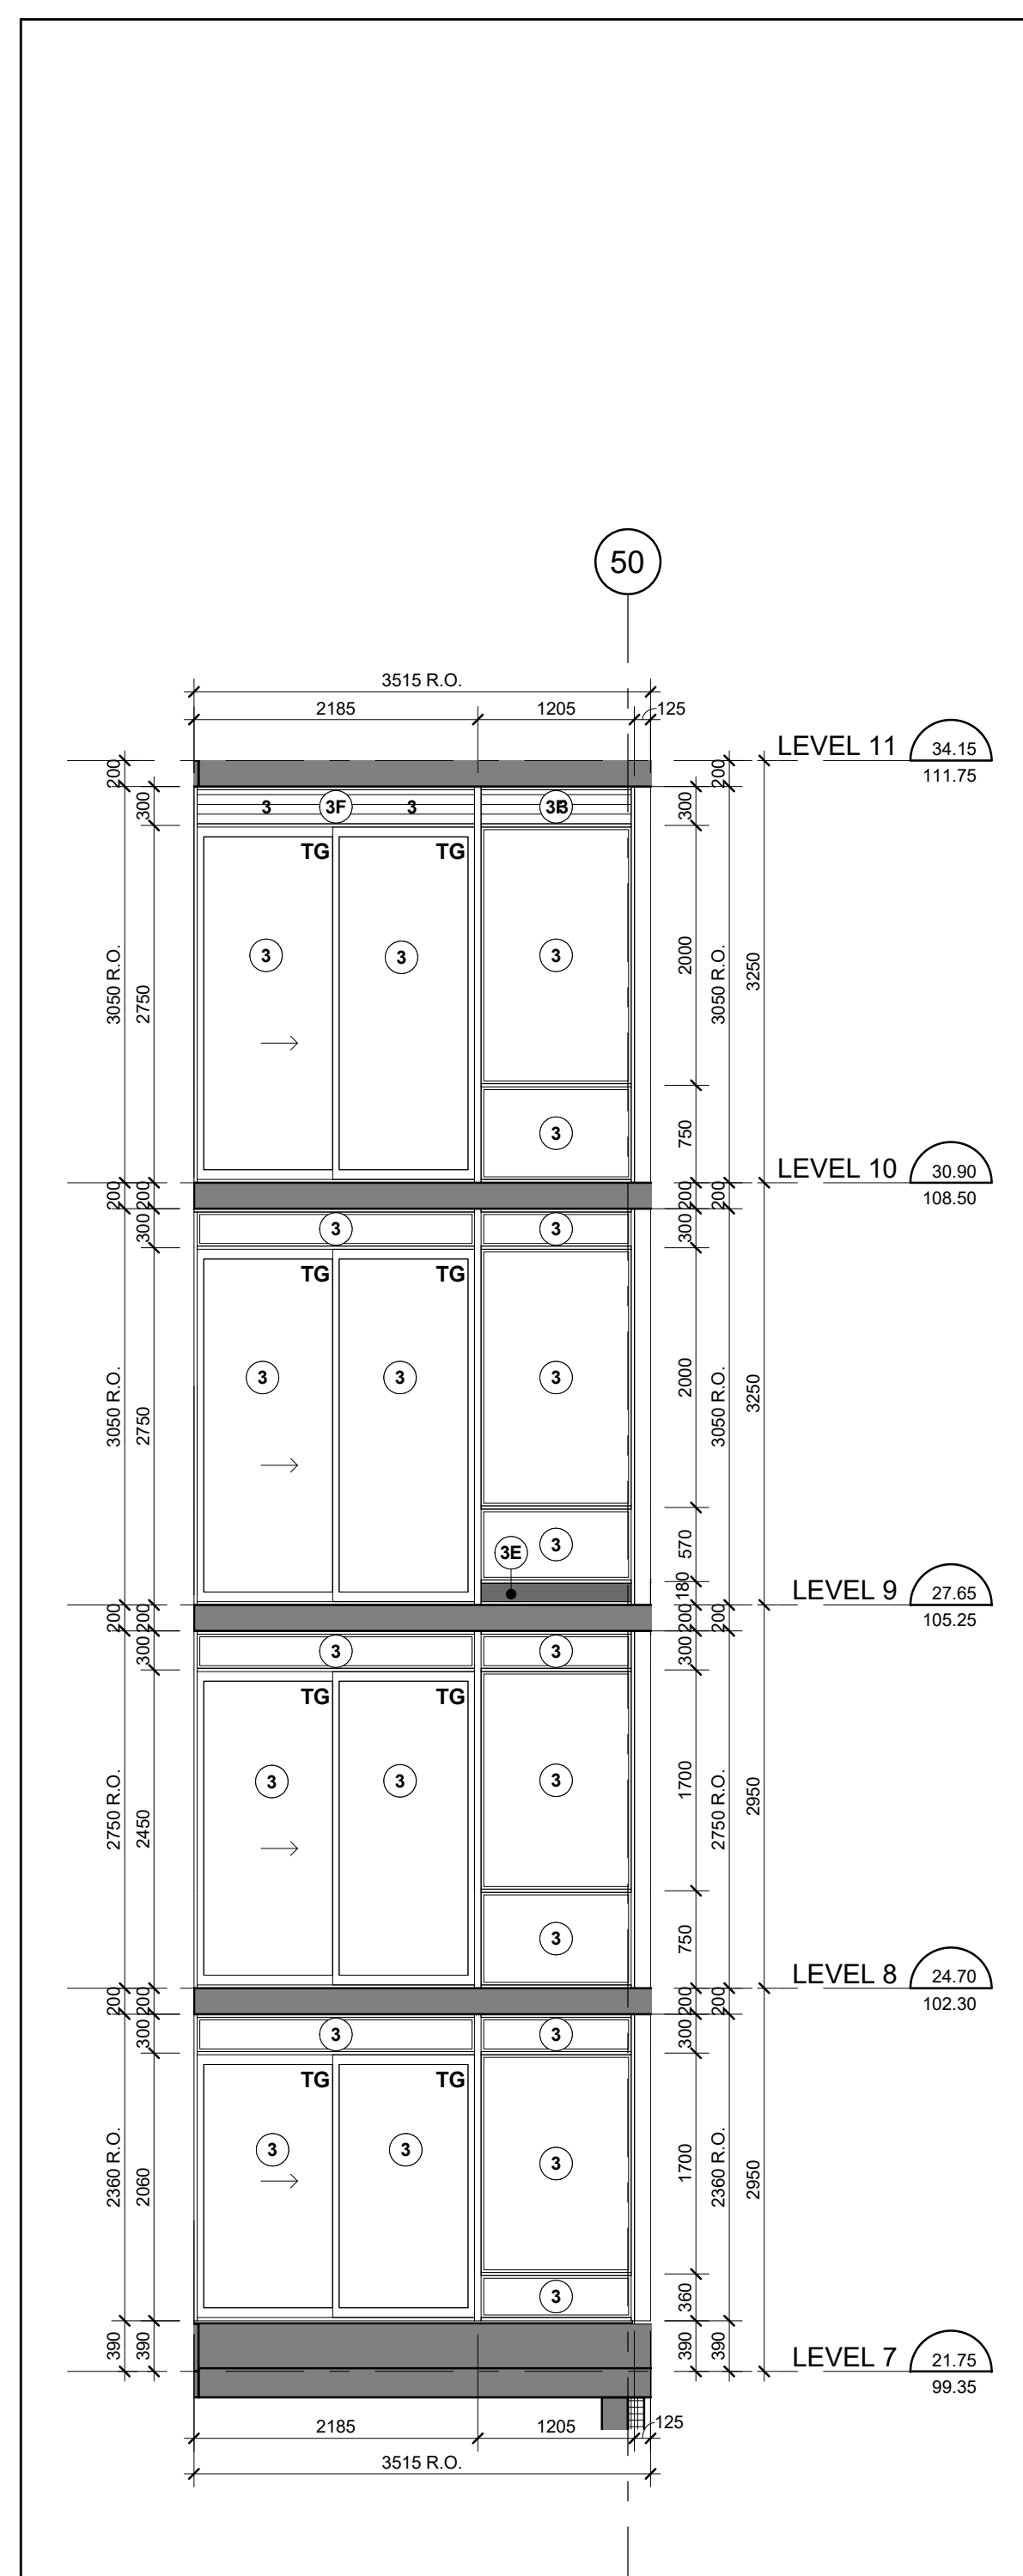
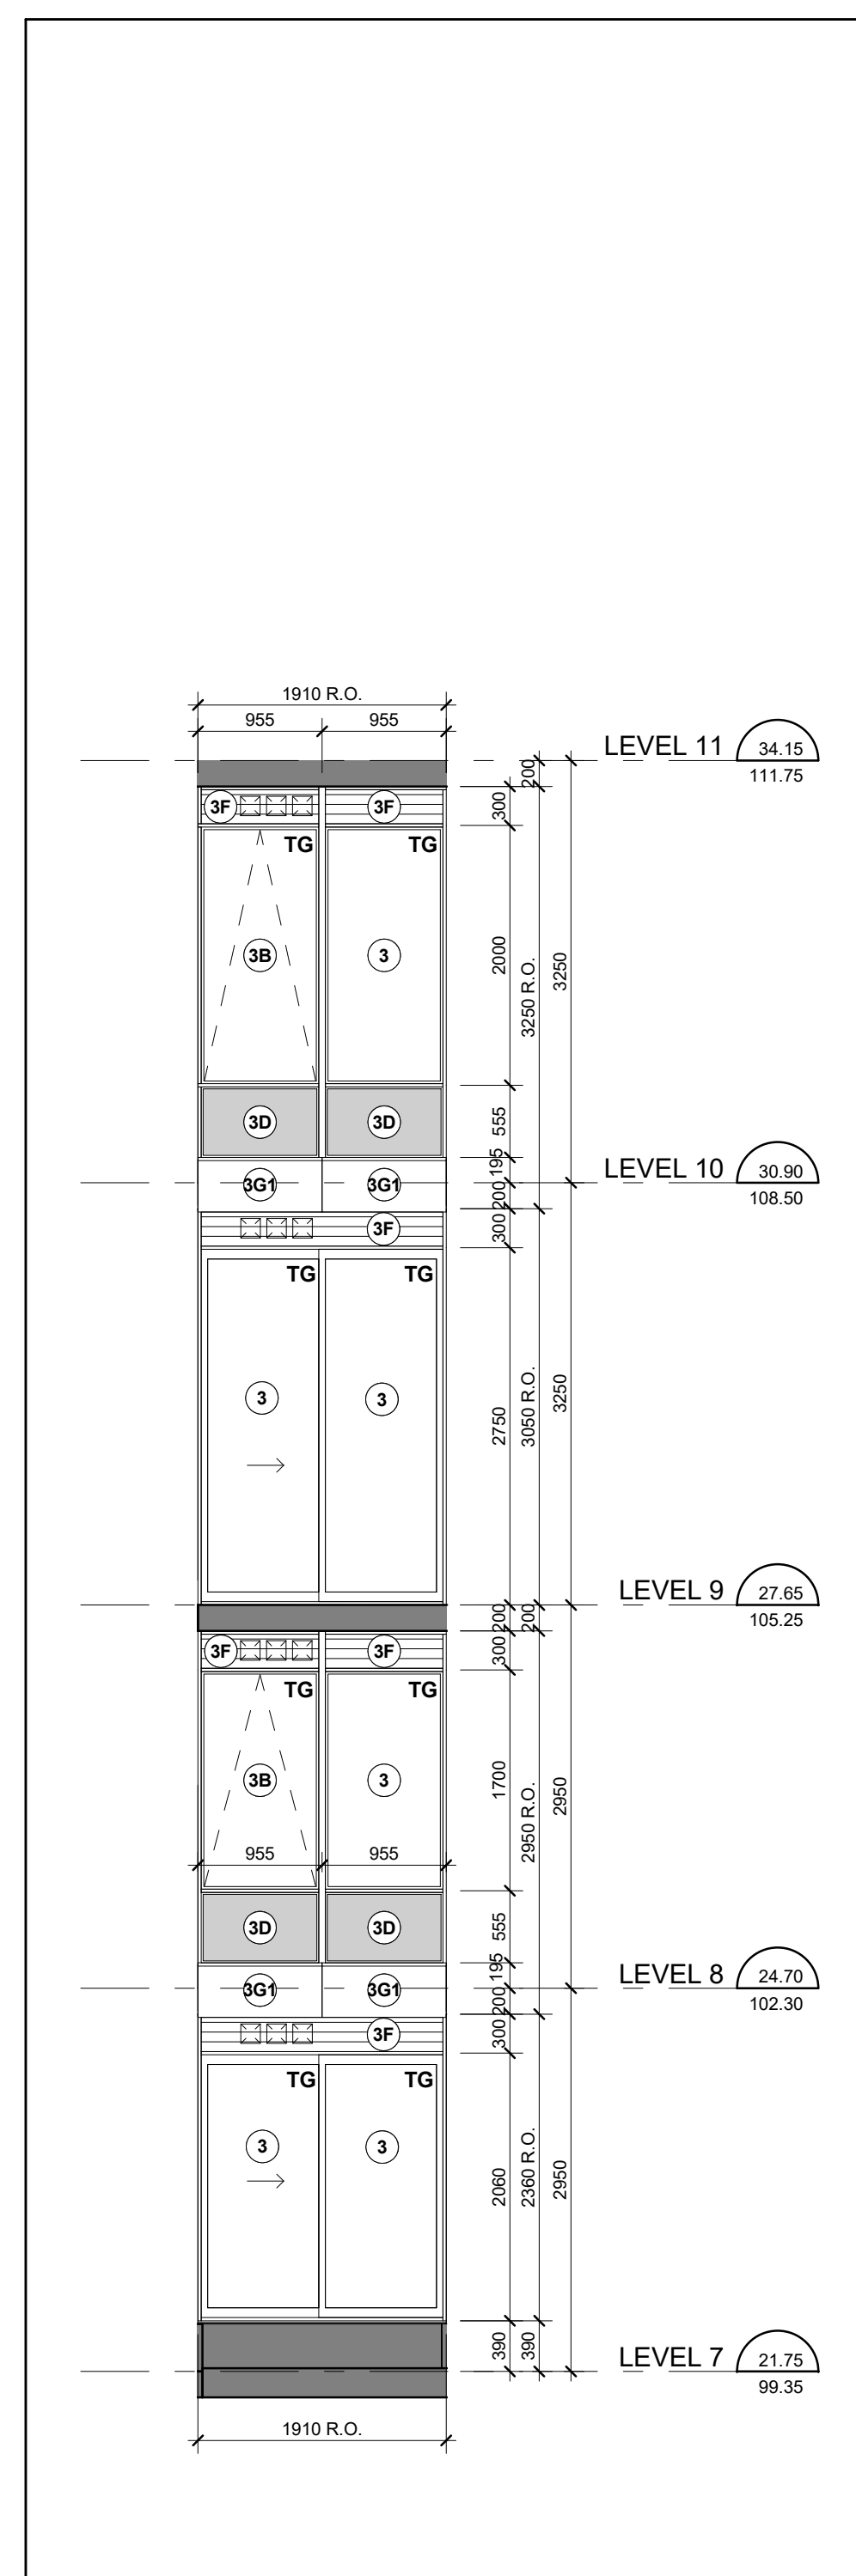
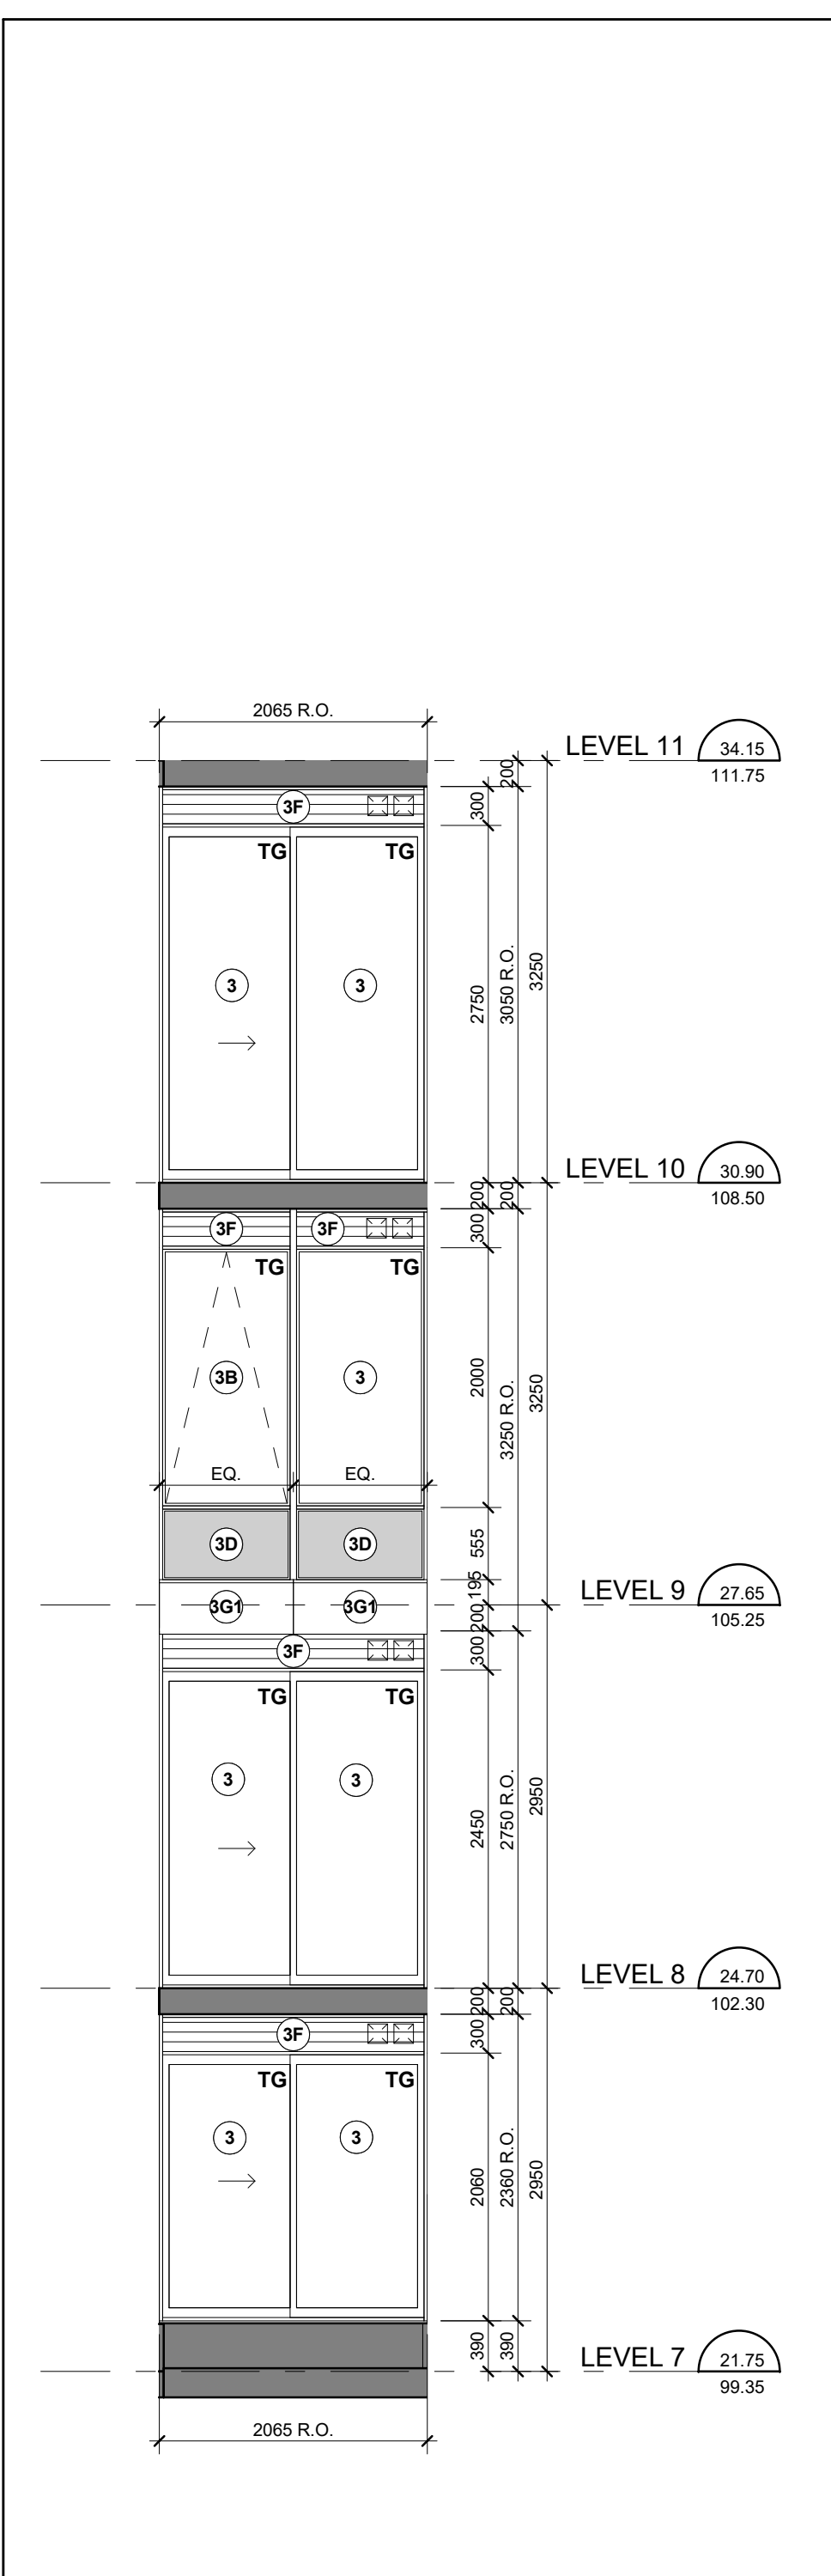
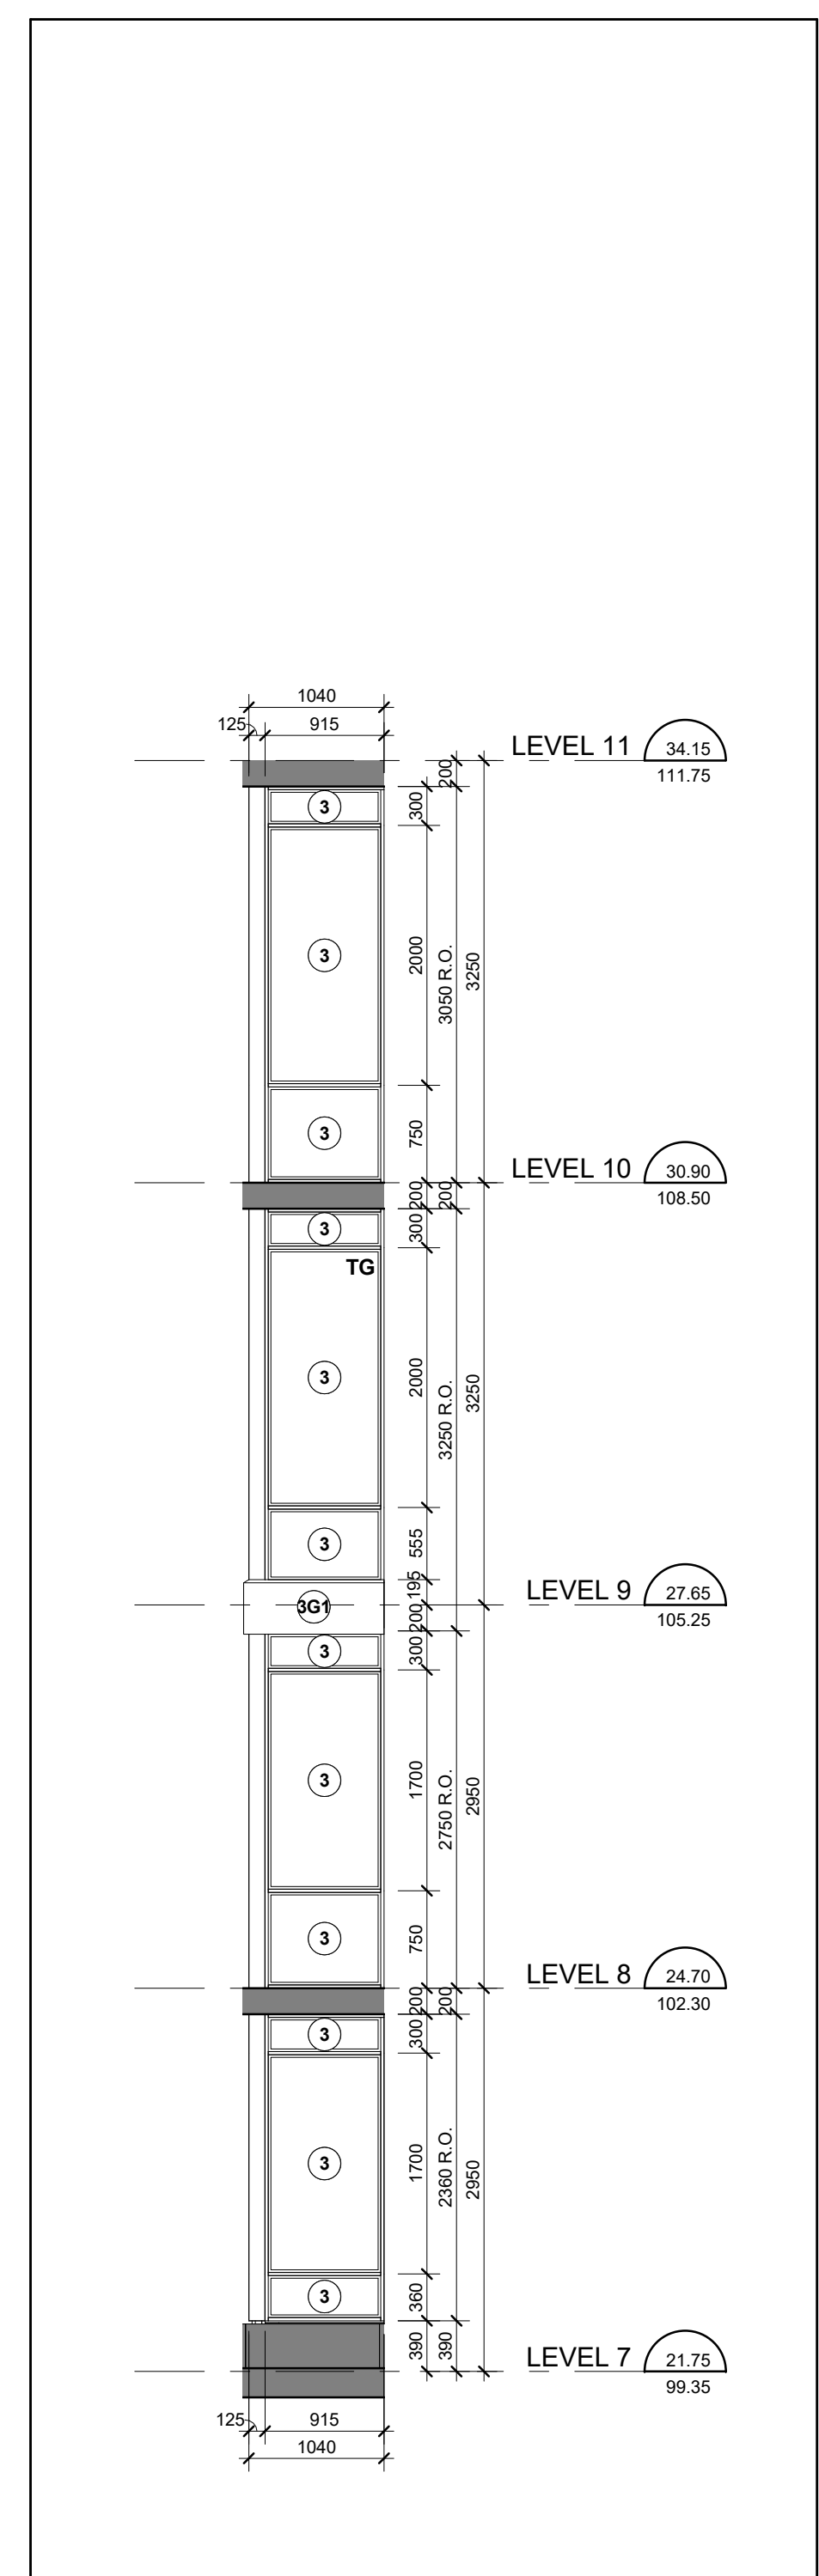
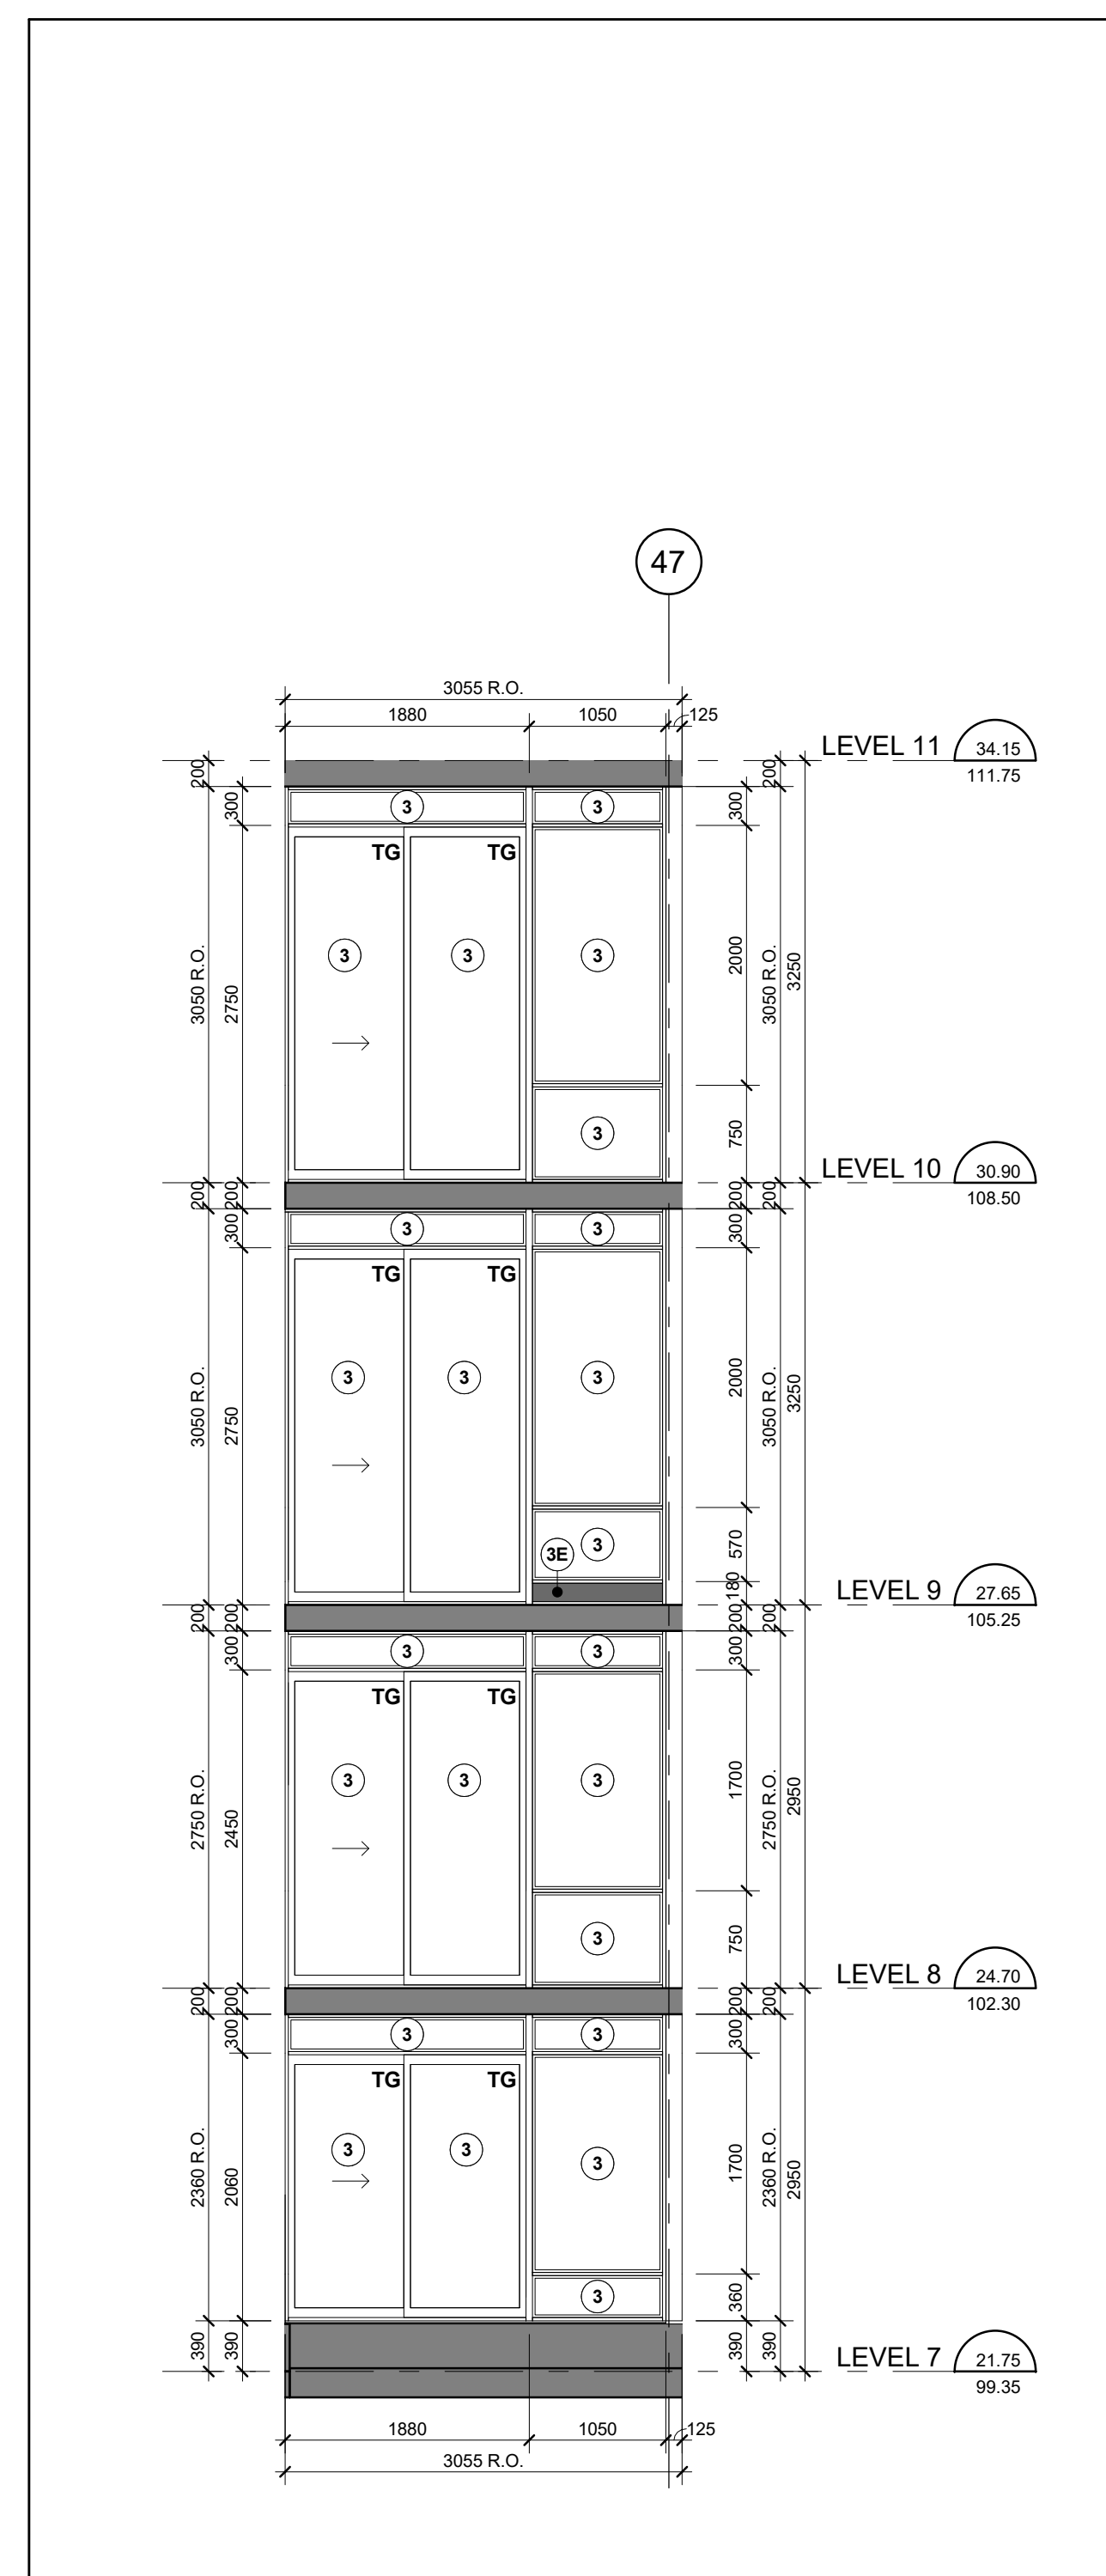
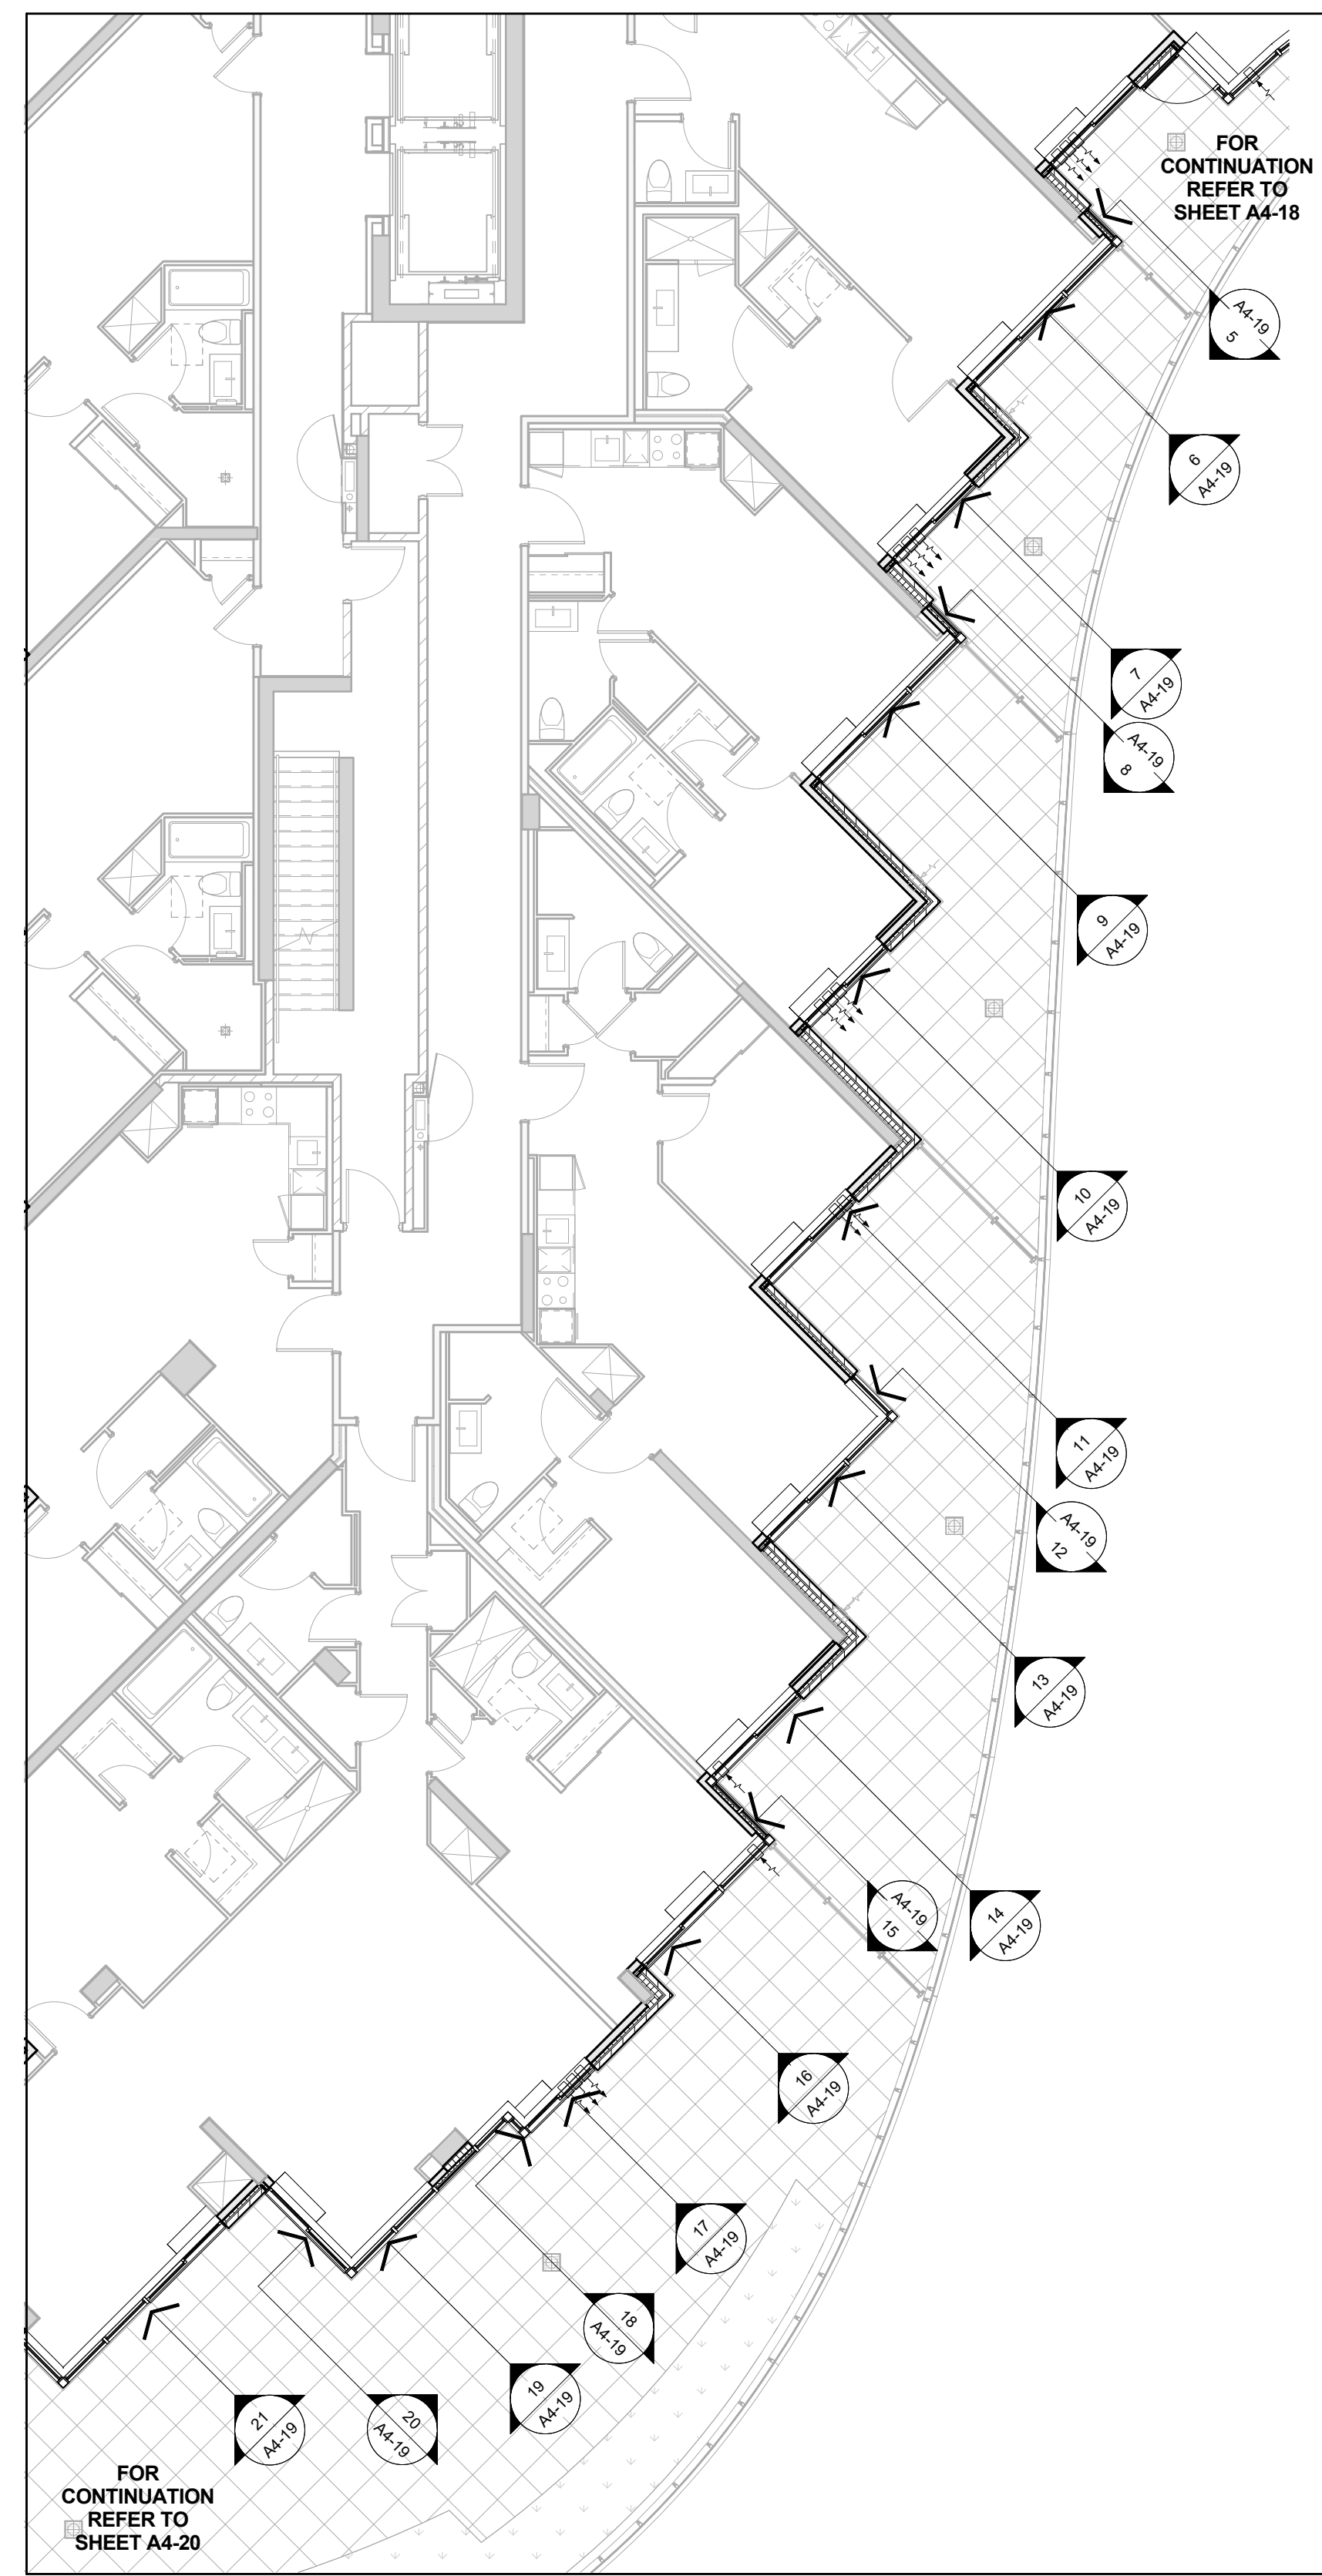
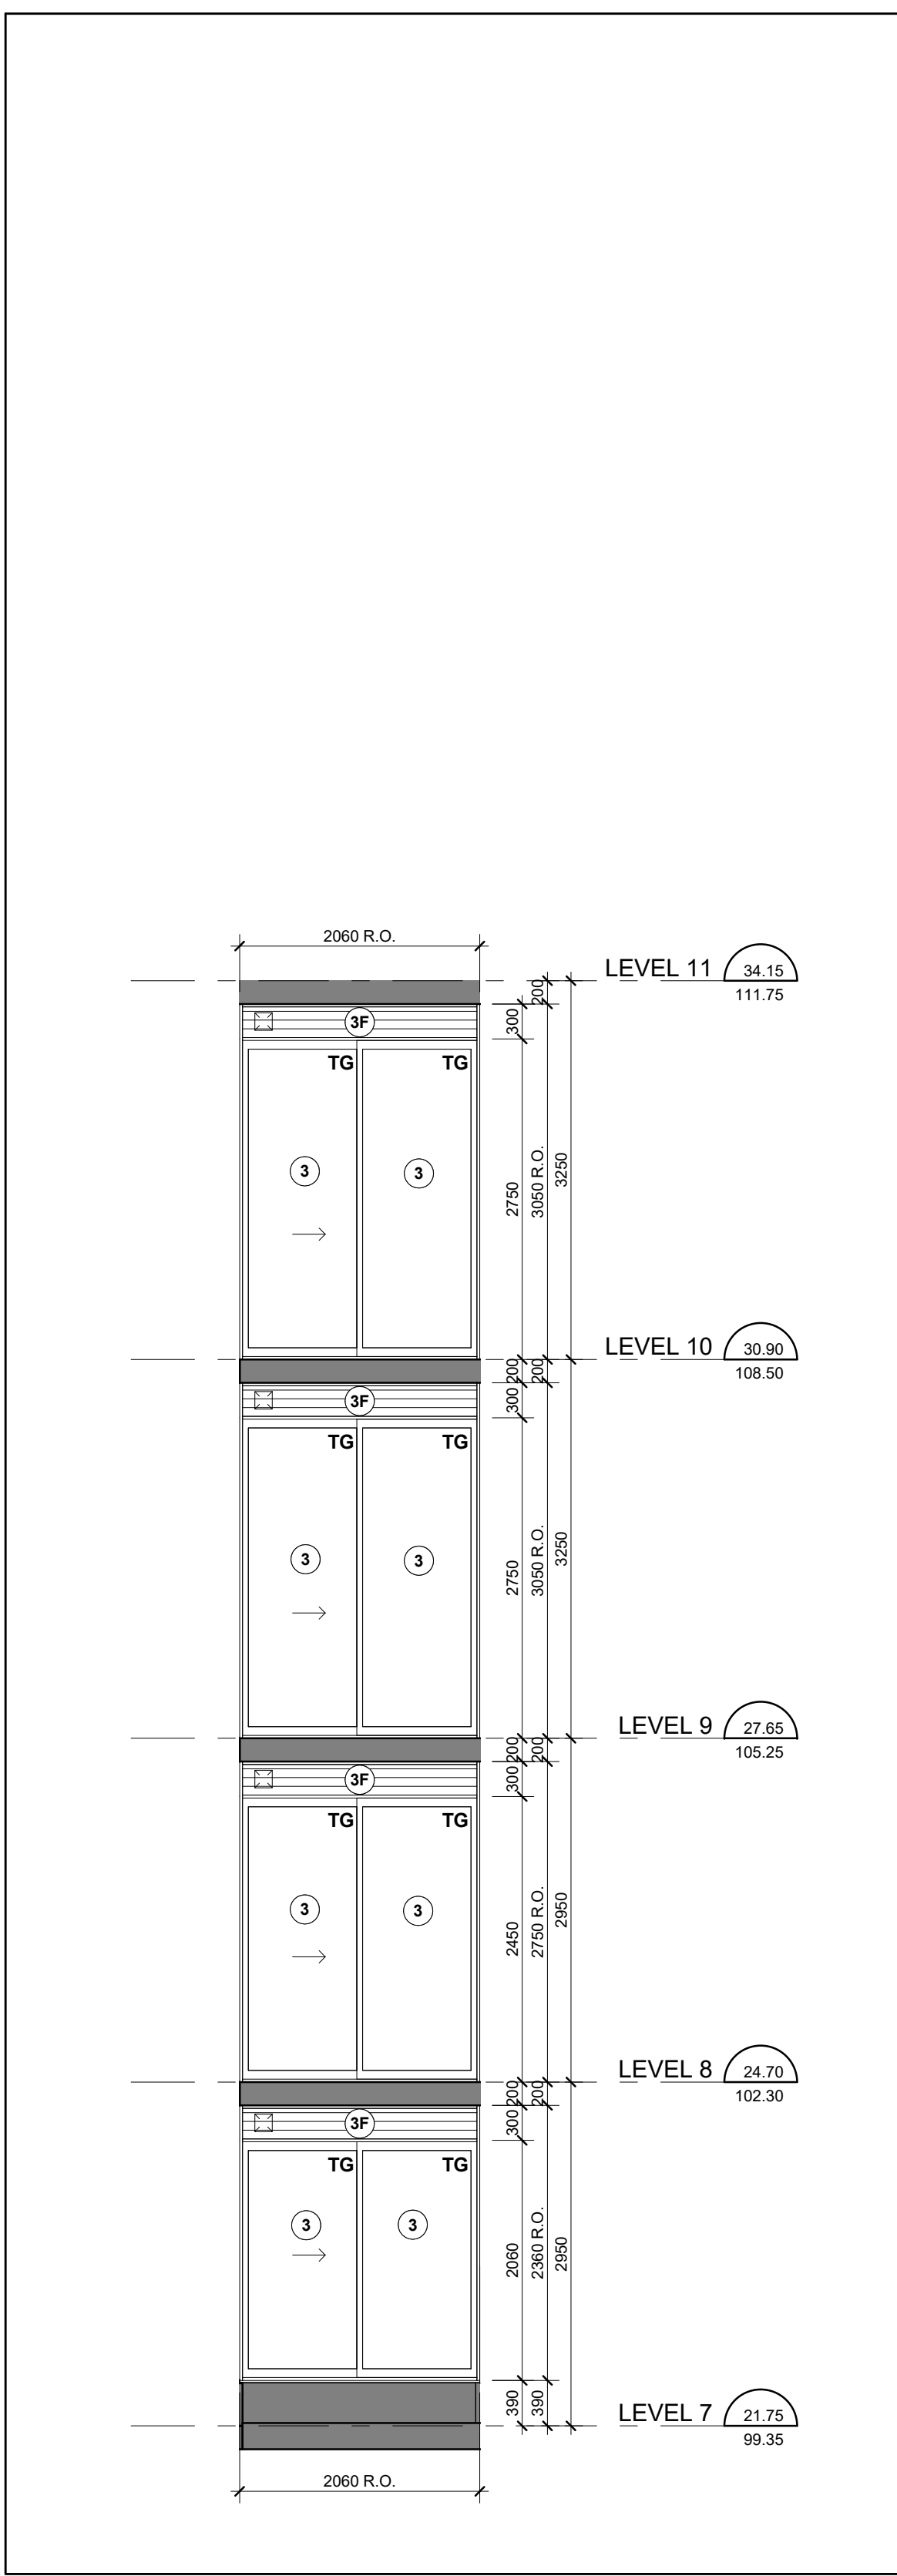
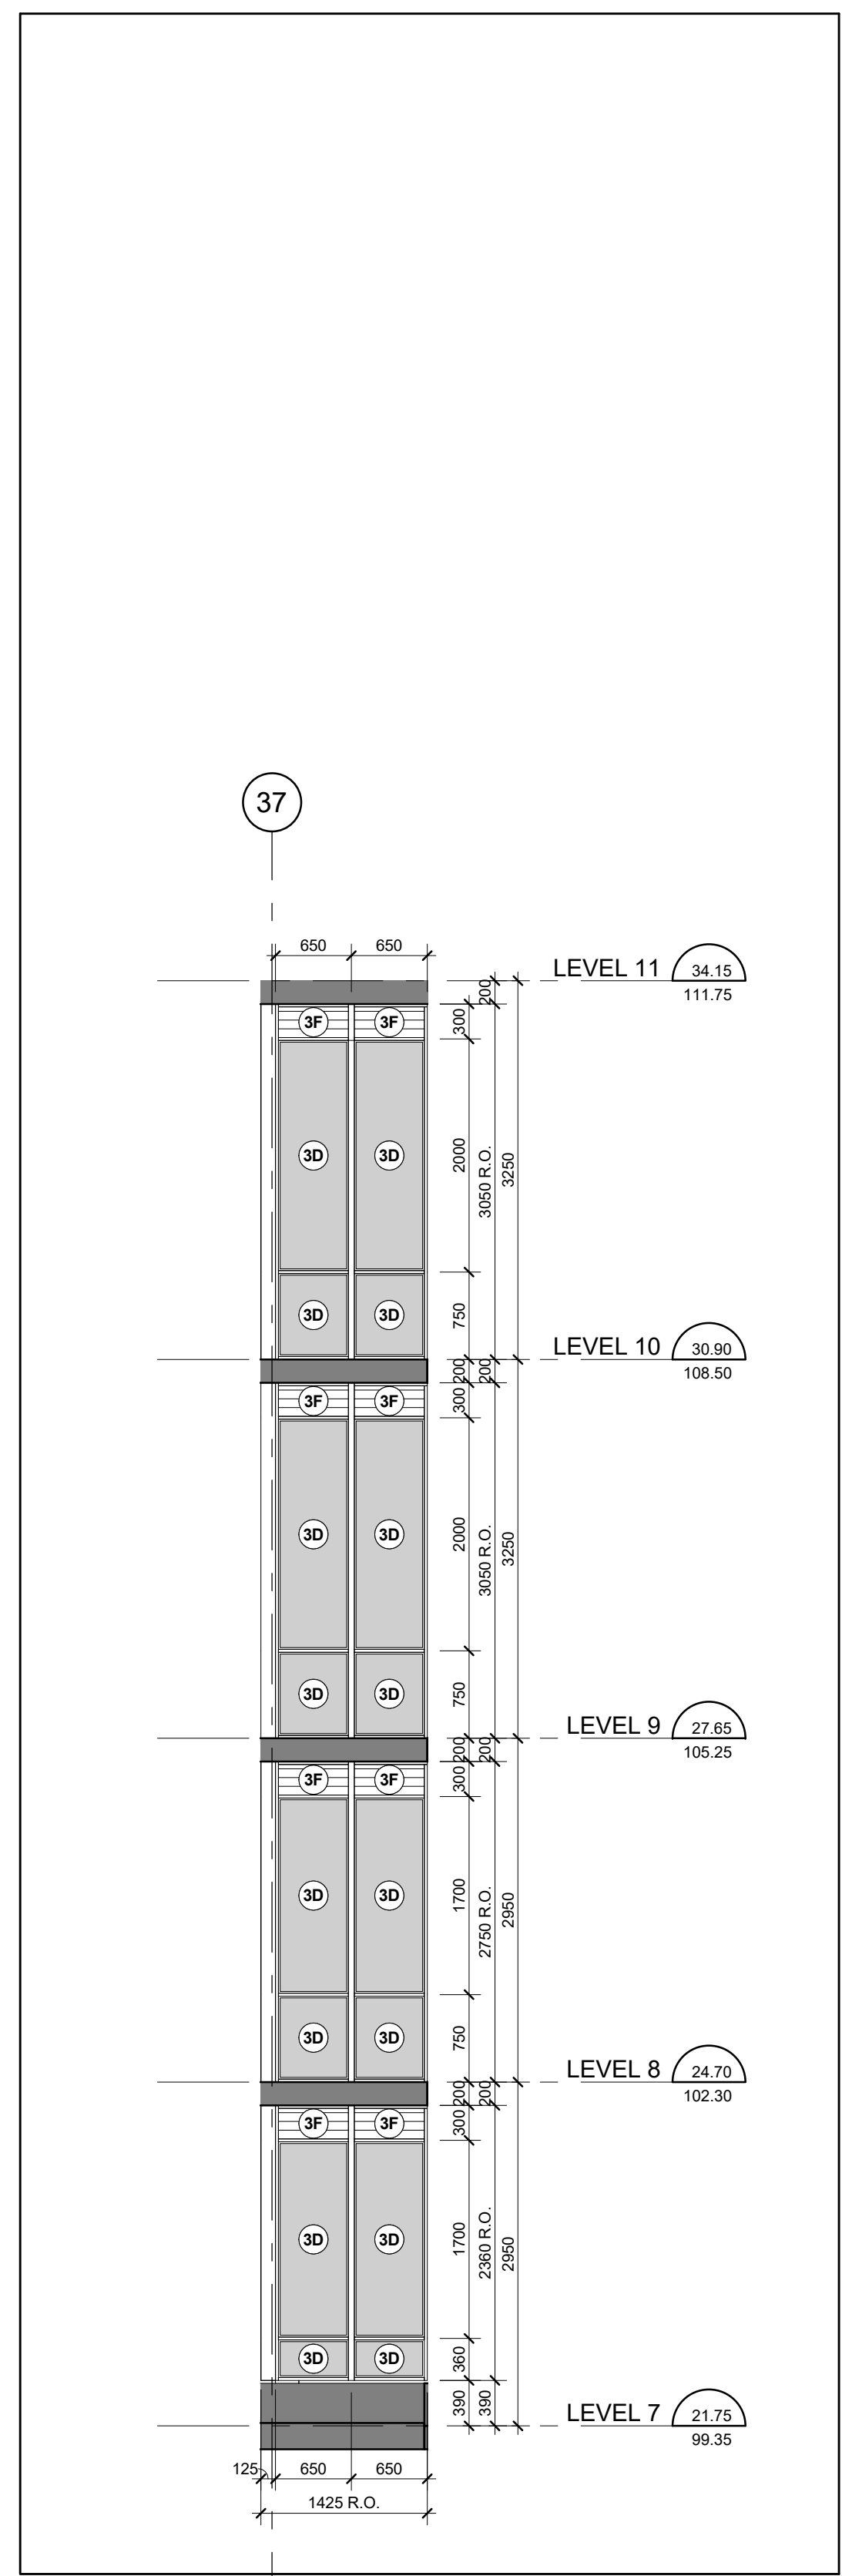
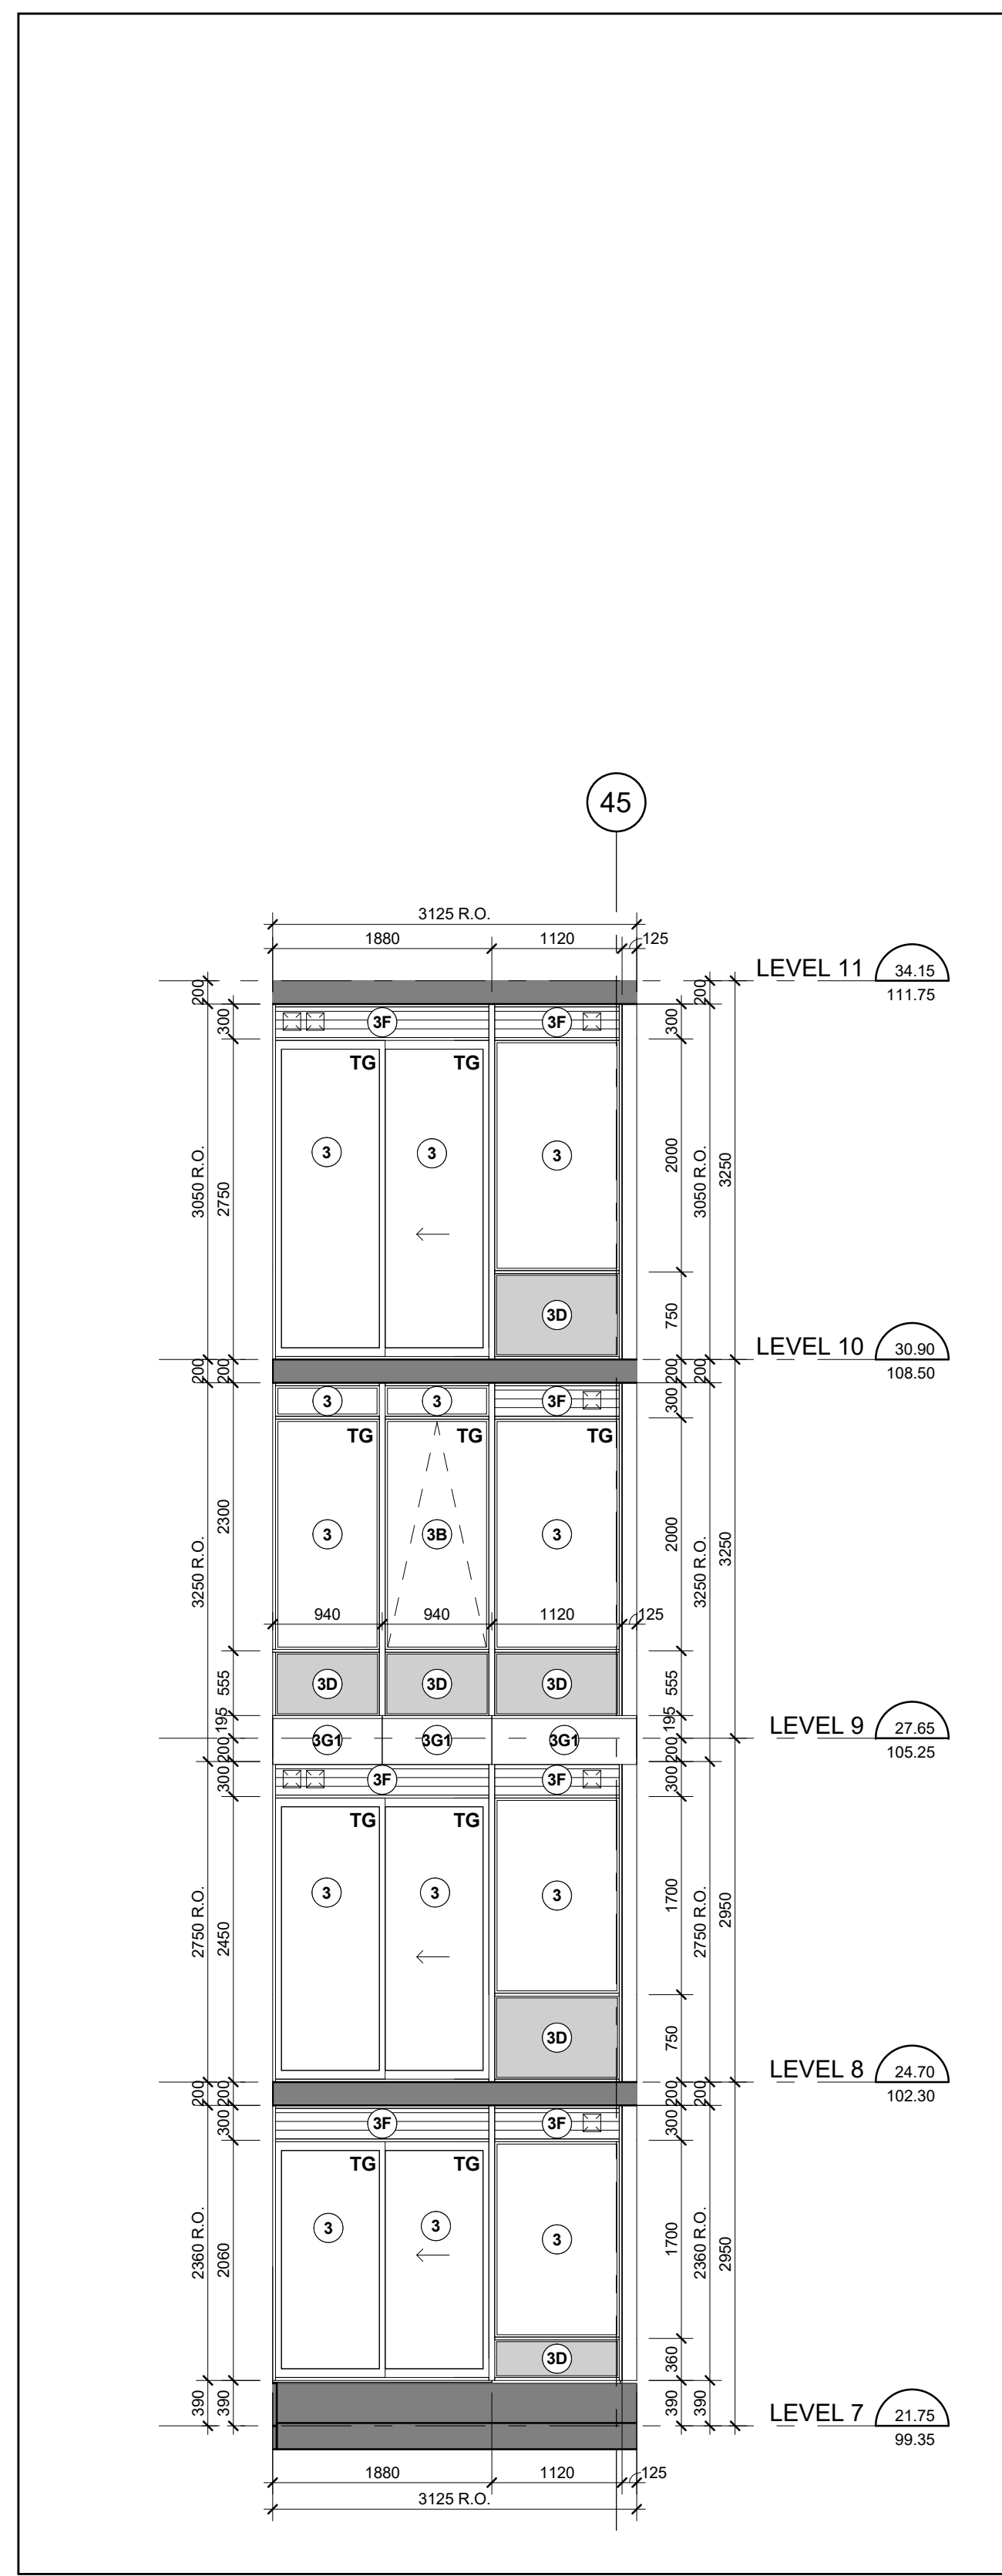
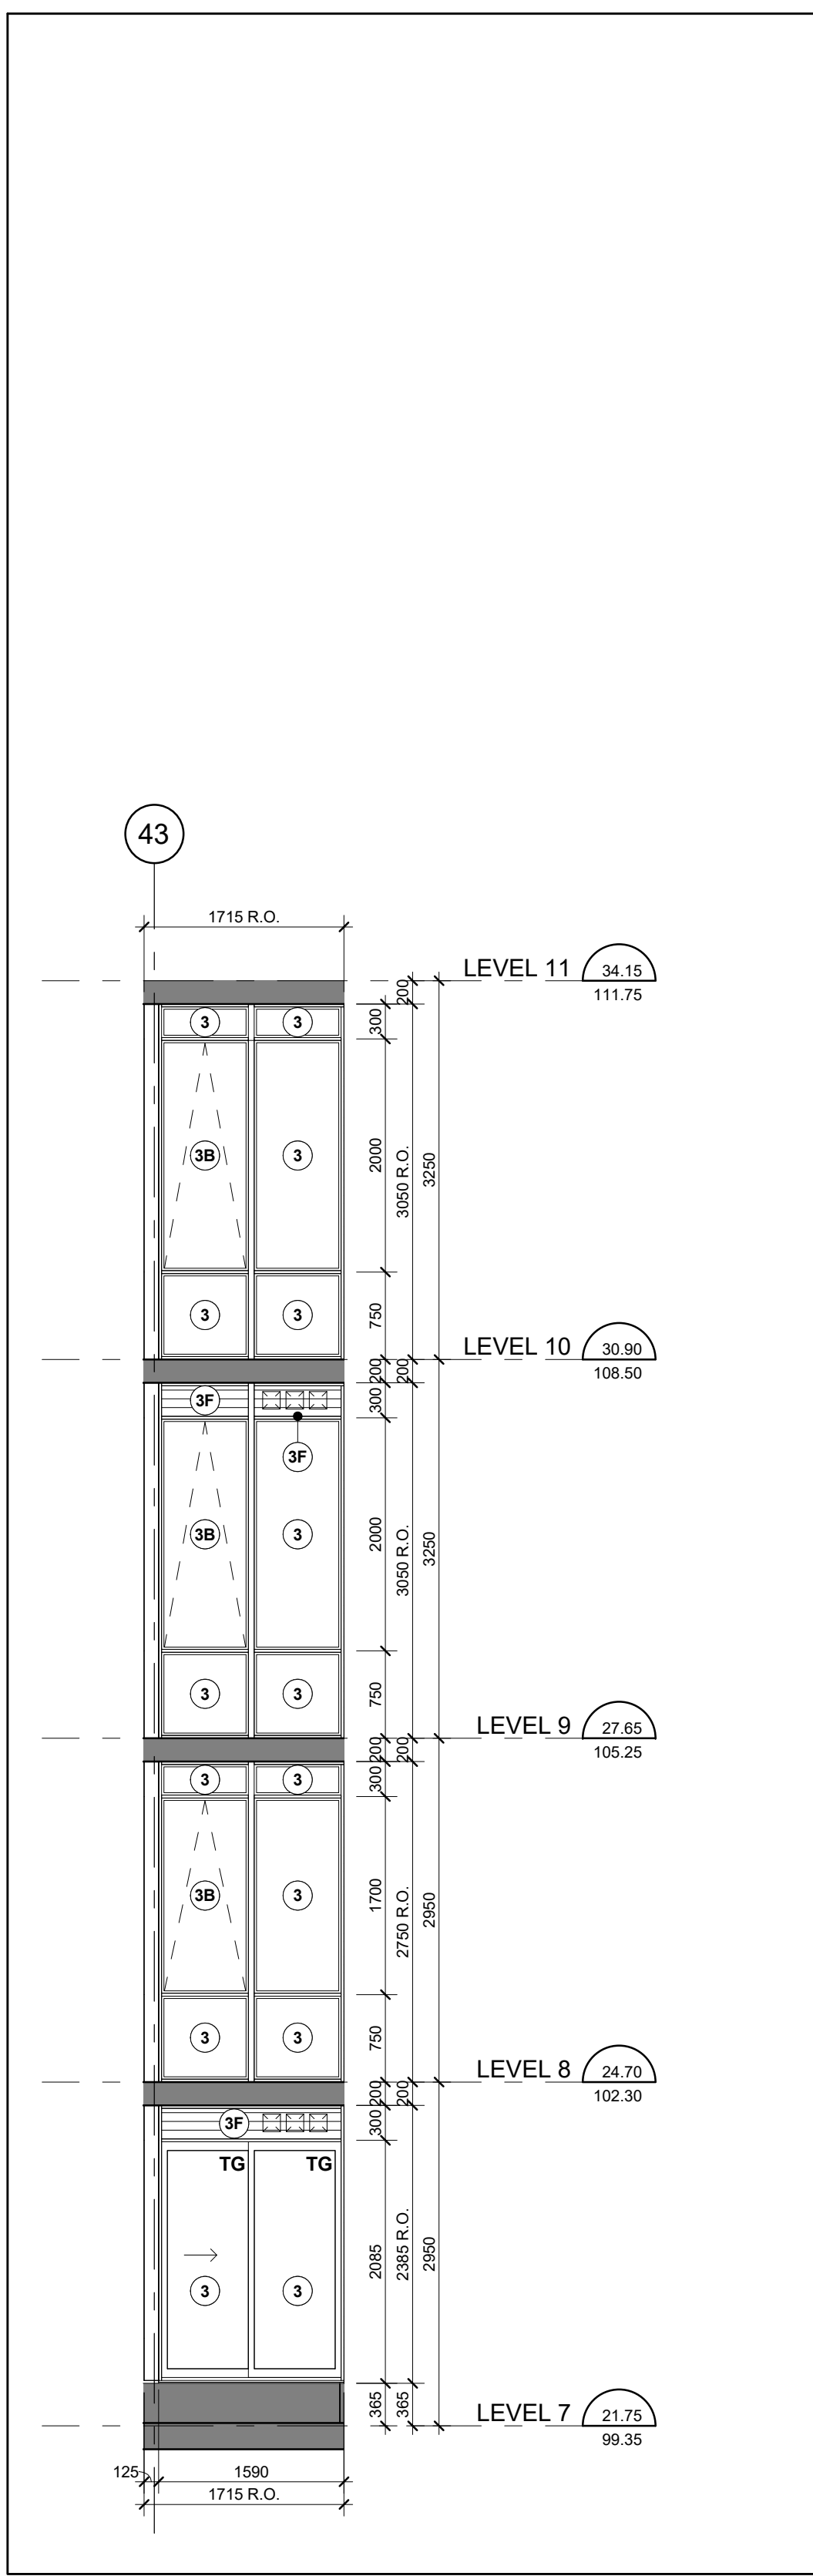
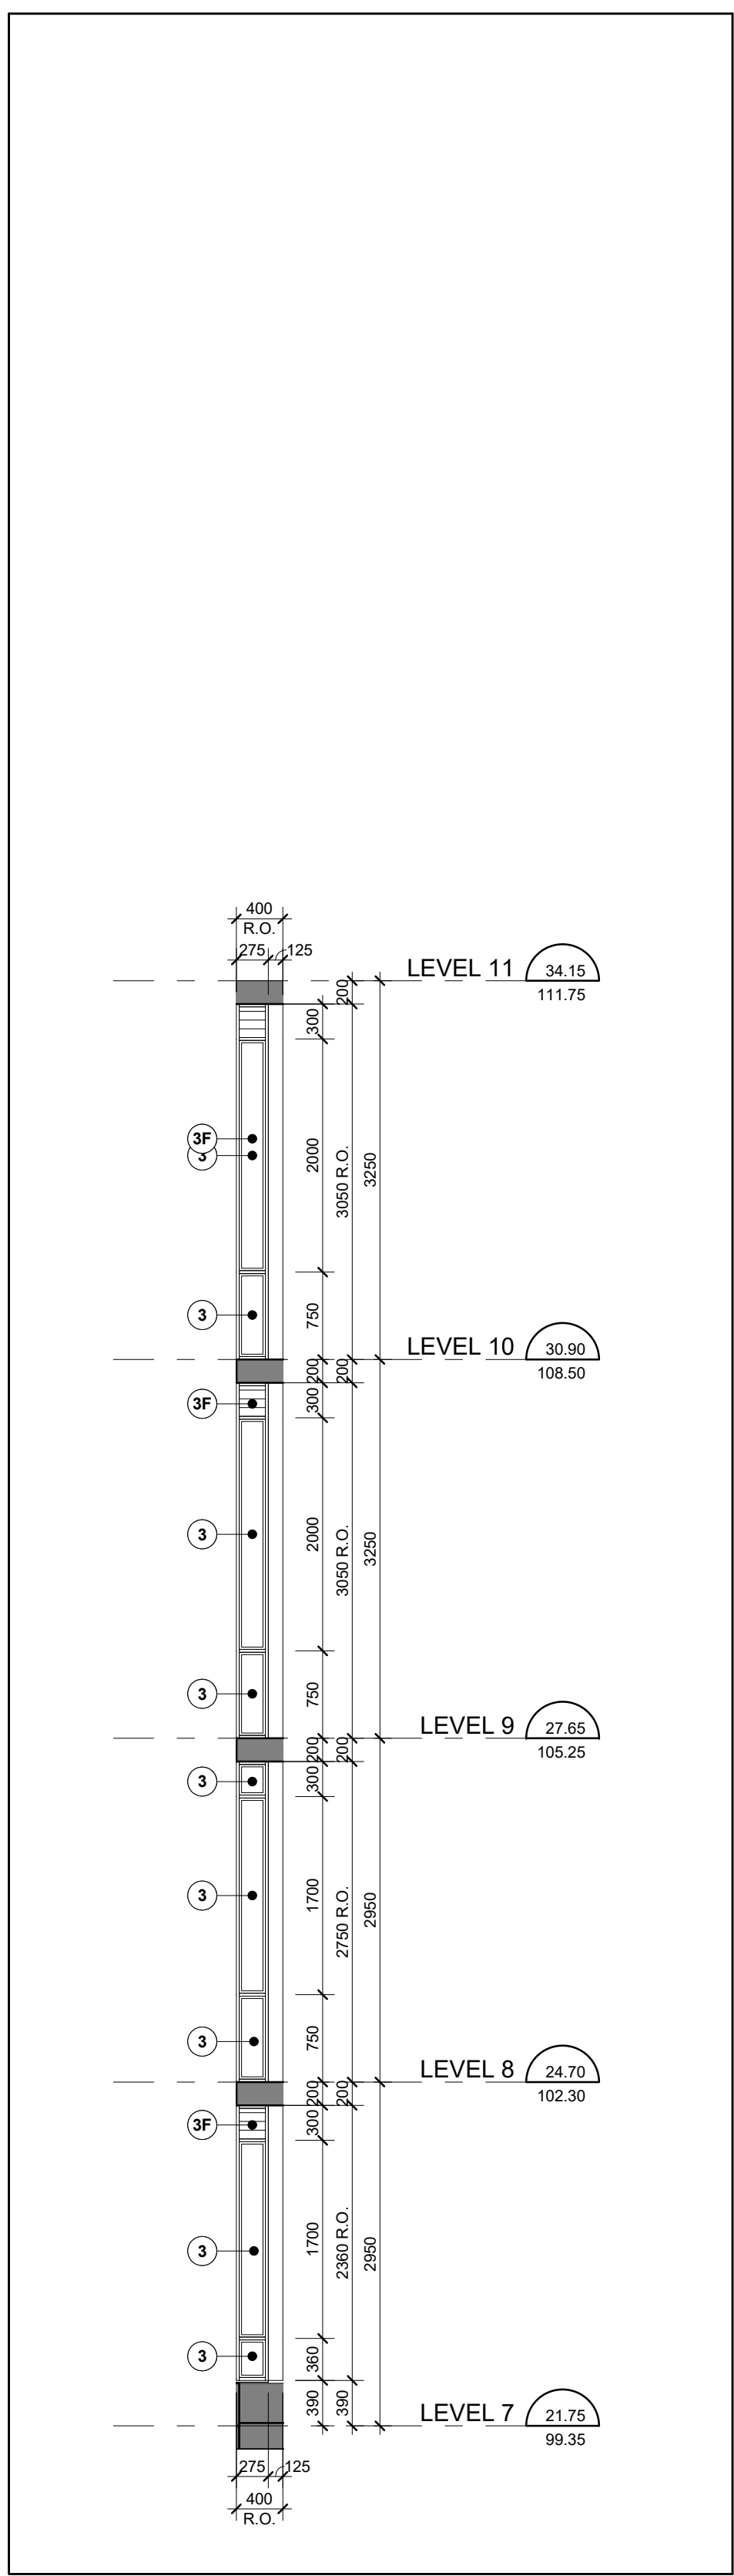
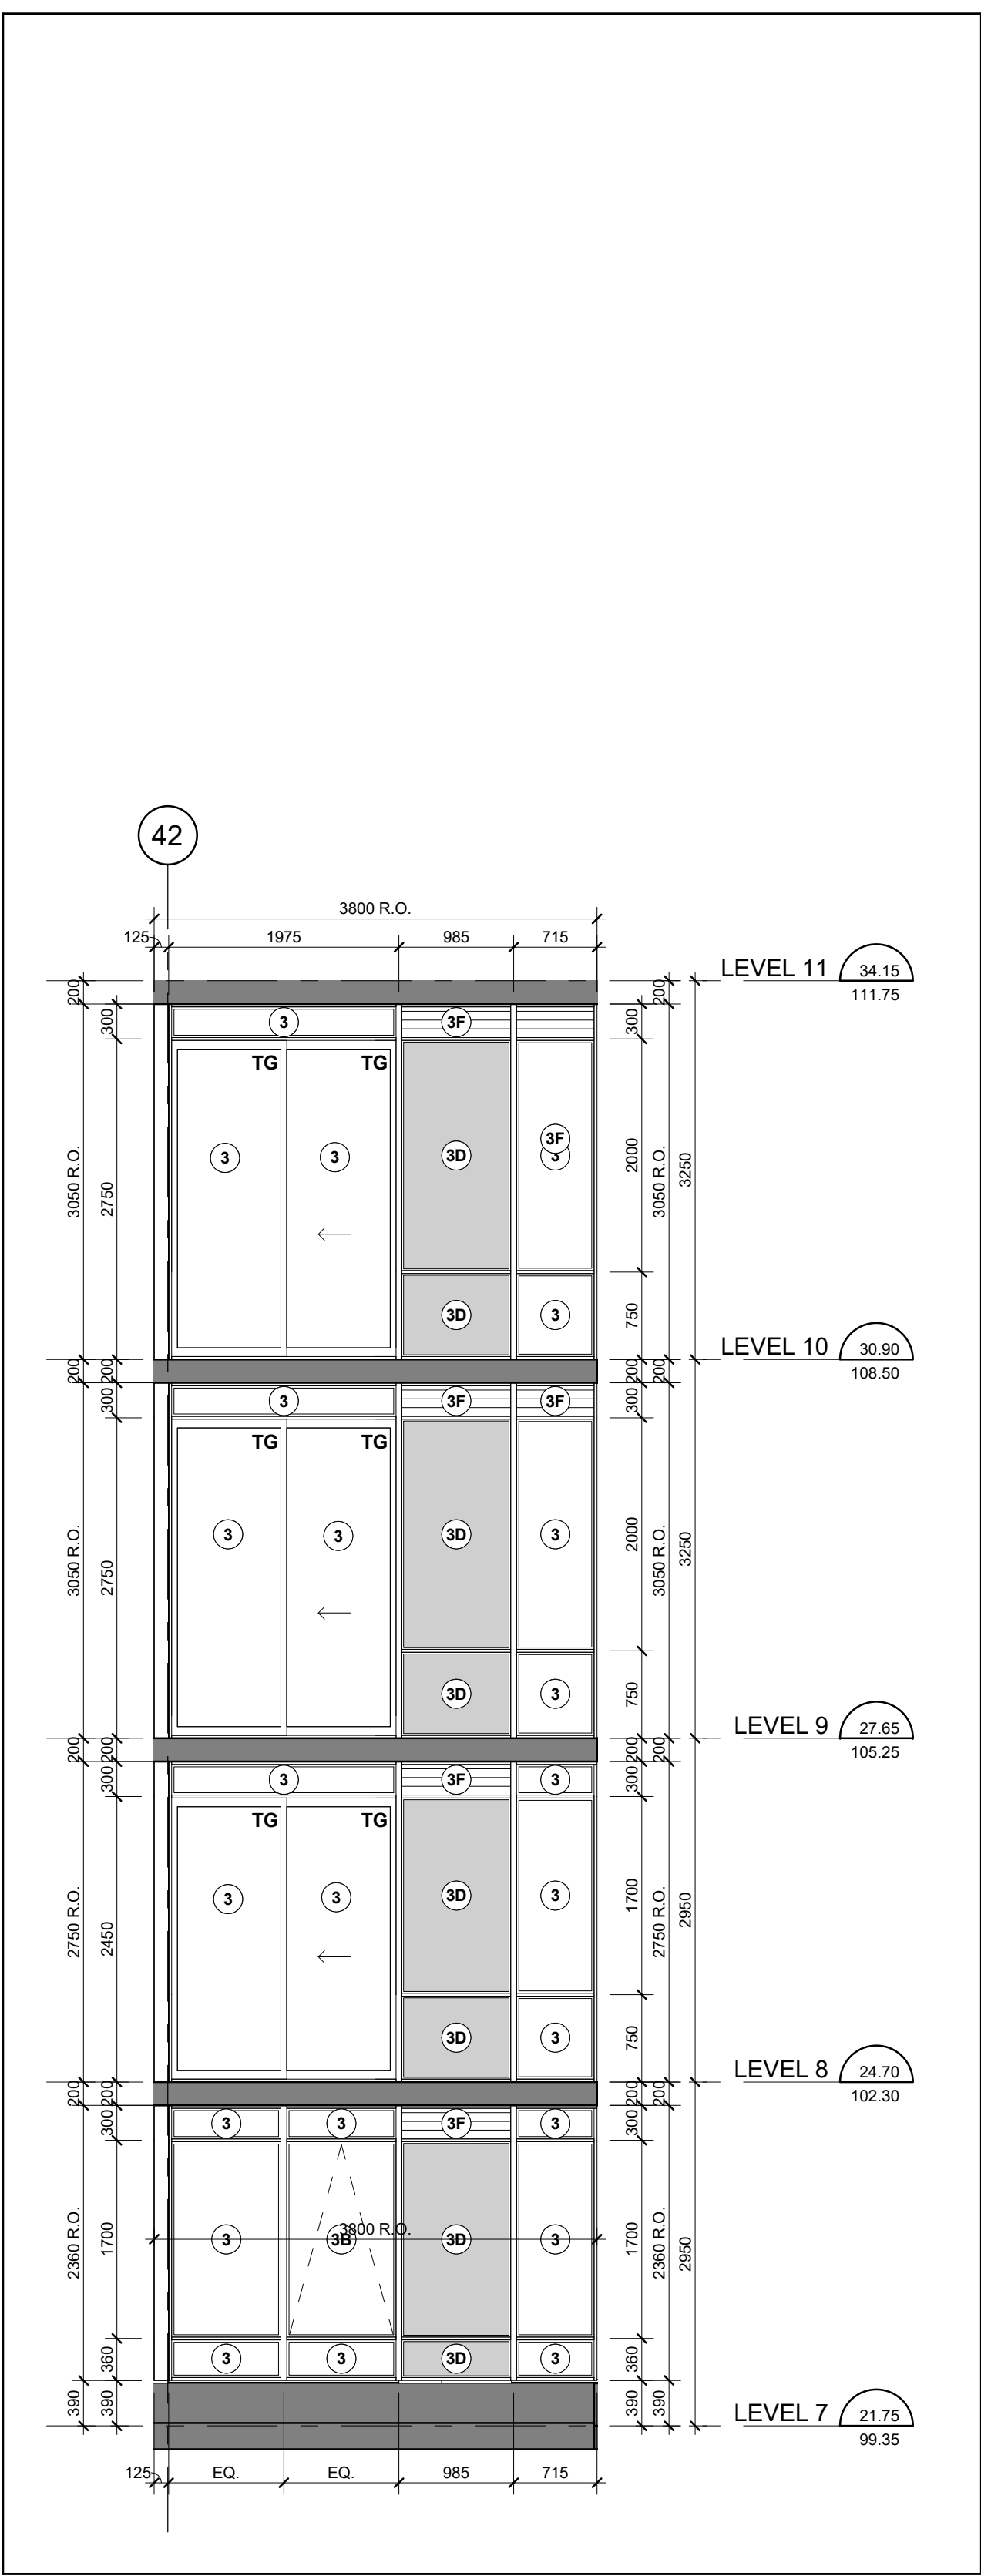
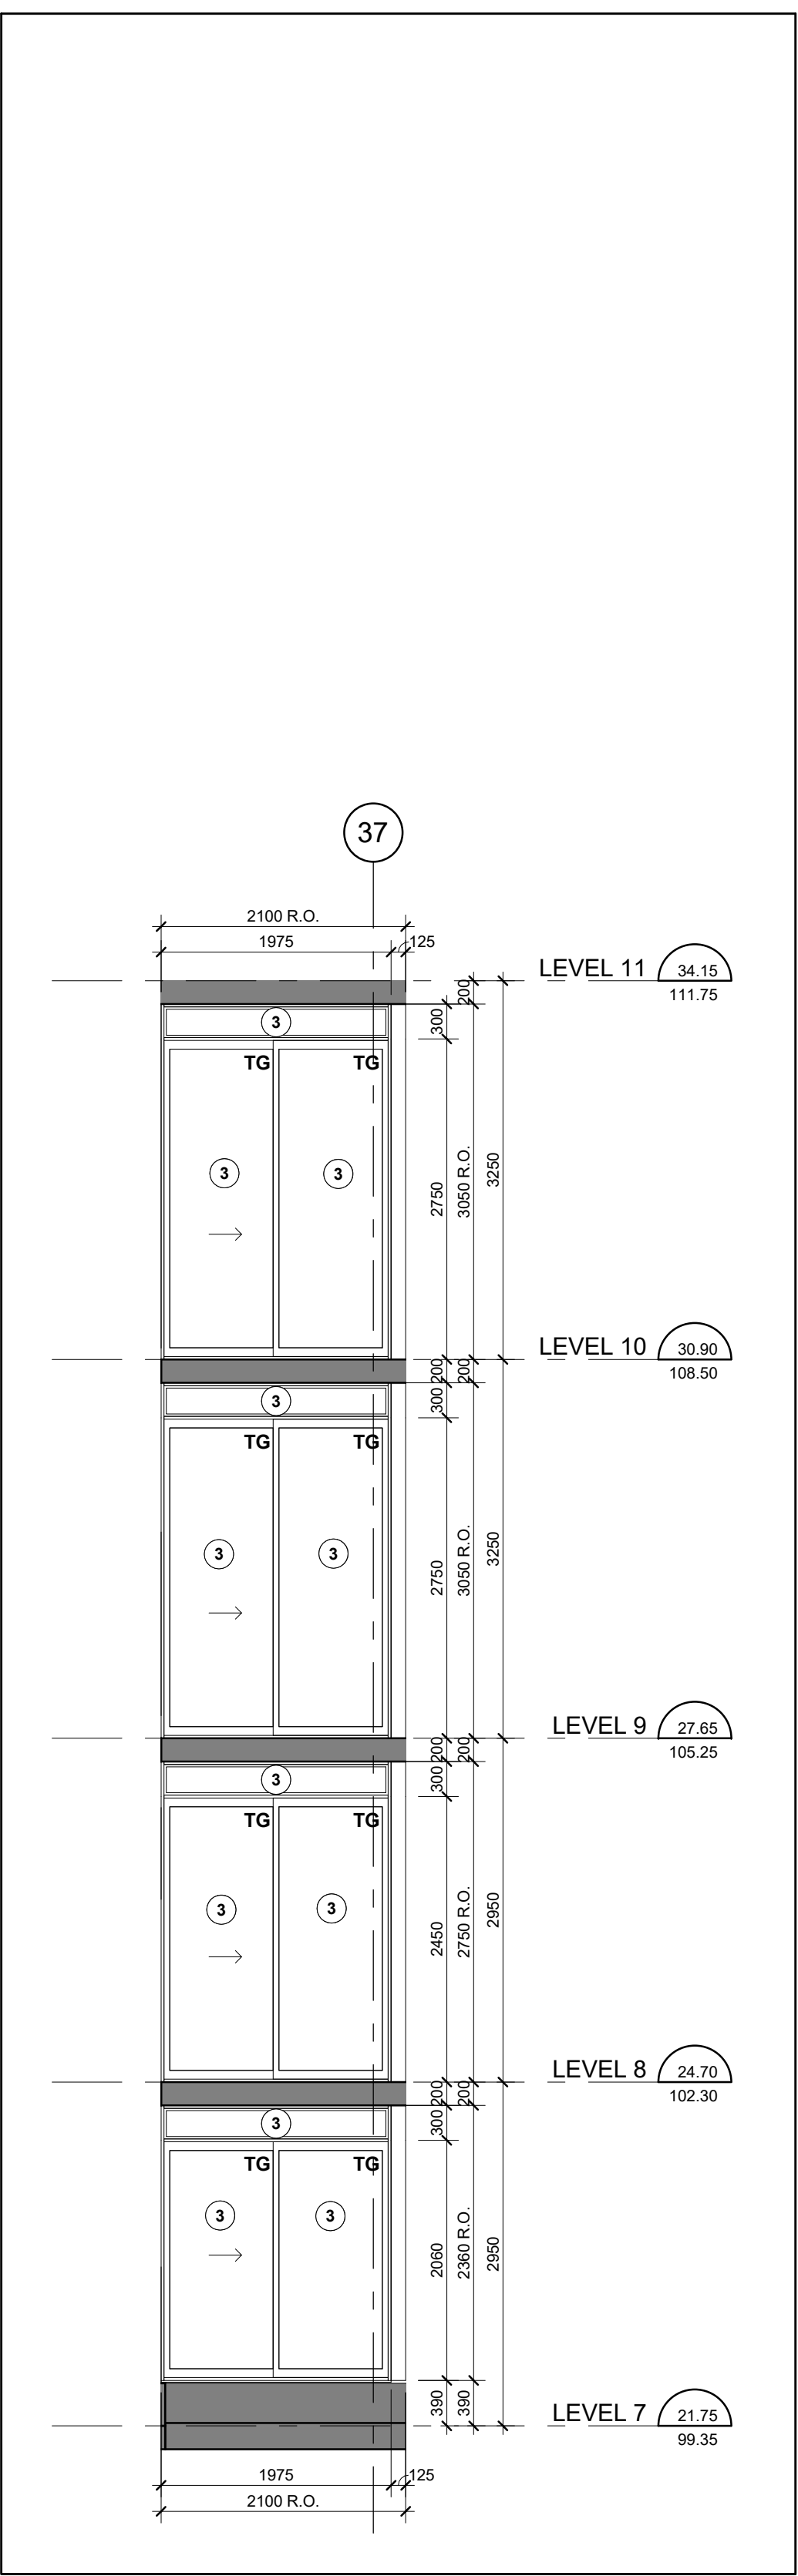


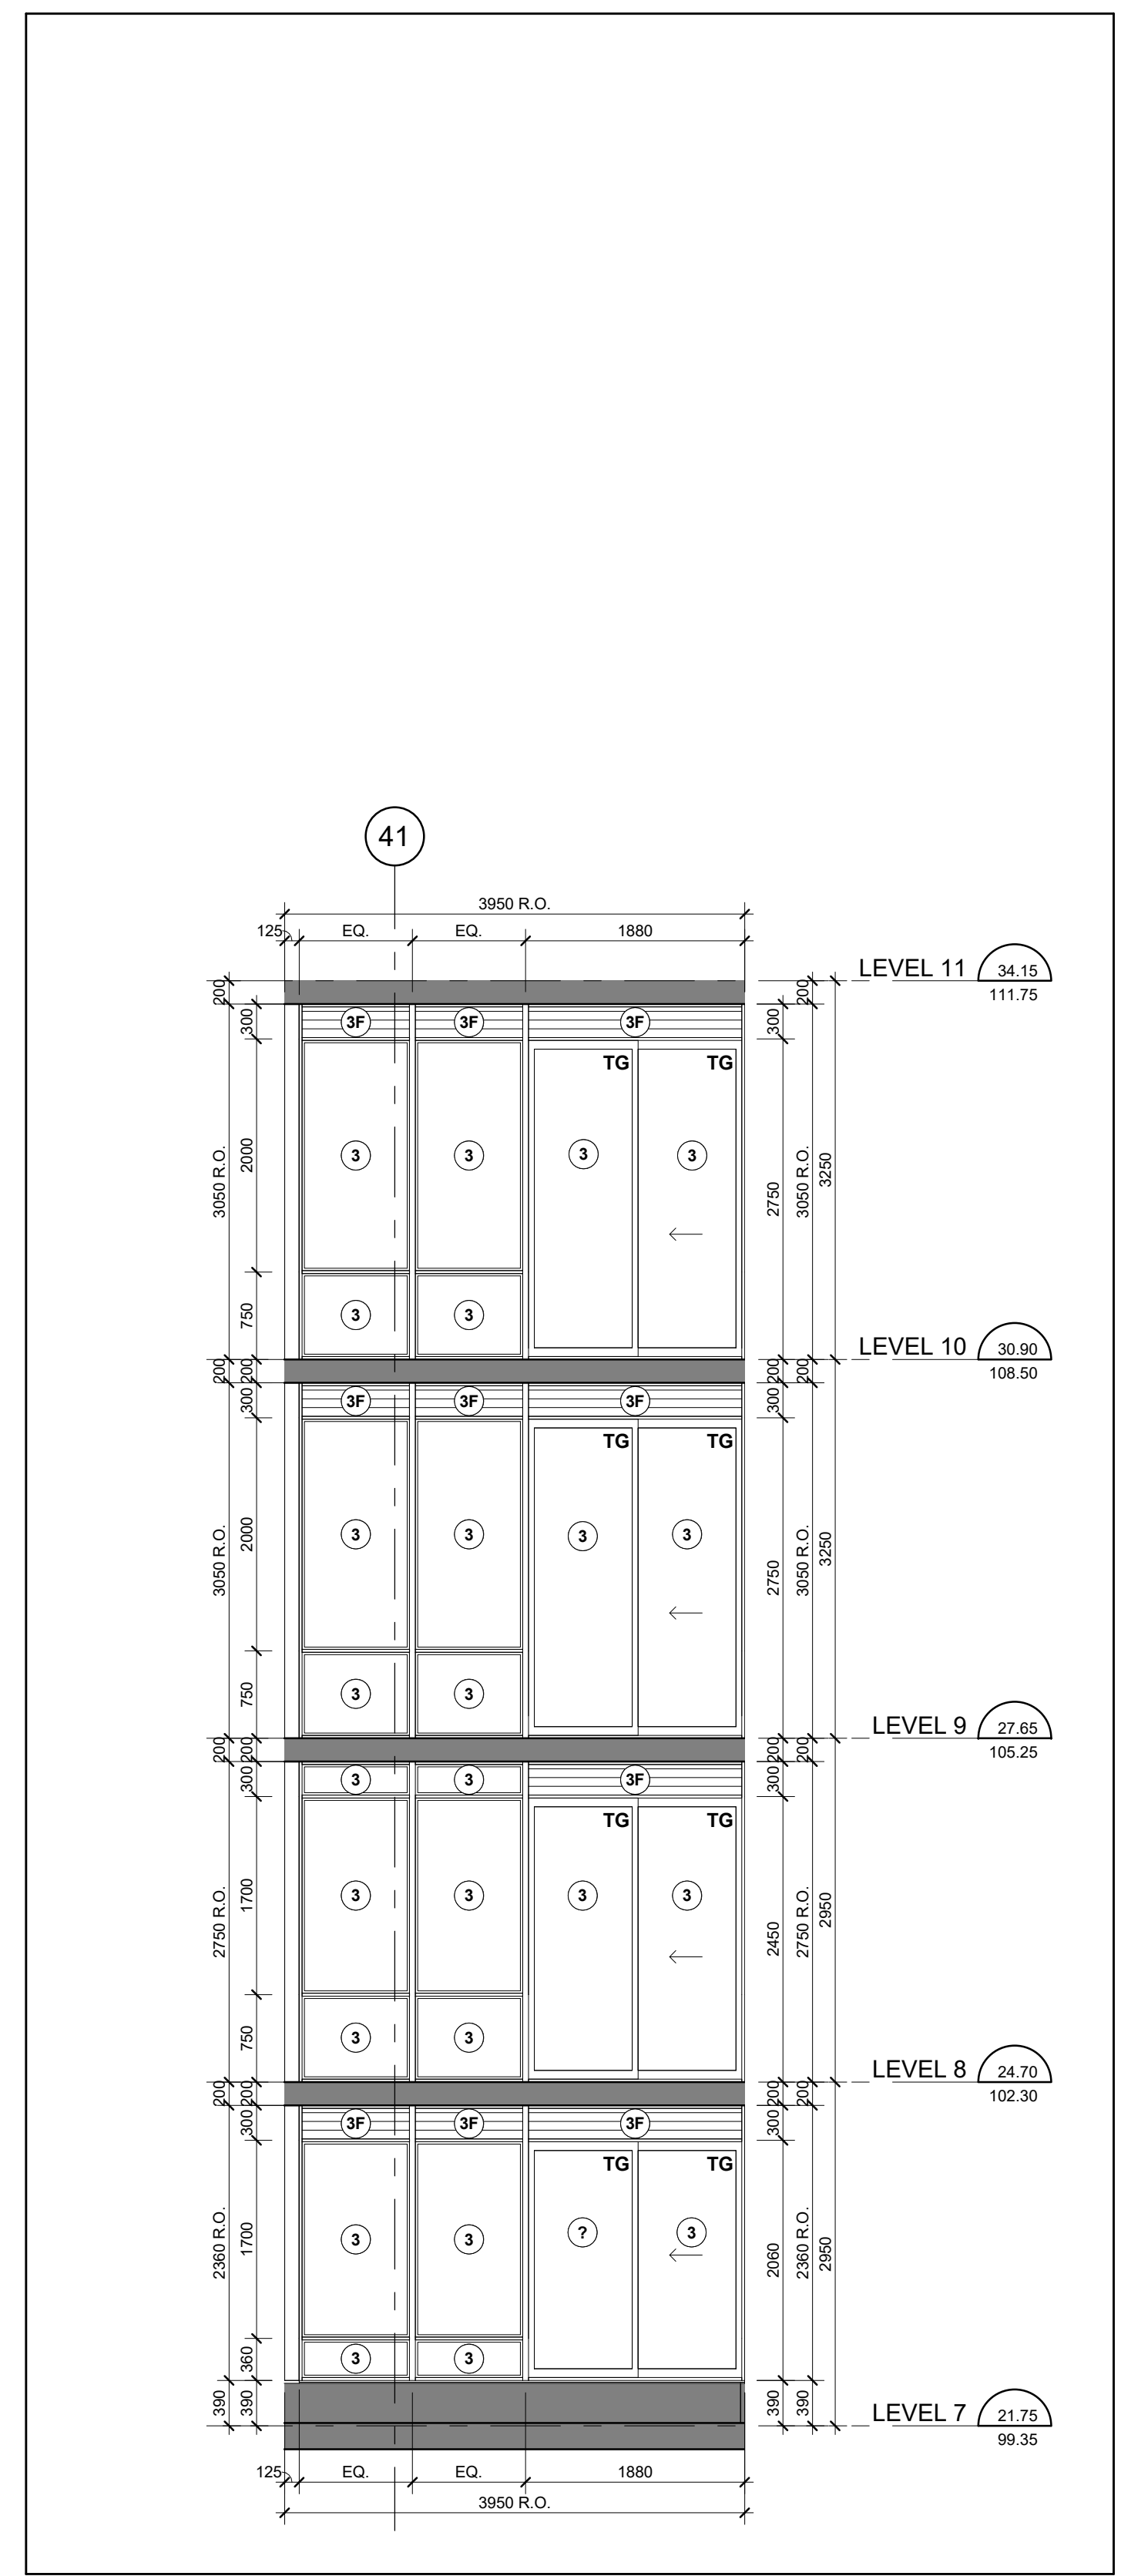

Window Schedule Key Plan - Level 2

NTS A4-19

WINDOW SCHEDULE LEGEND

UPDATED: FEBRUARY 16, 2016

- 3** PREFINISHED ALUMINUM WINDOW WALL - VISION PANEL
 - ALUM. COLOUR: EXTERIOR - PPPO LCTCH/CF DURANUM GREY VELVET
 - INTERIOR: A300 DURACHROM WHITE
 - GLASS TYPE: CLEAR INNER & OUTER LITE, GUARDIAN SUNGUARD - SUPERNEUTRAL SBN ON SURFACE 2
- 3A** PREFINISHED ALUMINUM WINDOW WALL - VISION PANEL FRIT PATTERN
 - ALUM. COLOUR: EXTERIOR - PPPO LCTCH/CF DURANUM GREY VELVET
 - INTERIOR: A300 DURACHROM WHITE
 - GLASS TYPE: CLEAR INNER & OUTER LITE, GUARDIAN SUNGUARD - SUPERNEUTRAL SBN ON SURFACE 2
 - WHITE FRIT 3MM DIAMETER DOTS IN 100MM SQUARE PATTERN ON SURFACE 3
- 3B** PREFINISHED ALUMINUM WINDOW WALL - OPERABLE AWNING
 - ALUM. COLOUR: EXTERIOR - PPPO LCTCH/CF DURANUM GREY VELVET
 - INTERIOR: A300 DURACHROM WHITE
 - GLASS TYPE: CLEAR INNER & OUTER LITE, GUARDIAN SUNGUARD - SUPERNEUTRAL SBN ON SURFACE 2
- 3C** PREFINISHED ALUMINUM WINDOW WALL - OPERABLE AWNING FRIT PATTERN
 - ALUM. COLOUR: EXTERIOR - PPPO LCTCH/CF DURANUM GREY VELVET
 - INTERIOR: A300 DURACHROM WHITE
 - GLASS TYPE: CLEAR INNER & OUTER LITE, GUARDIAN SUNGUARD - SUPERNEUTRAL SBN ON SURFACE 2
 - WHITE FRIT 3MM DIAMETER DOTS IN 100MM SQUARE PATTERN ON SURFACE 3
- 3D** PREFINISHED ALUMINUM WINDOW WALL - GLASS SPANDREL PANEL
 - ALUM. COLOUR: EXTERIOR - PPPO LCTCH/CF DURANUM GREY VELVET
 - INTERIOR: A300 DURACHROM WHITE
 - GLASS TYPE: CLEAR
 - SOLID FRIT VIBRAM SUBSIDED GRAY VIBES ON SURFACE 2
- 3E** PREFINISHED ALUMINUM WINDOW WALL - METAL SPANDREL PANEL
 - ALUM. COLOUR: EXTERIOR - PPPO LCTCH/CF DURANUM GREY VELVET
 - INTERIOR: A300 DURACHROM WHITE
 - METAL PANEL: PPPO LCTCH/CF DURANUM GREY VELVET
- 3F** PREFINISHED ALUMINUM WINDOW WALL - METAL LOUVER
 - ALUM. COLOUR: EXTERIOR - PPPO LCTCH/CF DURANUM GREY VELVET
 - INTERIOR: A300 DURACHROM WHITE
 - METAL LOUVER: PPPO LCTCH/CF DURANUM GREY VELVET
- 3G1** PREFINISHED ALUMINUM WINDOW WALL - METAL SLAB COVER - PROFILE 40x420mm
 - ALUM. COLOUR: EXTERIOR - PPPO LCTCH/CF DURANUM GREY VELVET
 - INTERIOR: A300 DURACHROM WHITE
 - SLAB COVER: PPPO LCTCH/CF DURANUM GREY VELVET
- 3G2** PREFINISHED ALUMINUM WINDOW WALL - METAL SLAB COVER - PROFILE 100x420mm
 - ALUM. COLOUR: EXTERIOR - PPPO LCTCH/CF DURANUM GREY VELVET
 - INTERIOR: A300 DURACHROM WHITE
 - SLAB COVER: PPPO LCTCH/CF DURANUM GREY VELVET
- 3G3** PREFINISHED ALUMINUM WINDOW WALL - METAL SLAB COVER - PROFILE 220x420mm
 - ALUM. COLOUR: EXTERIOR - PPPO LCTCH/CF DURANUM GREY VELVET
 - INTERIOR: A300 DURACHROM WHITE
 - SLAB COVER: PPPO LCTCH/CF DURANUM GREY VELVET
- 3H** PREFINISHED ALUMINUM WINDOW WALL - OPERABLE WINDOW - VISION PANEL
 - ALUM. COLOUR: EXTERIOR - PPPO LCTCH/CF DURANUM GREY VELVET
 - INTERIOR: A300 DURACHROM WHITE
 - GLASS TYPE: CLEAR INNER & OUTER LITE, GUARDIAN SUNGUARD - SUPERNEUTRAL SBN ON SURFACE 2
- 3J** PREFINISHED ALUMINUM WINDOW WALL - OPERABLE WINDOW - GLASS SPANDREL PANEL
 - ALUM. COLOUR: EXTERIOR - PPPO LCTCH/CF DURANUM GREY VELVET
 - INTERIOR: A300 DURACHROM WHITE
 - GLASS TYPE: CLEAR
 - SOLID FRIT VIBRAM SUBSIDED GRAY VIBES ON SURFACE 2
- 3K** PREFINISHED ALUMINUM WINDOW WALL - OPERABLE WINDOW - METAL LOUVER
 - ALUM. COLOUR: EXTERIOR - PPPO LCTCH/CF DURANUM GREY VELVET
 - INTERIOR: A300 DURACHROM WHITE
 - METAL LOUVER: PPPO LCTCH/CF DURANUM GREY VELVET
- 4** PREFINISHED STOREFRONT CURTAINWALL - VISION PANEL (GROUND FLOOR)
 - ALUM. COLOUR: EXTERIOR - PPPO LCTCH/CF DURANUM GREY VELVET
 - INTERIOR: A300 DURACHROM WHITE
 - GLASS TYPE: CLEAR INNER & OUTER LITE, GUARDIAN SUNGUARD - SUPERNEUTRAL SBN ON SURFACE 2
- 4A** PREFINISHED STOREFRONT CURTAINWALL - VISION PANEL FRIT PATTERN (GROUND FLOOR)
 - ALUM. COLOUR: EXTERIOR - PPPO LCTCH/CF DURANUM GREY VELVET
 - INTERIOR: A300 DURACHROM WHITE
 - GLASS TYPE: CLEAR INNER & OUTER LITE, GUARDIAN SUNGUARD - SUPERNEUTRAL SBN ON SURFACE 2
 - WHITE FRIT 3MM DIAMETER DOTS IN 100MM SQUARE PATTERN ON SURFACE 3
- 4B** PREFINISHED STOREFRONT CURTAINWALL - SHADOW BOX (GROUND FLOOR)
 - ALUM. COLOUR: EXTERIOR - PPPO LCTCH/CF DURANUM GREY VELVET
 - INTERIOR: A300 DURACHROM WHITE
 - GLASS TYPE: CLEAR
 - SHADOW BOX PAINT ON ALUMINUM FRIT PATTERN SURFACE 4
- 4C** PREFINISHED STOREFRONT CURTAINWALL - GLASS SPANDREL PANEL (GROUND FLOOR)
 - ALUM. COLOUR: EXTERIOR - PPPO LCTCH/CF DURANUM GREY VELVET
 - INTERIOR: A300 DURACHROM WHITE
 - GLASS TYPE: CLEAR
 - SOLID FRIT VIBRAM SUBSIDED GRAY VIBES ON SURFACE 2
- 4D** PREFINISHED STOREFRONT CURTAINWALL - METAL LOUVER (GROUND FLOOR)
 - ALUM. COLOUR: EXTERIOR - PPPO LCTCH/CF DURANUM GREY VELVET
 - INTERIOR: A300 DURACHROM WHITE
 - METAL LOUVER: PPPO LCTCH/CF DURANUM GREY VELVET
- 4E** PREFINISHED STOREFRONT CURTAINWALL - METAL SPANDREL PANEL (GROUND FLOOR)
 - ALUM. COLOUR: EXTERIOR - PPPO LCTCH/CF DURANUM GREY VELVET
 - INTERIOR: A300 DURACHROM WHITE
 - METAL PANEL: PPPO LCTCH/CF DURANUM GREY VELVET
- 4F** PREFINISHED STOREFRONT CURTAINWALL - VISION PANEL FRIT PATTERN (GROUND FLOOR)
 - ALUM. COLOUR: EXTERIOR - PPPO LCTCH/CF DURANUM GREY VELVET
 - INTERIOR: A300 DURACHROM WHITE
 - GLASS TYPE: CLEAR INNER & OUTER LITE, GUARDIAN SUNGUARD - SUPERNEUTRAL SBN ON SURFACE 2
 - WHITE FRIT 3MM DIAMETER DOTS IN 100MM SQUARE PATTERN ON SURFACE 3

LEGEND

3/3000 CONNECTION - REFER TO MECHANICAL DRAWINGS

NFB NON-FREEZE HOSE BIBB - REFER TO MECHANICAL DRAWINGS

WDR WATERTIGHT DOOR SUPPLY RECEPTACLE - REFER TO ELECTRICAL DRAWINGS

LF LIGHT FIXTURE - REFER TO ELECTRICAL DRAWINGS

TG TEMPERED GLASS

Correction: Must Check And Verify All Dimensions On The Job.

On The Scale The Drawing

All Drawings, Specifications And Related Documents Are The Copyright Of KIRKOR ARCHITECTS + PLANNERS

Reproduction Of Drawings, Specifications And Related Documents In Part Or Whole Is Prohibited Without The Written Permission Of KIRKOR ARCHITECTS + PLANNERS

The Drawing Is Not To Be Used For Construction Until Signed By The Architect.

Date: November 4, 2016

KIRKOR ARCHITECTS + PLANNERS

20 Morris Ross Avenue, Toronto, Ontario, M3J 2K8
Tel: 416-593-5000 Fax: 416-593-1234, www.kirkorarchitects.com

No.: Revision Date

13148 - AQUAVISTA

AT BAYSIDE TORONTO

Drawing Title

Window Schedule - Level 7 - Interior East Elevation

Project

Hines TRIDEL AQUAVISTA Block 3 - R3 & R4

263 Queens Quay East Toronto, ON

As Issued

Drawn by: E.V./M.N. Checked by: C.A.

Project No.: 13148 Date: November 4, 2016

Scale: 1:50

Project No.: 13148 Date: November 4, 2016

Scale: 1:50

Project No.: 13148 Date: November 4, 2016

Scale: 1:50