


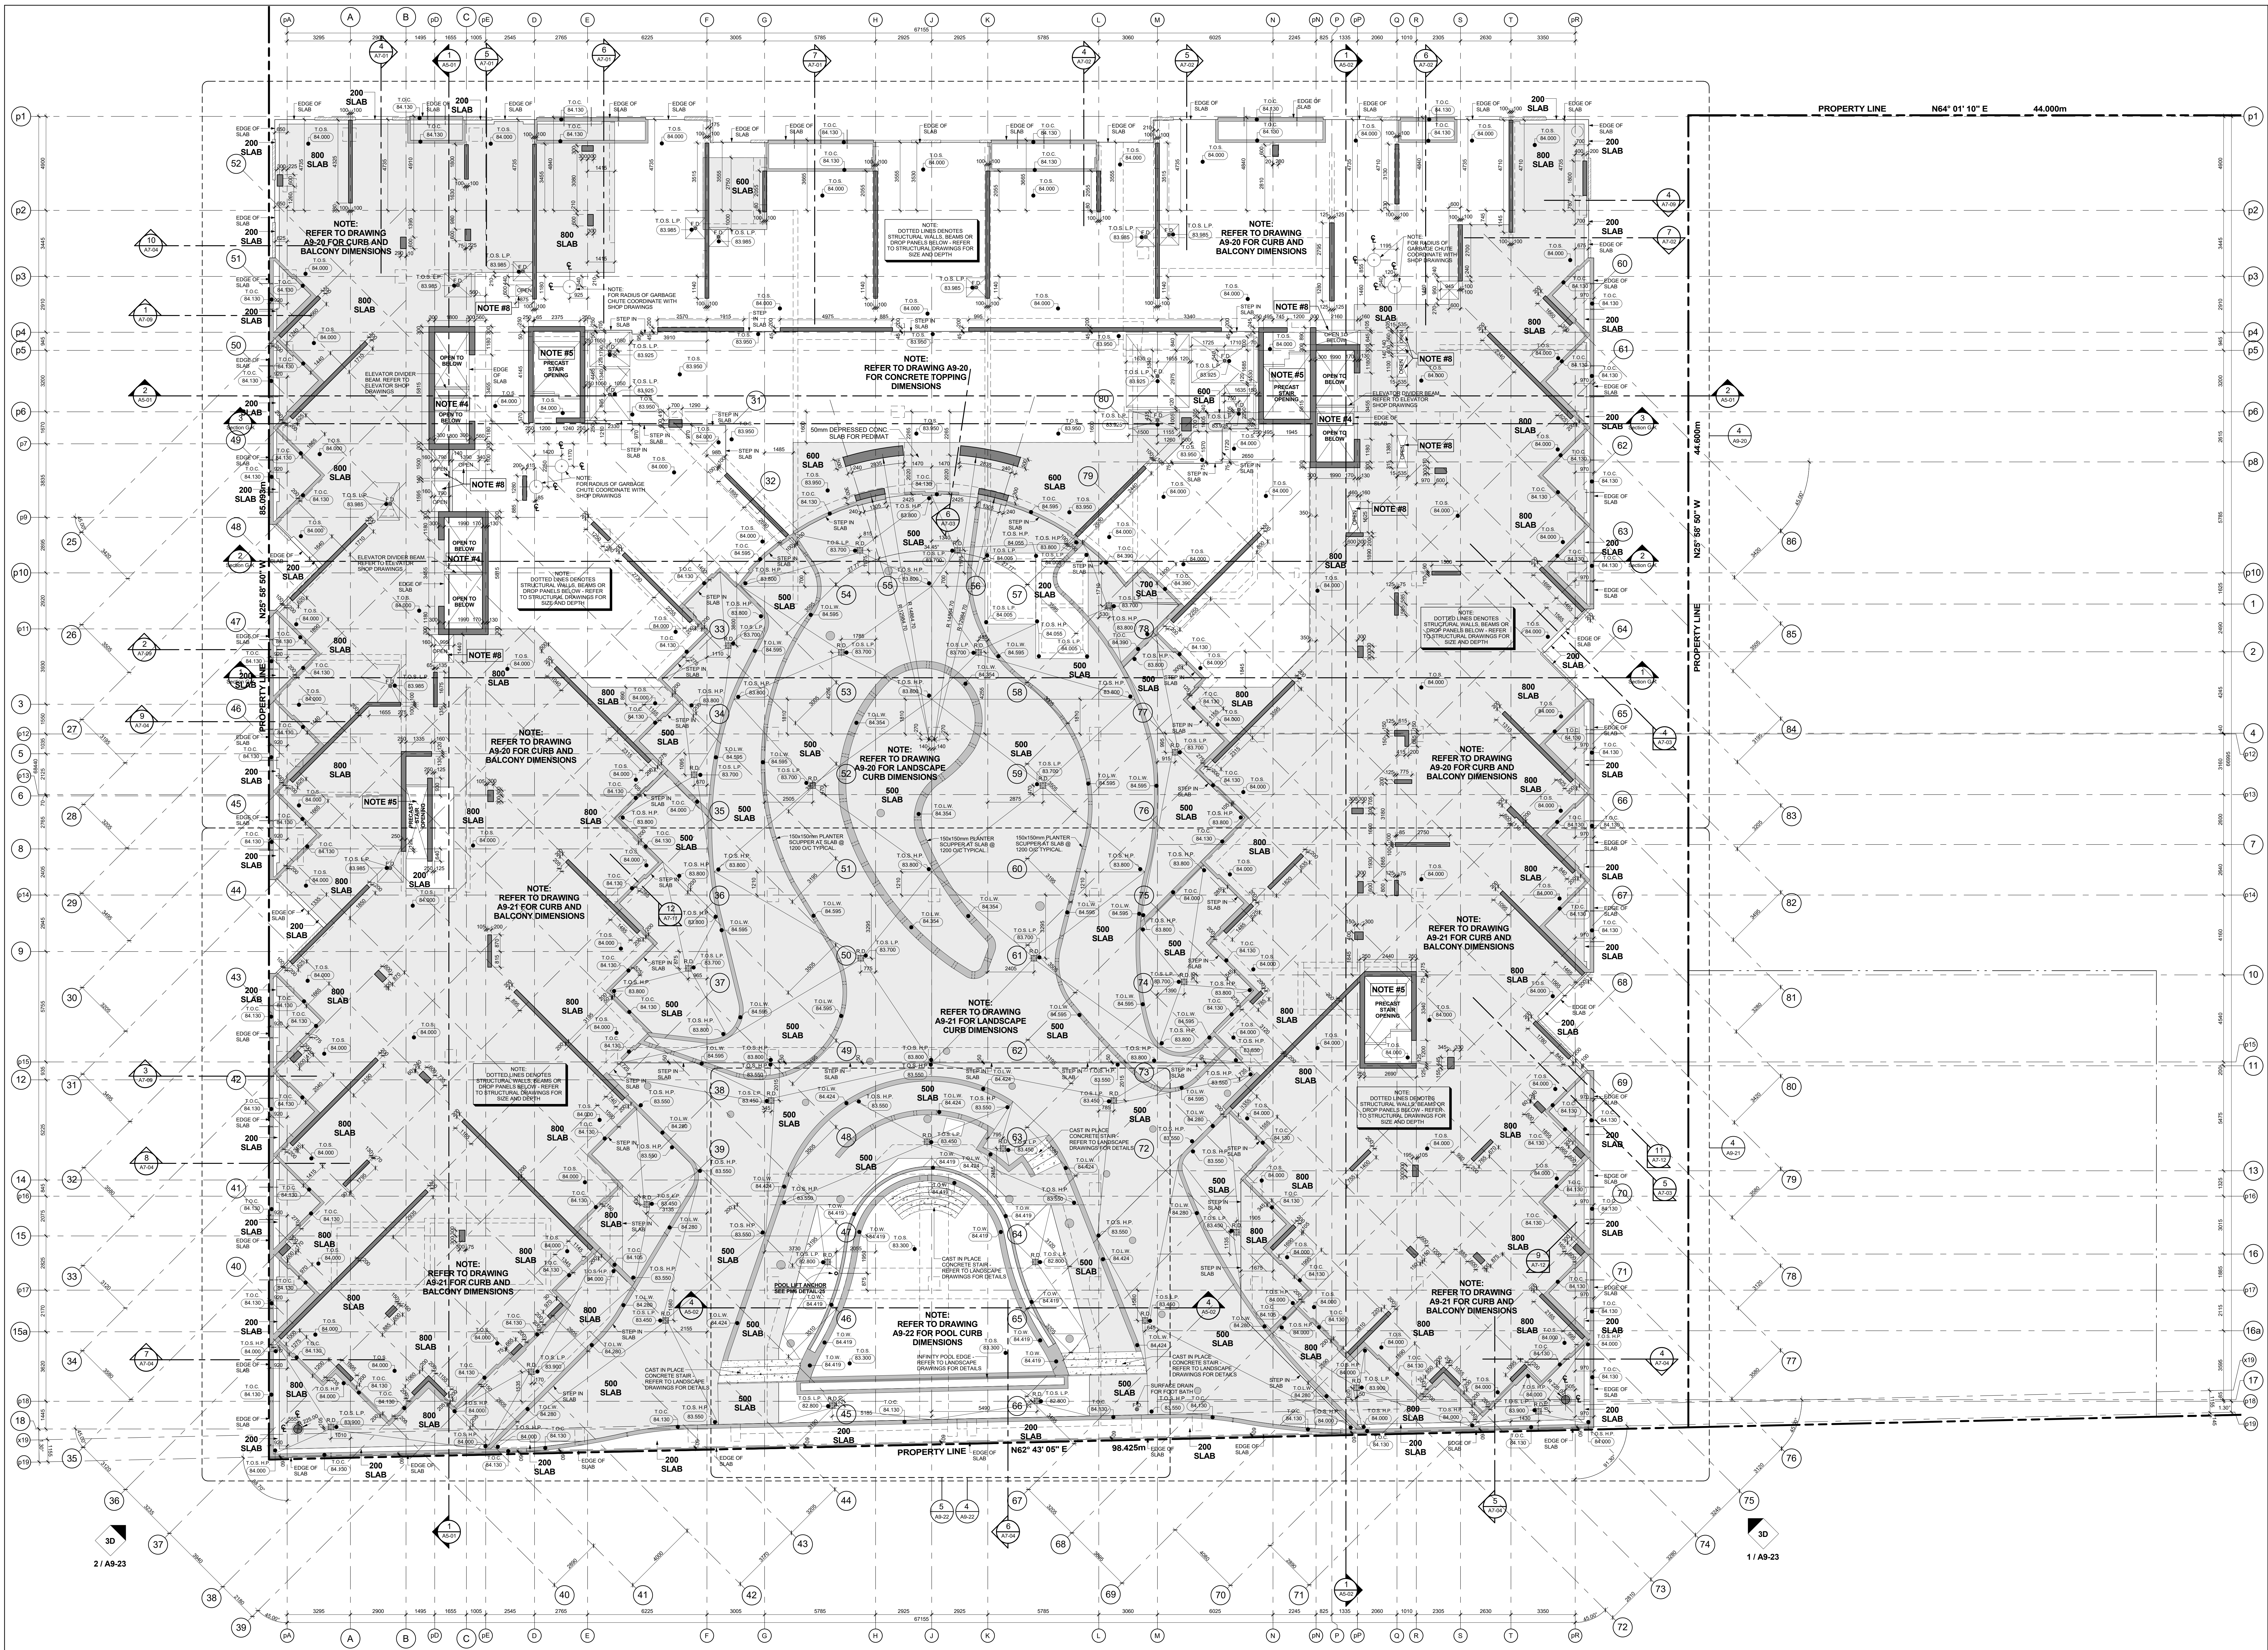

GENERAL SLAB-EDGE NOTES

1. ASSUME TOP OF FLOOR SLAB ELEVATION AS AT 100.
2. FOR FLOOR SLAB ELEVATION SEE BUILDING SECTION DRAWINGS.
3. ALL STRUCTURE COLUMNS AND BEAM WALLS ARE LOCATED BY WITH GRID LINE, UNLESS NOTED OTHERWISE.
4. REFER TO STRUCTURAL DRAWINGS FOR FURTHER COLUMN, BEAM, AND GIRDER DETAILS AND DIMENSIONS.
5. FOR ELEVATOR SHAFT SIZE AND OPENINGS REFER TO PRECAST FABRICATOR. FOR STAIRWELL LANDING REFER TO STAIR SECTION ON A8 - SERIES DRAWINGS.
6. CONTRACTORS TO CONFIRM STAIR LOCATION WITH PRECAST FABRICATOR. FOR STAIRWELL LANDING REFER TO STAIR SECTION ON A8 - SERIES DRAWINGS.
7. REFER TO LANDSCAPE DRAWINGS FOR PLANTER WALL DETAILS, CONCRETE DETAILS, SLOPING LOCATIONS AND GENERAL DETAILS AND DIMENSIONS.
8. REFER TO MECHANICAL AND ELECTRICAL DRAWINGS FOR VERTICAL SHAFT OPENING SIZES IN WALLS. VERTICAL SHAFT OPENING SIZES IN WALLS, LOUVER AND FAN ROOM OPENING SIZES AND ALL OTHER DETAILS.
9. REFER TO ARCHITECT DRAWINGS FOR SURVEYED LOCATIONS, DIMENSIONS AND COORDINATES OF PROPERTY LINES WHICH ARE TO BE COMPLIED BY THE BATTERY PARK SITE.
10. REFER TO GEOTECHNICAL/STRUCTURAL ENGINEERS DRAWINGS FOR EXCAVATION SHORING AND TEMPORARY SHORING FOR CONSTRUCTION.
11. DIMENSIONS FOR CRANE TOWER LOCATIONS AND CRANE TOWER SLAB OPENING ARE ONLY PROPOSED AND ARE TO BE COORDINATED WITH CRANE TOWER SHOP DRAWINGS AND STRUCTURAL CONSULTANT FOR CRANE TOWER SHOP DRAWINGS AND STRUCTURAL CONSULTANT.

General Slab Edge Notes 2
A9-19

GENERAL SLAB-EDGE LEGEND:

- DARK HATCH INDICATES CONCRETE WALL OR COLUMN
- LIGHT HATCH INDICATES STRUCTURAL COLUMN, CORE WALL, OR BRACED
- LOUVER HATCH INDICATES STRUCTURAL TRANSFER SLAB, BALCONY, OR TERRACE
- HATCHED AREA INDICATES CONCRETE TOPPING
- HATCHED AREA INDICATES SECONDARY CONCRETE POUR
- HATCHED AREA INDICATES PLANTING SLAB
- EXISTING FINISHED LANDSCAPE GRADING, REFER TO LANDSCAPE DRAWINGS
- 100.000 TOP OF CONCRETE SLAB - HIGH POINT
- 100.000 TOP OF CONCRETE SLAB - LOW POINT
- 100.000 TOP OF CONCRETE BEAM
- 100.000 TOP OF CONCRETE CURB
- 100.000 TOP OF CONCRETE FOUNDATION WALL
- 100.000 TOP OF FOOTING
- 100.000 TOP OF CONCRETE LAUNCH
- 100.000 TOP OF CONCRETE SLAB
- 100.000 TOP OF SECONDARY POUR
- 100.000 TOP OF CONCRETE LEDGE
- 100.000 TOP OF CONCRETE SLAB DEPRESSION
- 100.000 TOP OF CONCRETE UPTURN BEAM
- 100.000 TOP OF CONCRETE FLOATING SLAB
- 100.000 TOP OF CONCRETE FLOATING CURB
- 100.000 TOP OF CONCRETE PARAPET
- 100.000 TOP OF CONCRETE TOPPING
- 100.000 TOP OF CONCRETE TOPPING - HIGH POINT
- 100.000 TOP OF CONCRETE TOPPING - LOW POINT
- 100.000 TOP OF CONCRETE LANDSCAPE CURB (ALSO REFER TO LANDSCAPE DRAWINGS)
- 100.000 TOP OF CONCRETE LANDSCAPE WALL (ALSO REFER TO LANDSCAPE DRAWINGS)
- 100.000 UNDERSIDE OF CONCRETE BEAM
- 100.000 TOP OF STRUCTURAL STEEL
- 100.000 TOP OF CONCRETE MID SLAB

General Slab Edge Legend 1
A9-19

Slab Edge Plan - Level 2 - Second Floor Plan 1
A9-19

Scale: 1 : 100