


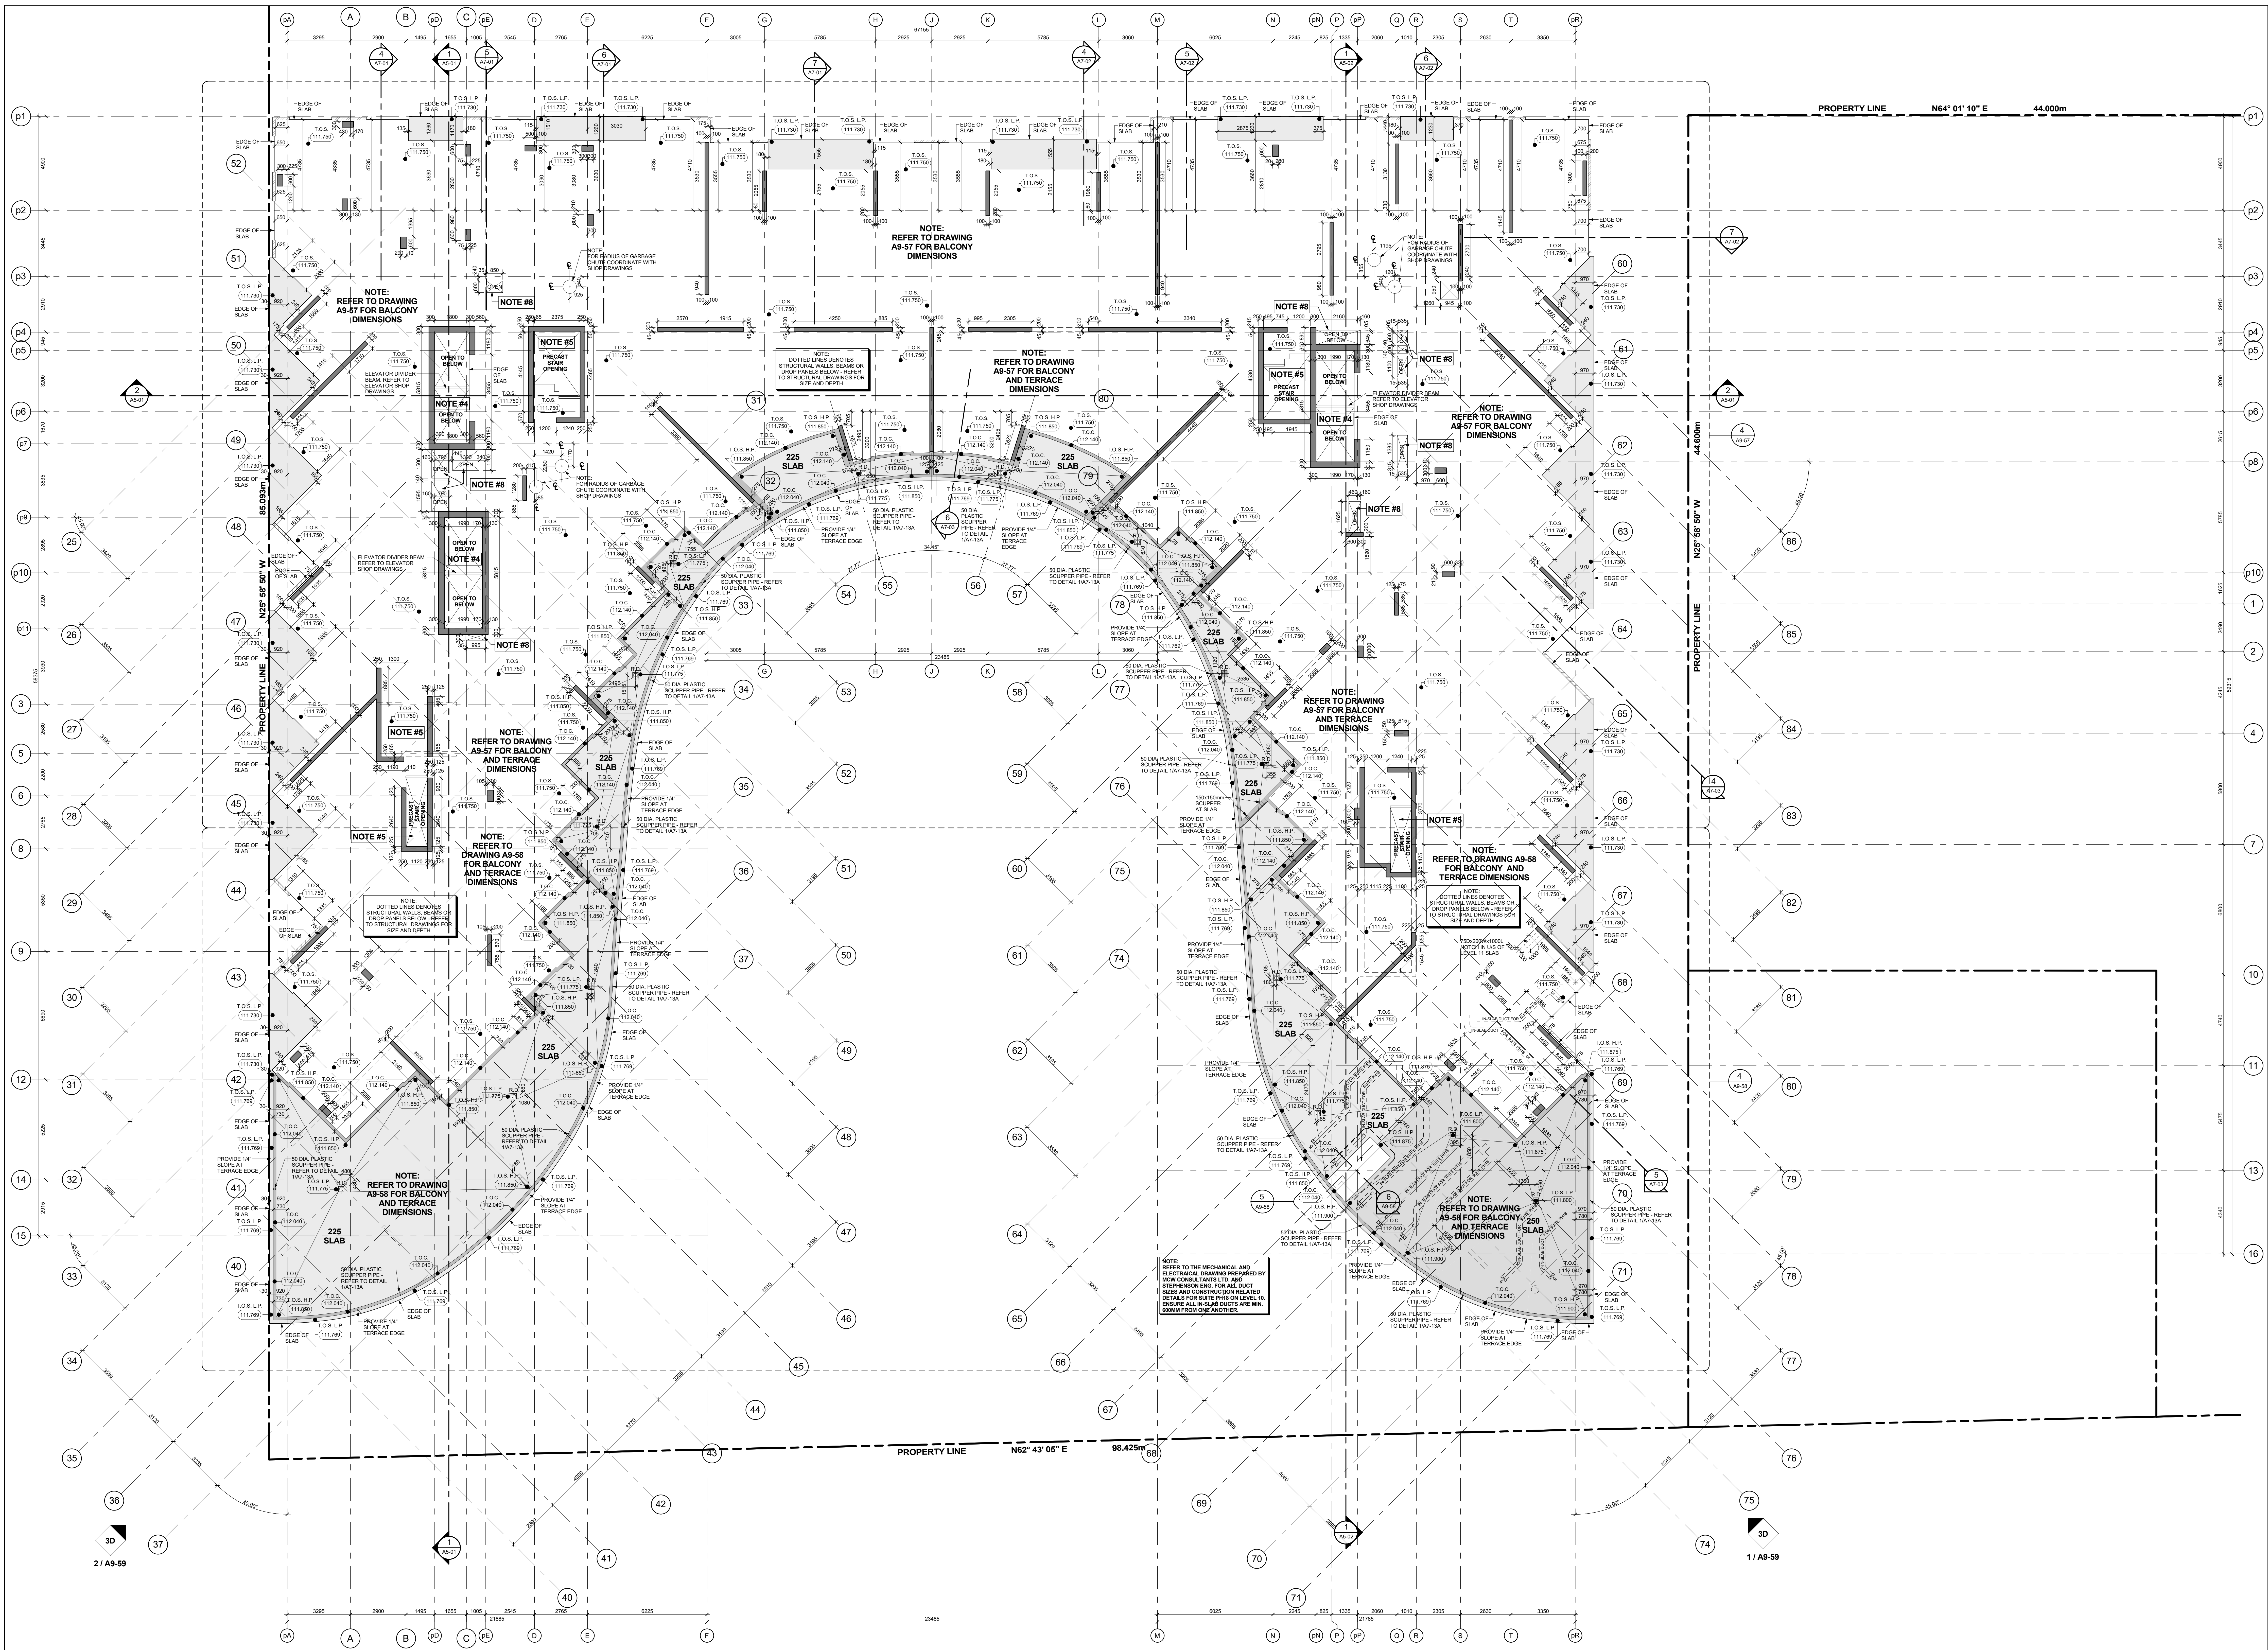

Slab Edge Plan - Level 11 - Eleventh Floor Plan 3

Scale: 1 : 100

General Slab Edge Legend 1

General Slab Edge Notes 2

- GENERAL SLAB-EDGE NOTES**
1. ASSUME TOP OF FLOOR SLAB ELEVATION AS AT 100. FOR FLOOR SLAB ELEVATION SEE SLAB EDGE SECTION DRAWINGS.
 2. ALL STRUCTURE COLUMNS AND BEAM WALLS ARE LOCATED BY WITH GRID LINE. UNLESS NOTED OTHERWISE.
 3. REFER TO STRUCTURAL DRAWING FOR FURTHER COLUMN, WALL AND BEAM DETAILS AND DIMENSIONS.
 4. FOR ELEVATION SWAY SIZE AND OPENINGS REFER TO SHOP DRAWINGS FOR DETAILS.
 5. CONTRACTORS TO CONFIRM STAIR LOCATION WITH PRECAST STAIR MANUFACTURER. FOR STAIRS WITH LANDING REFER TO STAIR SECTION ON A8 - SERIES DRAWINGS.
 6. CONTRACTORS TO CONFIRM STAIR LOCATION WITH STEEL STAIR MANUFACTURER. FOR STAIRS WITH LANDING REFER TO STAIR SECTION ON A8 - SERIES DRAWINGS.
 7. REFER TO LANDSCAPE DRAWINGS FOR PLANTER WALL DETAILS, CURBS, DETAIL, SLOPING LOCATIONS AND GENERAL DETAILS AND DIMENSIONS.
 8. REFER TO MECHANICAL AND ELECTRICAL DRAWINGS FOR VERTICAL SHUNT OPENING SIZES IN WALLS, LOUVER AND FAN ROOM OPENING SIZES AND ALL OTHER DETAILS.
 9. REFER TO MECHANICAL AND ELECTRICAL DRAWINGS FOR VERTICAL SHUNT OPENING SIZES IN WALLS, LOUVER AND FAN ROOM OPENING SIZES AND ALL OTHER DETAILS.
 10. REFER TO SHEDDING STRUCTURAL ENGINEERS DRAWINGS FOR EXCAVATION SHORING AND TEMPORARY SHORING FOR CONSTRUCTION.
 11. DIMENSIONS FOR CRANE TOWER LOCATIONS AND CRANE TOWER SLAB OPENING ARE ONLY PROVIDED AND ARE TO BE COORDINATED WITH CRANE TOWER CRANE TOWER SHOP DRAWINGS AND STRUCTURAL CONSULTANT.

- GENERAL SLAB-EDGE LEGEND:**
- DARK HATCH INDICATES CONCRETE
 - LIGHT HATCH INDICATES STRUCTURAL
 - LOUVER HATCH INDICATES STRUCTURAL
 - HATCHED AREA INDICATES CONCRETE TOPPING
 - HATCHED AREA INDICATES SECONDARY CONCRETE POUR
 - HATCHED AREA INDICATES PLANTER SLAB
 - EXISTING FINISHED LANDSCAPE GRADING
 - TOP OF CONCRETE SLAB - HIGH POINT
 - TOP OF CONCRETE SLAB - LOW POINT
 - TOP OF CONCRETE BEAM
 - TOP OF CONCRETE CURB
 - TOP OF CONCRETE FOUNDATION WALL
 - TOP OF FOOTING
 - TOP OF CONCRETE LAUNCH
 - TOP OF CONCRETE SLAB
 - TOP OF SECONDARY POUR
 - TOP OF CONCRETE EDGE
 - TOP OF CONCRETE SLAB DEPRESSION
 - TOP OF CONCRETE UPTURN BEAM
 - TOP OF CONCRETE WALL
 - TOP OF CONCRETE FLOORING SLAB
 - TOP OF CONCRETE FLOORING CURB
 - TOP OF CONCRETE PARAPET
 - TOP OF CONCRETE TOPPING
 - TOP OF CONCRETE TOPPING - HIGH POINT
 - TOP OF CONCRETE TOPPING - LOW POINT
 - TOP OF CONCRETE LANDSCAPE CURB (ALSO REFER TO LANDSCAPE DRAWINGS)
 - TOP OF CONCRETE LANDSCAPE WALL (ALSO REFER TO LANDSCAPE DRAWINGS)
 - UNDERSIDE OF CONCRETE BEAM
 - TOP OF STRUCTURAL STEEL
 - TOP OF CONCRETE MID SLAB

Correction: Must Check And Verify All Dimensions On The Job.
On The Scale The Drawing
All Drawings, Specifications And Related Documents Are The Copyright Of
The Architect And Shall Be Reproduced In Any Form
Without The Written Permission Of The Architect
The Drawing Is Not To Be Used For Construction Until Signed By The Architect
Date: November 4, 2016

KIRKOR ASSOCIATES
ARCHITECTS + PLANNERS
20 Martin Ross Avenue, Toronto, Ontario, M3J 2K8
Tel: 416-663-6000, Fax: 416-663-1234, www.kirkorassociates.com

No.	Revision	Date
1	Site Instruction #02	Mar. 03, 2017
2	Site Instruction #04	Apr. 05, 2017
3	Site Instruction #05	May 05, 2017
4	Site Instruction #06	Jul. 27, 2017
5	Site Instruction #07	Oct. 04, 2017

AQUAVISTA
AT BAYSIDE TORONTO

Drawing Title: Slab Edge Plans
Project: Slab Edge Plan - Level 11 - Eleventh Floor Plan

Hines TRIDEL
AQUAVISTA
Block 3 - R3 & R4
263 Queens Quay East
Toronto, ON
1 : 100
M.N.
C.A.
13148
November 4, 2016
Drawing No.: A9-59