



1 PRIVACY SCREEN FOR PRIVATE TERRACES
SCALE: 1 : 20

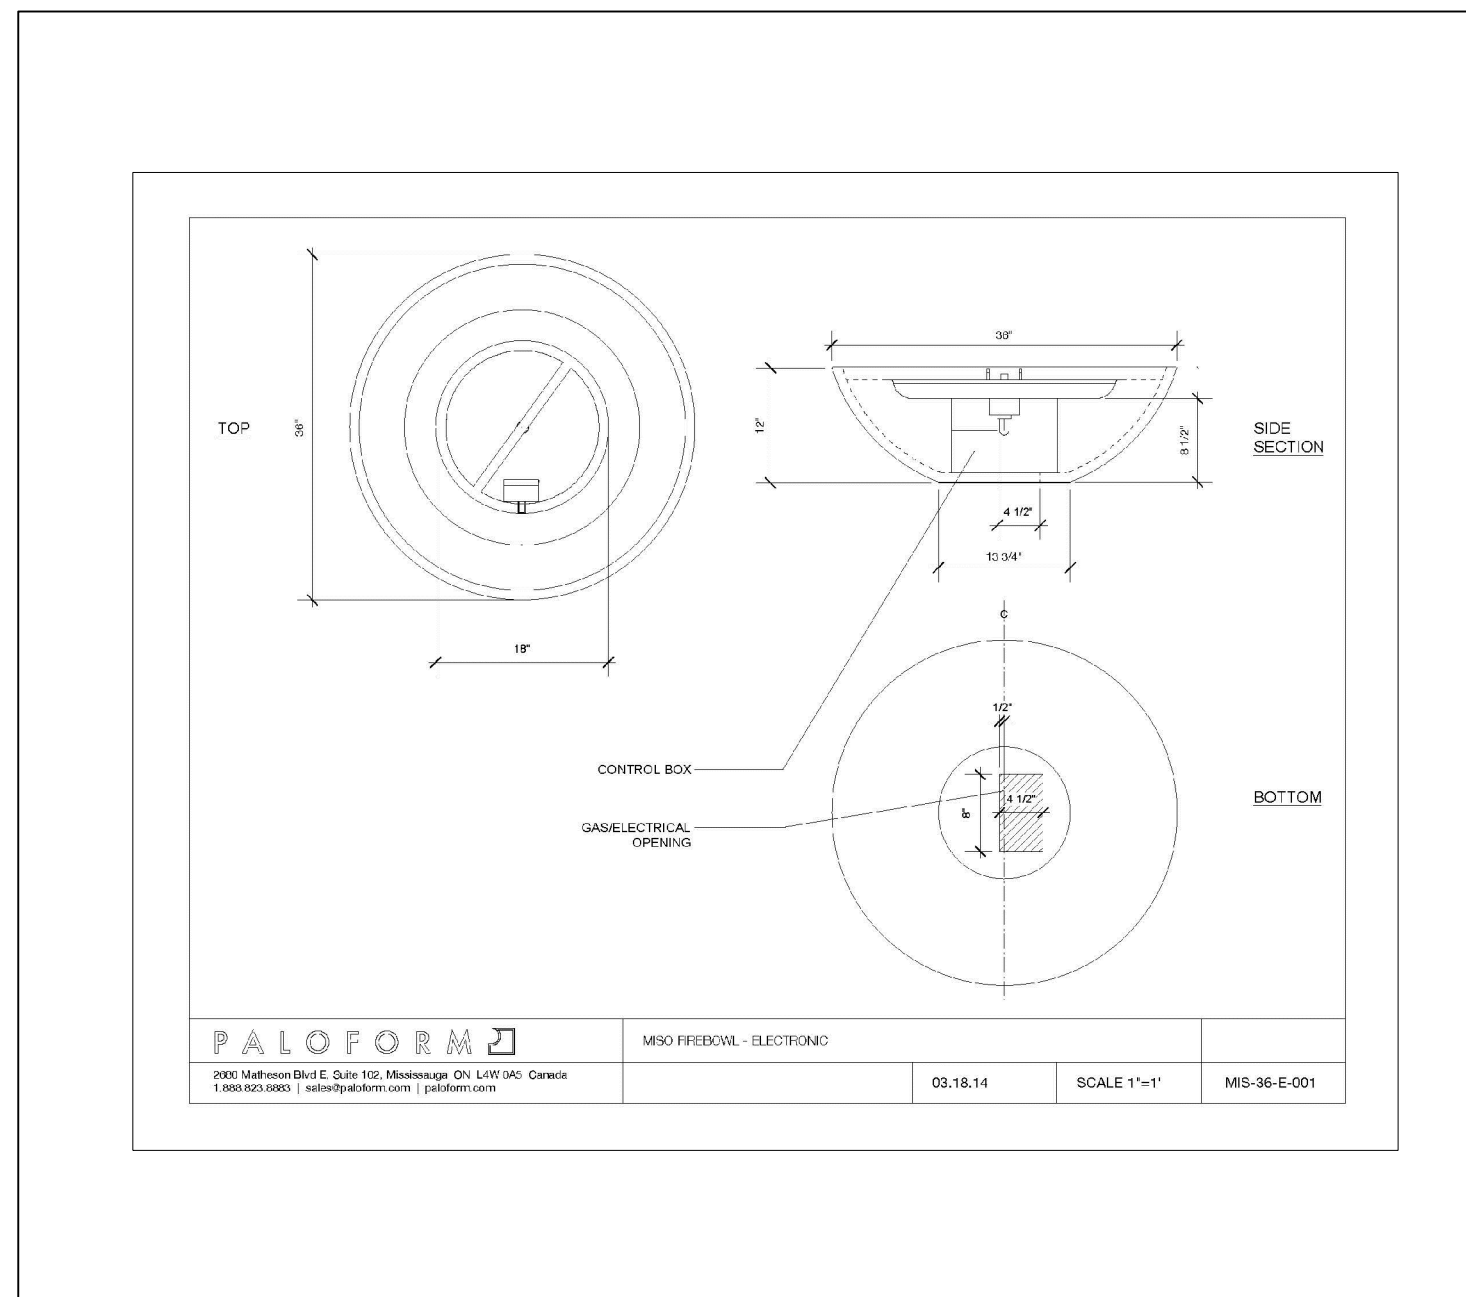

2 MISO FIREBOWL WITH GAS CONNECTION BY PALIFORM
SCALE: 1 : 20

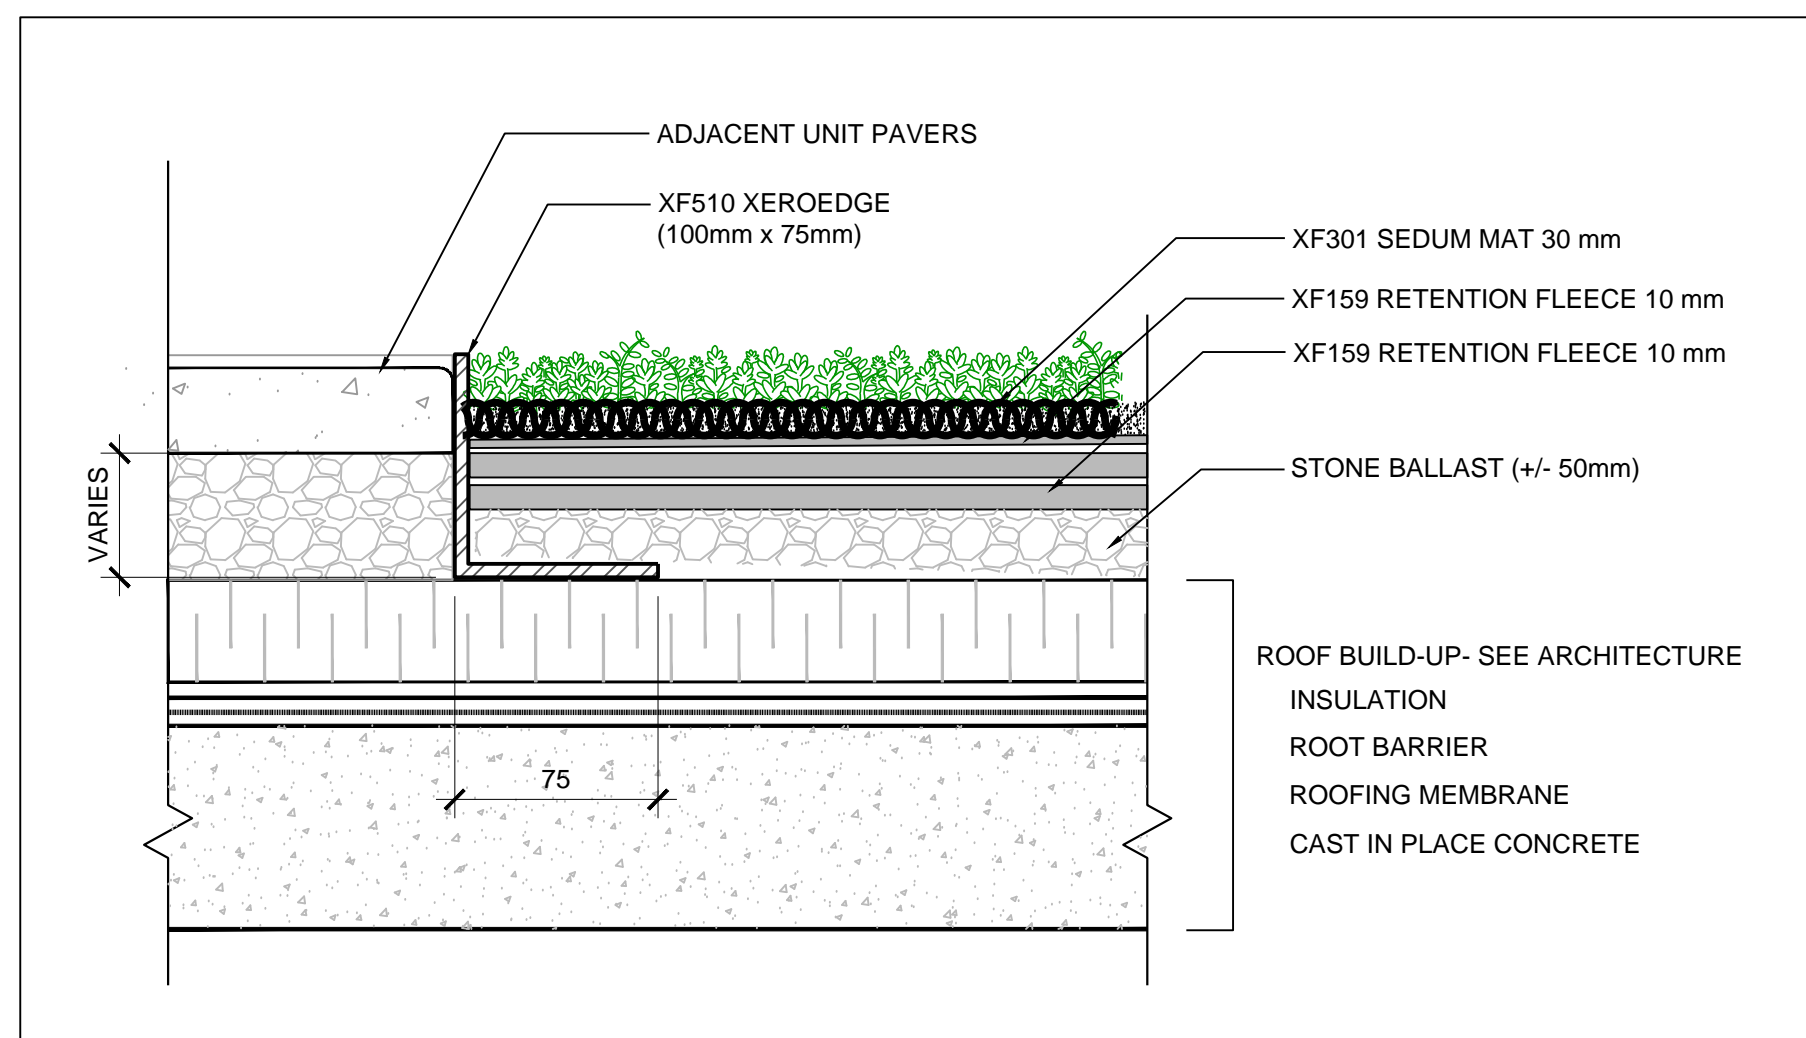

3 XERO FLOOR XF 301 SEDUM STANDARD BORDERED BY PATIO PAVERS
SCALE: 1 : 10

Contractor Must Check And Verify All Dimensions On The Job. Do Not Scale The Drawings.
All Drawings, Specifications And Related Documents Are The Copyright Of The Architect And Must Be Returned Upon Request.
Reproduction Of Drawings, Specifications And Related Documents In Part Or Whole Is Forbidden Without The Architects Written Permission.
This Drawing Is Not To Be Used For Construction Until Signed By The Architect.
Date:

KIRKOR | architects & planners
20 Martin Ross Avenue, Toronto, ON M3J 2K8
T(416) 665-6060, F(416) 665-1234
www.kirkorarchitects.com

Janet Rosenberg & Studio
Landscape Architecture and Urban Design
416 656 6665 F 416 656 5756 www.jrstudio.ca
148 Kenwood Avenue, Toronto Ontario M5C 2S3 Canada

No.:	Revision	Date
1.	Issued for Site Plan Approval to WT	15.01.30
2.	Issued for Site Plan Approval	15.03.04




Drawing Title
Landscape Details
Project

Hines TRIDEL

Aquavista
BAYSIDE, TORONTO
Scale
NTS

Drawn by CP
Checked by RB
Project No. 14-117
Date 06/03/14

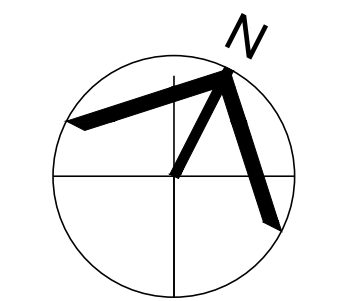

Drawing No. **L-503**