



1 POOL SECTION 1
SCALE: 1 : 20

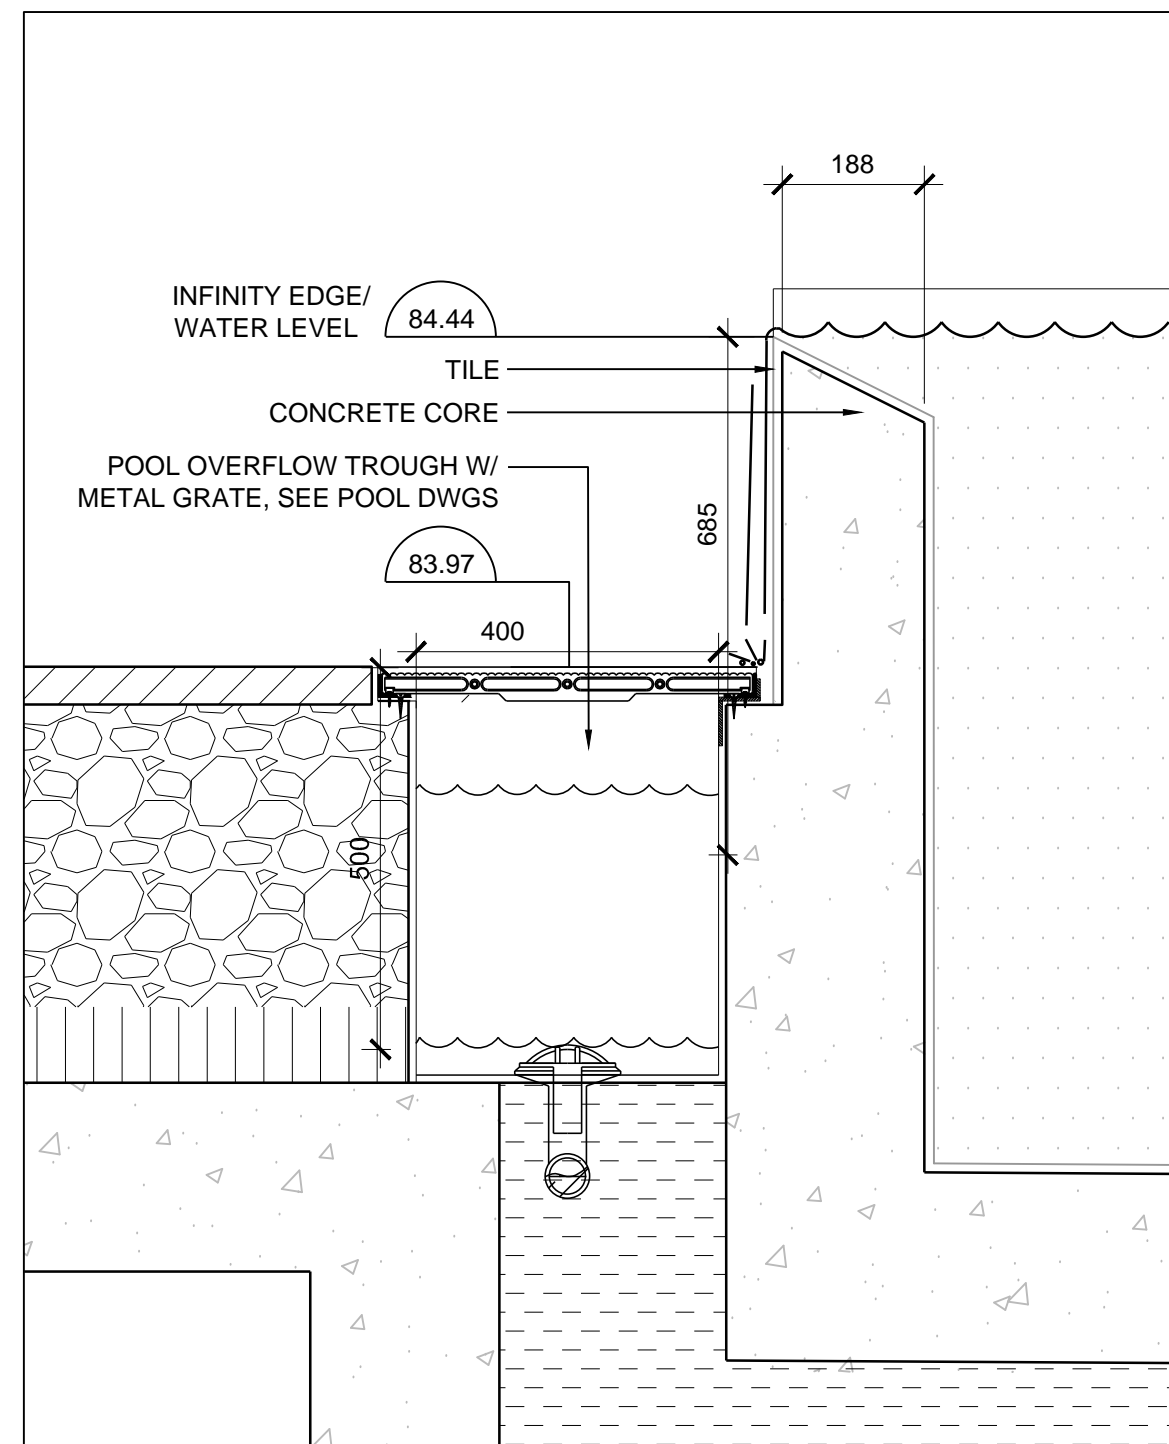

2 INFINITY EDGE AND GRATE
SCALE: 1 : 10

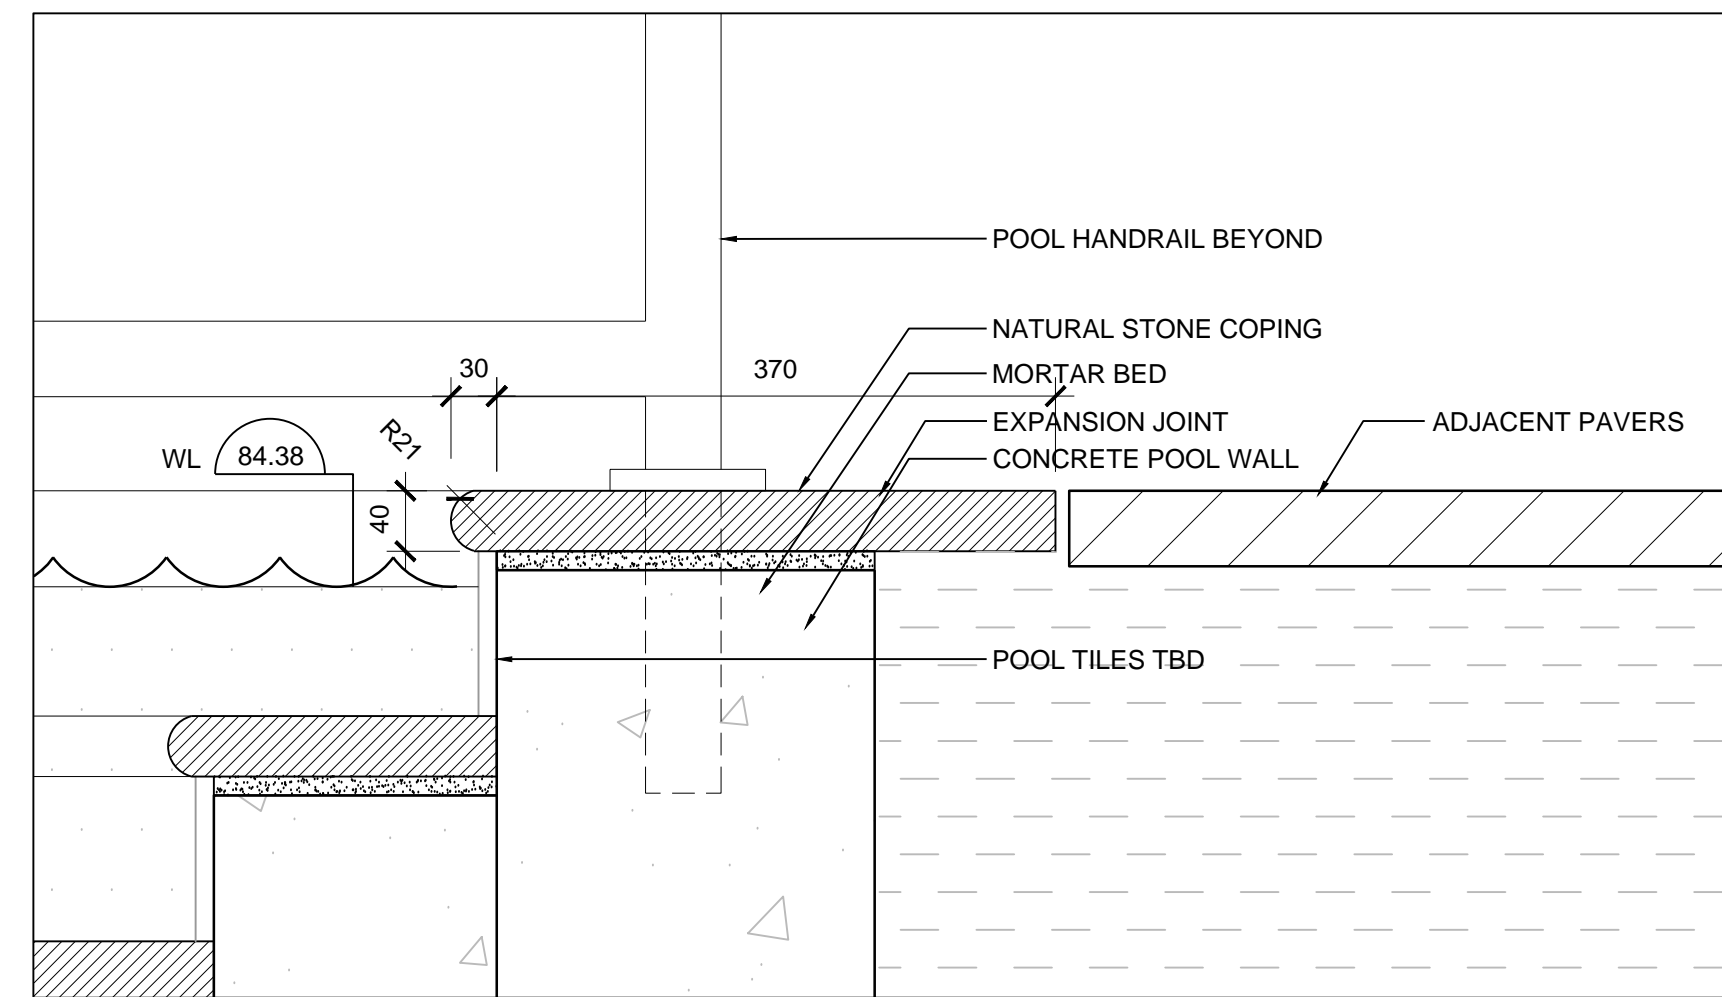

3 NATURAL STONE COPING- SWIMMING POOL
SCALE: 1 : 5

Contractor Must Check And Verify All Dimensions On The Job. Do Not Scale The Drawings.

All Drawings, Specifications And Related Documents Are The Copyright Of The Architect And Must Be Returned Upon Request.

Reproduction Of Drawings, Specifications And Related Documents In Part Or Whole Is Forbidden Without The Architects Written Permission.

This Drawing Is Not To Be Used For Construction Until Signed By The Architect.

Date:

KIRKOR | architects & planners

20 Martin Ross Avenue, Toronto, ON M3J 2K8
T(416) 665-6060, F(416) 665-1234

www.kirkorarchitects.com

Janet Rosenberg & Studio

Landscape Architecture and Urban Design
416 656 6665 F 416 656 5756 www.jrstudio.ca
148 Kenwood Avenue, Toronto Ontario M5C 2S3 Canada

No.:	Revision	Date
1.	Issued for Site Plan Approval to WT	15.01.30
2.	Issued for Site Plan Approval	15.03.04



Drawing Title

Landscape Details

Project

Hines TRIDEL

Aquavista

BAYSIDE, TORONTO

Scale

NTS

Drawn by CP

Checked by RB

Project No. 14-117

Date 06/03/14

Drawing No. L-504

