

Contractor Must Check And Verify All Dimensions On The Job.  
Do Not Scale The Drawings.

All Drawings, Specifications And Related Documents Are The  
Copyright Of The Architect And Must Be Returned Upon Request.

Reproduction Of Drawings, Specifications And Related Documents  
In Part Or In Whole Is Forbidden Without The Architect's Written  
Permission.

This Drawing Is Not To Be Used For Construction Until Signed By The  
Architect.

Date: \_\_\_\_\_

 **stephenson**  
ENGINEERING

5550 Victoria Park Ave. Suite 602  
Toronto, ON M2V 5S7 | Tel: (416) 455 9970  
[www.stephenson-eng.com](http://www.stephenson-eng.com) | [info@stephenson-eng.com](mailto:info@stephenson-eng.com)

[illegible]

TQZ L12 TO L13

100/100 TIES  
9.2V

200#8 COLUMN ABOVE

200#100 VEF


100

80

20

WALL WITH BELLY

WALL WITH BELOW

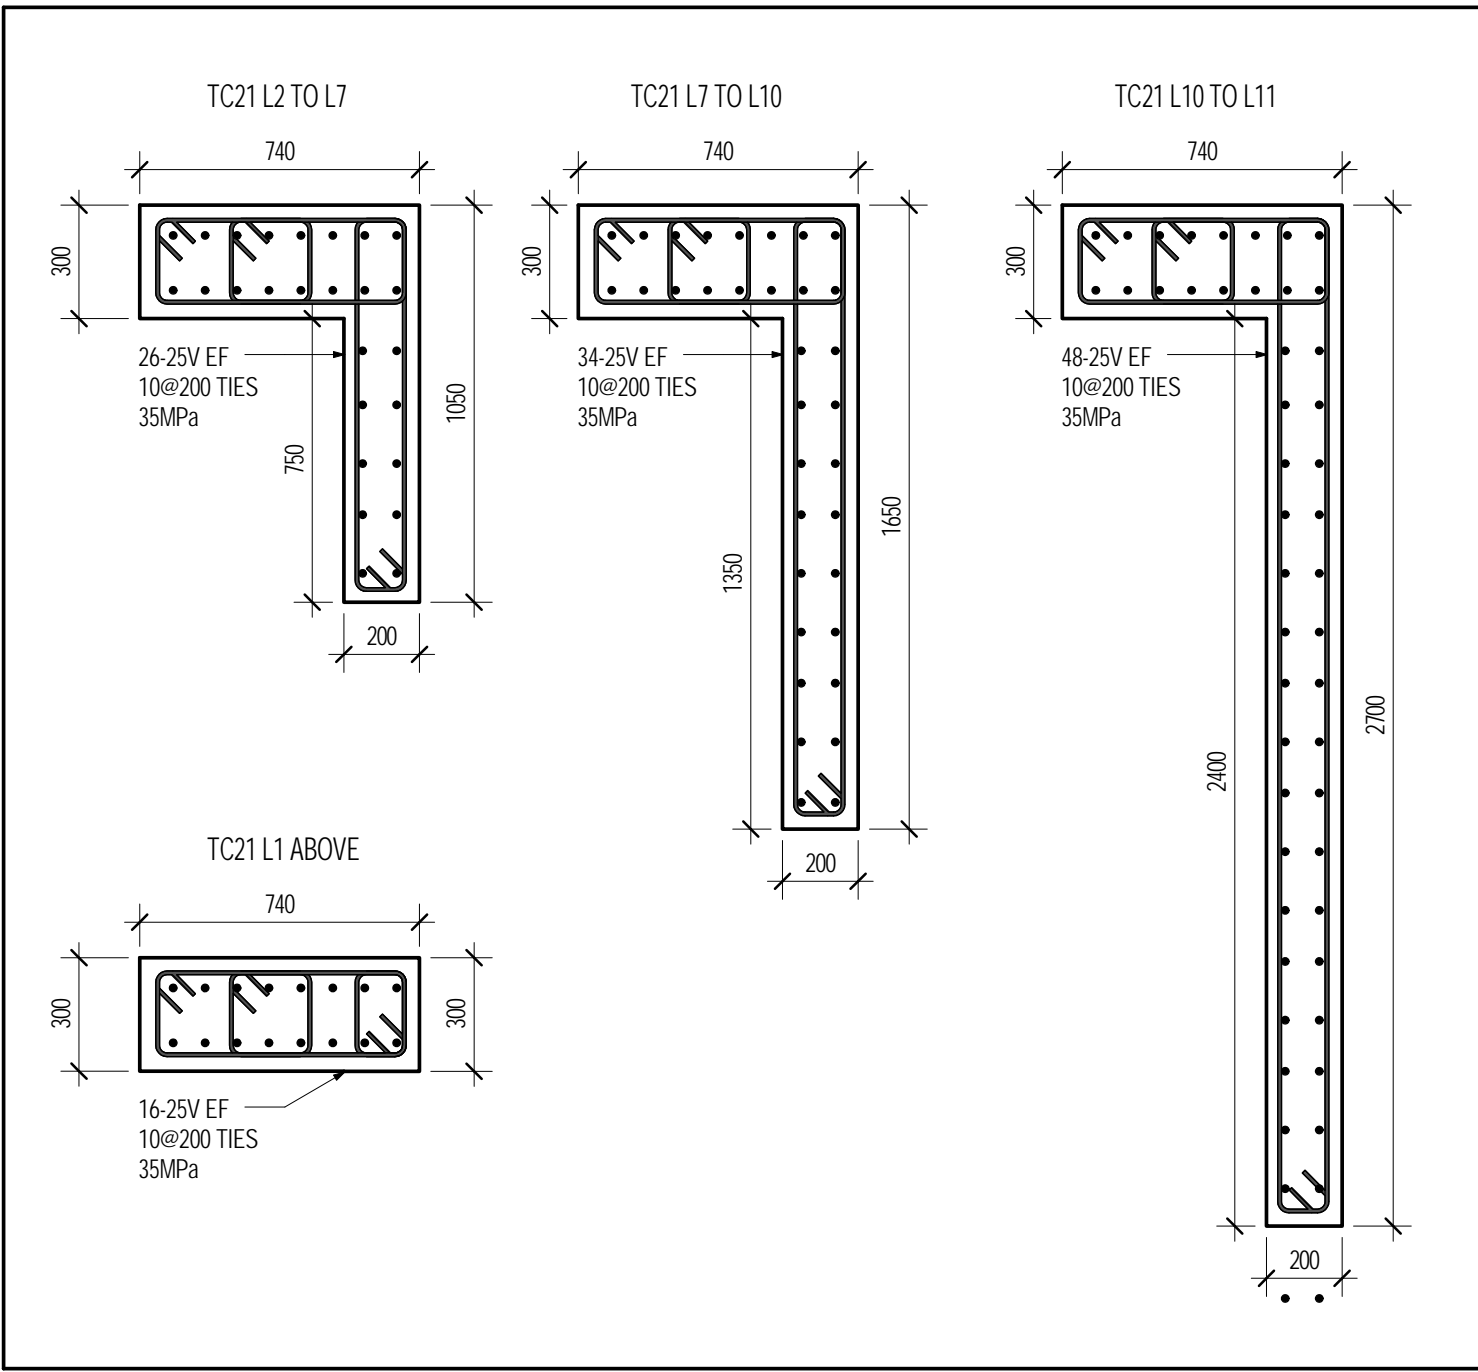

- | 4  | BUILDING PERMIT RESUBMISSION | SEPT.21,2015 |
|----|------------------------------|--------------|
| 3  | BUILDING PERMIT RESUBMISSION | JULY 22,2015 |
| 2  | BUILDING PERMIT SUBMISSION   | JUNE 12,2015 |
| 1  | ISSUED FOR WT REVIEW         | MAY 01,2015  |
| No | Issued For                   | Date         |

**AQUAVISTA**  
AT BAYSIDE TORONTO

Drawing Title  
COLUMN SCHEDULE -  
LEVEL 2 ABOVE AND  
CONNECTION PLATE  
SCHEDULE

Project  
**Hines TRIDEL®**  
**AQUAVISTA**  
Block 3 - R3 & R4  
Merchant's Wharf  
Toronto, ON

As indicated	SC31
DC	Drawn by
IABBS	Checked by
20140031	Project No.
SEPT.21.2015	Date
	Drawing No.

**S2-02**