

Contractor Must Check And Verify All Dimensions On The Job.
 Do Not Scale The Drawings.
 All Drawings, Specifications And Related Documents Are The Copyright Of The Architect And Must Be Returned Upon Request.
 Reproduction Of Drawings, Specifications And Related Documents In Part Or Whole Is Forbidden Without The Architects Written Permission.
 This Drawing Is Not To Be Used For Construction Until Signed By The Architect.
 Date:

KIRKOR | architects & planners
 20 Martin Ross Avenue, Toronto, Ontario, M3J 2K8
 T(416) 665-6060, F(416) 665-1234, www.kirkorarchitects.com

No.:	Revision	Date

No	Issued For	Date

Drawing Title

Level P1 Mezz. & Level 1 Floor Plan

Project

AQUAVISTA

BAYSIDE, TORONTO

Scale
1 : 200


Drawn by
CL

Checked by
CA


Project No.
13148

Date
DEC. 1, 2014


Drawing No.

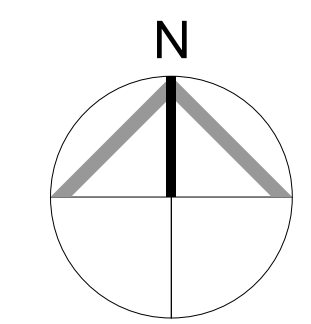

A2.3

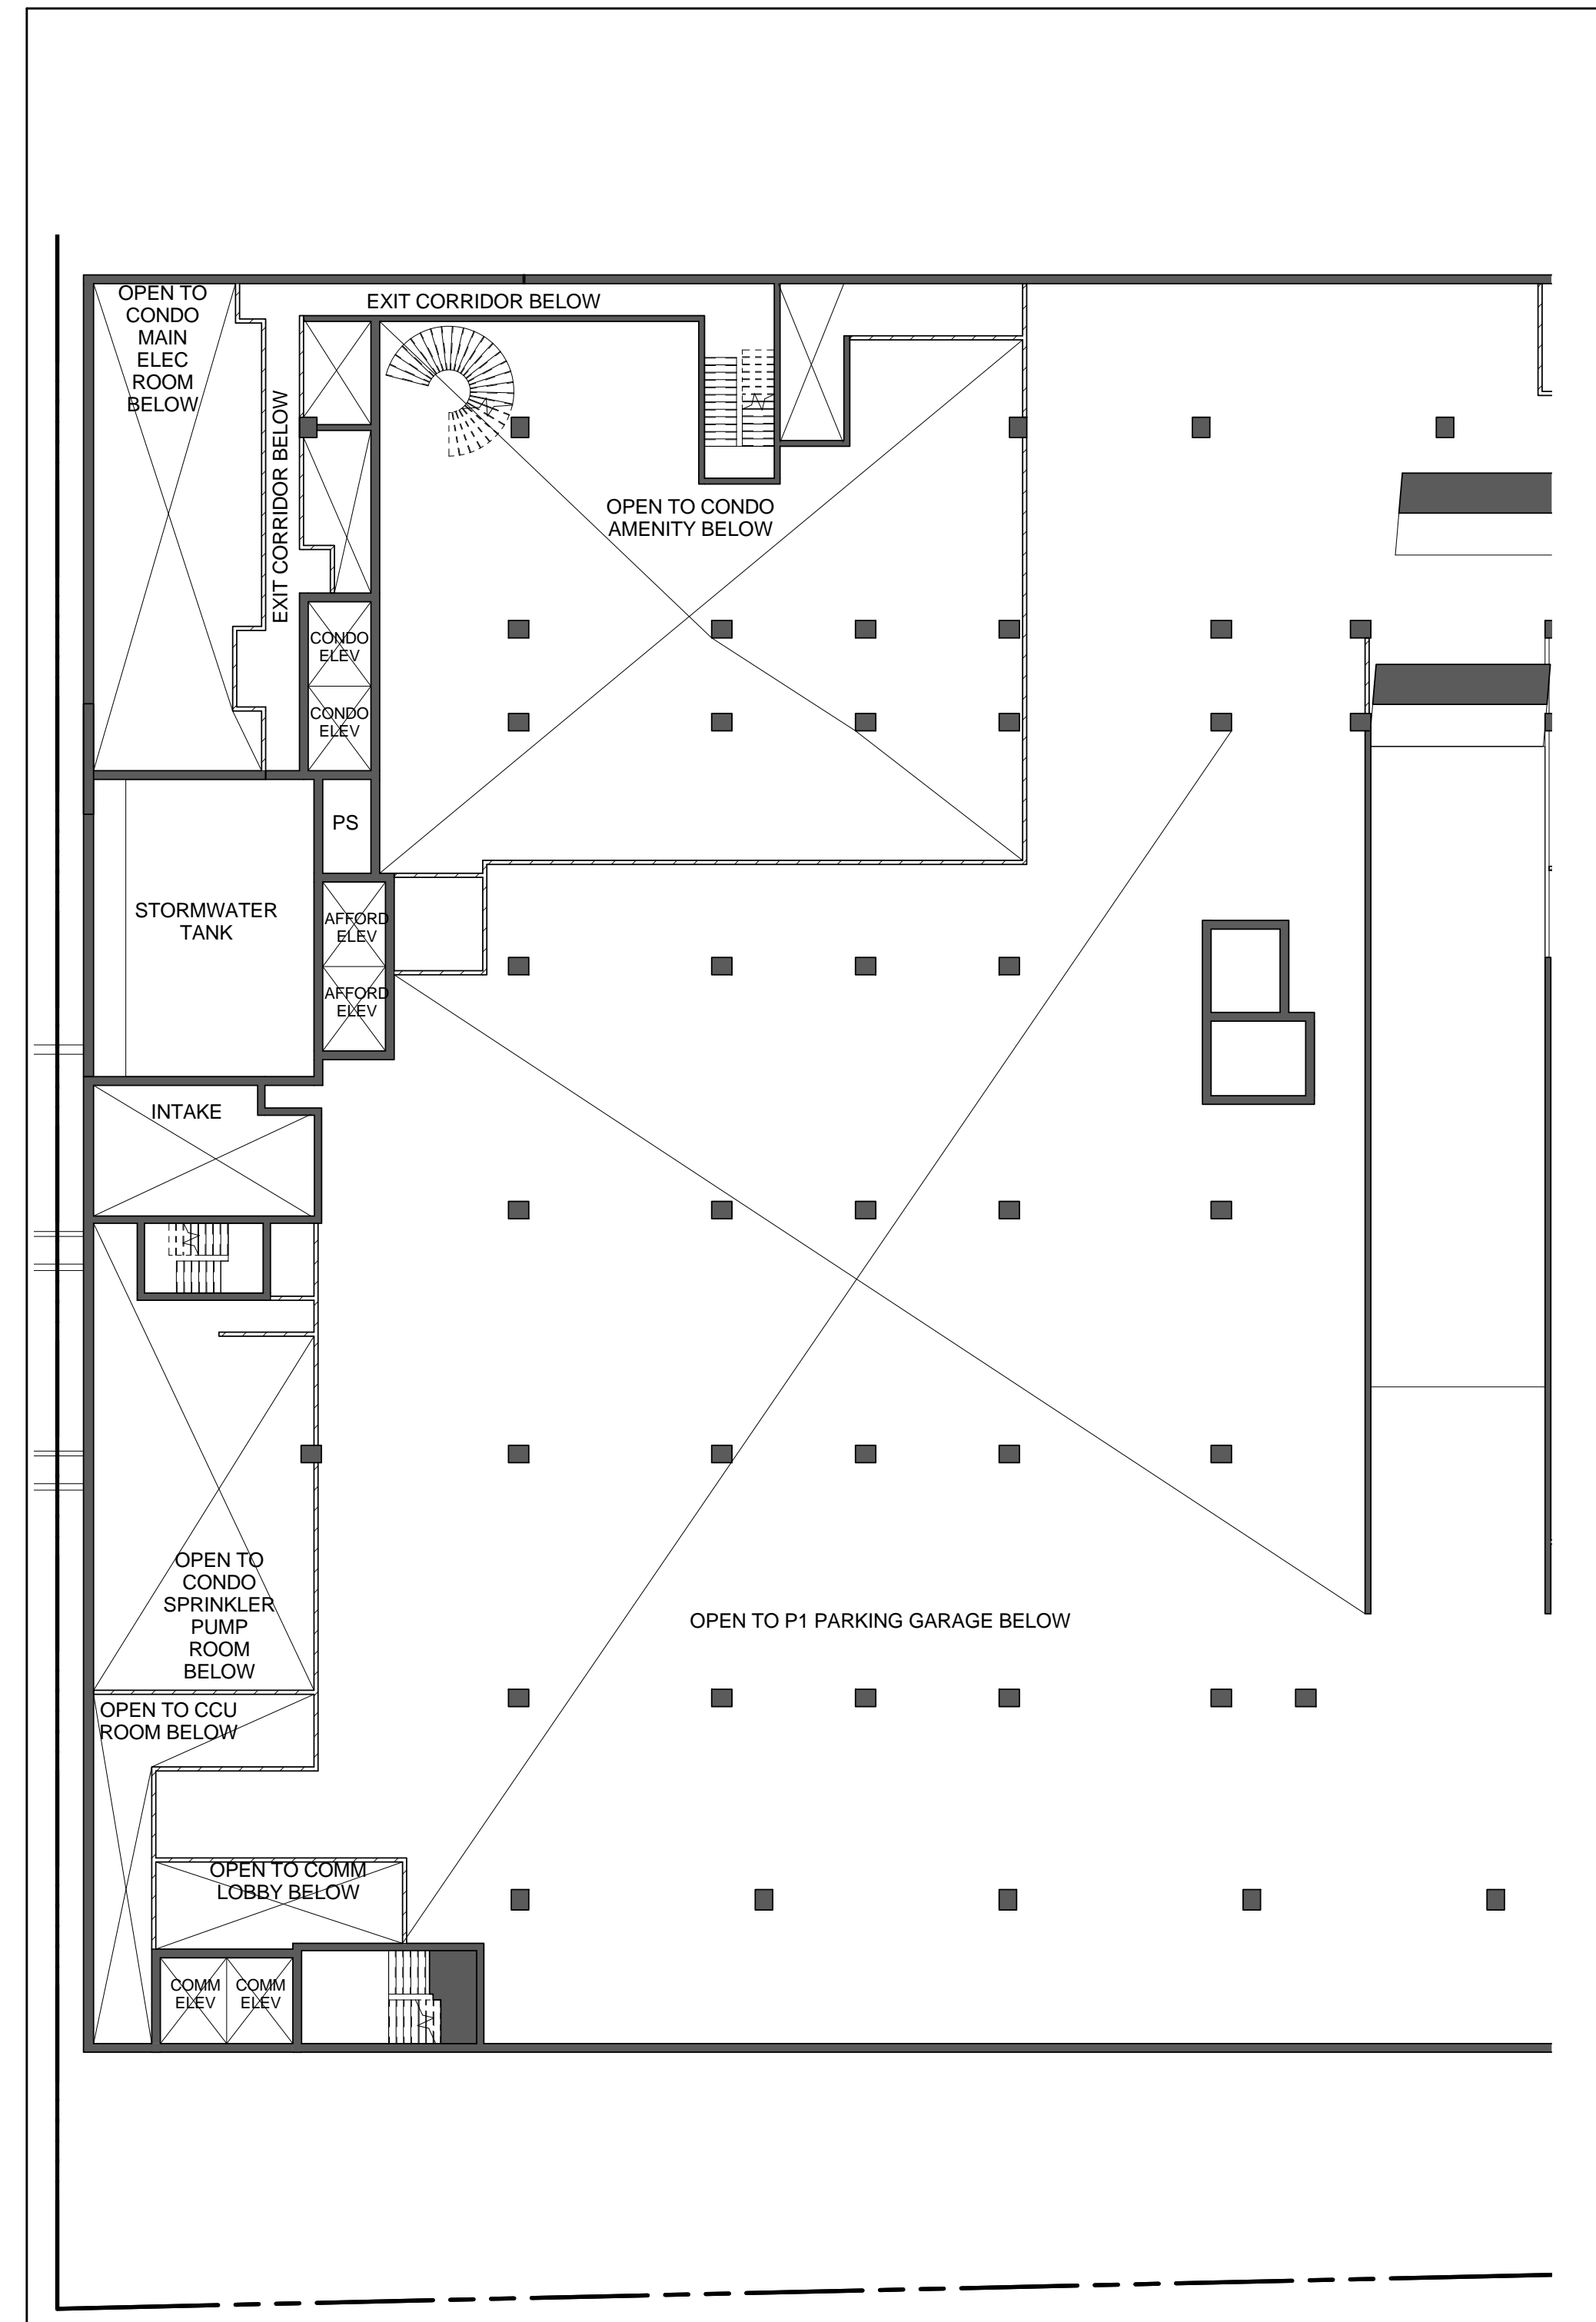

Level P1 Mezzanine Floor Plan (2) A2.3
 Scale: 1 : 200

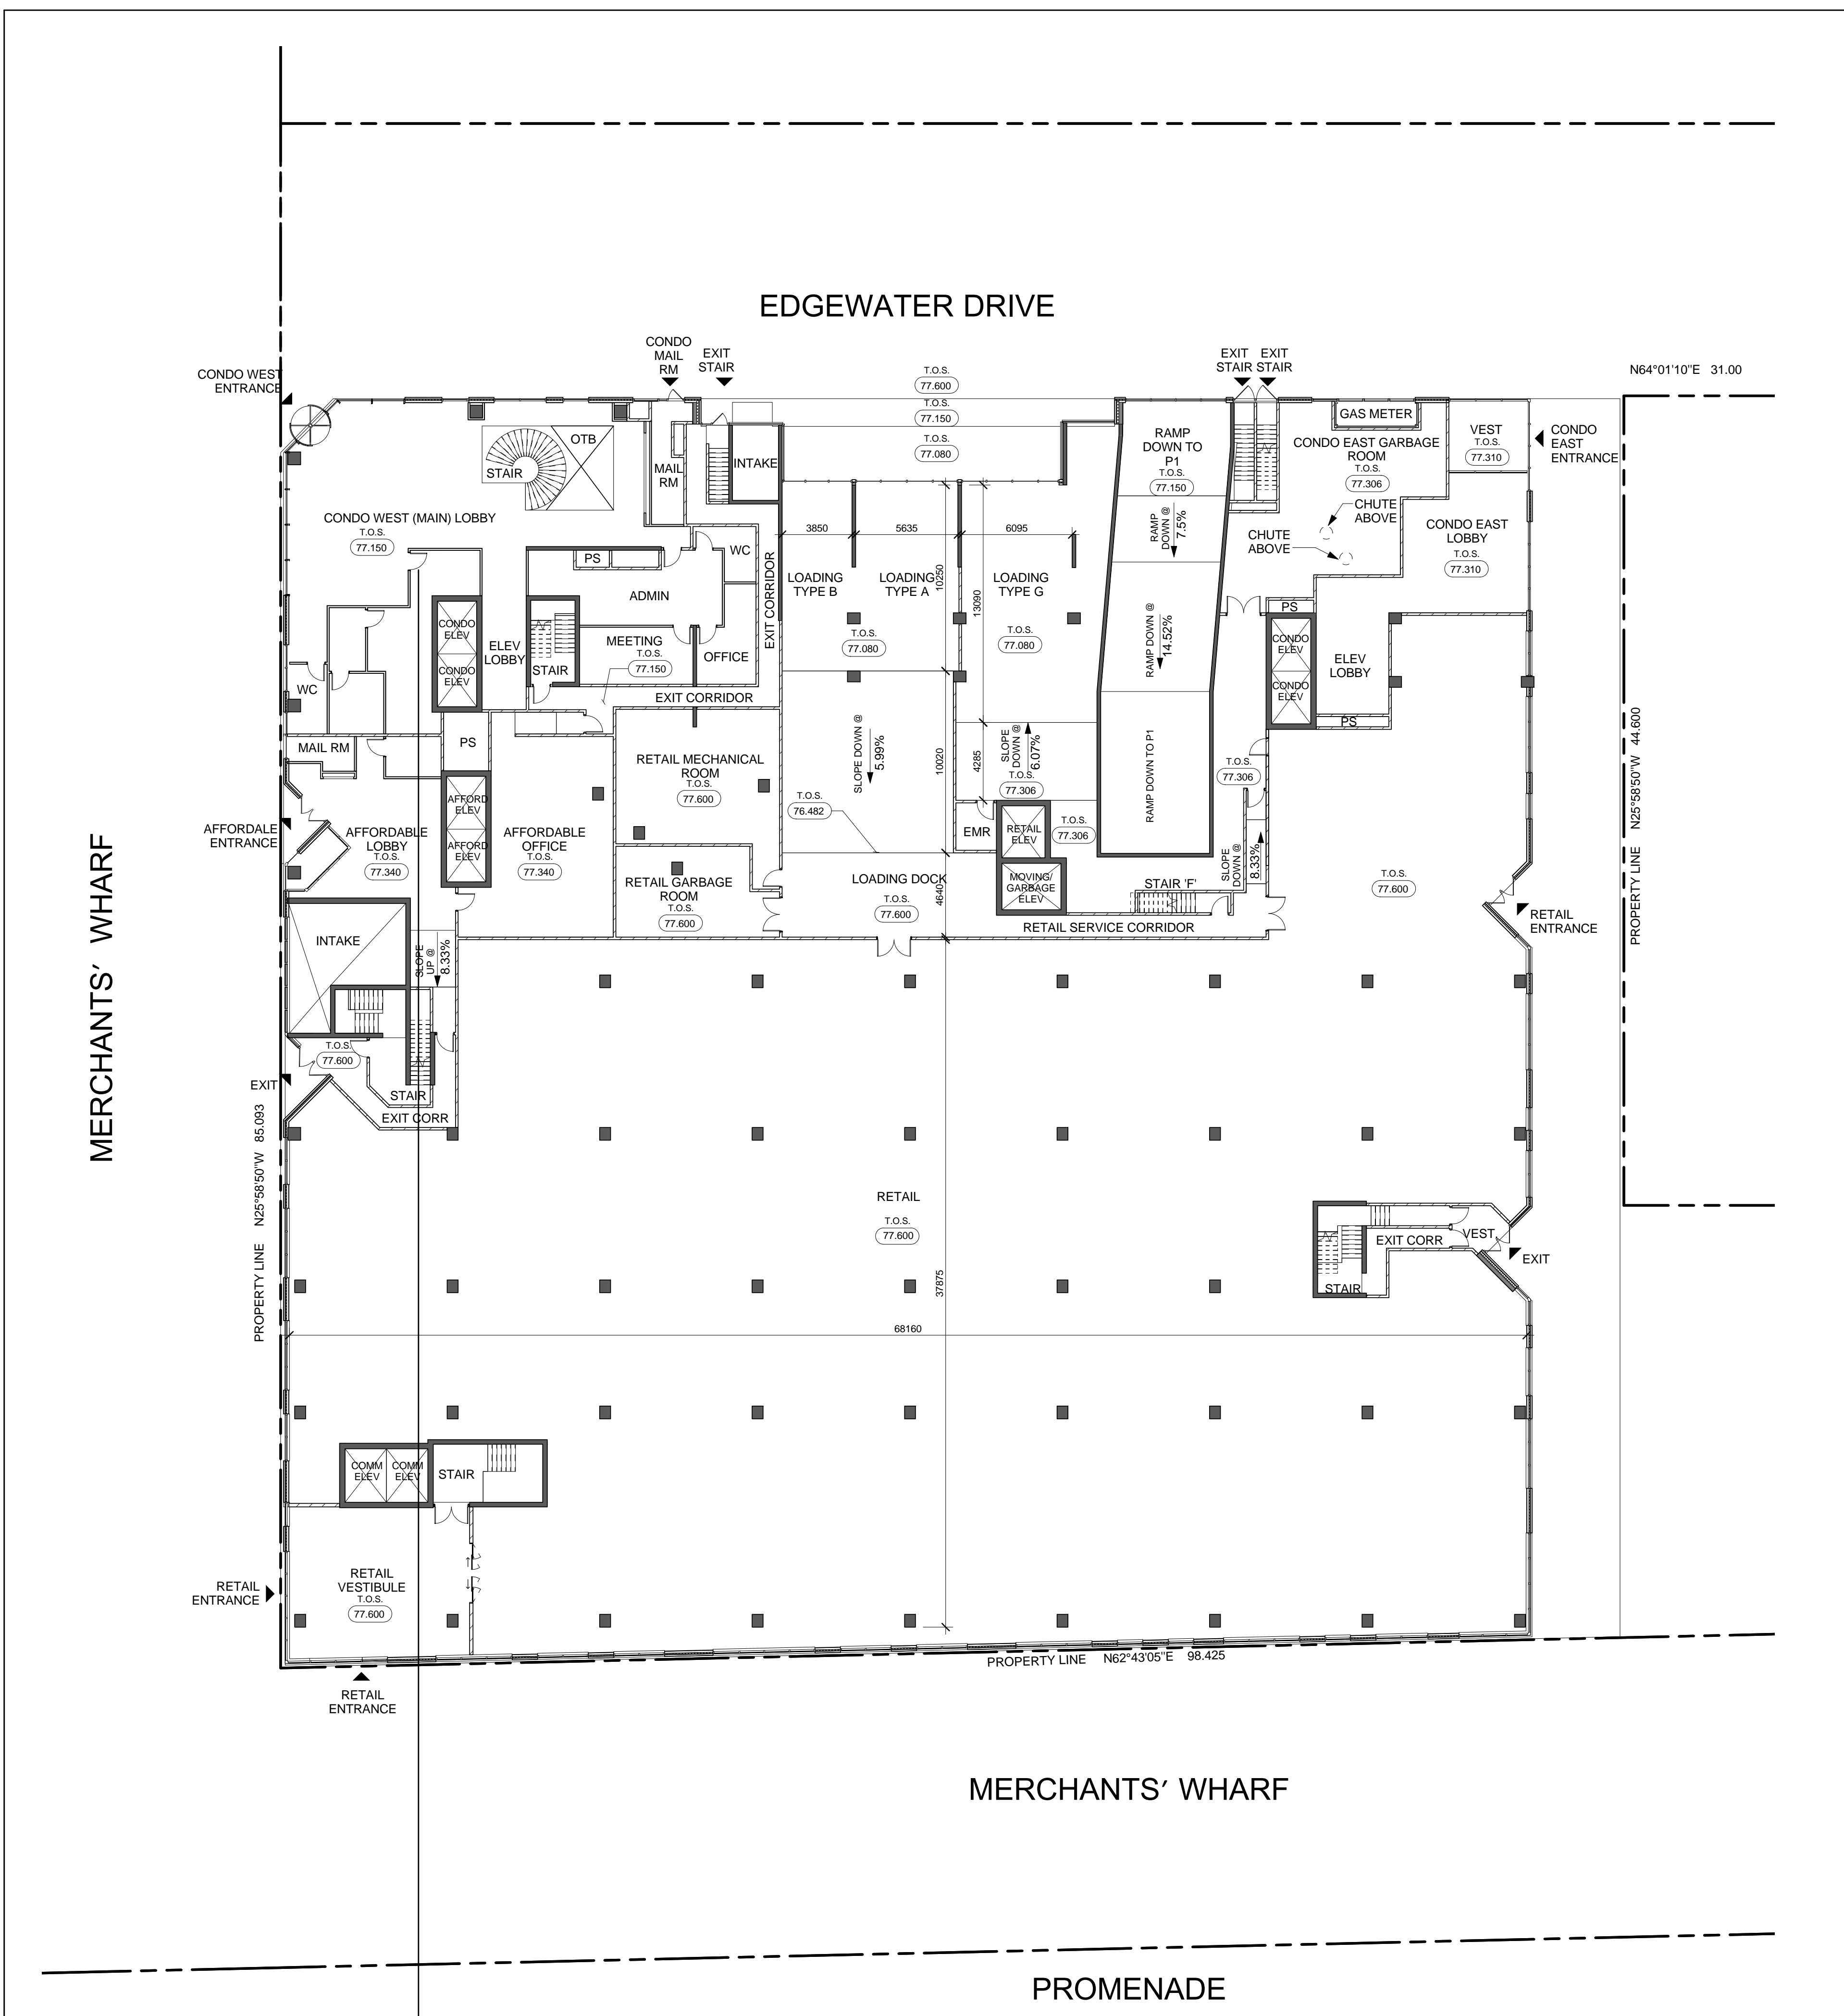

Level 1 Floor Plan (11) A2.3
 Scale: 1 : 200