

Contractor Must Check And Verify All Dimensions On The Job.
 Do Not Scale The Drawings.
 All Drawings, Specifications And Related Documents Are The Copyright Of The Architect And Must Be Returned Upon Request.
 Reproduction Of Drawings, Specifications And Related Documents In Part Or Whole Is Forbidden Without The Architects Written Permission.
 This Drawing Is Not To Be Used For Construction Until Signed By The Architect.
 Date:

KIRKOR | architects & planners
 20 Martin Ross Avenue, Toronto, Ontario, M3J 2K8
 T(416) 665-6060, F(416) 665-1234, www.kirkorchitects.com

No.: Revision Date

No Issued For Date

Drawing Title

Level 1 Mezz. & Level 2 Floor Plan

Project

AQUAVISTA

BAYSIDE, TORONTO

Scale 1 : 200


CL Drawn by

CA Checked by


13148 Project No.

Dec. 8, 2014 Date


Drawing No.

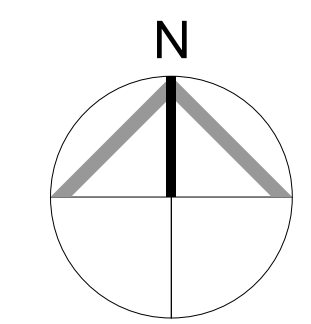

A2.4

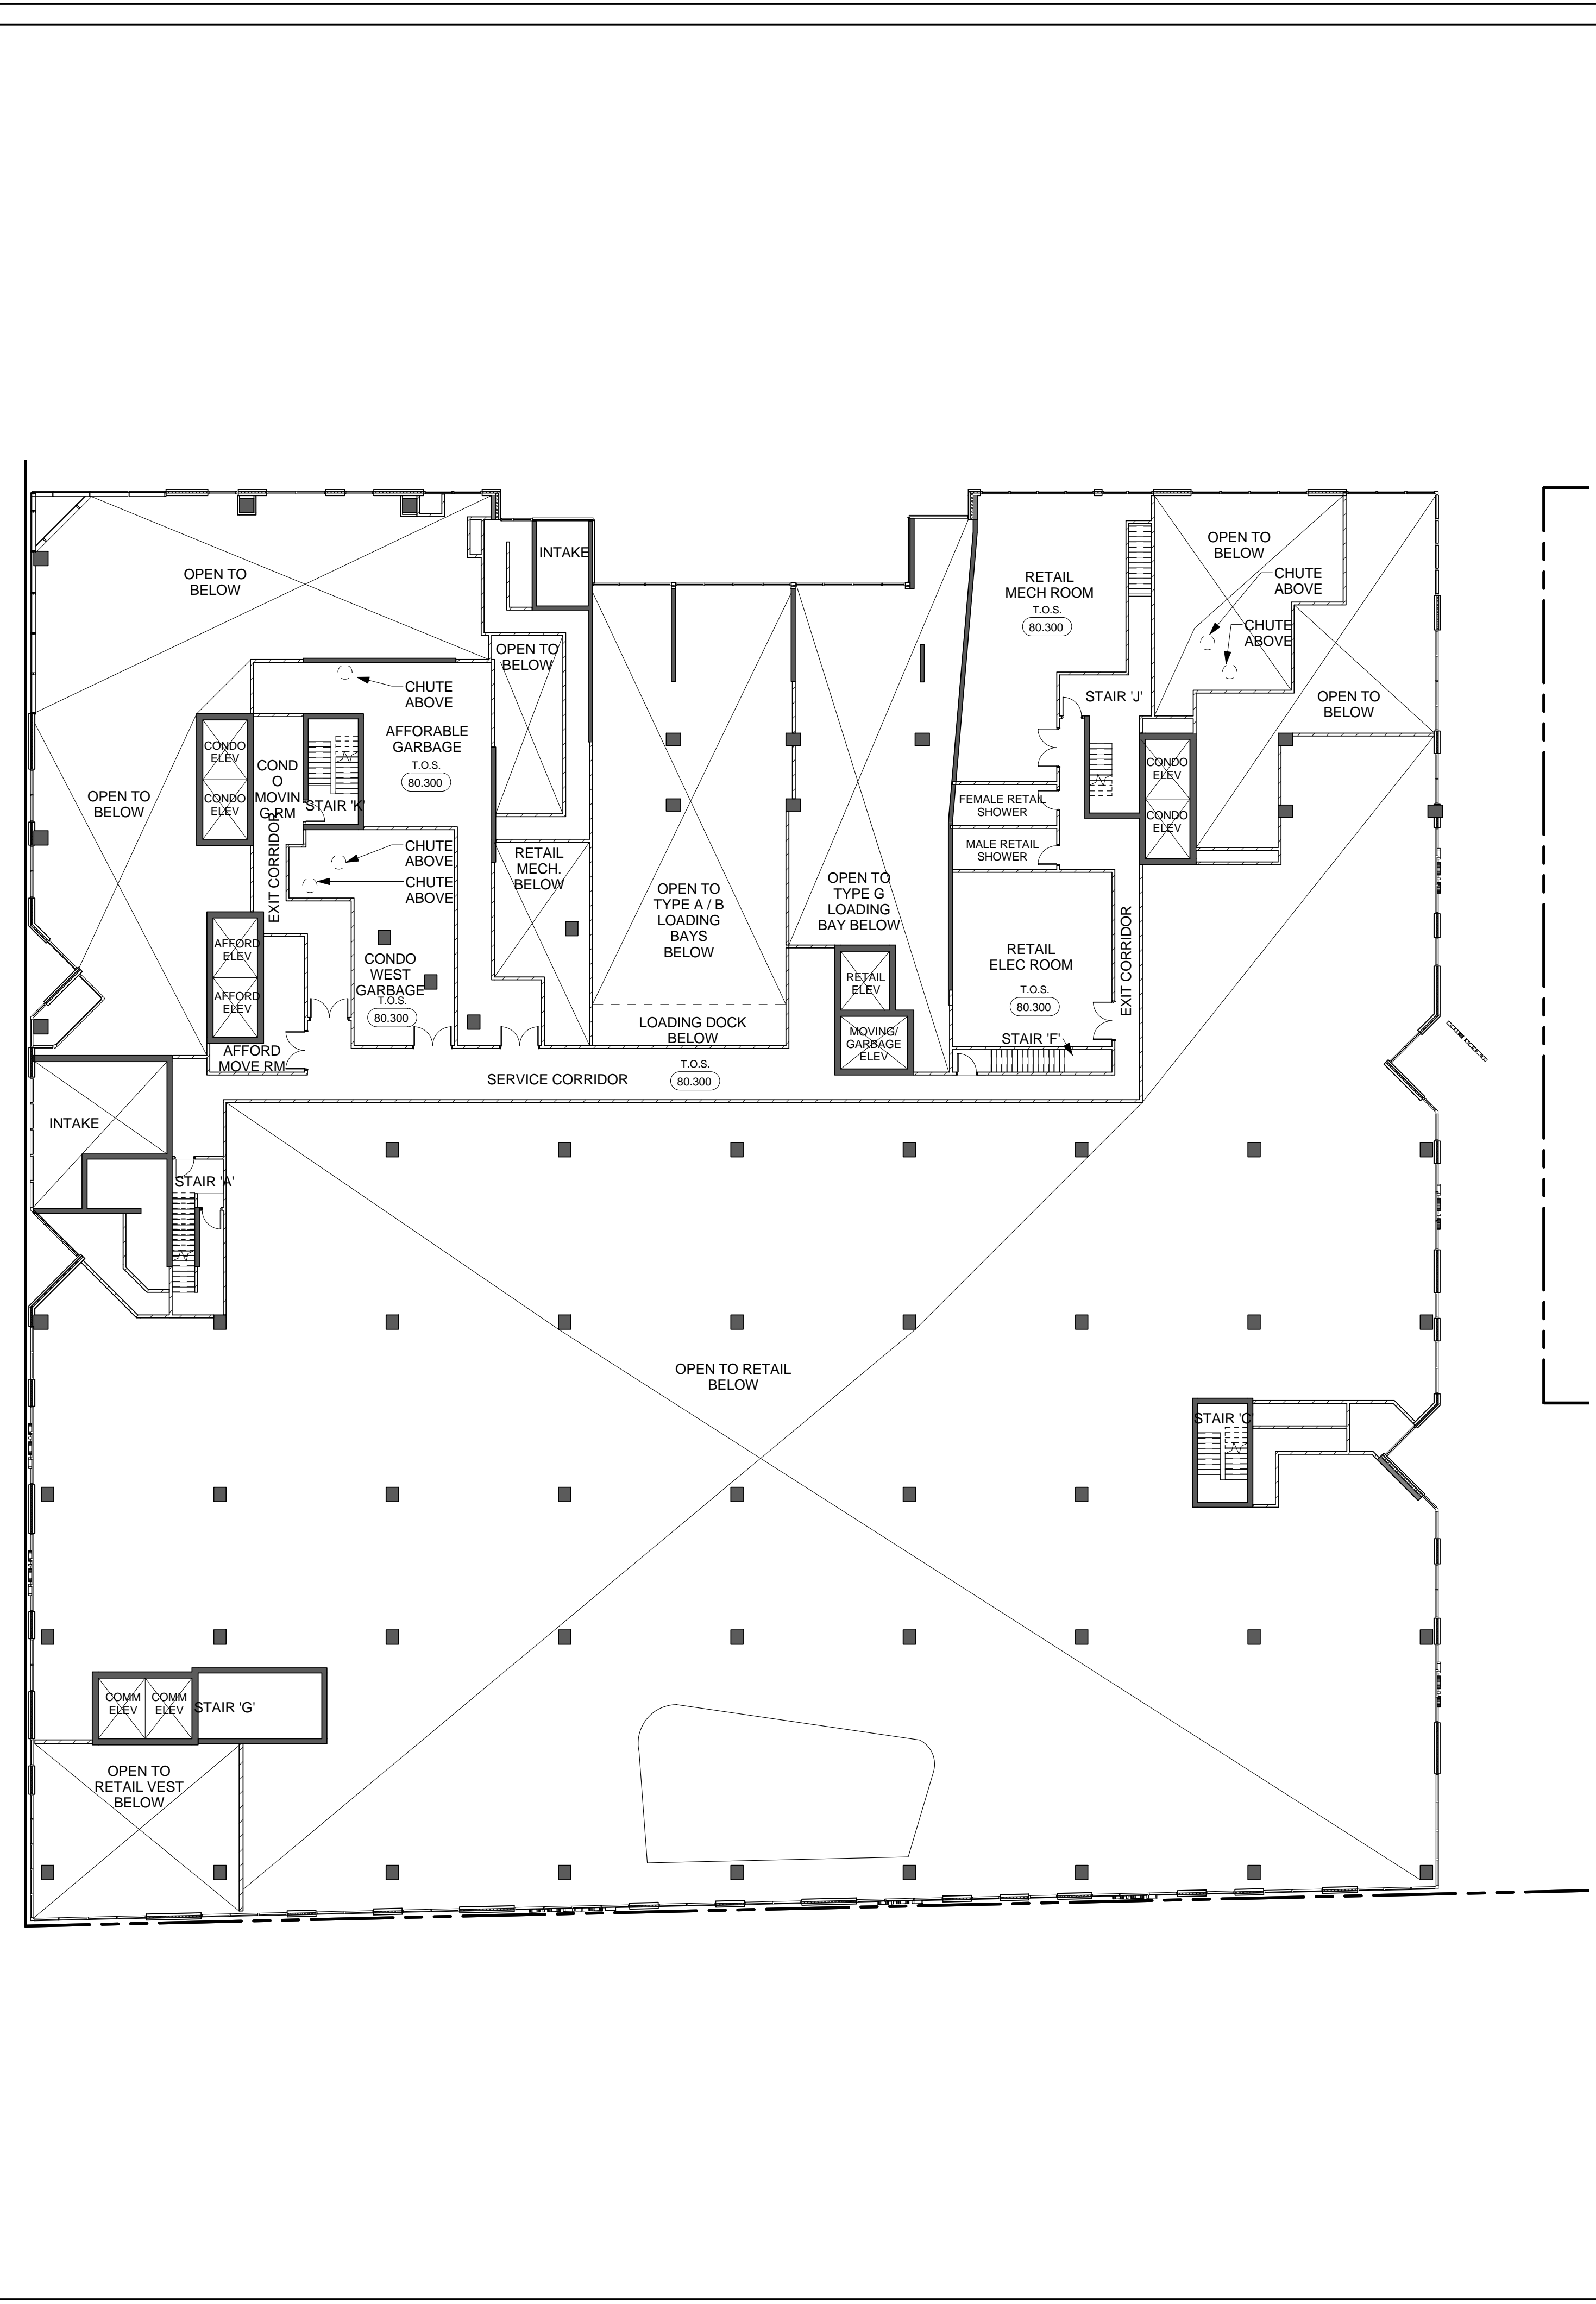

Level 1 Mezzanine Floor Plan 2
 Scale: 1 : 200 A2.4

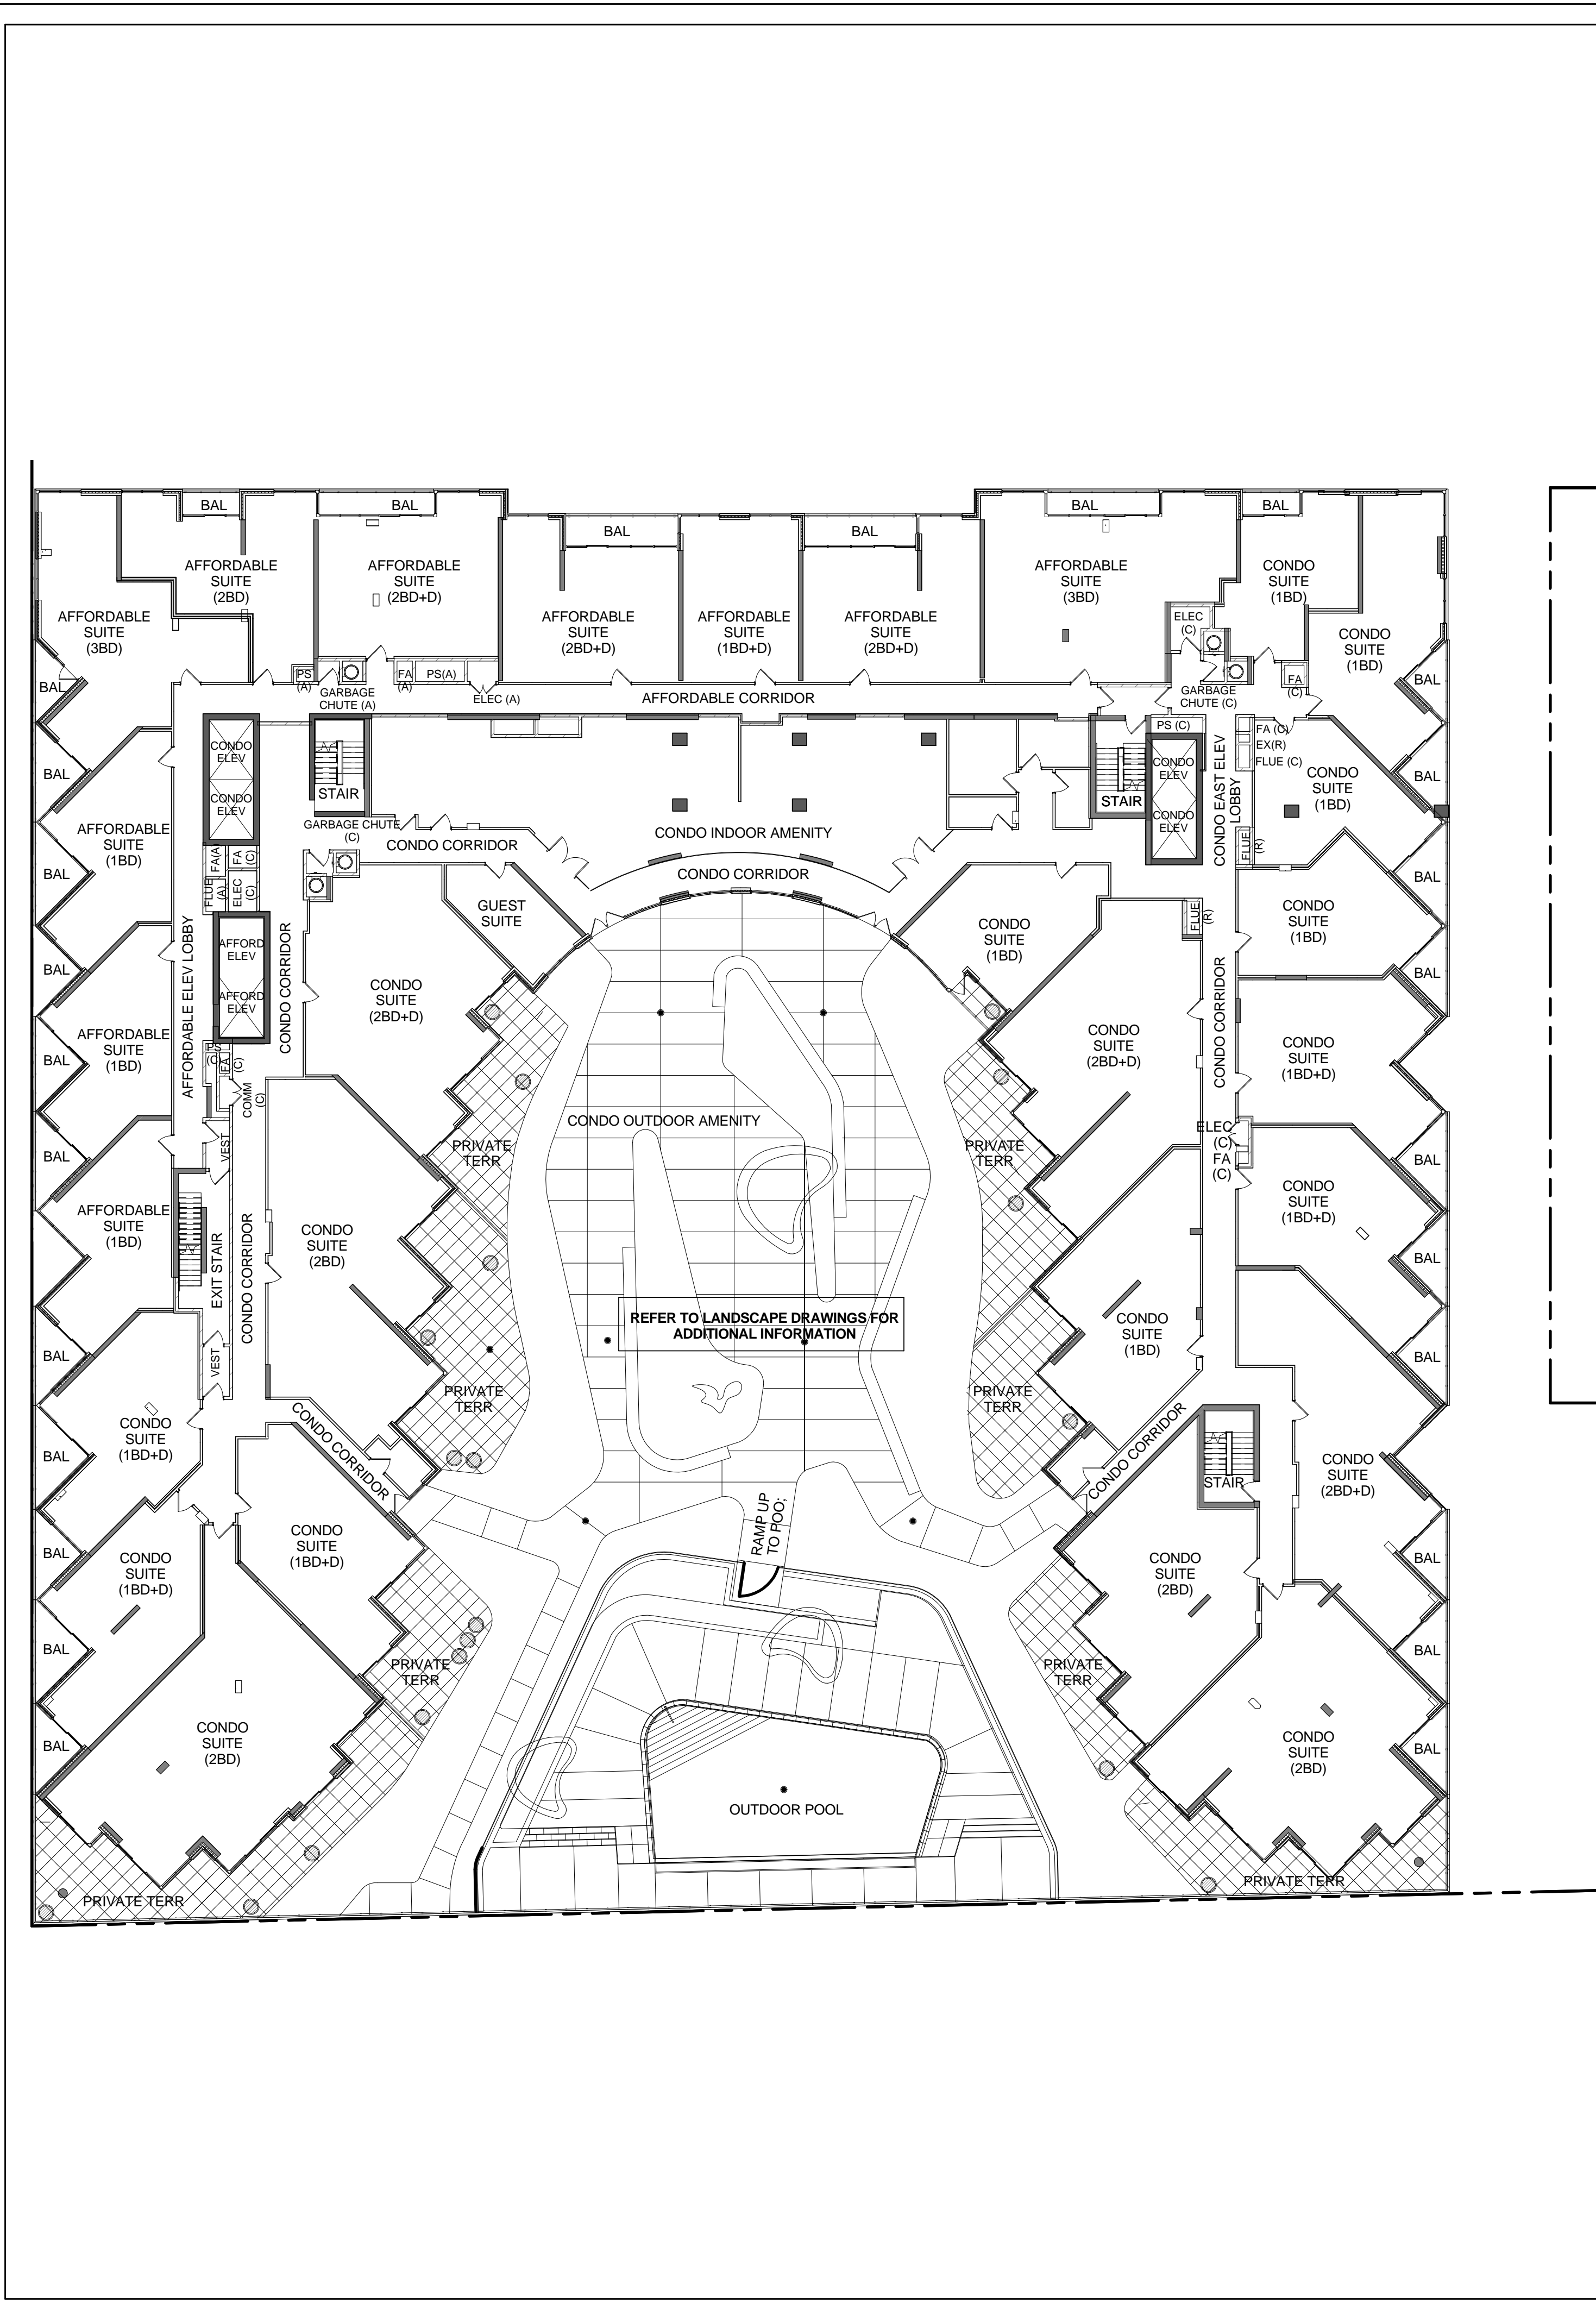

Level 2 Floor Plan 1
 Scale: 1 : 200 A2.4