


Contractor Must Check And Verify All Dimensions On The Job.
 Do Not Scale The Drawings.
 All Drawings, Specifications And Related Documents Are The Copyright Of The Architect And Must Be Returned Upon Request.
 Reproduction Of Drawings, Specifications And Related Documents In Part Or Whole Is Forbidden Without The Architects Written Permission.
 This Drawing Is Not To Be Used For Construction Until Signed By The Architect.
 Date:

Janet Rosenberg & Studio

Landscape Architecture and Urban Design
 416 656 6665 416 656 5756 www.jrstudio.ca
 148 Kenwood Avenue, Toronto Ontario M6C 2S3 Canada

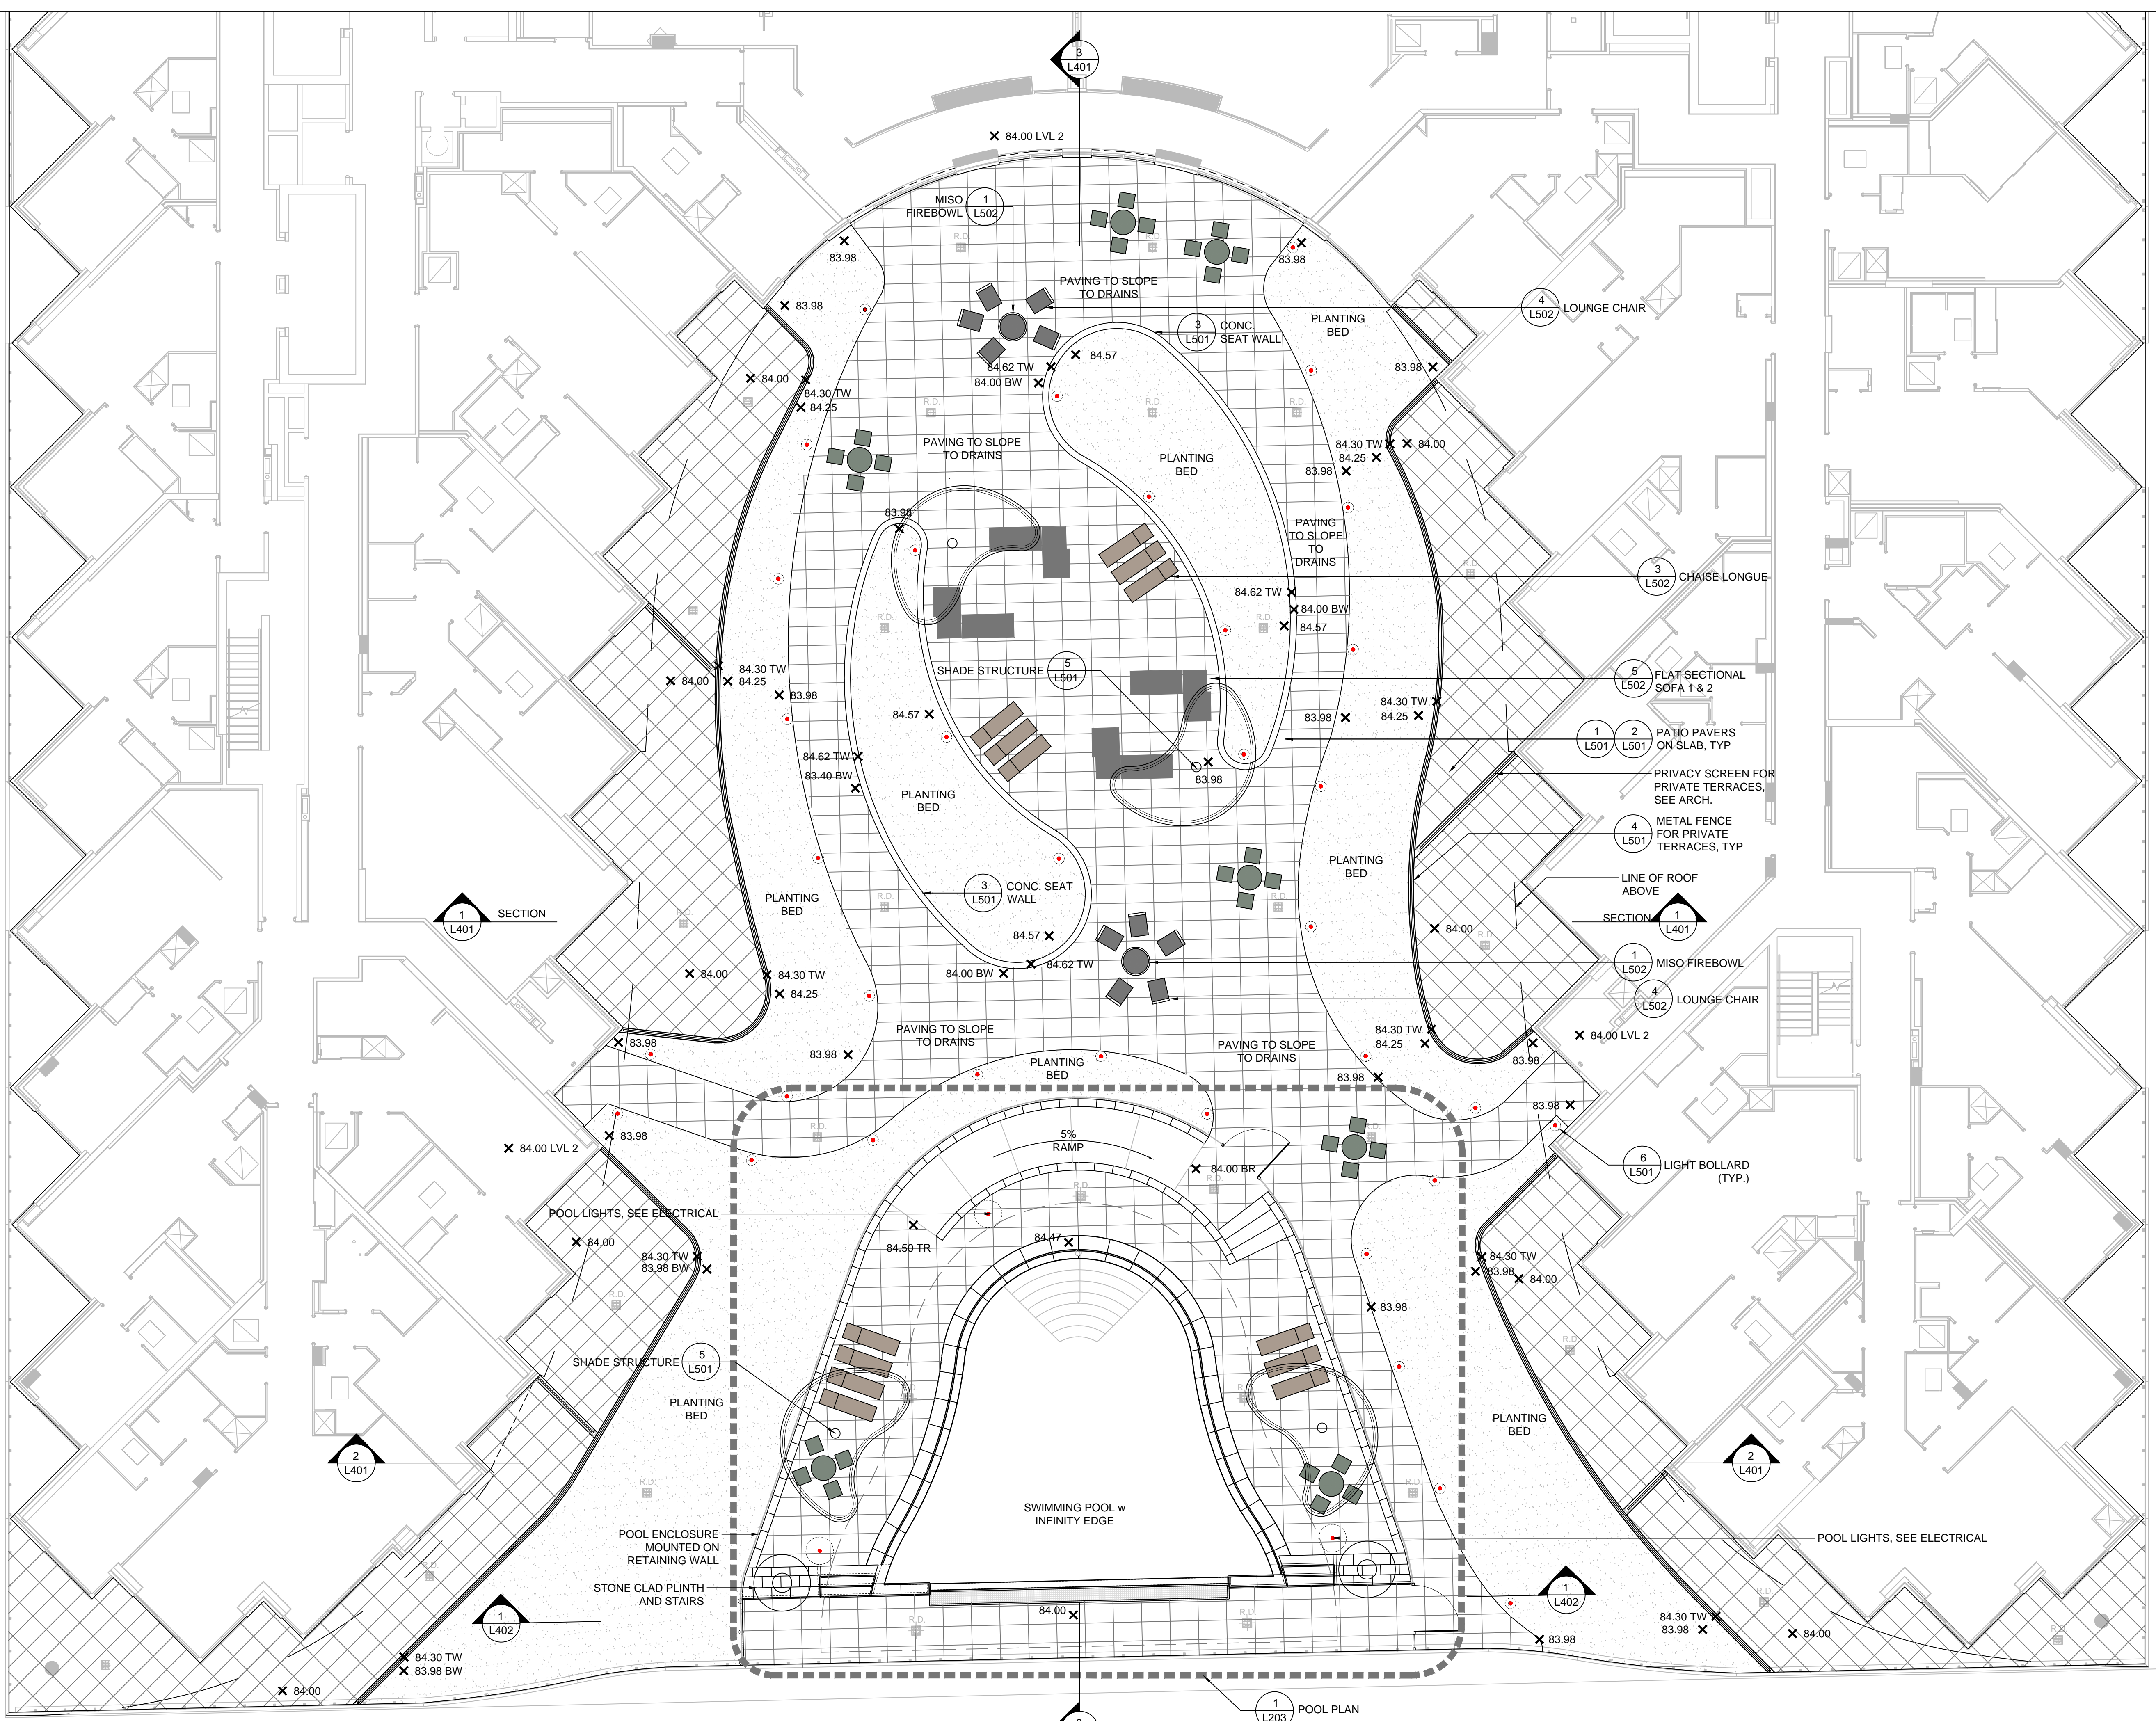


No.:	Revision	Date
1.	Issued for Site Plan Approval to WT	15.01.30
2.	Issued for Site Plan Approval	15.03.04
3.	Waterfront Toronto SPA Submission #2	15.07.08
4.	Toronto SPA Submission #3	15.08.25
5.	Issued for Formwork Tender	15.09.10



Drawing Title
**Landscape Layout & Grading
 Amenity Level
 (2nd Floor)**

Project
Hines TRIDEL

Aquavista
 BAYSIDE, TORONTO
 Scale
 1 : 100
 Drawn by
 CP/LP/RB
 Checked by
 RB
 Project No.
 14-117
 Date
 06/03/14
 Drawing No.

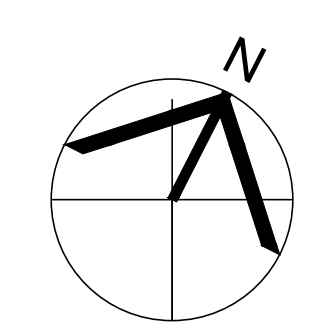

L-202