



Contractor Must Check And Verify All Dimensions On The Job.
 Do Not Scale The Drawings.
 All Drawings, Specifications And Related Documents Are The Copyright Of The Architect And Must Be Returned Upon Request.
 Reproduction Of Drawings, Specifications And Related Documents In Part Or Whole Is Forbidden Without The Architects Written Permission.
 This Drawing Is Not To Be Used For Construction Until Signed By The Architect.
 Date:

Janet Rosenberg & Studio
 Landscape Architecture and Urban Design
 416 656 6665 416 656 5756 www.jrstudio.ca
 148 Kenwood Avenue, Toronto Ontario M6C 2S3 Canada

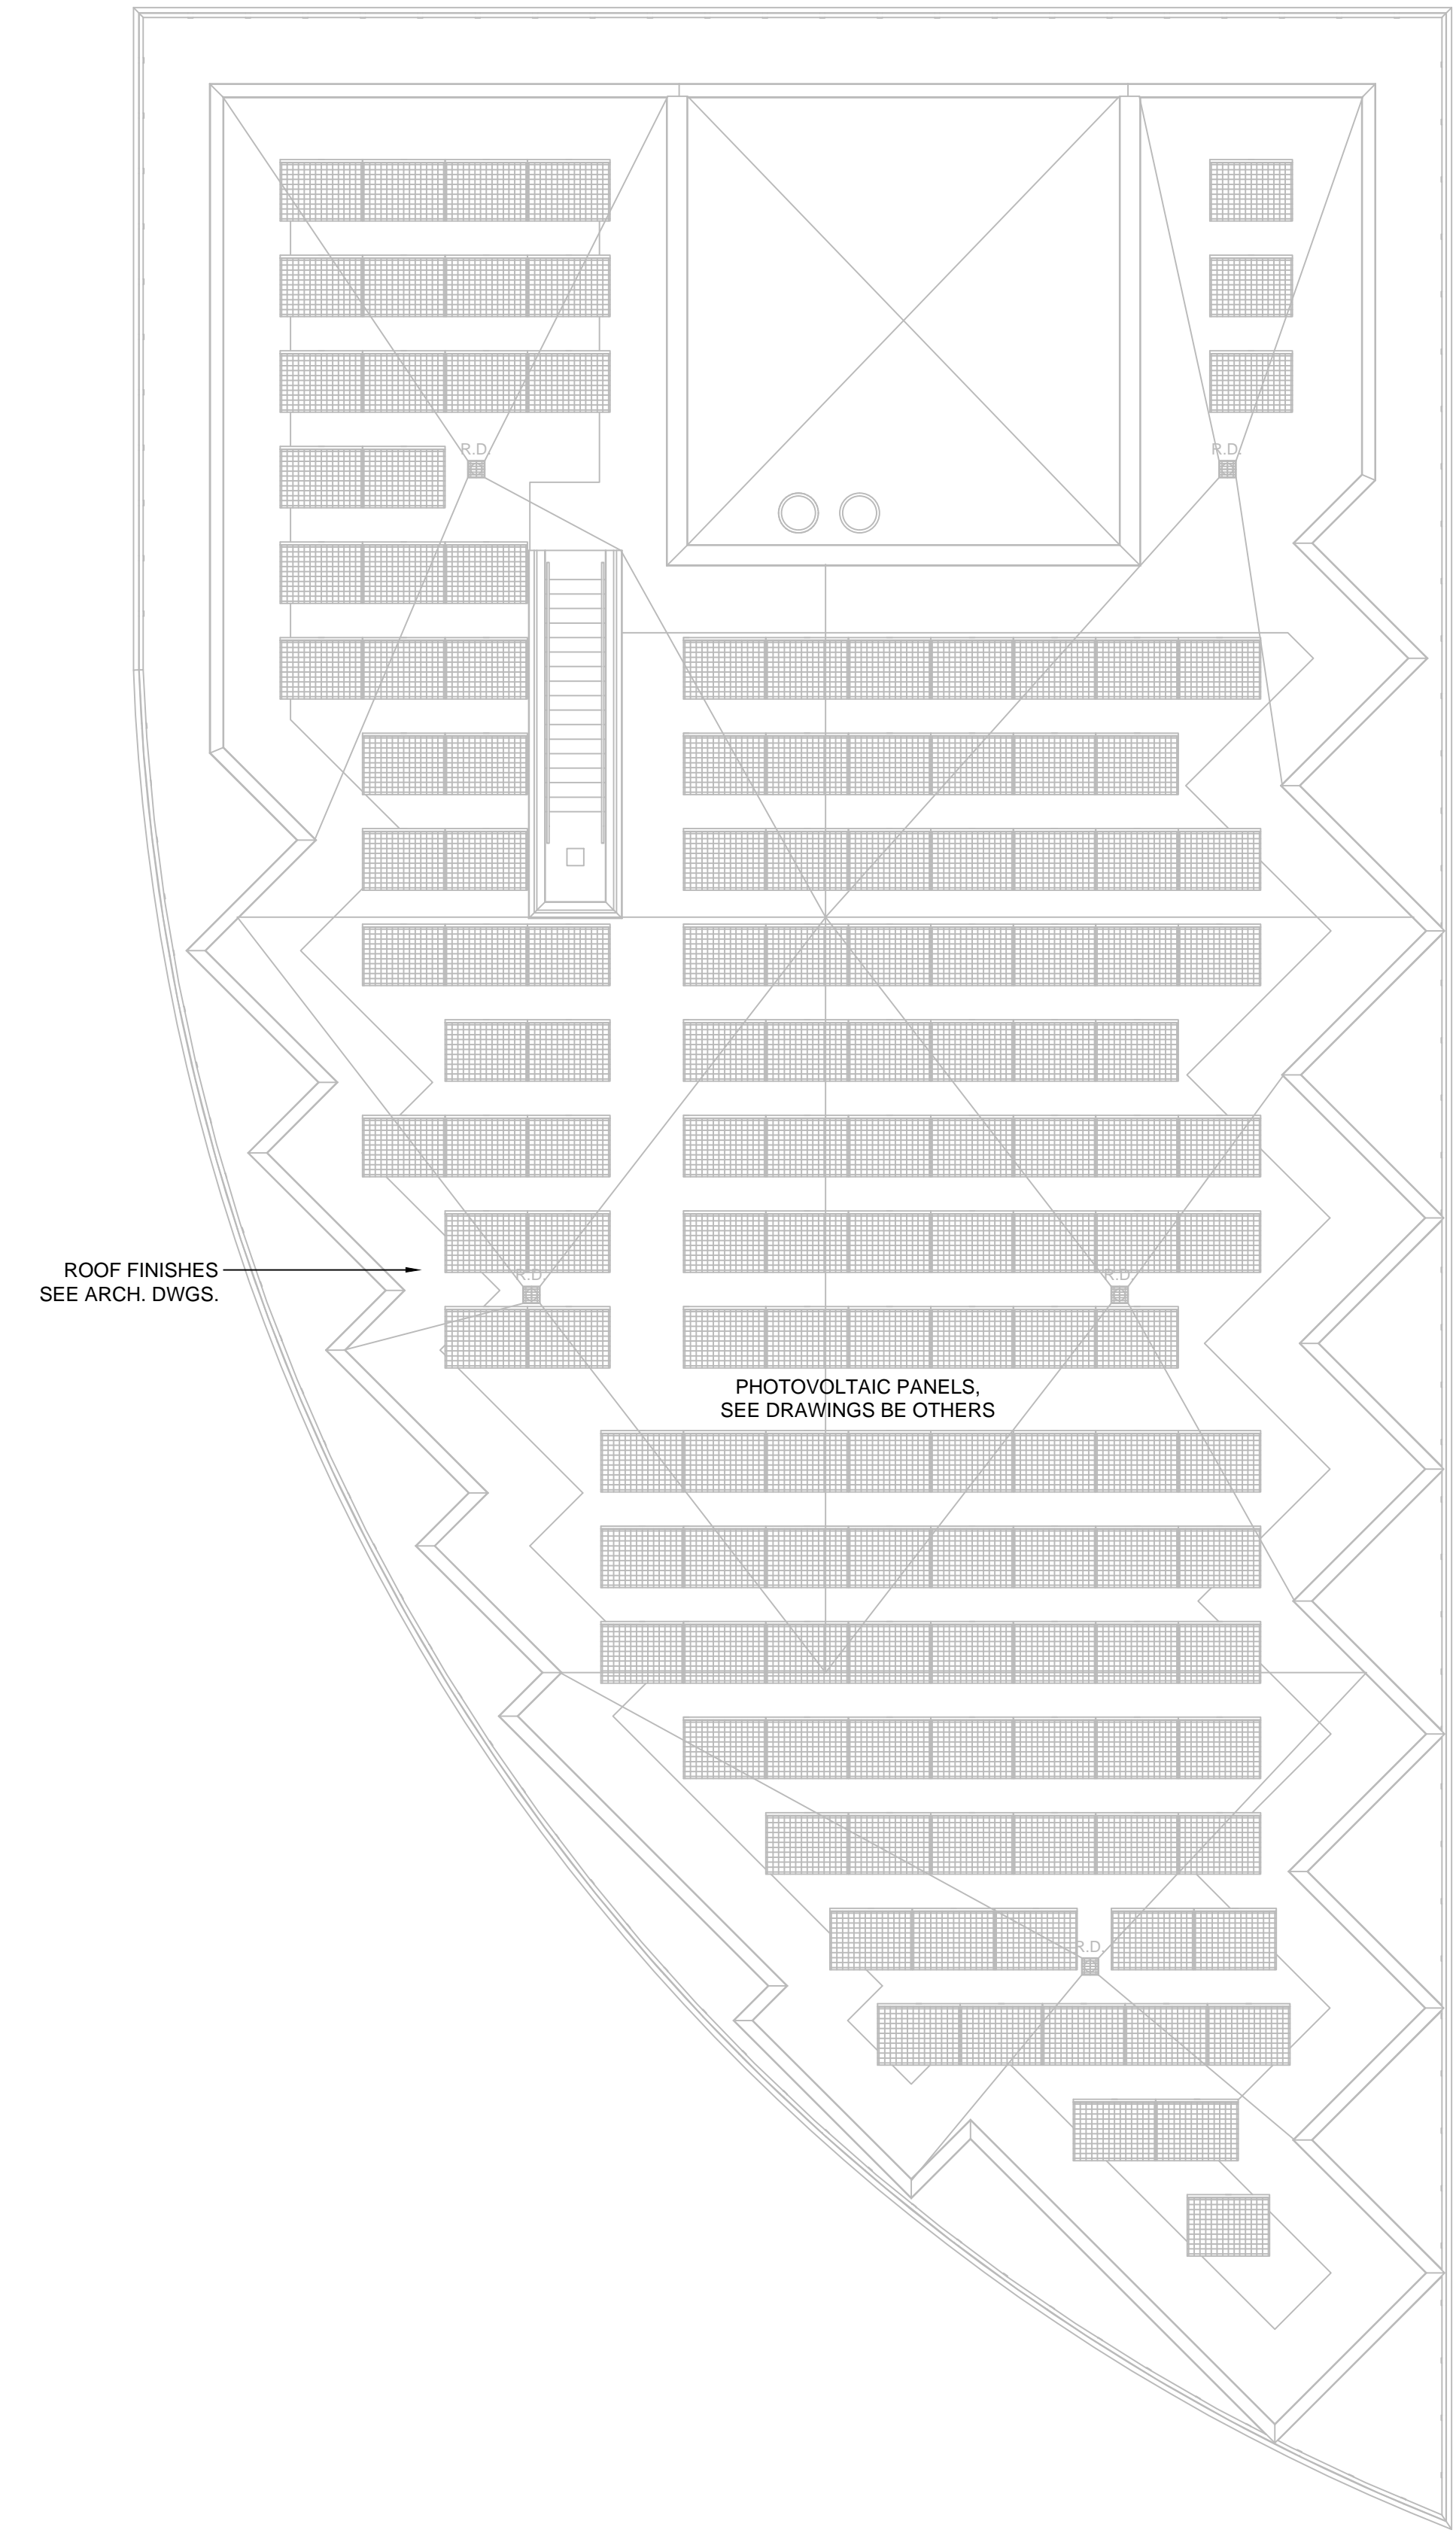

No.:	Revision	Date
1.	Issued for Site Plan Approval to WT	15.01.30
2.	Issued for Site Plan Approval	15.03.04
3.	Waterfront Toronto SPA Submission #2	15.07.08
4.	Toronto SPA Submission #3	15.08.25
5.	Issued for Formwork Tender	15.09.10

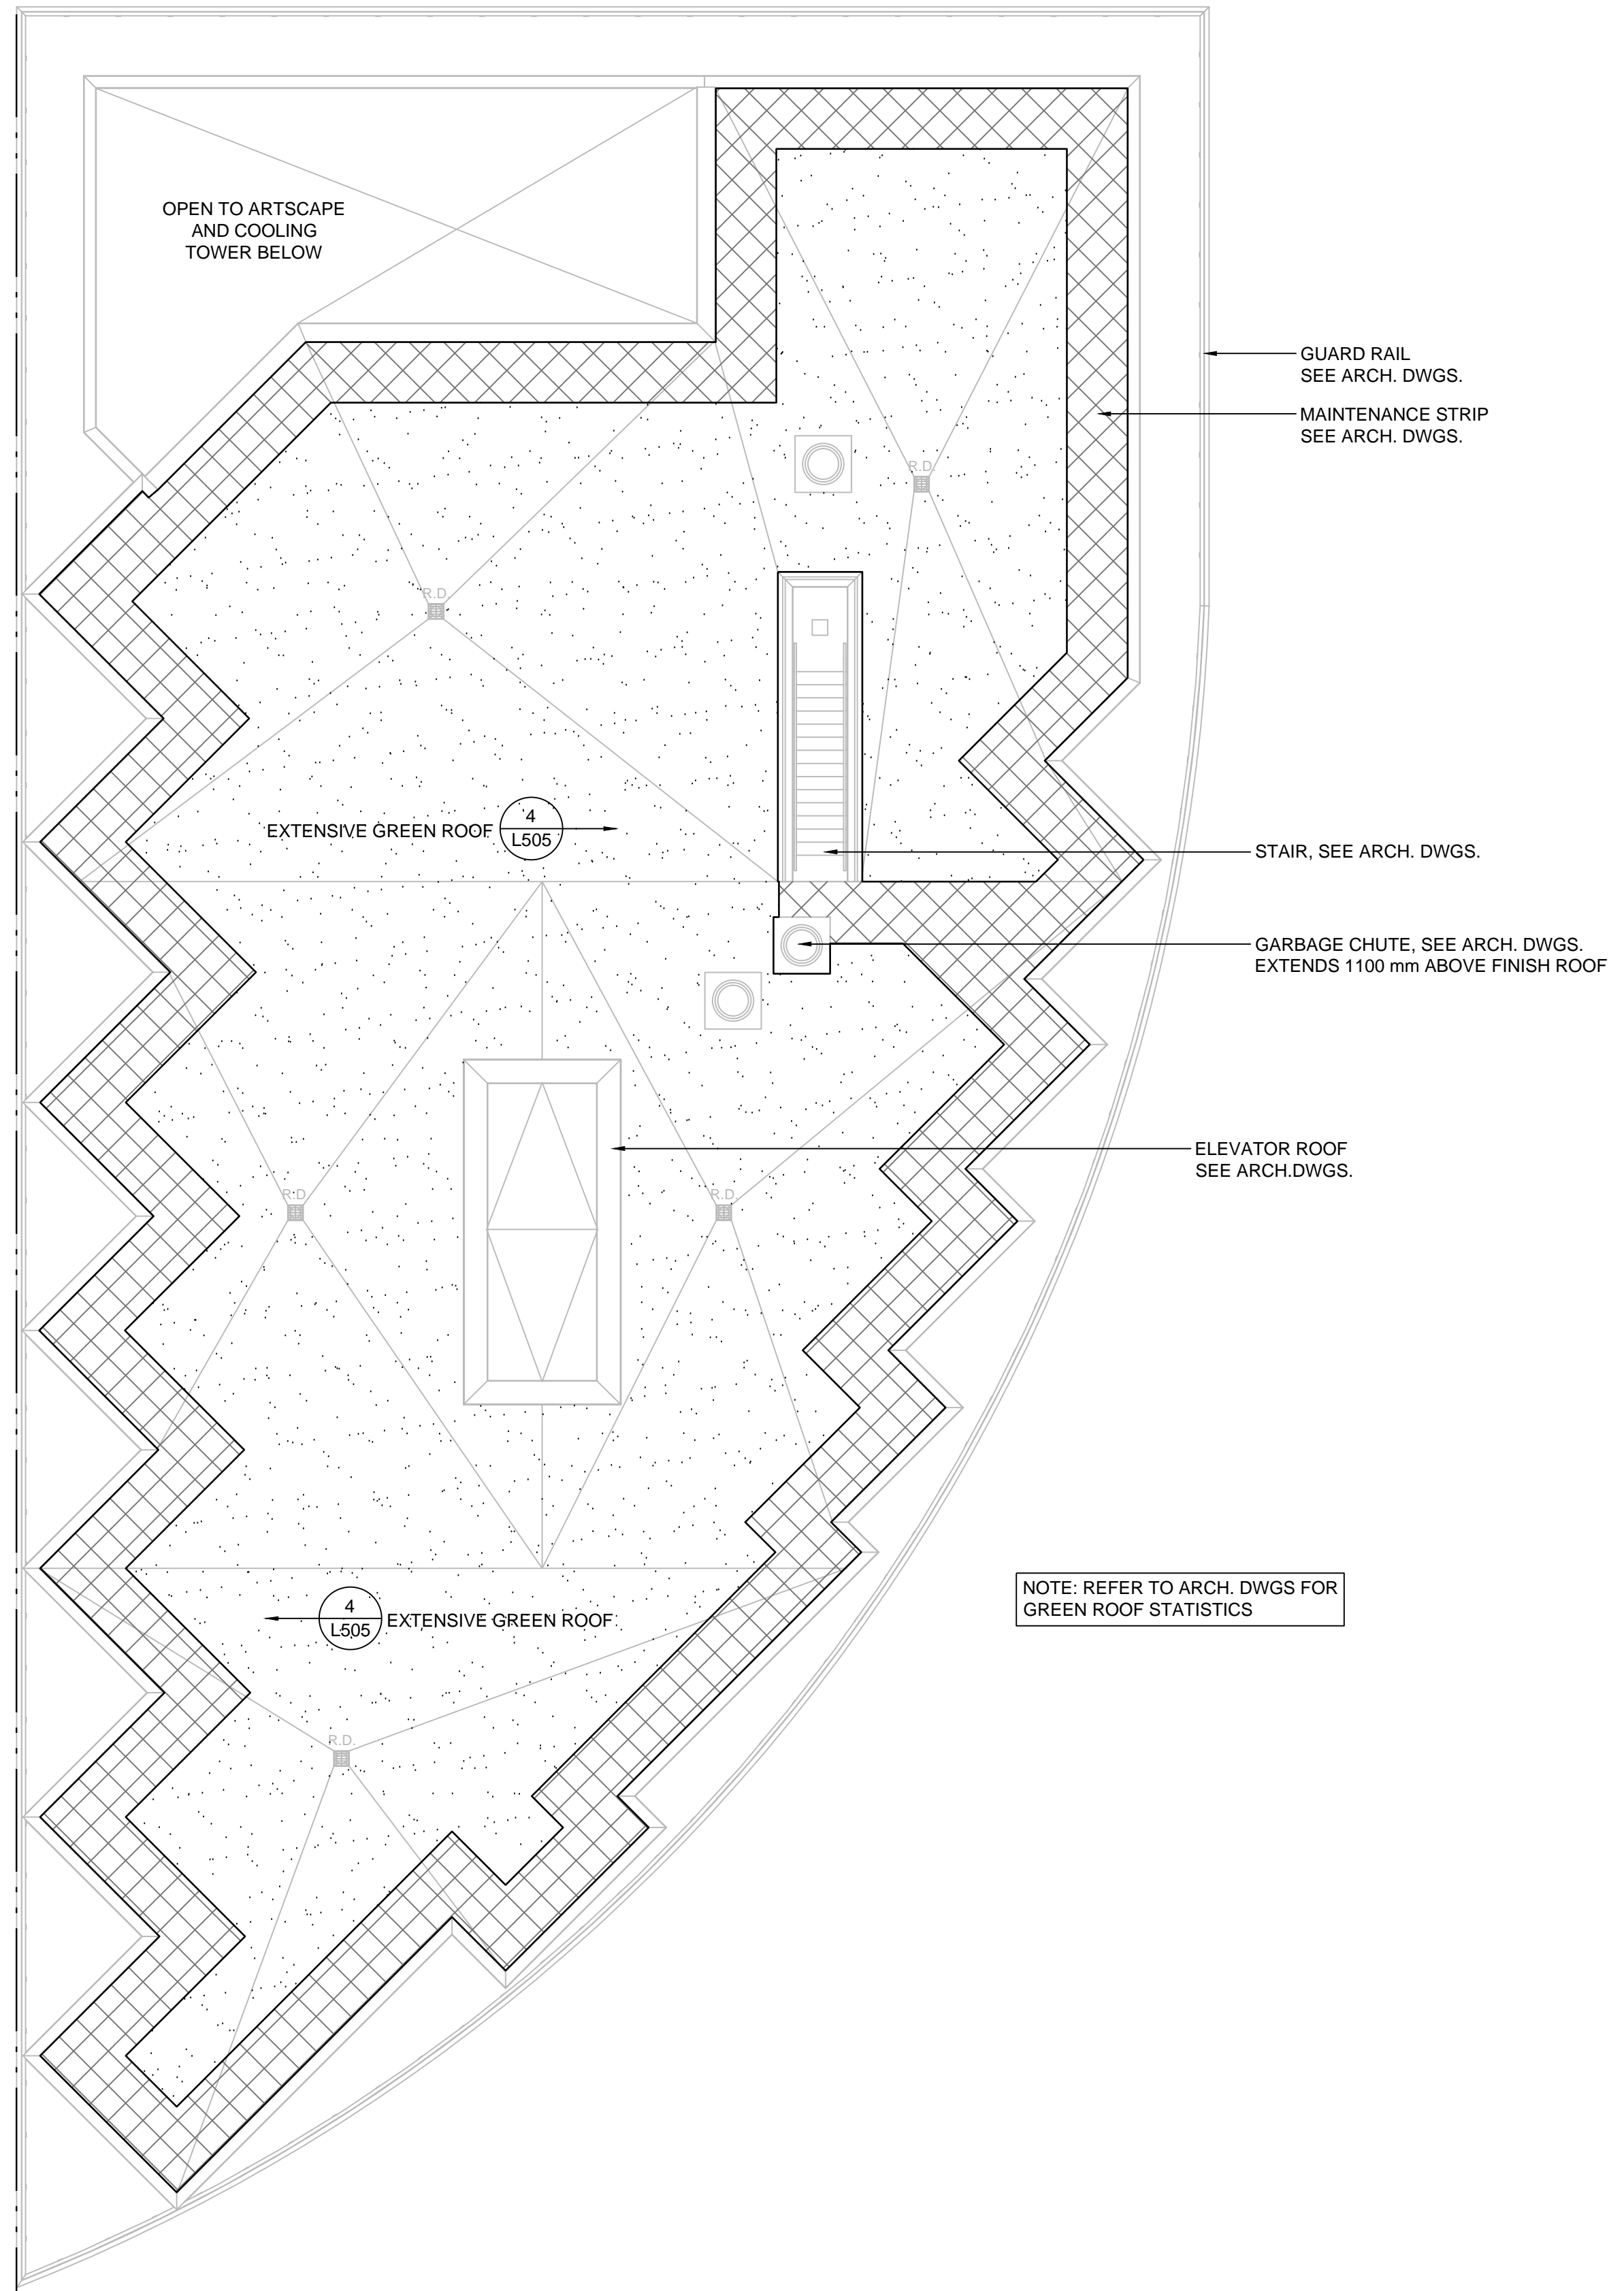

Drawing Title
**Landscape Layout
 Level 14 Greenroof**

Project

Hines TRIDEL

Aquavista

BAYSIDE, TORONTO

Scale
 1 : 100

Drawn by
 CP

Checked by
 RB

Project No.
 14-117

Date
 09/02/14

Drawing No.
L-214

