




1 UNIT PAVING- TYPE 1 AND 2 AND 3  
SCALE: 1 : 10

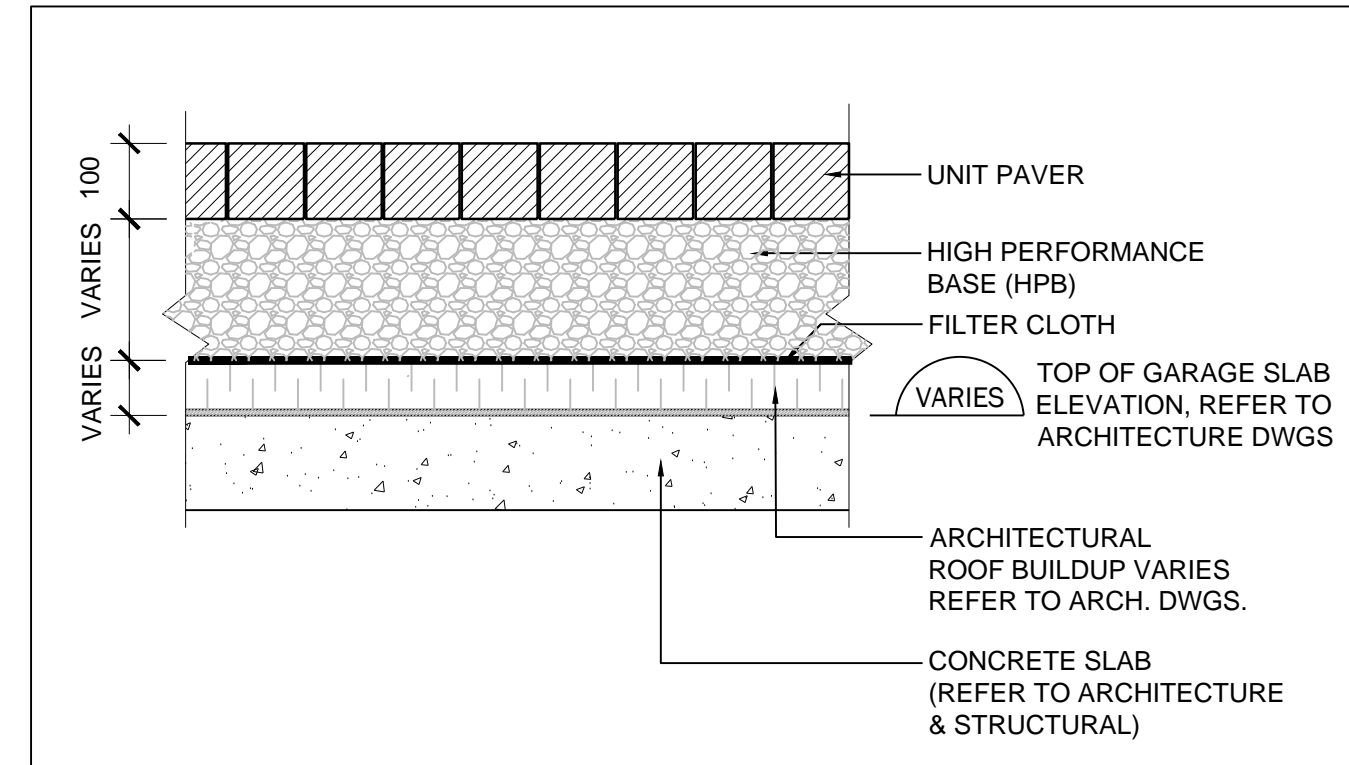


2 UNIT PAVING- TYPE 1 AND 2 AND 3  
SCALE: 1 : 10

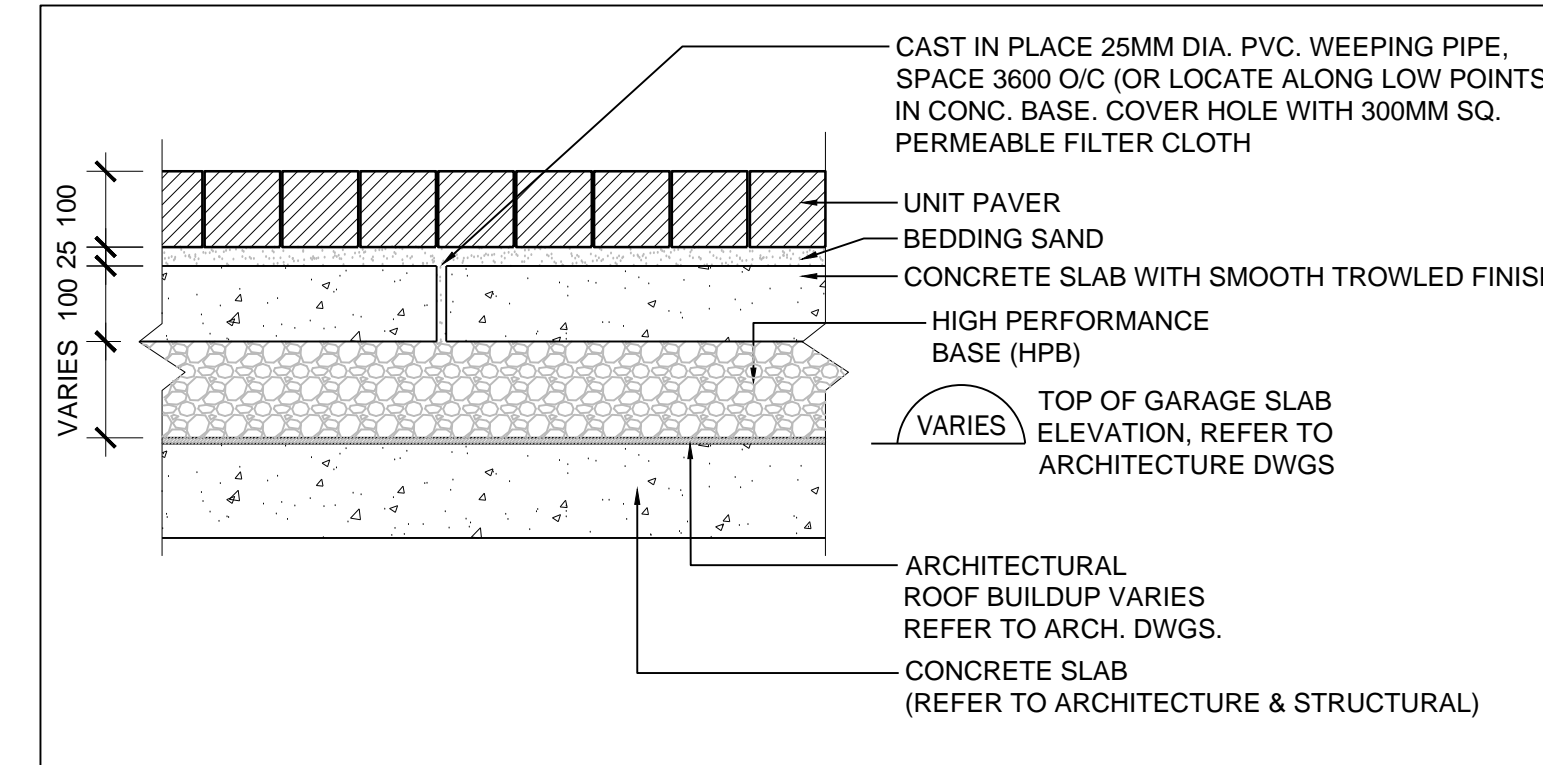


3 UNIT PAVING TYPE 3 - HEAVY DUTY VEHICULAR ON SLAB  
SCALE: 1 : 10

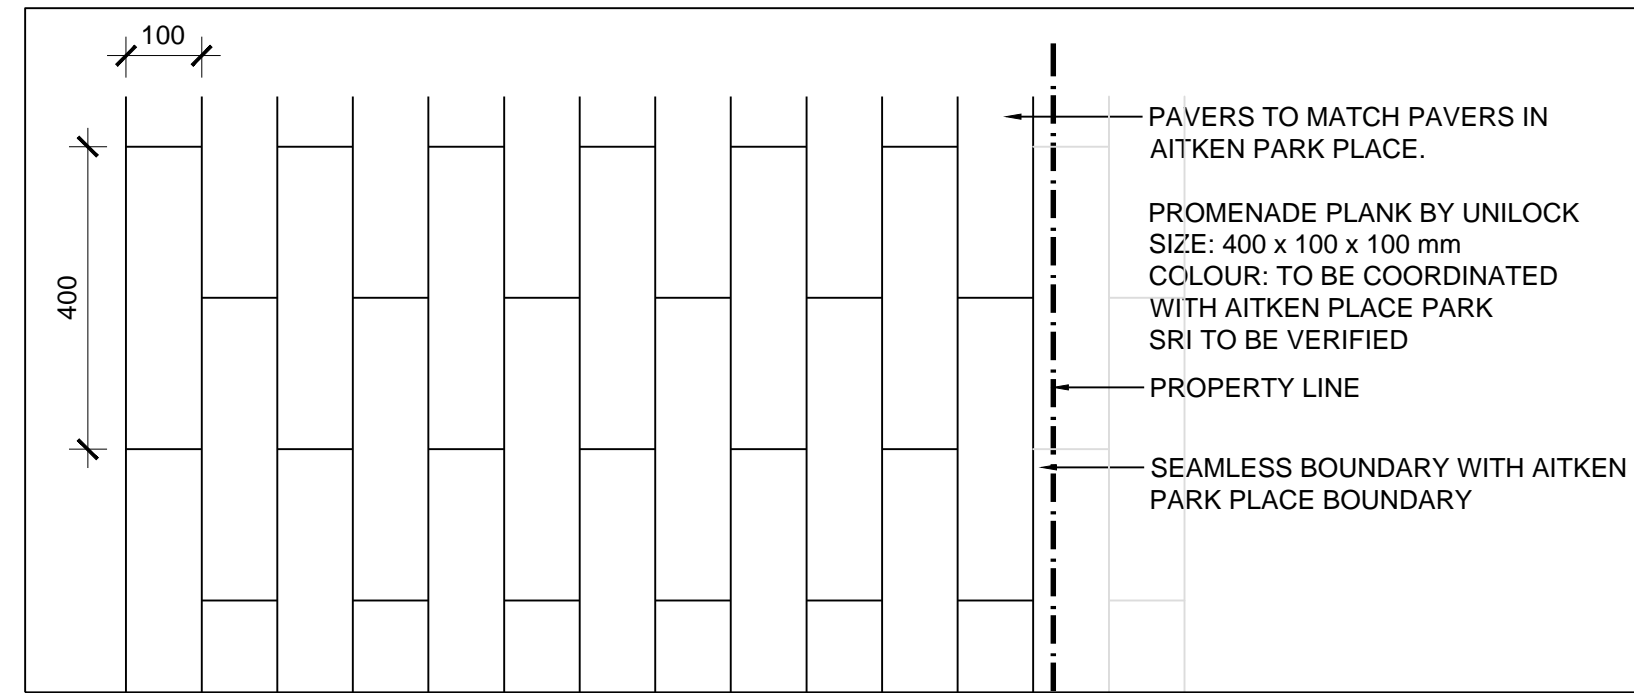

4 UNIT PAVERS TYPE 1 - LAYING PATTERN  
SCALE: 1 : 10

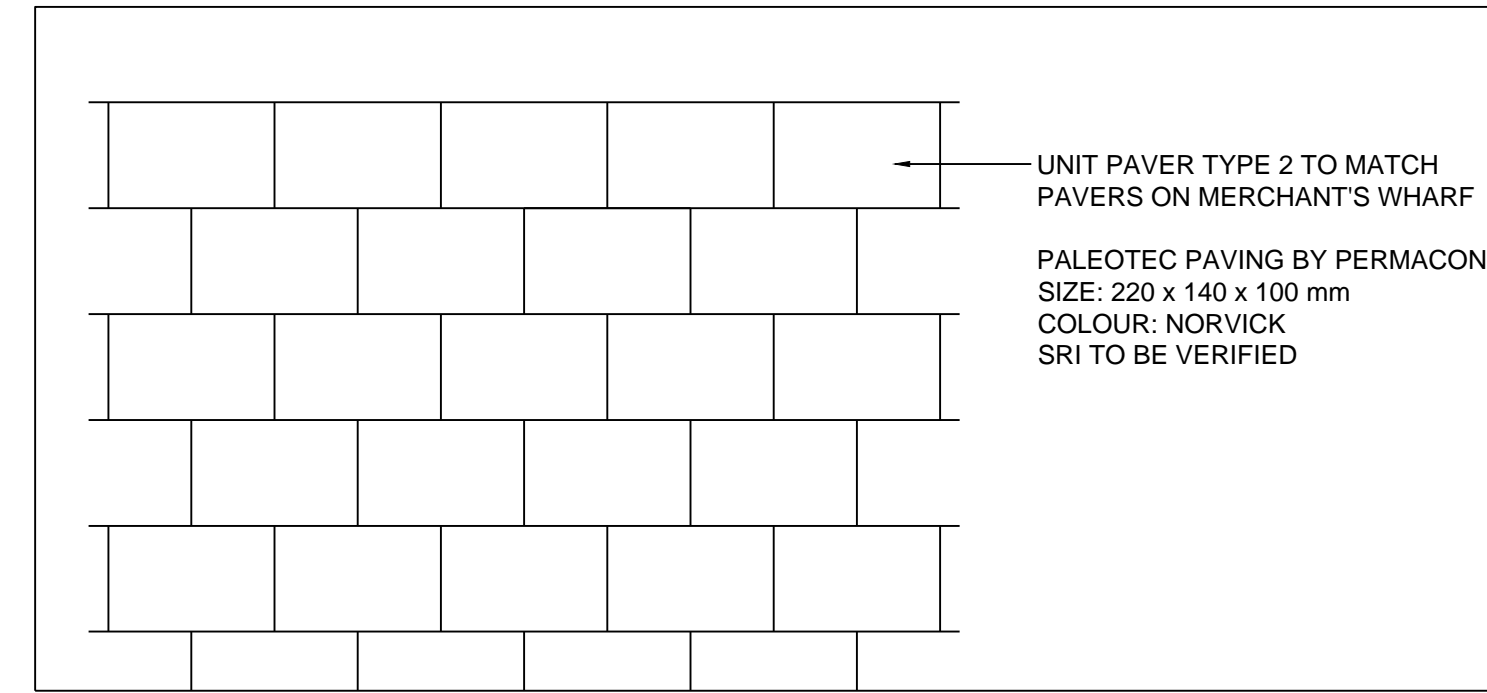


5 UNIT PAVERS TYPE 2 - LAYING PATTERN  
SCALE: 1 : 10

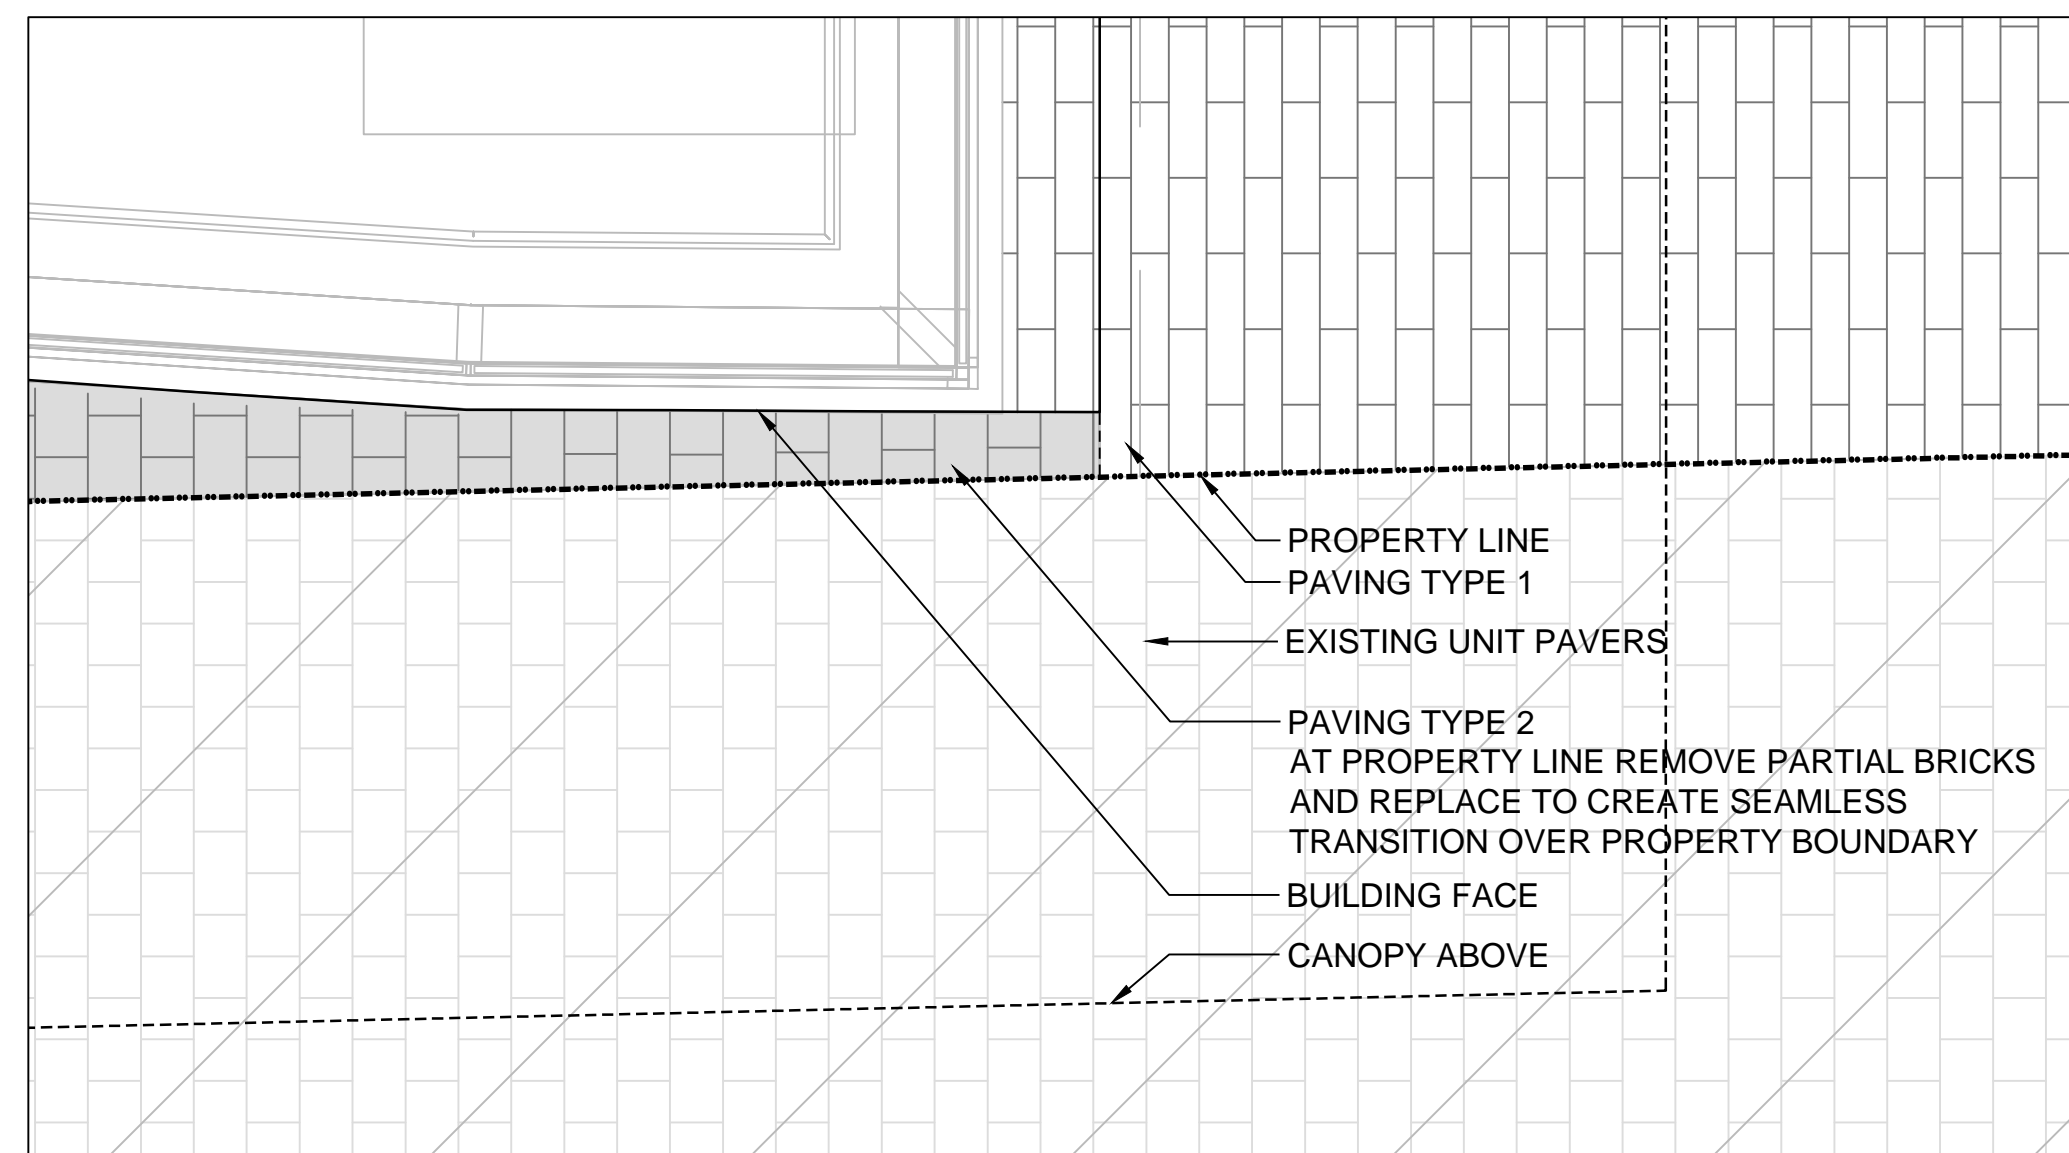

6 PAVING PLAN DETAIL  
SCALE: 1 : 20

PAVER NOTE  
ALL GROUND FLOOR PAVERS SHOWN ARE WITHIN AQUAVISTA PROPERTY LINE  
PAVERS OUTSIDE PROPERTY LINE ARE EXISTING / TO REMAIN (MERCHANTS WHARF) OR ARE DESIGNED BY OTHERS (EDGEWATER DRIVE & AITKEN PLACE PARK).

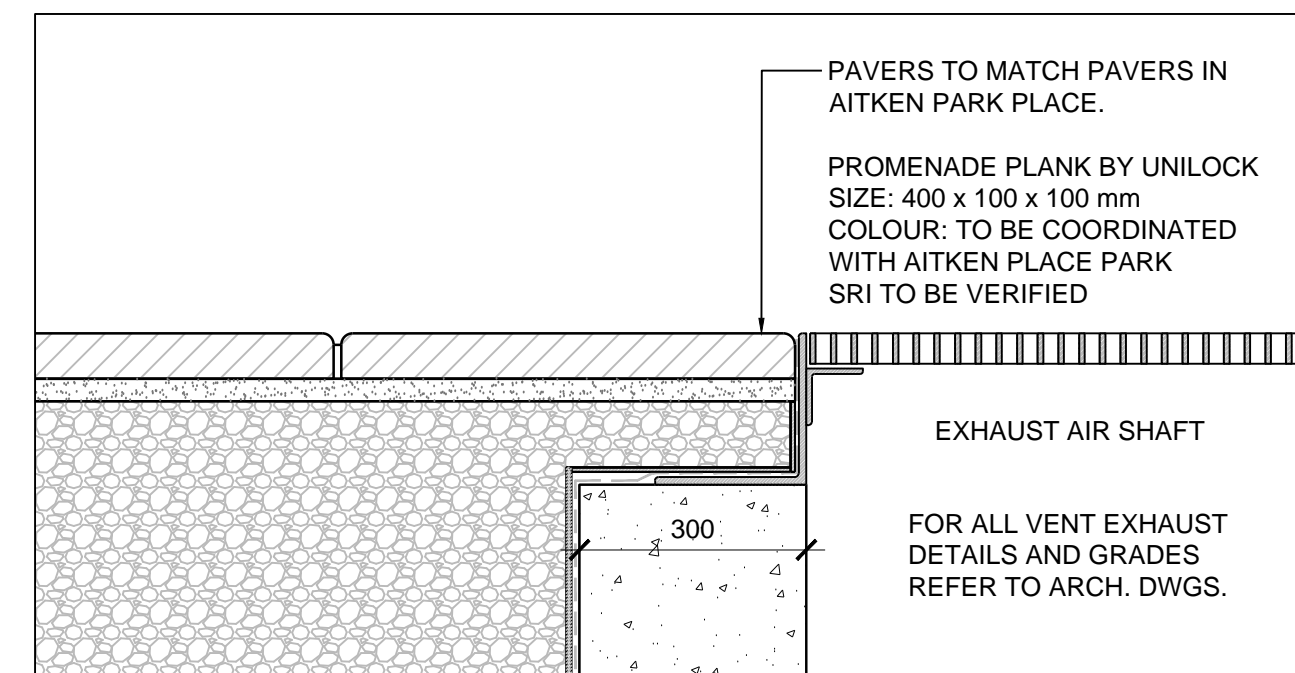

7 PAVING AT EXHAUST AIR SHAFT  
SCALE: 1 : 10

Contractor Must Check And Verify All Dimensions On The Job.  
Do Not Scale The Drawings.  
All Drawings, Specifications And Related Documents Are The Copyright Of The Architect And Must Be Returned Upon Request.  
Reproduction Of Drawings, Specifications And Related Documents In Part Or Whole Is Forbidden Without The Architects Written Permission.  
This Drawing Is Not To Be Used For Construction Until Signed By The Architect.  
Date:

Janet Rosenberg & Studio

Landscape Architecture and Urban Design  
416.656.6665 416.656.5756 www.jrstudio.ca  
148 Kenwood Avenue, Toronto Ontario M6C 2S3 Canada

No.:	Revision	Date
1.	Issued for Site Plan Approval	TBD
2.	Issued for Site Plan Approval	15.03.02
3.	Waterfront Toronto SPA Submission #2	15.07.08
4.	Toronto SPA Submission #3	15.08.25
5.	Issued for Formwork Tender	15.09.10



Drawing Title

Landscape Details  
Ground Floor

Project

Hines TRIDEL

Aquavista

BAYSIDE, TORONTO

Scale

NTS

Drawn by

CP

Checked by

RB

Project No.

14-117

Date

06/03/14

Drawing No.

L-500

