



Contractor Must Check And Verify All Dimensions On The Job.
 Do Not Scale The Drawings.
 All Drawings, Specifications And Related Documents Are The Copyright Of The Architect And Must Be Returned Upon Request.
 Reproduction Of Drawings, Specifications And Related Documents In Part Or Whole Is Forbidden Without The Architects Written Permission.
 This Drawing Is Not To Be Used For Construction Until Signed By The Architect.
 Date:


Janet Rosenberg & Studio
 Landscape Architecture and Urban Design
 416 656 6665 416 656 5756 www.jrstudio.ca
 148 Kenwood Avenue, Toronto Ontario M6C 2S3 Canada

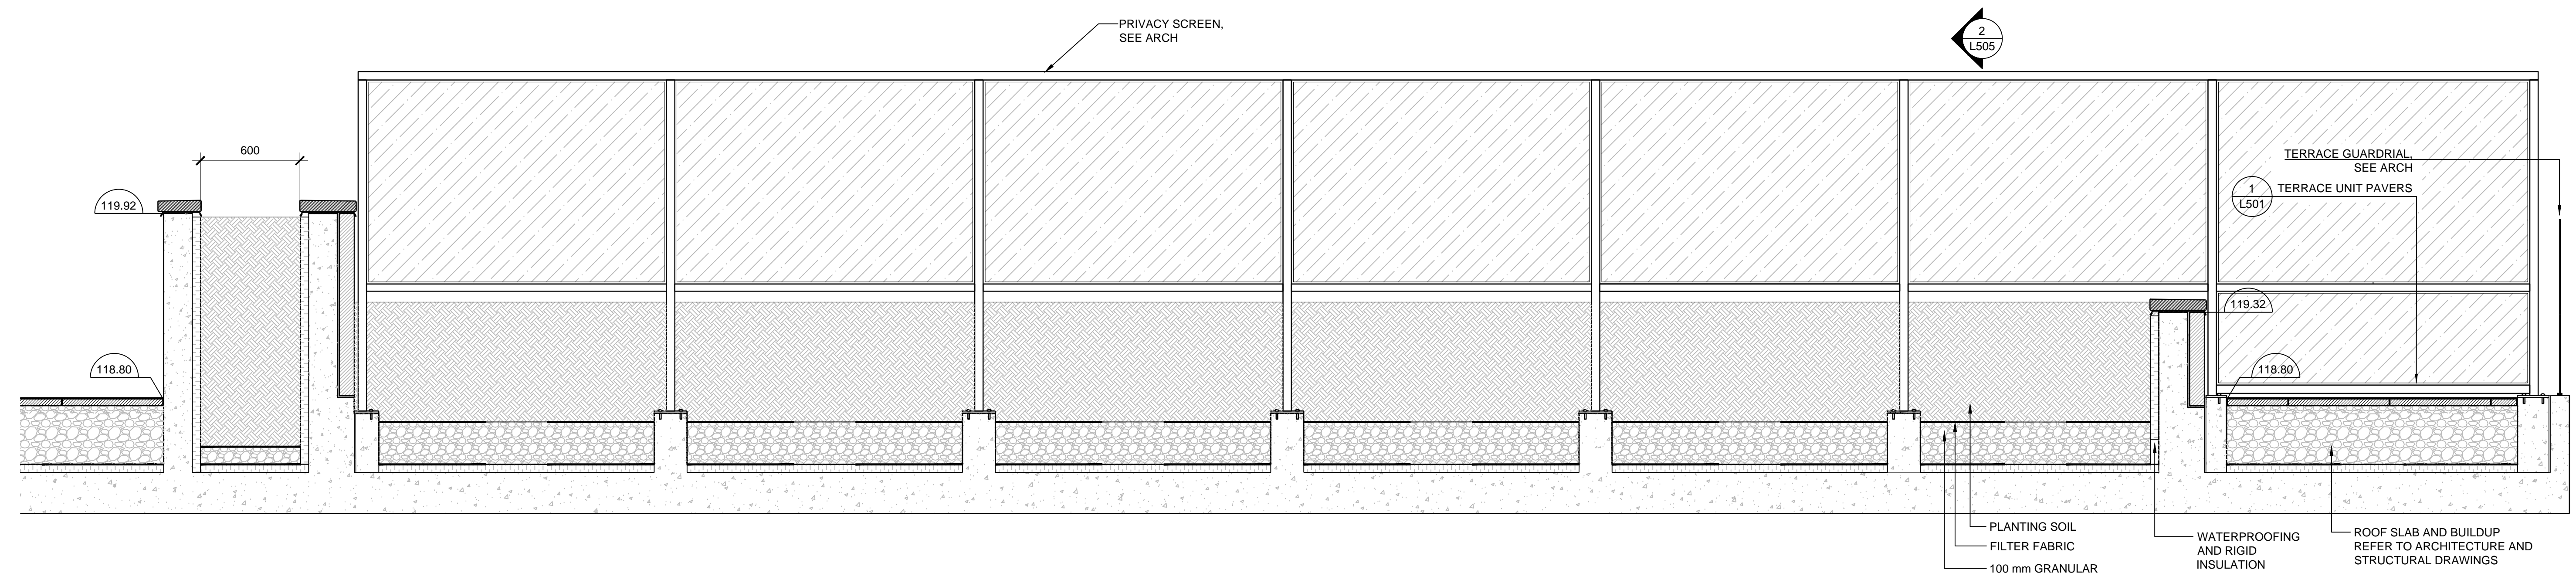


1 PLANTER
 SCALE: 1 : 20

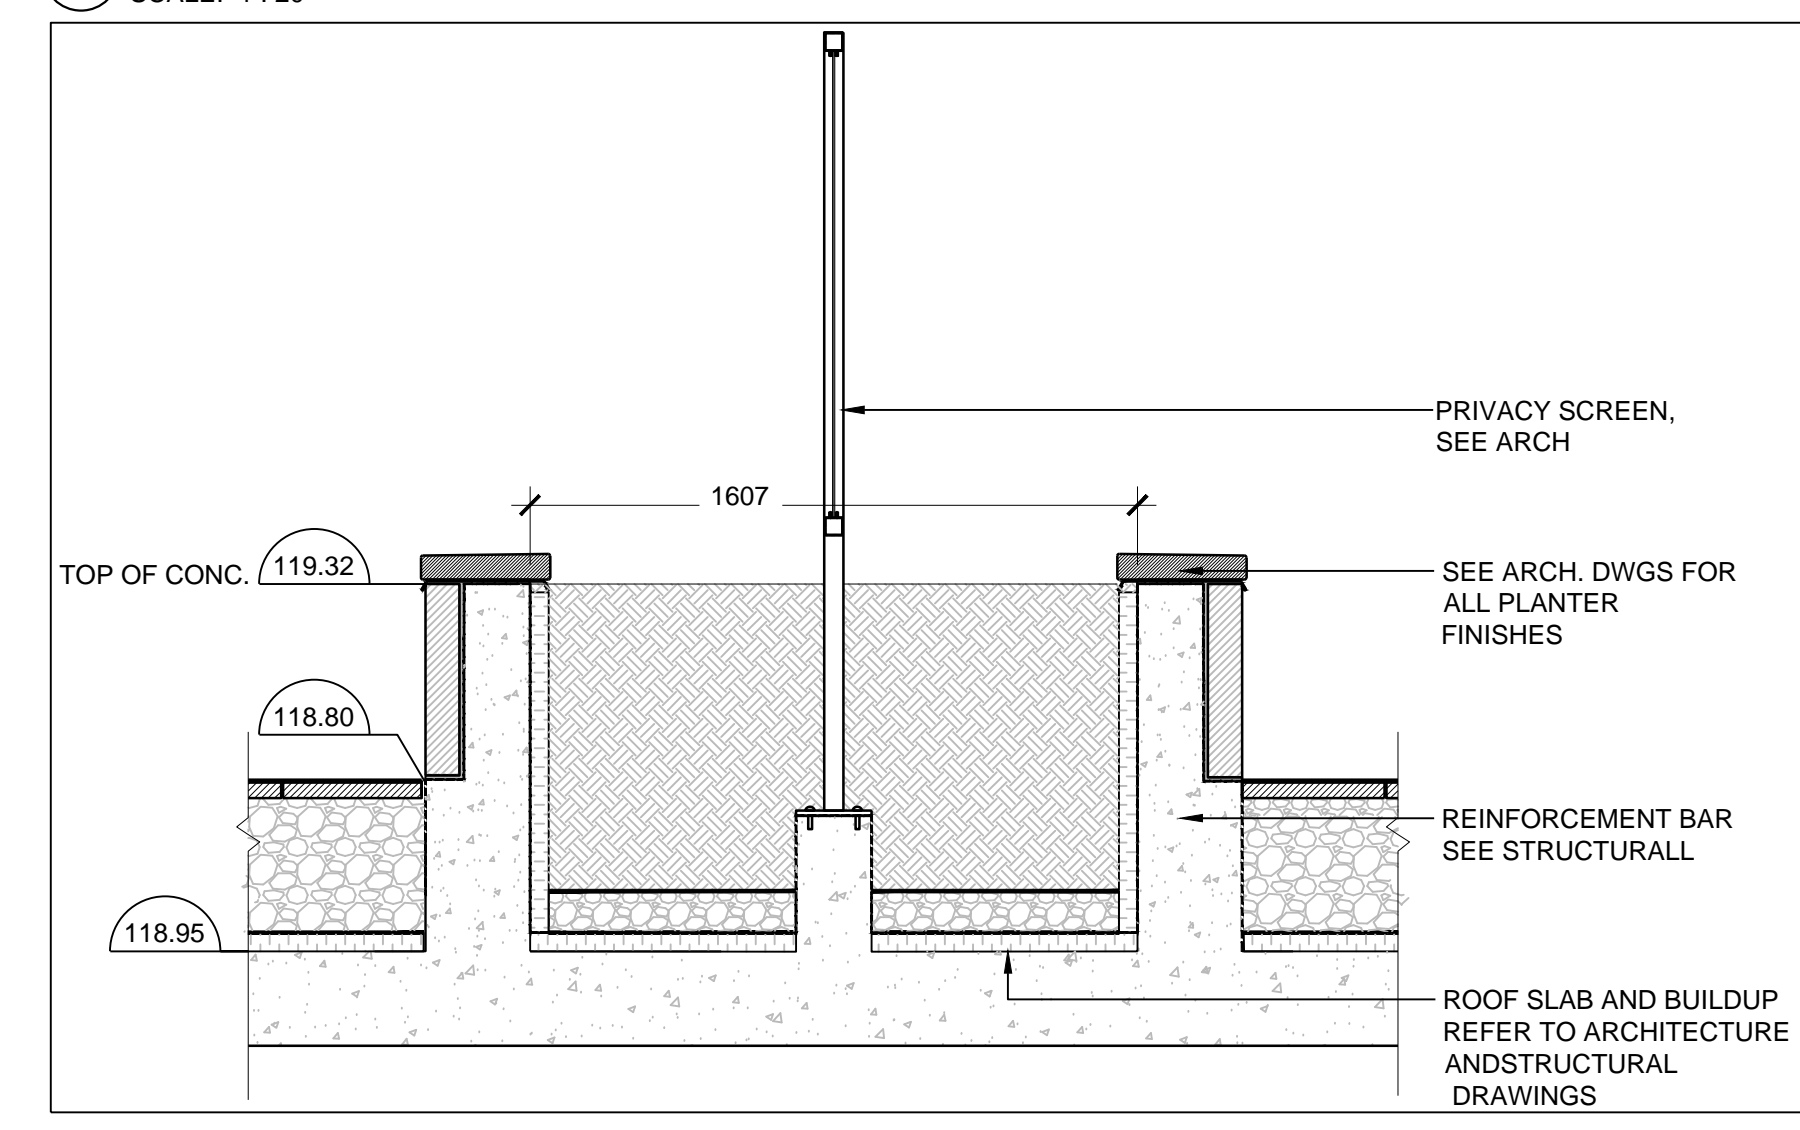


2 PLANTER
 SCALE: 1 : 20

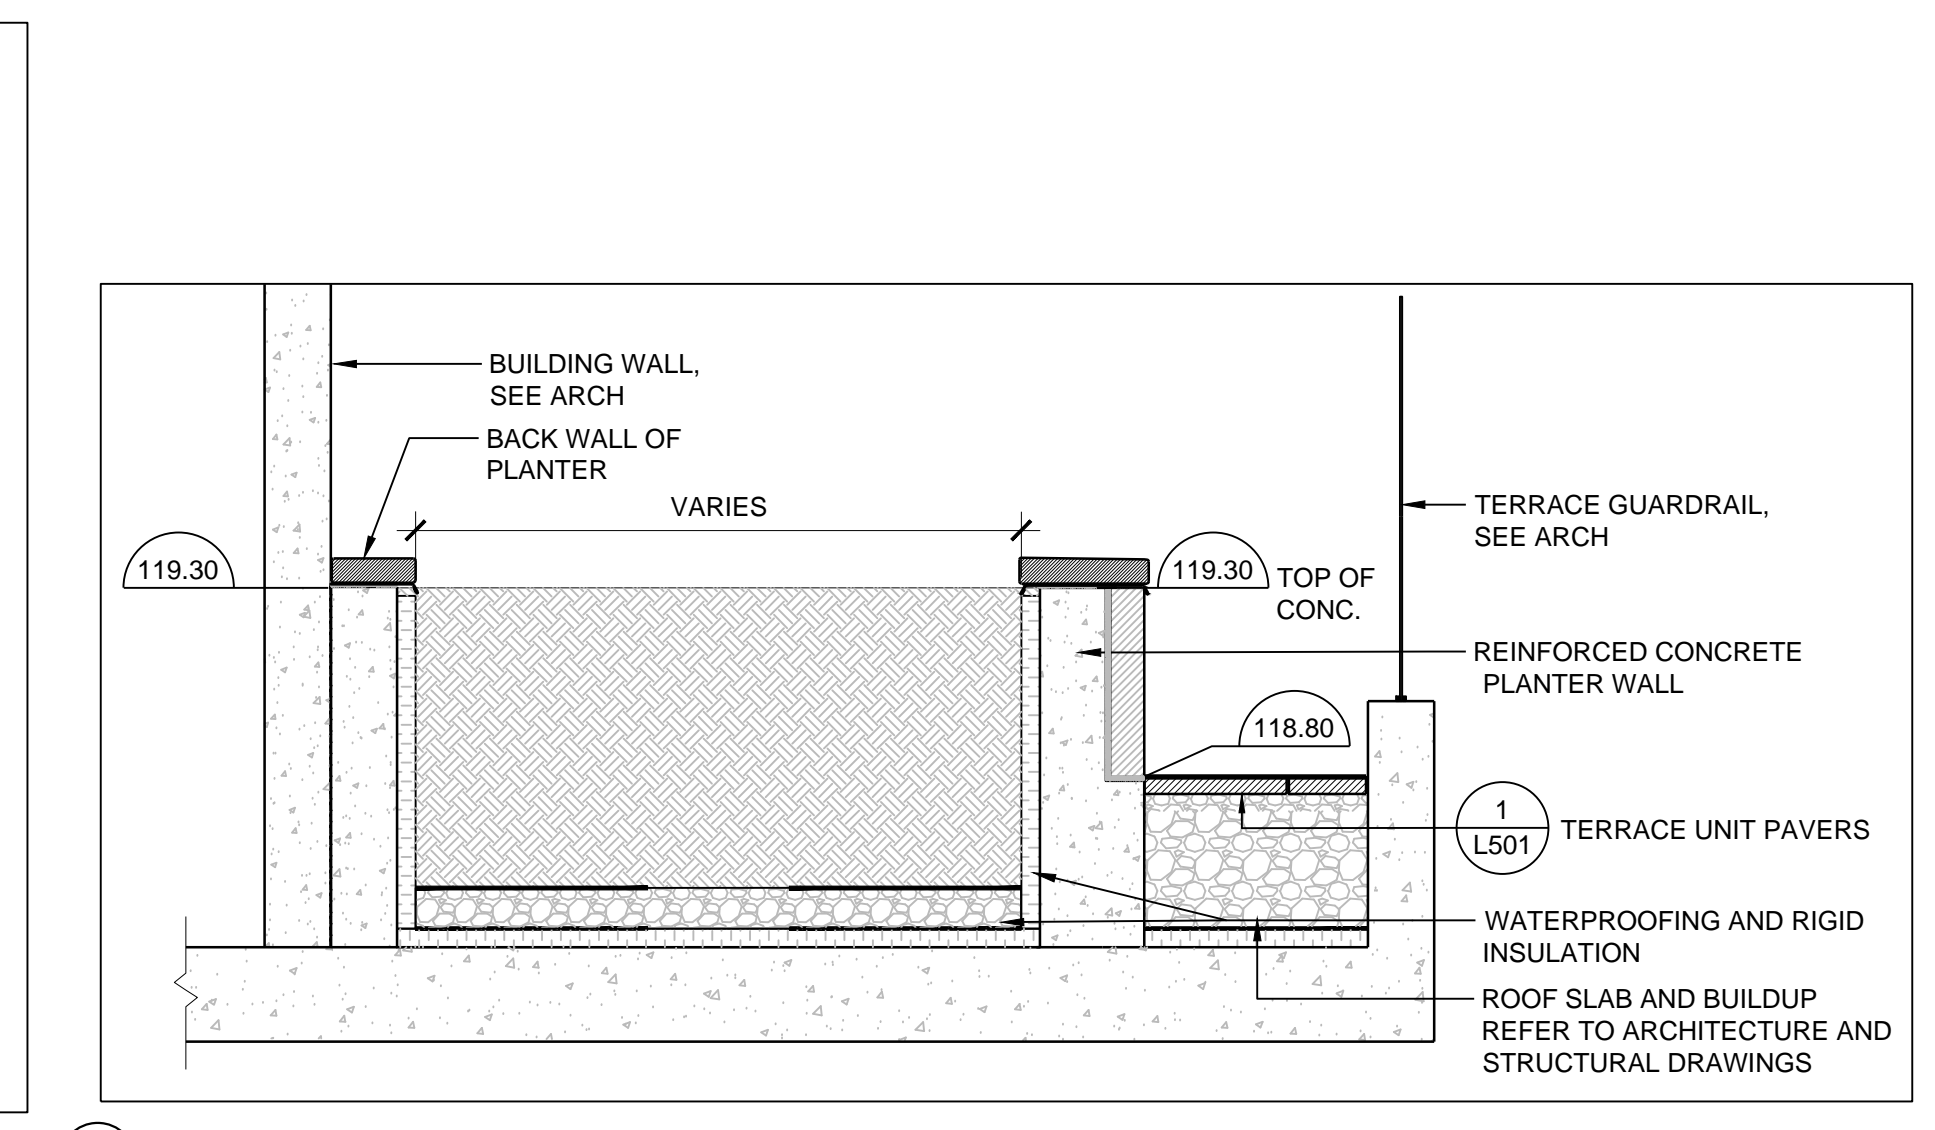

3 PLANTER
 SCALE: 1 : 20

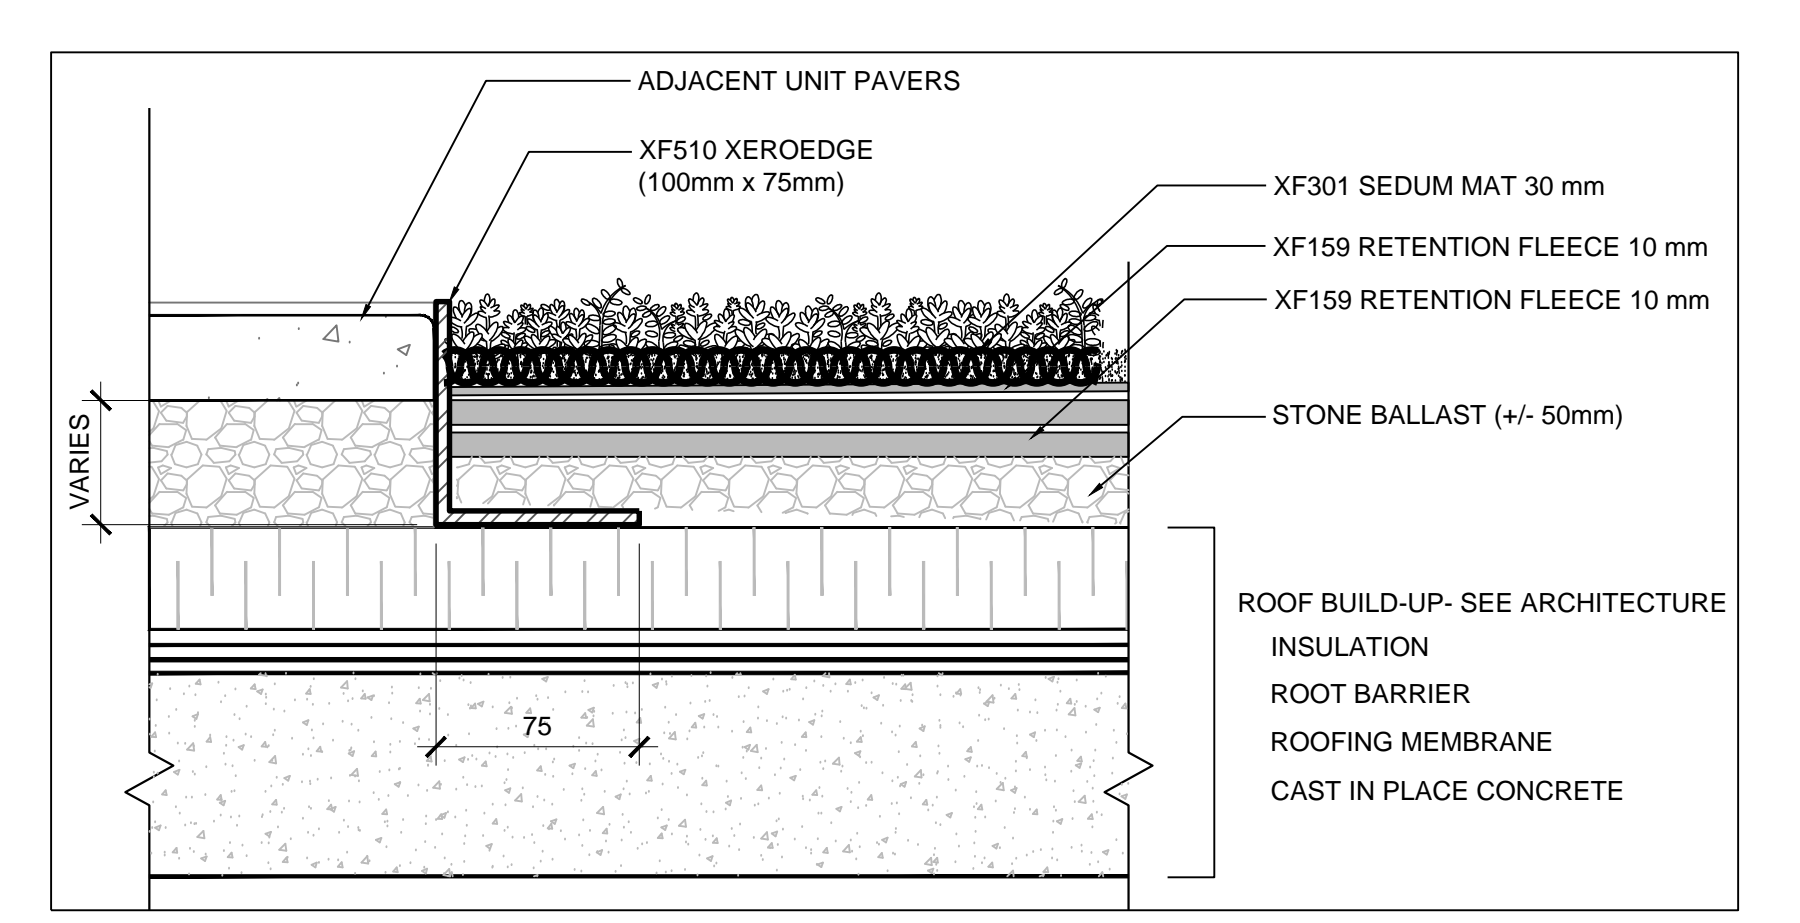

4 EXTENSIVE GREEN ROOF XERO FLOOR XF 301 SEDUM STANDARD BORDERED BY PATIO PAVERS
 SCALE: 1 : 10

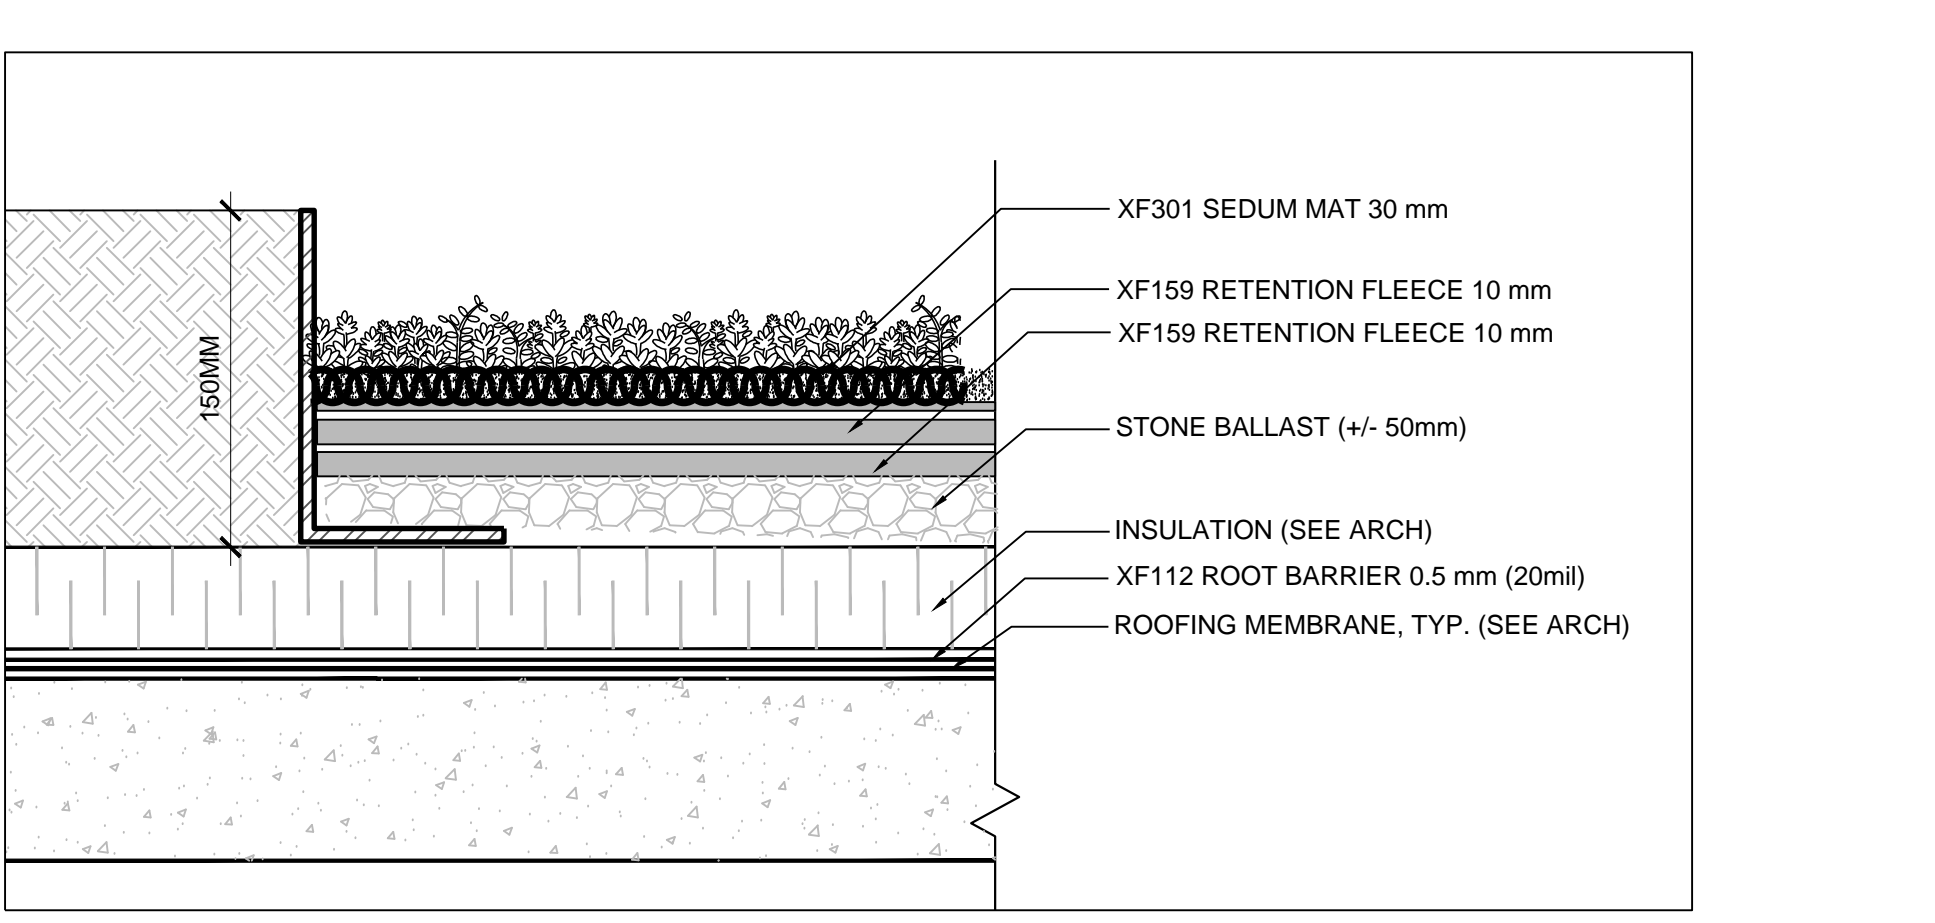

5 INTENSIVE GREEN ROOF
 SCALE: 1 : 10

No.:	Revision	Date
1.	Issued for Site Plan Approval to WT	15.01.30
2.	Issued for Site Plan Approval	15.03.04
3.	Waterfront Toronto SPA Submission #2	15.07.08
4.	Toronto SPA Submission #3	15.08.25
5.	Issued for Formwork Tender	15.09.10



Drawing Title
**Landscape Details
 13th Floor & Green Roofs**

Project
Hines TRIDEL

Aquavista
 BAYSIDE, TORONTO
 Scale
 NTS
 Drawn by
 CP
 Checked by
 RB
 Project No.
 14-117
 Date
 06/03/14
 Drawing No.
L-505

