


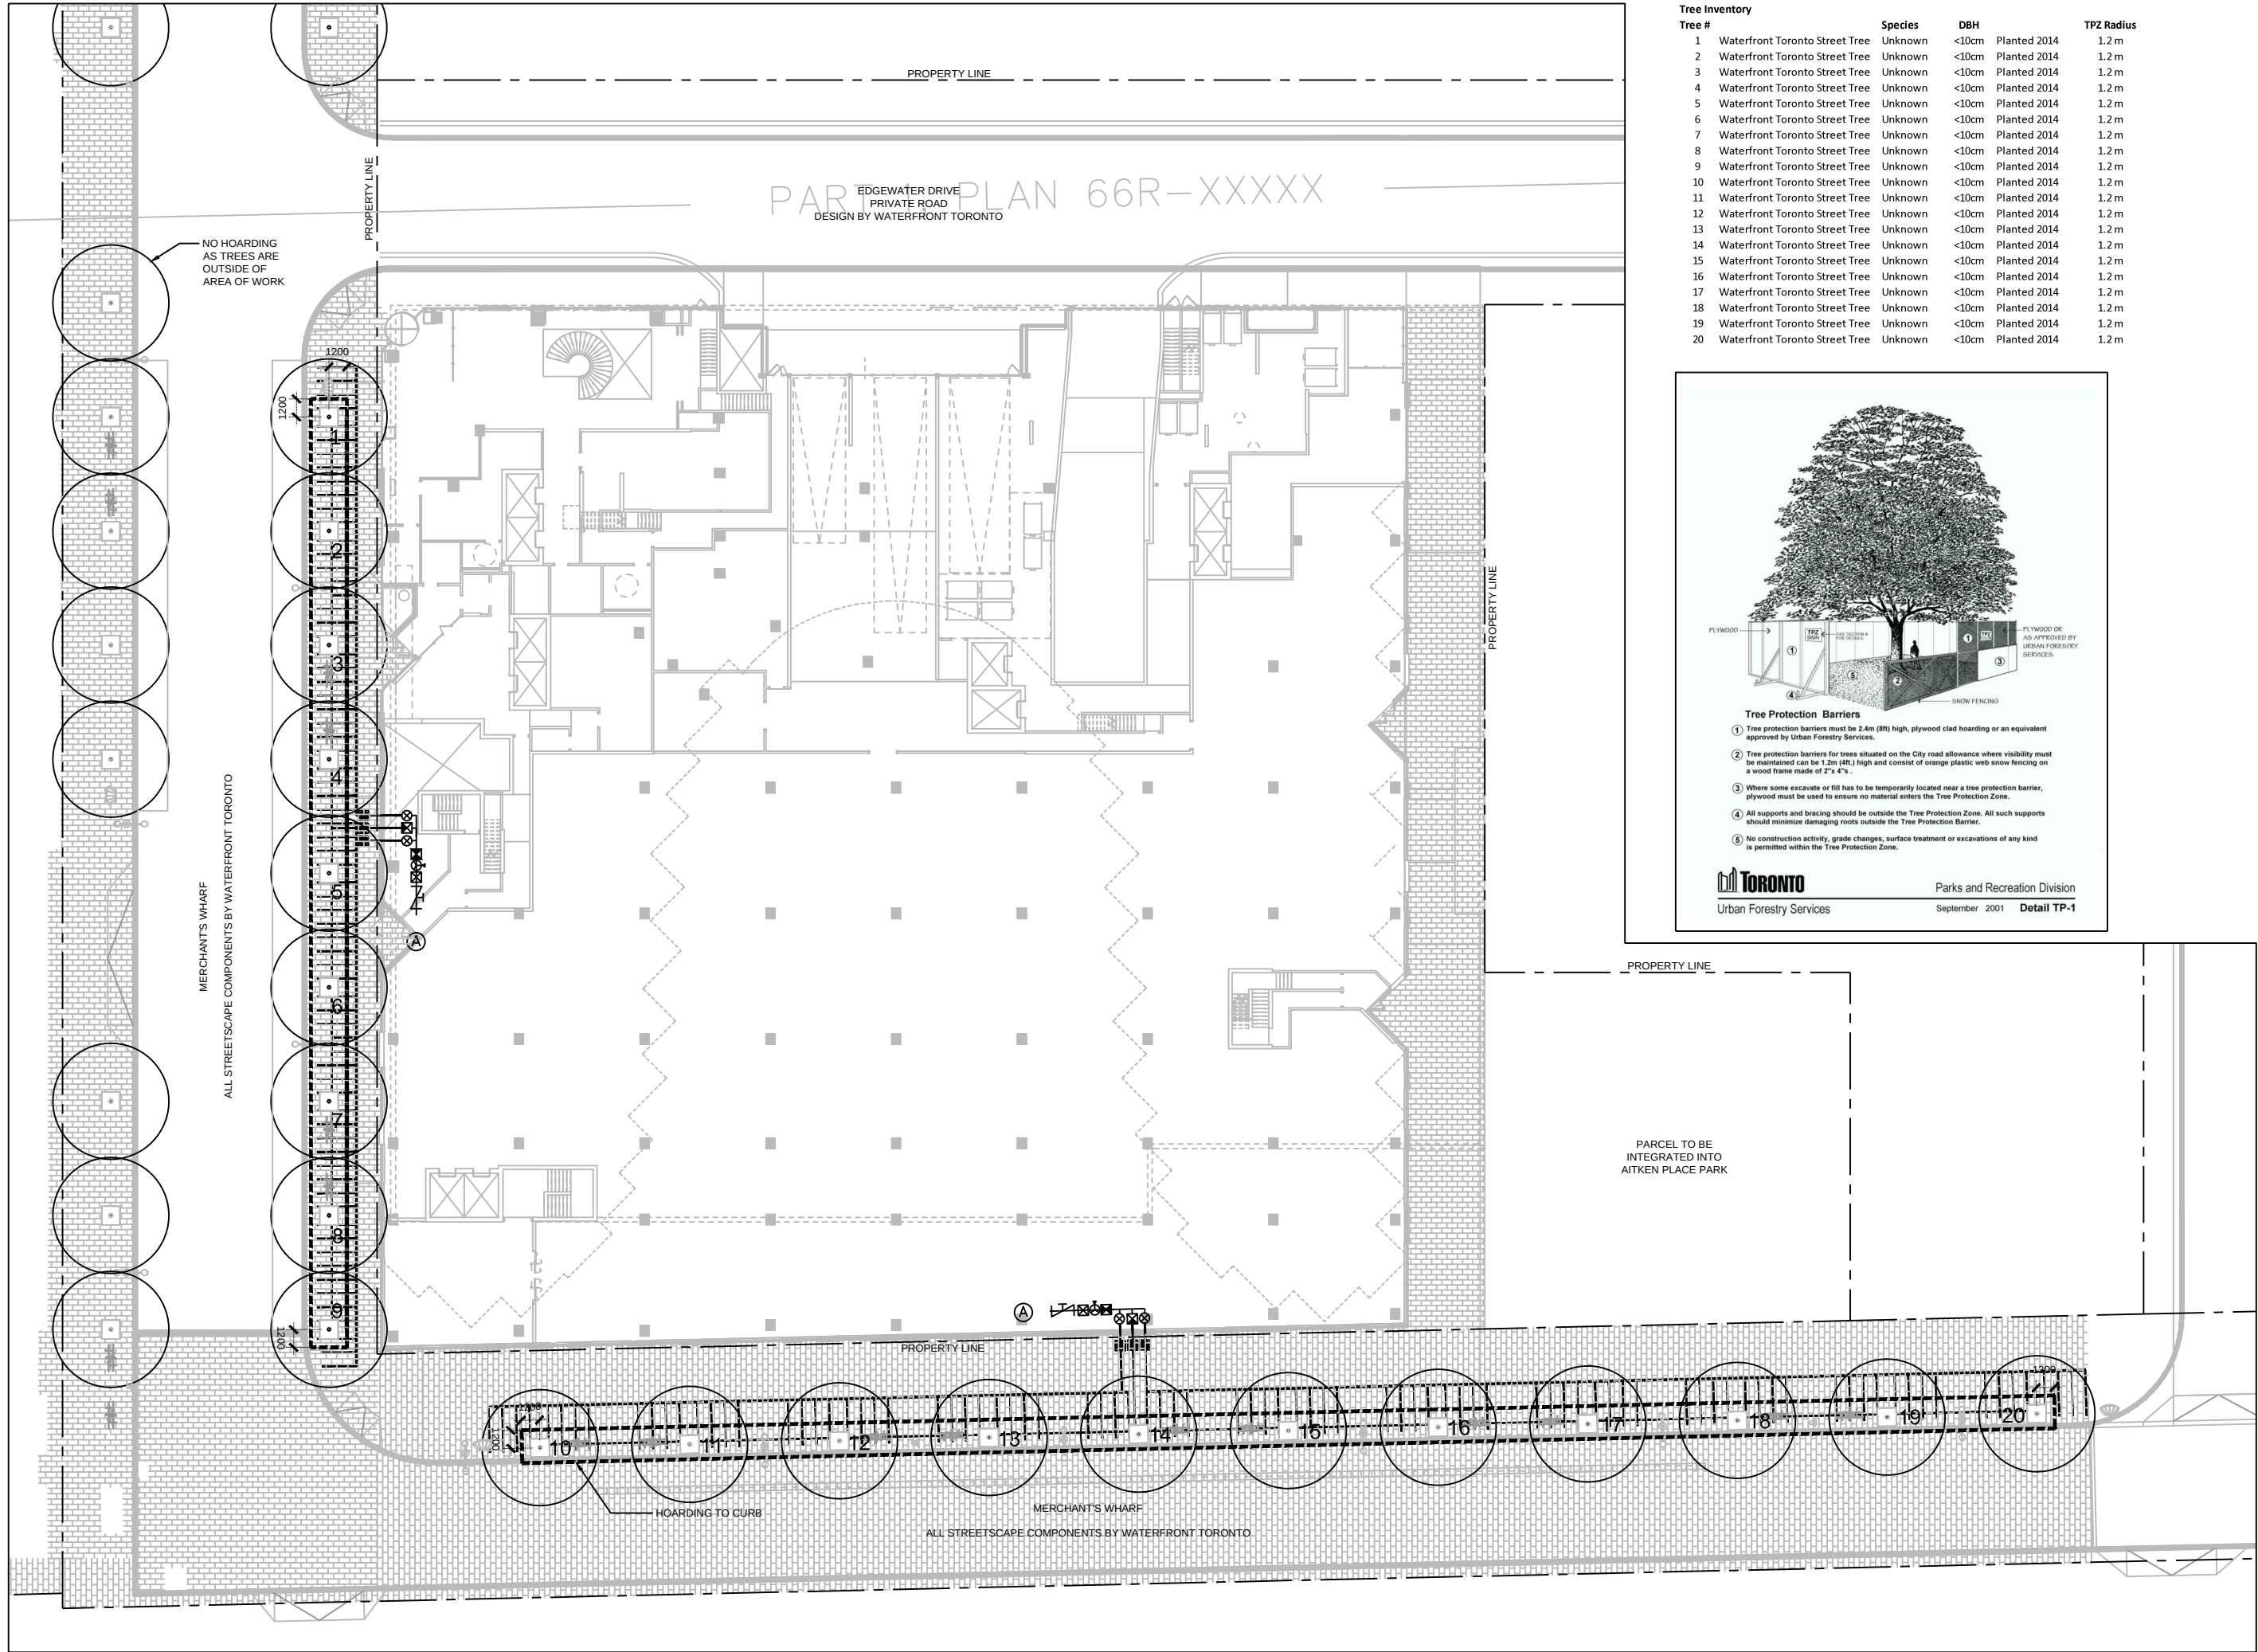

Tree Inventory		Species	DBH		TPZ Radius
Tree #					
1	Waterfront Toronto Street Tree	Unknown	<10cm	Planted 2014	1.2 m
2	Waterfront Toronto Street Tree	Unknown	<10cm	Planted 2014	1.2 m
3	Waterfront Toronto Street Tree	Unknown	<10cm	Planted 2014	1.2 m
4	Waterfront Toronto Street Tree	Unknown	<10cm	Planted 2014	1.2 m
5	Waterfront Toronto Street Tree	Unknown	<10cm	Planted 2014	1.2 m
6	Waterfront Toronto Street Tree	Unknown	<10cm	Planted 2014	1.2 m
7	Waterfront Toronto Street Tree	Unknown	<10cm	Planted 2014	1.2 m
8	Waterfront Toronto Street Tree	Unknown	<10cm	Planted 2014	1.2 m
9	Waterfront Toronto Street Tree	Unknown	<10cm	Planted 2014	1.2 m
10	Waterfront Toronto Street Tree	Unknown	<10cm	Planted 2014	1.2 m
11	Waterfront Toronto Street Tree	Unknown	<10cm	Planted 2014	1.2 m
12	Waterfront Toronto Street Tree	Unknown	<10cm	Planted 2014	1.2 m
13	Waterfront Toronto Street Tree	Unknown	<10cm	Planted 2014	1.2 m
14	Waterfront Toronto Street Tree	Unknown	<10cm	Planted 2014	1.2 m
15	Waterfront Toronto Street Tree	Unknown	<10cm	Planted 2014	1.2 m
16	Waterfront Toronto Street Tree	Unknown	<10cm	Planted 2014	1.2 m
17	Waterfront Toronto Street Tree	Unknown	<10cm	Planted 2014	1.2 m
18	Waterfront Toronto Street Tree	Unknown	<10cm	Planted 2014	1.2 m
19	Waterfront Toronto Street Tree	Unknown	<10cm	Planted 2014	1.2 m
20	Waterfront Toronto Street Tree	Unknown	<10cm	Planted 2014	1.2 m

Tree Protection Barriers

1 Tree protection barriers must be 2.4m (8ft) high, plywood clad hoarding or an equivalent approved by Urban Forestry Services.

2 Tree protection barriers for trees situated on the City road allowance where visibility must be maintained can be 1.2m (4ft.) high and consist of orange plastic web snow fencing on a wood frame made of 2"x 4"s.

3 Where some excavate or fill has to be temporarily located near a tree protection barrier, plywood must be used to ensure no material enters the Tree Protection Zone.

4 All supports and bracing should be outside the Tree Protection Zone. All such supports should minimize damaging roots outside the Tree Protection Barrier.

5 No construction activity, grade changes, surface treatment or excavations of any kind is permitted within the Tree Protection Zone.

Toronto Parks and Recreation Division
Urban Forestry Services September 2001 **Detail TP-1**

Contractor Must Check And Verify All Dimensions On The Job.
Do Not Scale The Drawings.
All Drawings, Specifications And Related Documents Are The Copyright Of The Architect And Must Be Returned Upon Request.
Reproduction Of Drawings, Specifications And Related Documents In Part Or Whole Is Forbidden Without The Architects Written Permission.
This Drawing Is Not To Be Used For Construction Until Signed By The Architect.
Date:

KIRKOR | architects & planners
20 Martin Ross Avenue, Toronto, ON M3J 2K8
T(416) 665-6060, F(416) 665-1234
www.kirkorarchitects.com

Janet Rosenberg & Studio
Landscape Architecture and Urban Design
1 416 656 6655 F 416 656 9756 www.jrstudio.ca
148 Kenwood Avenue, Toronto Ontario M6C 2S3 Canada

No.:	Revision	Date
1.	Issued for Site Plan Approval to WT	15.01.30
2.	Issued for Site Plan Approval	15.03.02



Drawing Title
Tree Protection Plan

Project
Hines TRIDEL
Aquavista
BAYSIDE, TORONTO
Scale
1:200
Drawn by
CP
Checked by
RB
Project No.
14-117
Date
06/03/14
Drawing No.
L-200