

PLAN DRAWING LEGEND

DENOTES PAINTED GYPSUM BULKHEAD AT 2290 AFF UNLESS NOTED
 YELLOW METAL PANEL CLADDING
 EXTERIOR WALL ASSEMBLIES W/A UNLESS NOTED OTHERWISE

DENOTES BARRIER-FREE DESIGNATED RESIDENTIAL SUITE
 DENOTES ROOF DRAIN AND ROOF DRAINAGE LAYOUT. REFER ALSO TO SLAB EDGE PLANS FOR SLOPES AND SLAB ELEVATIONS


REFER TO DWG. A420 FOR DETAILS OF WINDOW WASHING SYSTEMS
 ANCHOR POINT
 DAVIT BASE
 RECESSED DAVIT BASE

RECESSED ROOF ANCHOR
 ROOF ANCHOR
 ROOF ANCHOR - WALL MOUNTED
 WINDOW WASHING RIGGING SLEEVE



METRIC SCALE DRAWING
FIRST FLOOR ELEV. +93.60m

No.	ISSUED/REVISION FOR	DATE
1	Issued for SPA	2013-03-28
2	Issued for Coordination	2013-04-11
3	Issued for Coordination	2013-04-19
4	Revised for SPA	2014-01-10
5	Issued for Coordination	2014-02-28
6	Issued for Elevator Tender	2014-04-07
7	Issued for Coordination	2014-05-03
8	Issued for 50% Completion	2014-06-23
9	Issued for Permit	2014-06-28
10	Issued for Coordination	2014-06-23
11	Released for Permit	2014-07-10
12	Released for Permit	2014-08-22
13	Issued for Tender	2014-08-28
14	Issued for Tender	2014-08-22
15	Issued for Tender	2015-05-05
16	Issued for Drywall Tender	2015-08-19

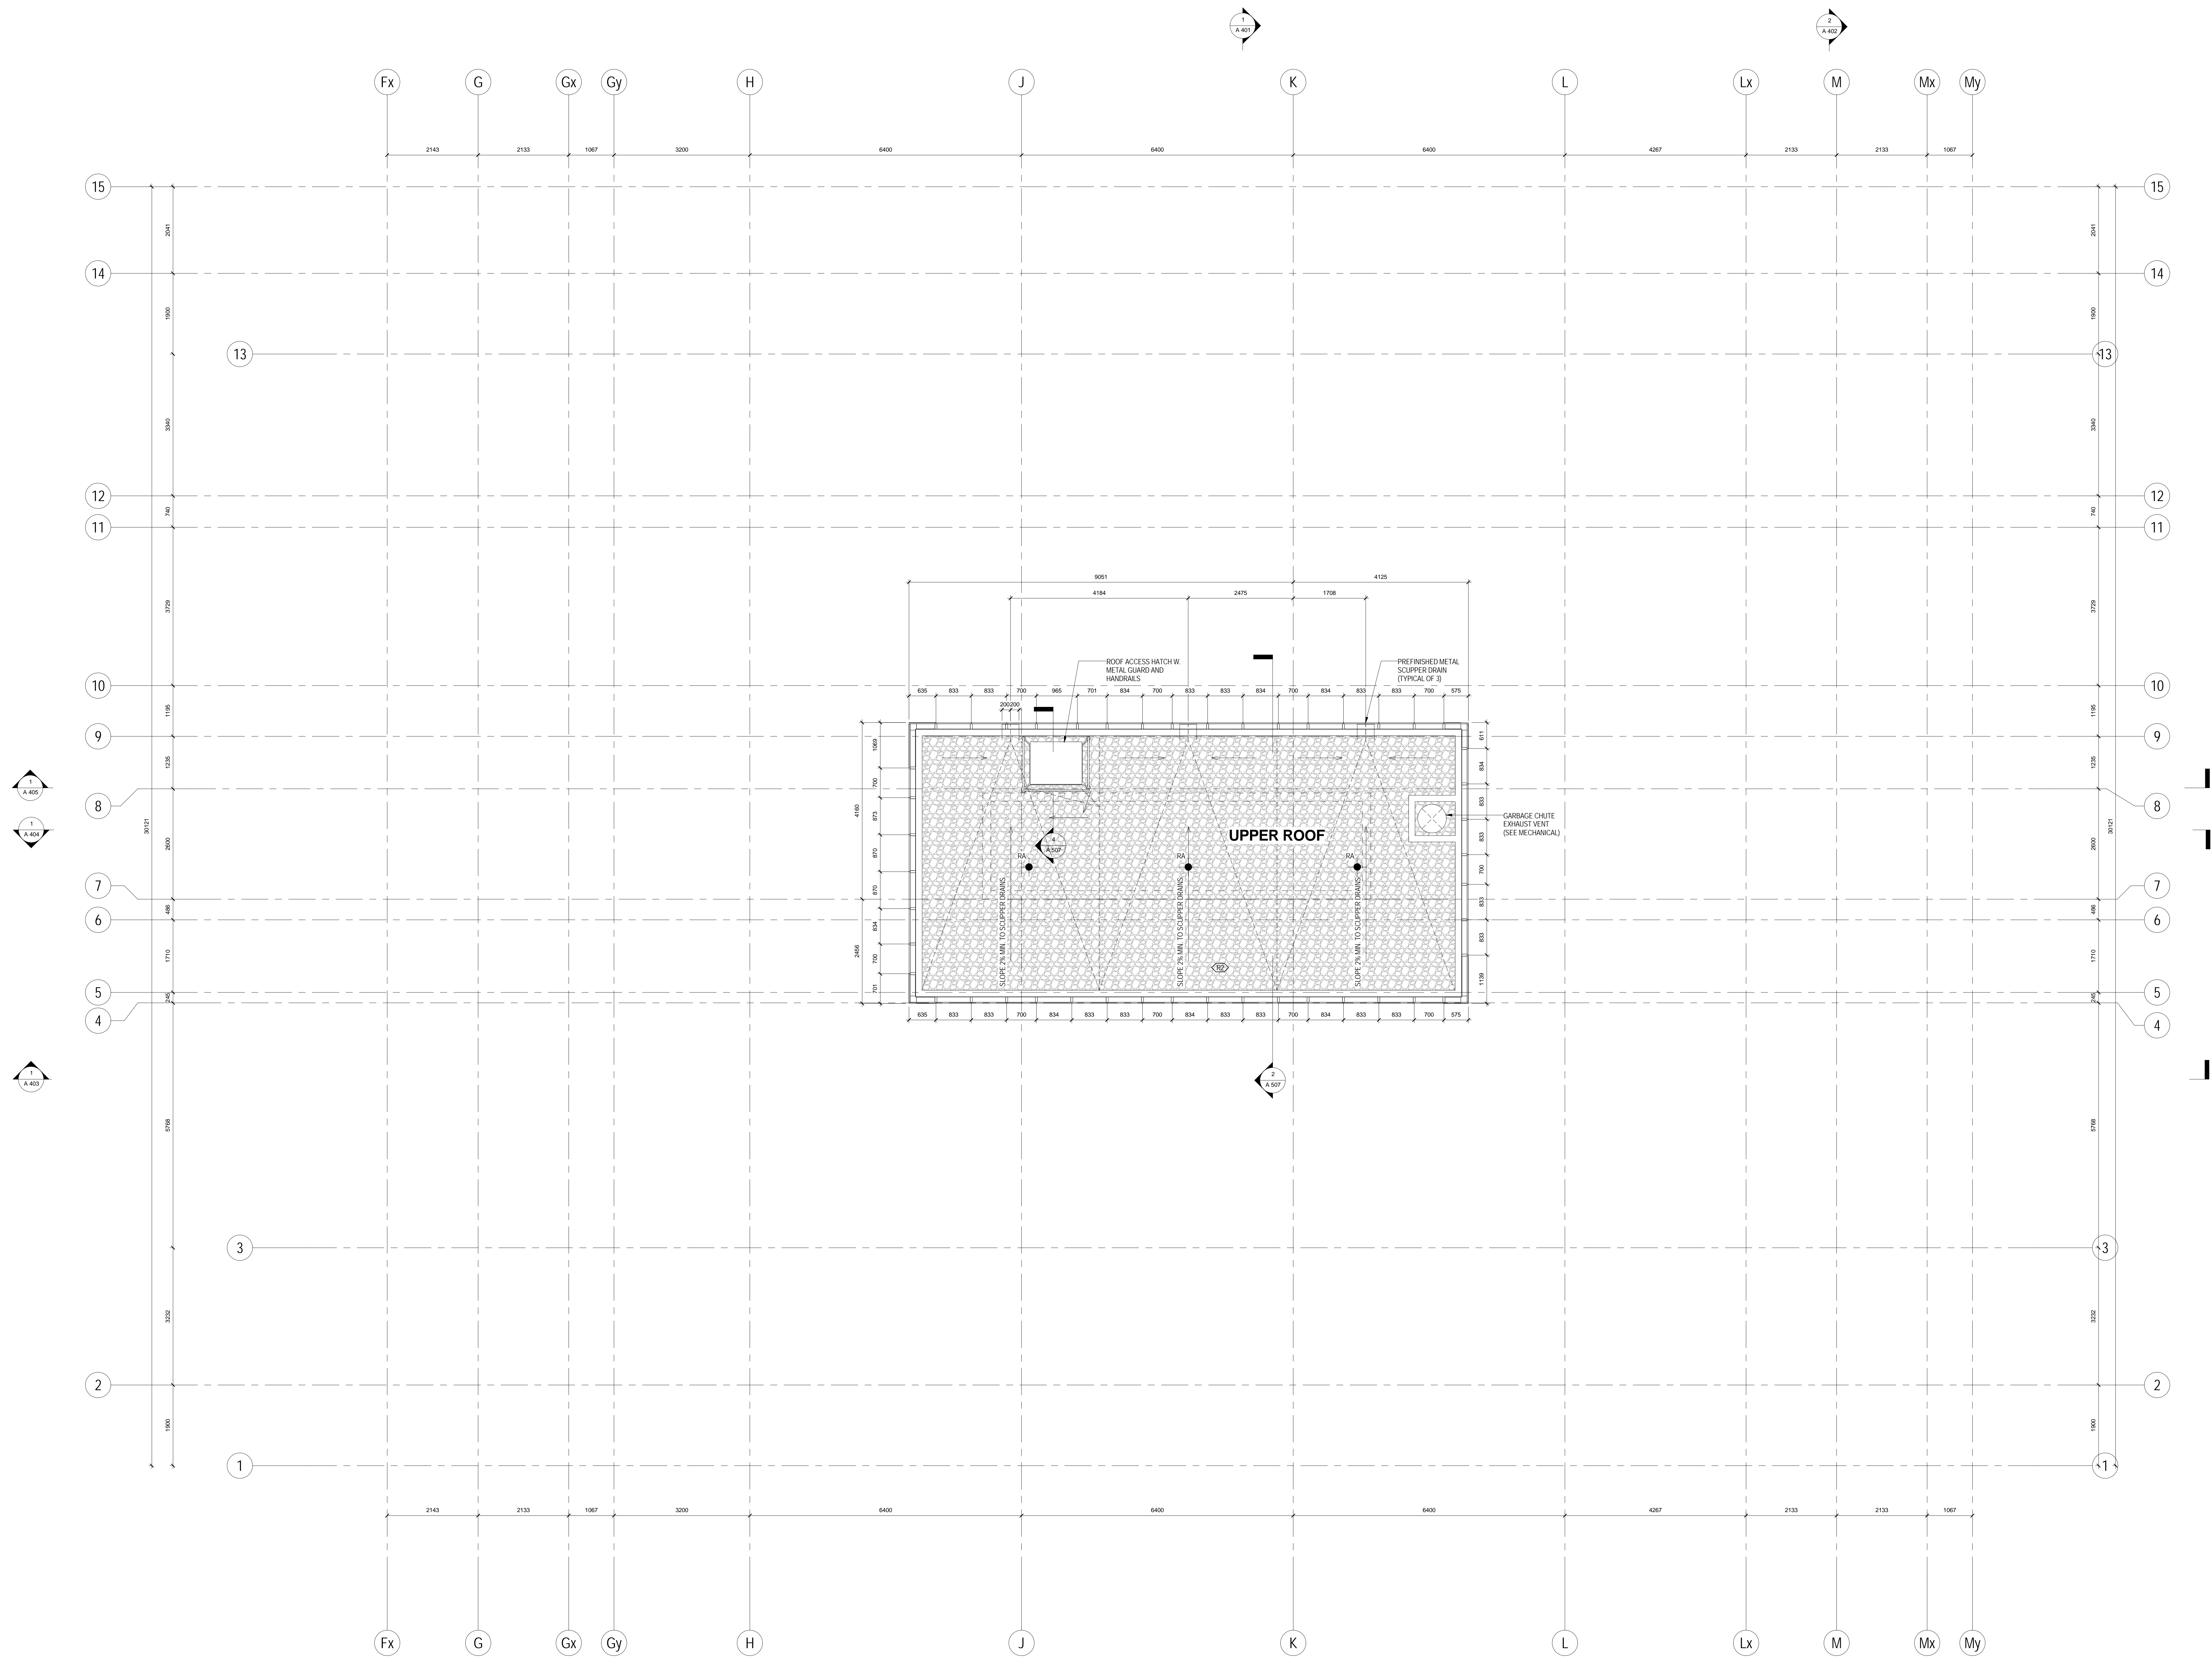

SQ ALEXANDRA PARK - BLOCK 11
38 CAMERON ST., TORONTO, ONTARIO M5T 2H2

project no. 12-115
scale: As indicated
drawn by: TA
reviewed by: TA
date: 2014-09-22

Teepie Architects
1200 BAY STREET TORONTO, ONTARIO M5G 1B7
416-924-8888

1 UPPER ROOF PLAN
A 227 1:50