



**DO NOT SCALE DRAWINGS.**

CONTRACTOR MUST VERIFY ALL DRAWINGS, DIMENSIONS, DETAILS AND SPECIFICATIONS, AND REPORT ANY DISCREPANCIES TO UNION 31 INC. BEFORE PROCEEDING WITH WORK. MATERIALS MAY NOT BE SUBSTITUTED WITHOUT WRITTEN APPROVAL FROM UNION 31 INC.  
ALL DRAWINGS AND SPECIFICATIONS ARE INSTRUMENTS OF SERVICE AND THE PROPERTY OF UNION 31 INC. WHICH MUST BE RETURNED AT THE COMPLETION OF THE WORK.


PRINTED: 28-May-15

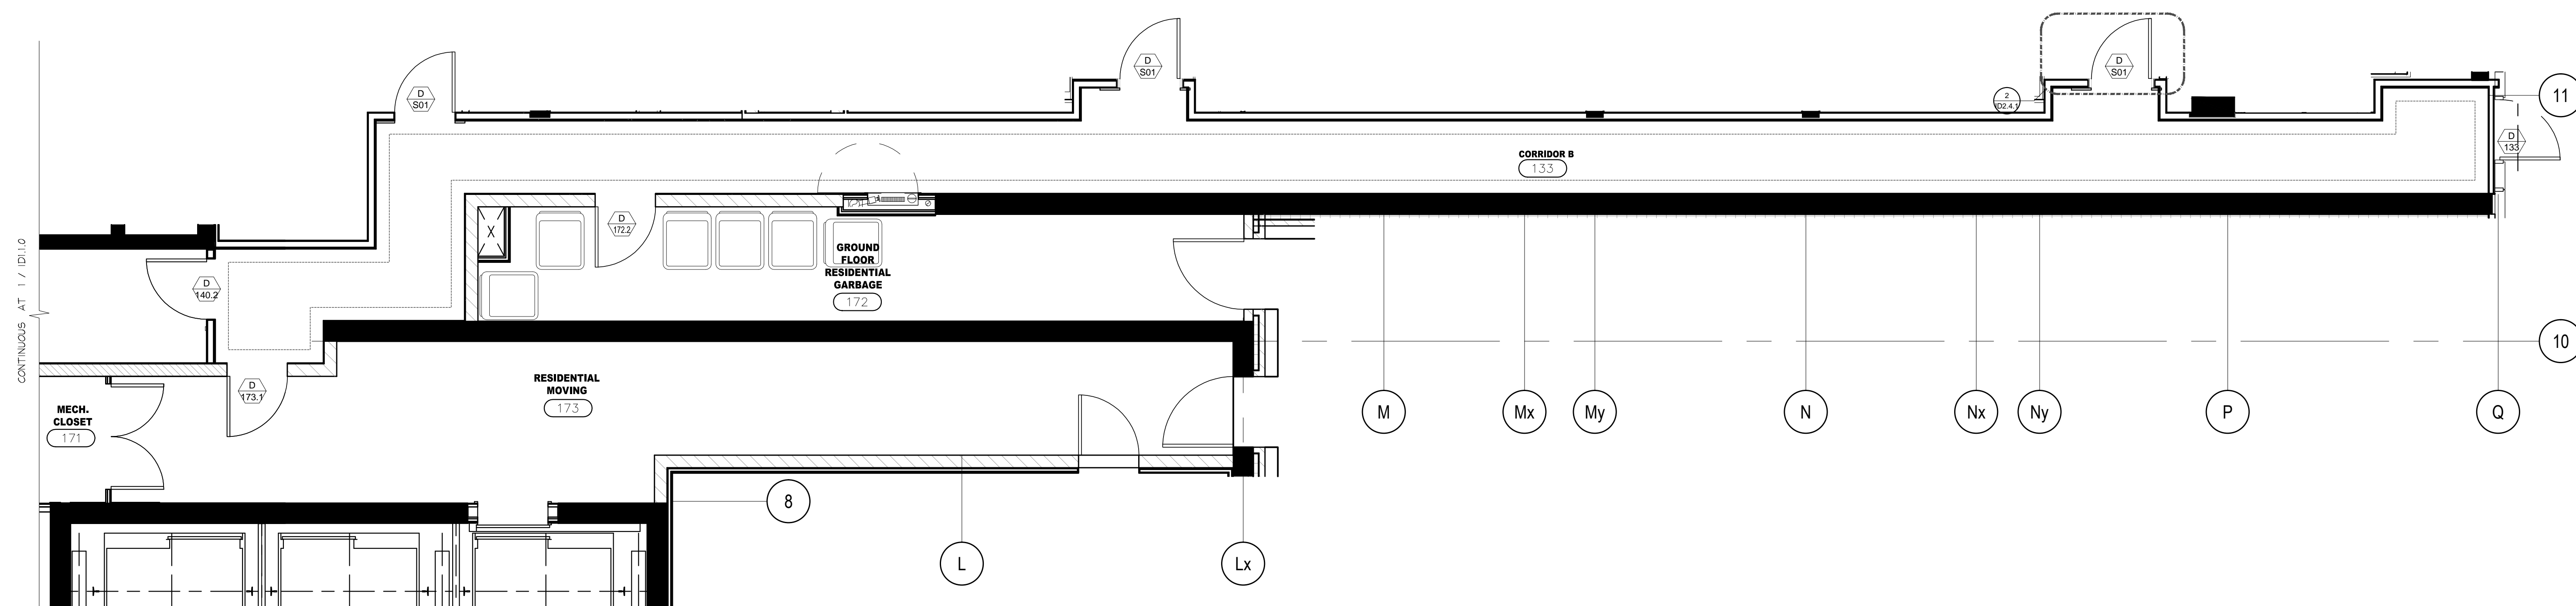


1 CONSTRUCTION PLAN  
SCALE 1:50  
GROUND FLOOR

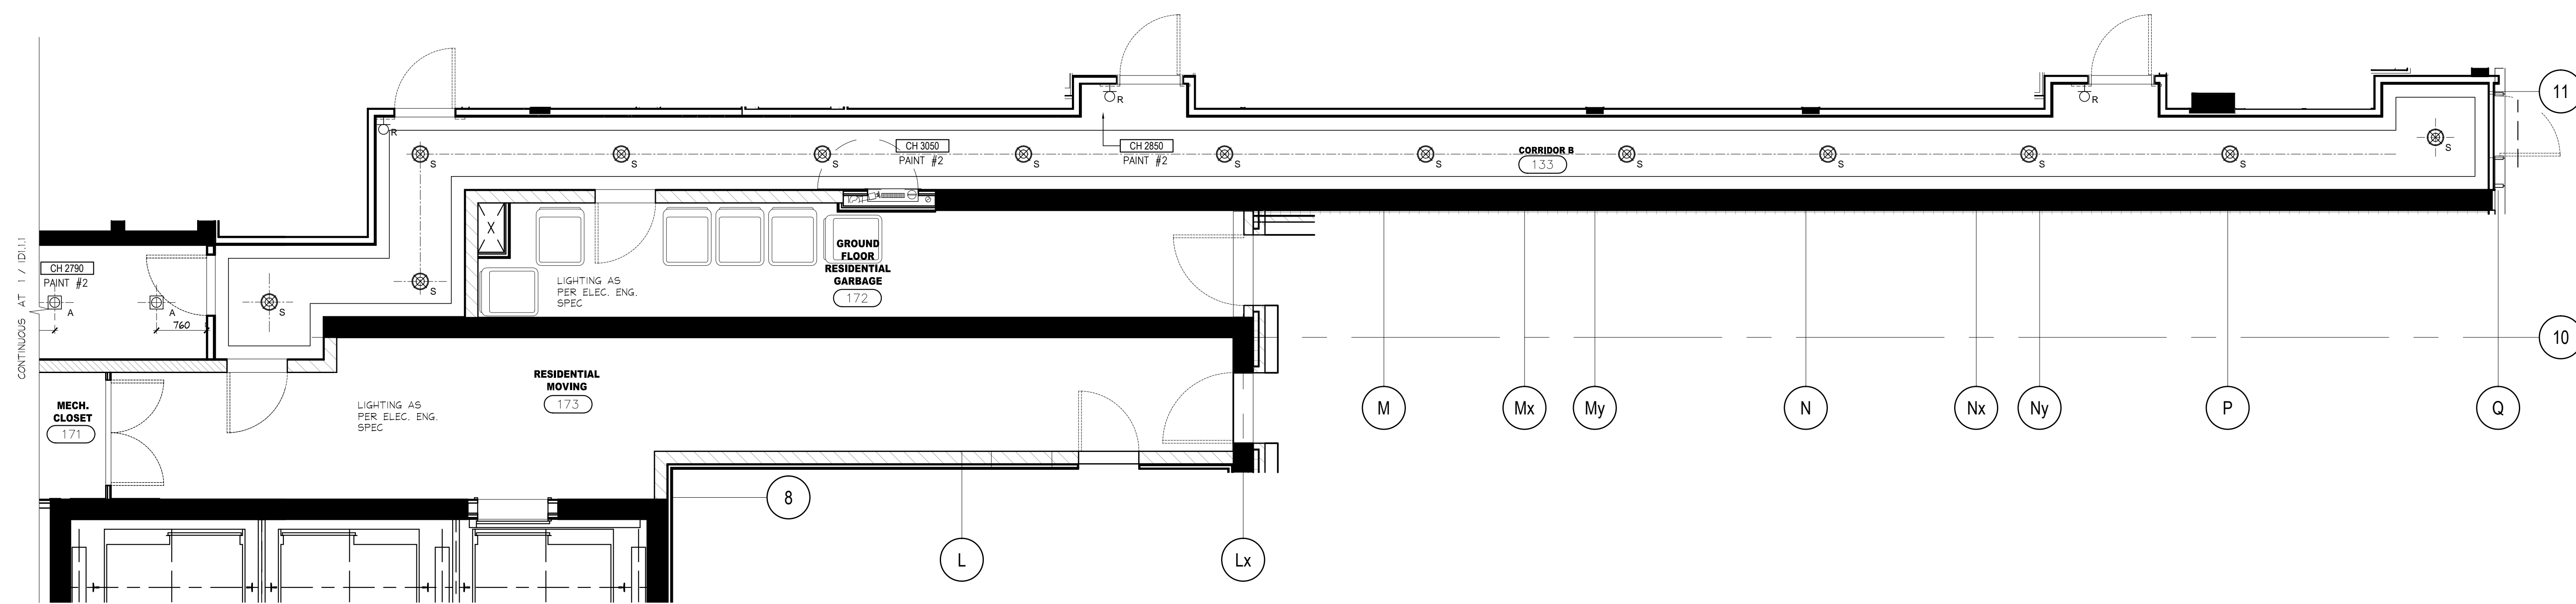

2 REFLECTED CEILING PLAN  
SCALE 1:50  
GROUND FLOOR

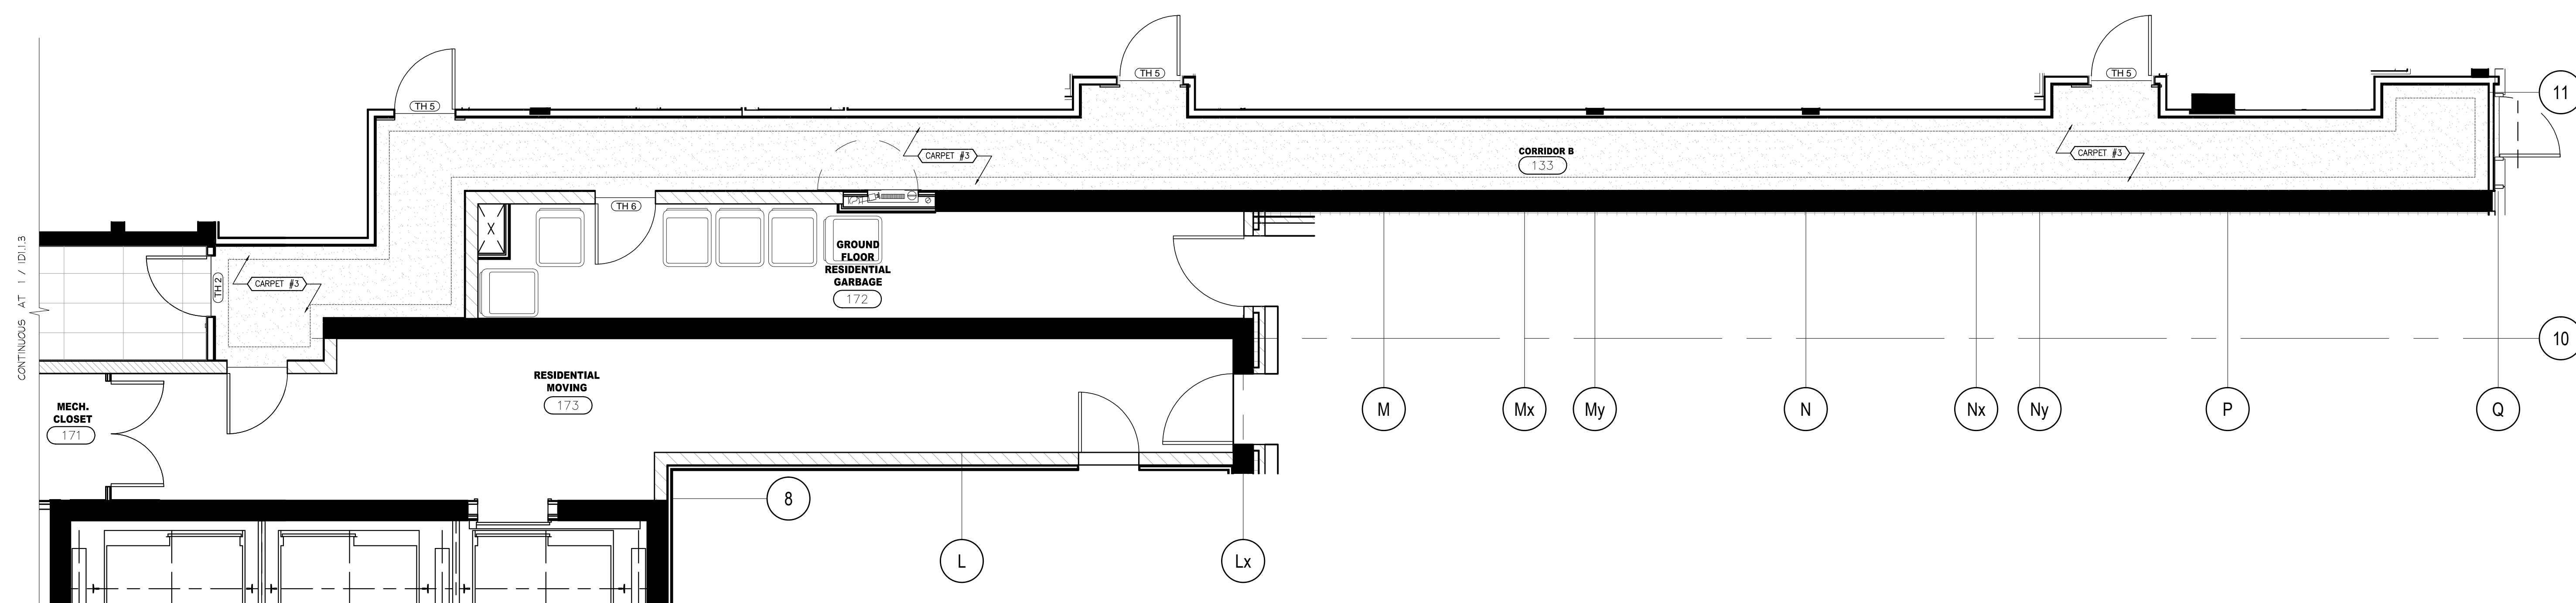

3 FLOOR FINISHES PLAN  
SCALE 1:50  
GROUND FLOOR

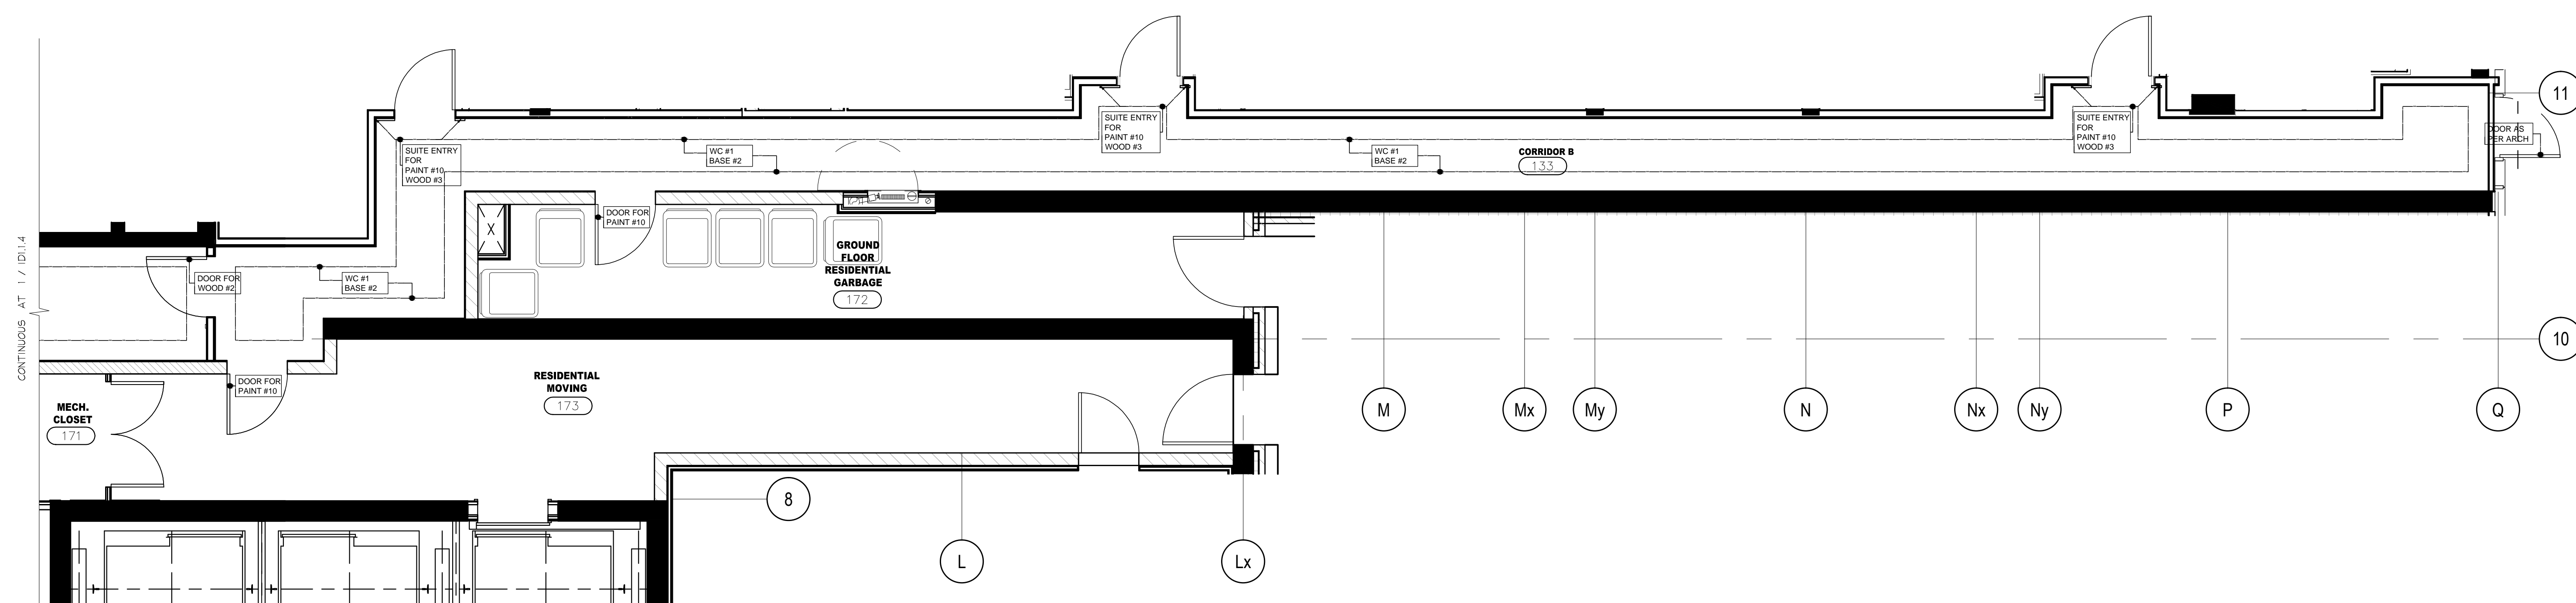

4 WALL FINISHES PLAN  
SCALE 1:50  
GROUND FLOOR

NO.	DATE	COMMENTS	INI
03	06 MAR / 15	ISSUED FOR TENDER	AP
02	26 JAN / 15	ISSUED FOR TENDER	AP
01	22 AUG / 14	ISSUED FOR PERMIT	AP

REVISIONS:

UNION 31

UNION31 INC.  
183 BATHURST STREET, STE. 201  
TORONTO, ON, M5T 2R7, CANADA  
TEL: 416-597-1576 FAX: 416-597-2139

PROJECT NAME:  
**ALEXANDRA PARK  
MAIN BUILDING**  
BLOCK 11  
ON, Canada

PROJECT NO.:  
13-949

DRAWING(S):  
**GROUND FLOOR / CORRIDOR  
CONSTRUCTION PLAN &  
REFLECTED CEILING PLAN &  
FLOOR & WALL FINISHES PLANS**

DATE STARTED: 07 AUG / 13	DRAWING NO.:
SCALE: 1 : 50	<b>ID</b>
DRAWN BY: AP	<b>1.1.5</b>
APPROVED BY: KC	