



R - RETAIL
 AV - AFFORDABLE VISITOR
 AR - AFFORDABLE RESIDENTS
 CV - CONDO VISITOR
 CR - CONDO RESIDENTS
 CR (E) - CONDO RESIDENTS WITH ELECTRICAL CONDUITS

Contractor Must Check And Verify All Dimensions On The Job.
 Do Not Scale The Drawings.
 All Drawings, Specifications And Related Documents Are The Copyright Of The Architect And Must Be Returned Upon Request.
 Reproduction Of Drawings, Specifications And Related Documents In Part Or Whole Is Forbidden Without The Architects Written Permission.
 This Drawing Is Not To Be Used For Construction Until Signed By The Architect.
 Date:

KIRKOR | architects & planners
 20 Martin Ross Avenue, Toronto, Ontario, M3J 2K8
 T(416) 665-6060, F(416) 665-1234, www.kirkorarchitects.com

No. Revision Date

BELOWGRADE LEGEND 3
 NTS A2.2

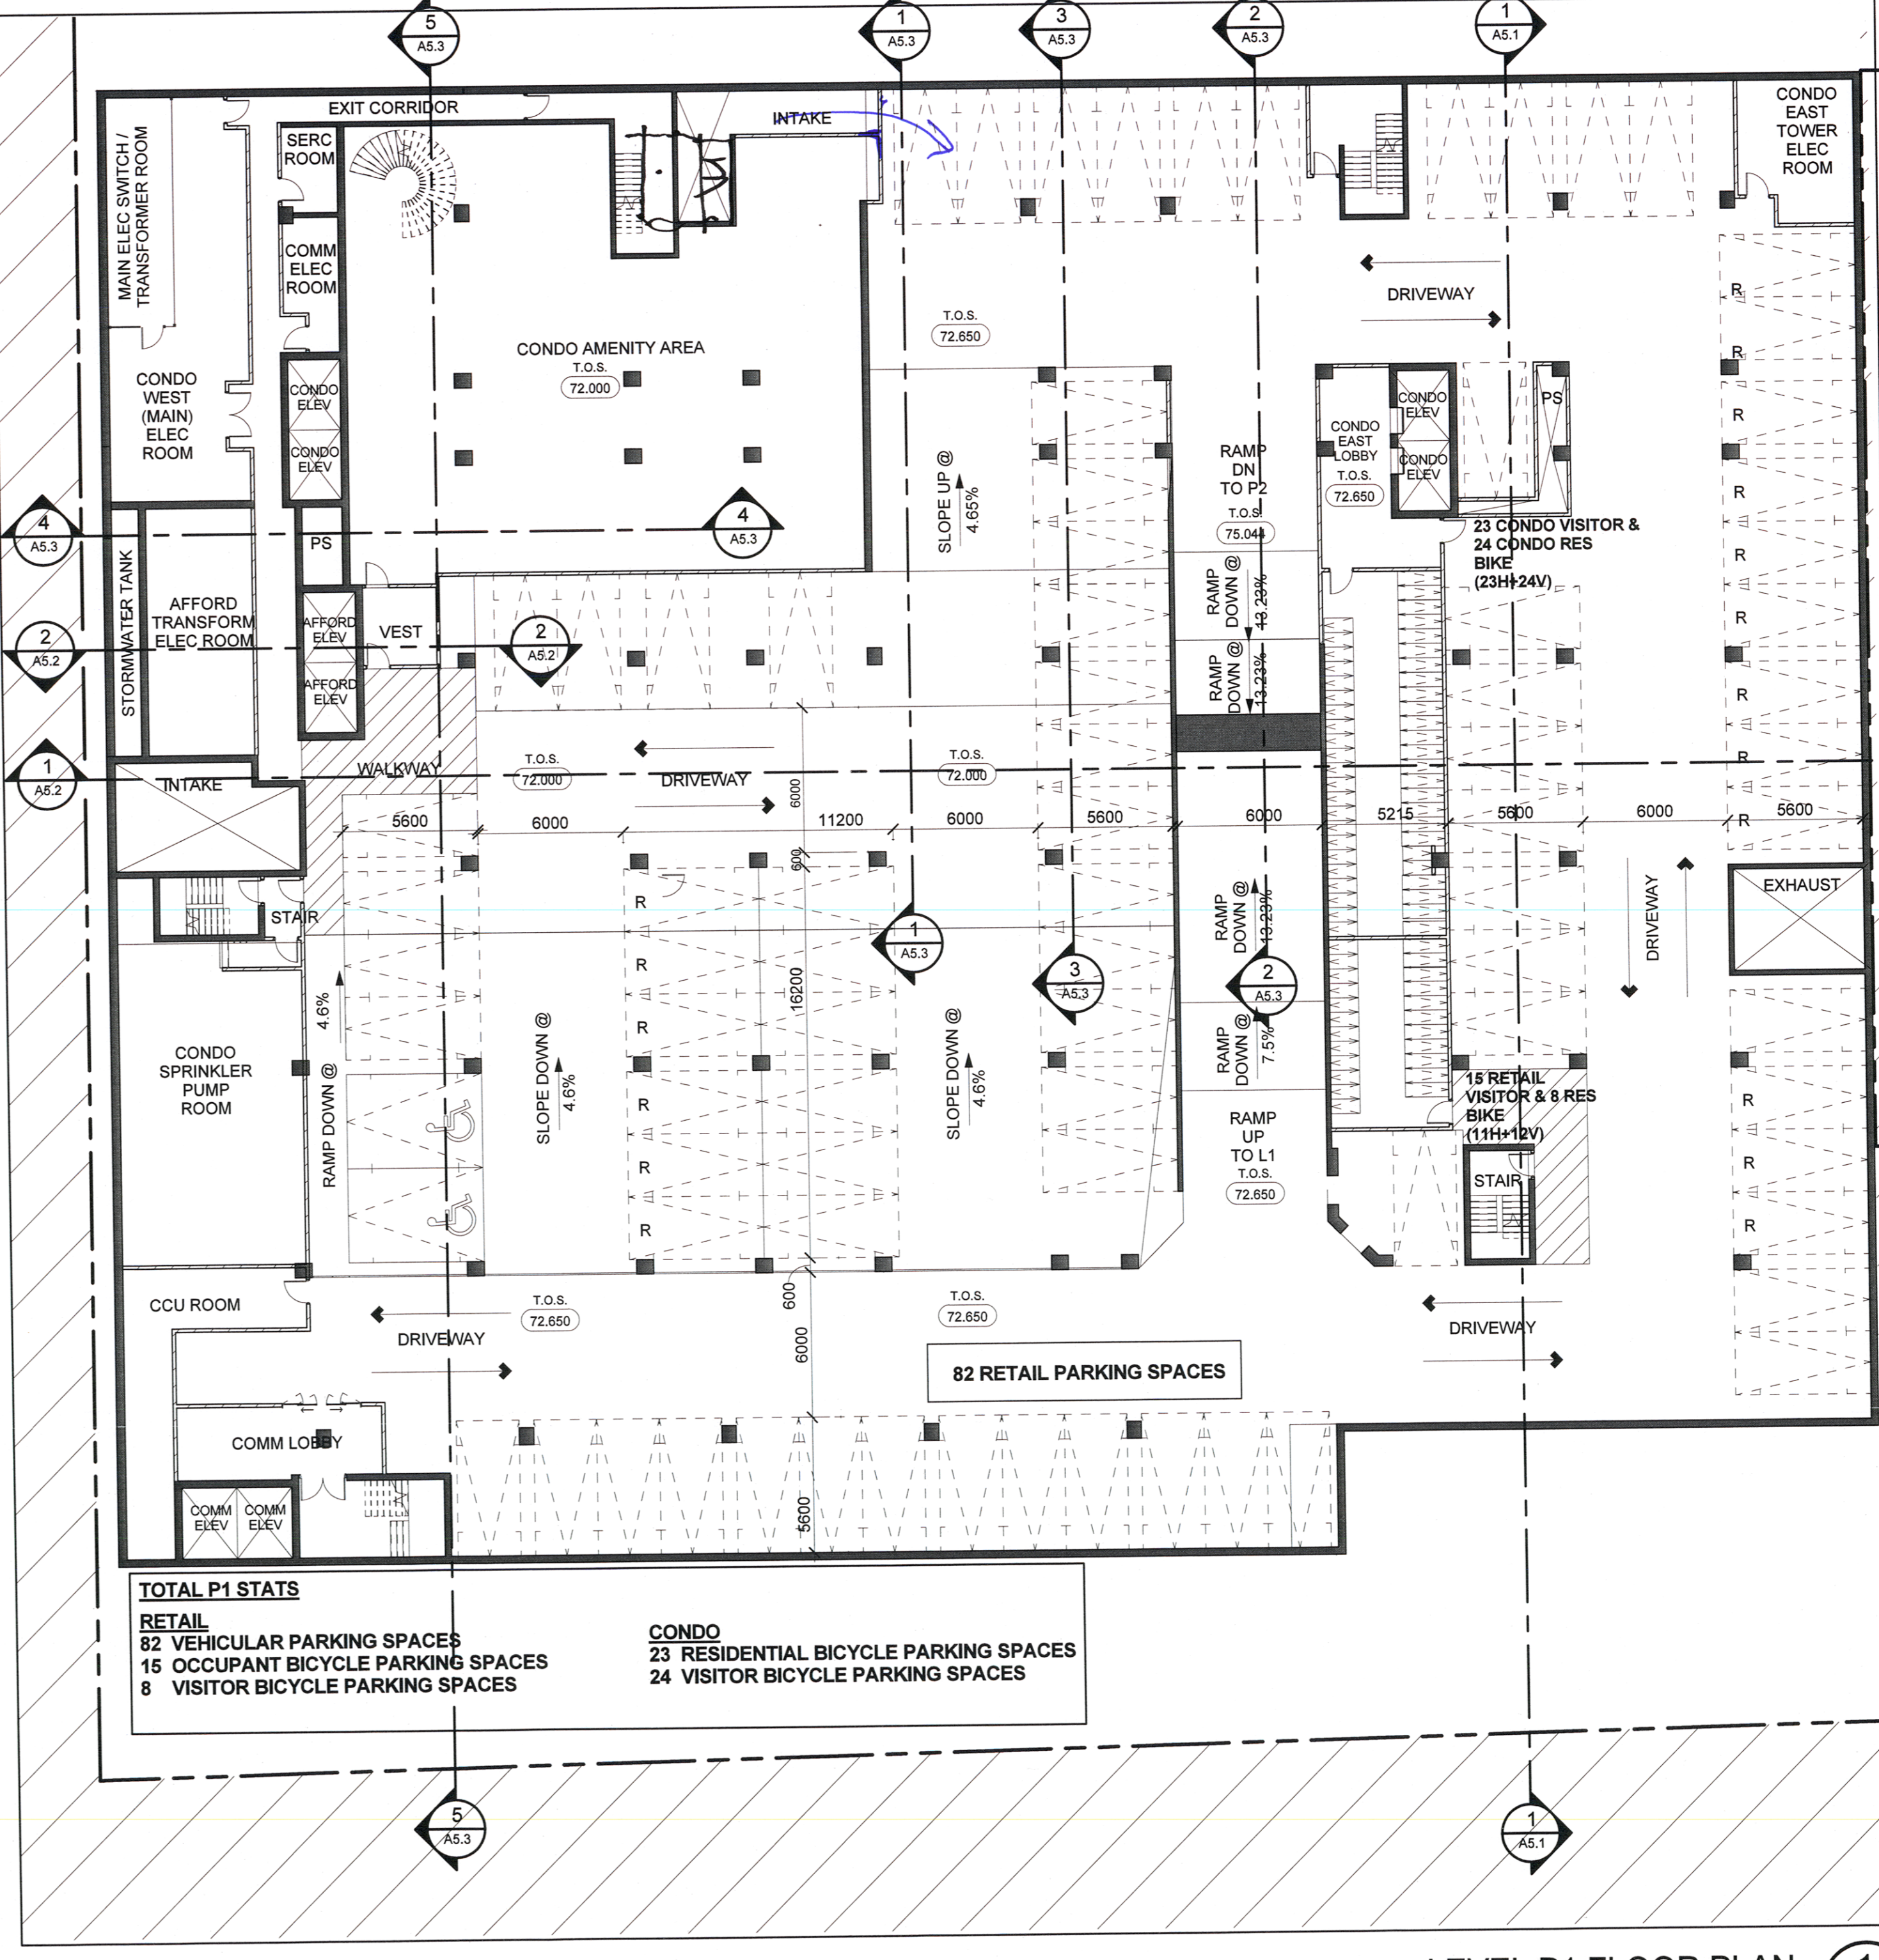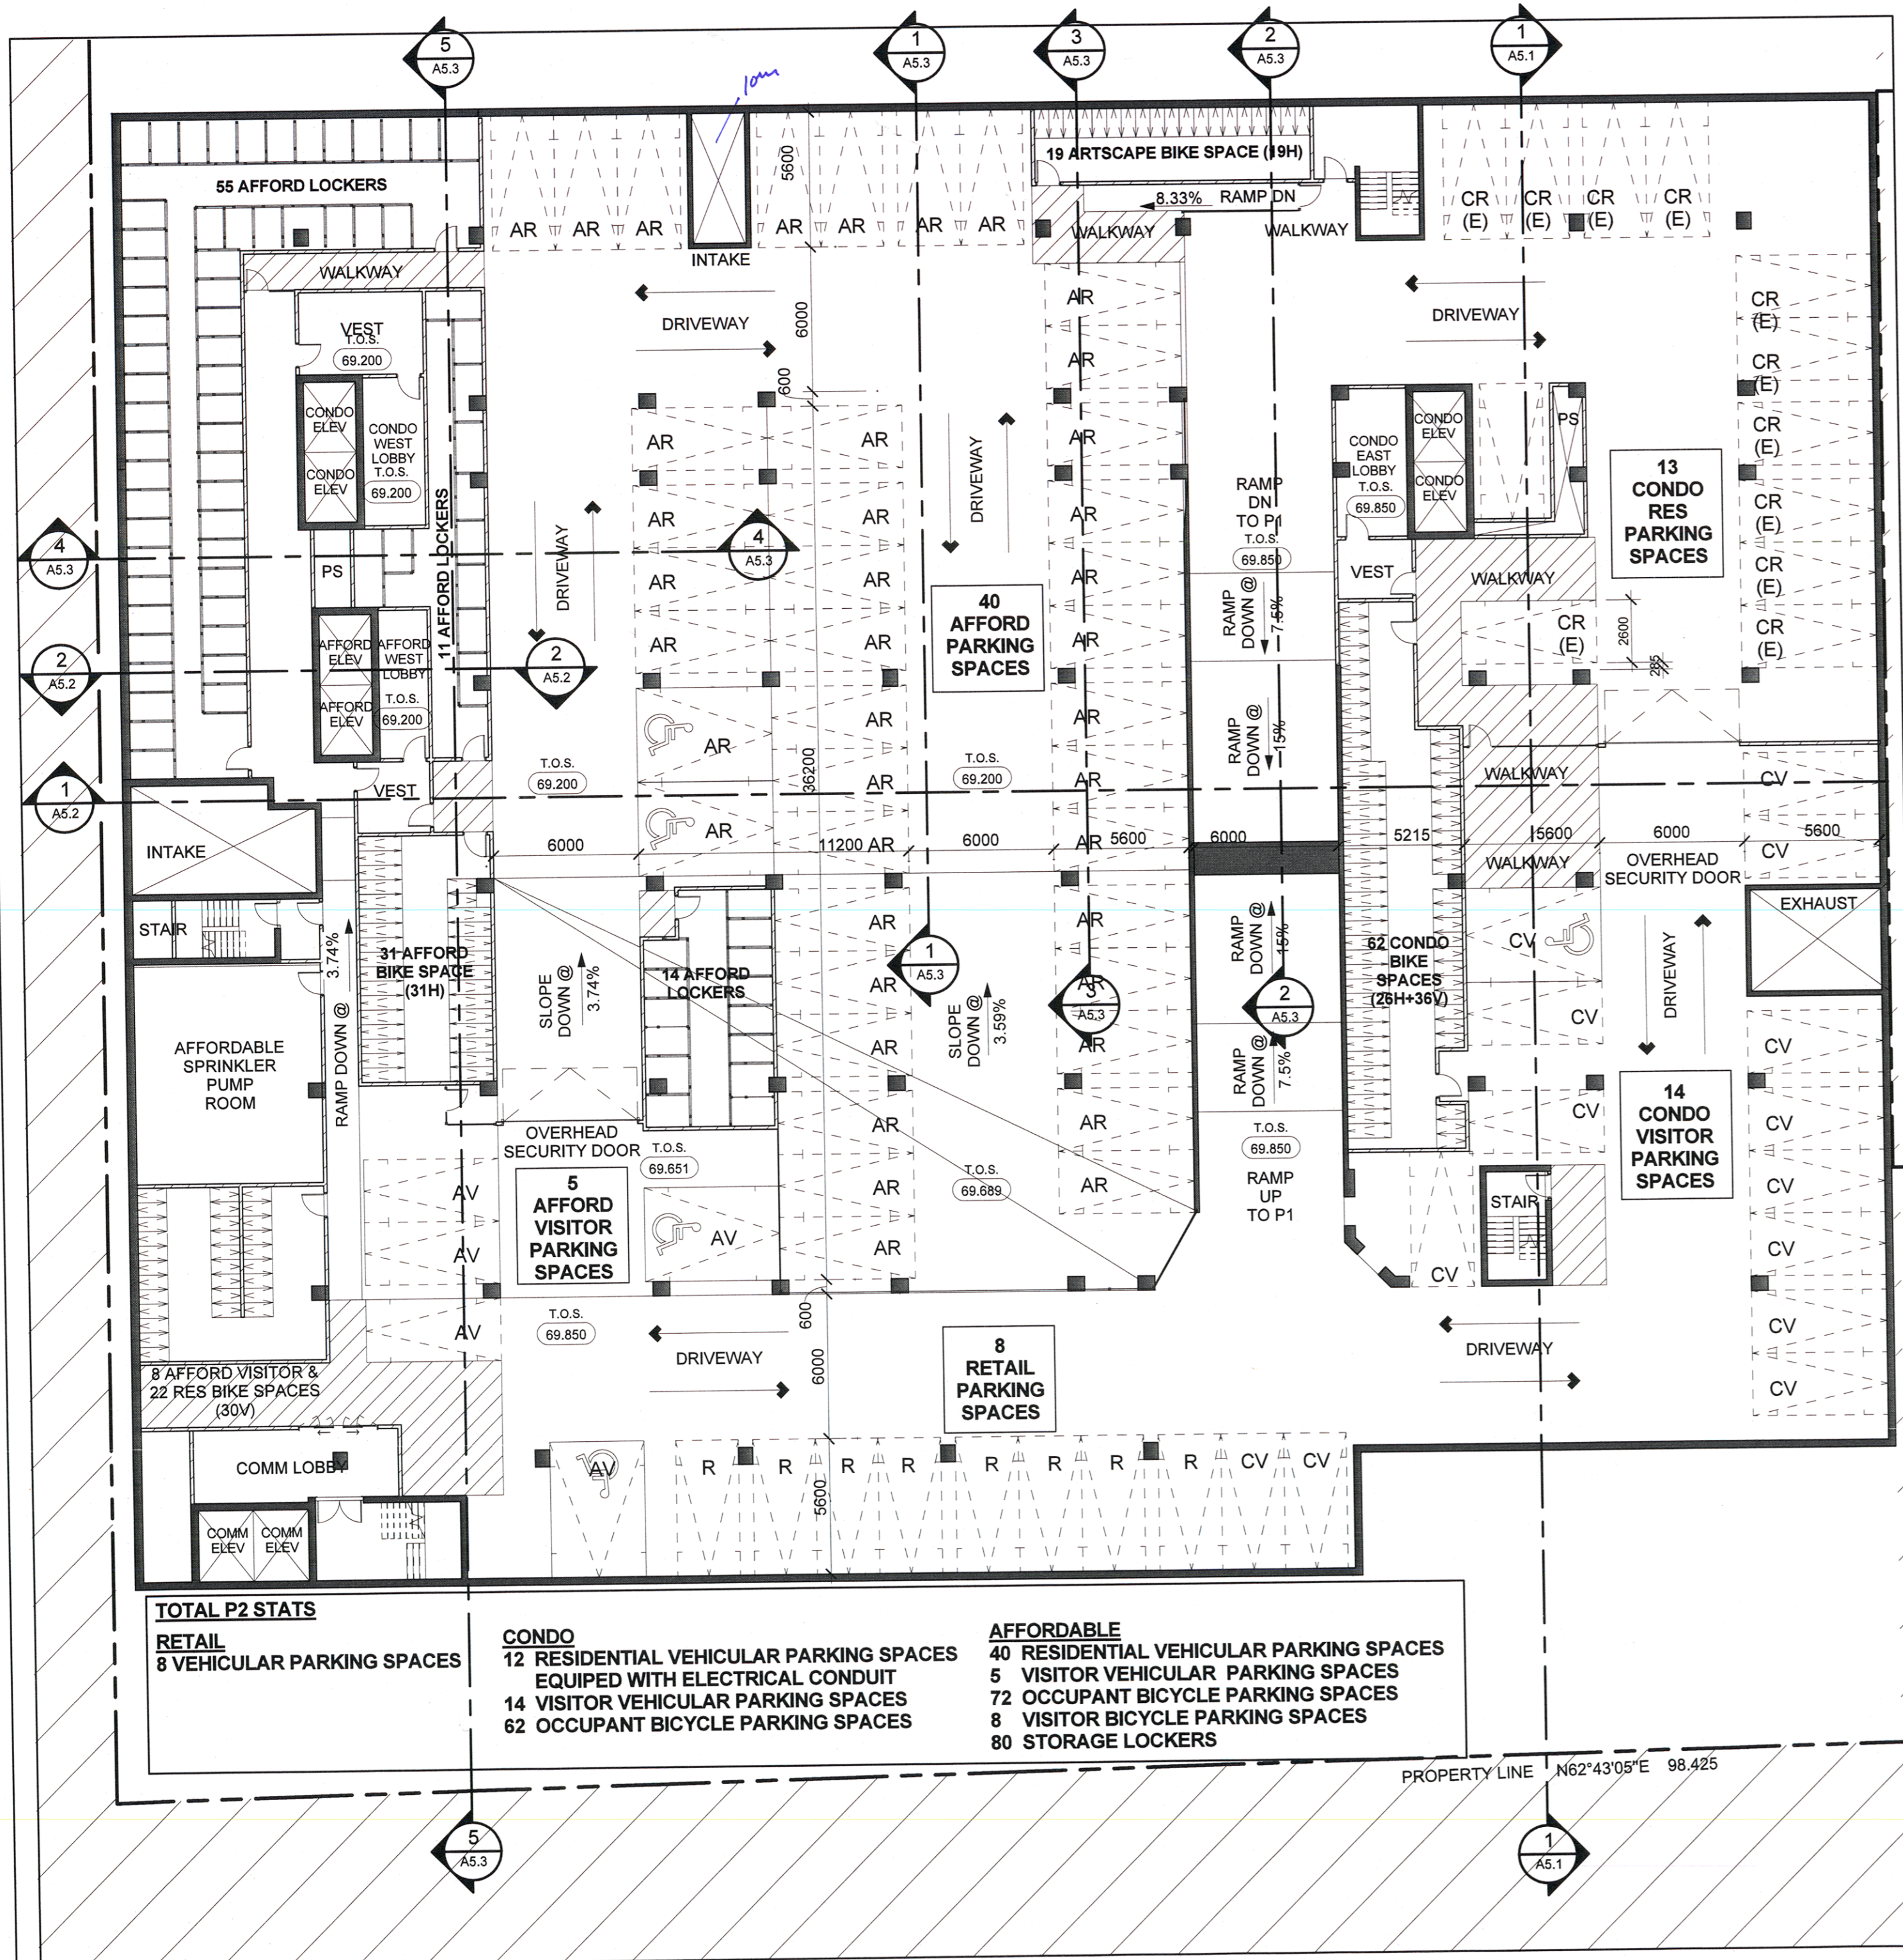

TOTAL P2 STATS
 RETAIL 8 VEHICULAR PARKING SPACES
 CONDO 12 RESIDENTIAL VEHICULAR PARKING SPACES EQUIPPED WITH ELECTRICAL CONDUIT
 14 VISITOR VEHICULAR PARKING SPACES
 62 OCCUPANT BICYCLE PARKING SPACES
 AFFORDABLE 40 RESIDENTIAL VEHICULAR PARKING SPACES
 5 VISITOR VEHICULAR PARKING SPACES
 72 OCCUPANT BICYCLE PARKING SPACES
 8 VISITOR BICYCLE PARKING SPACES
 80 STORAGE LOCKERS

TOTAL P1 STATS
 RETAIL 82 VEHICULAR PARKING SPACES
 15 OCCUPANT BICYCLE PARKING SPACES
 8 VISITOR BICYCLE PARKING SPACES
 CONDO 23 RESIDENTIAL BICYCLE PARKING SPACES
 24 VISITOR BICYCLE PARKING SPACES

LEVEL P2 FLOOR PLAN 2
 Scale: 1 : 200 A2.2

LEVEL P1 FLOOR PLAN 1
 Scale: 1 : 200 A2.2

01	SPA SUBMISSION	DEC. 12, 2014
No	Issued For	Date

Drawing Title
LEVEL P2 & LEVEL P1 FLOOR PLAN

Project

AQUAVISTA

BAYSIDE, TORONTO

Scale

1 : 200

Drawn by

CL

Checked by

CA

Project No.

13148

Date

DEC. 17 2014

Drawing No.

A2.2

