


2 2ND FLOOR CONSTRUCTION PLAN  
SCALE: 1:100

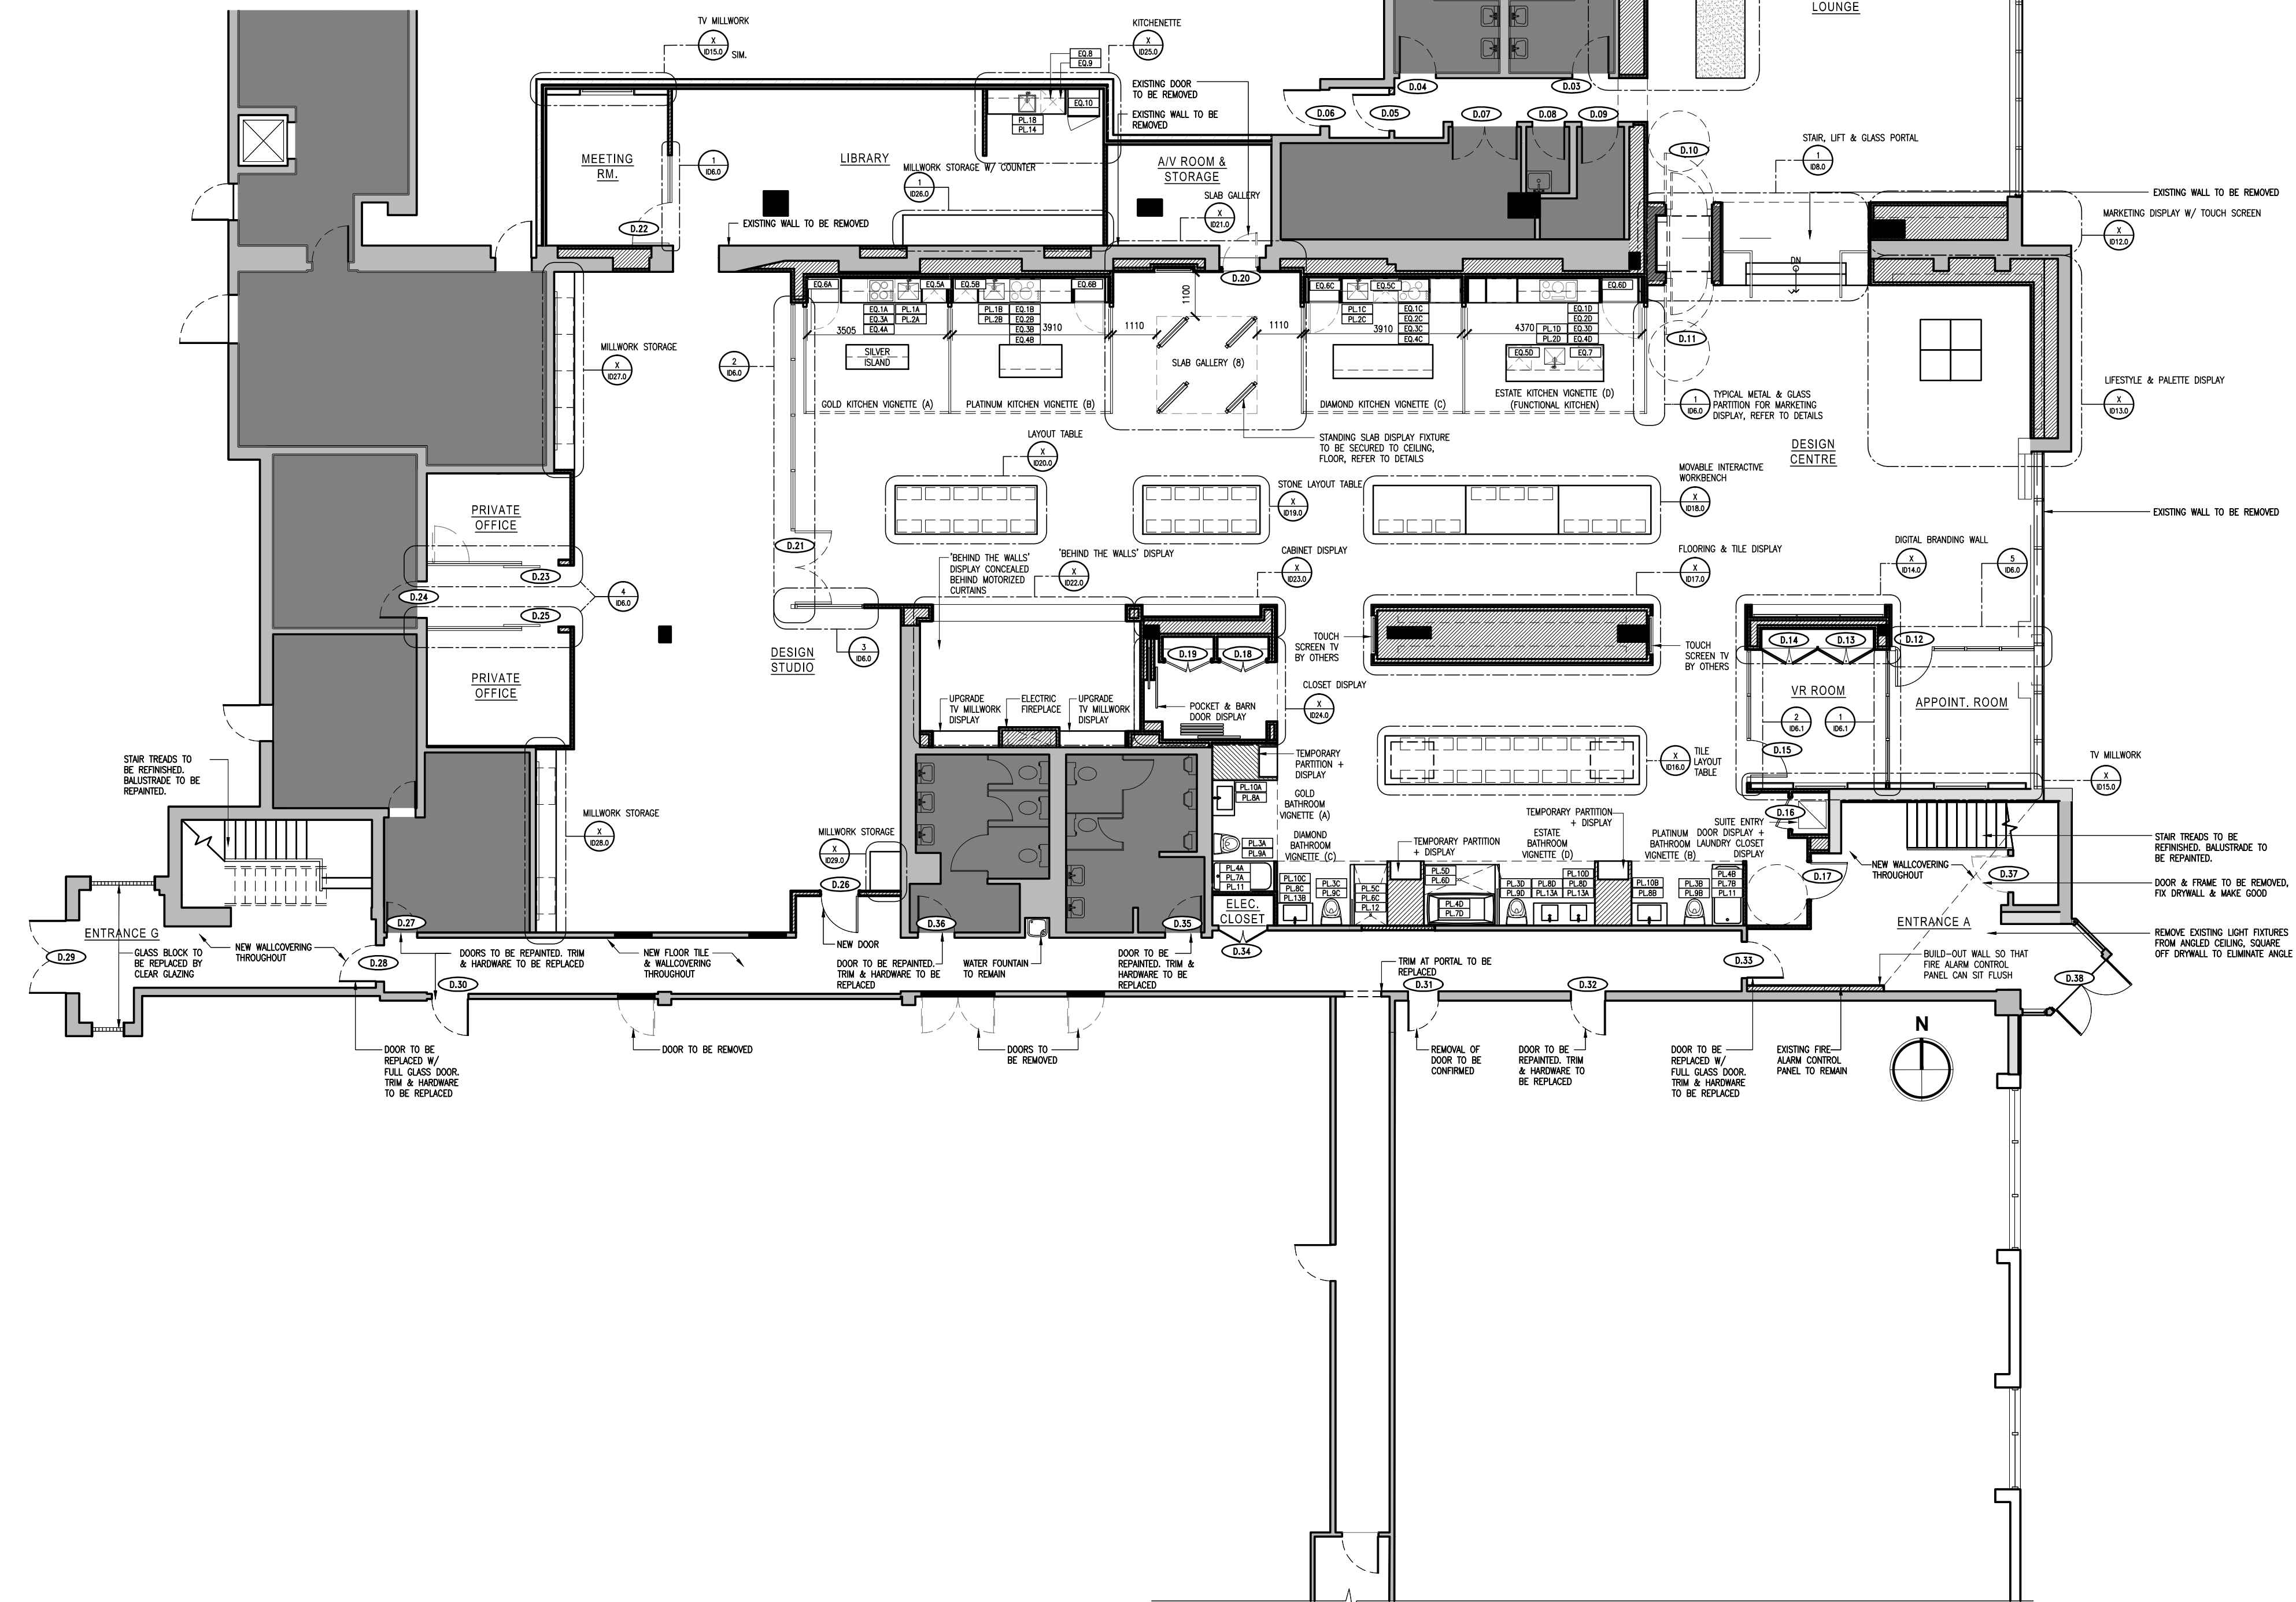

1 DEMOLITION PLAN  
SCALE: 1:100

LEGEND : WALL TYPES	
SYMBOL	DESCRIPTION
[Symbol]	TYPICAL PARTITIONS
[Symbol]	EXISTING WALLS TO BE MADE GOOD WHERE REQUIRED.
[Symbol]	PARTITIONS TO BE 92mm METAL STUDS @ 400mm O.C. W/ BRACING AS REQ'D C/W ONE LAYER OF 16mm GYPSUM WALLBOARD ONE OR BOTH SIDES AS REQ'D TO U/S CEILING. ALLOW 200mm OVERALL WALL THICKNESS WHERE REQUIRED TO ACCOMMODATE PLUMBING. CWB TO BE TAPED, FILLED, AND SANDED SMOOTH READY TO RECEIVE NEW FINISHES
[Symbol]	SAME AS ABOVE - PLUS MIN. STC-50 SOUND BATTING TYPE INSULATION - TAPED, PLASTER & SANDED, READY TO RECEIVE WALL FINISH
[Symbol]	PARTITIONS TO BE 25mm METAL FURRING CHANNELS OR (STEEL STUD SIZE AS REQUIRED TO ACHIEVE DESIGN INTENT) @ 400MM O.C. W/ BRACING AS REQ'D C/W ONE LAYER OF 16mm GYPSUM WALLBOARD ONE SIDE AS REQ'D TO U/S CEILING. CWB TO BE TAPED, FILLED, AND SANDED SMOOTH READY TO RECEIVE NEW FINISHES

LEGEND : DRAWING SYMBOLS	
SYMBOL	DESCRIPTION
[Symbol]	DETAIL NUMBER REFER TO 24" X 36" DETAILS
[Symbol]	DETAIL NUMBER REFER TO 11" X 17" DETAILS
[Symbol]	ELEVATION NUMBER PAGE NUMBER REFER TO 24" X 36" ELEVATIONS
[Symbol]	EQUIPMENT CODE REFER TO 11" X 17" EQUIPMENT SPECIFICATIONS
[Symbol]	DOOR CODE REFER TO 11" X 17" DOOR SPECIFICATIONS

- PARTITION NOTES**
- THIS DRAWING IS TO BE READ IN CONJUNCTION WITH ARCHITECTURAL, MECHANICAL AND ELECTRICAL DRAWINGS AND SPECIFICATIONS. REPORT DISCREPANCIES TO THE DESIGNER FOR CLARIFICATION.
  - CONTRACTOR IS RESPONSIBLE FOR FIELD MEASUREMENTS AND DIMENSIONS. REPORT DISCREPANCIES TO THE DESIGNER FOR CLARIFICATION.
  - WORK TO BE CARRIED OUT ACCORDING TO RELEVANT CODES, STANDARDS AND AS PER SPECIFICATIONS ISSUED BY THE DESIGNER.
  - CONTRACTOR MUST OBTAIN CONSTRUCTION PERMITS REQUIRED BY RELEVANT AUTHORITIES BEFORE THE COMMENCEMENT OF WORK.
  - DIMENSIONS ARE TAKEN FROM FACE OF FINISHED PARTITION TO FACE OF FINISHED PARTITION, UNLESS OTHERWISE NOTED.
  - DIMENSIONS TAKEN FROM THE CORE, COLUMNS OR CONVECTORS ARE TAKEN FROM THE FACE OF THAT ARCHITECTURAL ELEMENT TO THE CENTRE OF THE PARTITION.
  - NEW PARTITIONS TO BE FIXED DIRECTLY TO CLEAN CONCRETE SLAB. PARTITIONS TO BE TAPED, SANDED SMOOTH AND MADE READY TO RECEIVE FINISHES.
  - DRYWALL PARTITION EDGES TO BE SMOOTH AND PLUMB LINE TRUE.
  - CONTRACTOR TO ENSURE VARYING PARTITION THICKNESS TO COORDINATE WITH DOOR FRAME SIZES. REPORT DISCREPANCIES TO THE DESIGNER FOR CLARIFICATION.
  - CONTRACTOR TO ENSURE SUFFICIENT BLOCKING IS PROVIDED IN AREAS REQUIRING SUPPORT OF THE PARTITION OR CEILING FOR MOUNTED EQUIPMENT OR MATERIALS.
  - CONTRACTOR TO ENSURE FLOOR IS LEVEL PRIOR TO CONSTRUCTION OF PARTITIONS. PROVIDE SKIM COAT IF NECESSARY. VARIANCE NOT TO EXCEED 3/4" IN AREAS WHERE FILING CABINETS OR SHELVING UNITS ARE TO BE LOCATED. REFER TO FURNITURE PLAN FOR CABINET LAYOUTS.
  - CONTRACTOR TO REPAIR DAMAGE TO EXISTING FIRE SEPARATION WITHIN THE AREA SCOPE OF WORK.
  - CONTRACTOR TO REFER TO MECHANICAL DRAWINGS TO ENSURE PROVISION FOR AIR TRANSFER OPENINGS ABOVE CEILING PARTITION CONSTRUCTION.
  - CONTRACTOR TO ENSURE ADOUSTICAL CAULKING IS PROVIDED AT PARTITION CONNECTIONS TO COLUMNS, CORE, FINISHED CEILING, FLOOR SLAB AND U/S OF STRUCTURE.
  - MATERIALS USED SHALL BE NEW UNLESS OTHERWISE NOTED.
  - LOCATIONS WHERE BASE BUILDING PARTITIONS OR COLUMNS ARE TO RECEIVE ELECTRICAL CONDUIT AND BOXES, DRYWALL CONTRACTOR IS RESPONSIBLE FOR FURRING, CUTTING, PATCHING AND FINISHING AS PER SPECIFICATIONS AT COMPLETION OF ELECTRICAL WORK.
  - REFER TO ARCHITECT'S PERMIT DRAWINGS FOR ALL PARTITION TYPES, PARTITION LOCATIONS AND DOOR SCHEDULE.

- Notes:**
- CONTRACTOR AND ALL SUB-TRADES SHALL VERIFY ALL SITE DIMENSIONS. ALL DRAWINGS, DETAILS AND SPECIFICATIONS AND REPORT ANY DISCREPANCIES TO THE INTERIOR DESIGNERS IN WRITING FOR APPROVAL BEFORE PROCEEDING WITH THE WORK.
  - CONTRACTOR AND SUB-CONTRACTORS, BEFORE PROCEEDING WITH WORK, MUST SUBMIT ALL NECESSARY SAMPLES FOR APPROVAL OF QUALITY AND FINISH TO THE INTERIOR DESIGNER.
  - CONTRACTOR MUST COMPLY WITH THE CONTRACT DOCUMENTS, PERFORMANCE REQUIREMENTS, APPLICABLE CODES AND REGULATIONS.
  - ALL DRAWINGS AND WRITTEN MATERIAL HEREIN CONSTITUTES THE ORIGINAL AND UNPUBLISHED WORK OF "II BY IV DESIGN ASSOCIATES INC." AND MAY NOT BE DUPLICATED, USED OR DISCLOSED WITHOUT PRIOR WRITTEN CONSENT OF "II BY IV DESIGN ASSOCIATES INC."
  - DRAWINGS NOT TO BE SCALED
- Issue:**
- |                              |          |
|------------------------------|----------|
| 01 ISSUED FOR PERMIT         | 17.05.12 |
| 02 ISSUED FOR ELEC/MECH/HVAC | 17.06.23 |
| 04 ISSUED FOR DRYWALL TENDER | 17.07.21 |



4800 DUFFERIN STREET, NORTH YORK, ON, M3H 5S9

77 MOWAT AVENUE, SUITE 109  
TORONTO, ONTARIO M6K 3E3 - CANADA  
T + 1 416 531 2224

12 DESBROSSES STREET  
NEW YORK, NEW YORK 10013 - USA  
T + 1 212 392 4952



Drawing Title:  
**CONSTRUCTION PLAN**

Our Project Number:  
17001

Designed By: DM, KR, VW, CL, SG  
Detailed By: DM, KR, VW, CL, SG

Drawing Number:  
**ID1.1**