



METRIC SCALE DRAWING  
FIRST FLOOR ELEV. +93.60m


NO.	ISSUED/REVISION FOR	DATE
1	Issued for Tender	2014-09-22
2	Issued for Tender	2015-05-05
3	Issued for Final Tender	2015-06-19

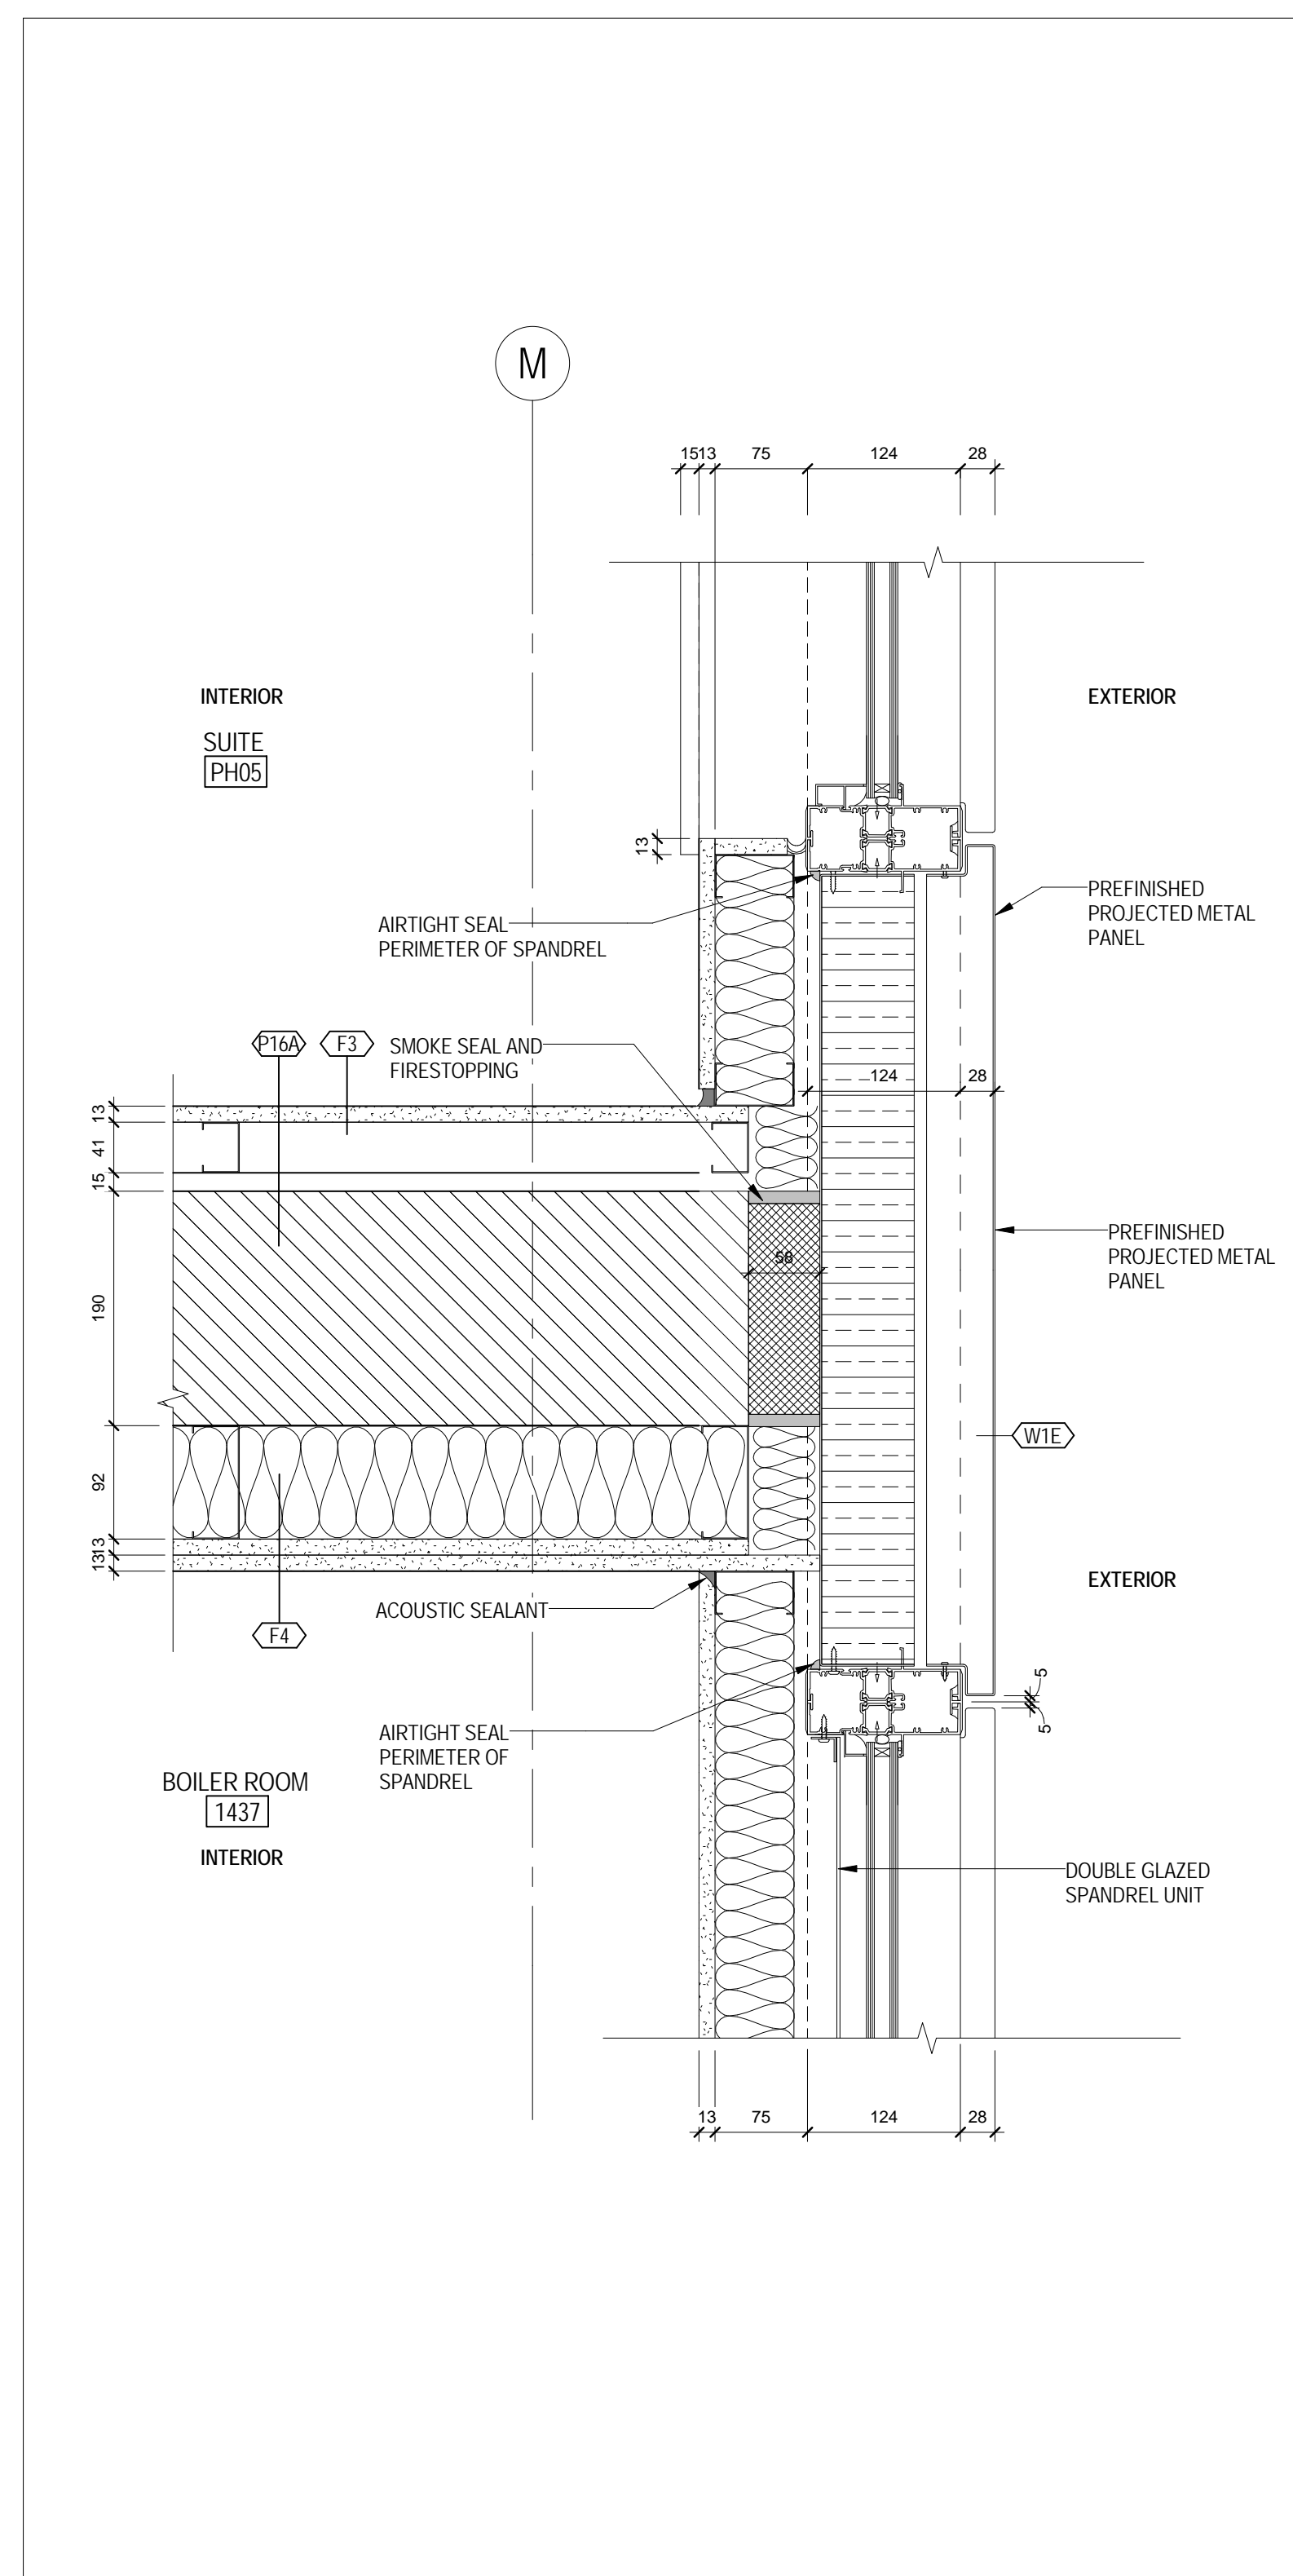


12 PENTHOUSE SUITE DEMISING WALL - AT BOILER ROOM  
A 606 1:5

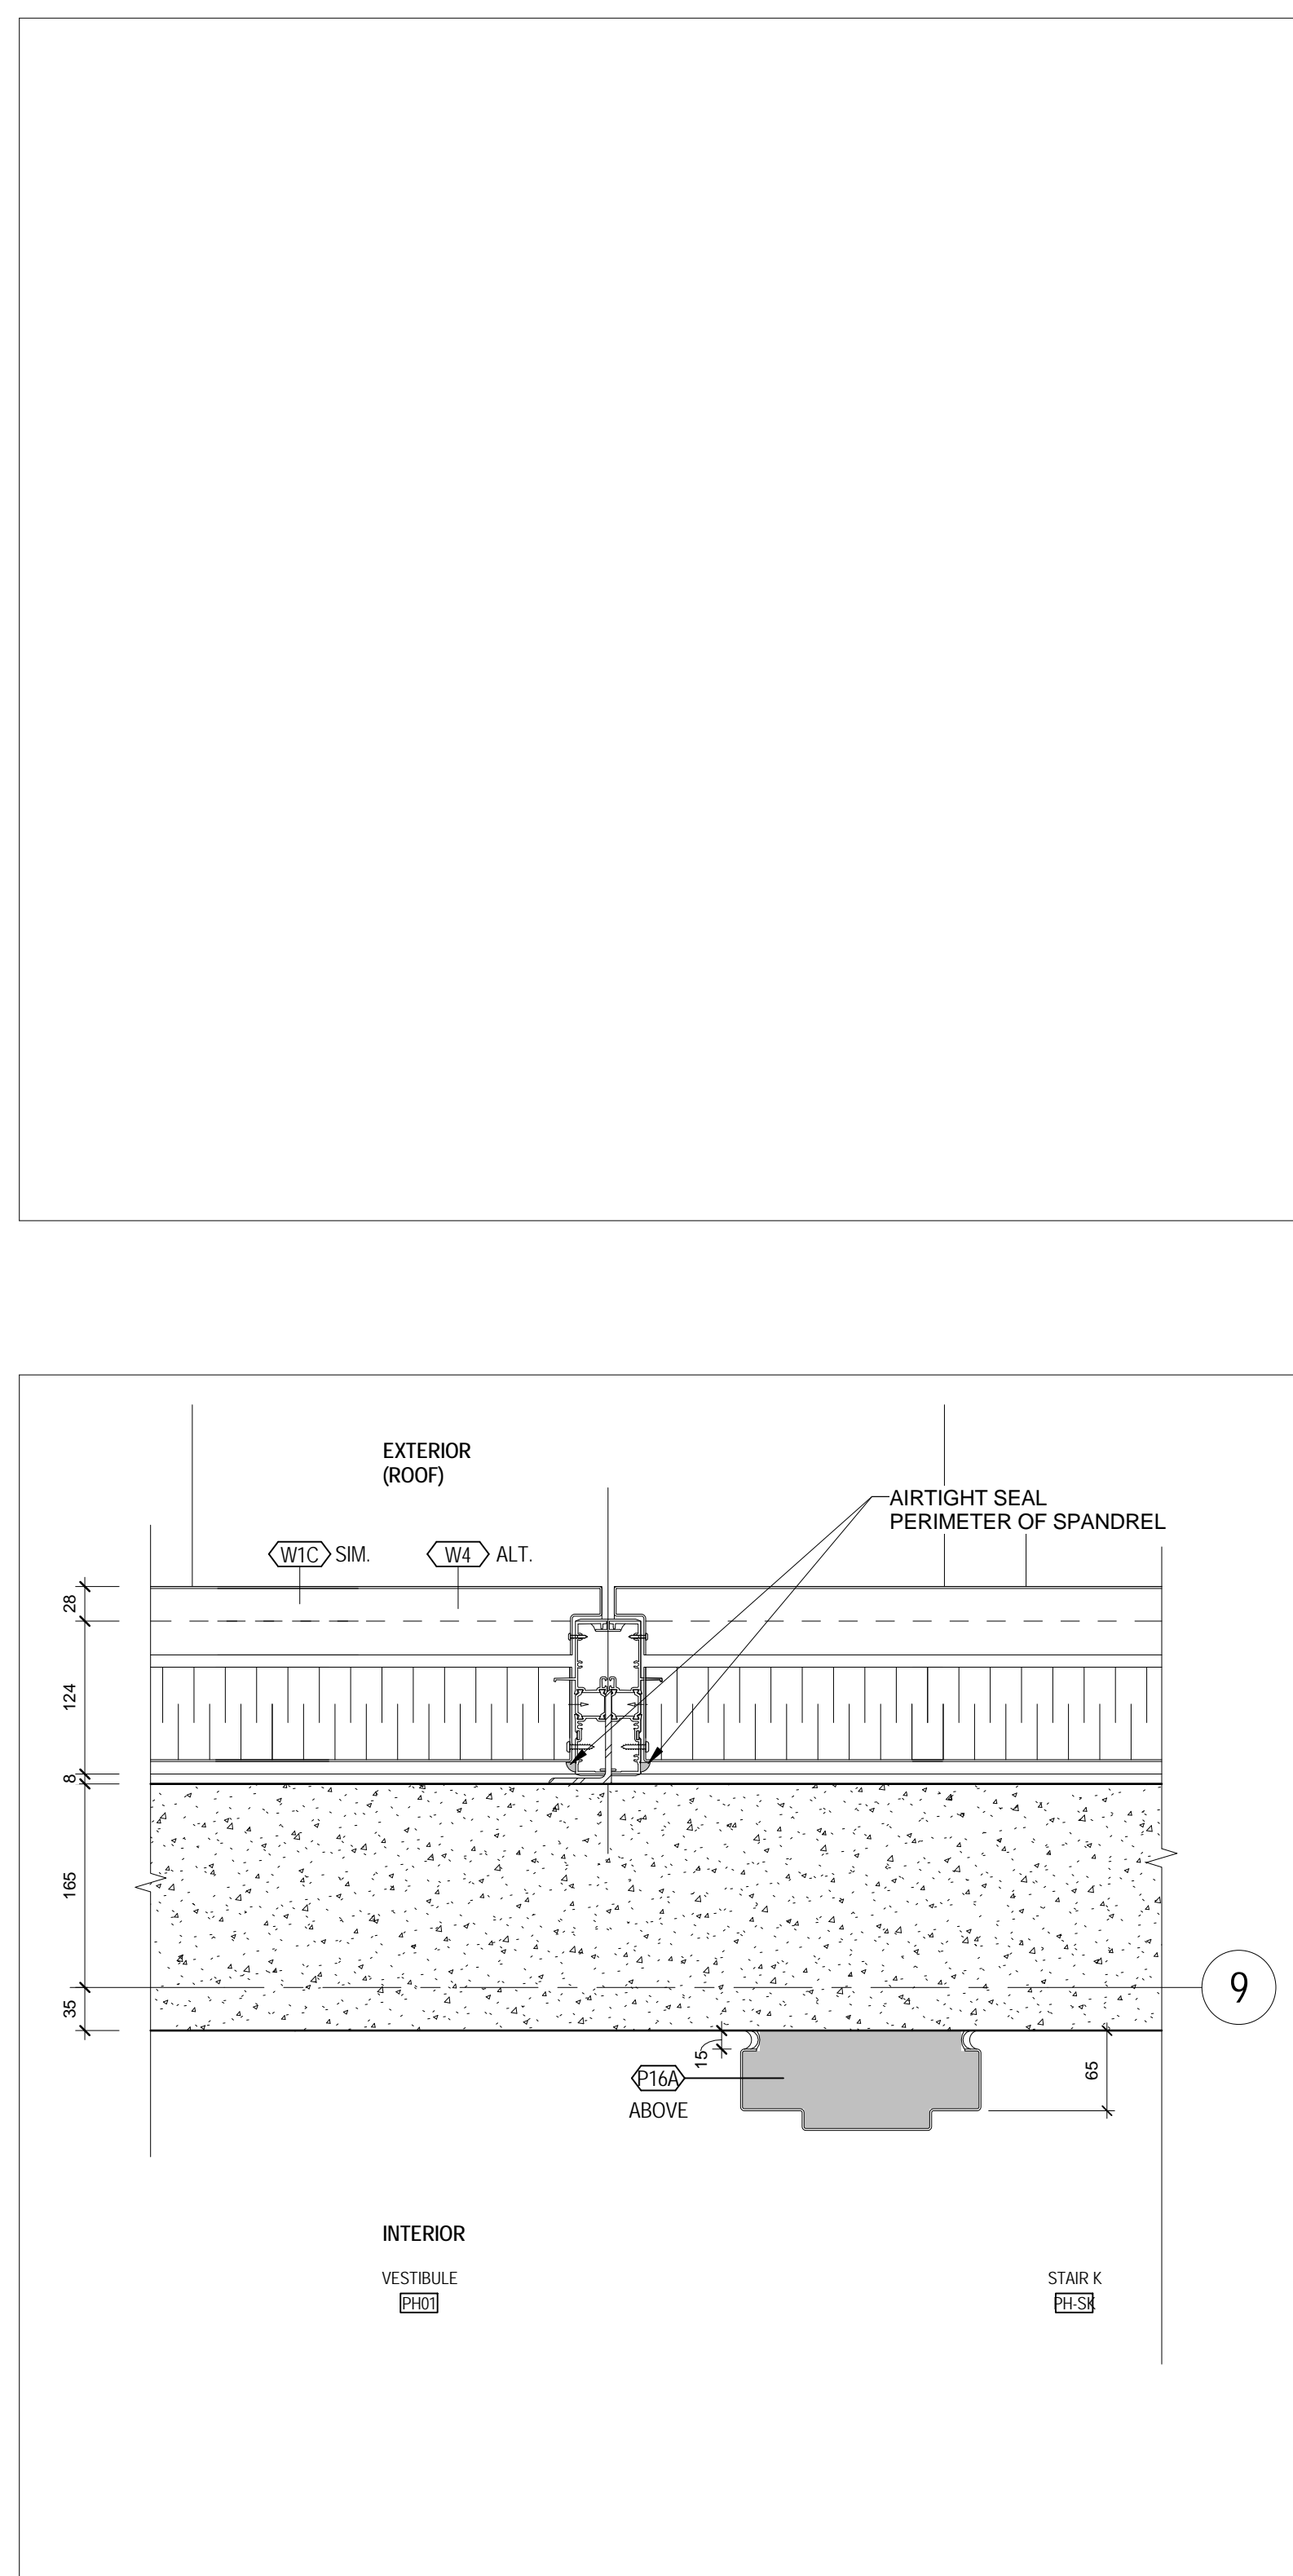


9 ROOF DETAIL AT ELEVATOR MACHINE ROOM VESTIBULE  
A 606 1:5

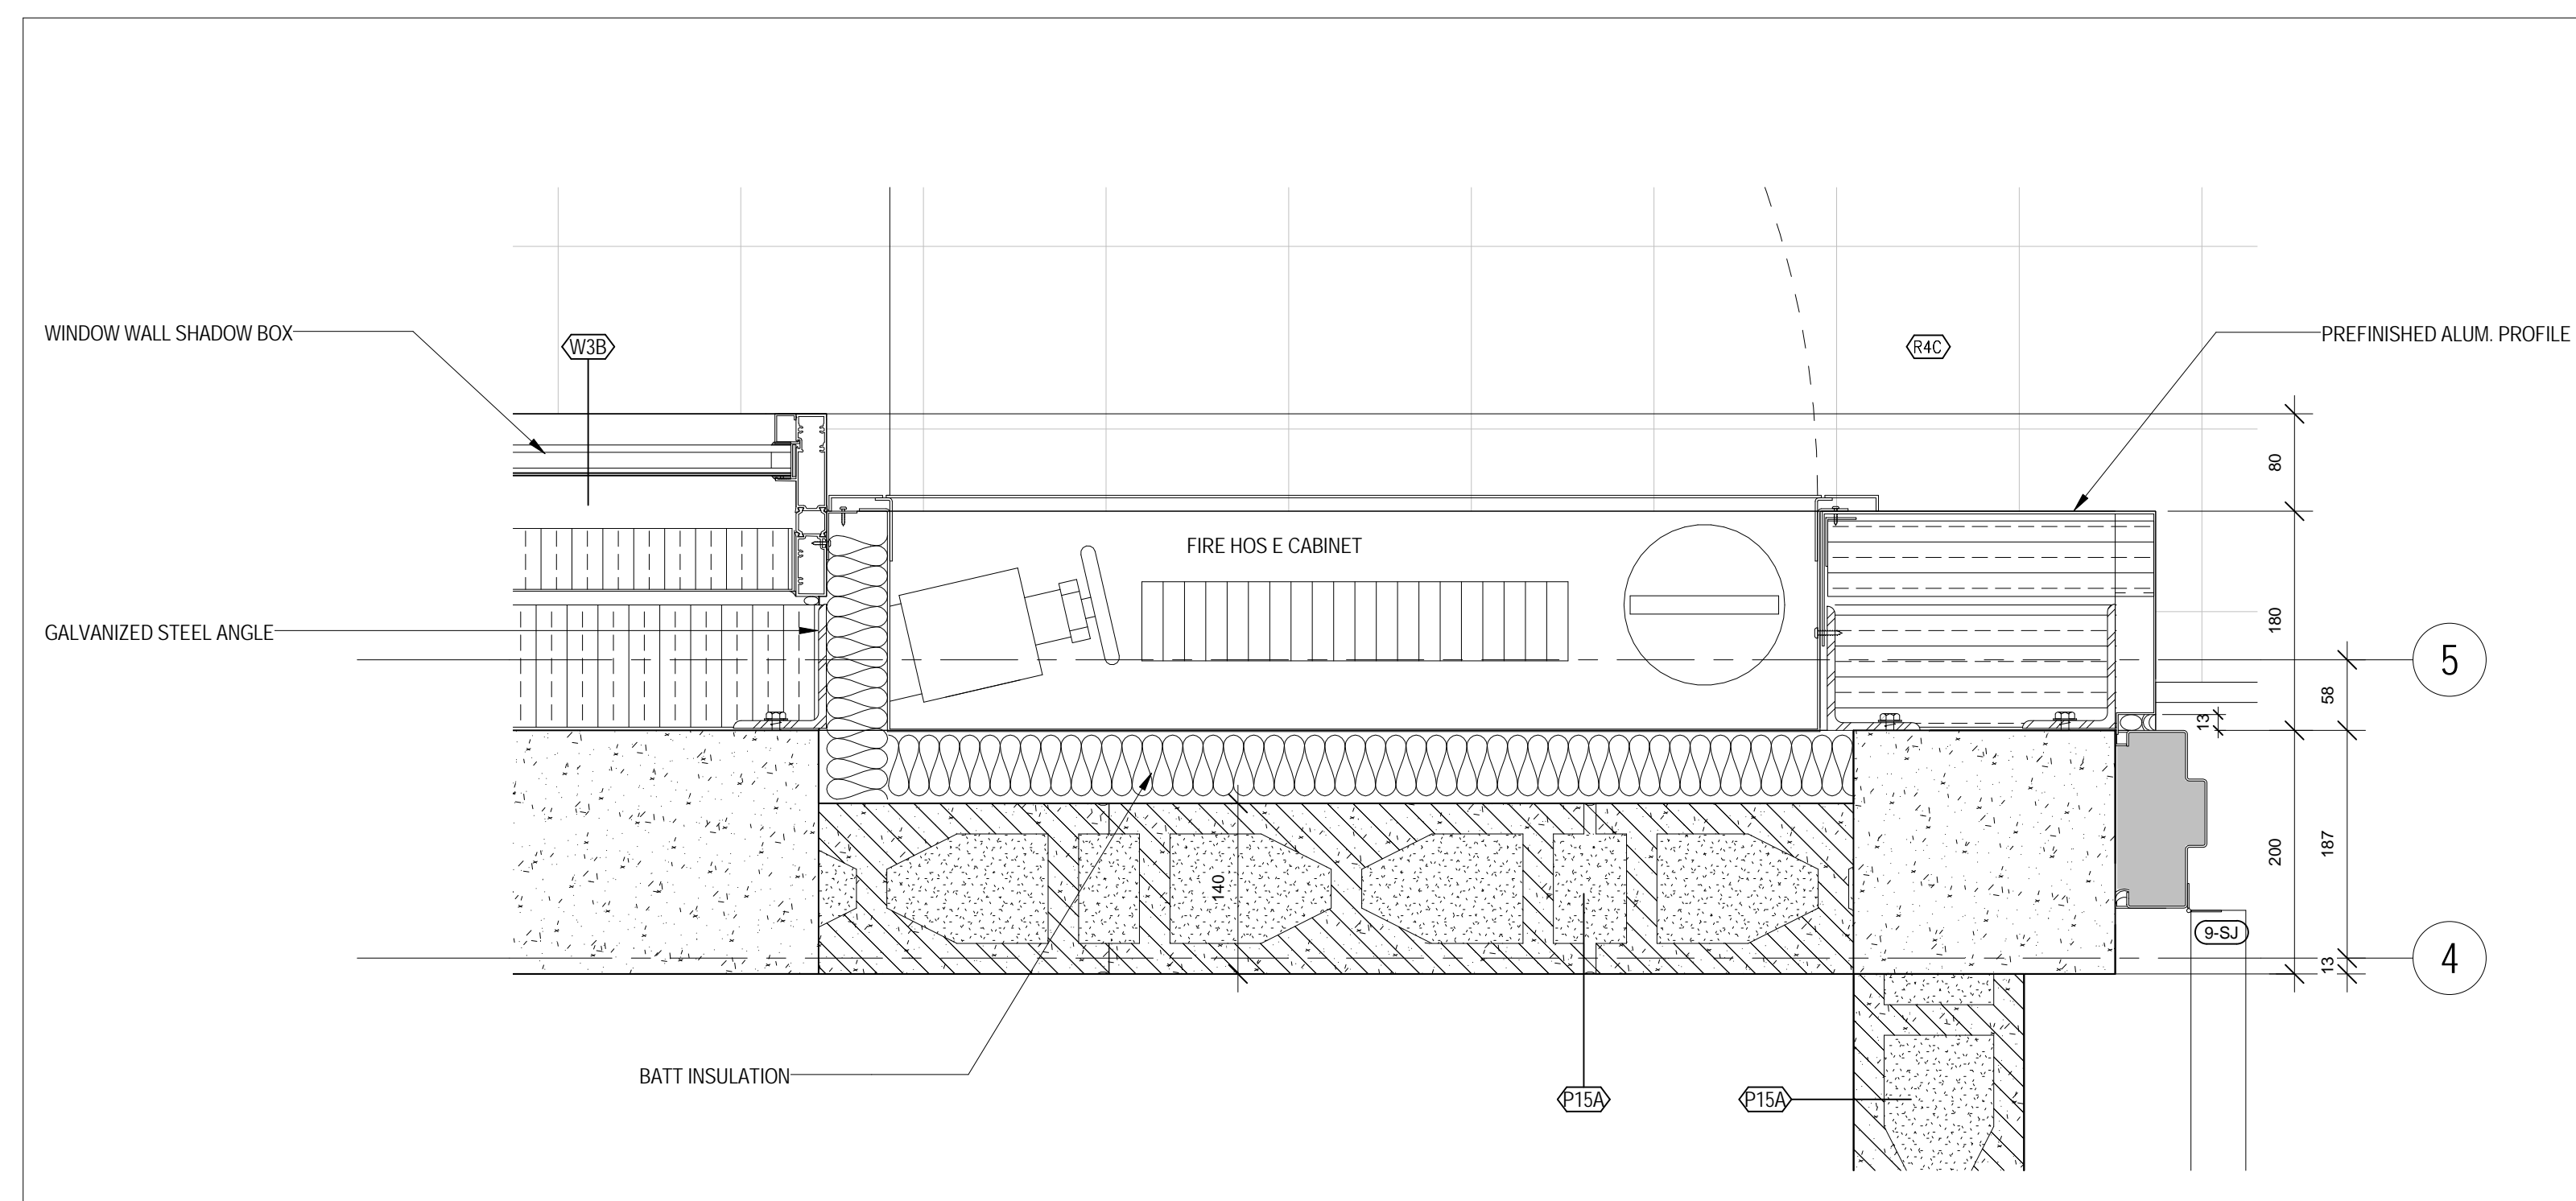


7 ROOF CORNER AT ELEVATOR MACHINE ROOM  
A 606 1:5

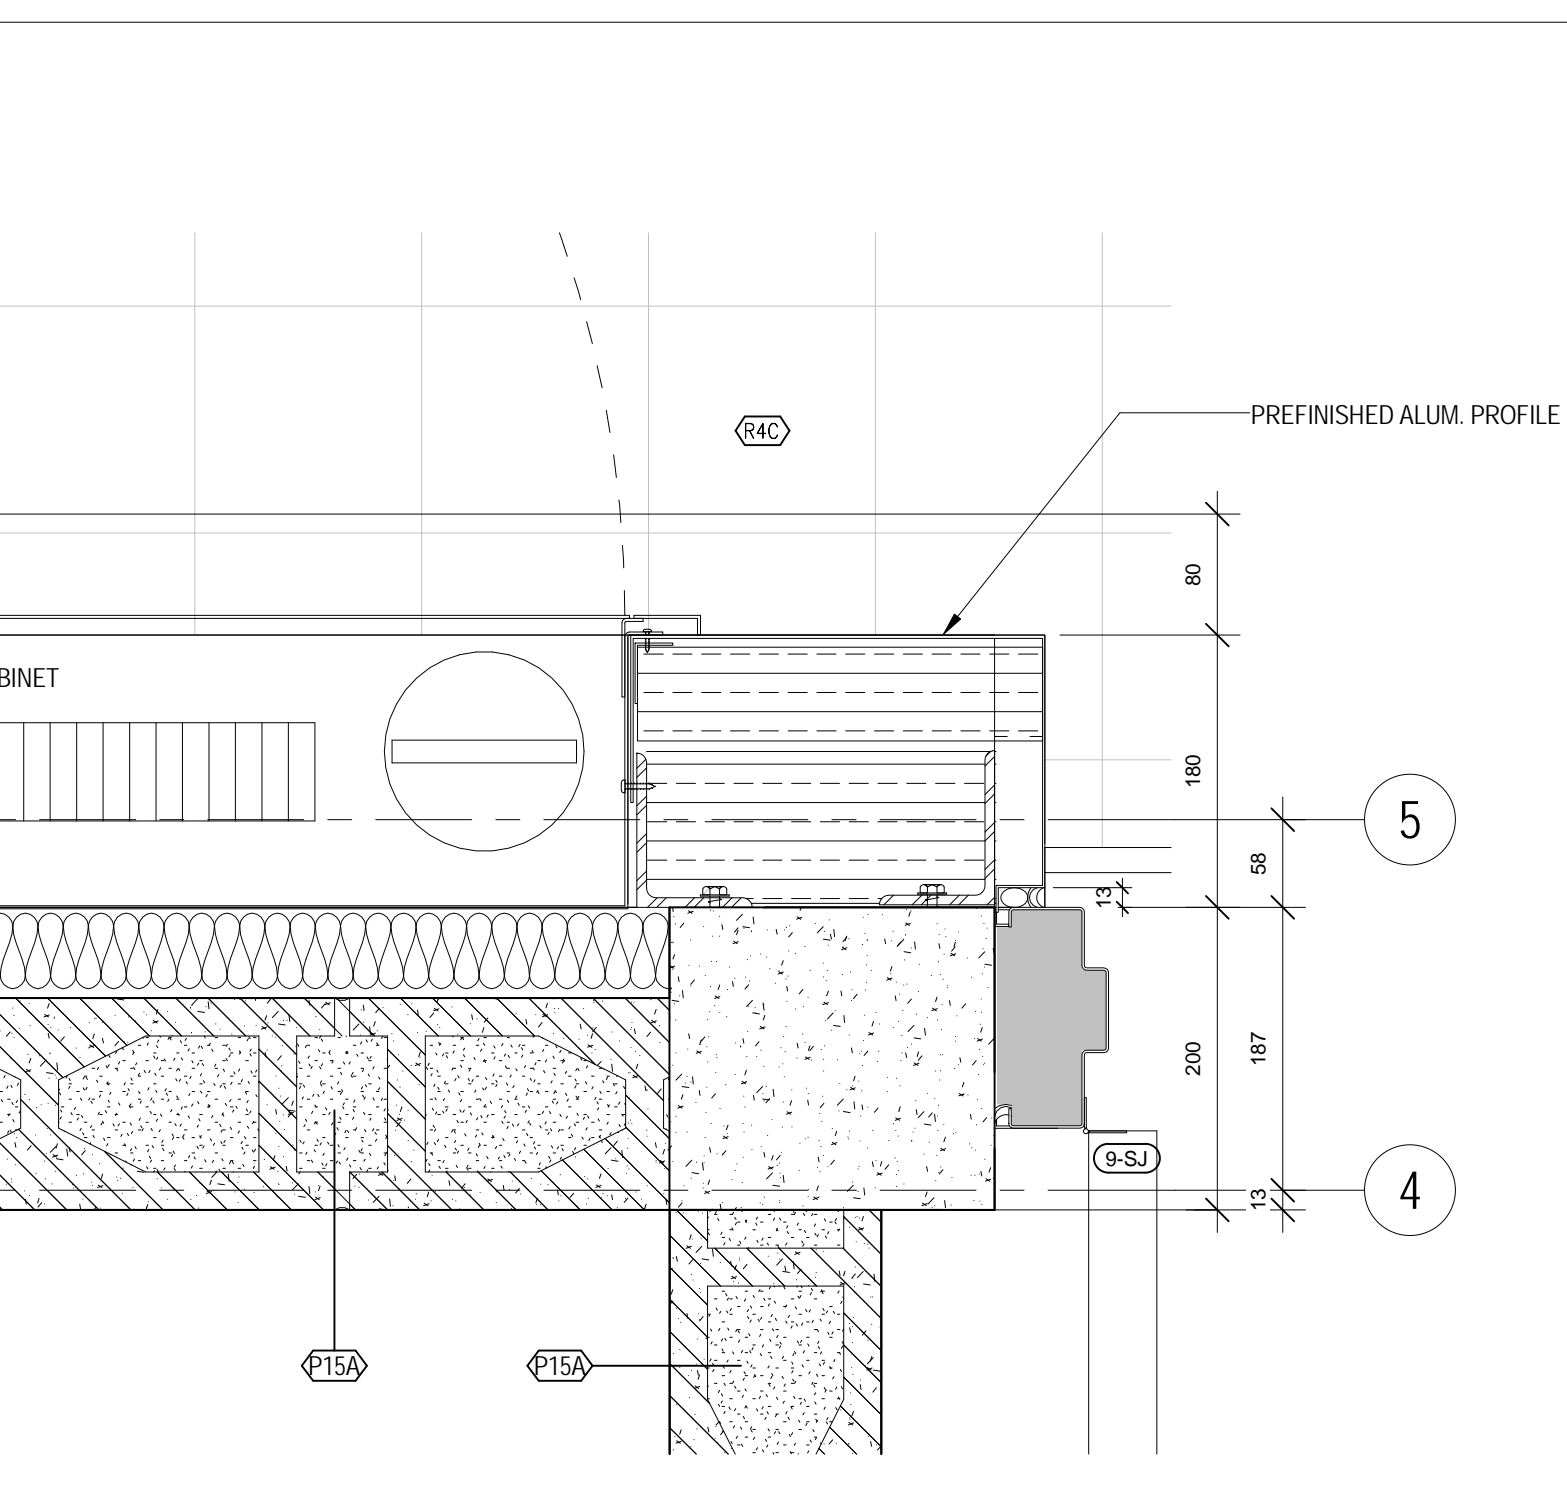


3 STAIR J LEVEL 9  
A 606 1:5

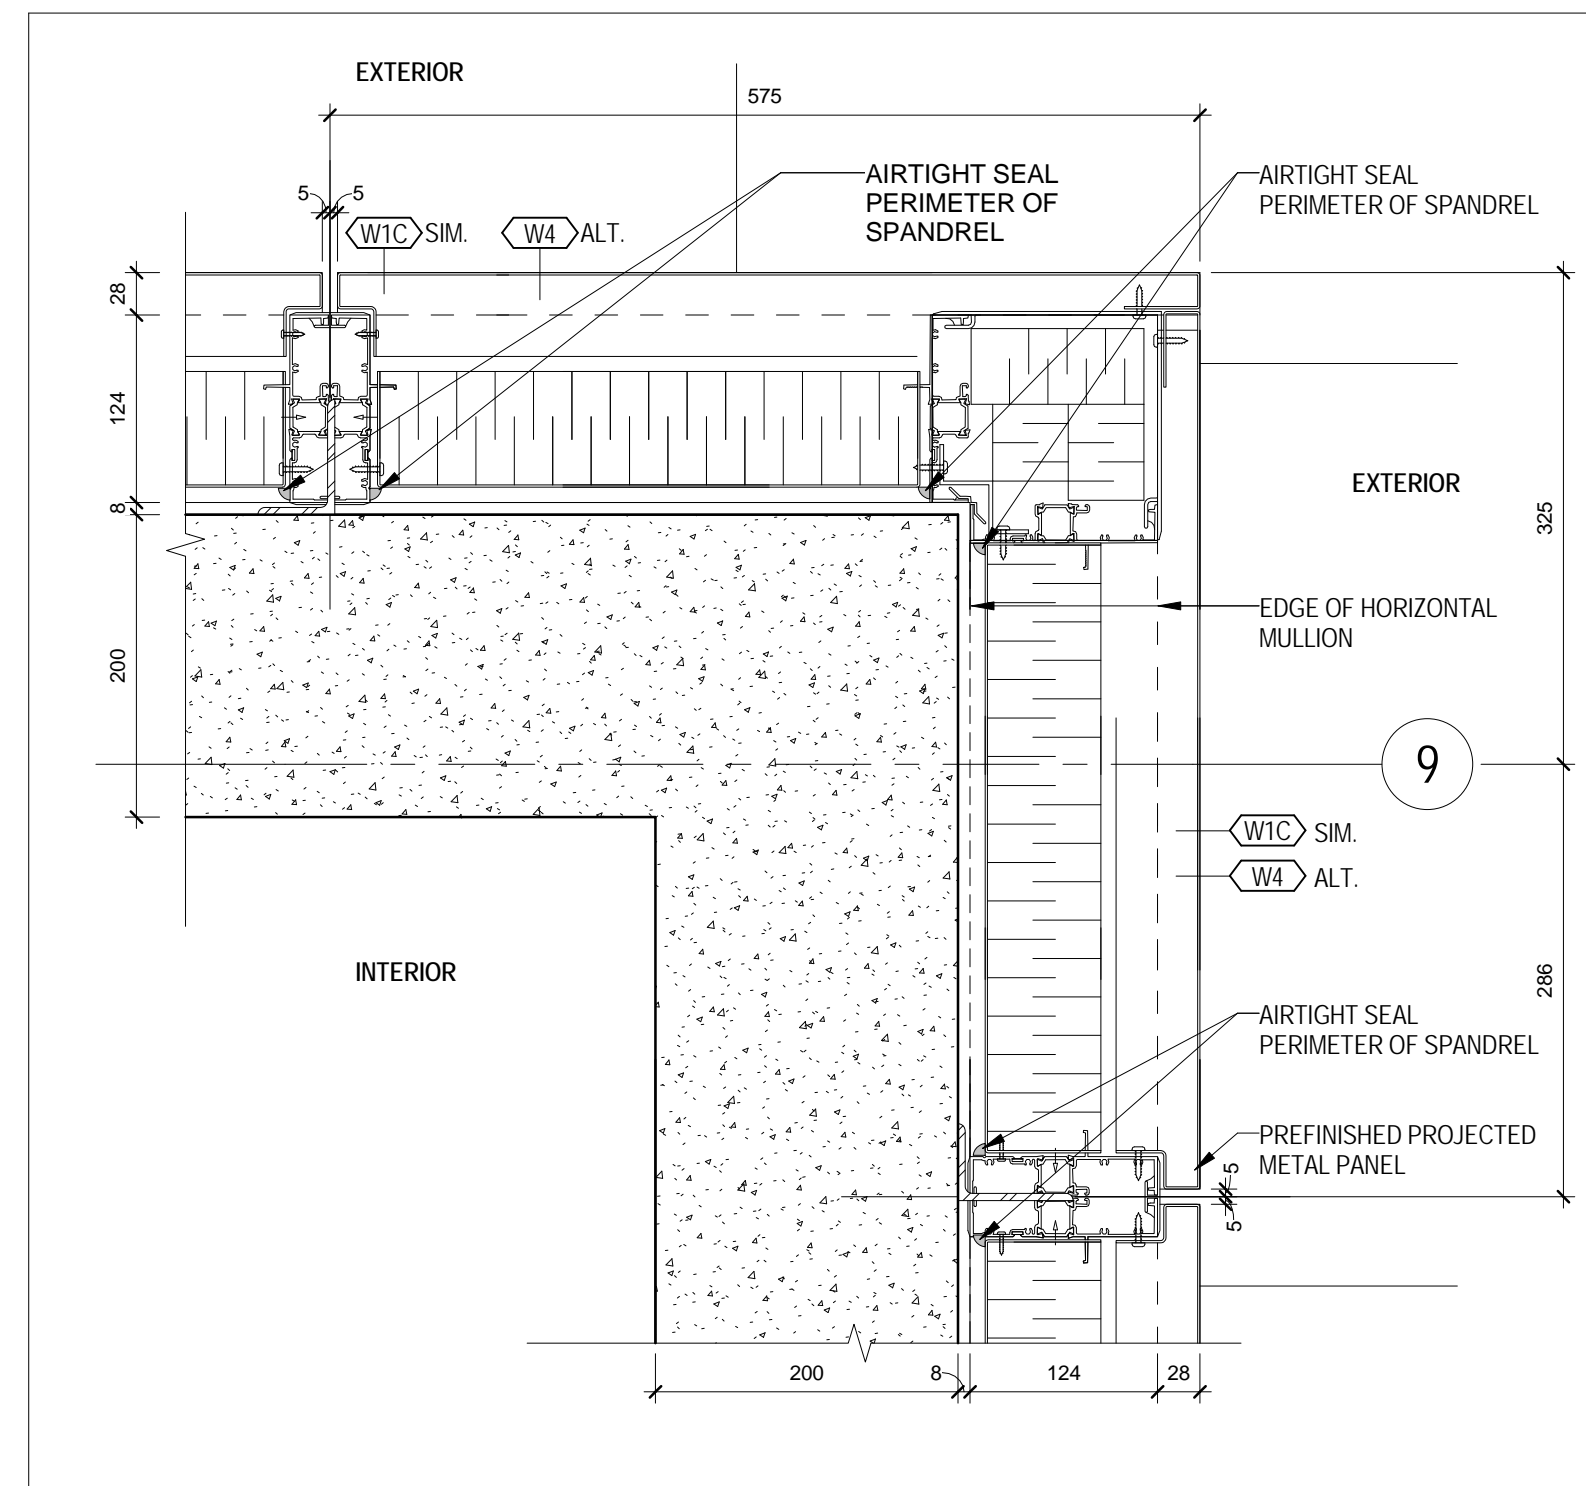


7 ROOF CORNER AT ELEVATOR MACHINE ROOM  
A 606 1:5

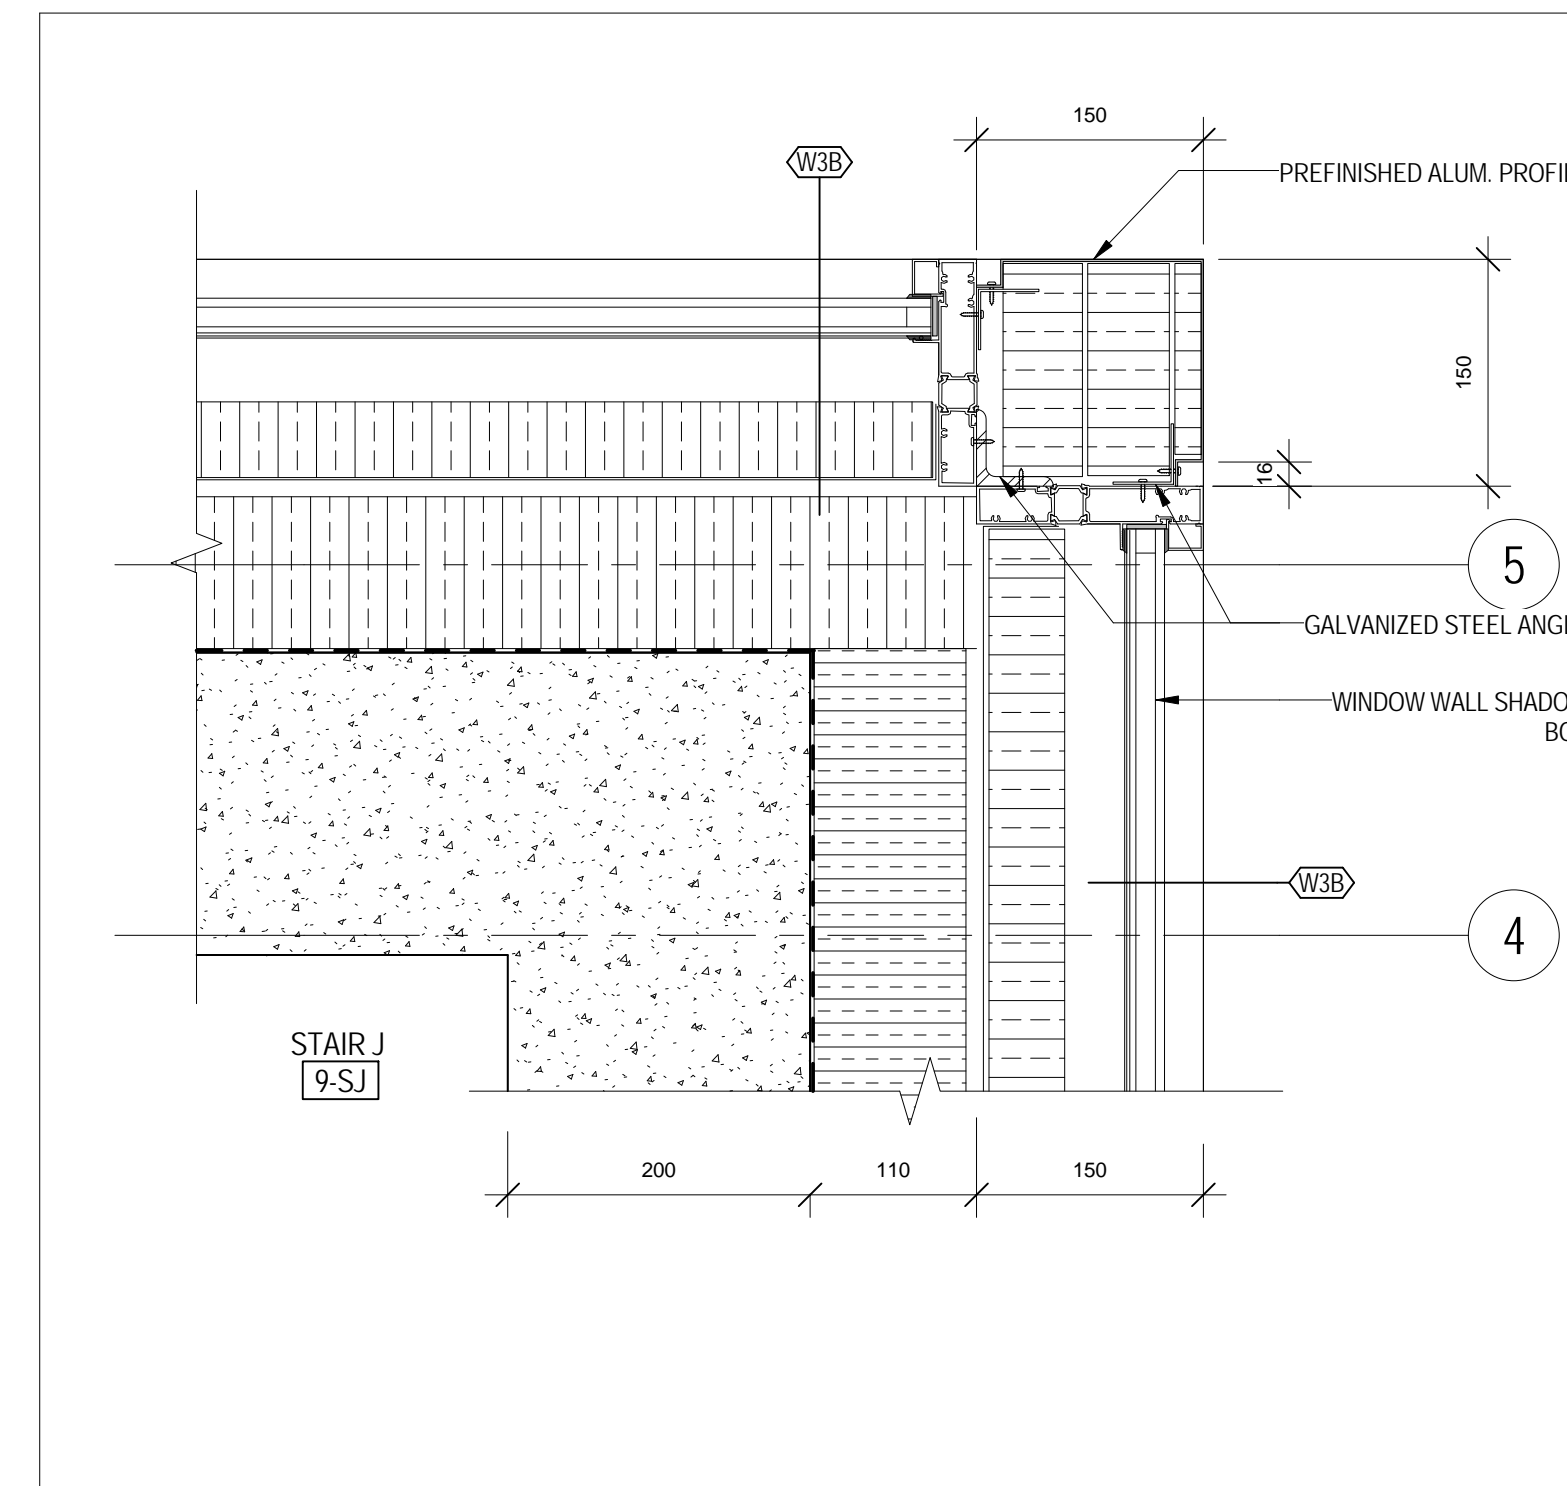


6 STAIR J CORNER PLAN - LEVEL 9  
A 606 1:5

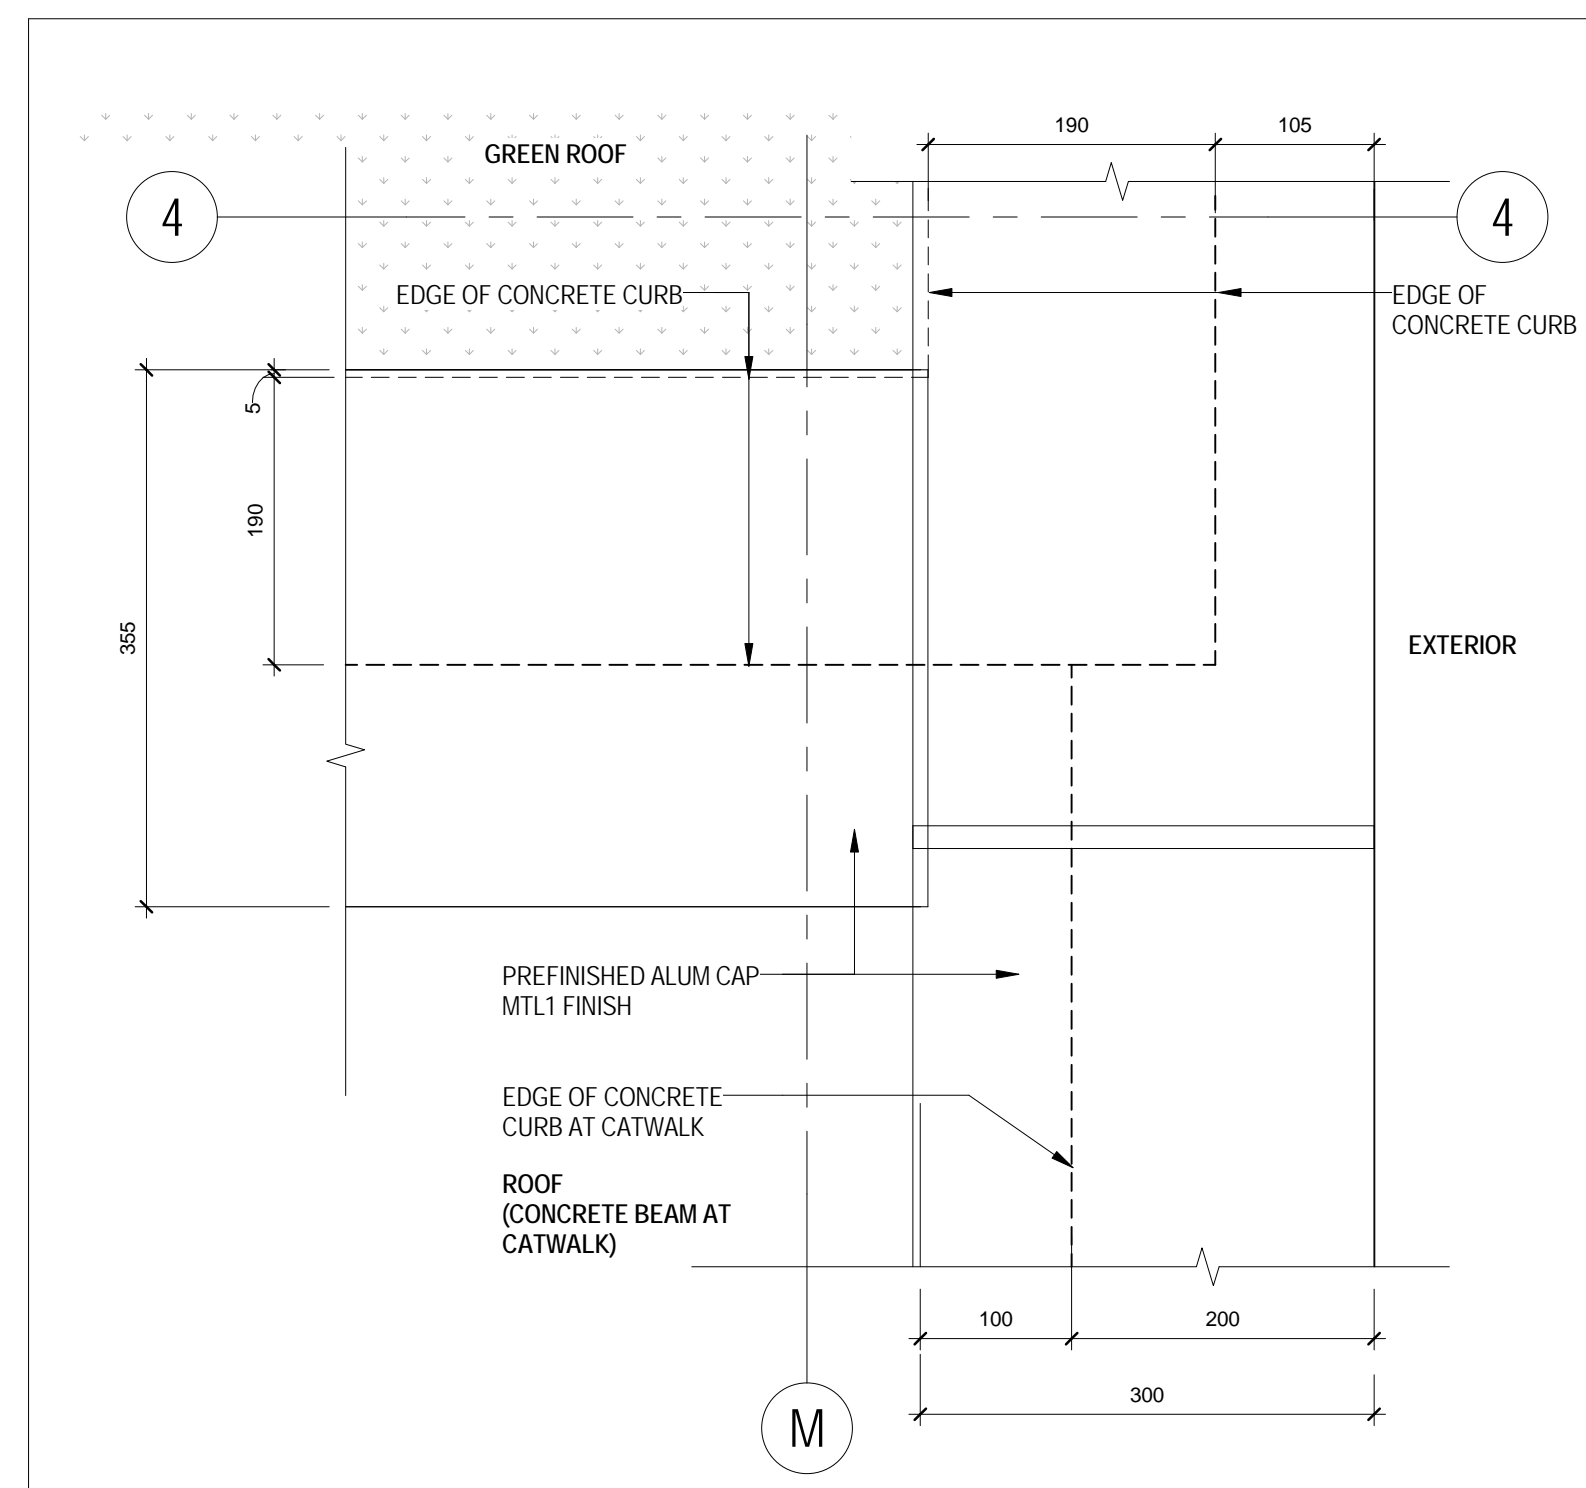


14 PARAPET AT PENTHOUSE  
A 606 1:5

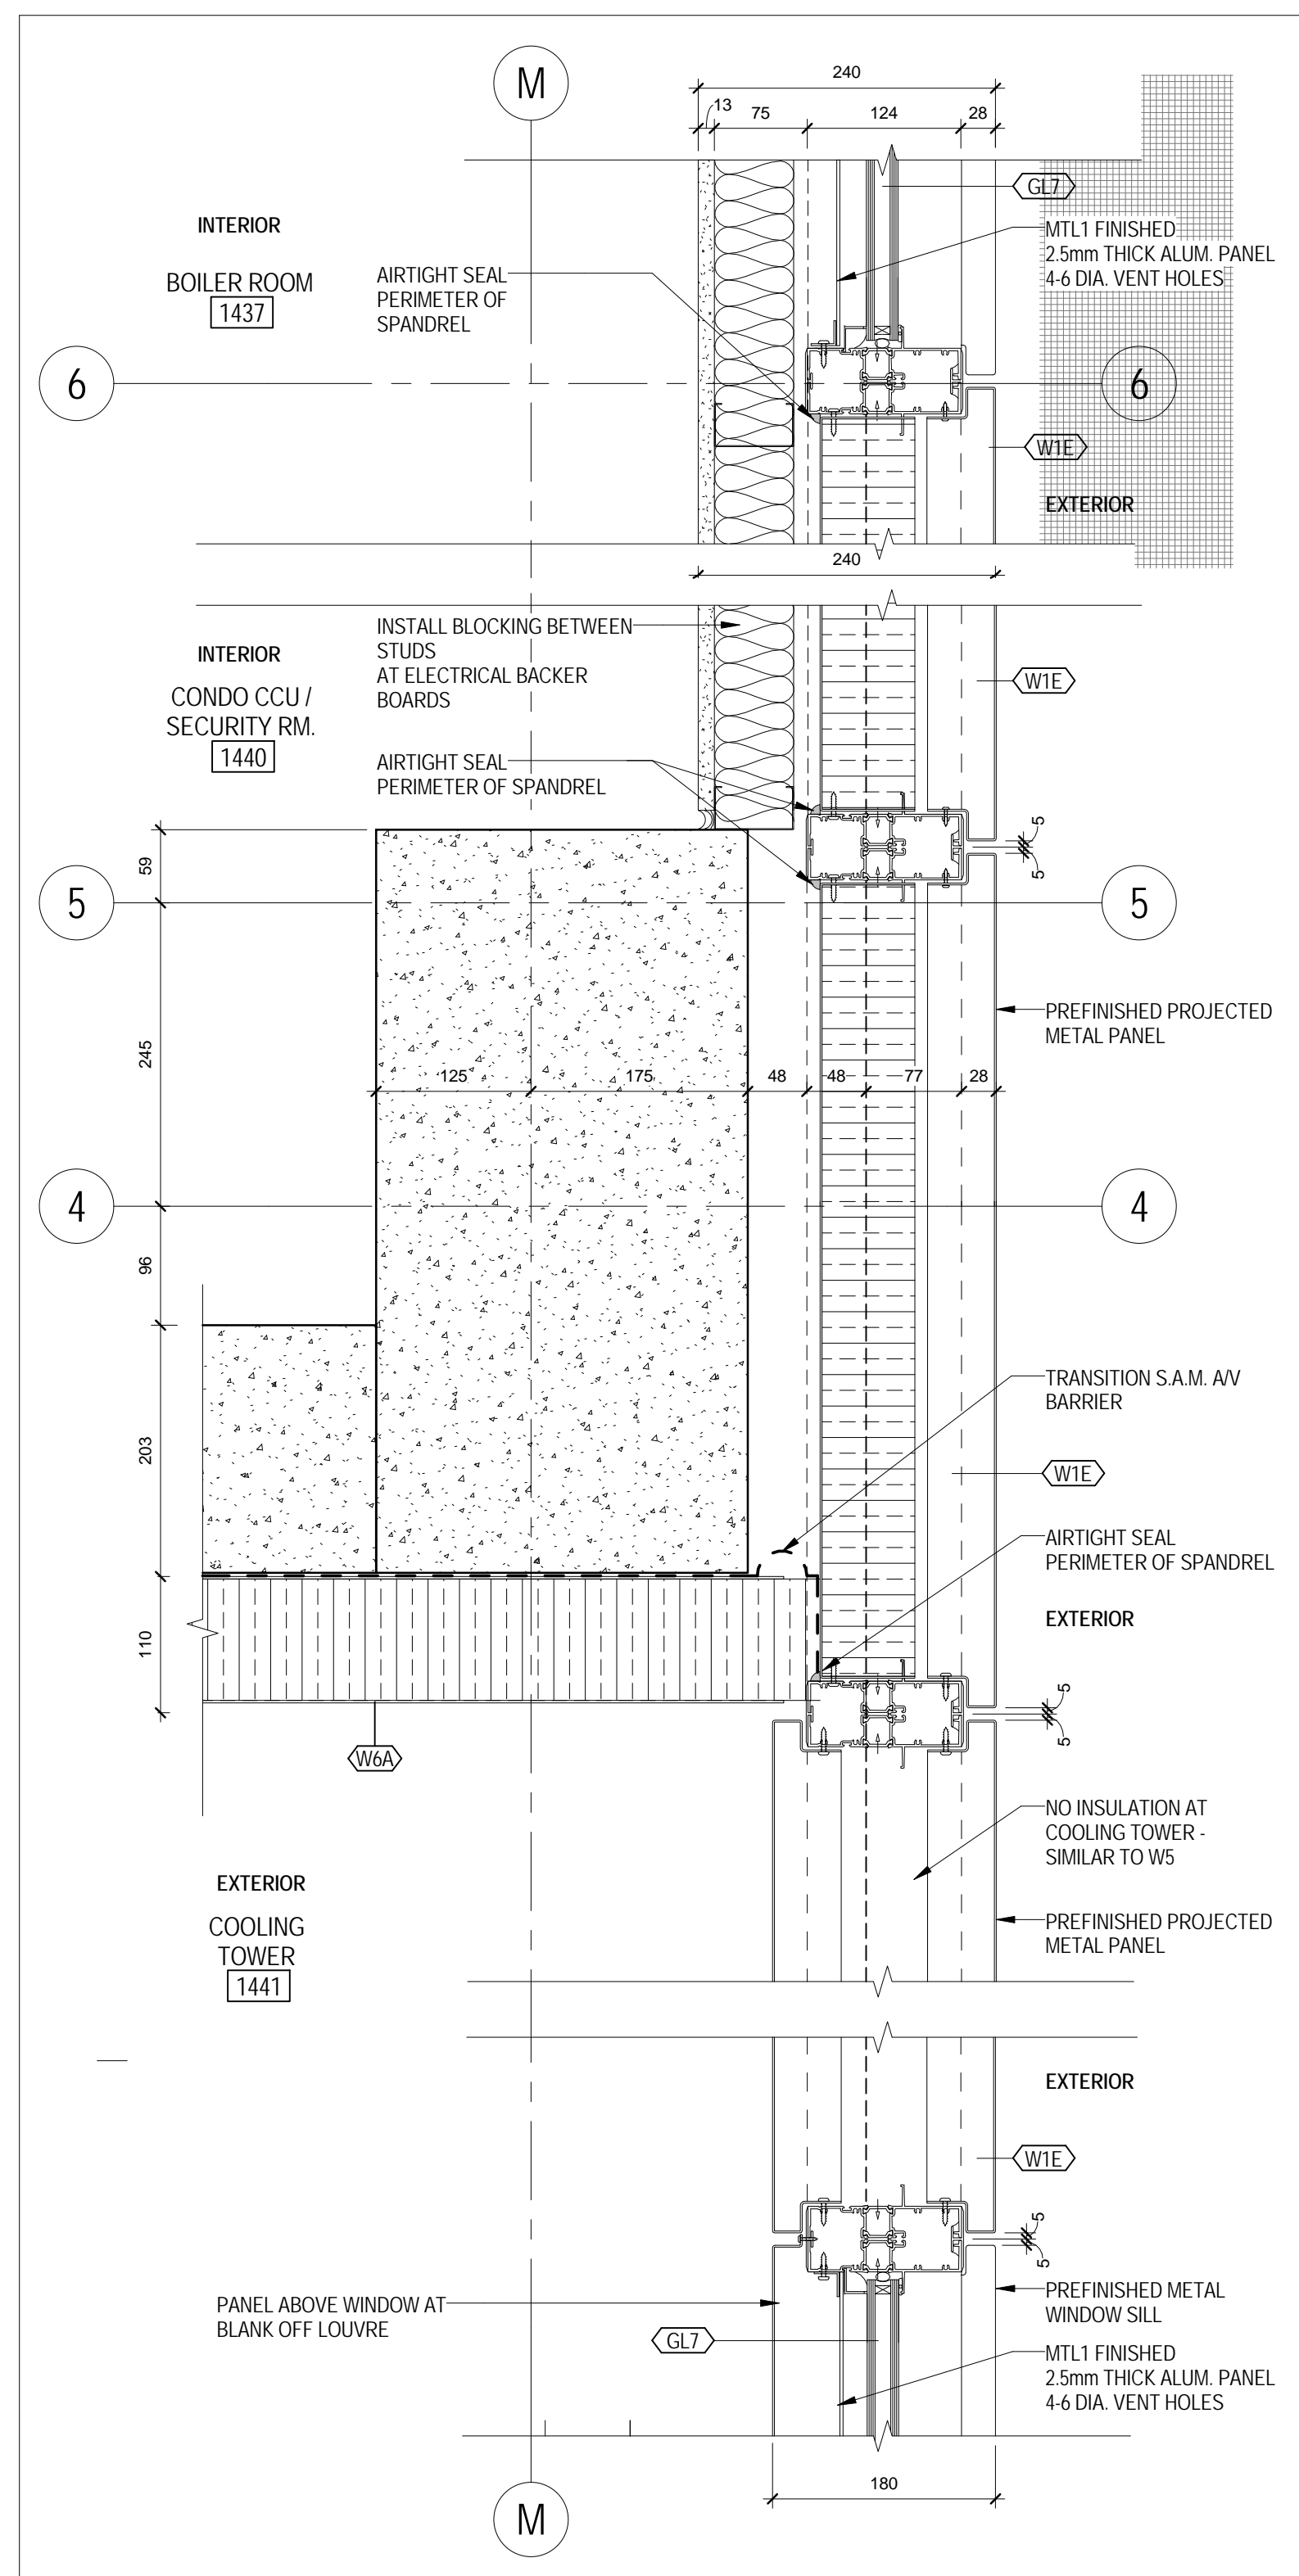


11 LEVEL 14 WALL ASSEMBLY WITH GL7  
A 606 1:5

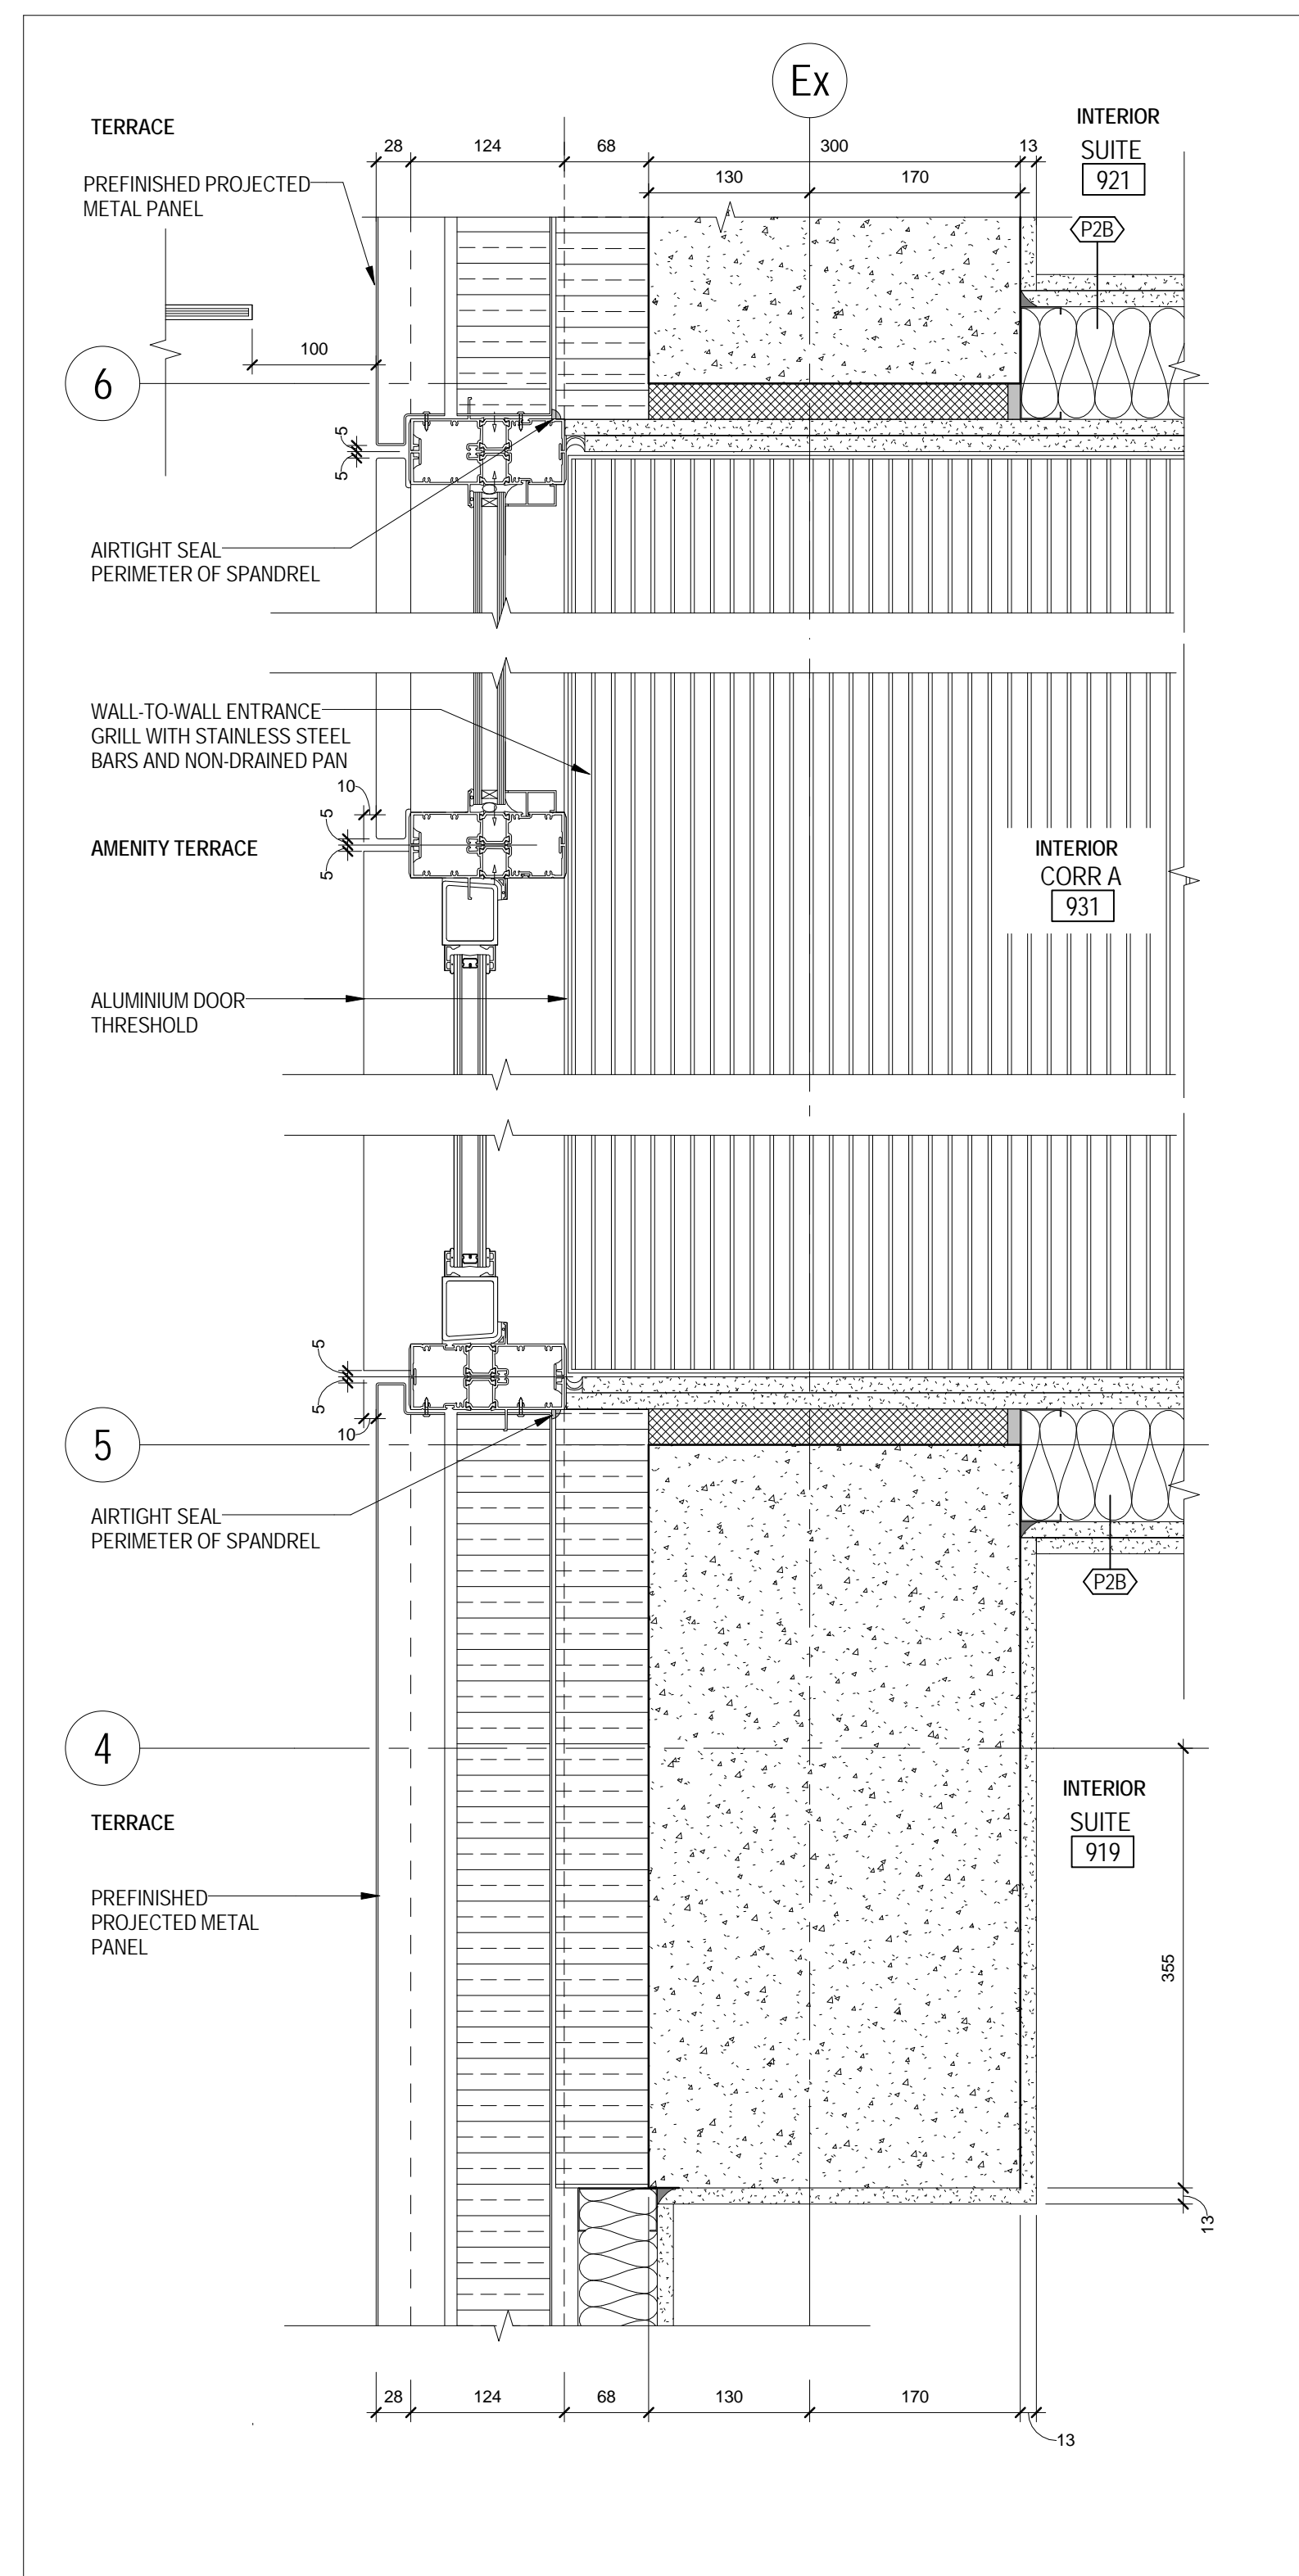


8 TYP - EXTERIOR DOOR AT TERRACE - LEVEL 9  
A 606 1:5

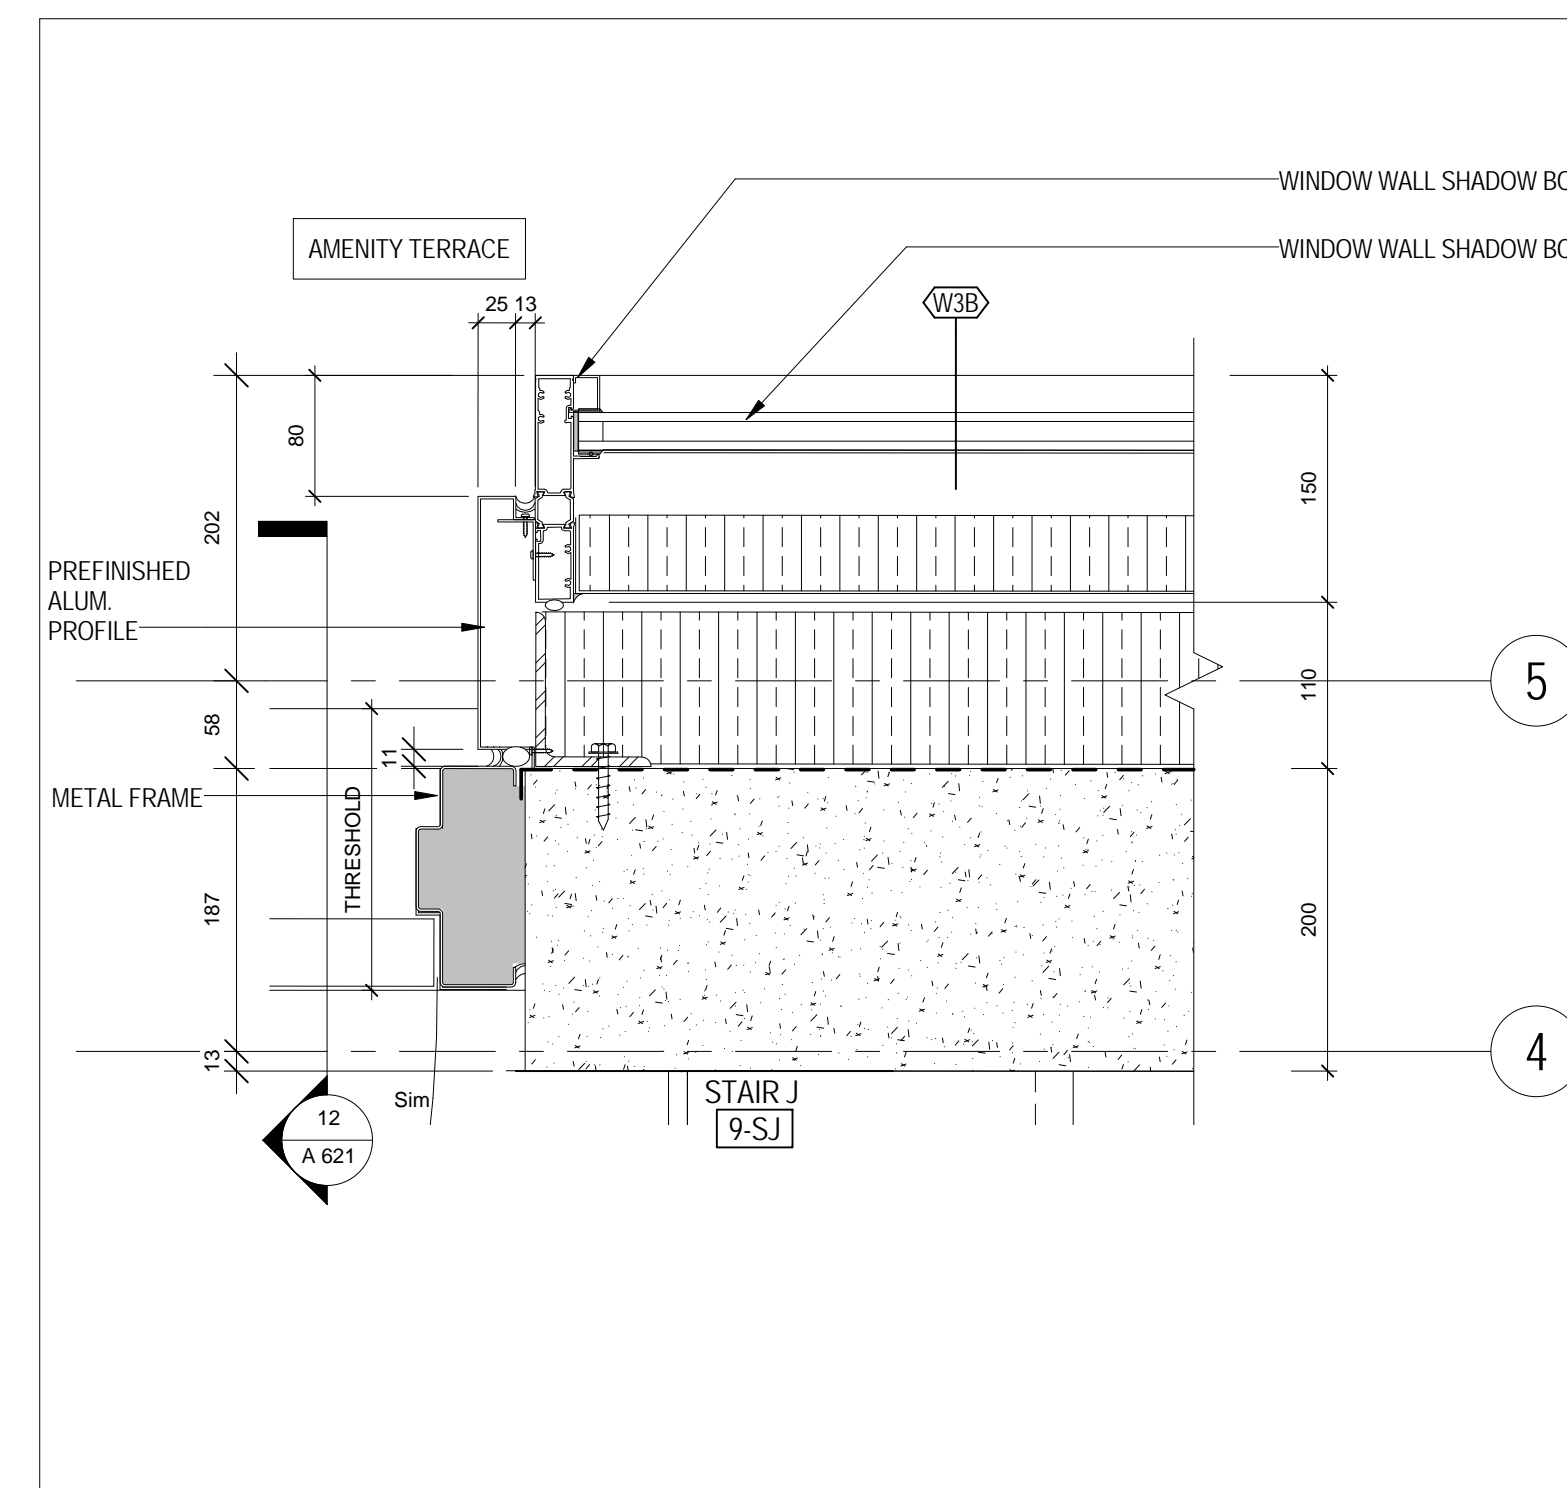


4 STAIR J DOOR PLAN - LEVEL 9  
A 606 1:5

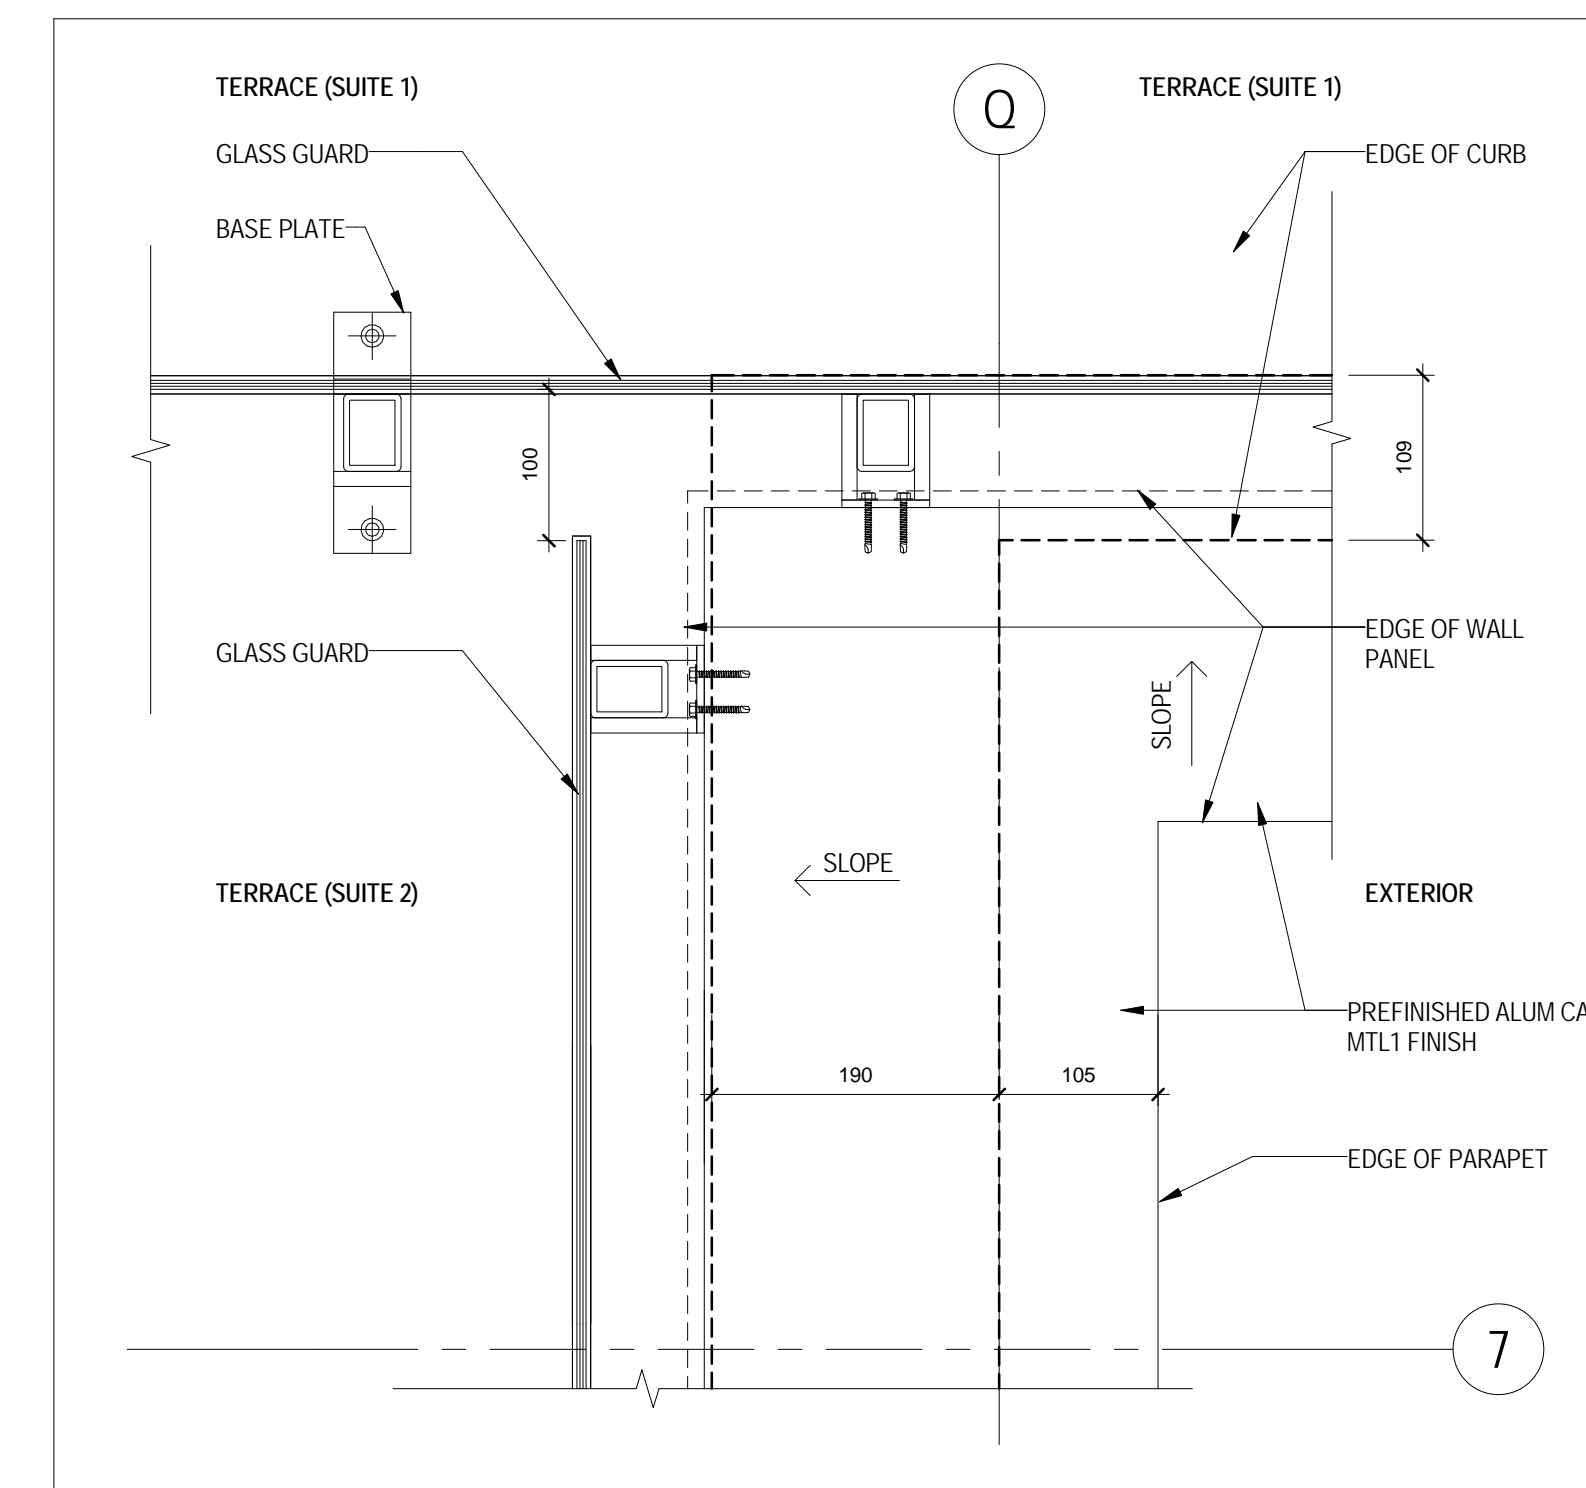


2 TYPICAL TERRACE CORNER AT DIVIDER - LEVEL 6  
A 606 1:5

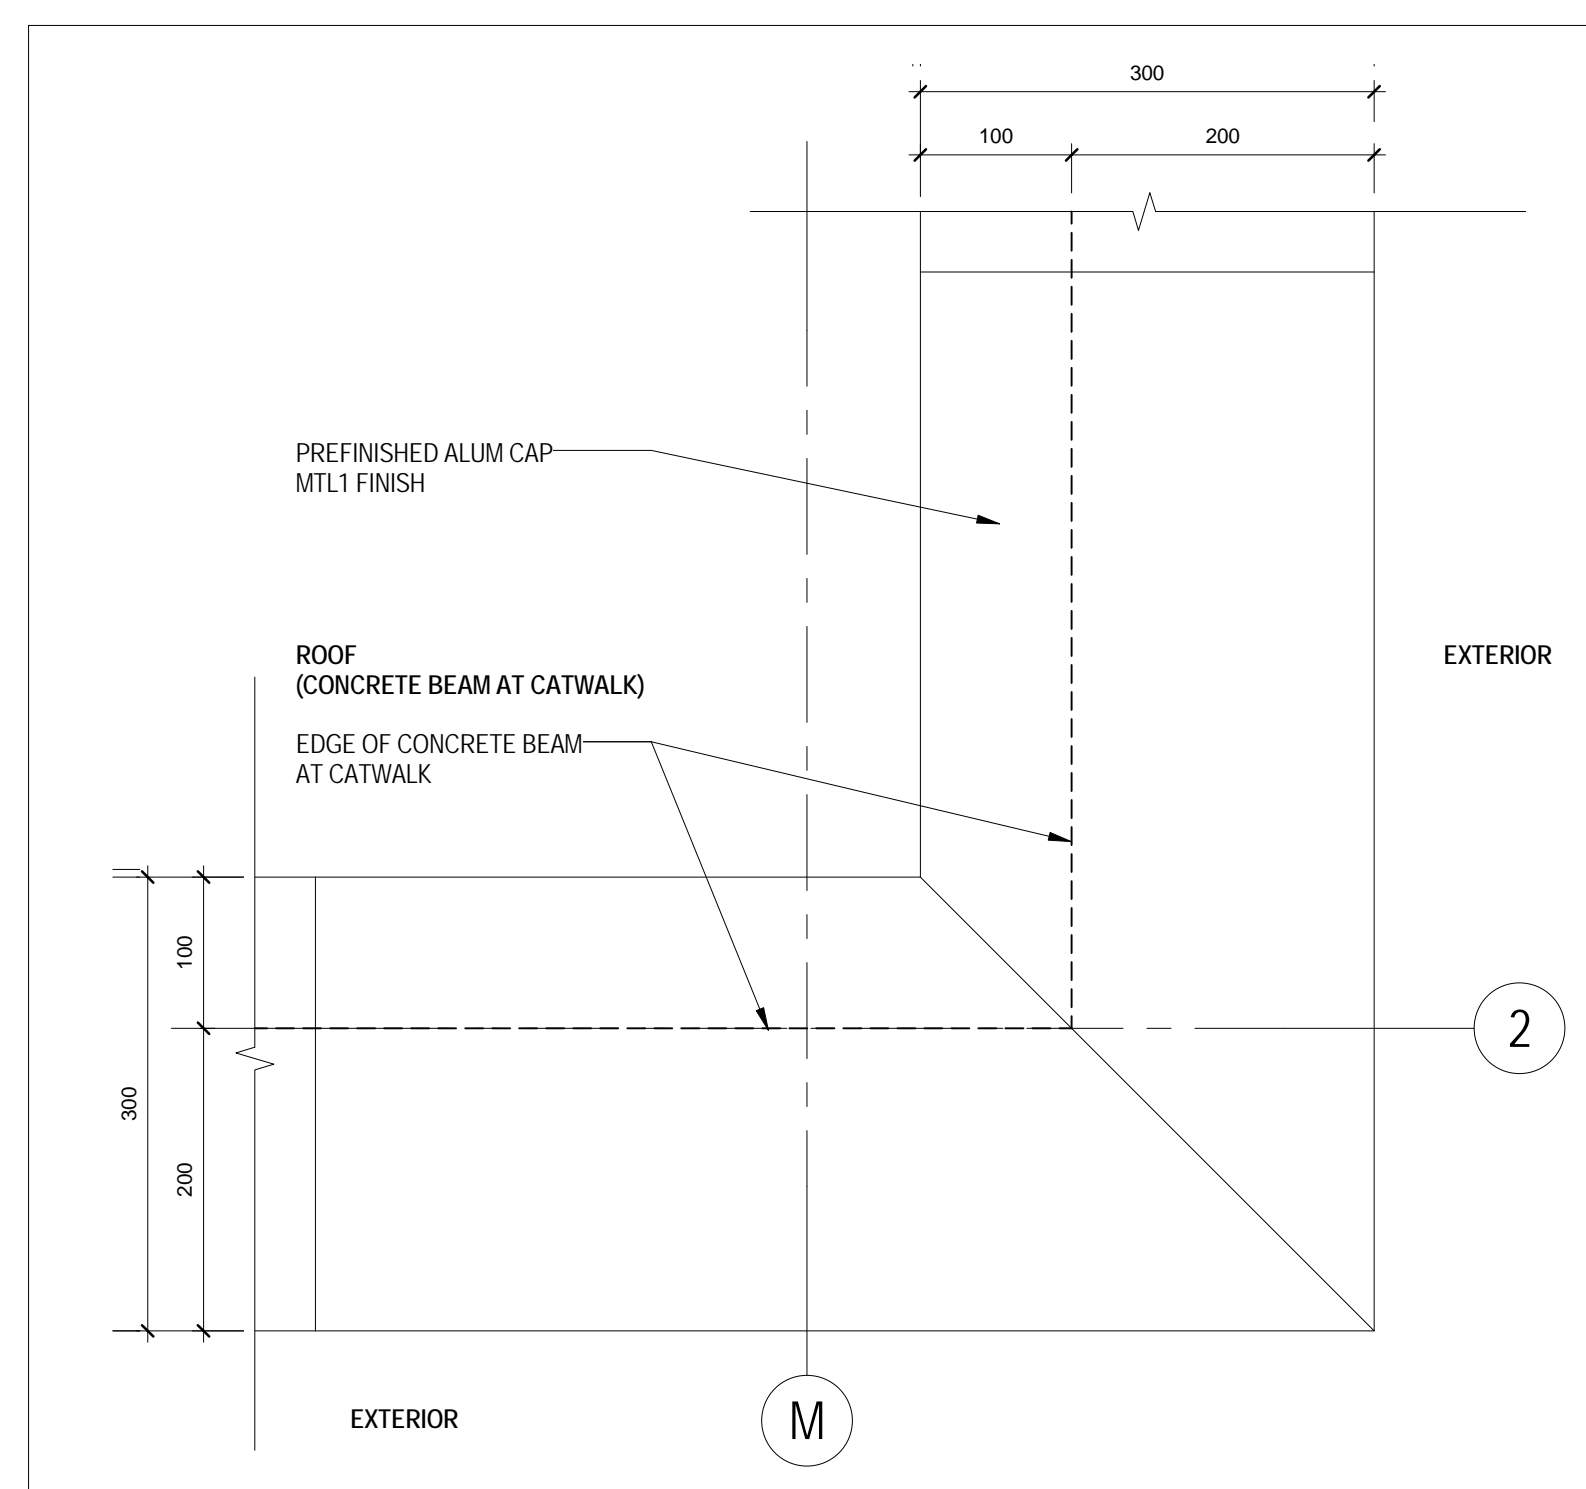

13 PARAPET AT PENTHOUSE  
A 606 1:5

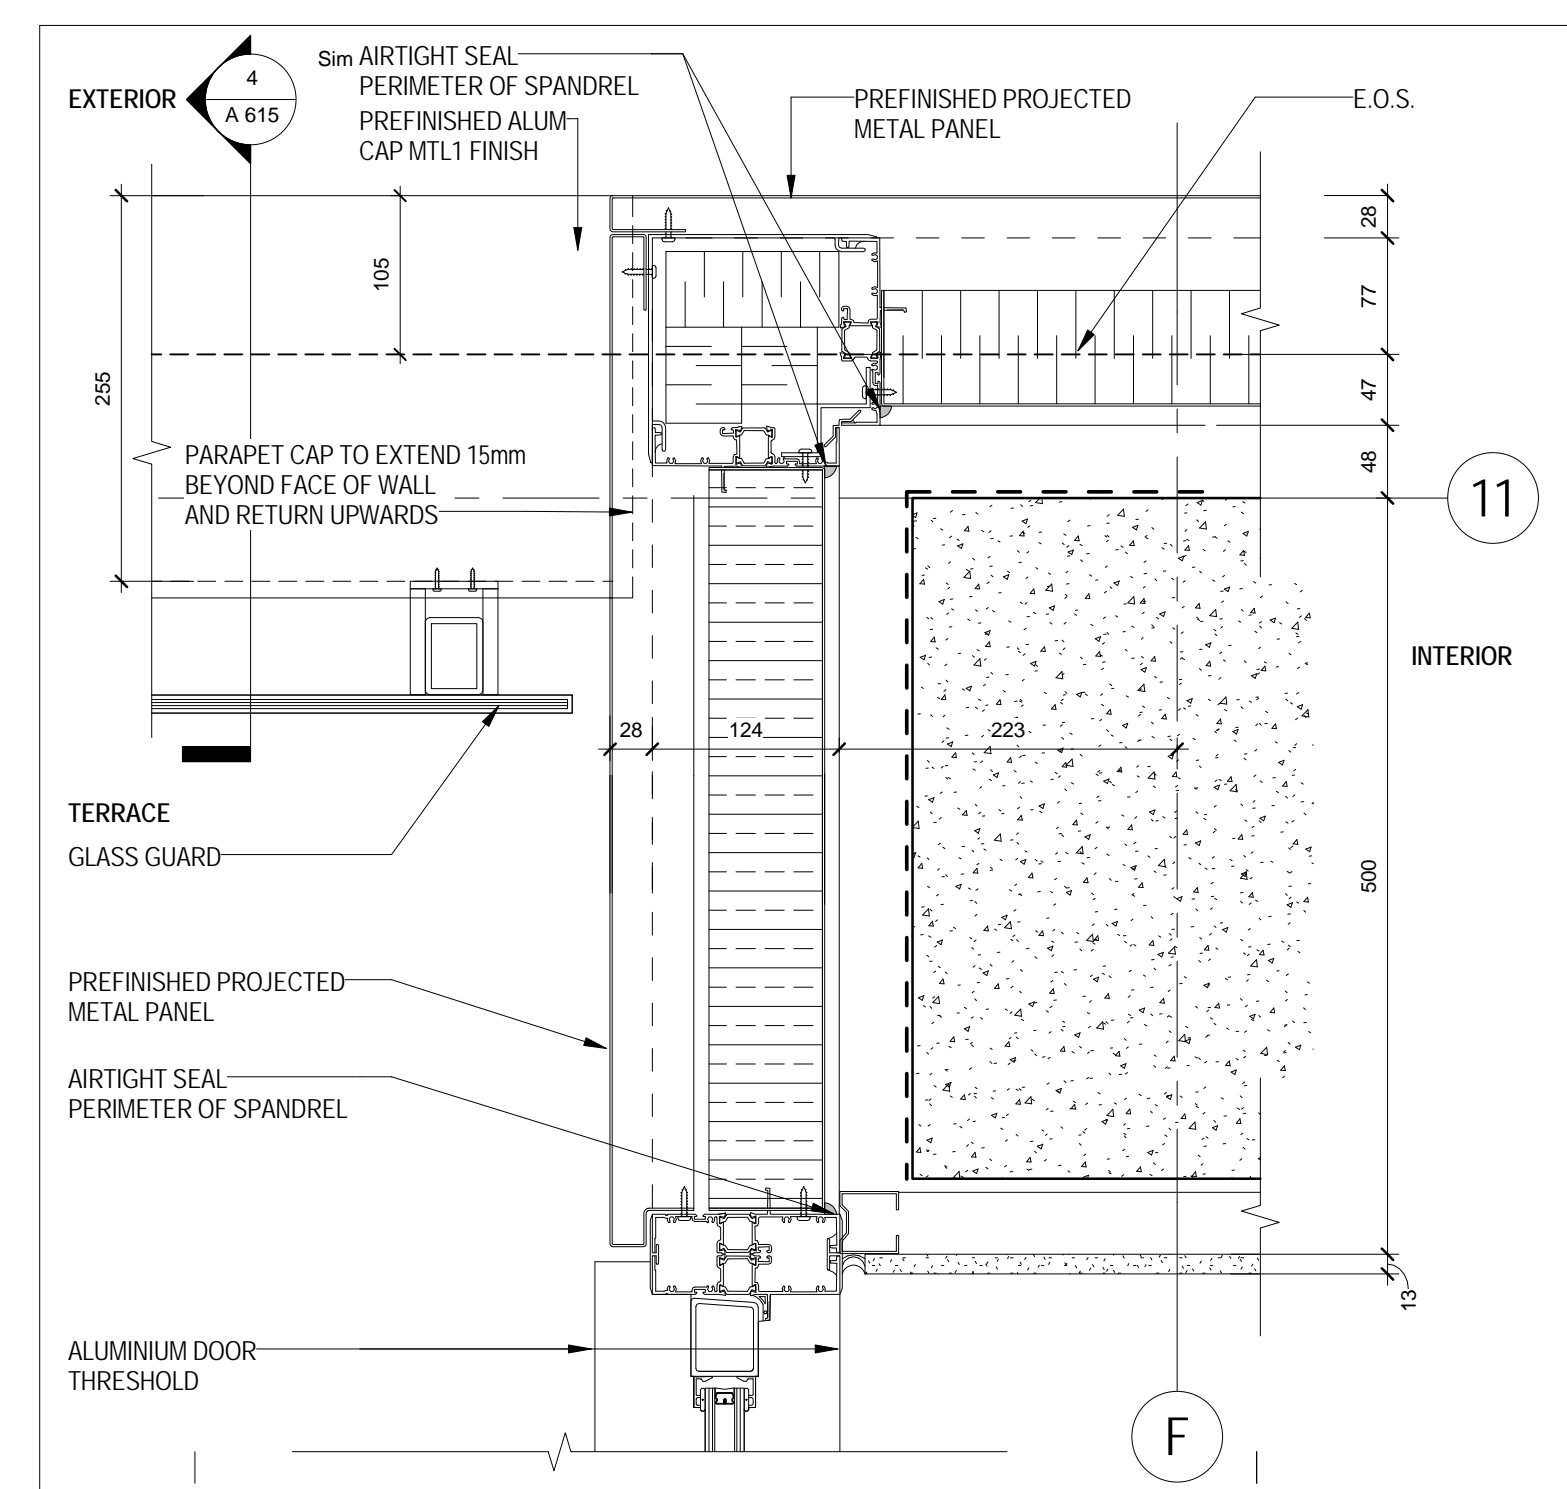

5 EXTERIOR CORNER - AMENITY TERRACE - LEVEL 9  
A 606 1:5

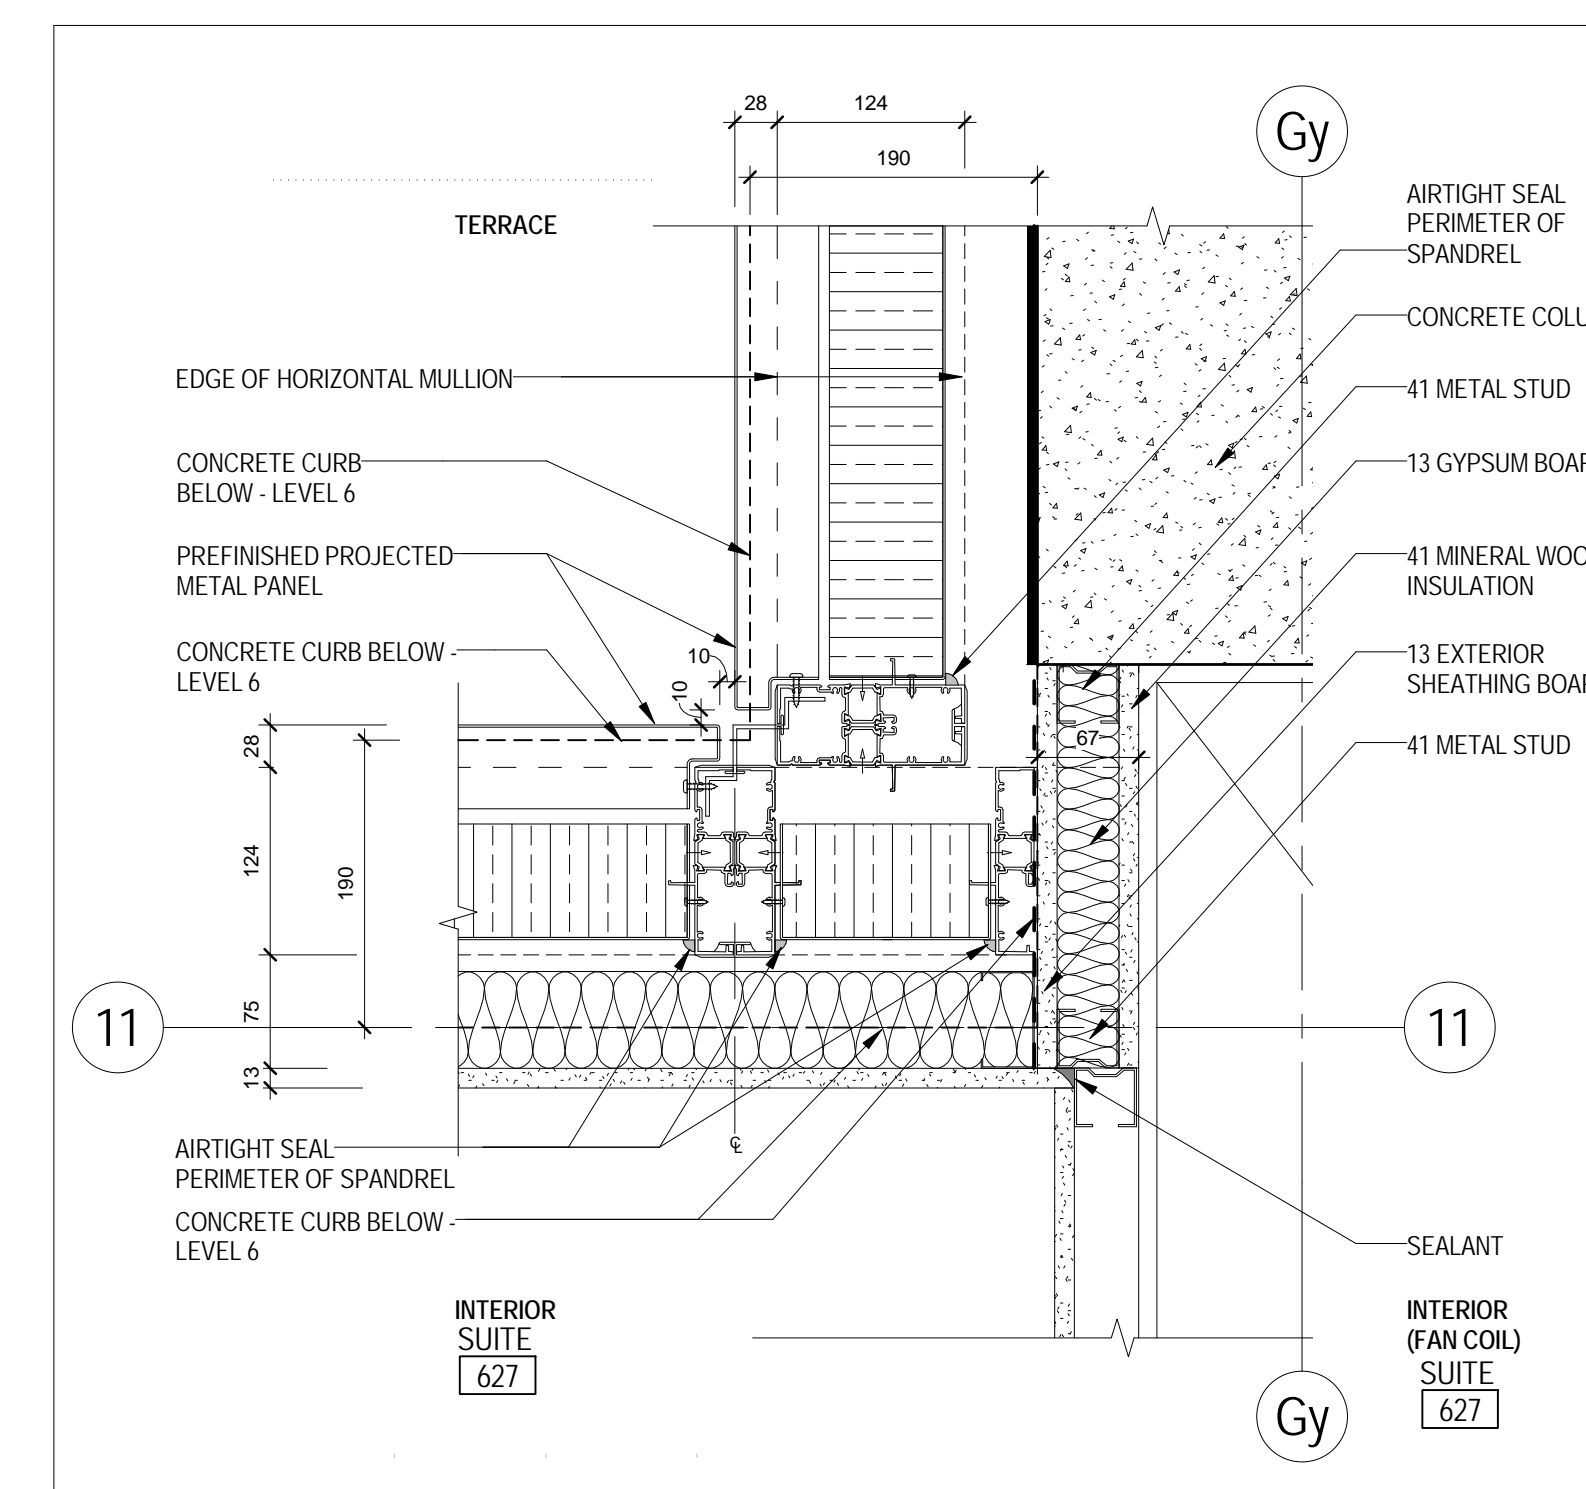

1 EXTERIOR CORNER - LEVEL 6  
A 606 1:5