




7 SEQUENCING  
A 609 1:2

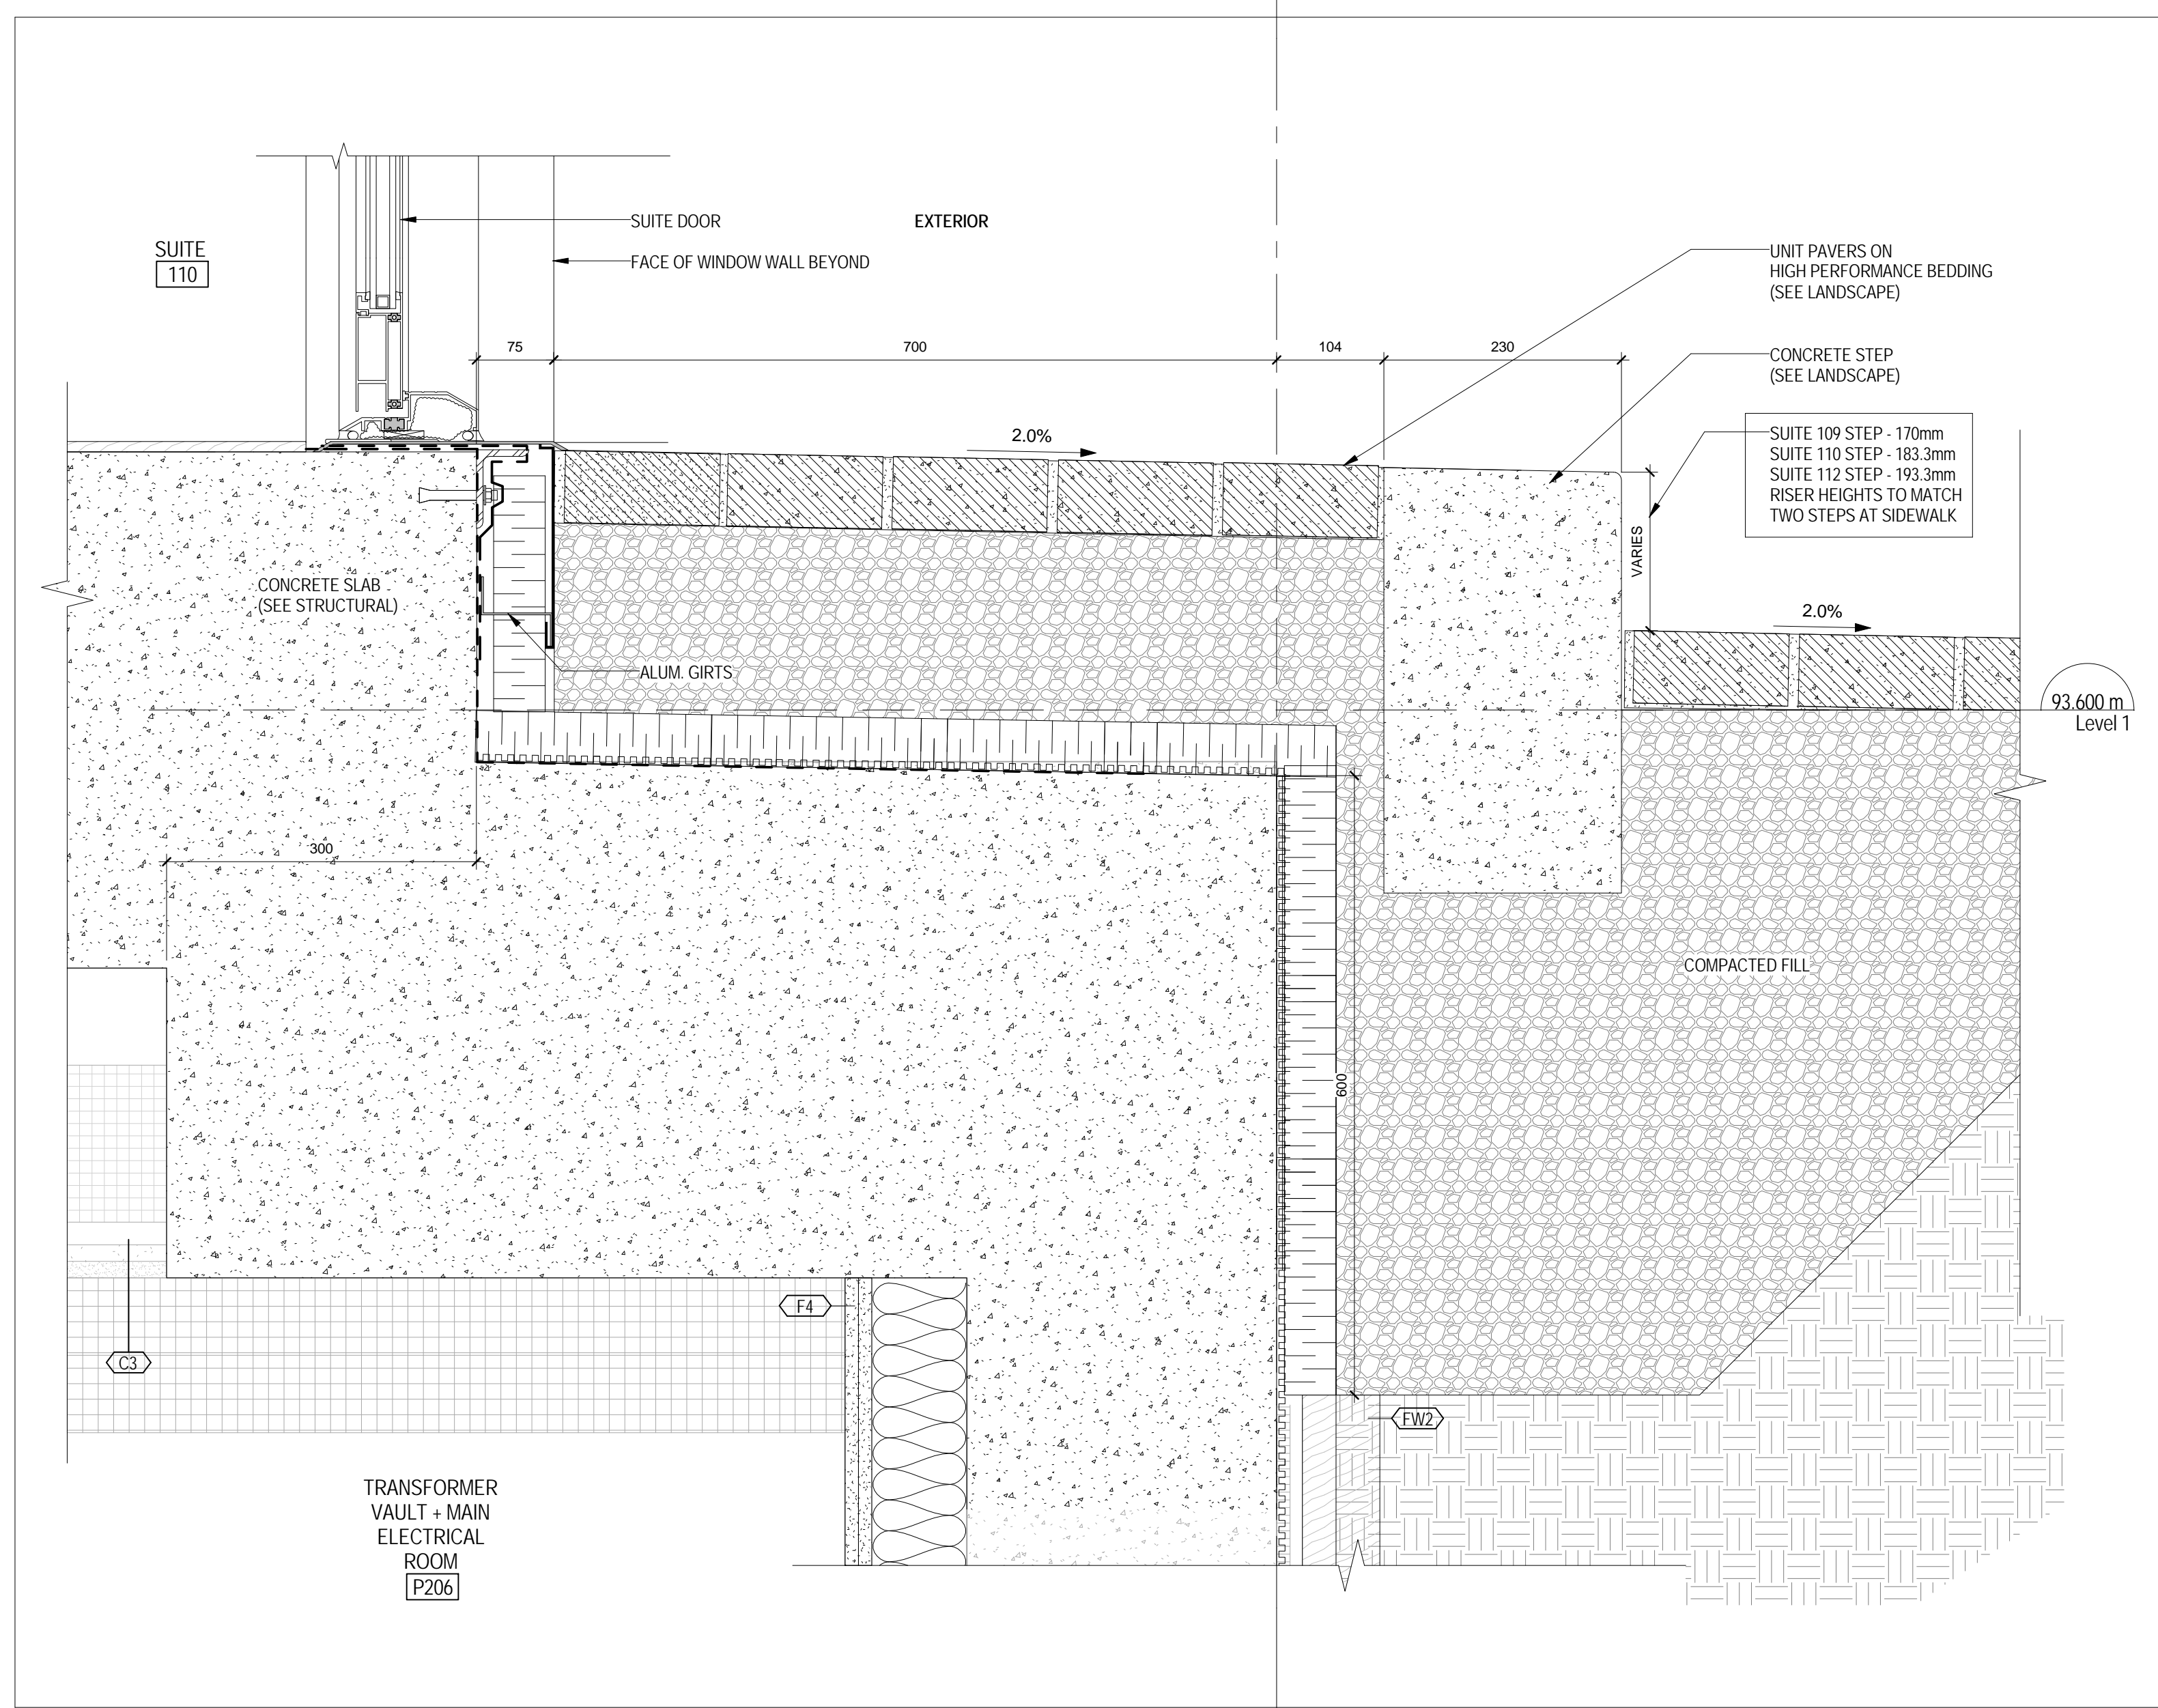


6 FOUNDATION WALL AT SUITE 110  
A 609 1:5

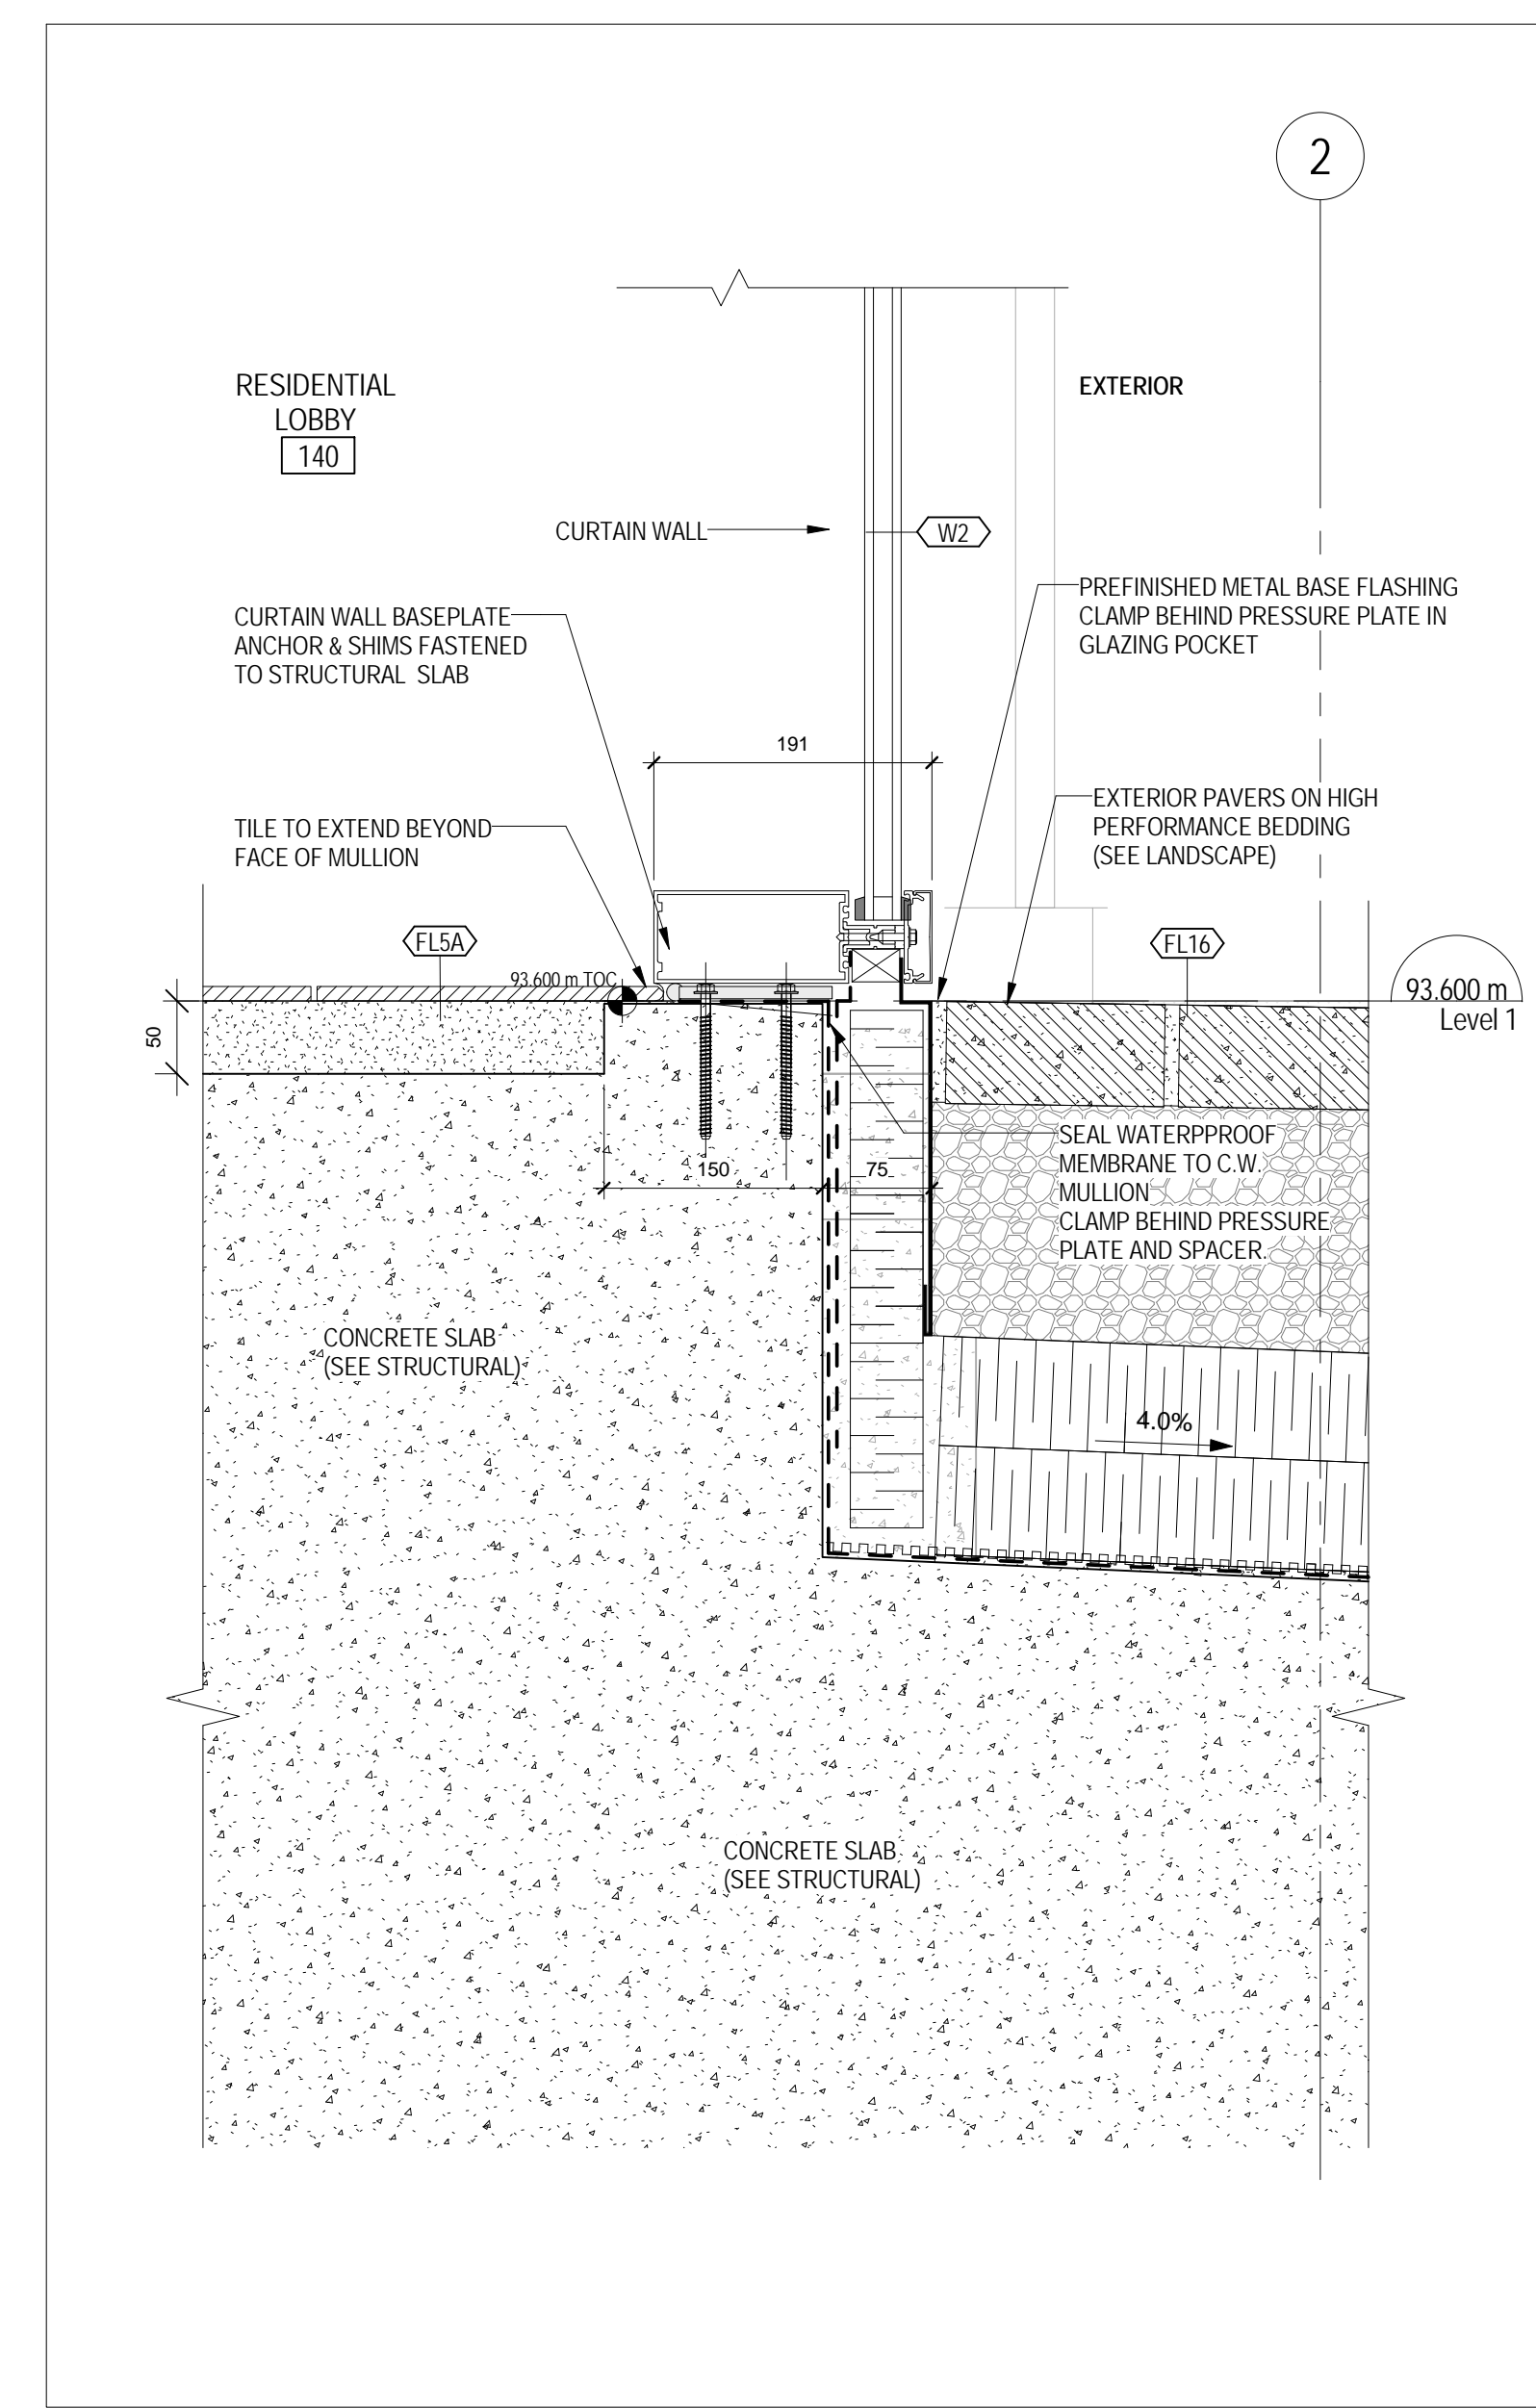


4 FOUNDATION WALL AT RESIDENTIAL LOBBY  
A 609 1:5

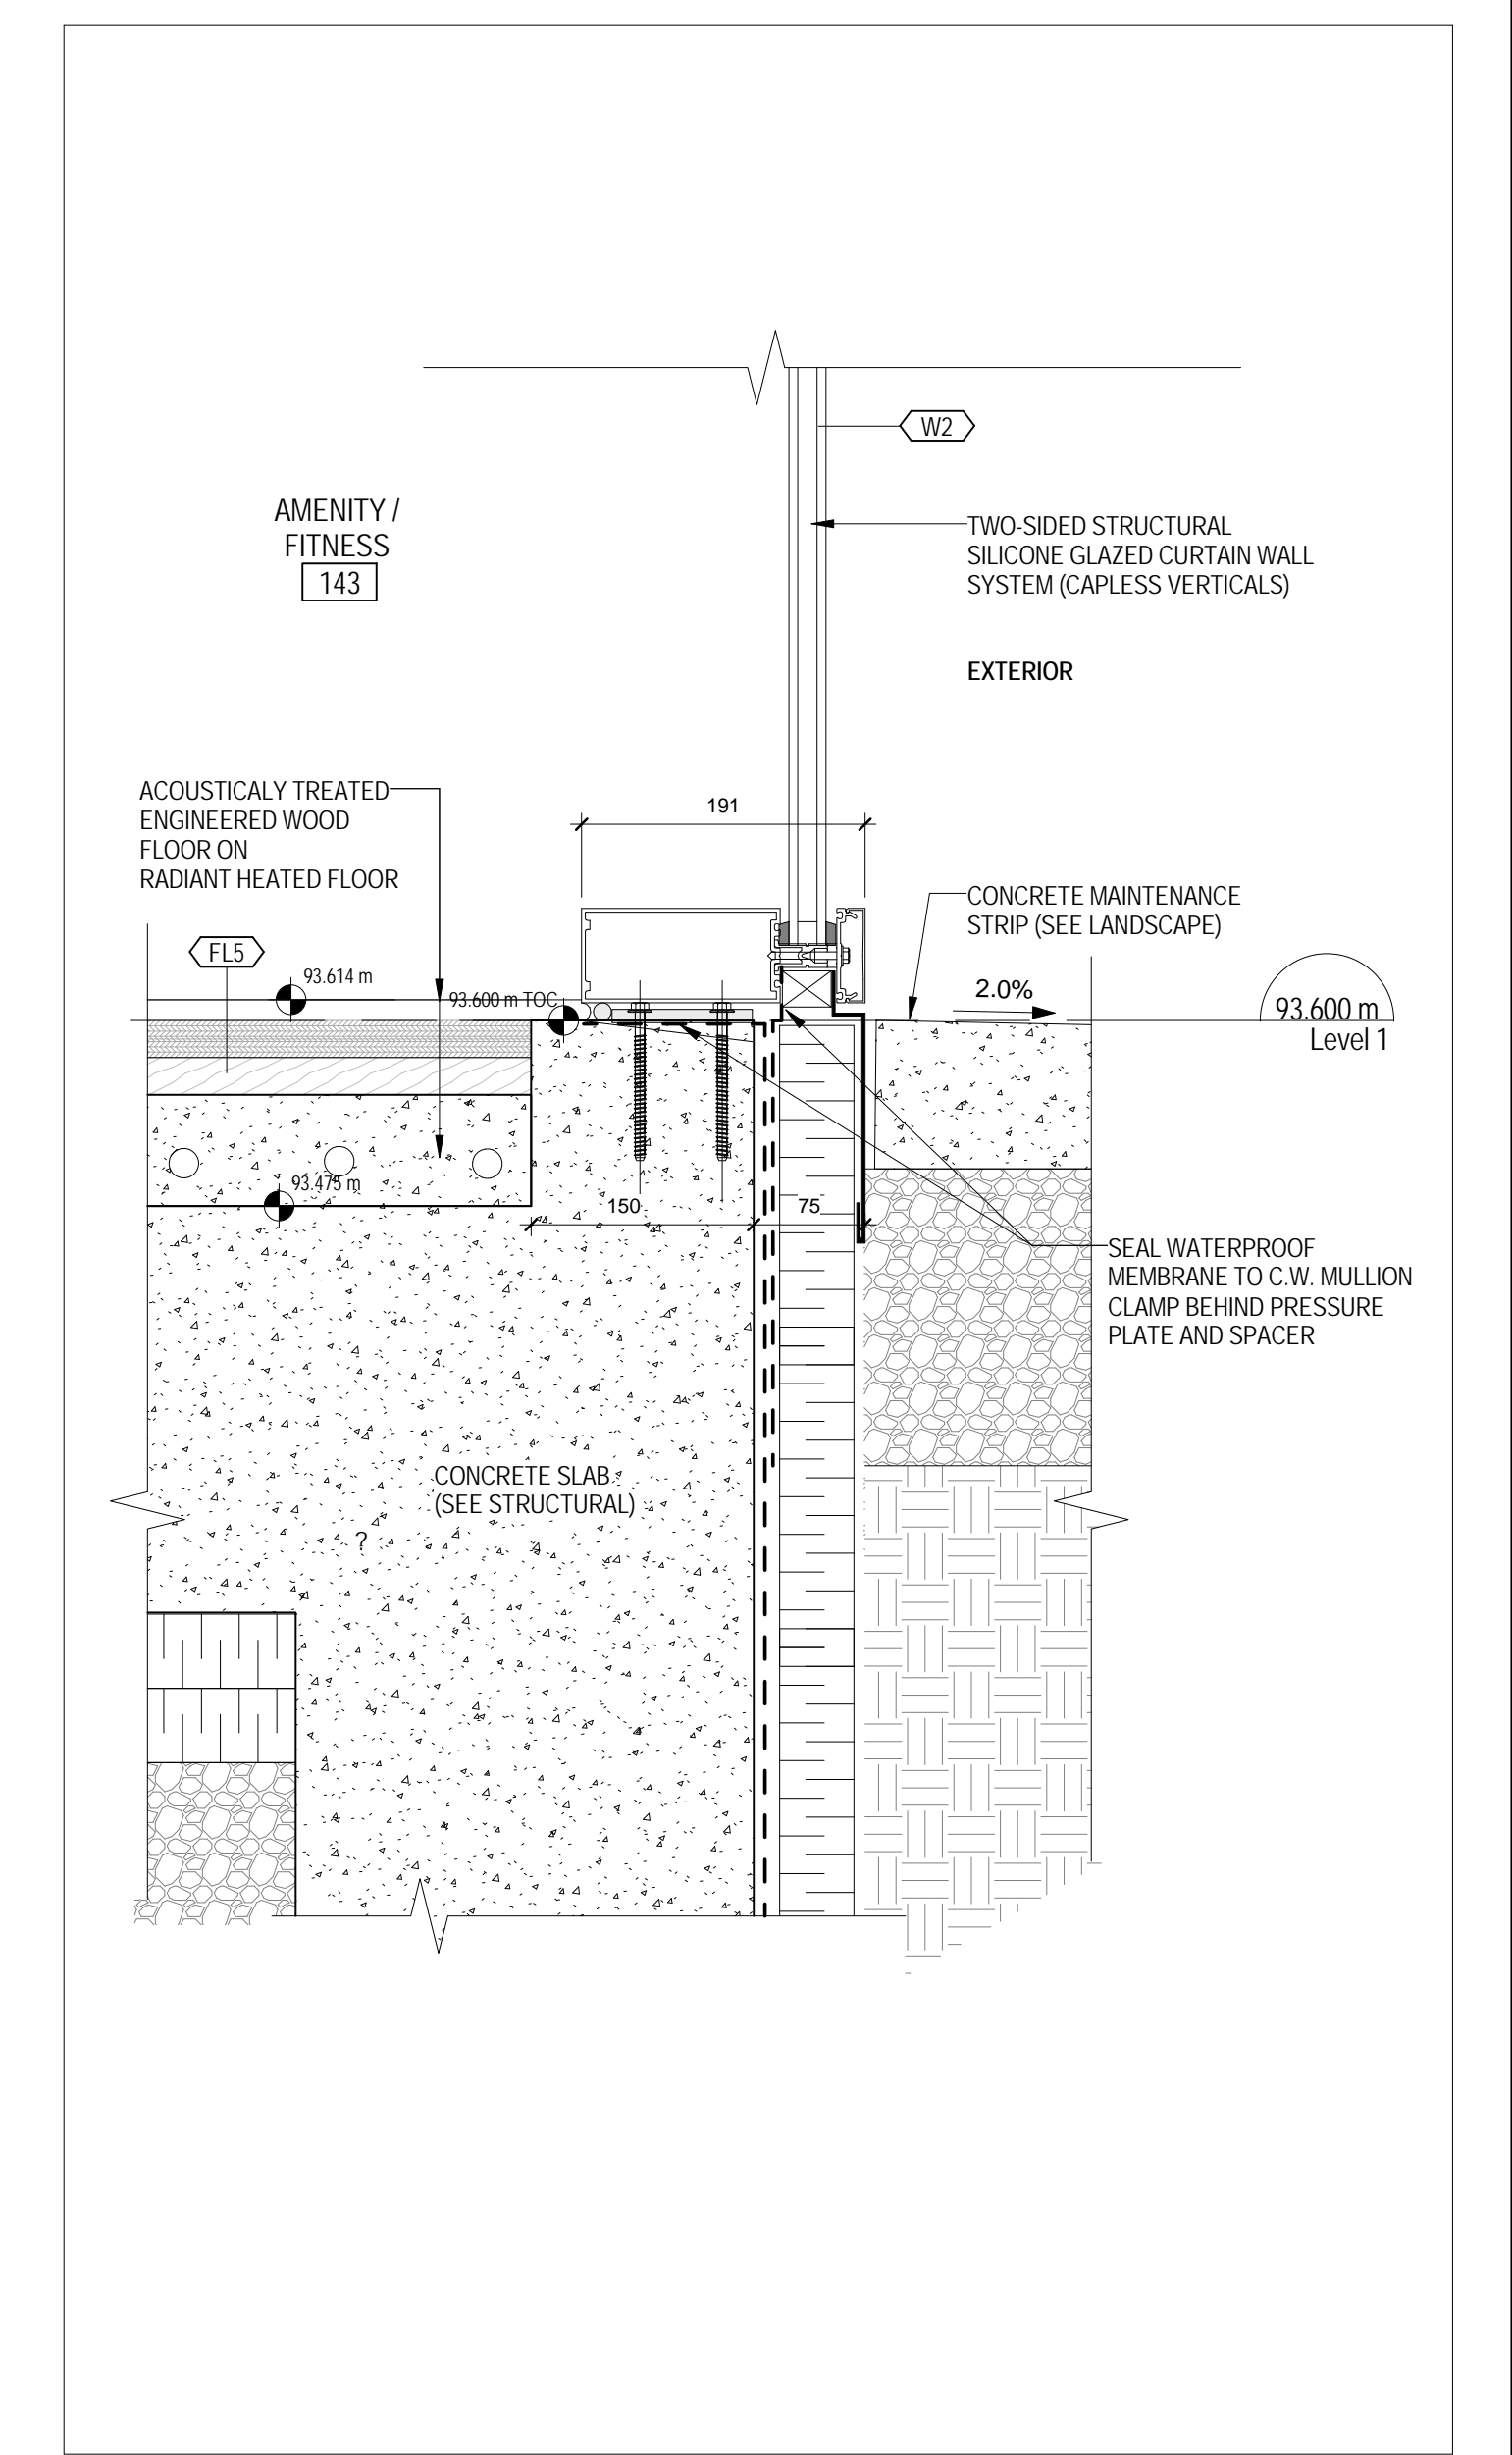


2 FOUNDATION WALL AT AMENITY/FITNESS  
A 609 1:5

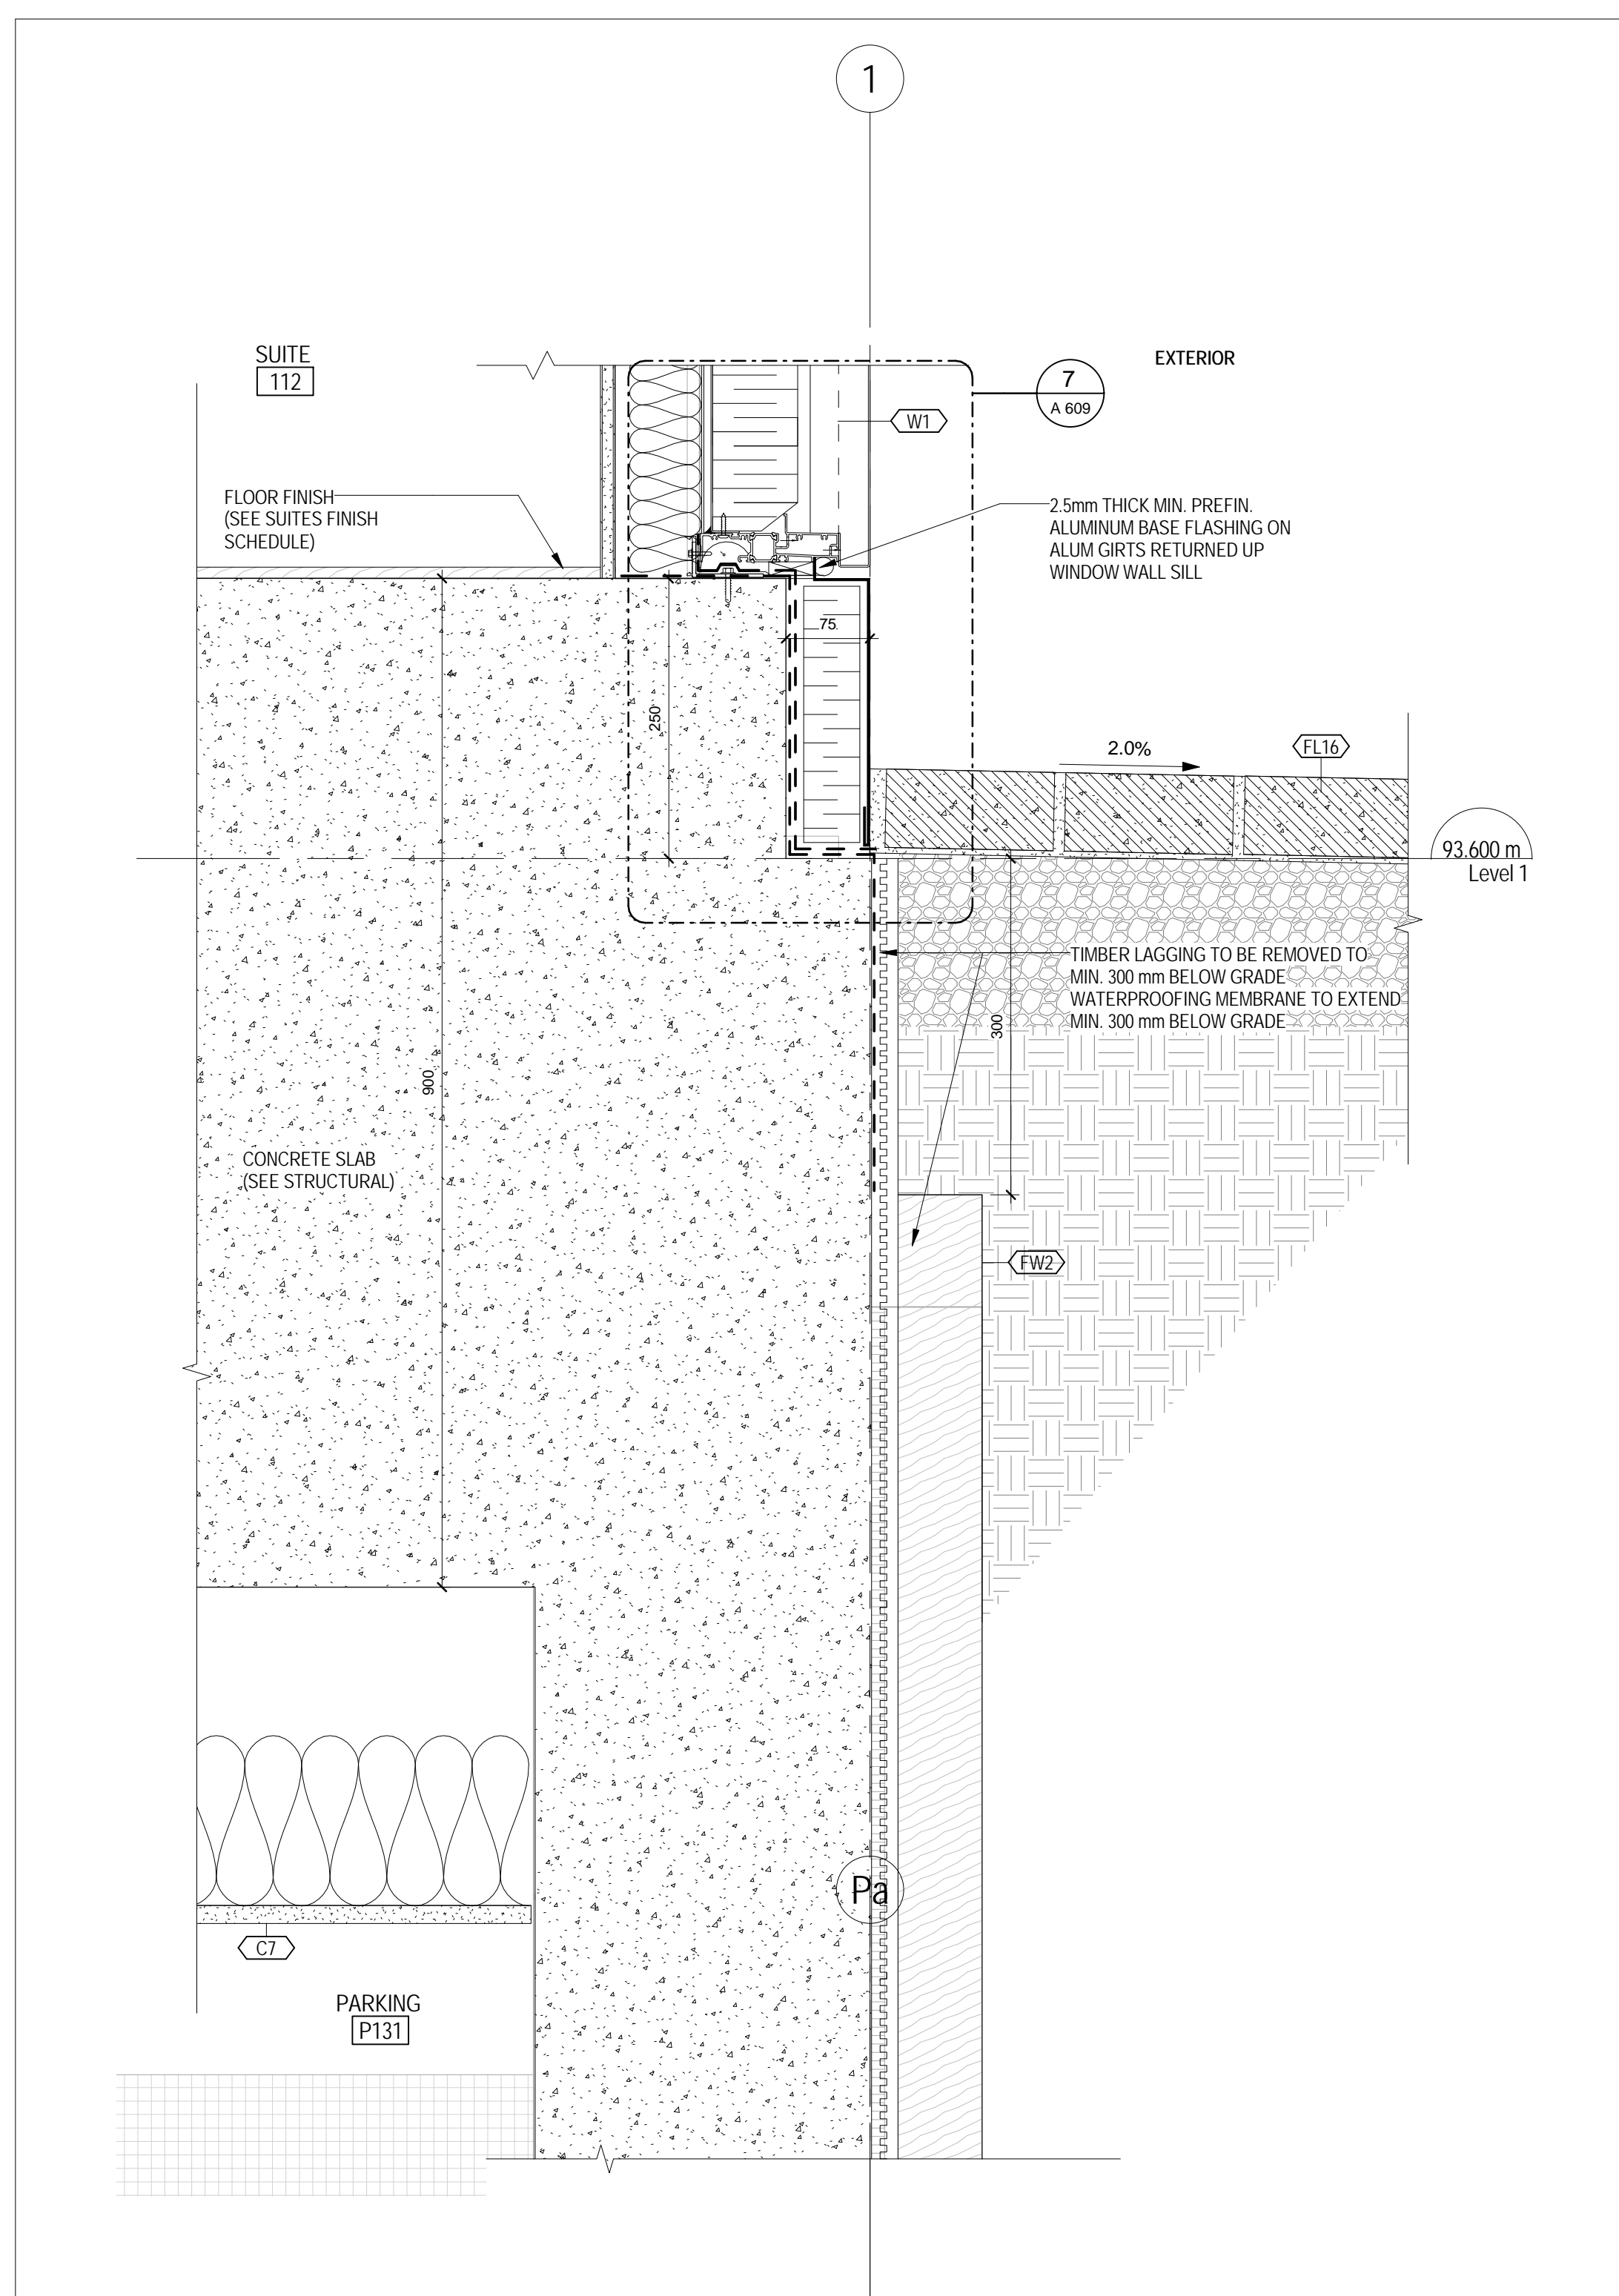


5 FOUNDATION AT SUITE 112  
A 609 1:5

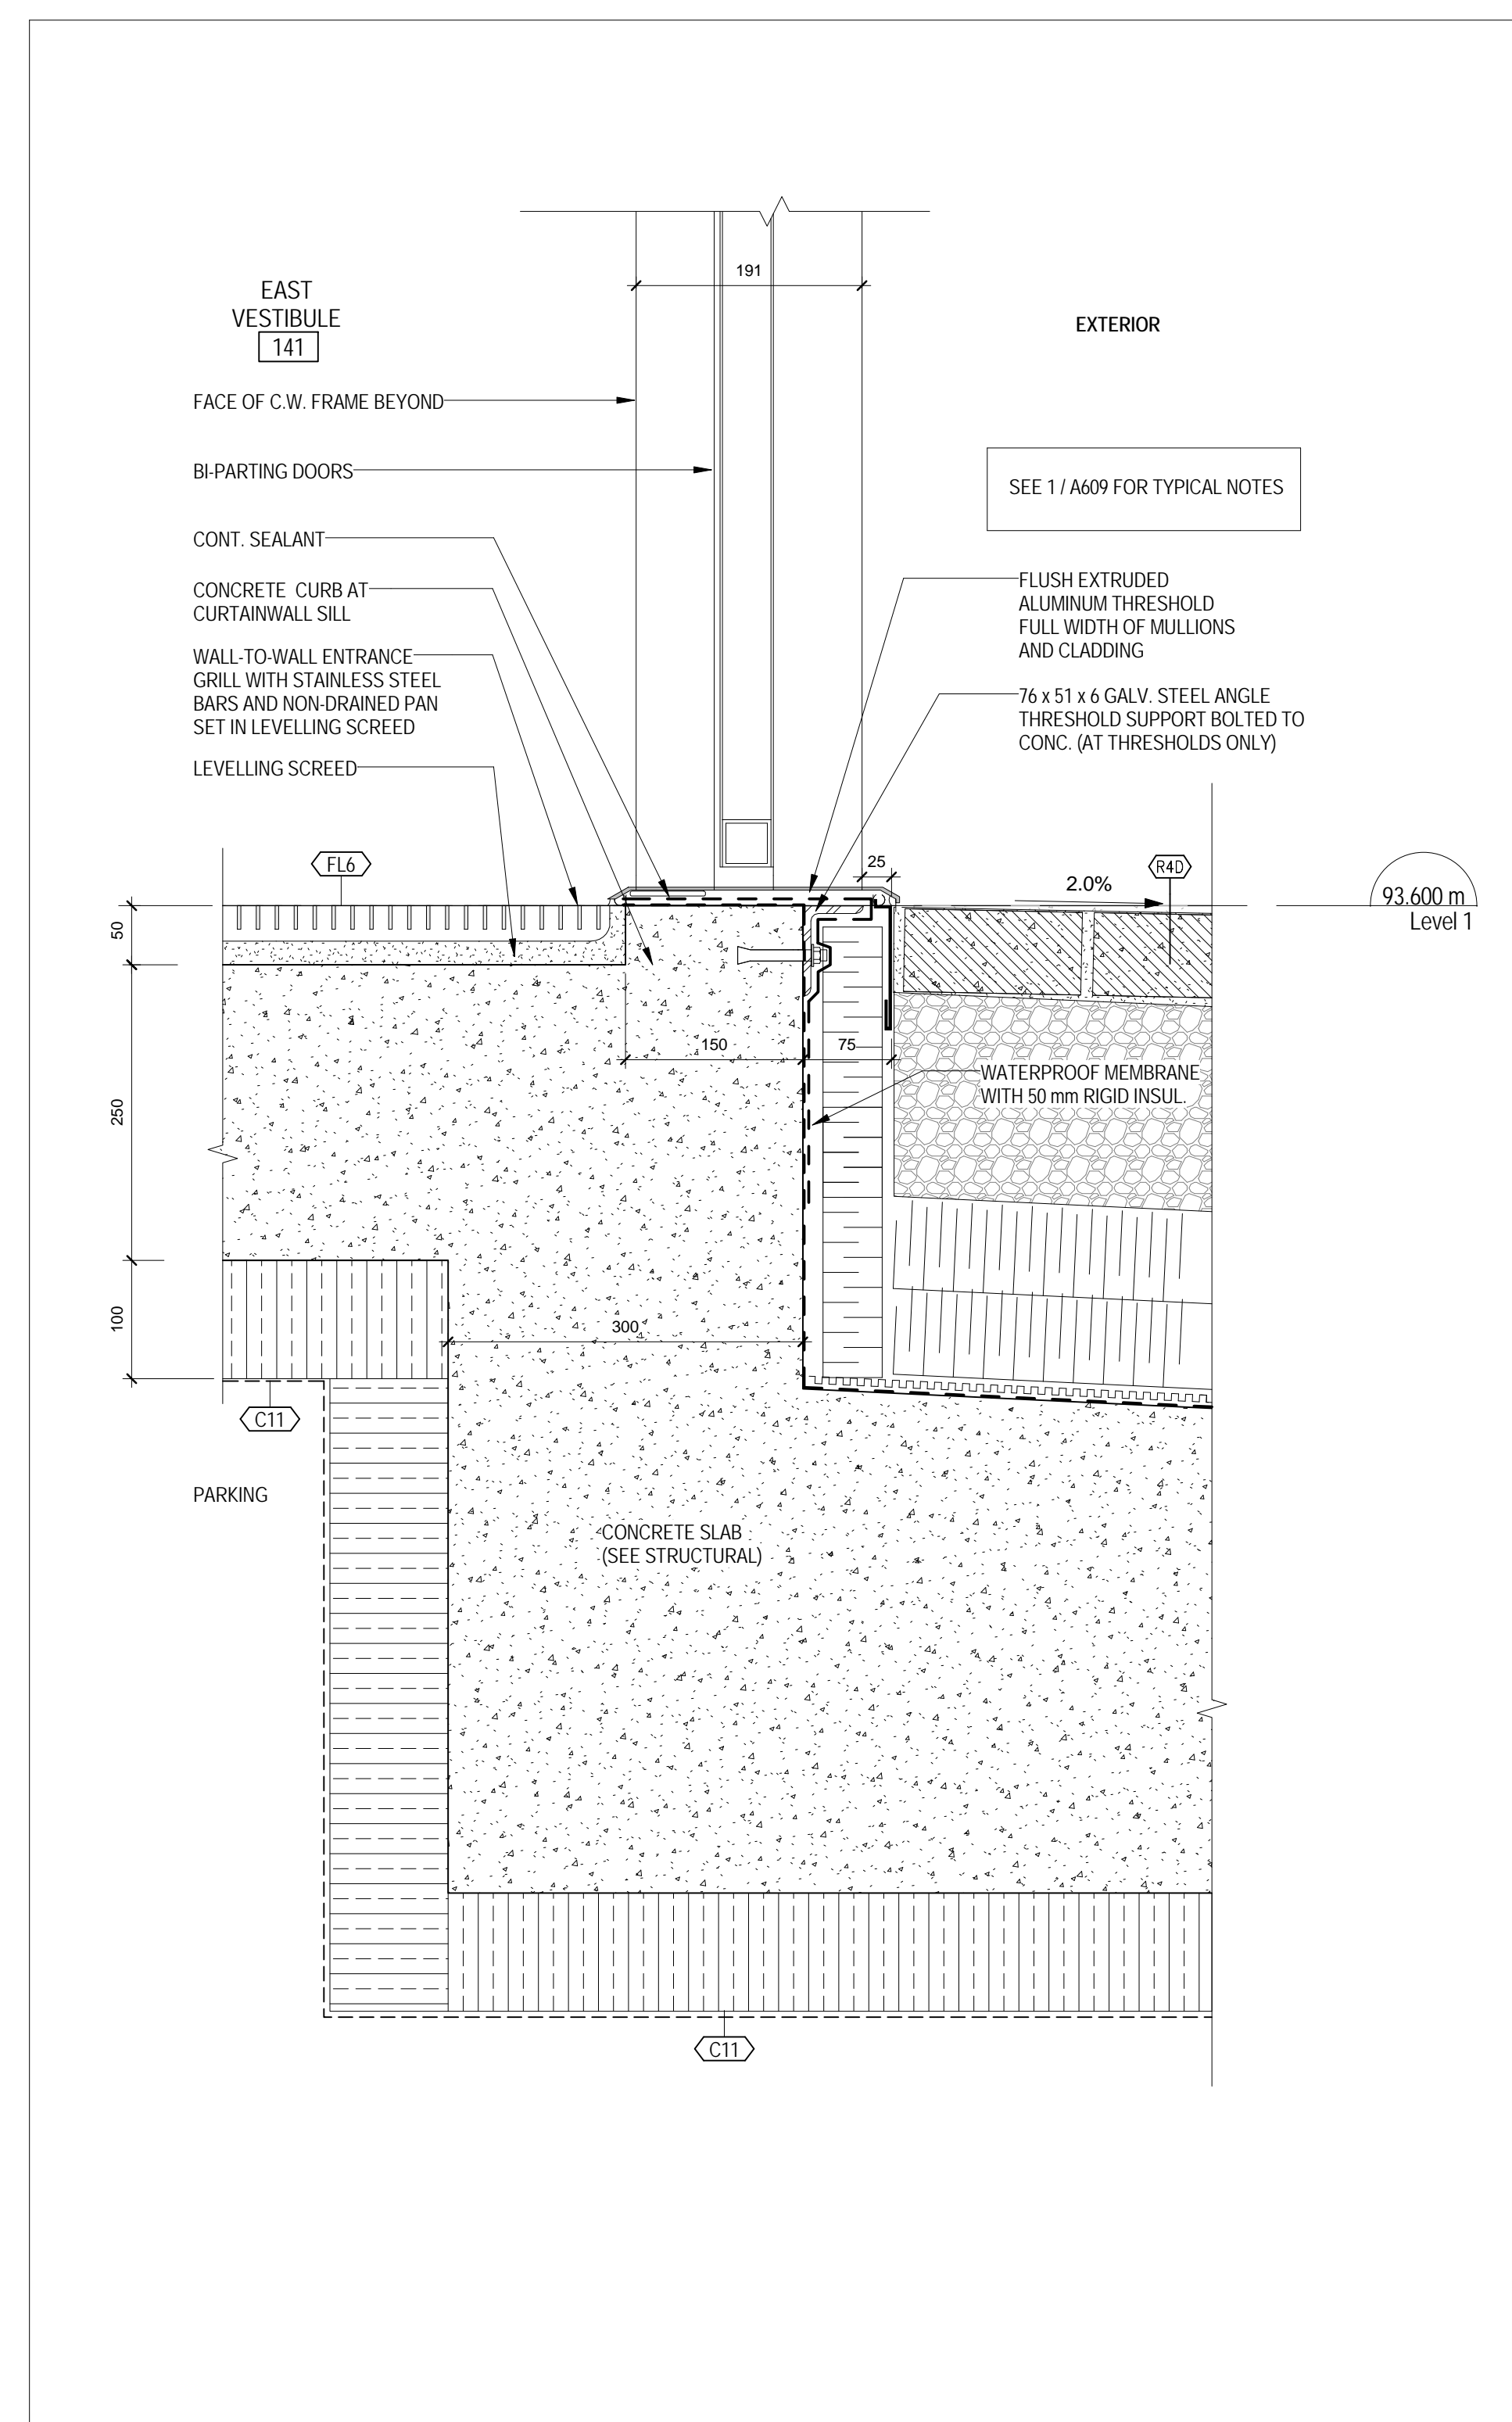

3 FOUNDATION WALL AT EAST VESTIBULE  
A 609 1:5

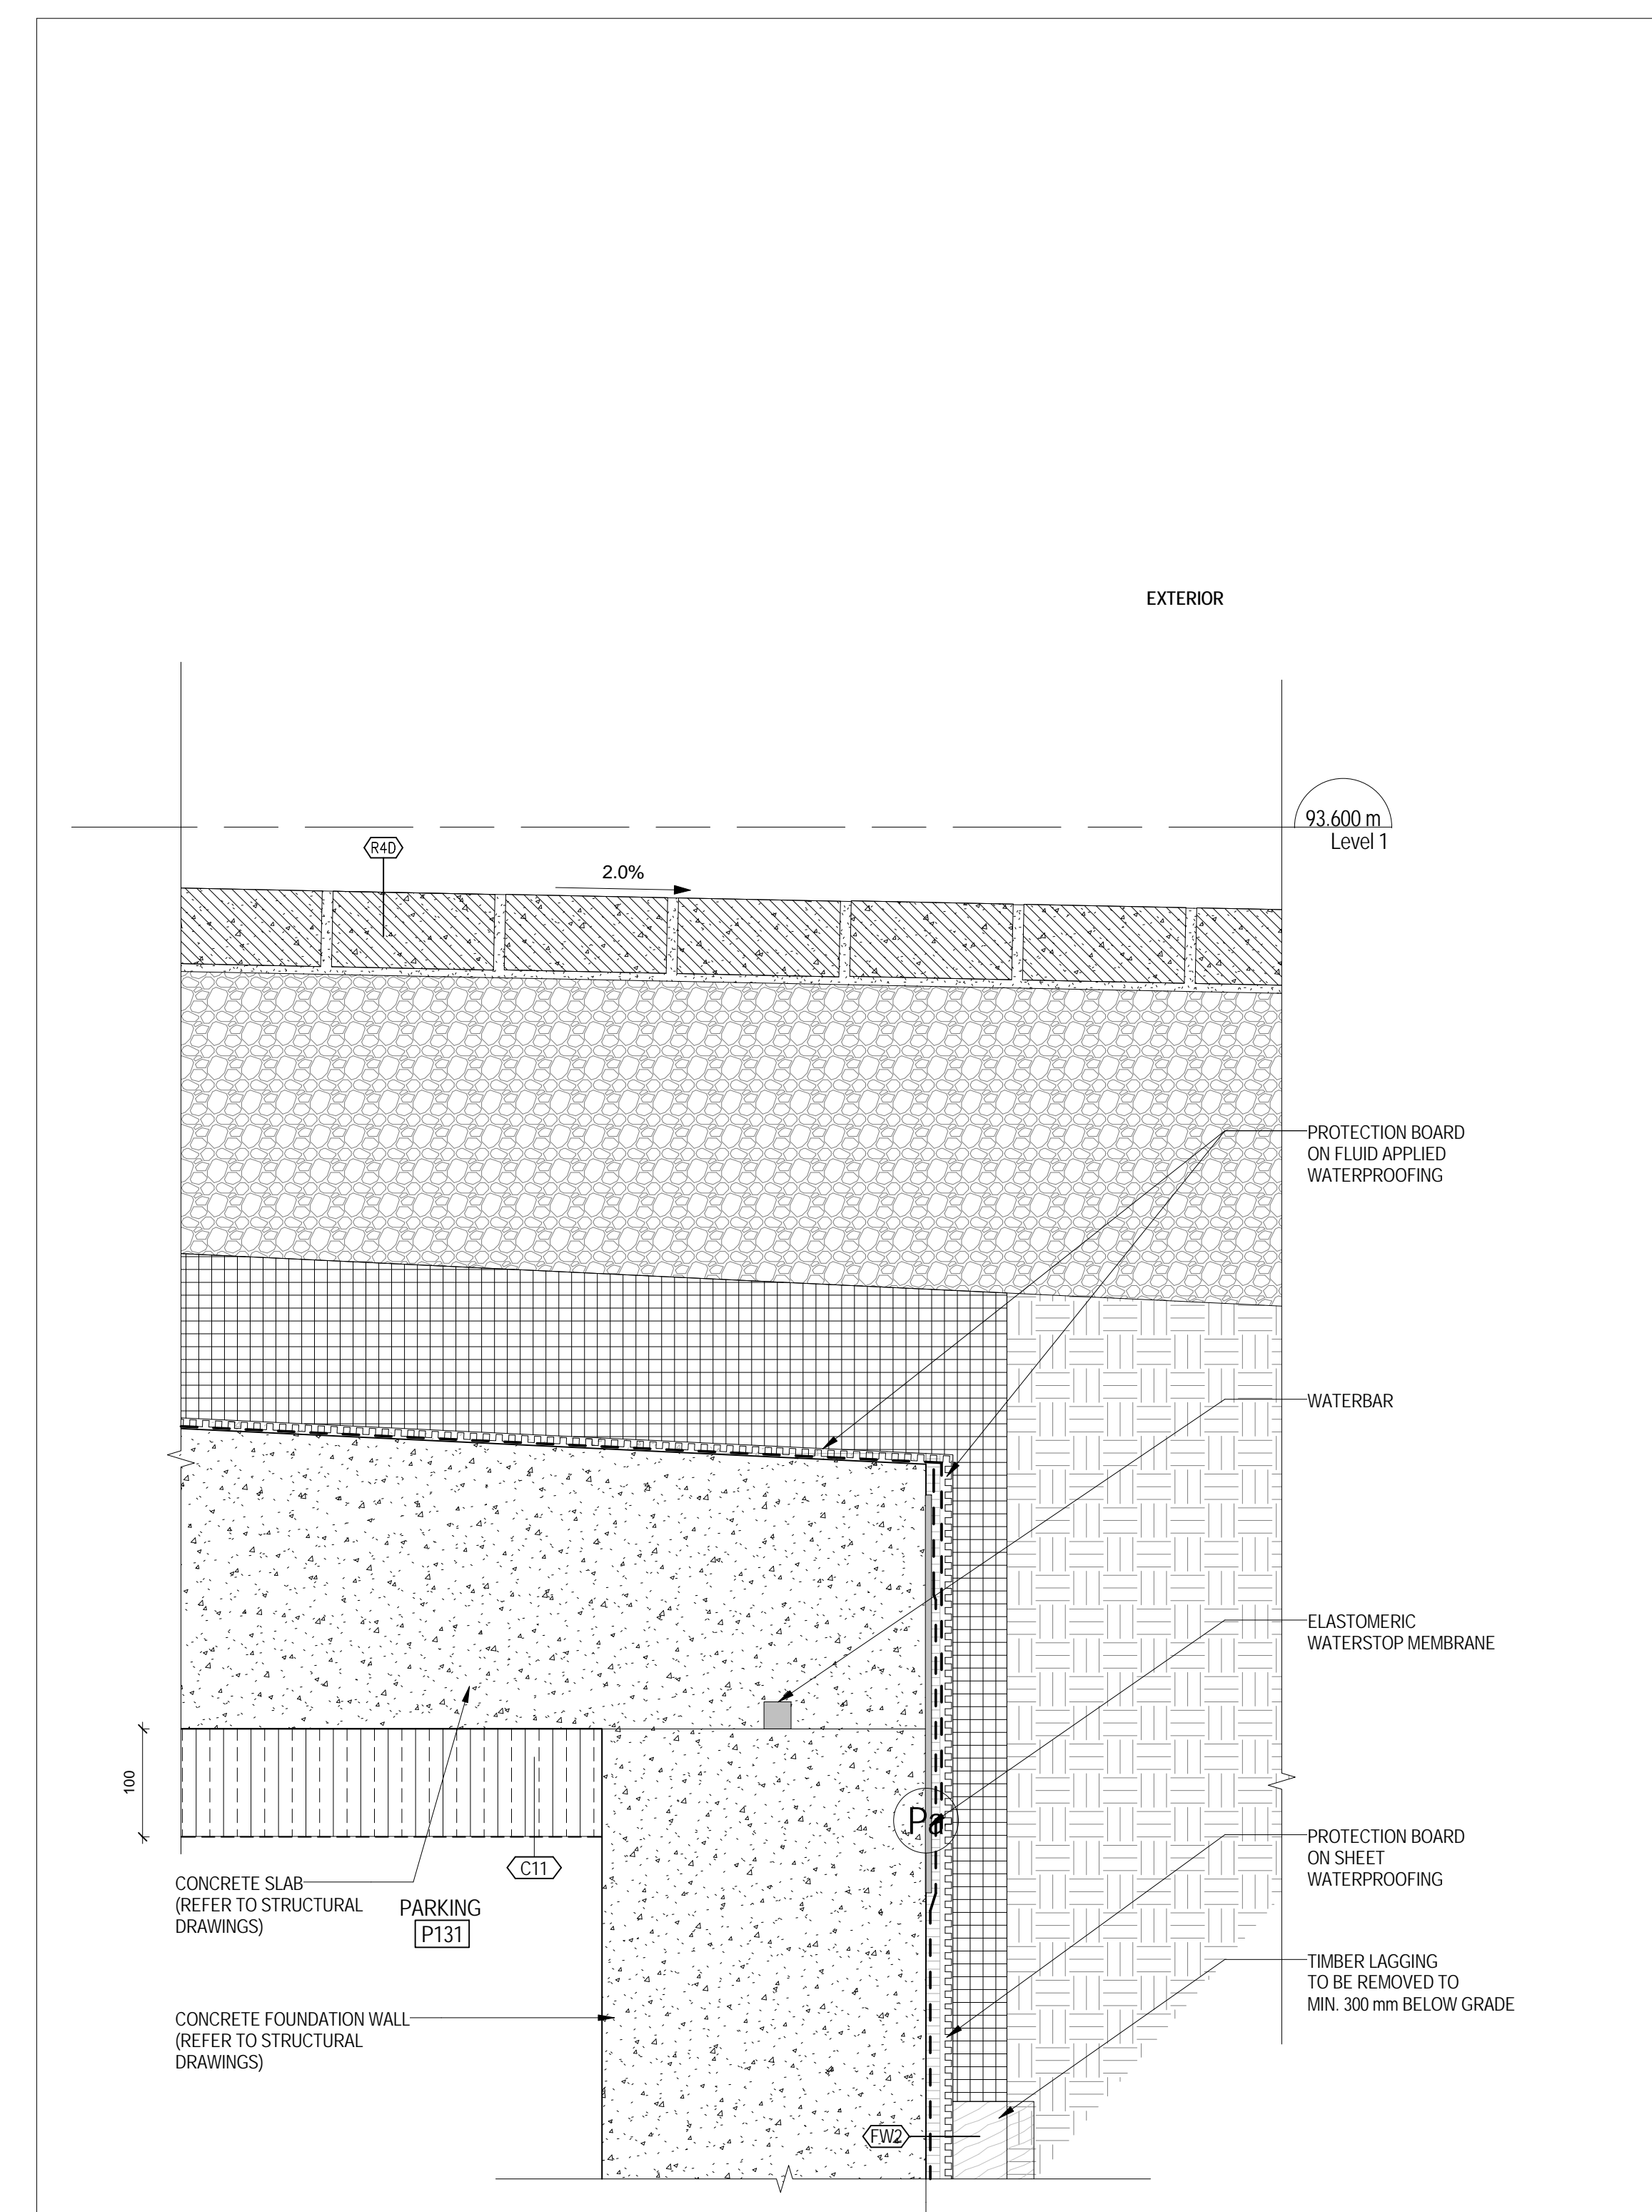

8 CONCRETE SLAB SECTION DETAIL AT FOUNDATION WALL  
A 609 1:5

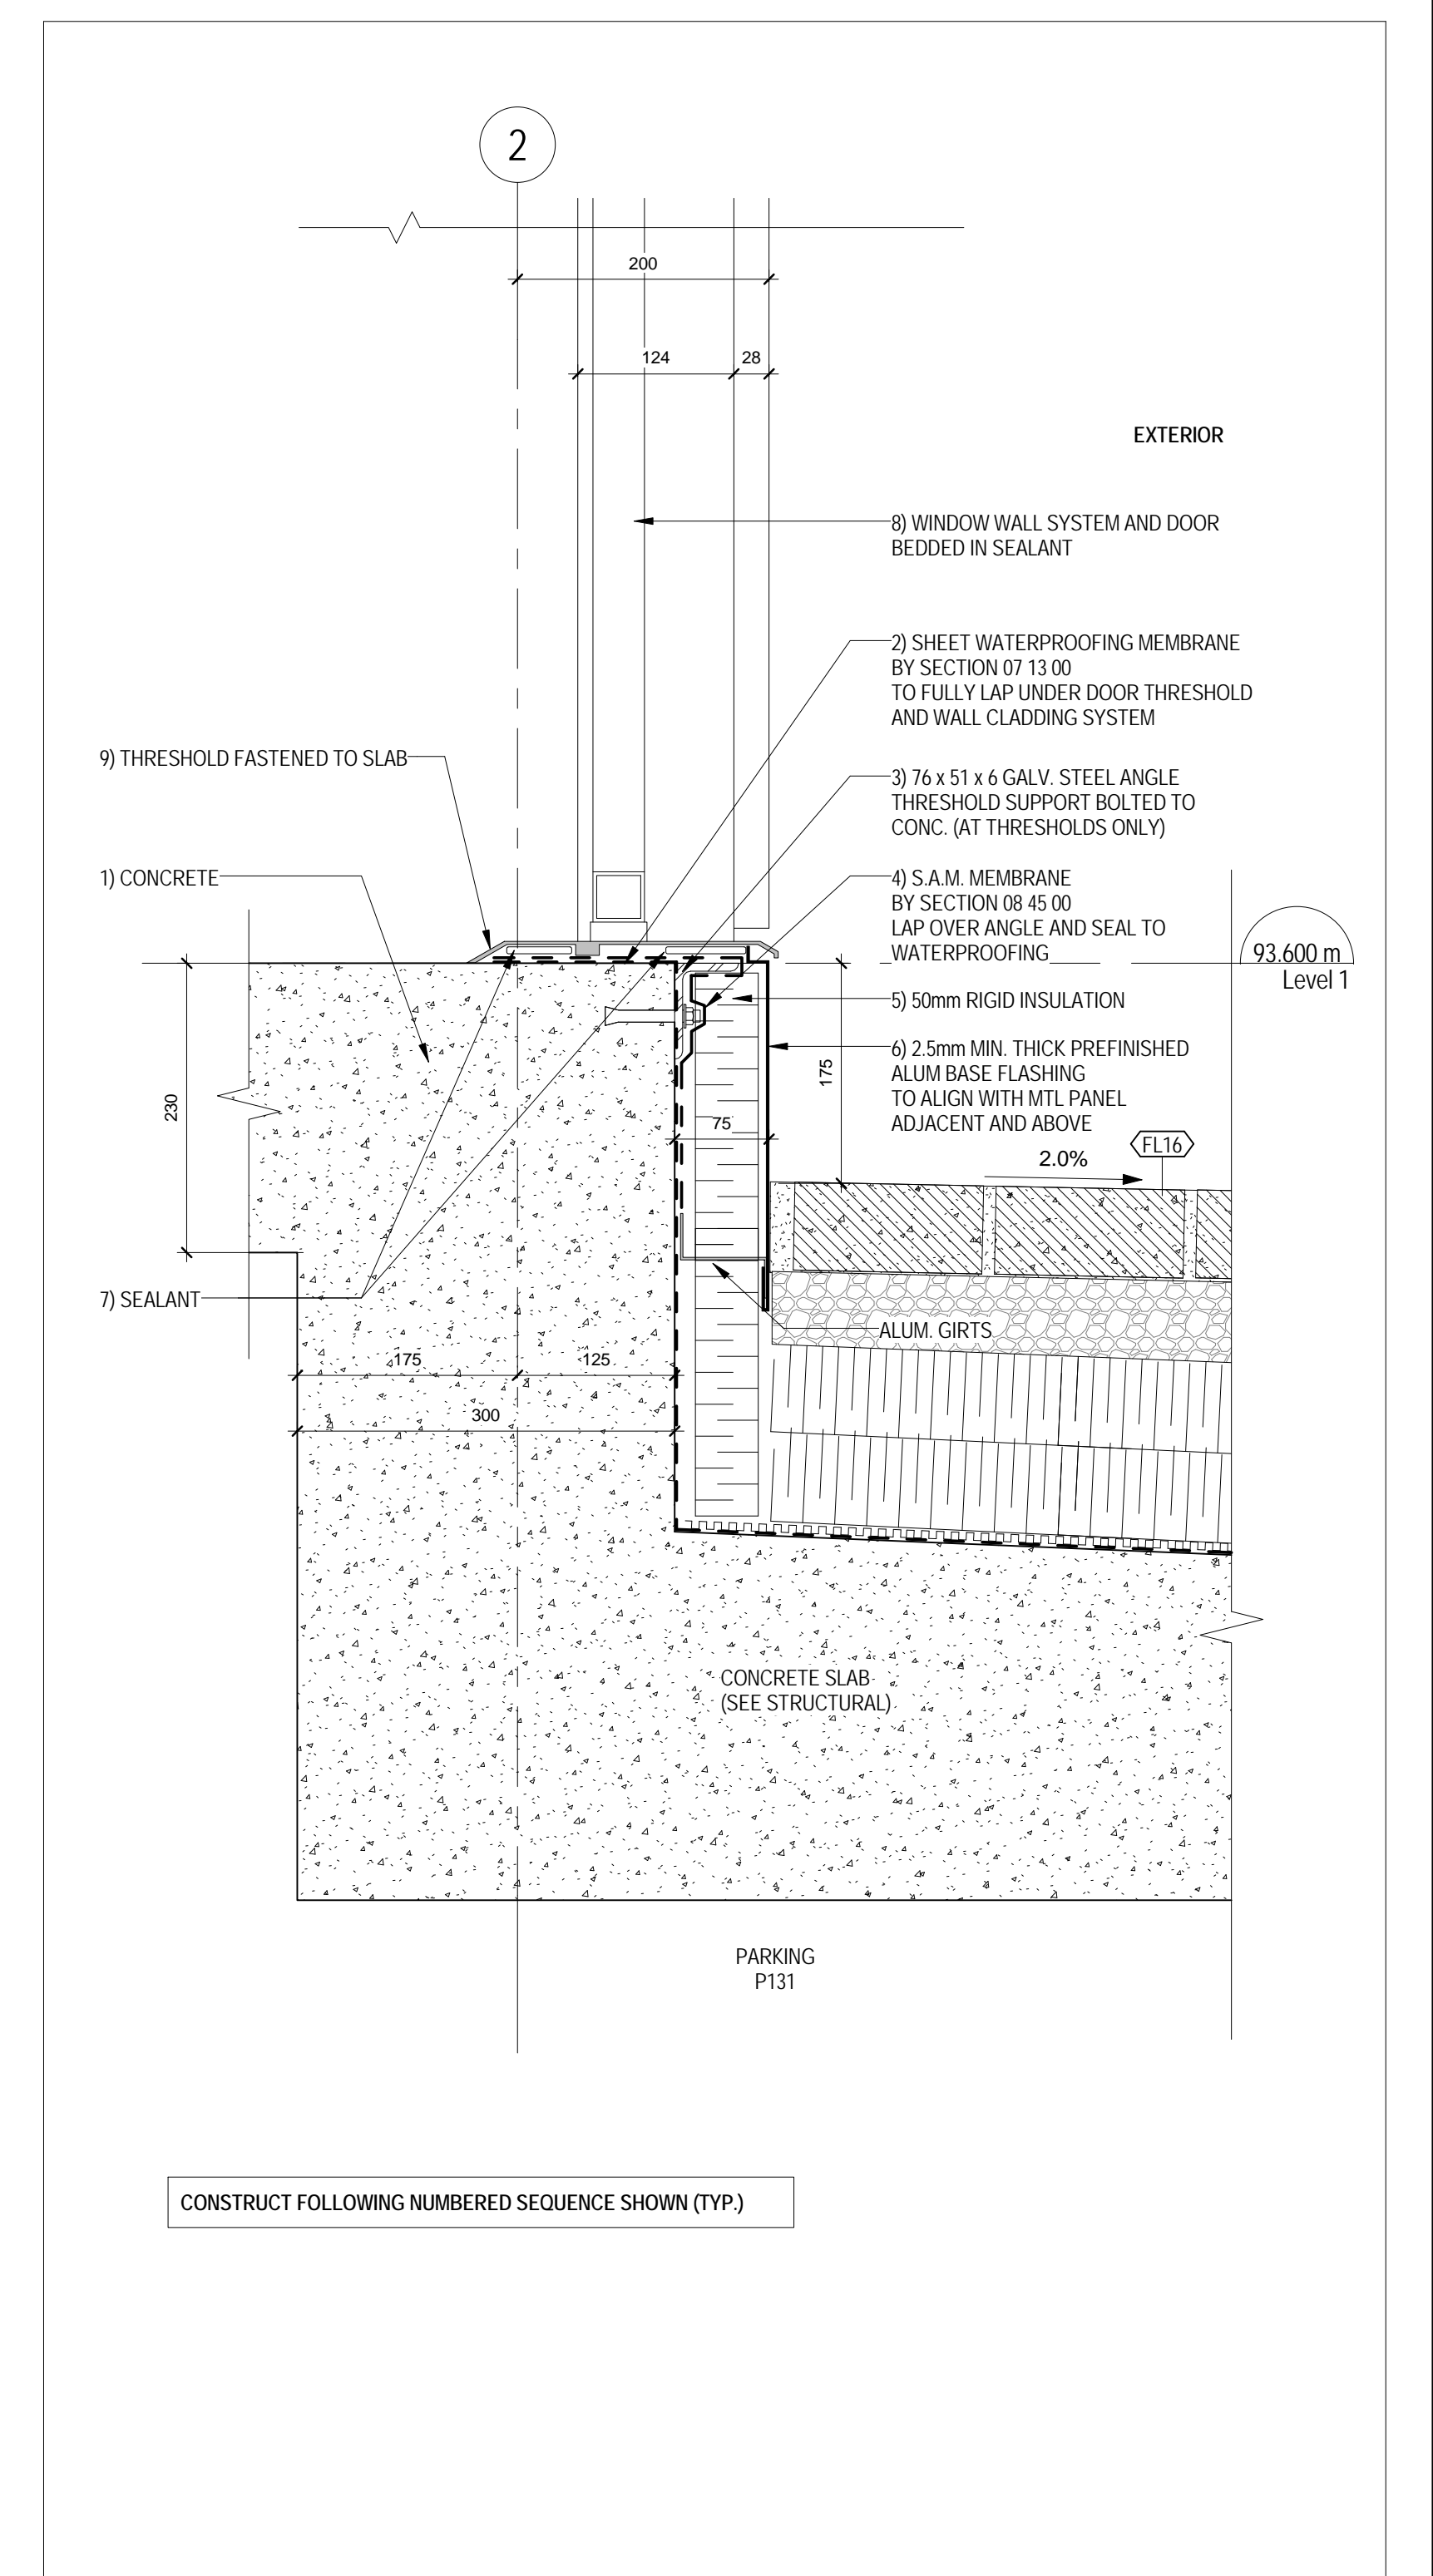

1 FOUNDATION WALL AT STAIR A  
A 609 1:5

SO NOT SCALE THIS DRAWING  
This drawing shall not be used for construction purposes unless approved in writing by the architect.

**SQ**  
SPADINA QUEEN  
**TRIDEL**

METRIC SCALE DRAWING  
FIRST FLOOR ELEV. +93.60m

No.	ISSUED/REVISION FOR	DATE
1	Issued for Tender	2014-09-22
2	Issued for A2-03	2015-05-08
3	Issued for Tender	2015-05-09
4	Issued for A2-05	2015-07-13
5	Issued for Final Tender	2015-08-19

SQ ALEXANDRA PARK - BLOCK 11  
38 CAMERON ST., TORONTO, ONTARIO M5T 2H2

project no. 12-115  
scale: As indicated  
drawn by: Author  
checked by: Checker  
date: 2014-09-22

Tepple Architects

SECTION DETAILS -  
FOUNDATION WALLS -  
EAST