




10 SECTION AT SPA STEPS
1/A 203 1:25

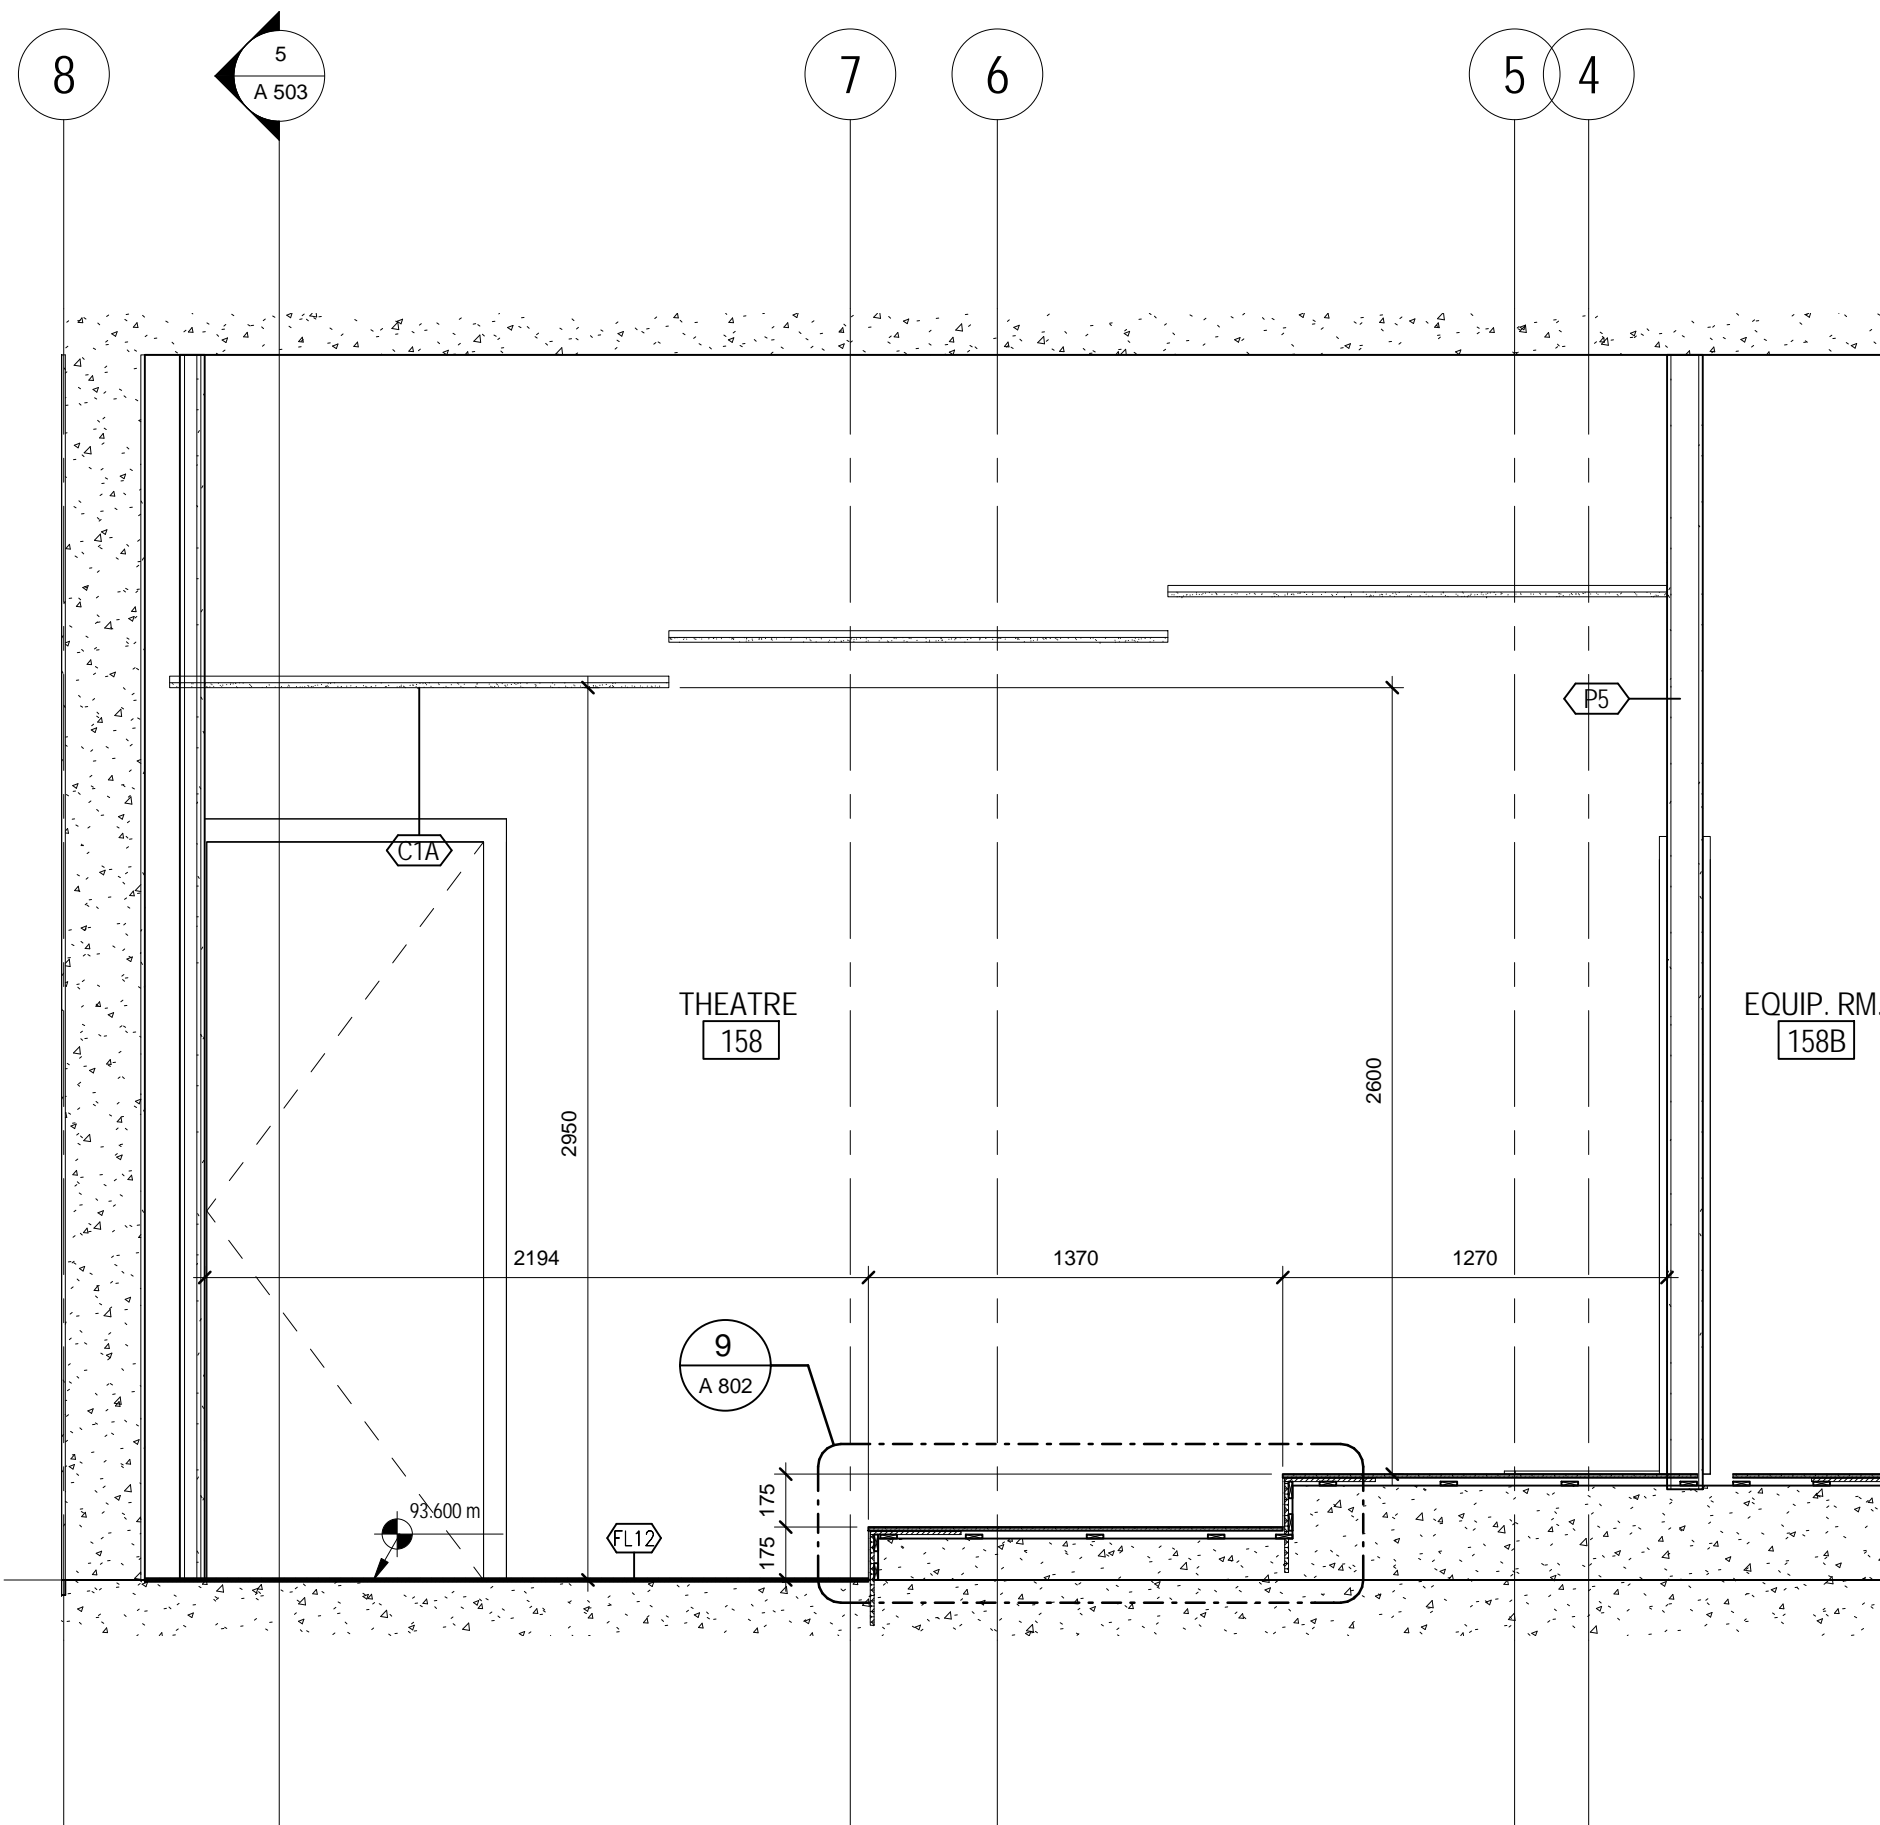


8 SECTION AT THEATRE - LEVEL 1
1/A 203 1:25

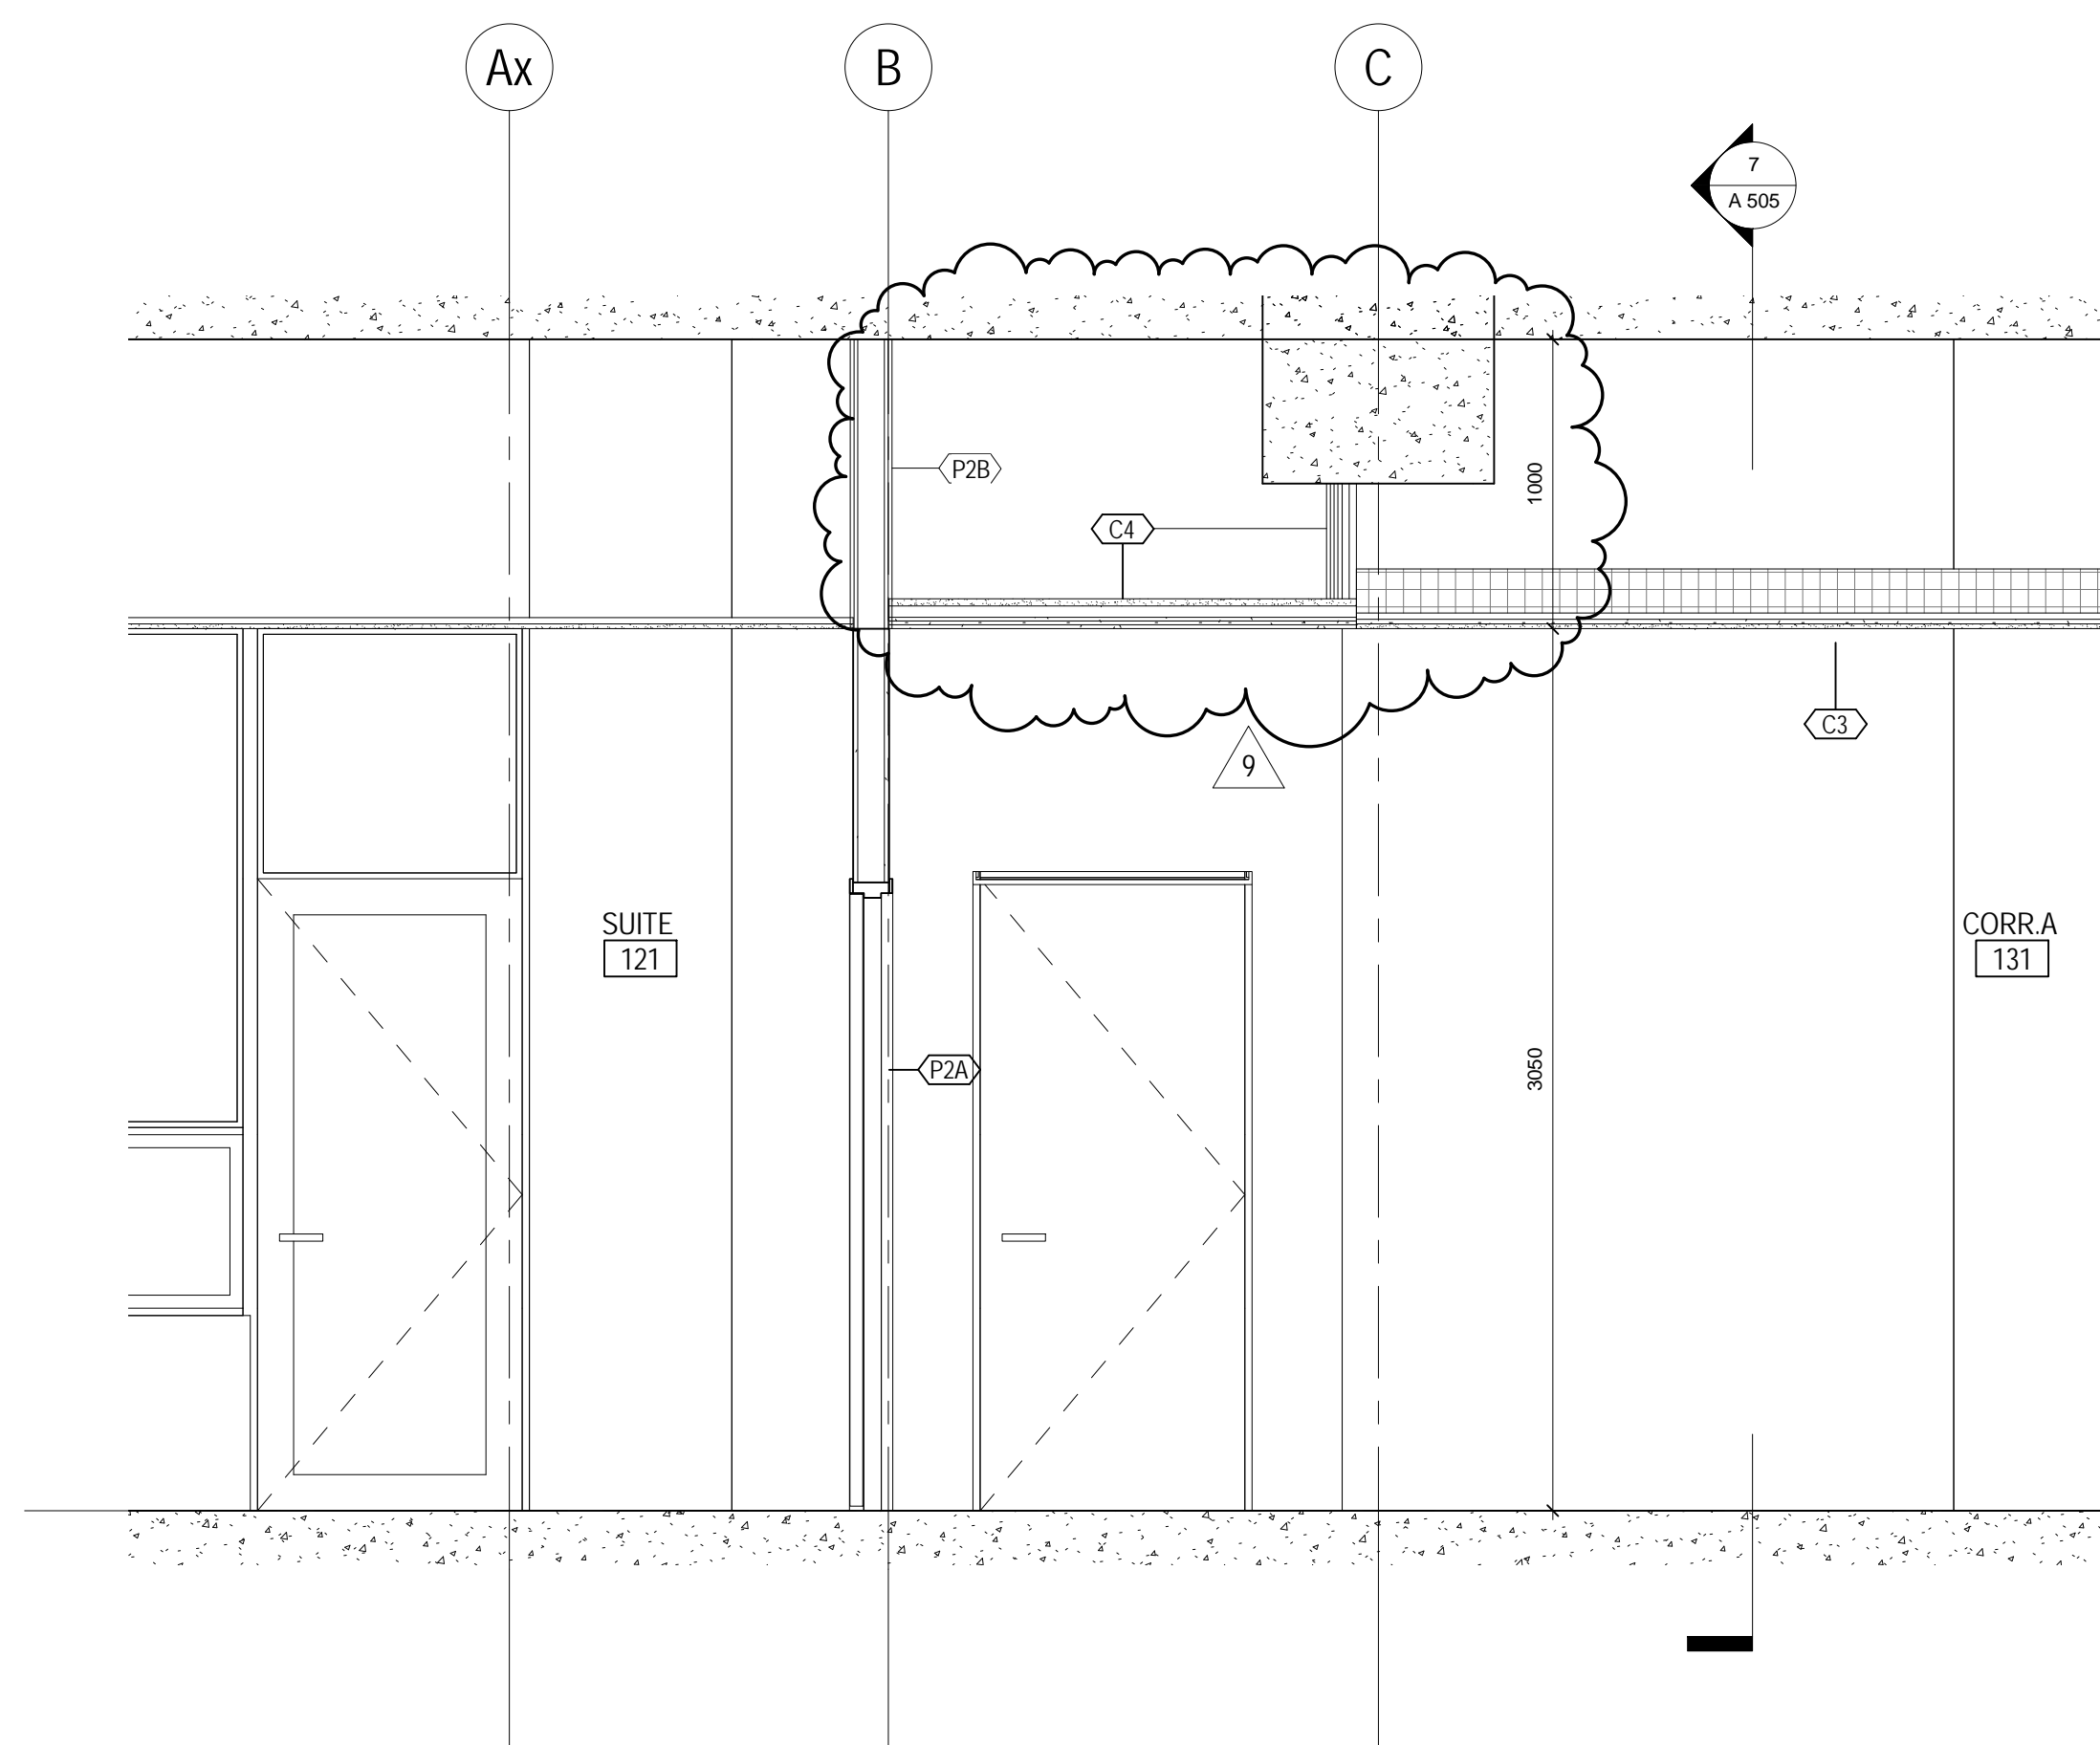


7 SECTION AT CORRIDOR A EXIT
1/A 203 1:25

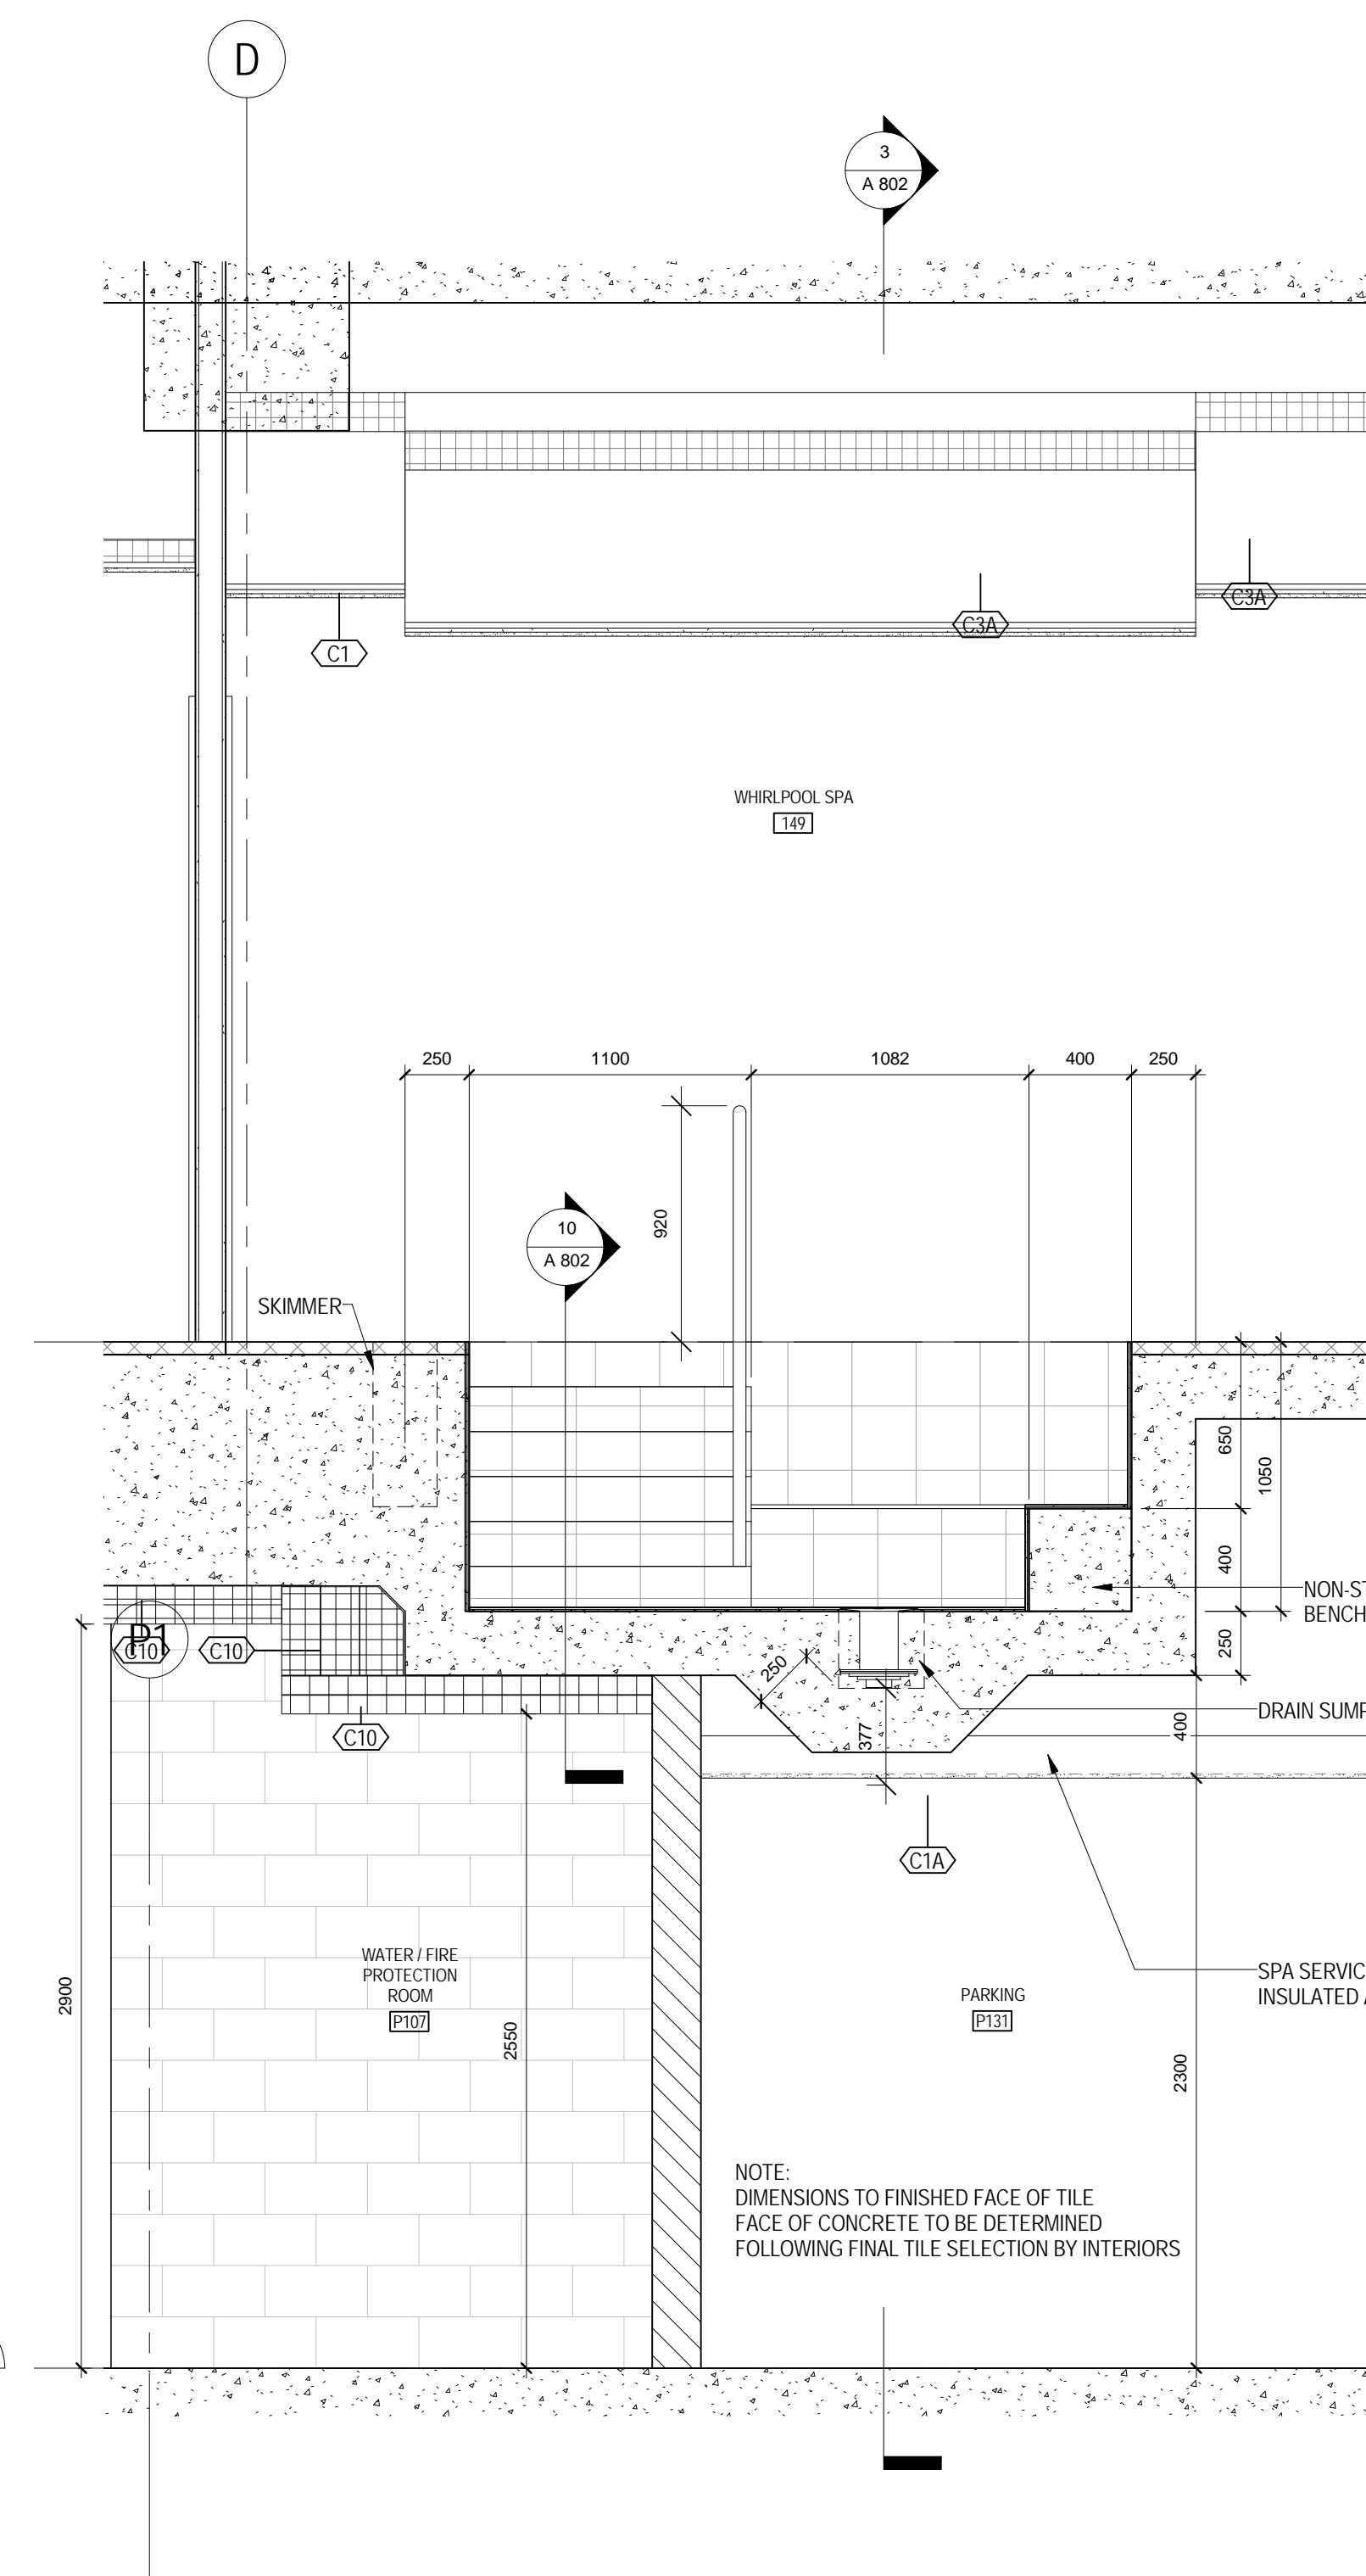


4 S/N SECTION AT LEVEL 1 SPA
1/A 203 1:25

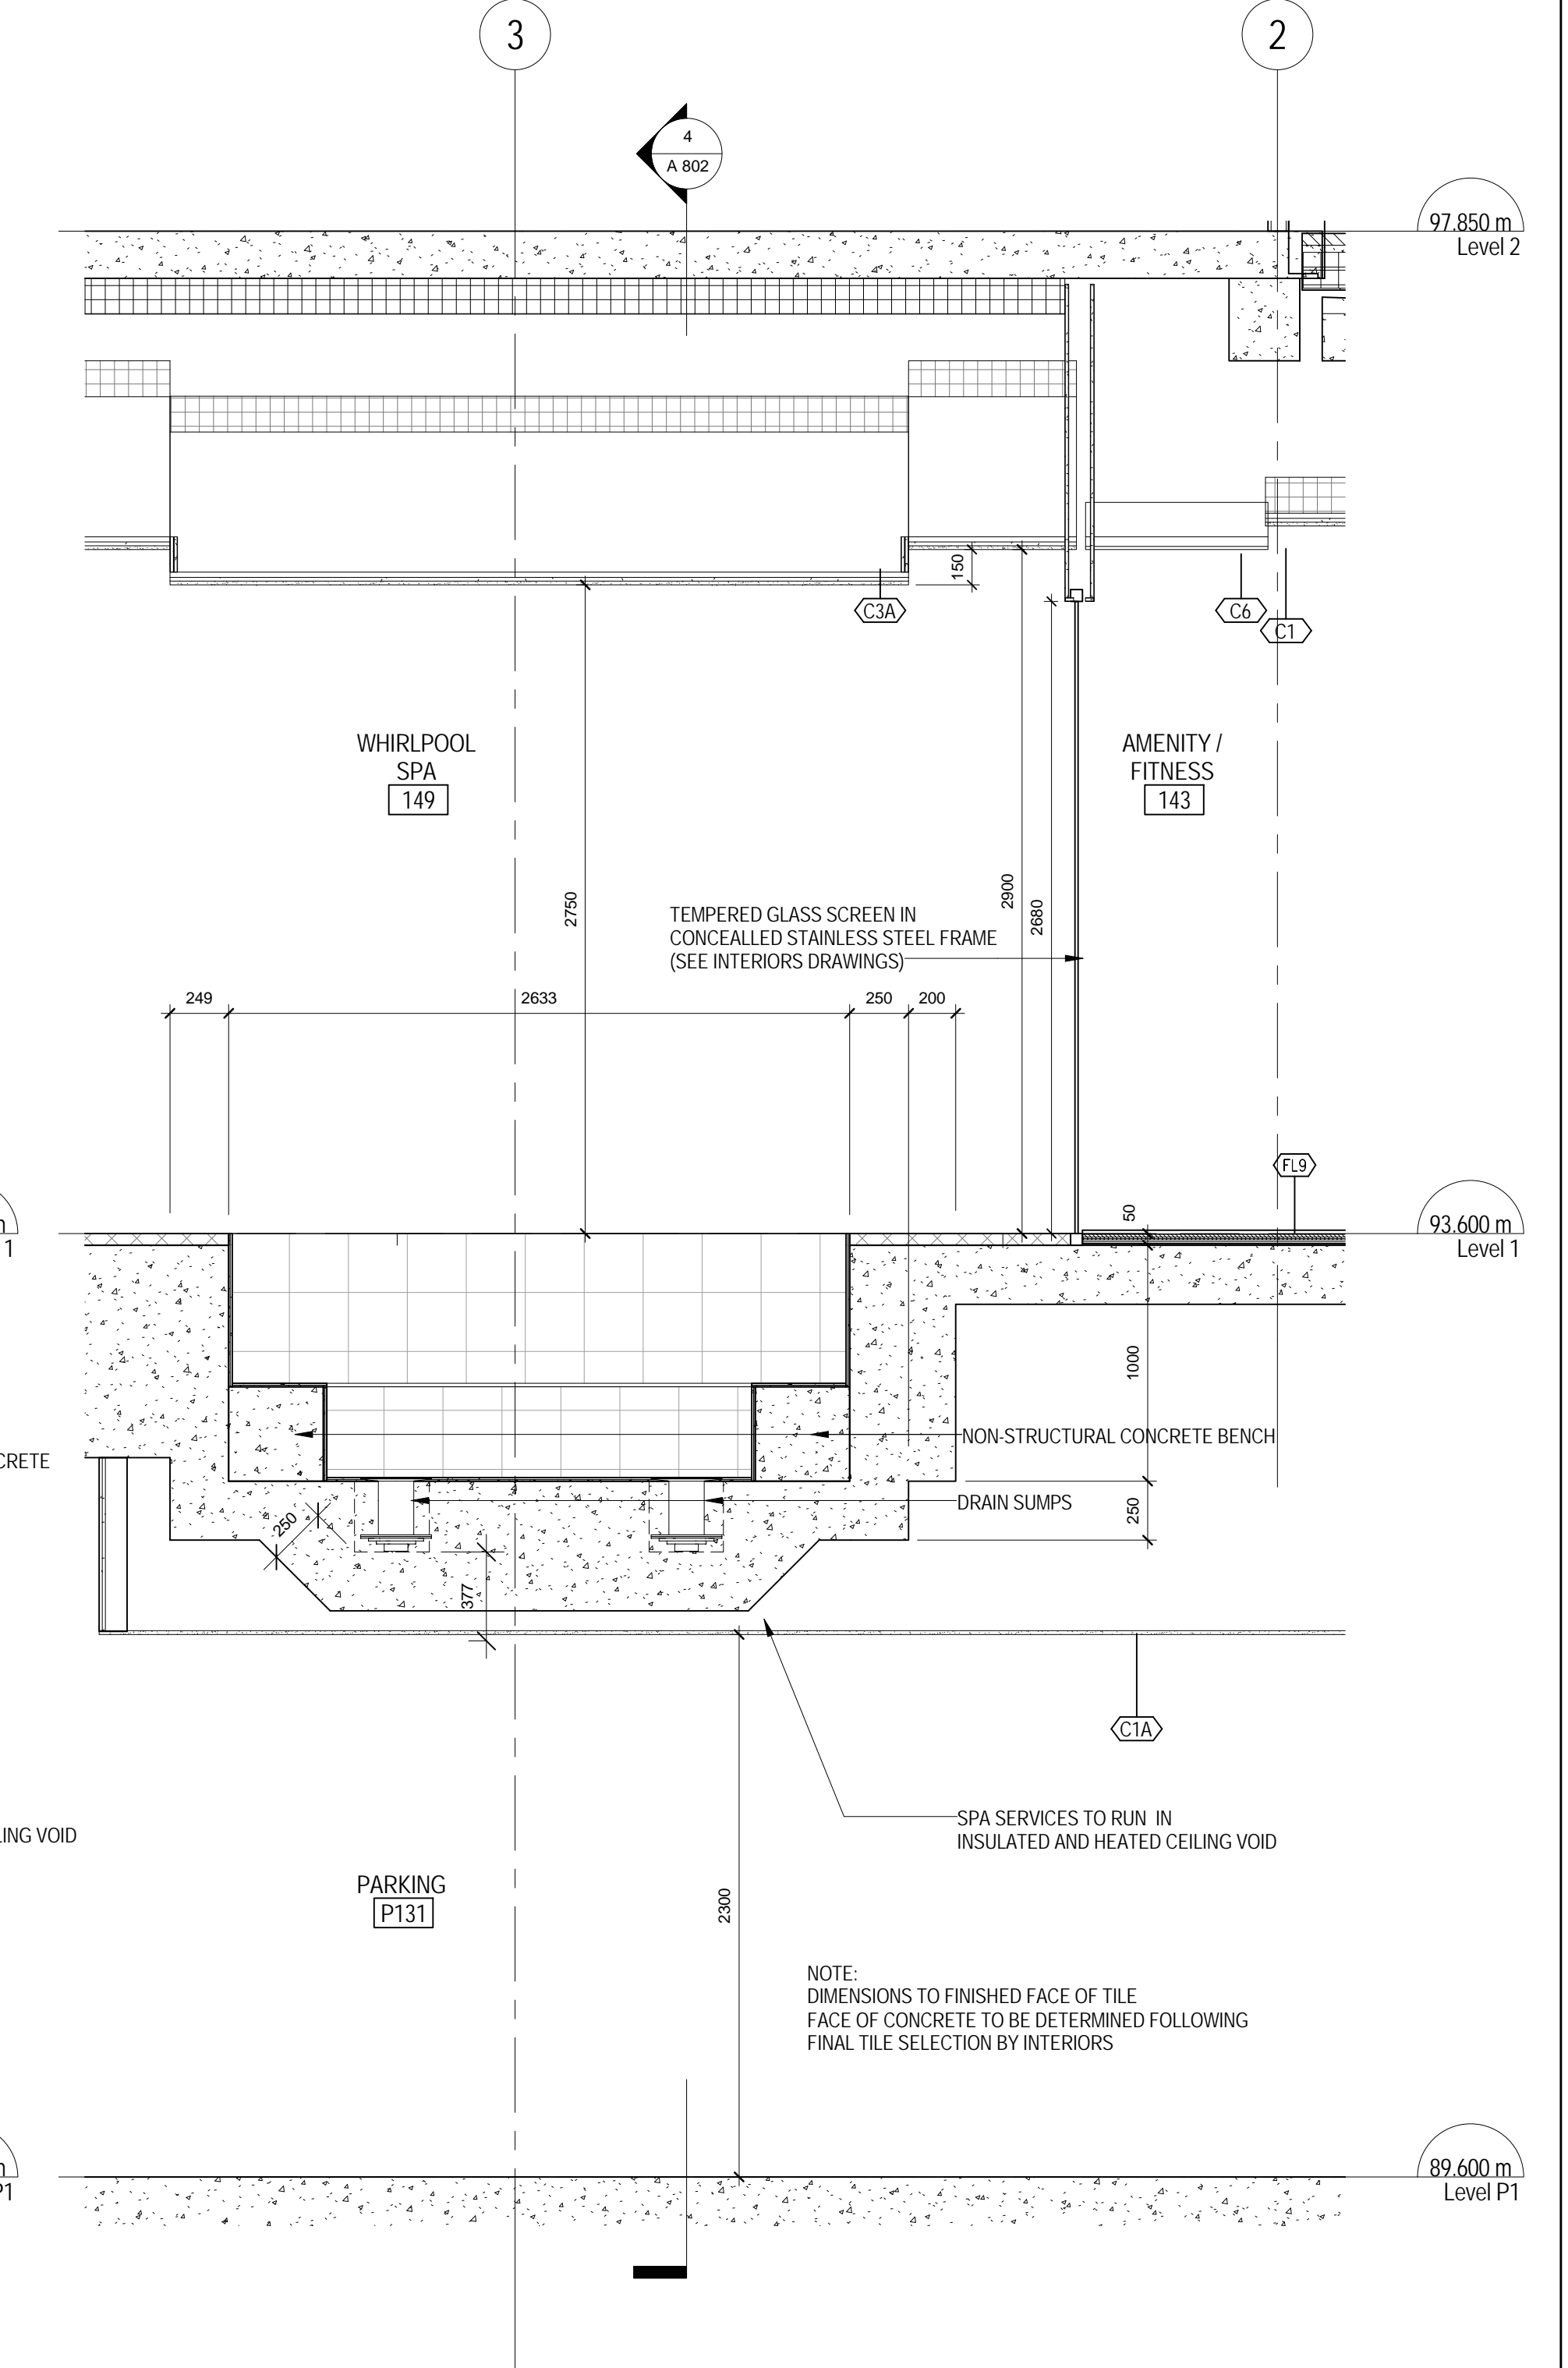


3 E/W SECTION AT LEVEL 1 SPA
1/A 203 1:25

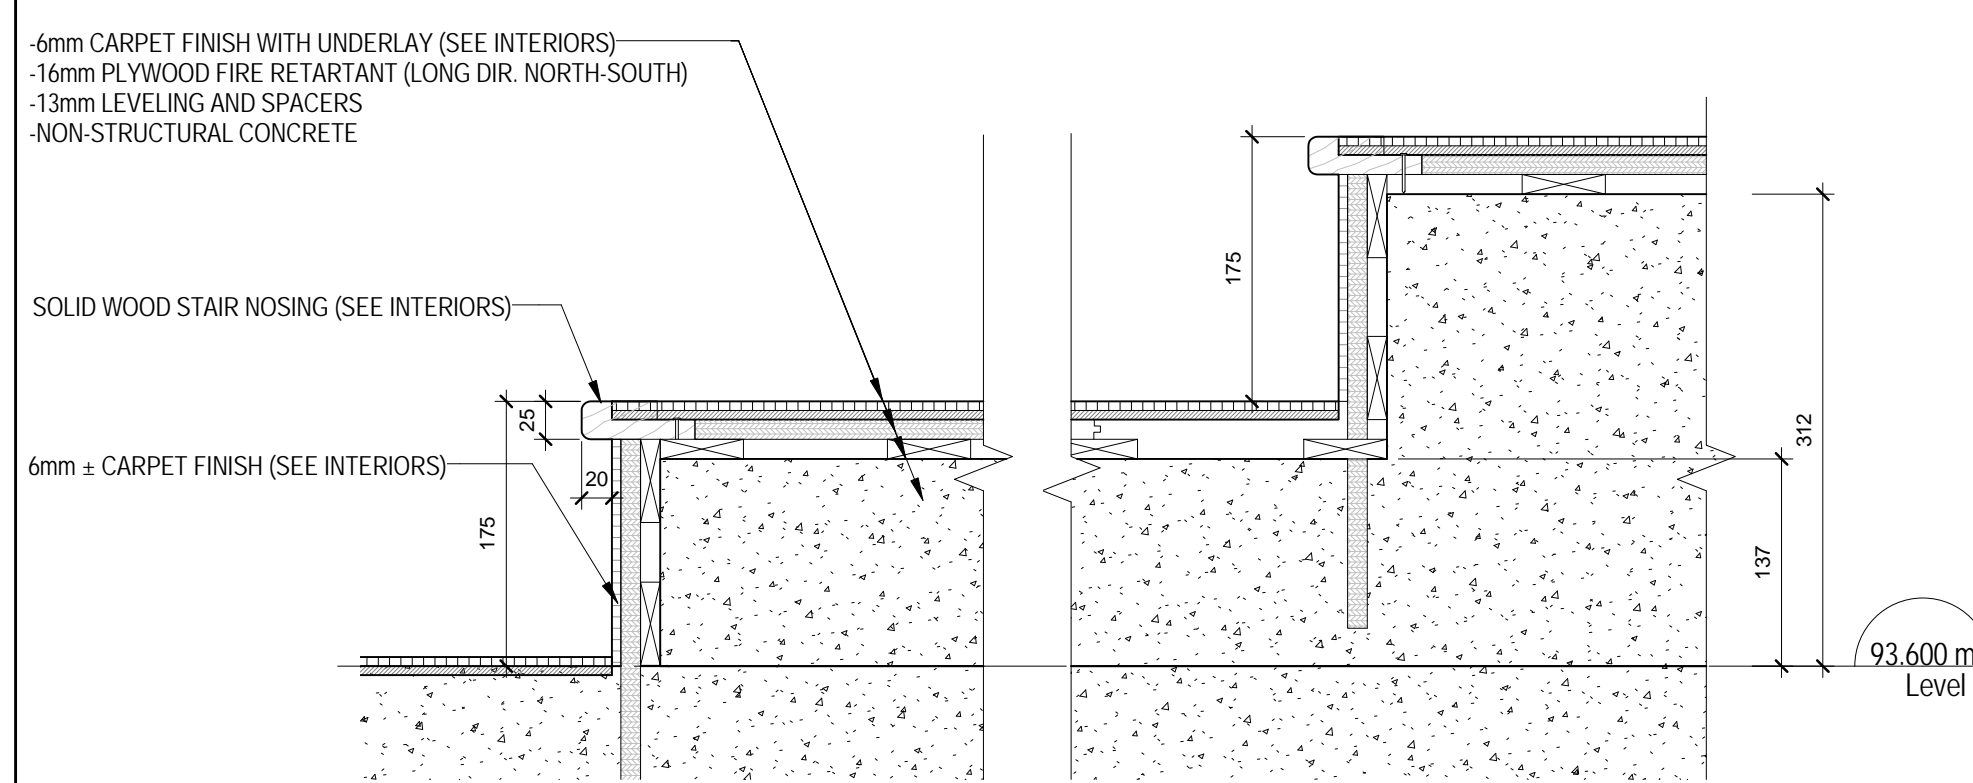


9 RAISED PLATFORM AT THEATRE - SECTION DETAIL
8/A 802 1:5

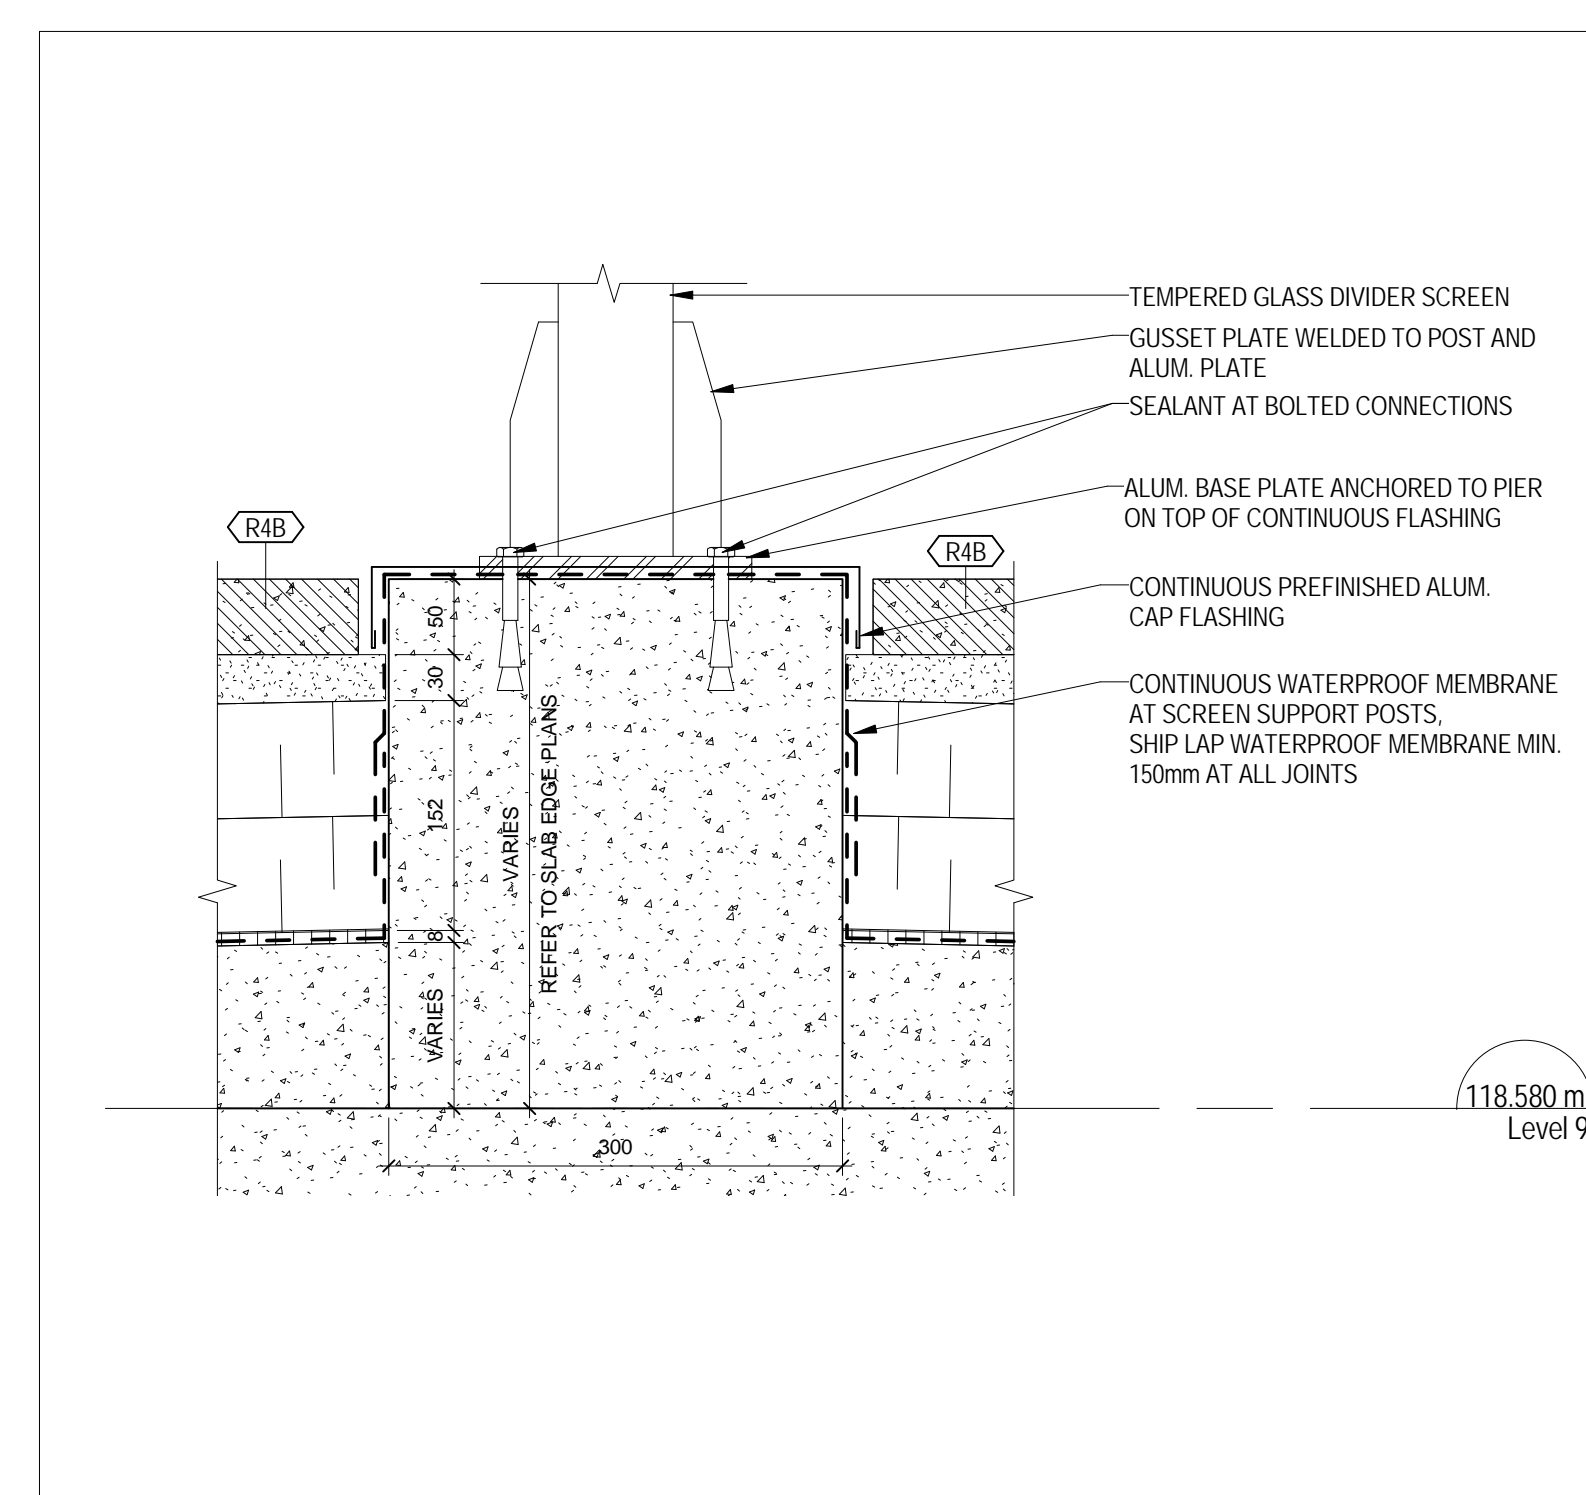

5 AMENITY TERRACE DIVIDER SCREEN - SECTION DETAIL
1/A 219 1:5

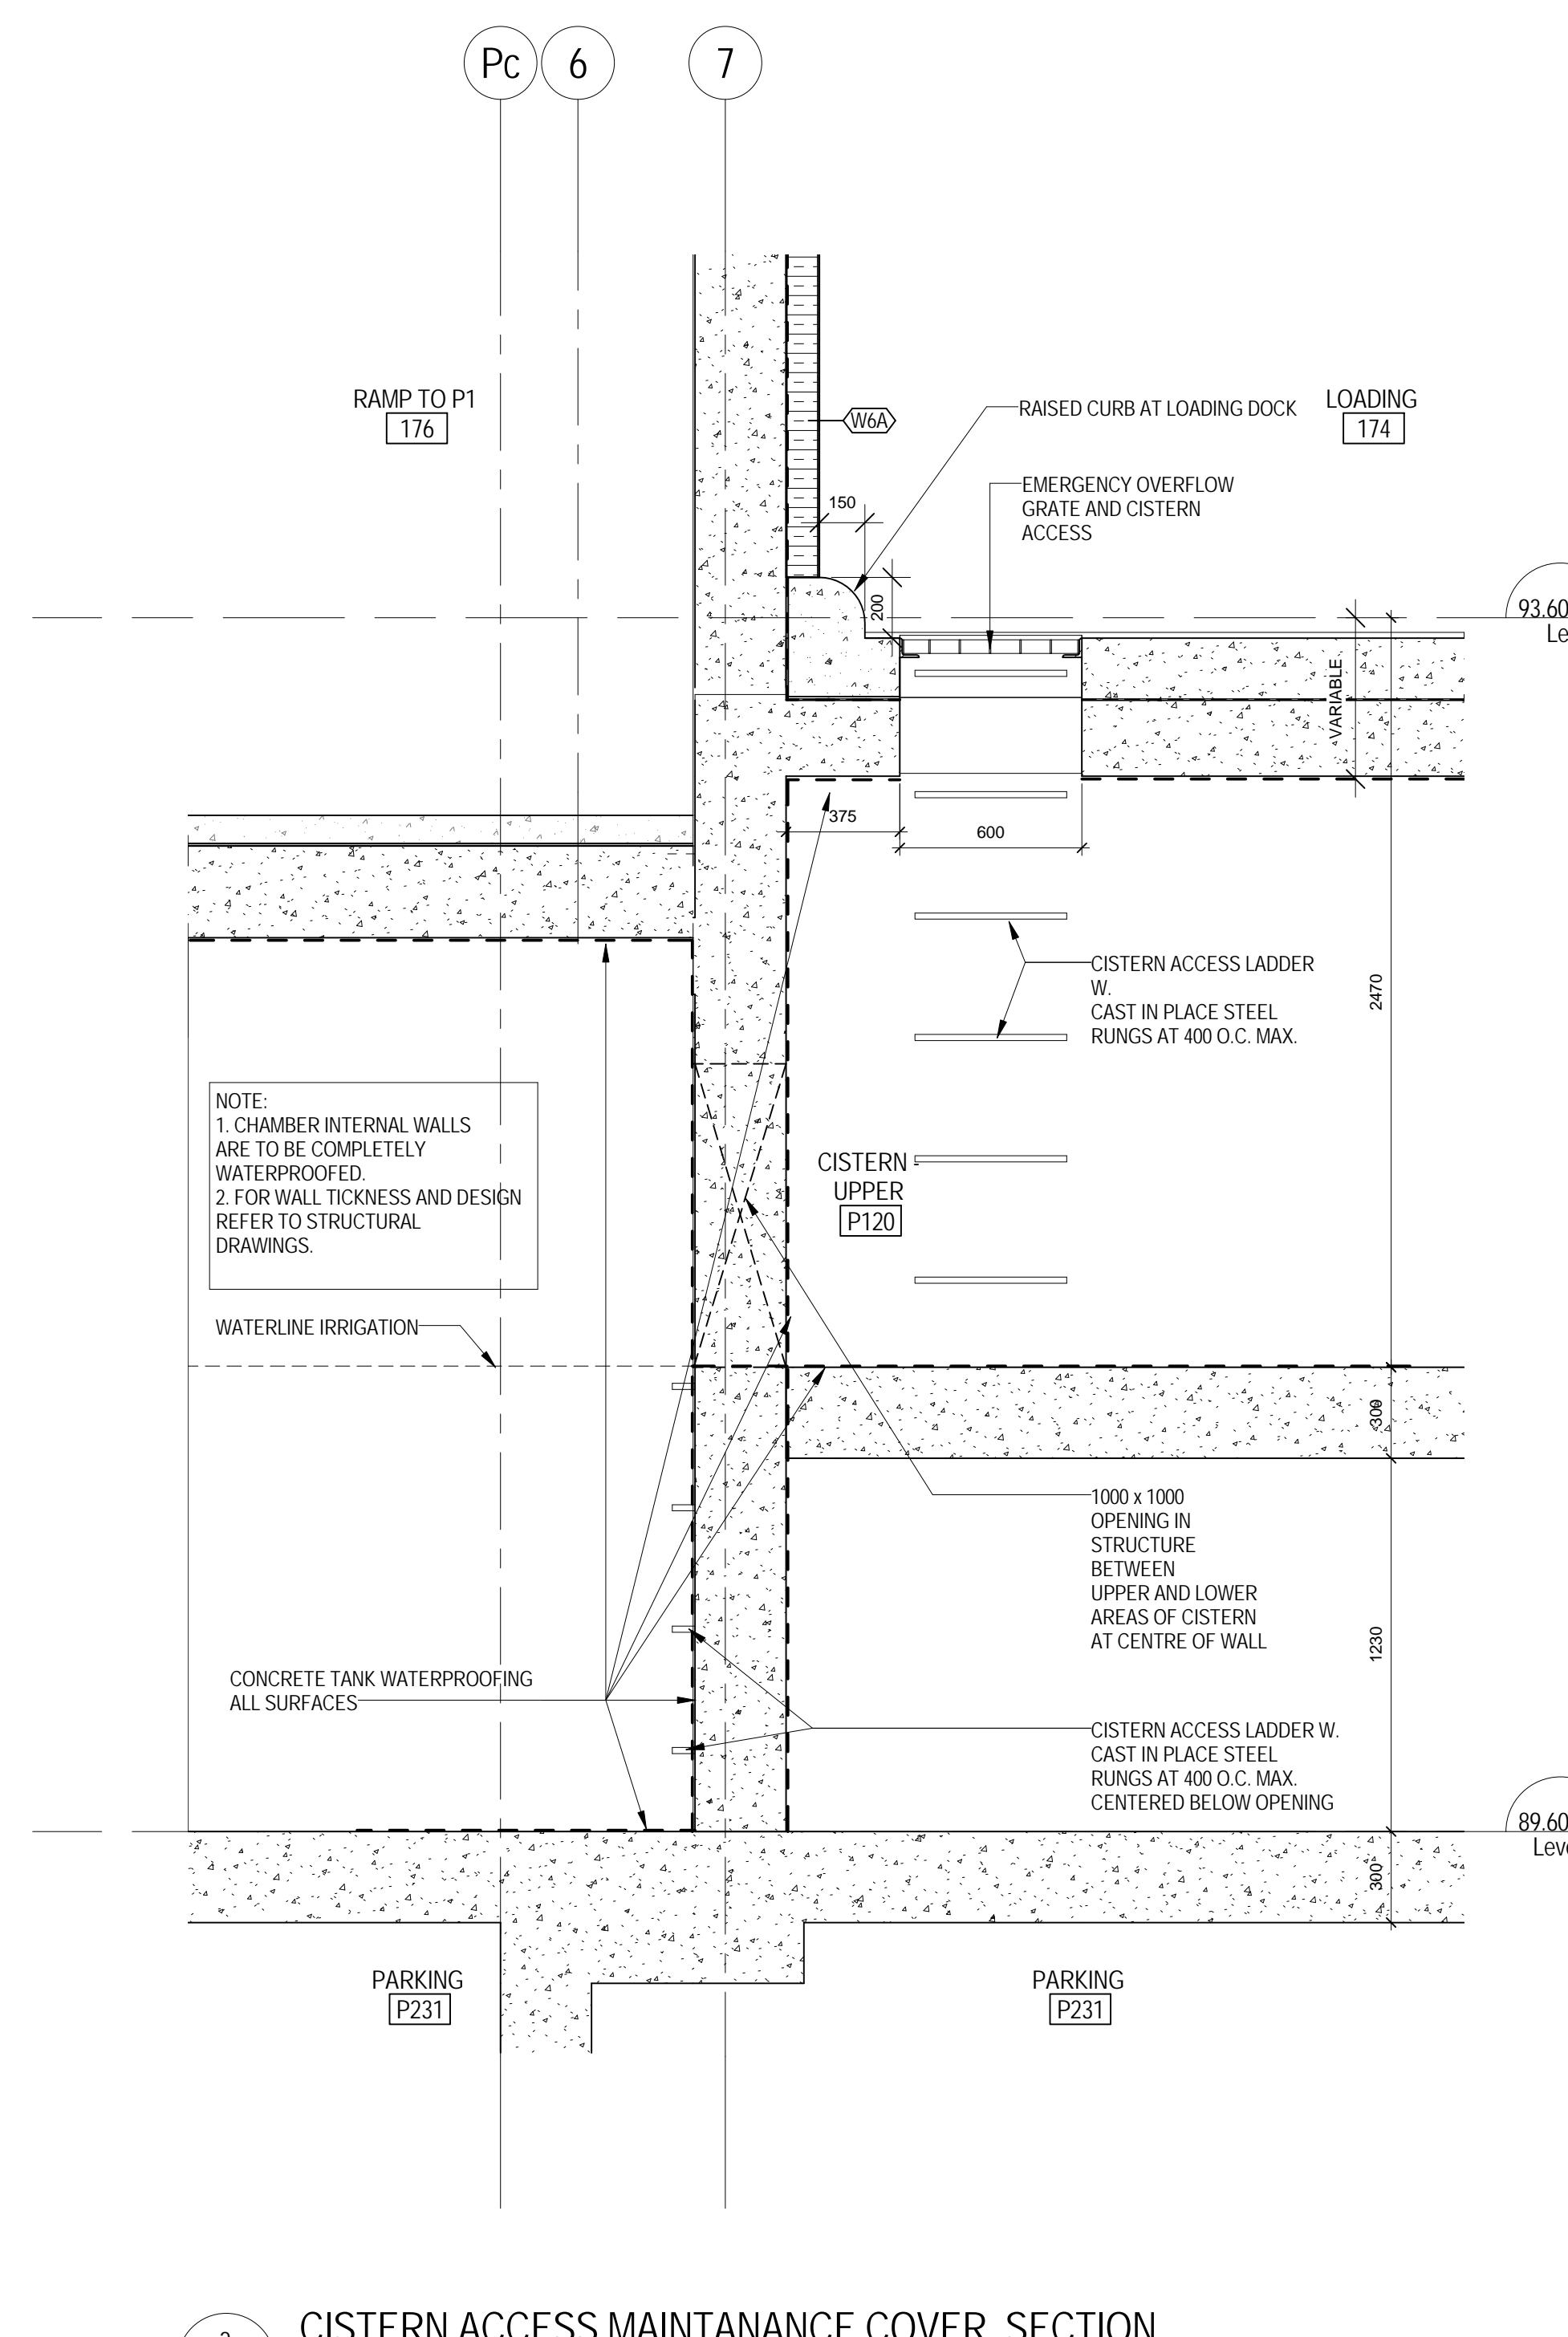

2 CISTERN ACCESS MAINTANANCE COVER SECTION
1/A 228 1:20

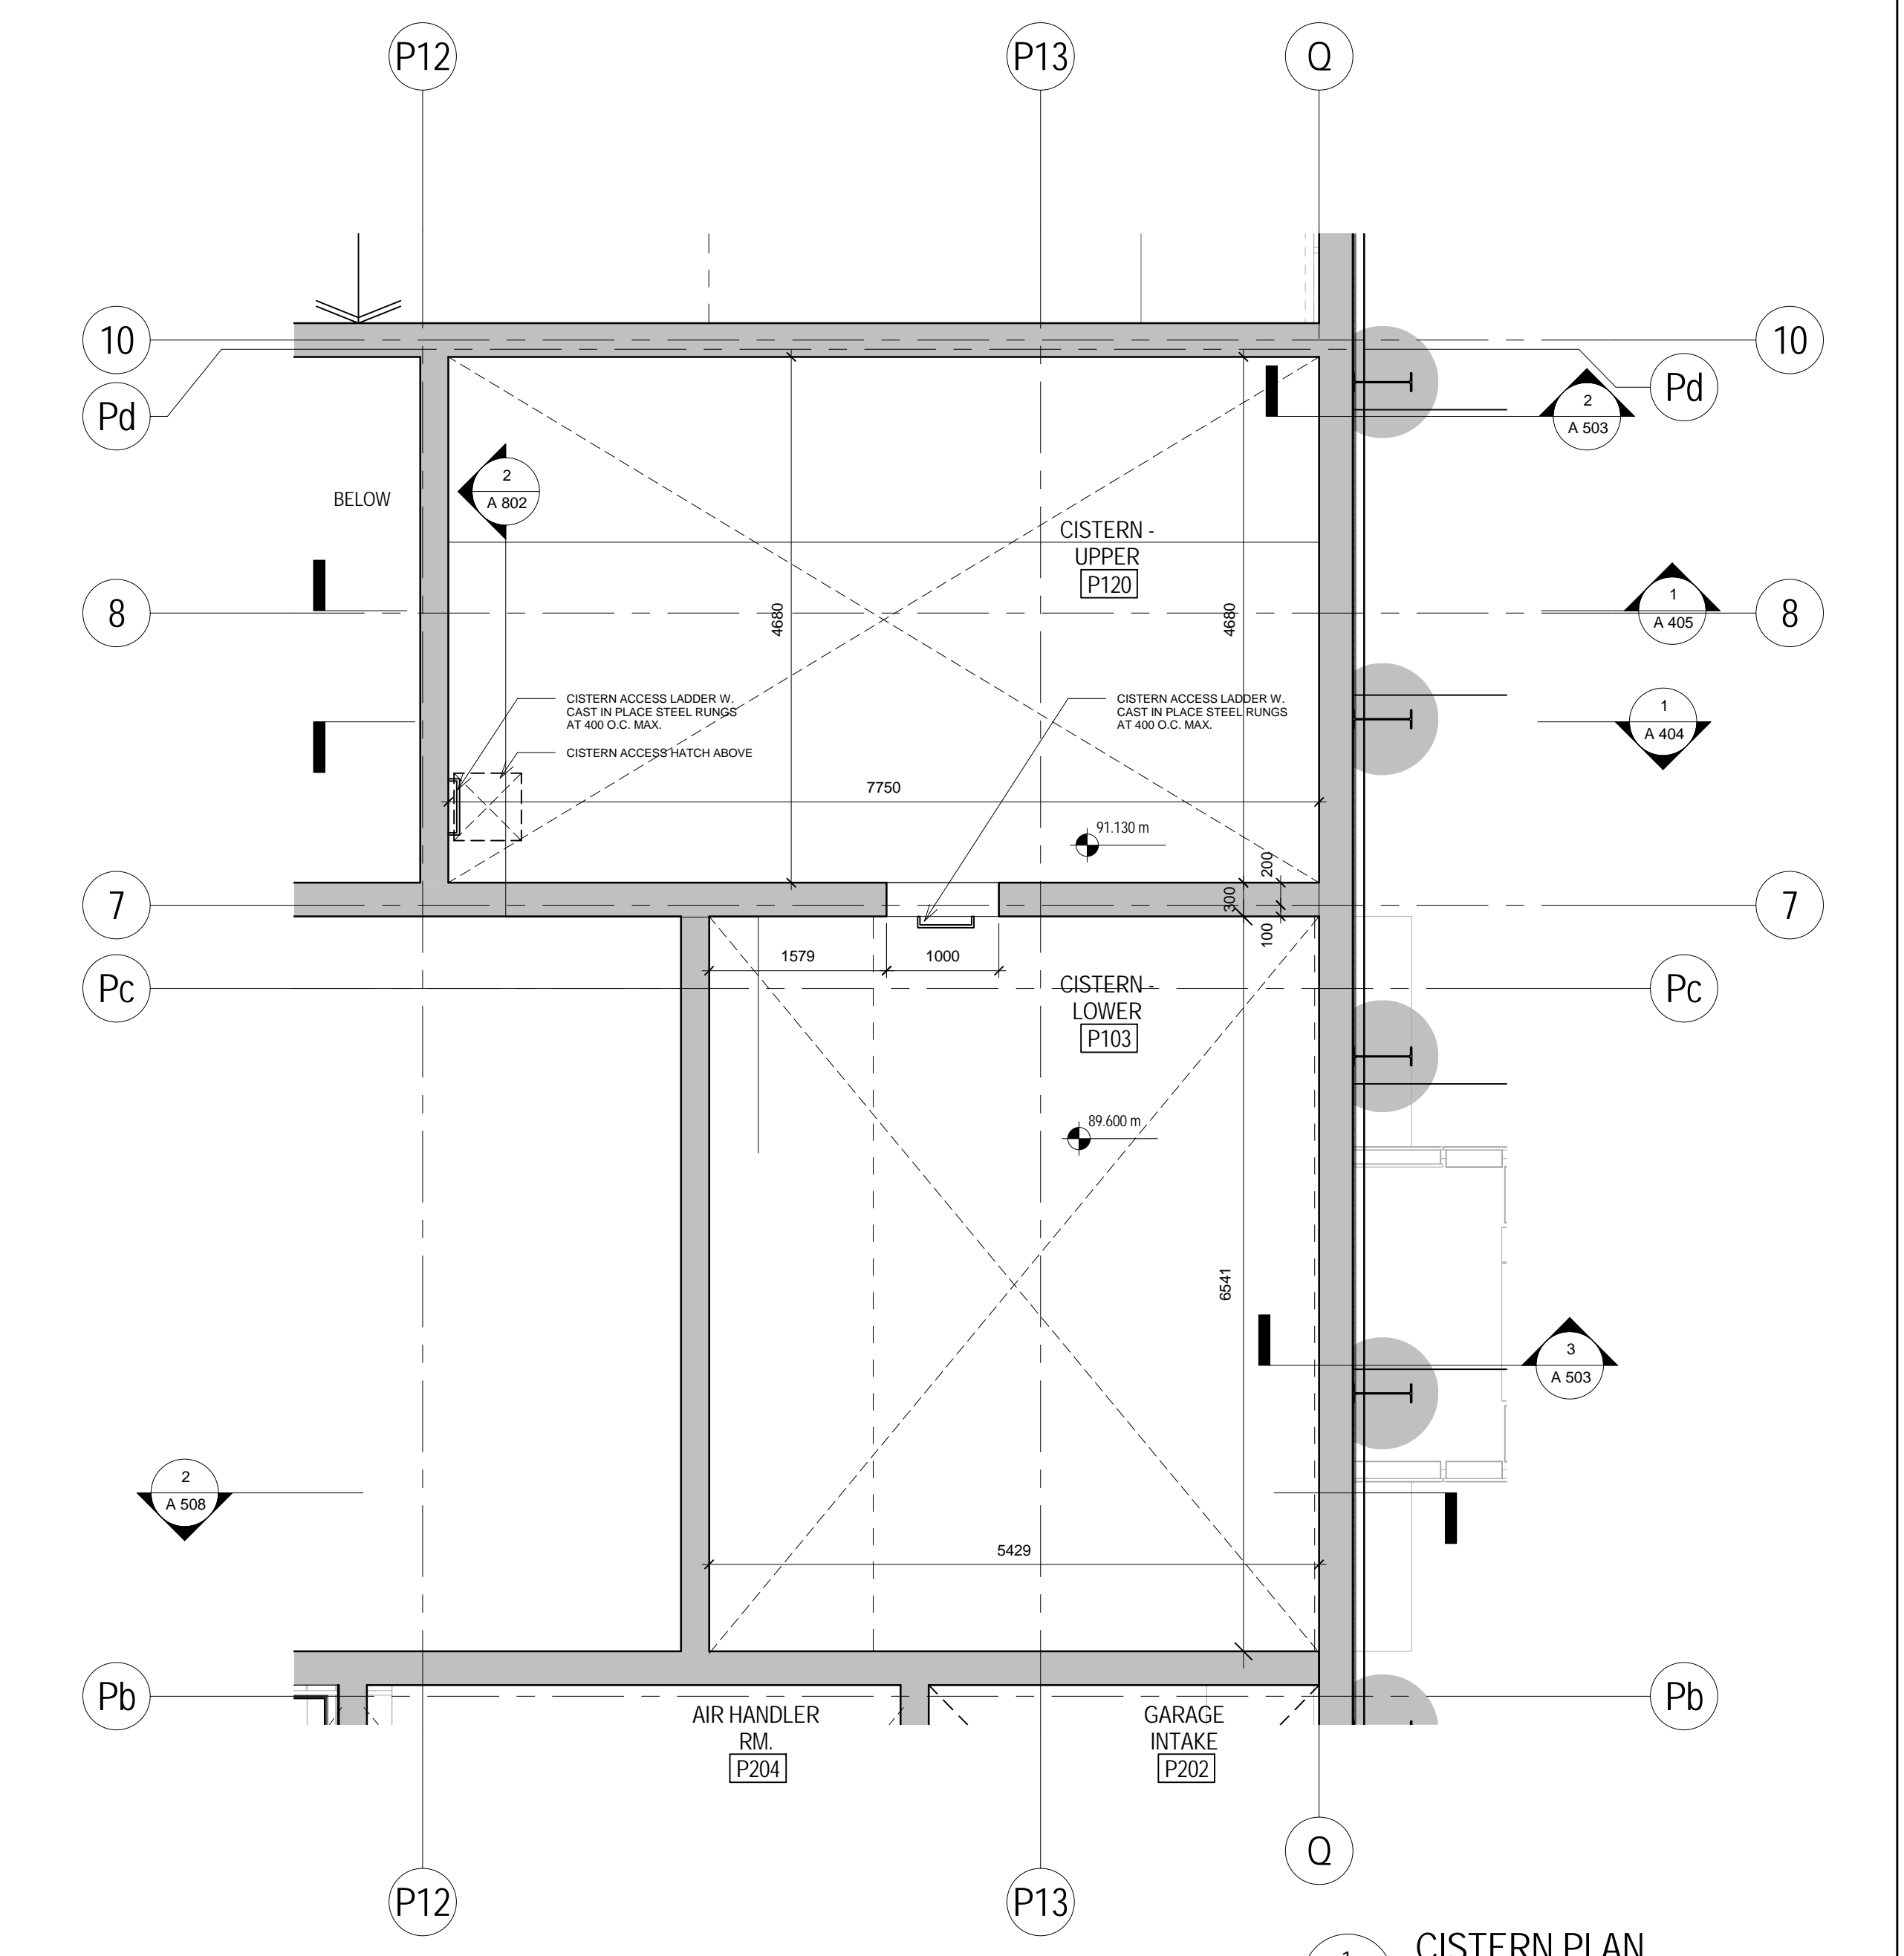

1 CISTERN PLAN
1/A 401 1:50

THIS DRAWING IS THE PROPERTY OF SQ ARCHITECTS. IT IS TO BE USED ONLY FOR THE PROJECT AND SITE SPECIFICALLY IDENTIFIED HEREIN. ANY REUSE OR MODIFICATION OF THIS DRAWING WITHOUT THE WRITTEN PERMISSION OF SQ ARCHITECTS IS STRICTLY PROHIBITED. THE USER ASSUMES ALL LIABILITY FOR ANY ERRORS OR OMISSIONS. SQ ARCHITECTS ACCEPTS NO LIABILITY FOR ANY DAMAGE, INCLUDING CONSEQUENTIAL DAMAGES, ARISING FROM THE USE OF THIS DRAWING.



METRIC SCALE DRAWING
FIRST FLOOR ELEV. +93.60m

No.	ISSUED / REVISION FOR	DATE
1	Issued for A30 01	2015-10-09
2	Issued for A30 02	2015-10-09
3	Issued for Tender	2015-09-09
4	Issued for A30 03 01	2015-09-29
5	Issued for A30 02	2015-01-11
6	Issued for A30 01	2015-01-24
7	Issued for General Tender	2015-08-18
8	Issued for A3 18	2016-01-06
9	Issued for A3 22	2016-01-06

SQ ALEXANDRA PARK - BLOCK 11
38 CAMERON ST., TORONTO, ONTARIO M5T 2H2

project no. 12-115
scale: As indicated
drawn by: RC
reviewed by: JH
date:

Teepie Architects
12115
RC
JH

INTERIOR DETAILS

A 802