

NOTES

NOTE:
FOR CONCRETE
REINFORCEMENT REFER TO
STRUCTURAL DOCS.

LEGEND

ISSUE

1 2013-01-07 ISSUED FOR COORDINATION



**Janet
Rosenbergs
Studio**
Landscape Architecture and Urban Design
1 416 668 6665 | 1 416 668 5756 www.jrstudios.ca
148 Richmond Avenue, Toronto, Ontario M6C 2S3 Canada


TRIDEL
TORONTO COMMUNITY
HOUSING CORPORATION

SO ALEXANDRA PARK - BLOCK 11


LANDSCAPE DETAILS

SCALE: AS NOTED
DRAWN: JRS
CHECKED: JRS
PROJECT NUMBER: 13-101
DRAWING DATE: 2013-02-28


L404

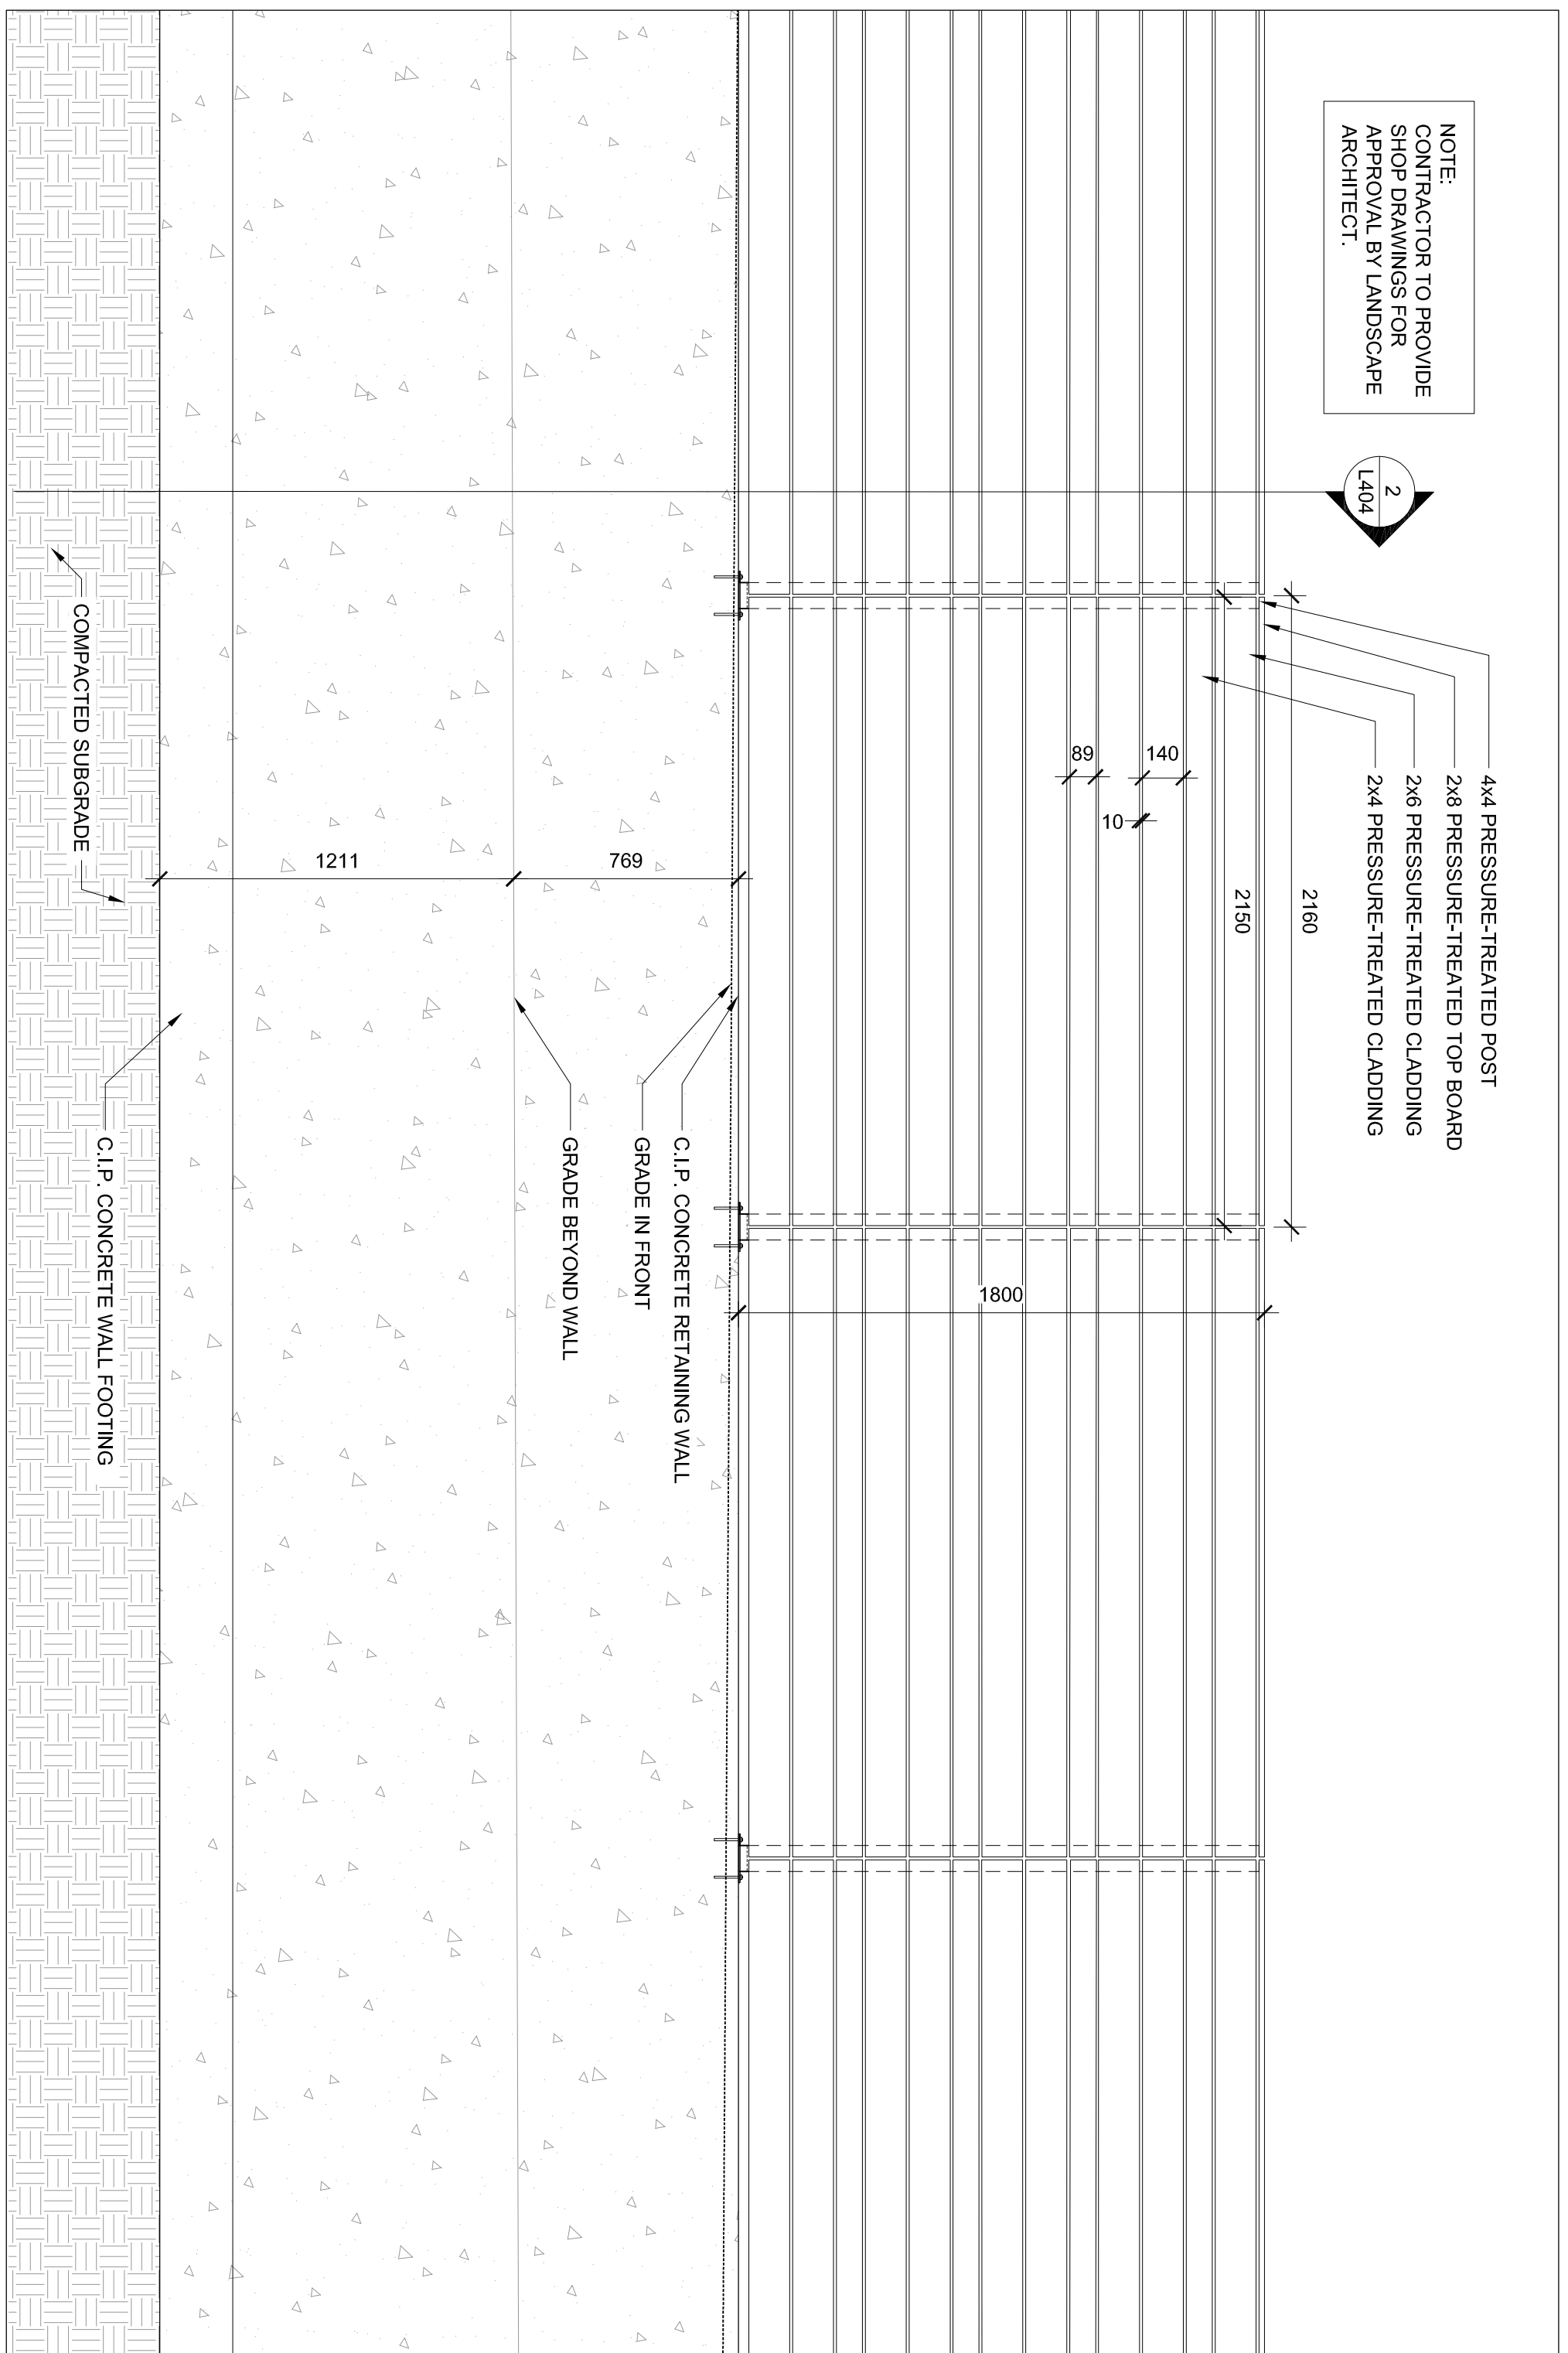


1 WOOD PRIVACY FENCE ON C.I.P. CONCRETE WALL
SCALE: 1 : 20

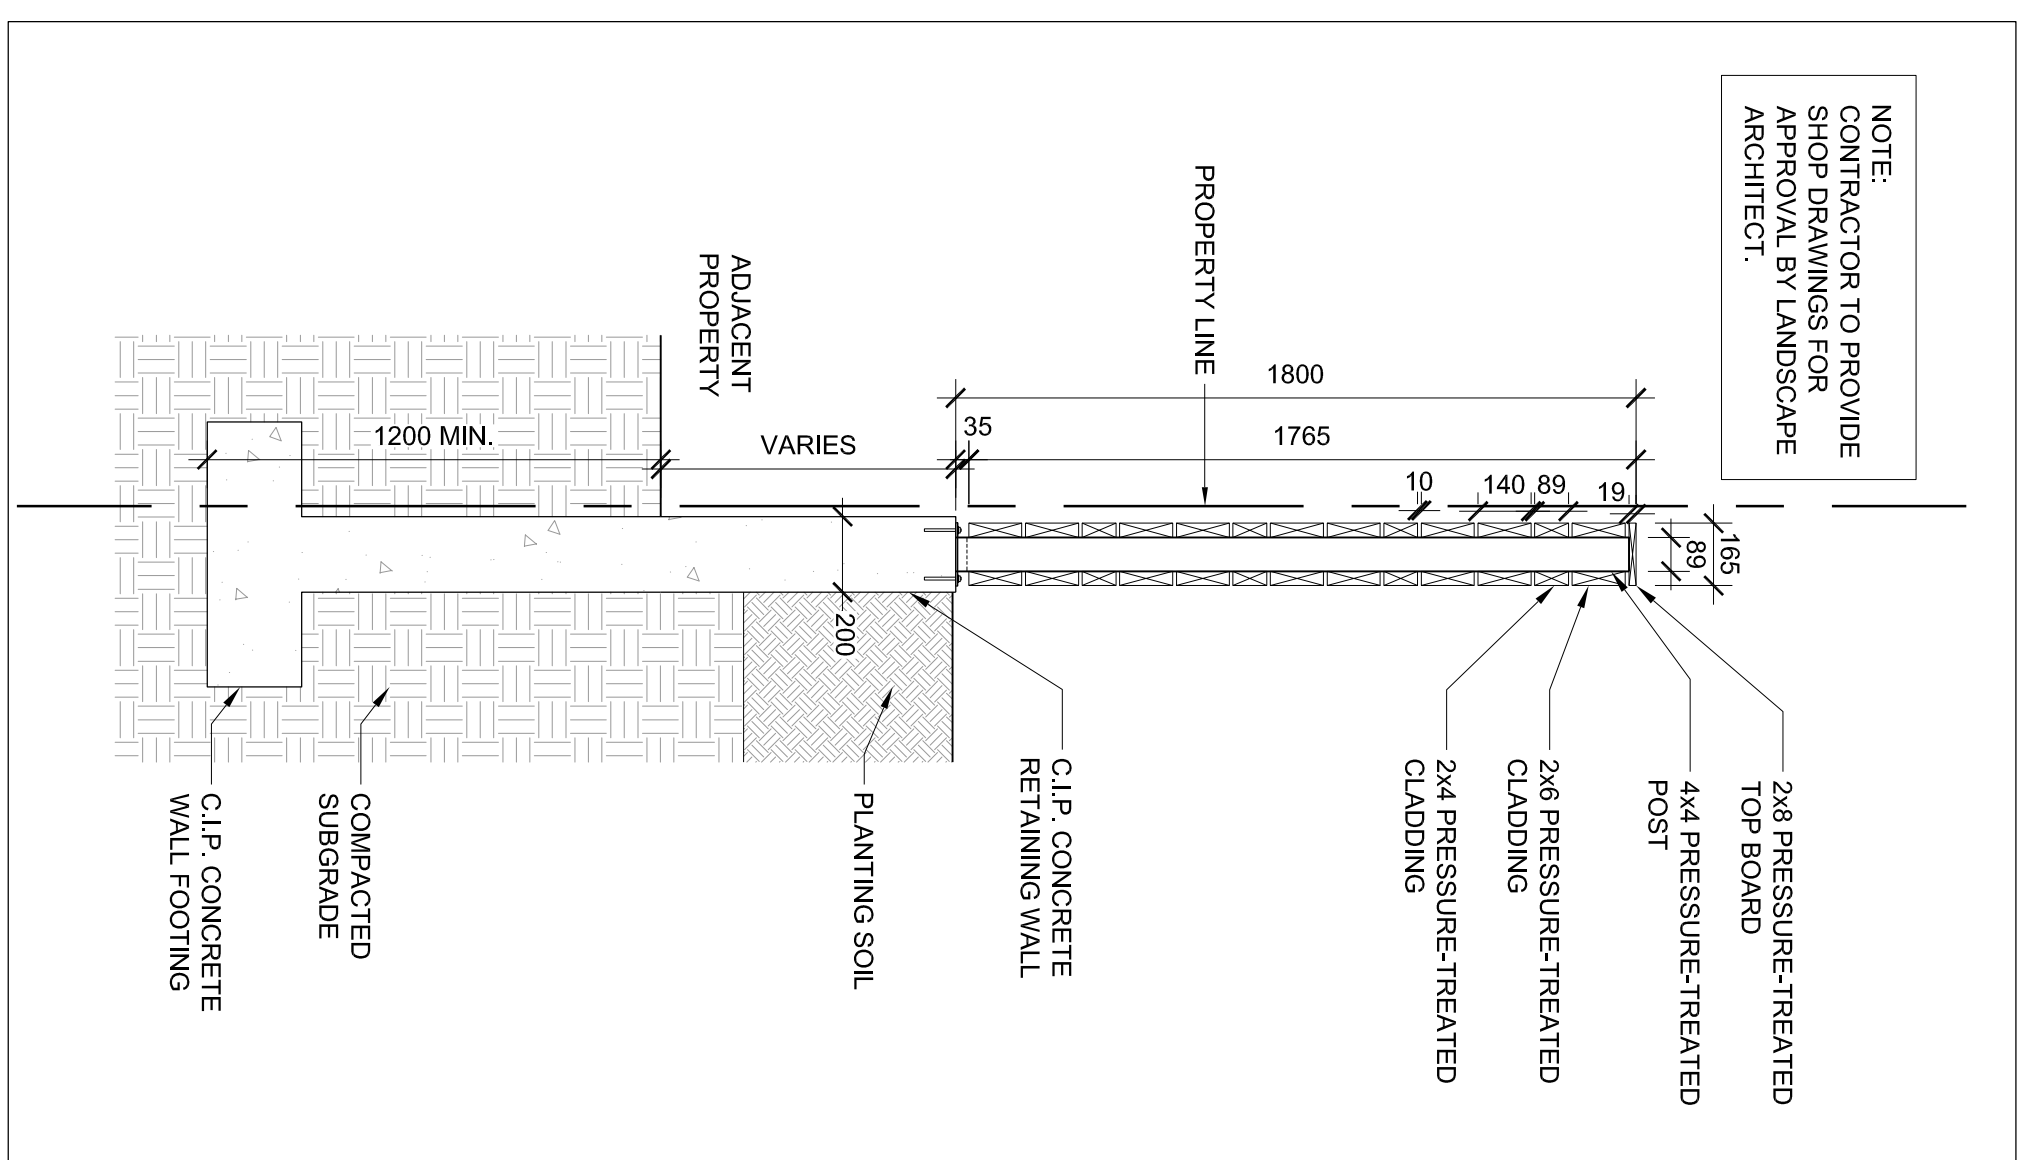

2 WOOD PRIVACY FENCE ON C.I.P. CONCRETE WALL
SCALE: 1 : 20

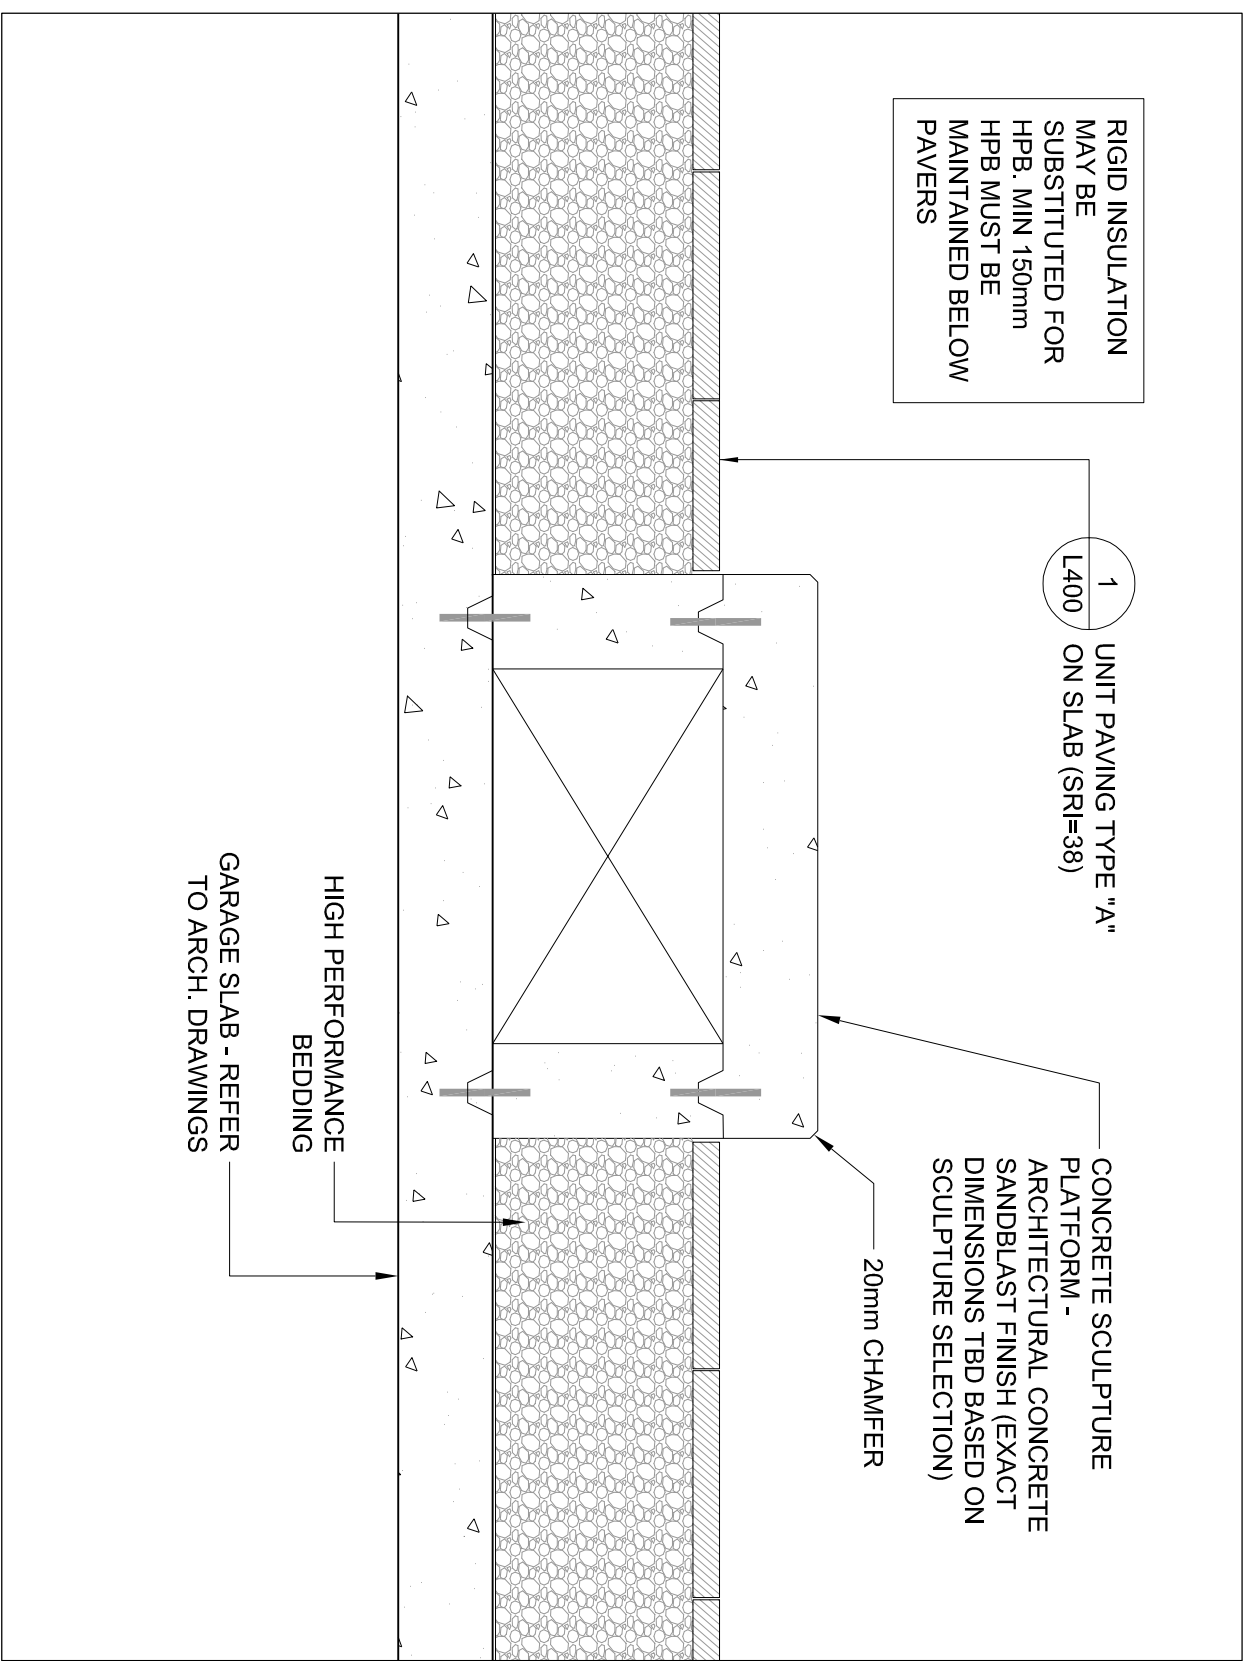

3 C.I.P. ARCHITECTURAL CONCRETE SCULPTURE PLINTH - ON SLAB
SCALE: 1 : 20

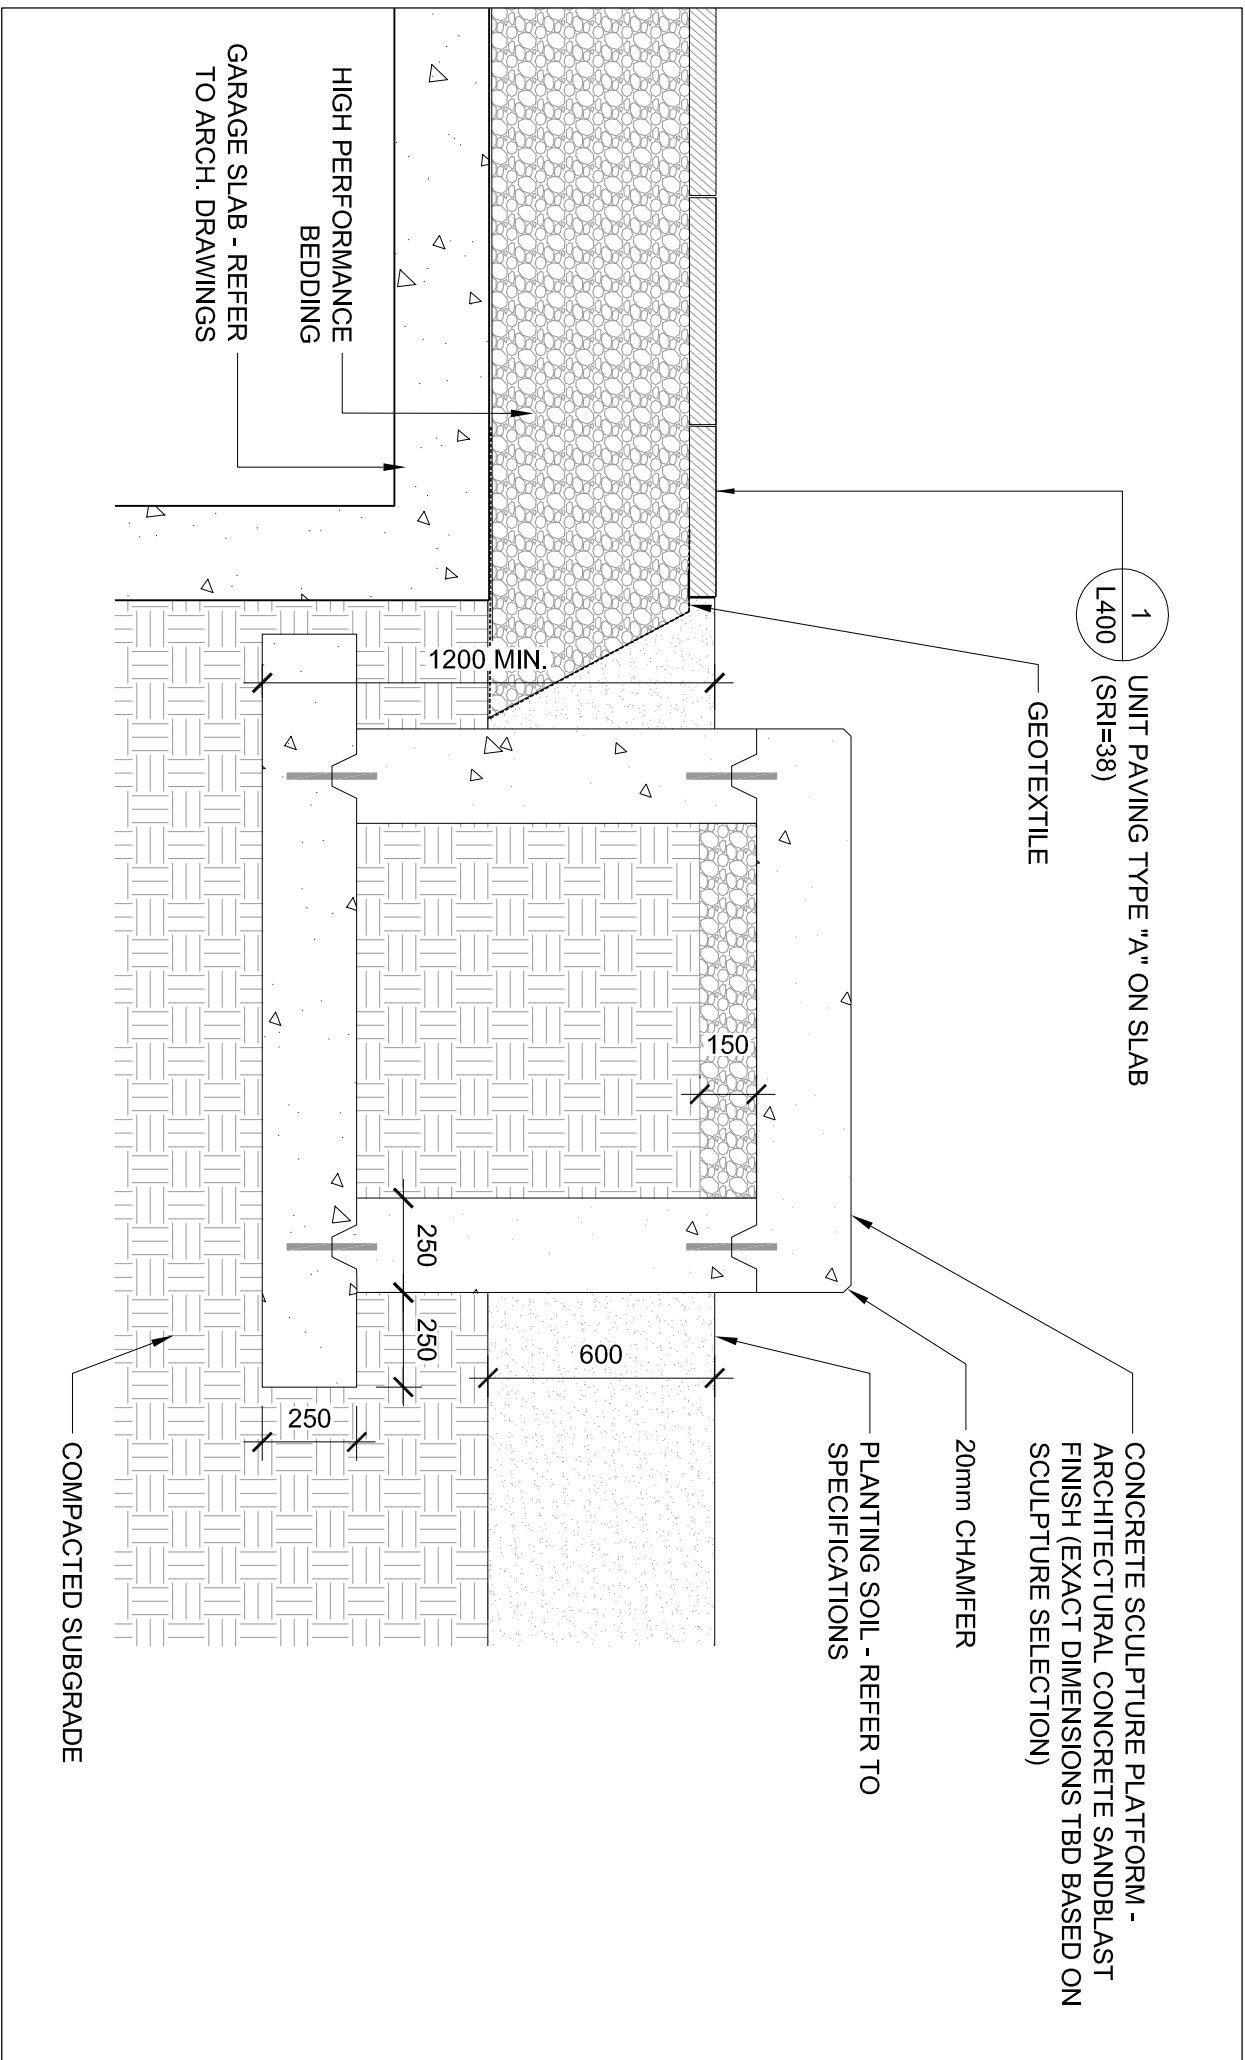

4 C.I.P. ARCHITECTURAL CONCRETE SCULPTURE PLINTH - ON SLAB
SCALE: 1 : 20