
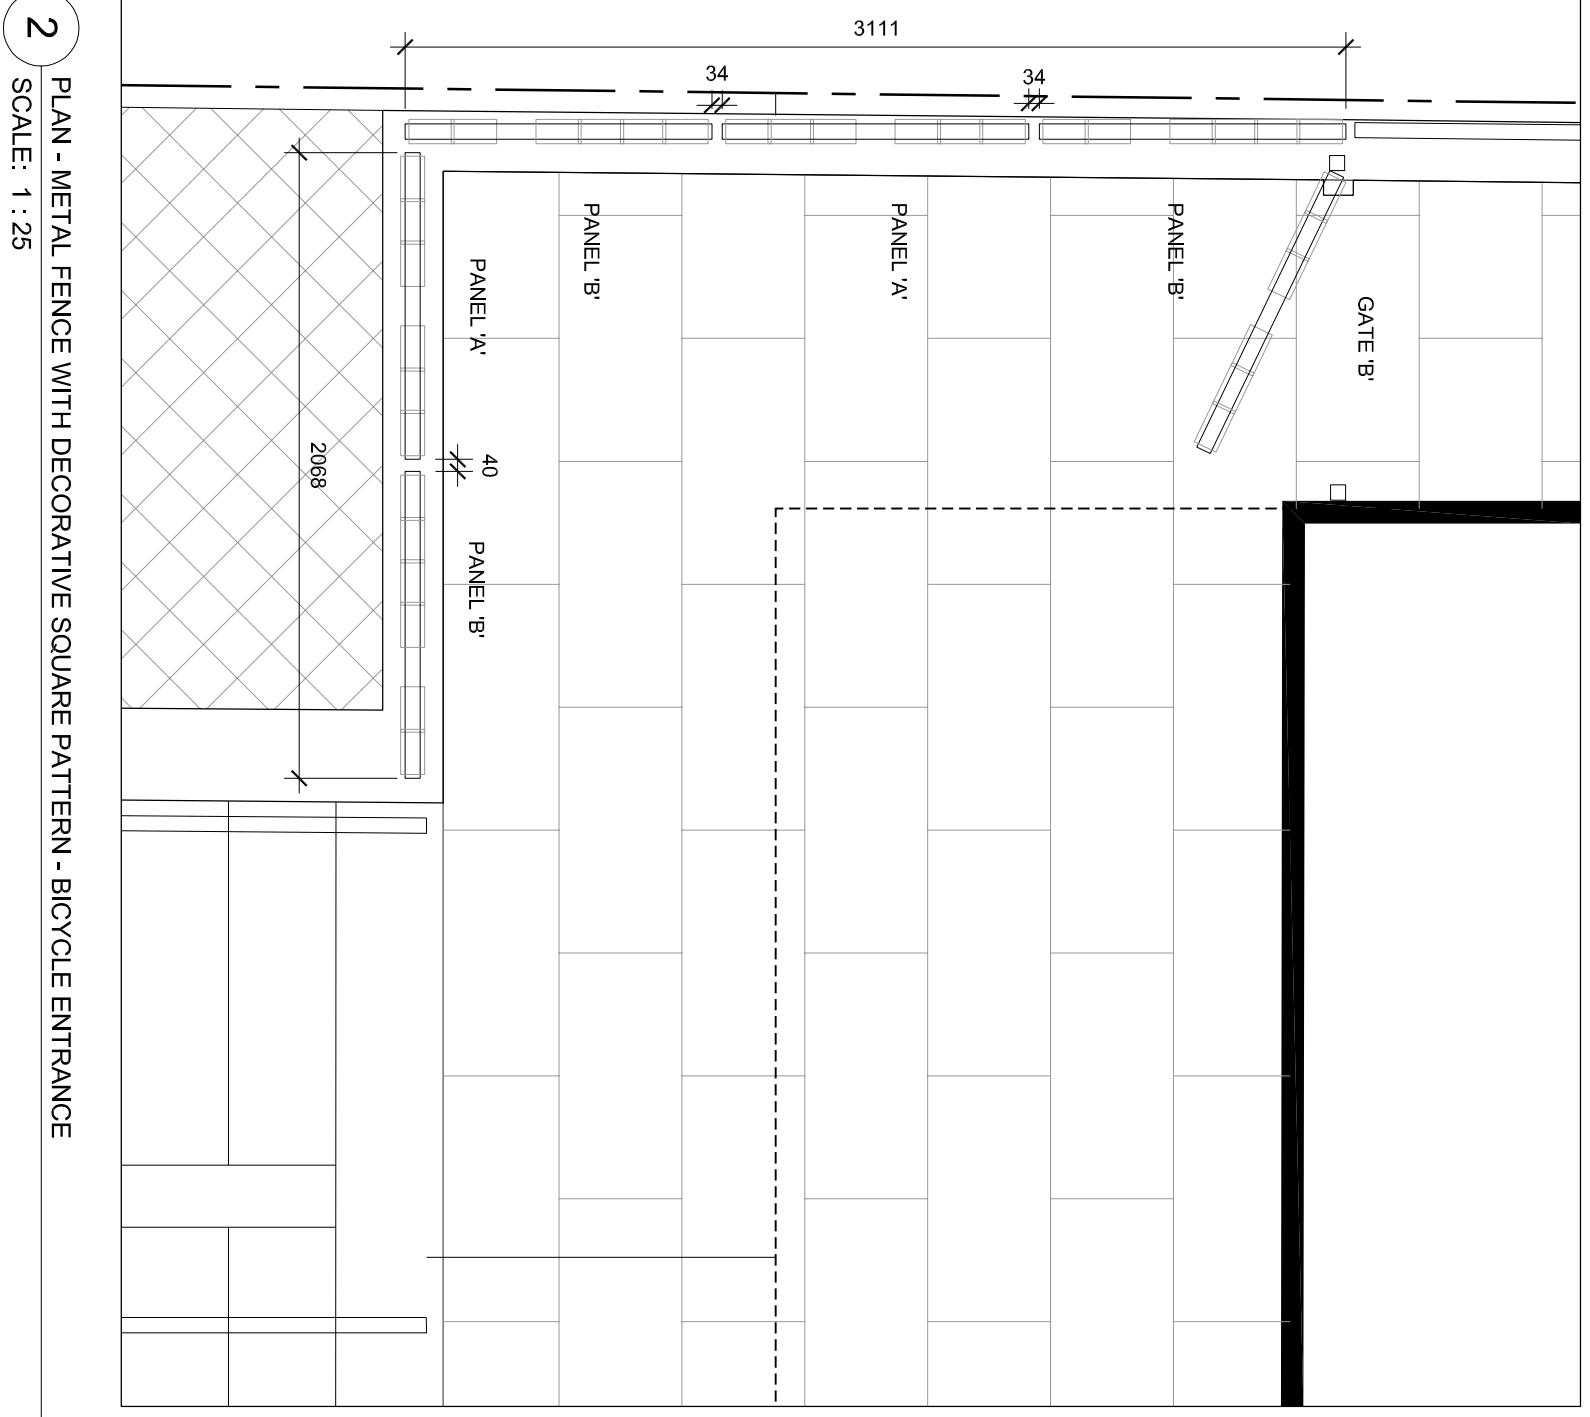


NOTES

NOTE:  
FOR CONCRETE  
REINFORCEMENT REFER TO  
STRUCTURAL DOCS.



LEGEND

ISSUE

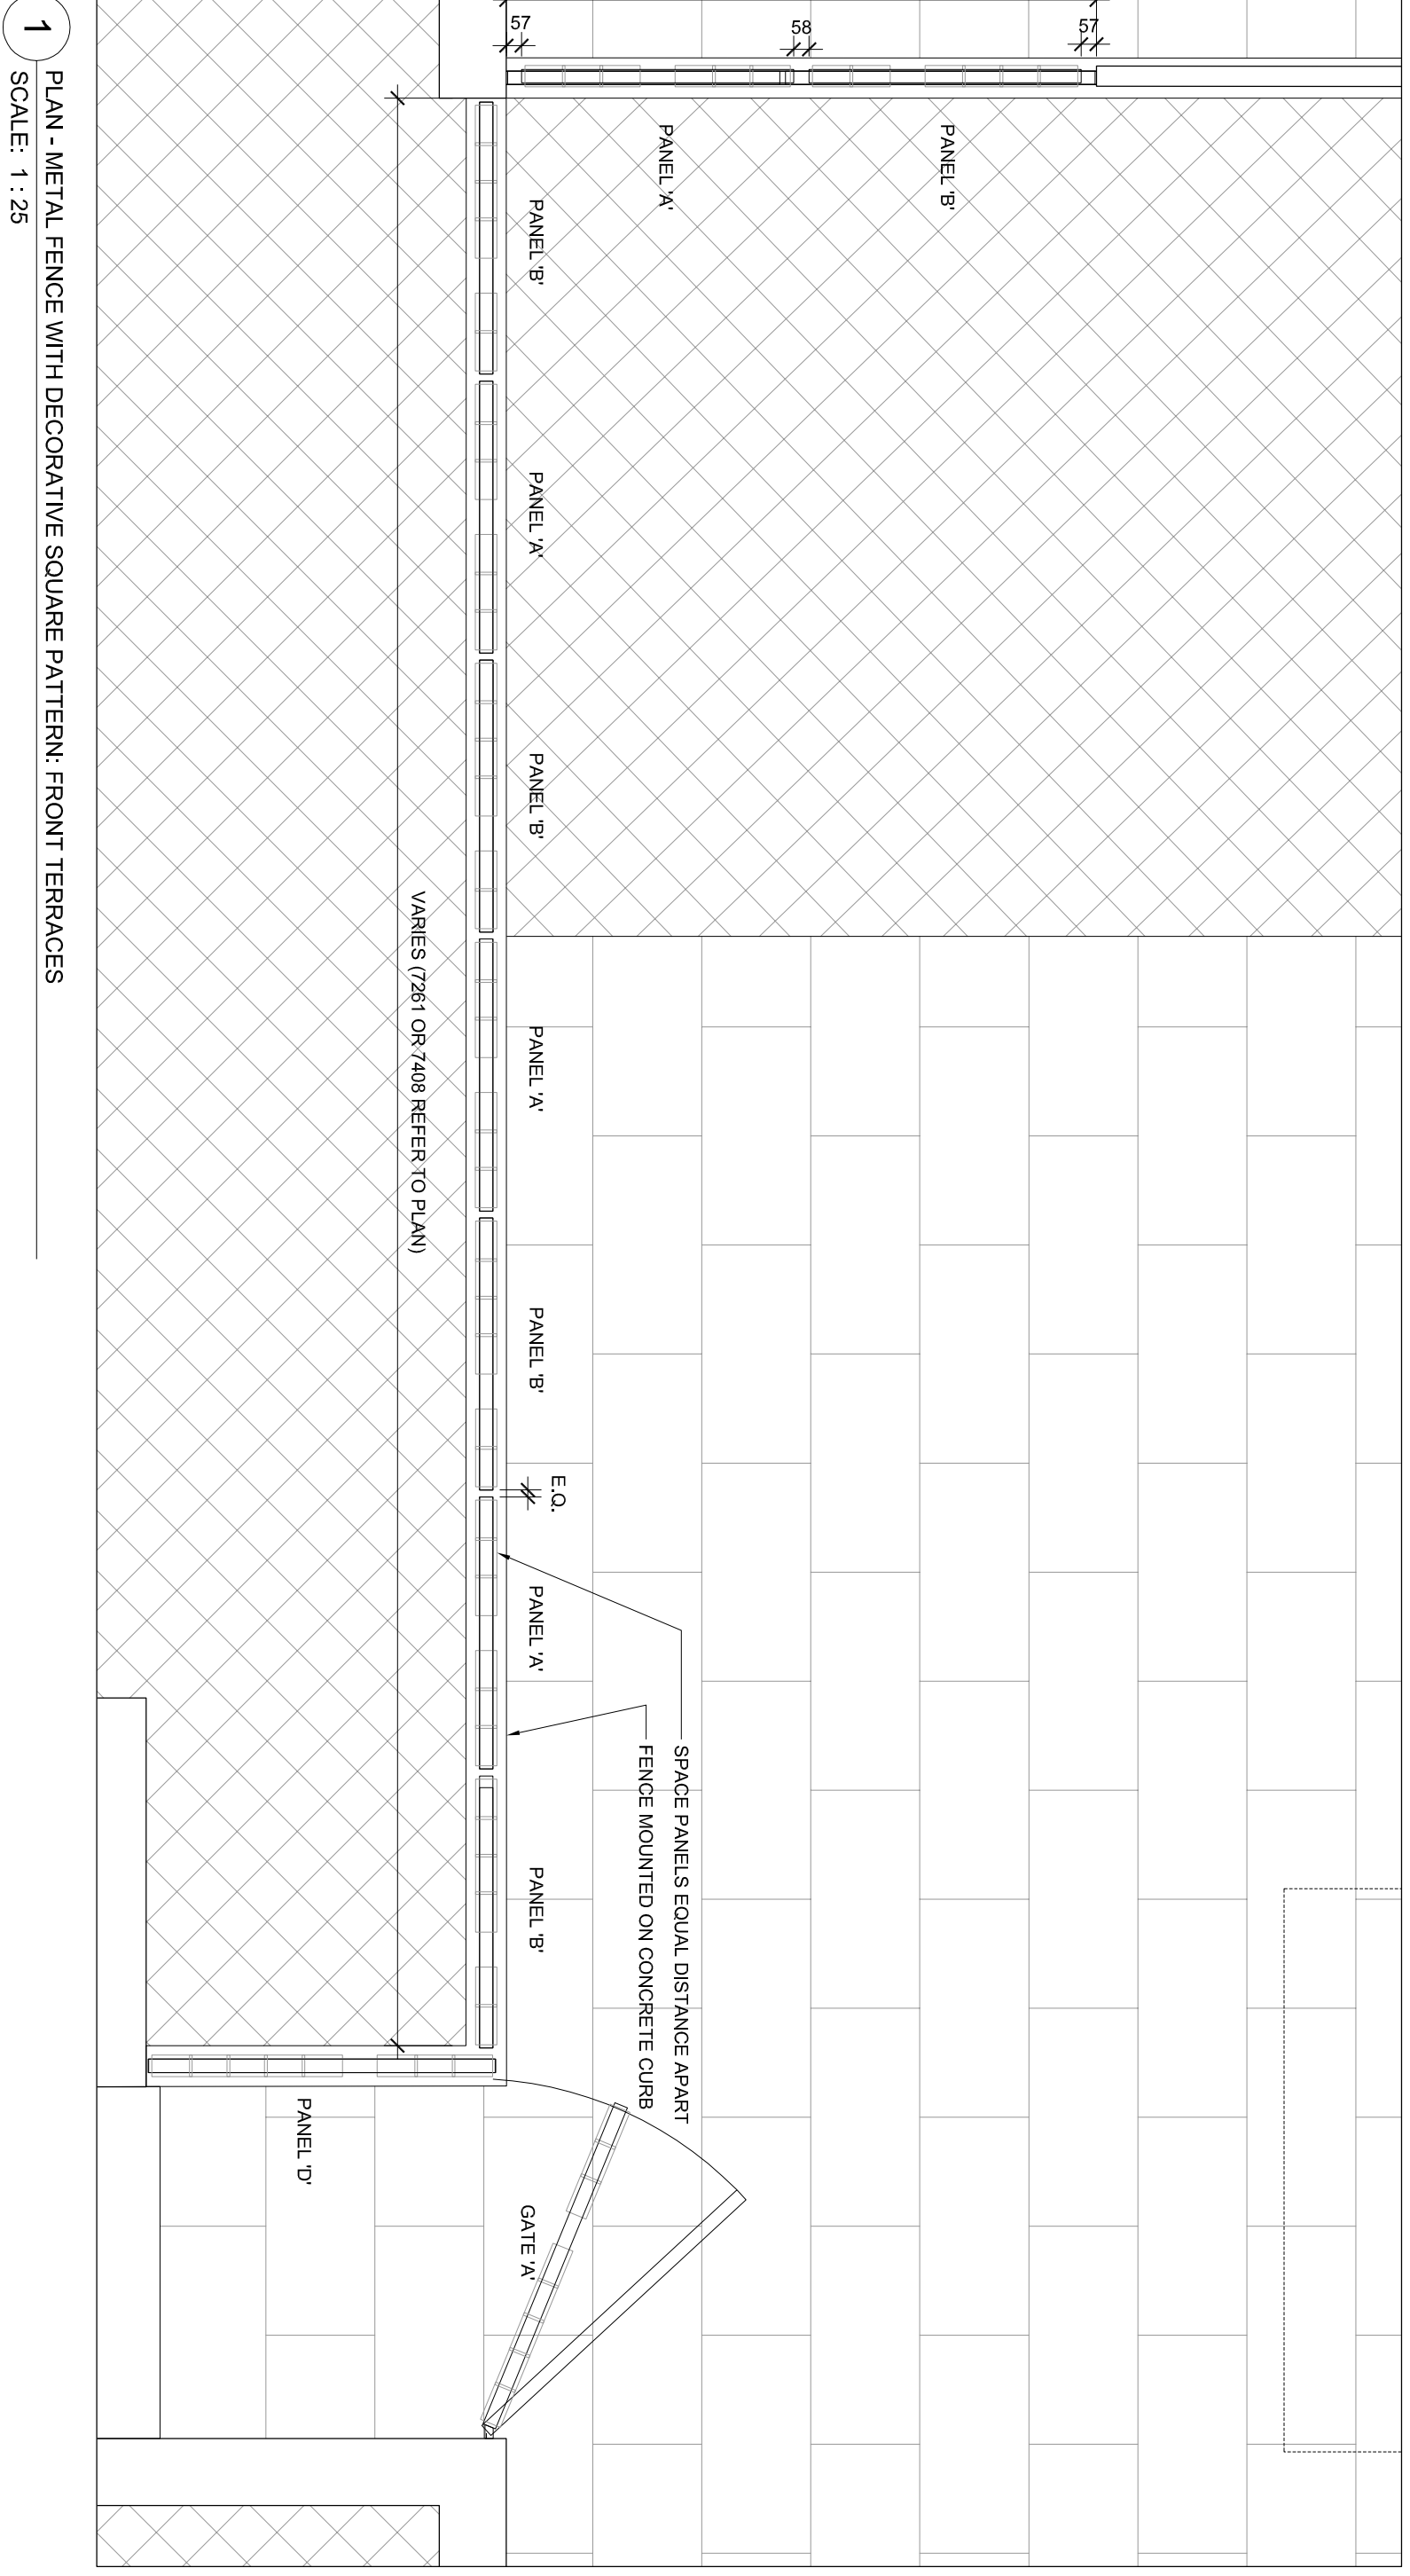

1 PLAN - METAL FENCE WITH DECORATIVE SQUARE PATTERN - FRONT TERRACES  
SCALE: 1 : 25




2 PLAN - METAL FENCE WITH DECORATIVE SQUARE PATTERN - BICYCLE ENTRANCE  
SCALE: 1 : 25

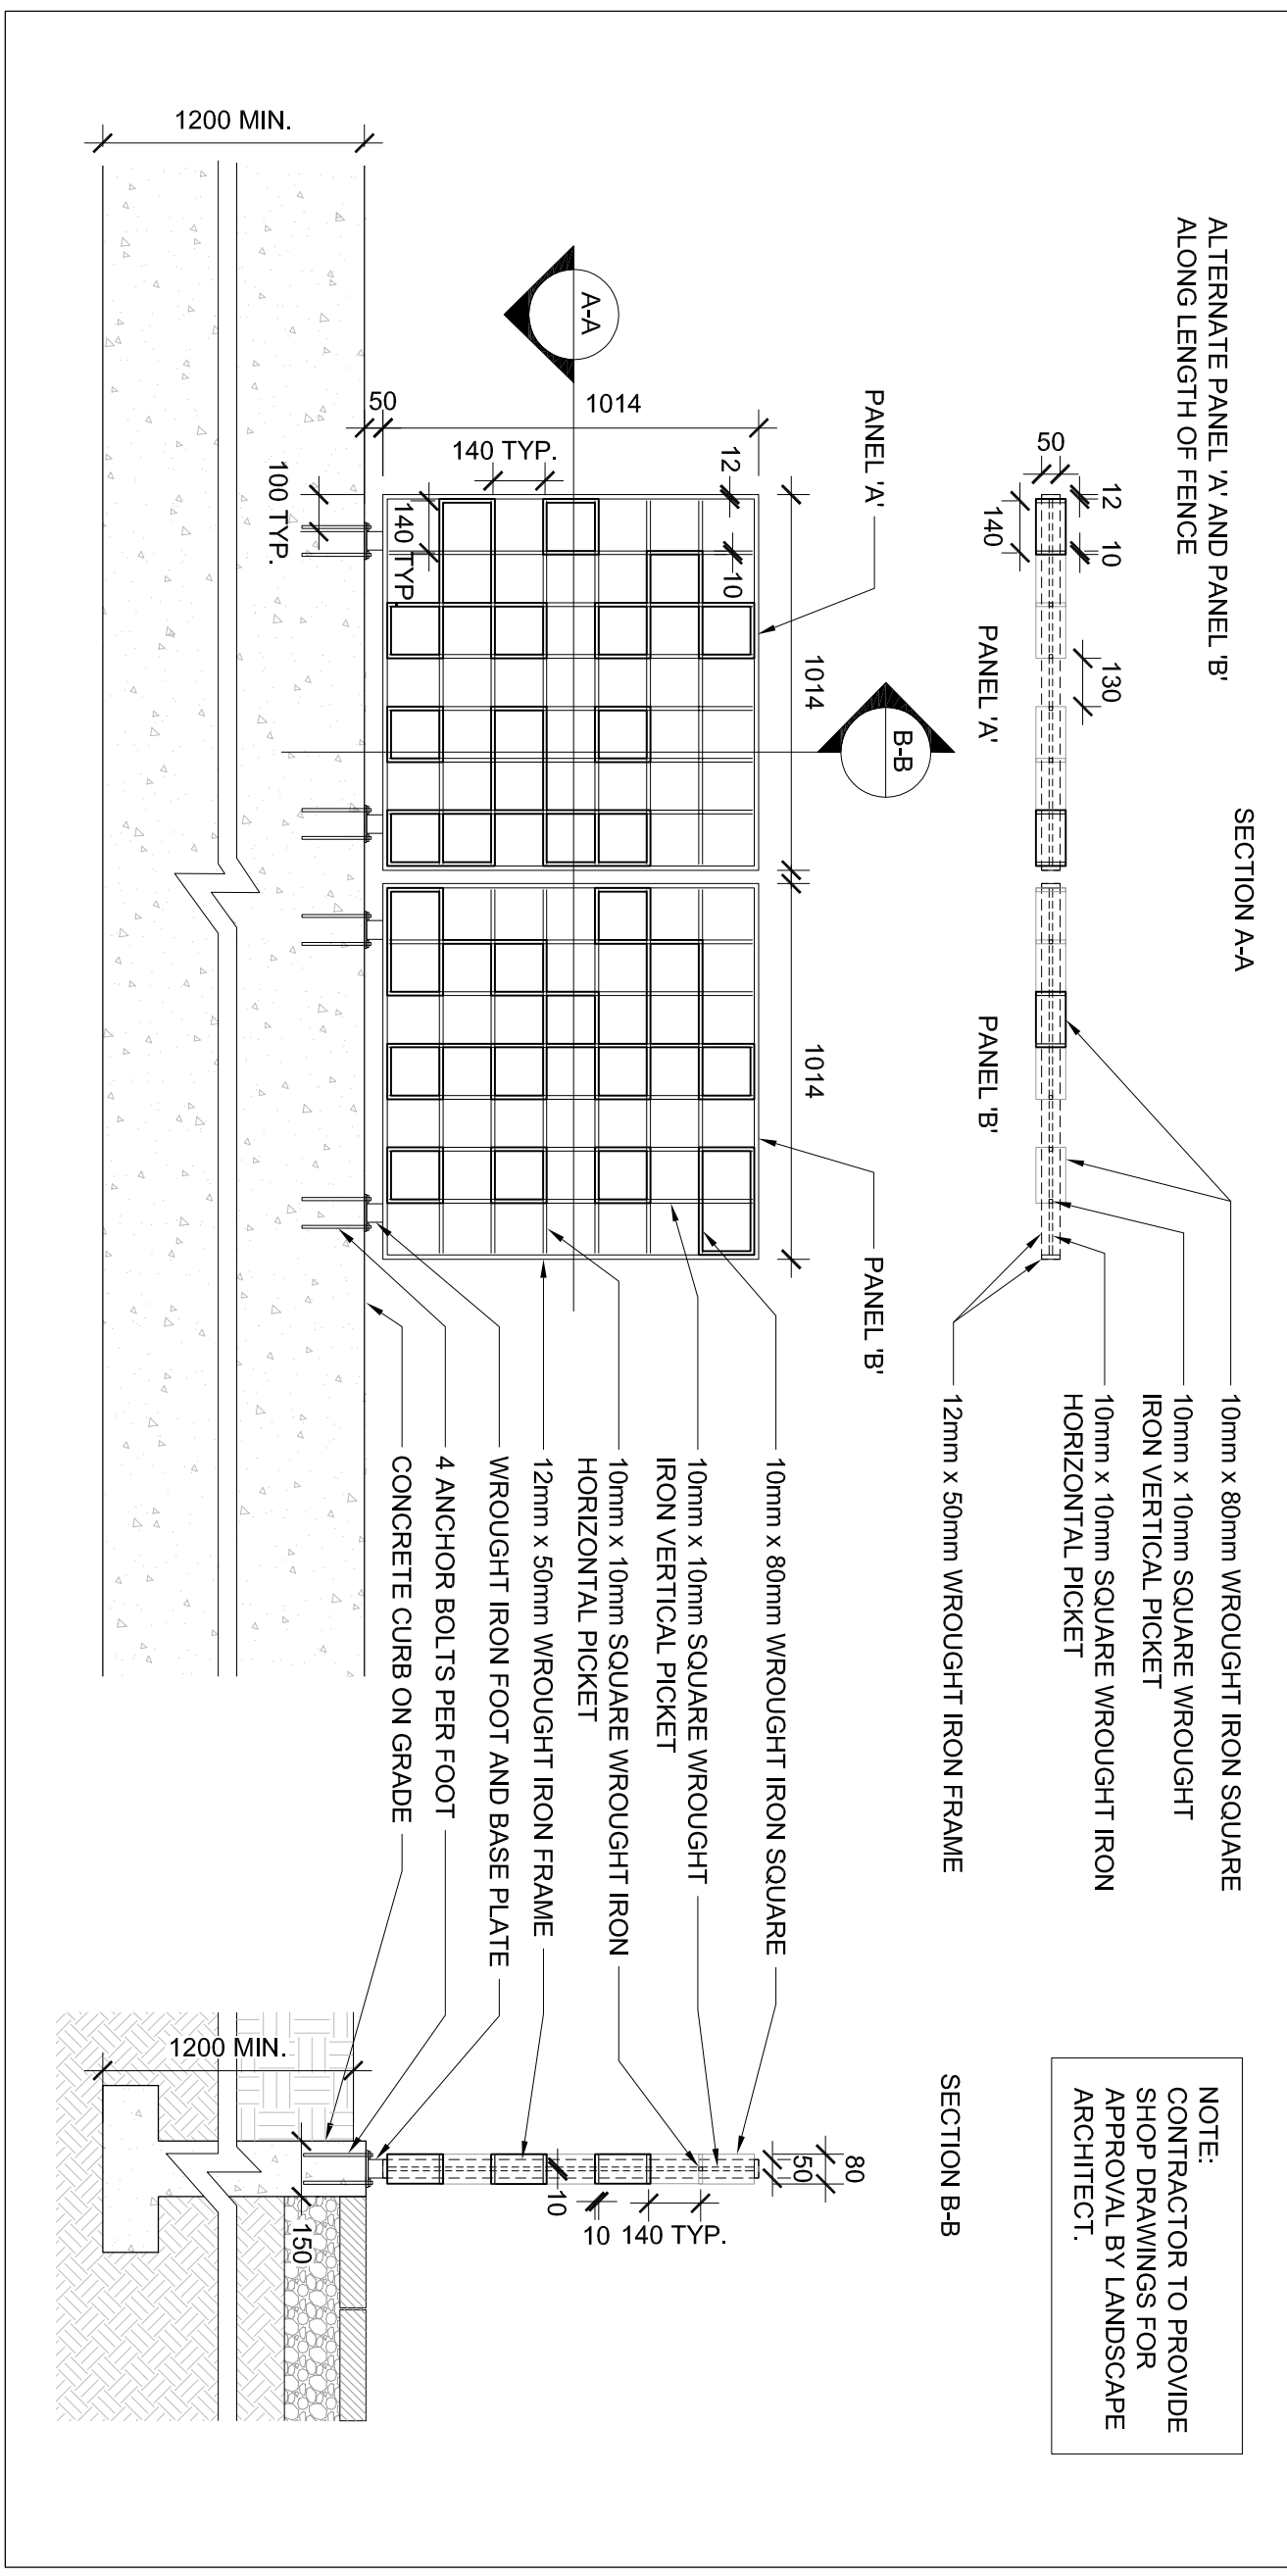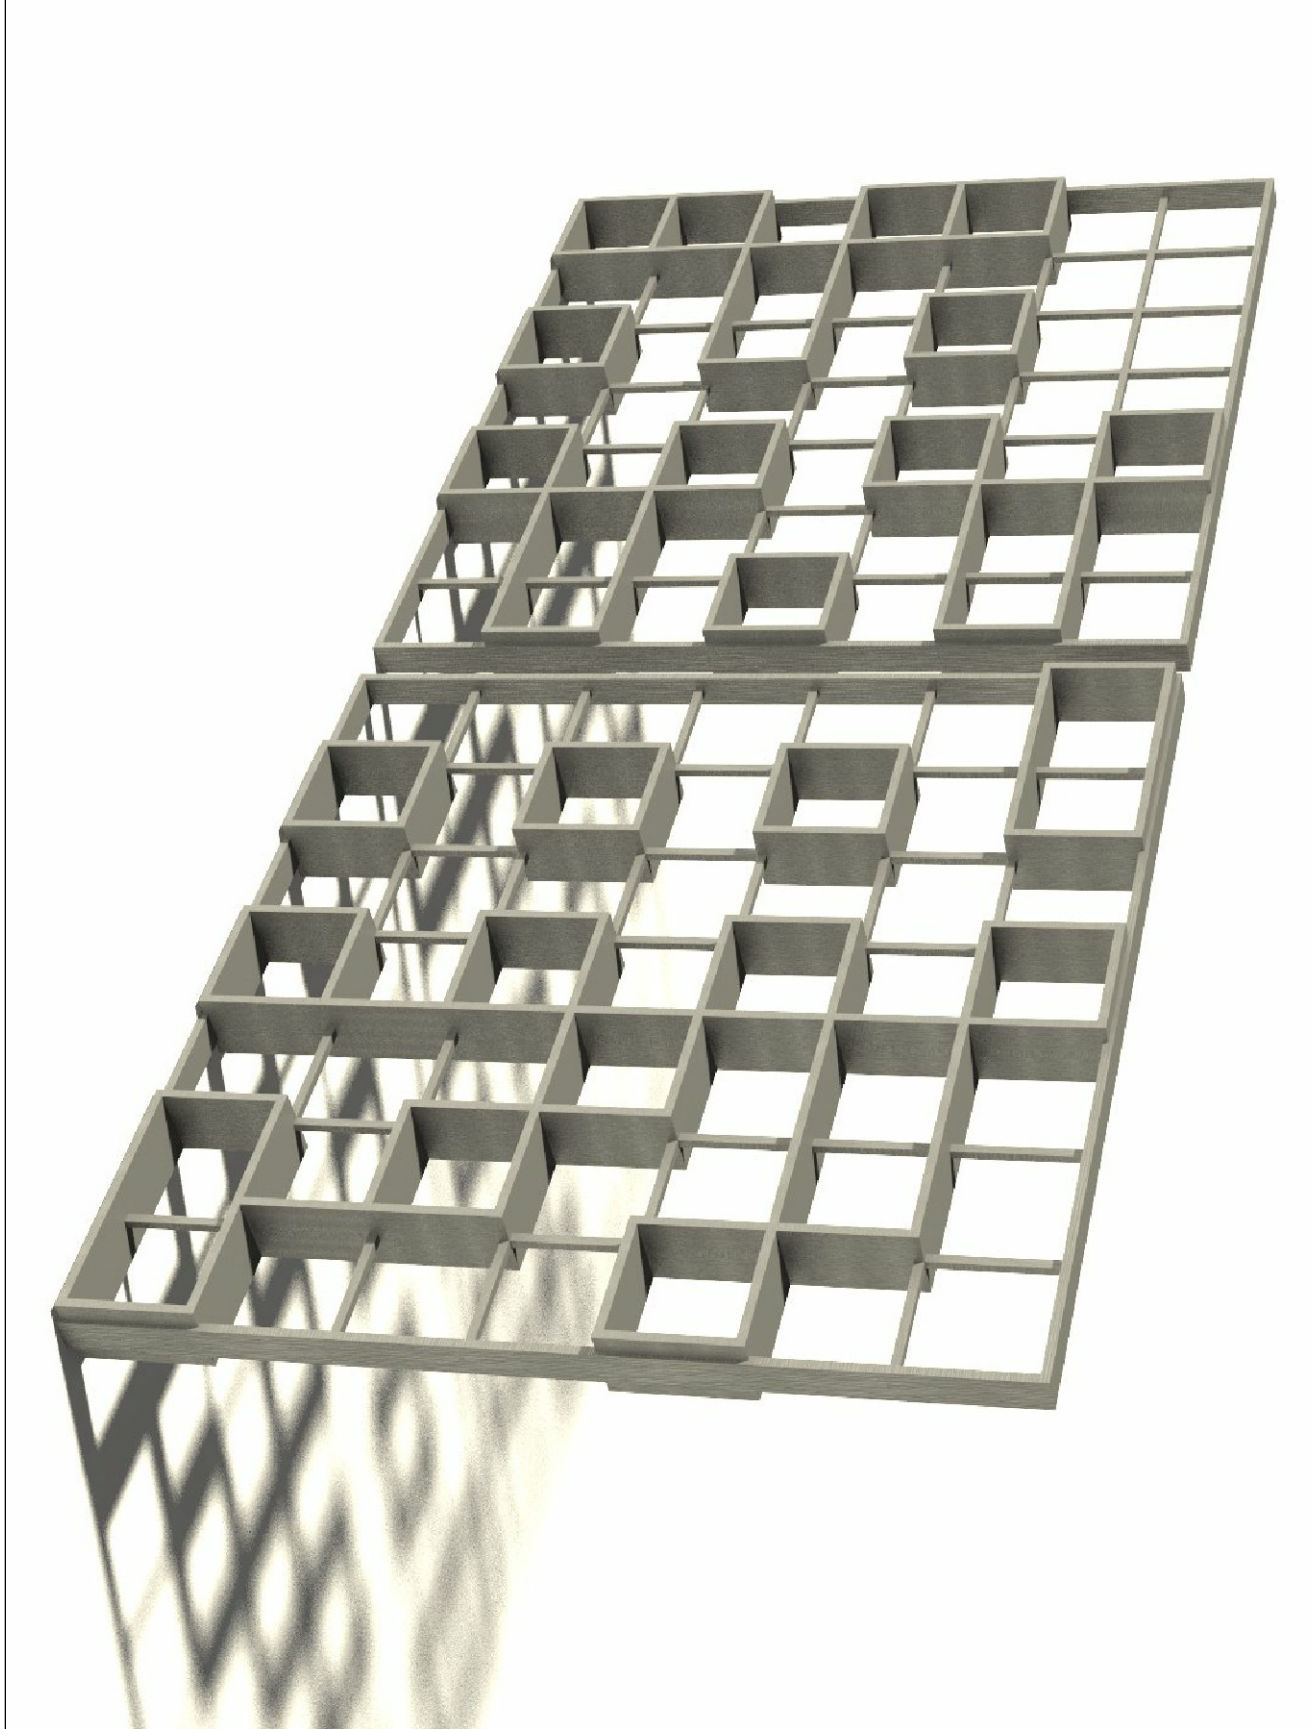

3 METAL FENCE WITH DECORATIVE SQUARE PATTERN - AXONOMETRIC CONCEPT  
SCALE: NTS

4 METAL FENCE WITH DECORATIVE SQUARE PATTERN - FENCE PANELS A AND B  
SCALE: 1 : 20

5 METAL FENCE WITH DECORATIVE SQUARE PATTERN - PANEL C  
SCALE: 1 : 20

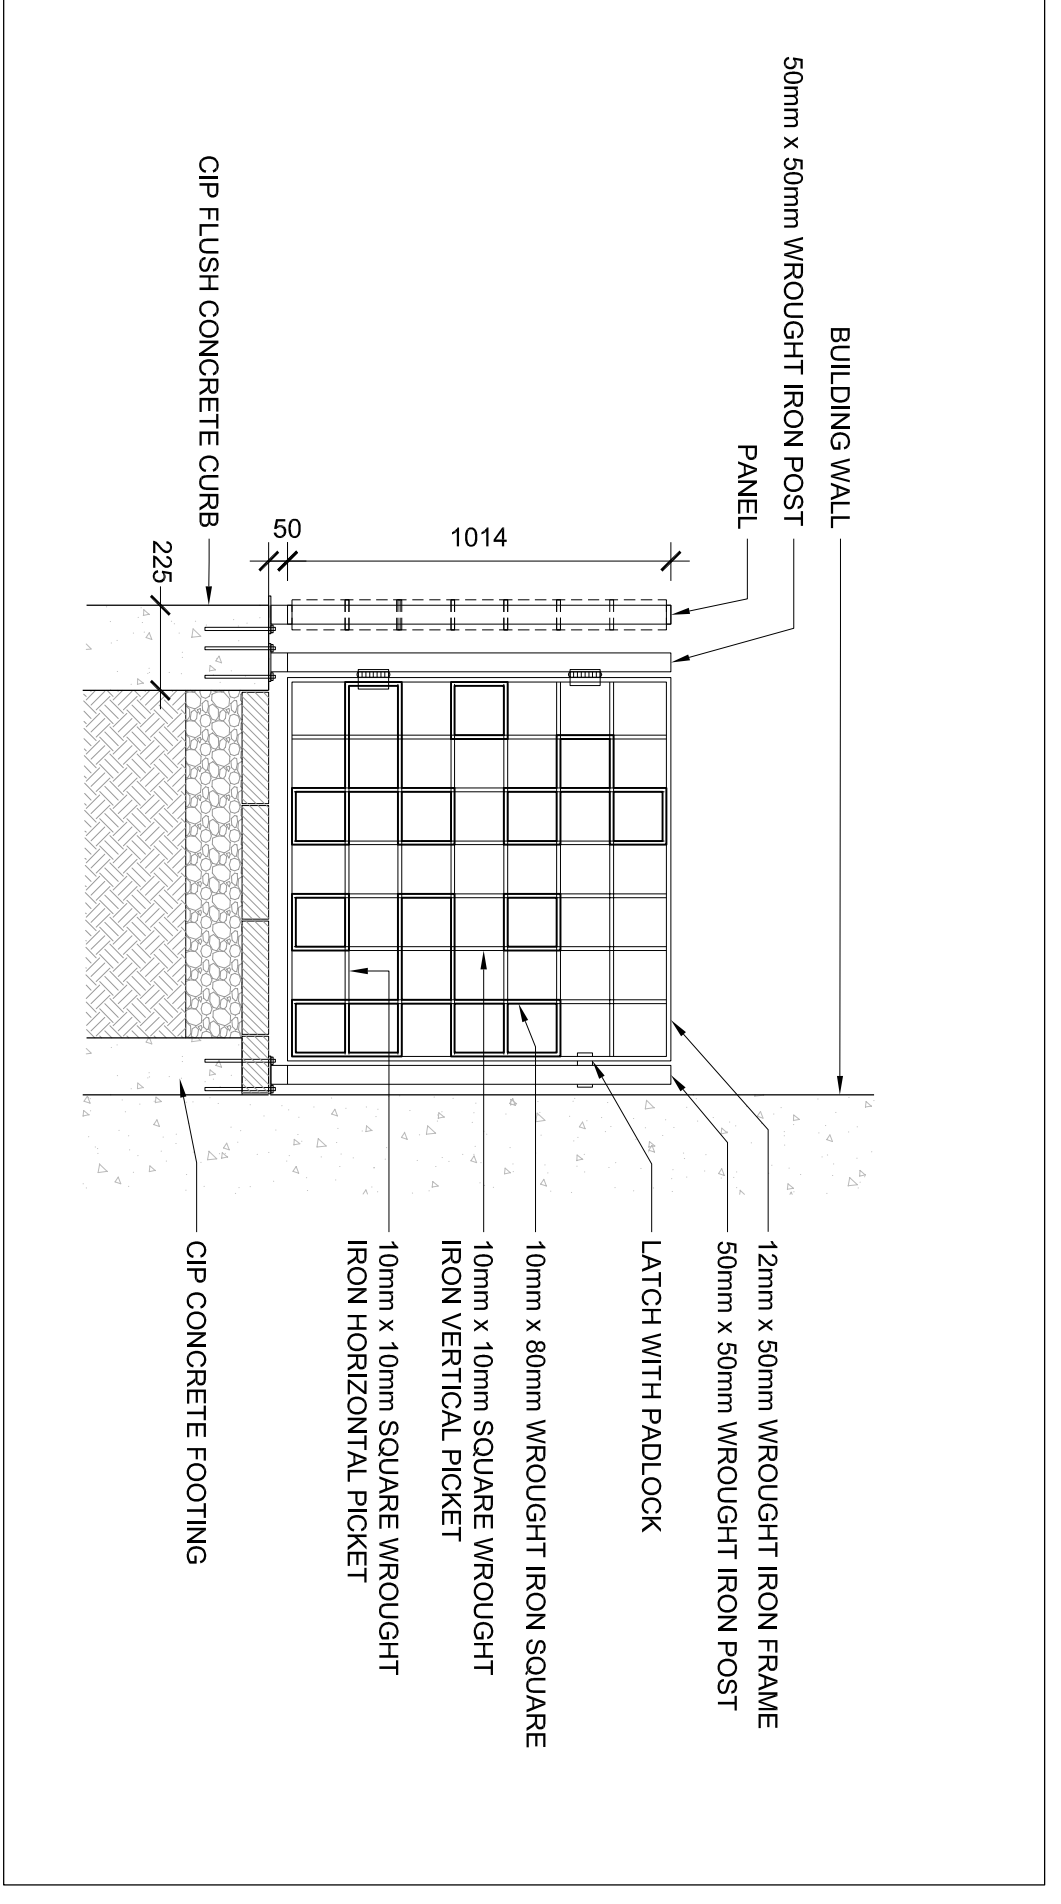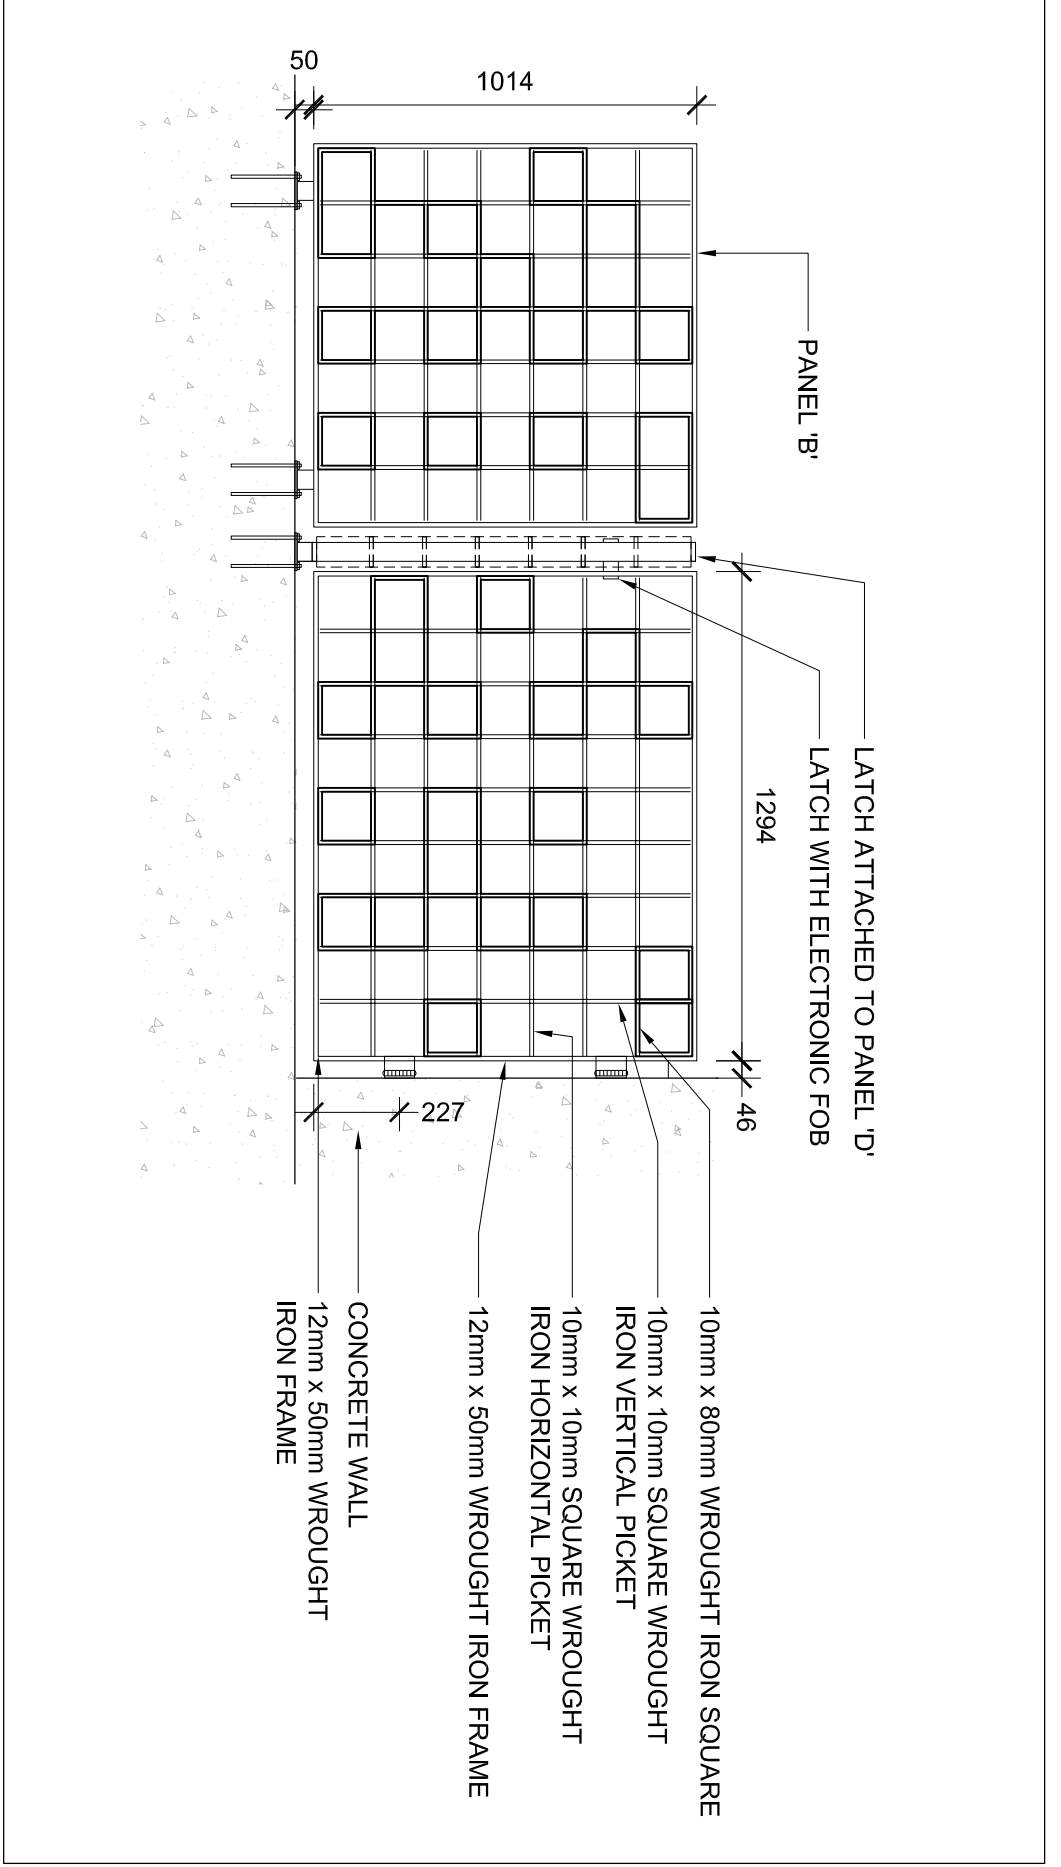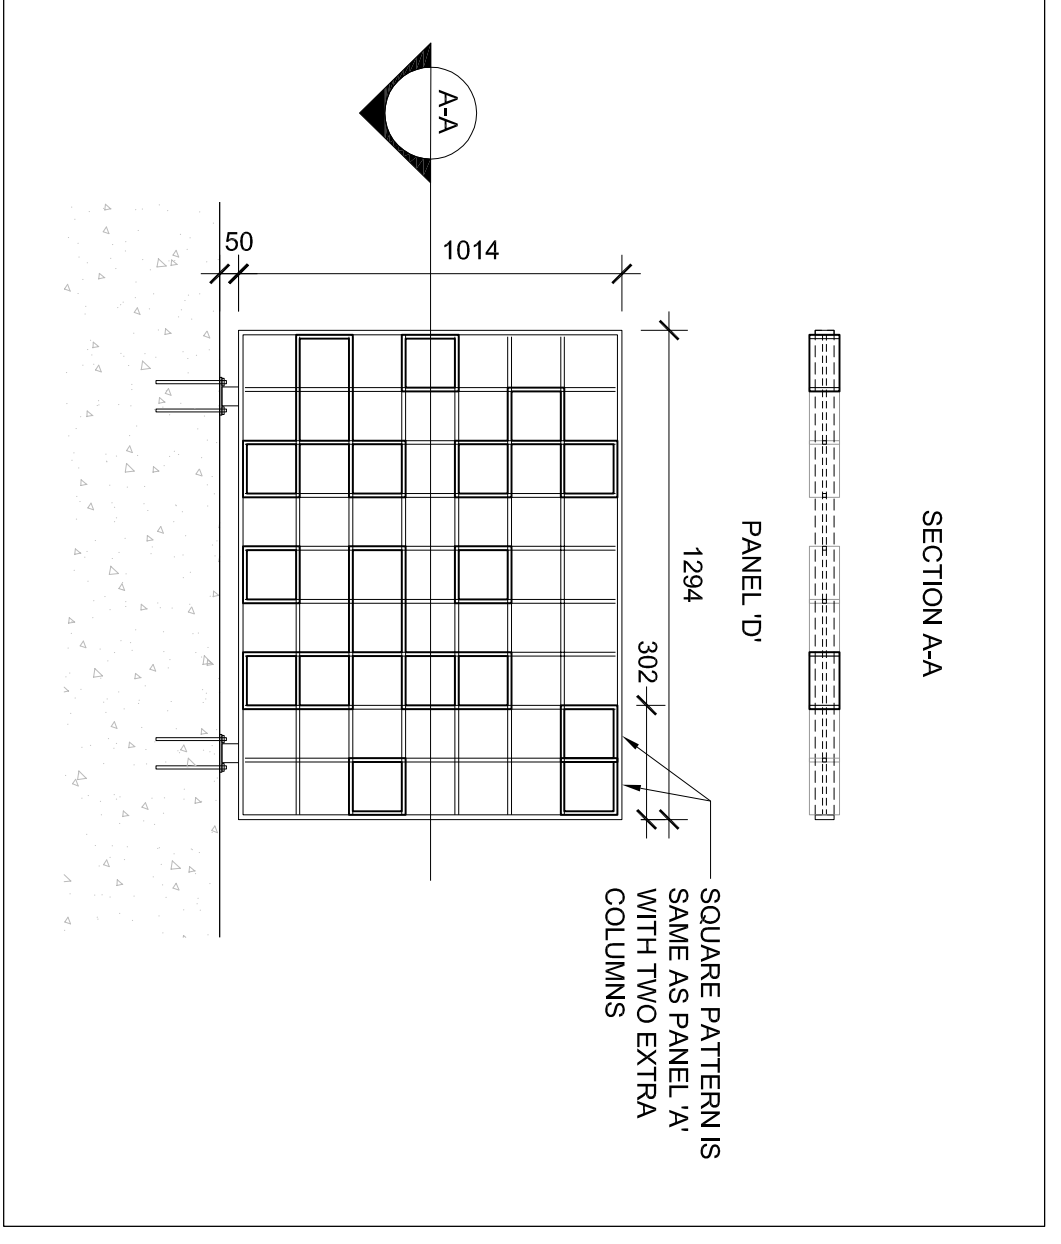


NOTE:  
CONTRACTOR TO PROVIDE  
SHOP DRAWINGS FOR  
APPROVAL BY LANDSCAPE  
ARCHITECT.

6 METAL FENCE WITH DECORATIVE SQUARE PATTERN - PANEL D  
SCALE: 1 : 30

7 METAL FENCE WITH DECORATIVE SQUARE PATTERN - GATE A  
SCALE: 1 : 20

8 METAL FENCE WITH DECORATIVE SQUARE PATTERN - GATE B  
SCALE: 1 : 20

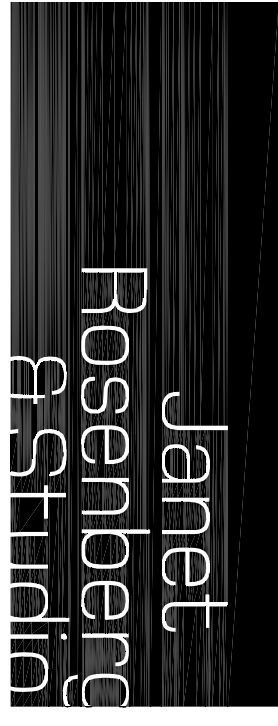

TRIDEL  
TORONTO COMMUNITY  
HOUSING CORPORATION

SO ALEXANDRA PARK - BLOCK 11

LANDSCAPE DETAILS

SCALE: AS NOTED  
DRAWN: JRS  
CHECKED: JRS  
PROJECT NUMBER: 13-101  
DRAWING DATE: 2013-02-28

L405



1 2013-01-07 ISSUED FOR COORDINATION