

NOTES

NOTE:
FOR CONCRETE
REINFORCEMENT REFER TO
STRUCTURAL DOCS.

LEGEND

ISSUE

1 2015/1-1/7 ISSUED FOR COORDINATION



Janet Rosenbergl
Landscape Architecture and Urban Design
1 416 668 6665 / 416 668 5756 www.jrosc.com
148 Richmond Avenue, Toronto, Ontario M6C 2S3 Canada


TRIDEL
TORONTO COMMUNITY
HOUSING CORPORATION

50 ALEXANDRA PARK - BLOCK 11


LANDSCAPE DETAILS

SCALE: AS NOTED
DRAWN: JRS
CHECKED: JRS
PROJECT NUMBER: 13-101
DRAWING DATE: 2013-02-28


L408

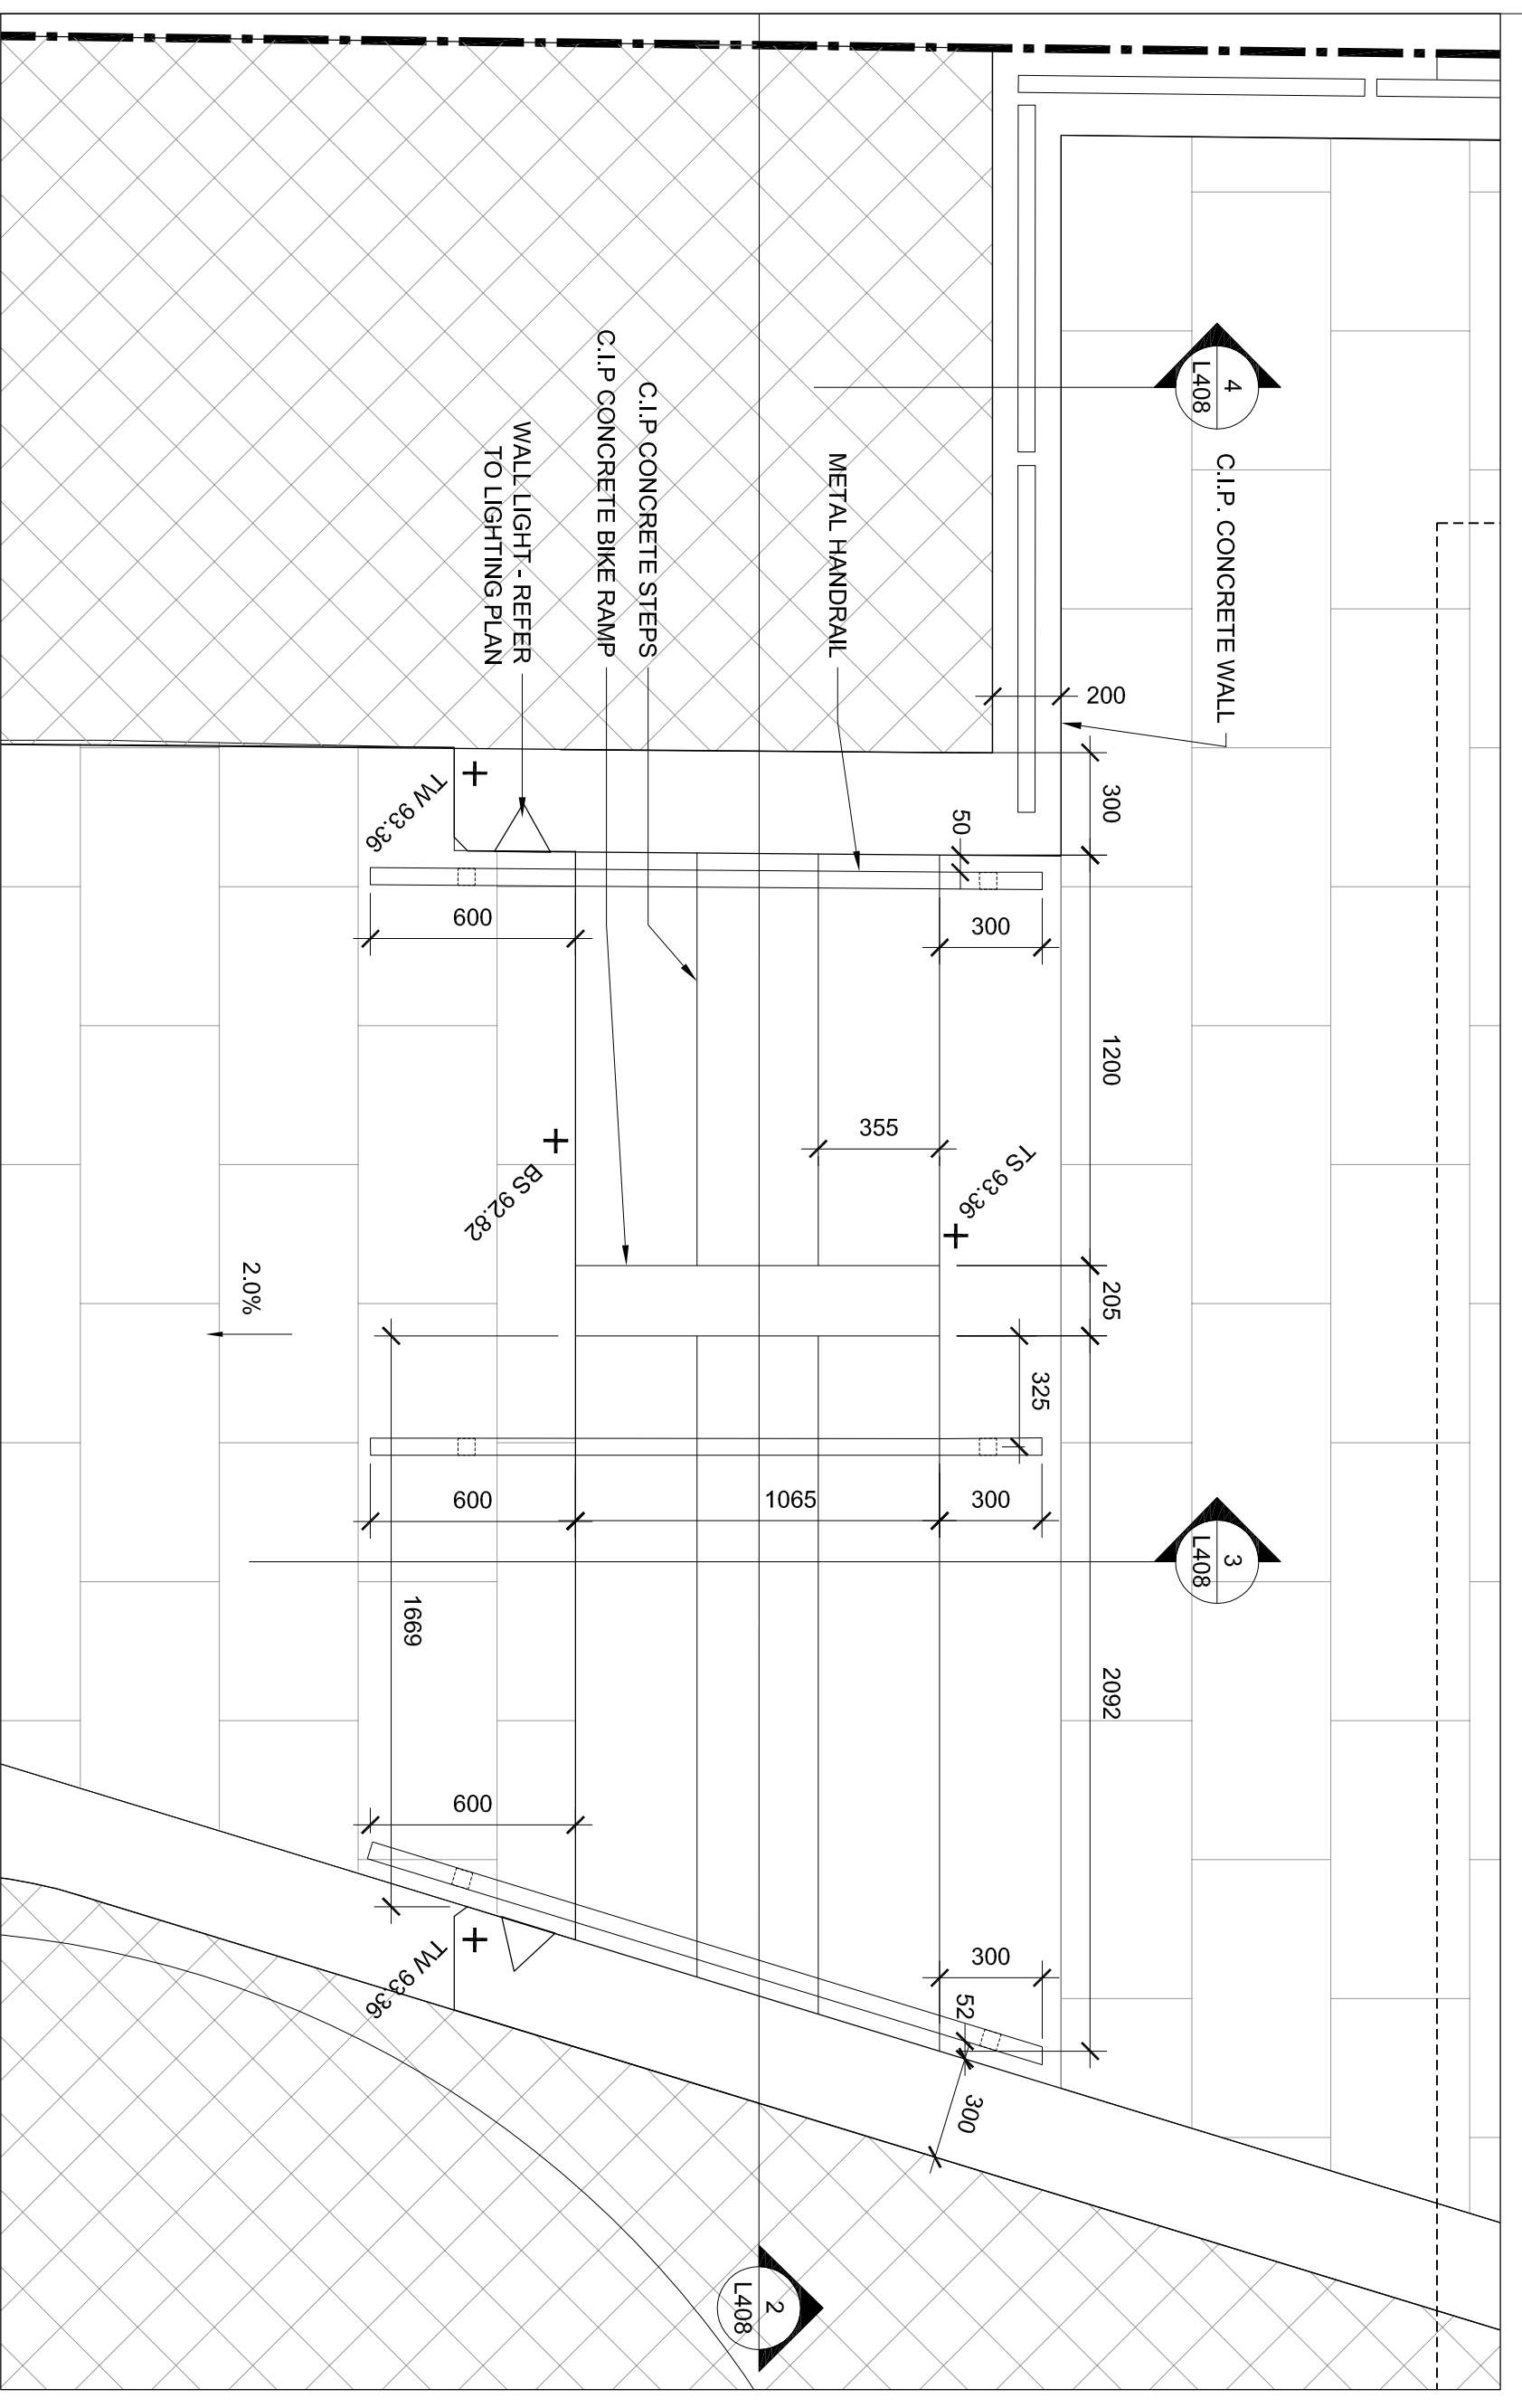


1 C.I.P. CONCRETE STAIR AND BIKE RAMP
SCALE: 1:20

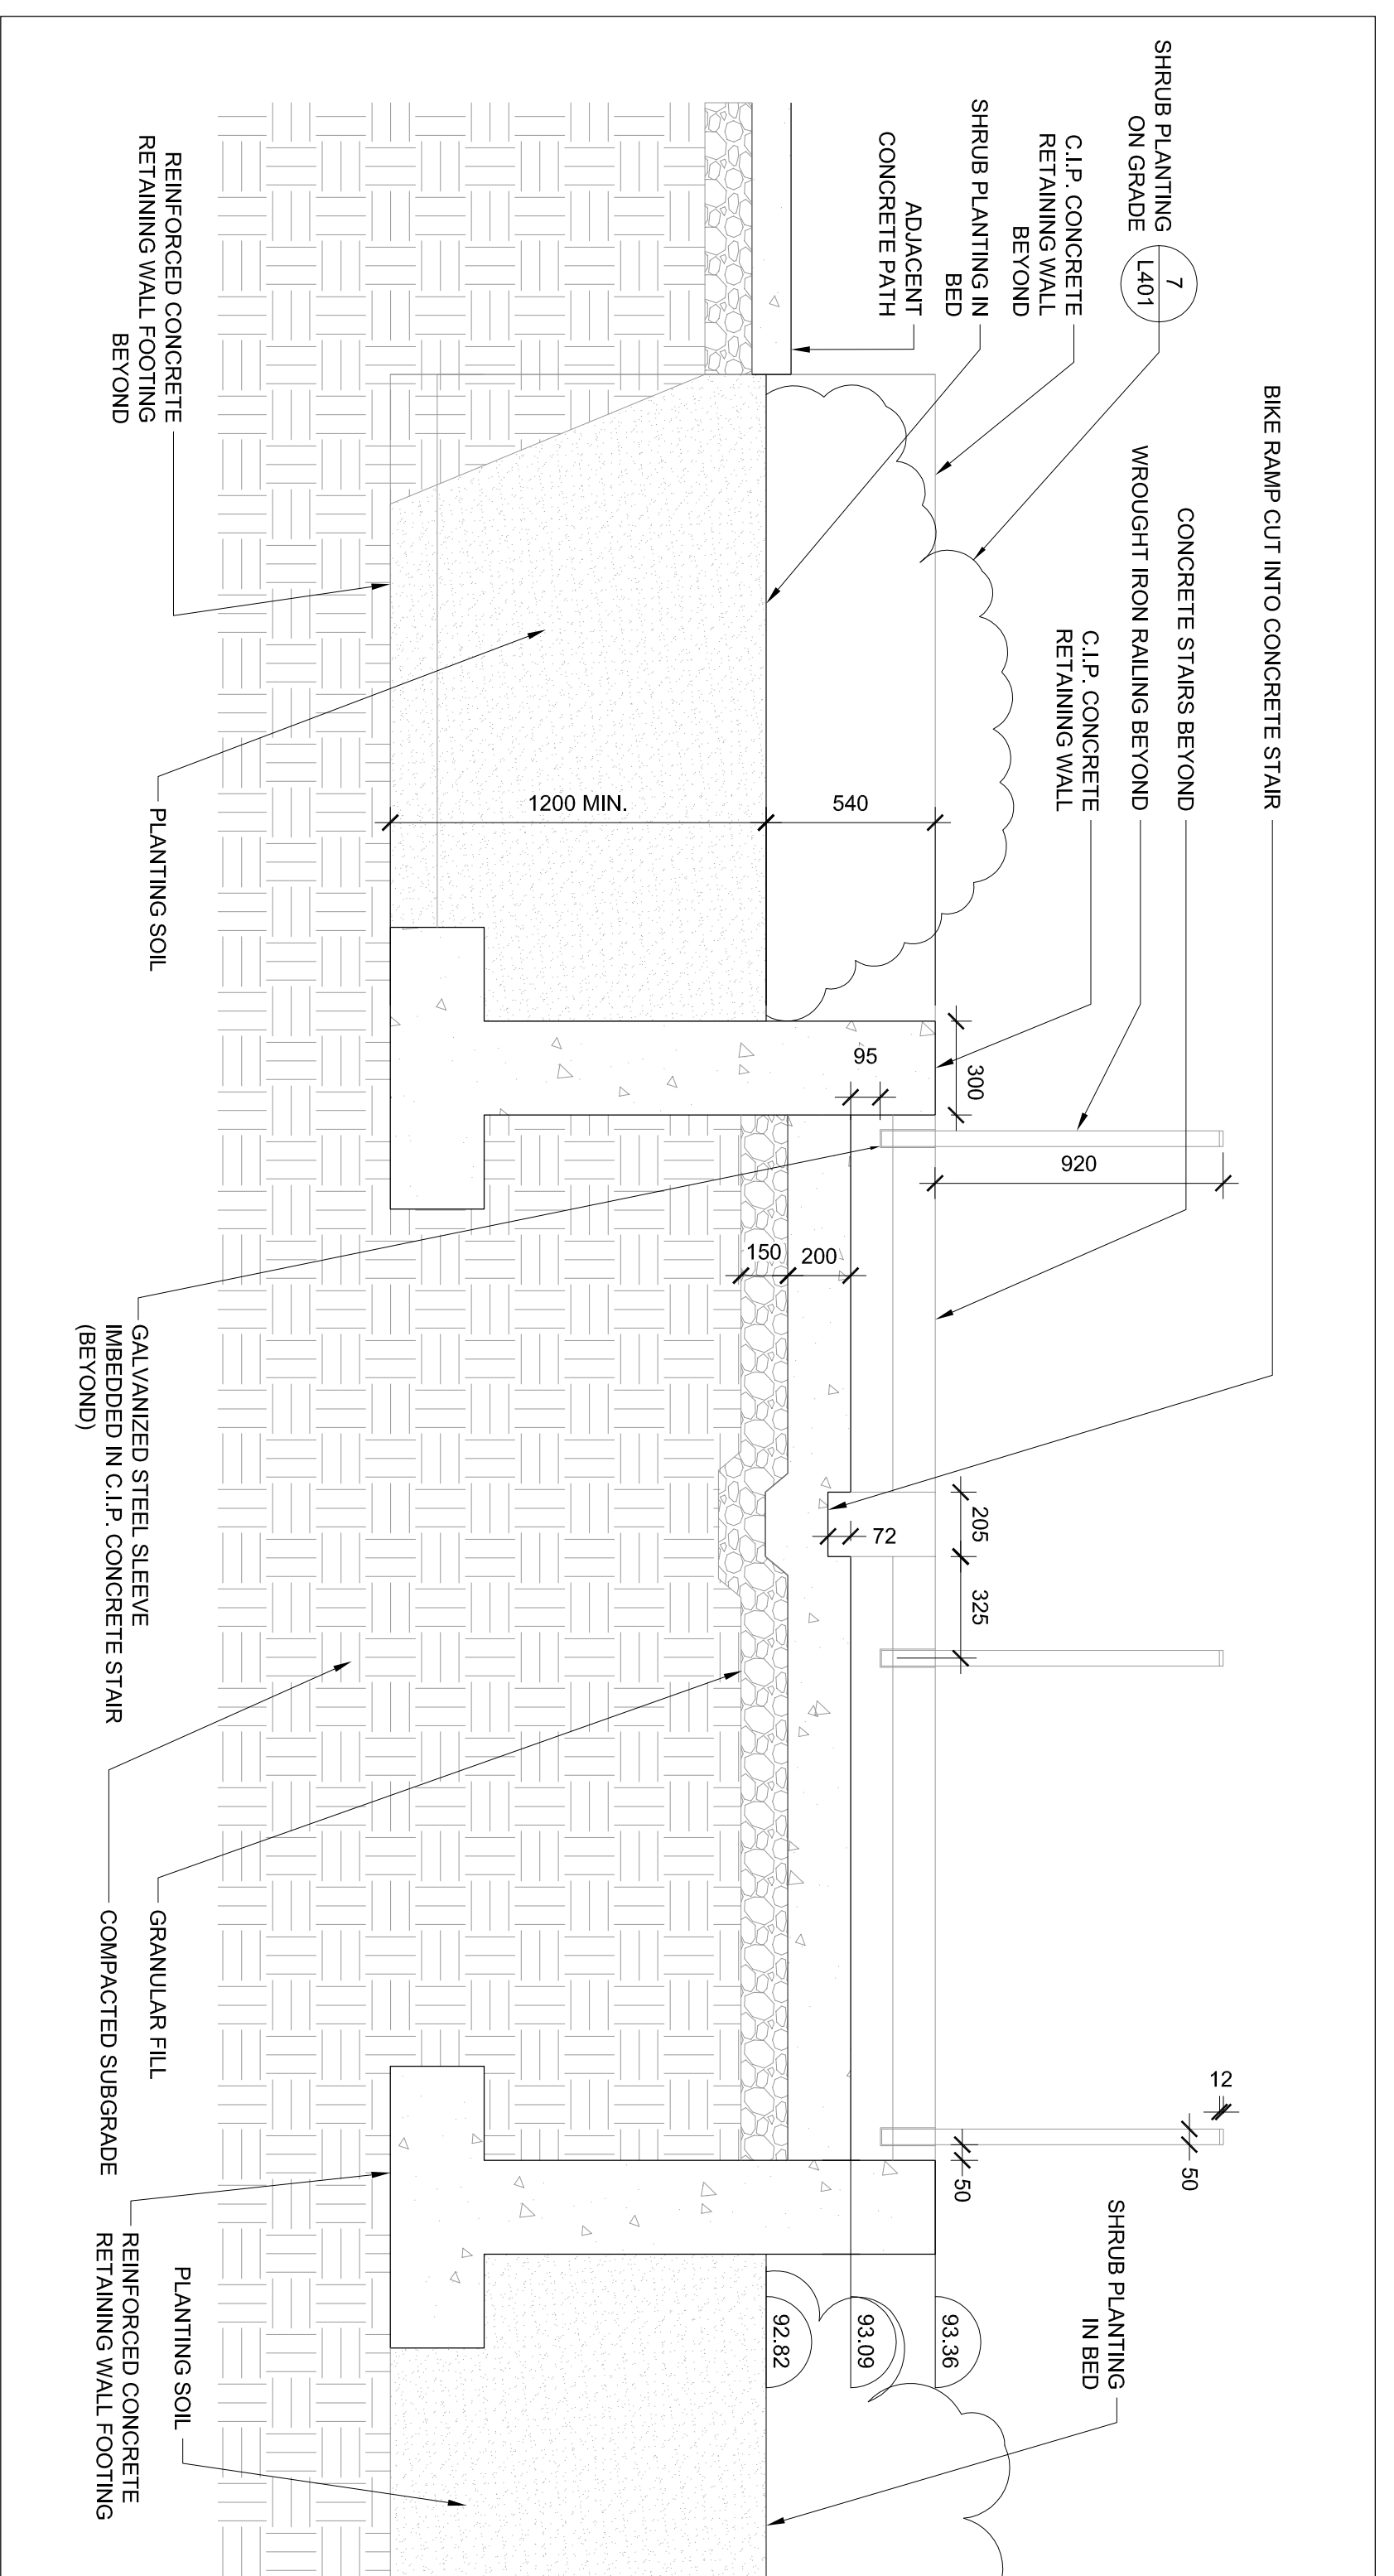

2 C.I.P. CONCRETE STAIR AND BIKE RAMP - SECTION THROUGH FOOTING
SCALE: 1:20

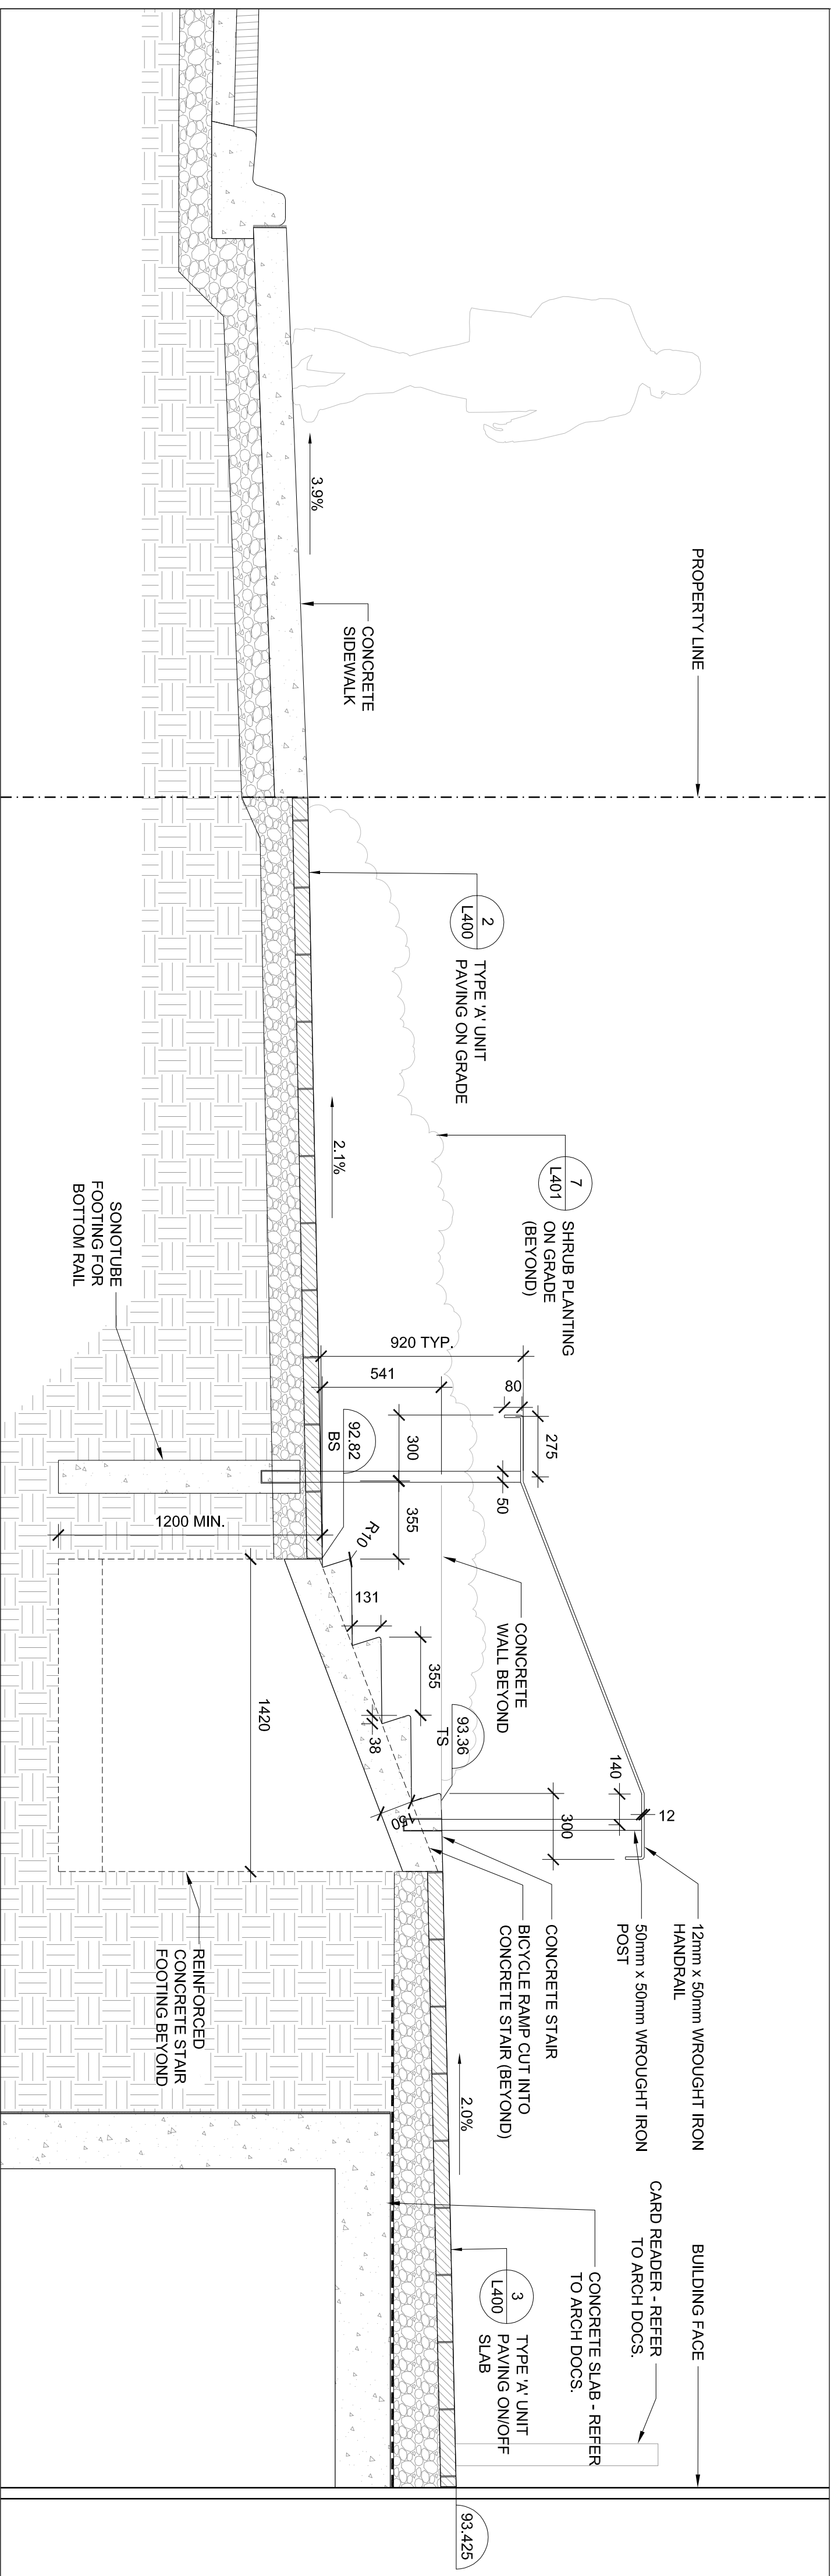

3 C.I.P. CONCRETE STAIR AND BIKE RAMP - SECTION
SCALE: 1:20

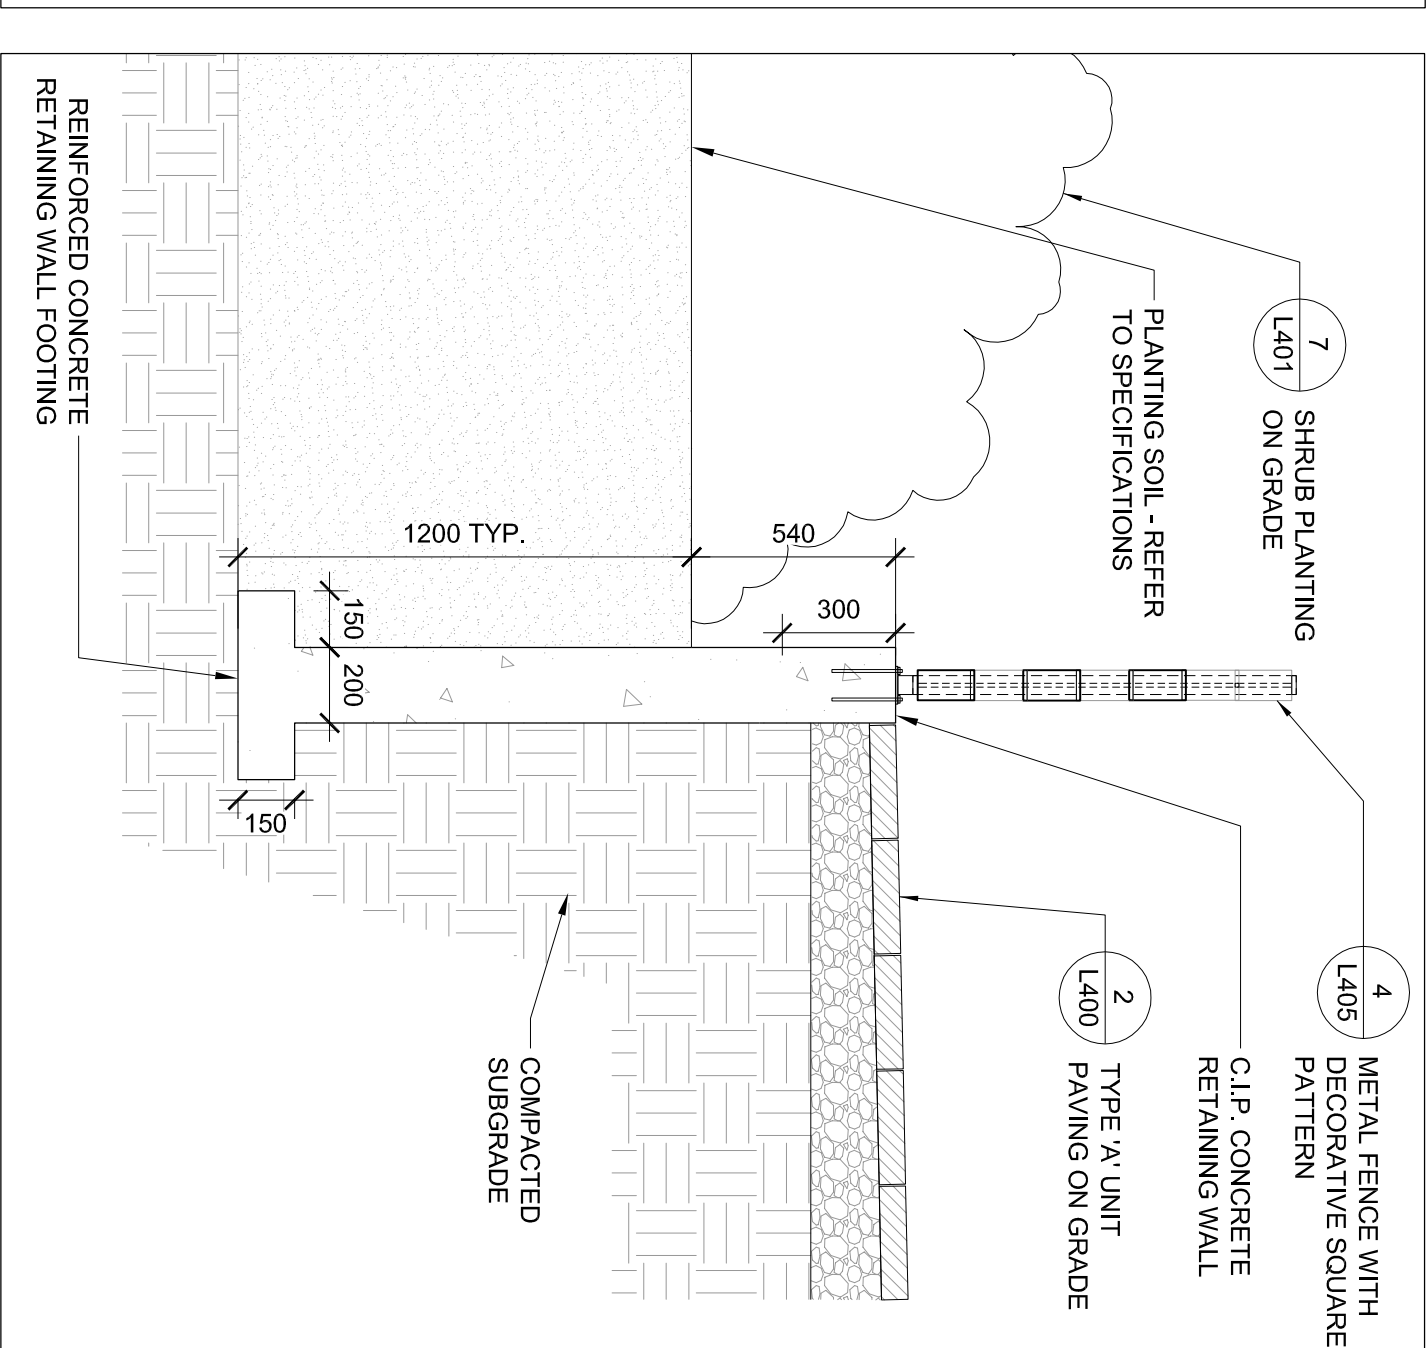

4 C.I.P. CONCRETE STAIR AND BIKE RAMP - SECTION
SCALE: 1:20