




1 WOOD PRIVACY SCREEN ON CONCRETE CURB - FRONT
SCALE: 1:20

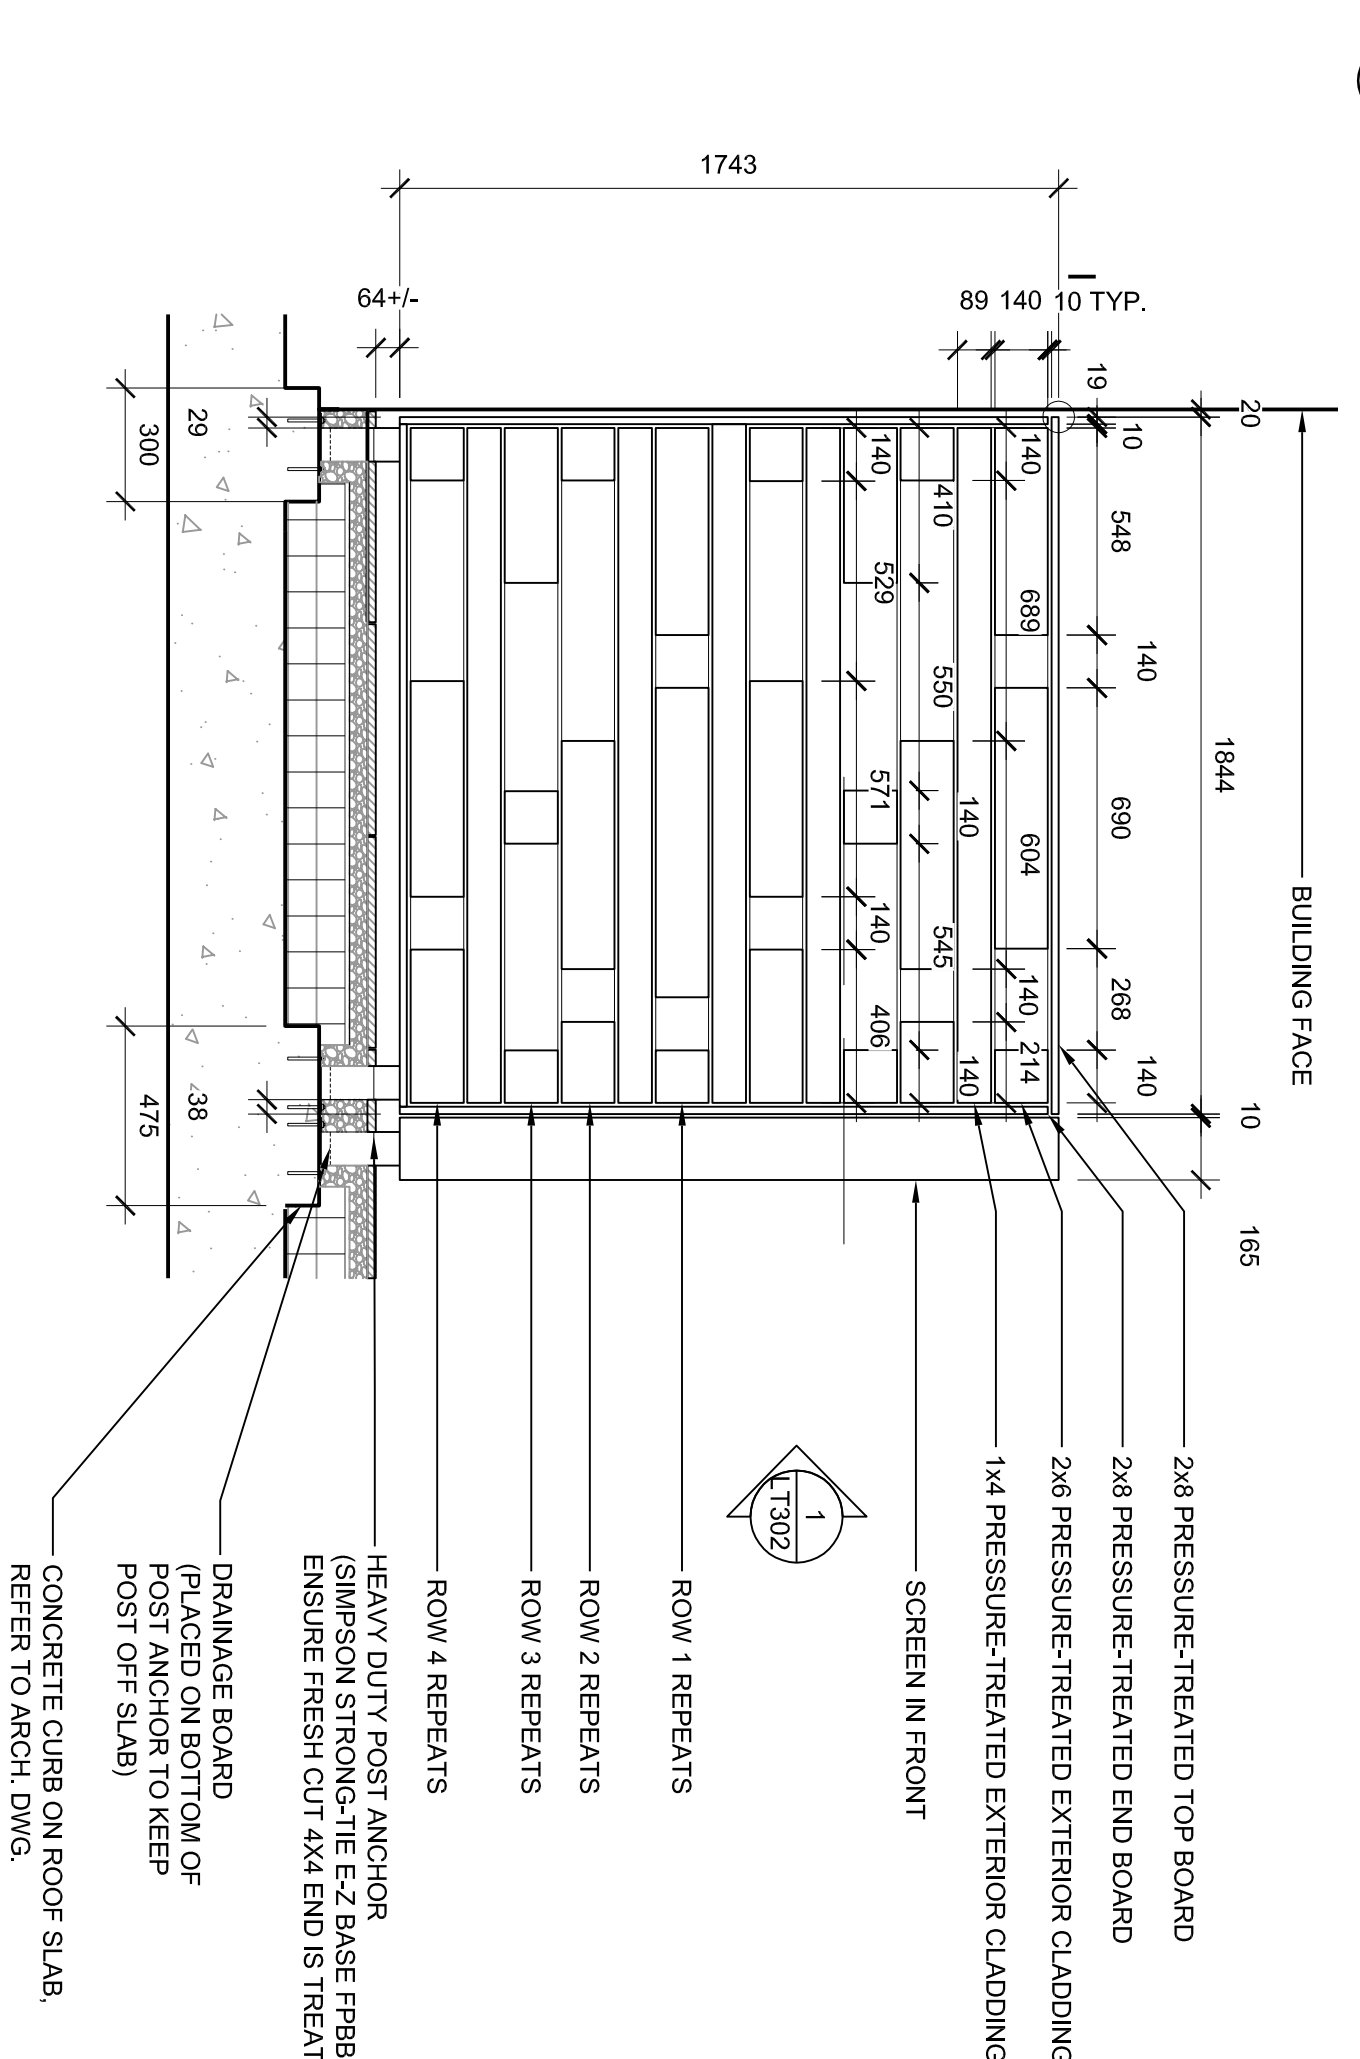


2 WOOD PRIVACY SCREEN ON CONCRETE CURB - SIDE
SCALE: 1:20

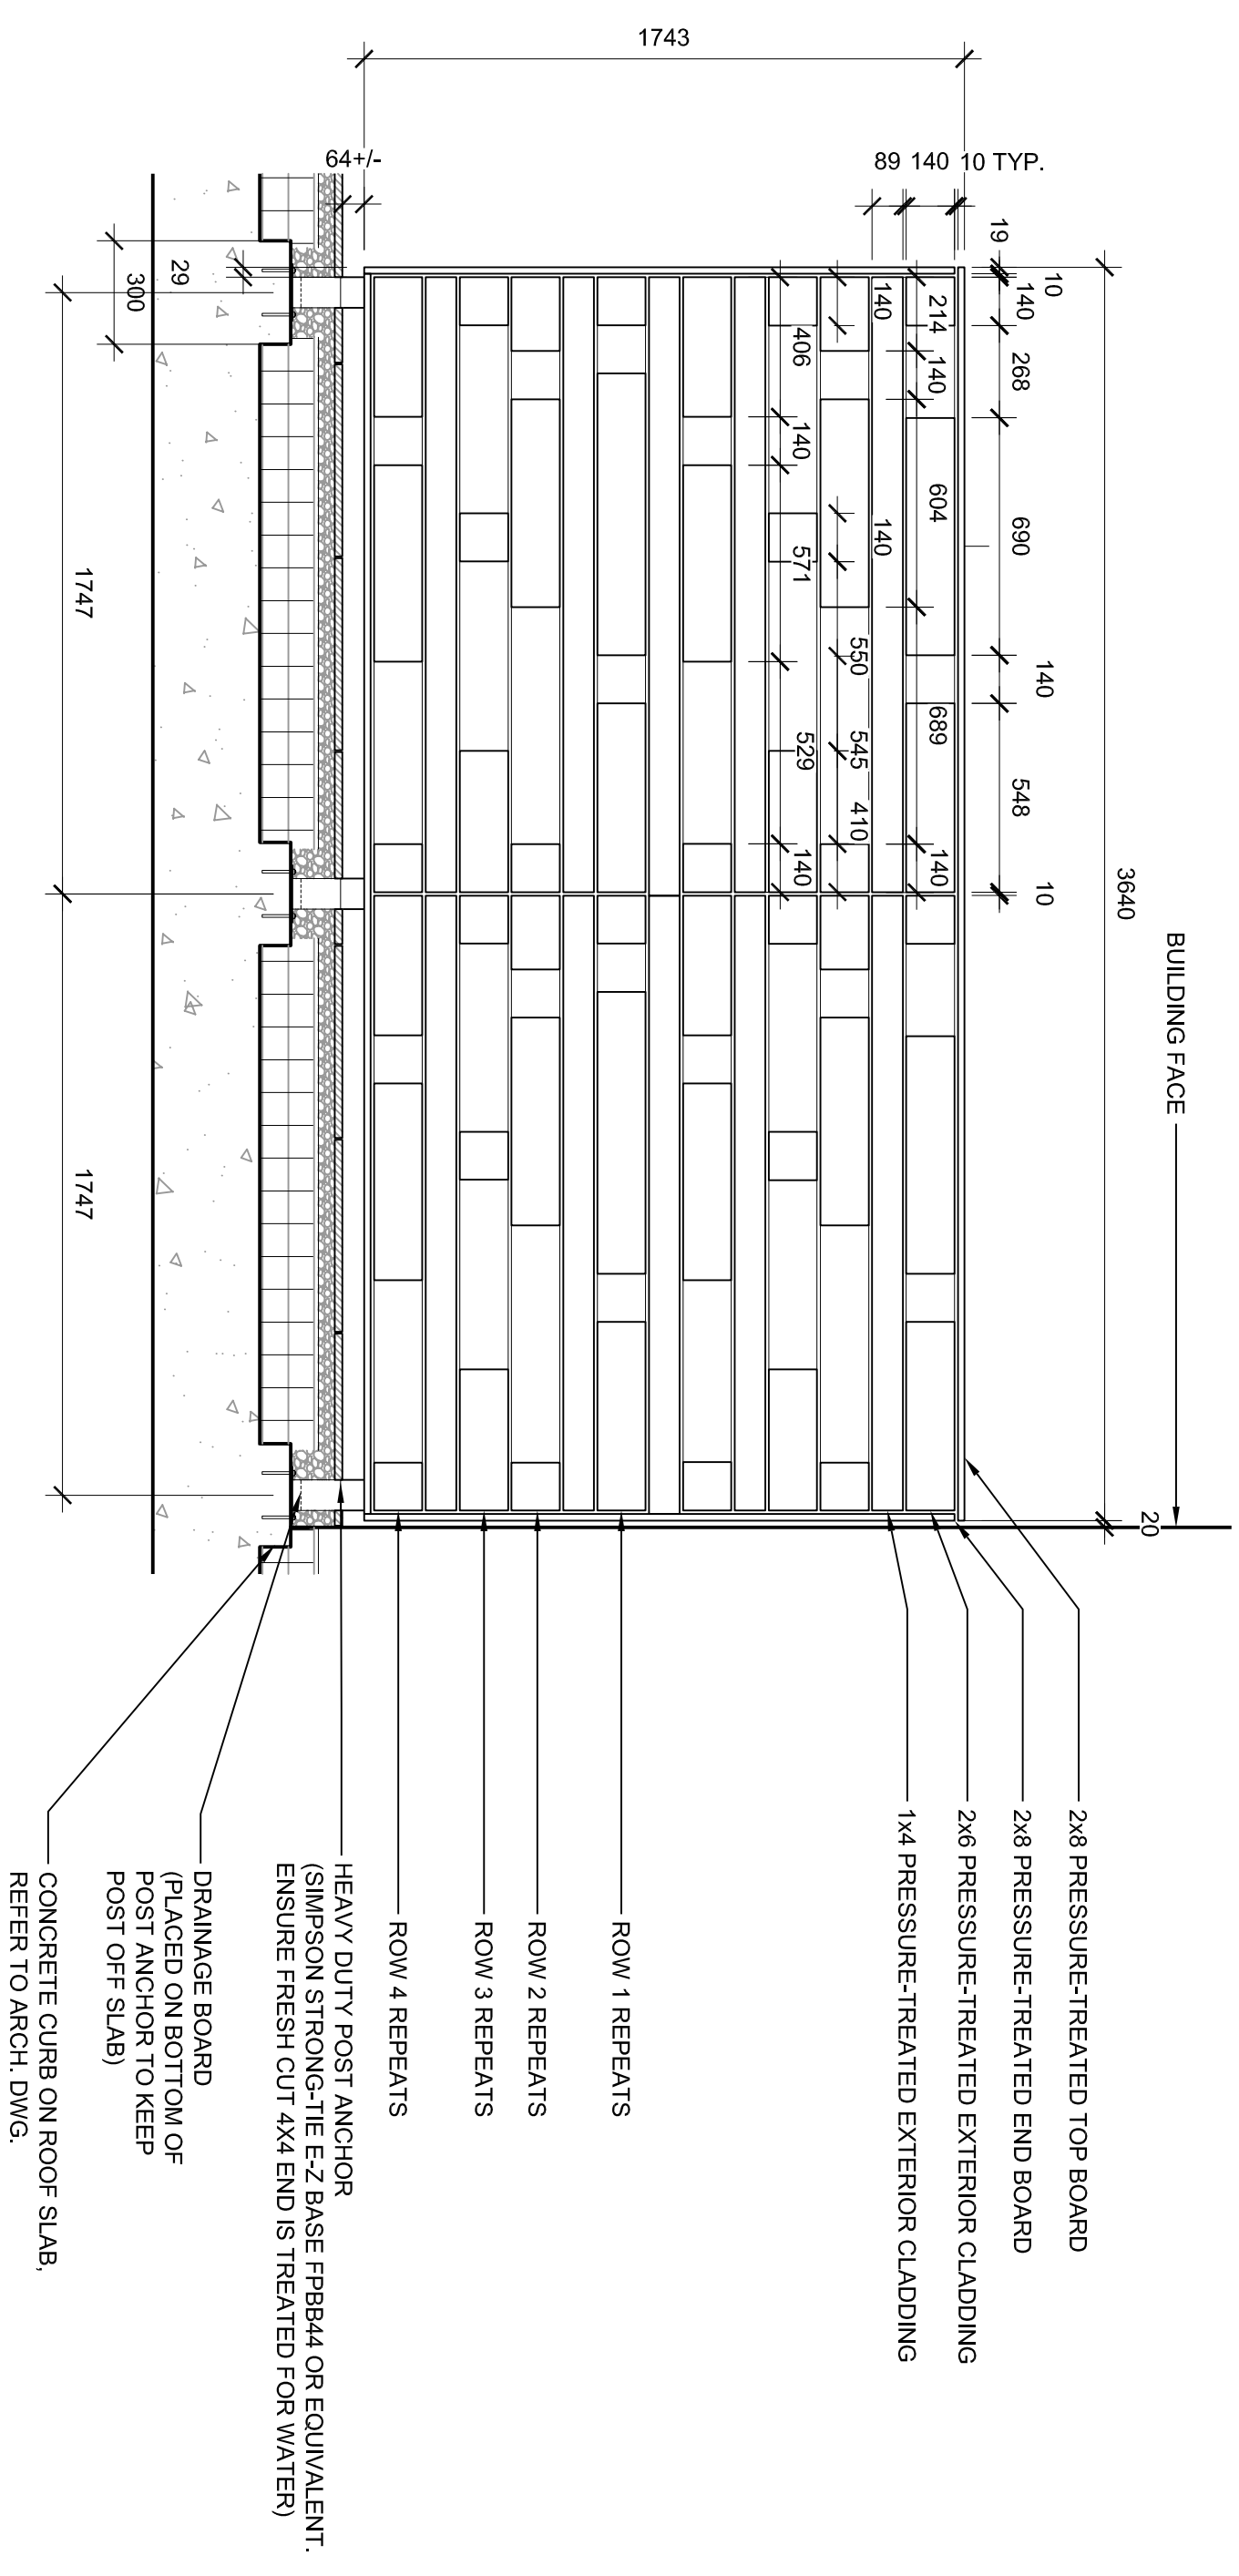

3 WOOD PRIVACY SCREEN ON CONCRETE CURB
SCALE: 1:20

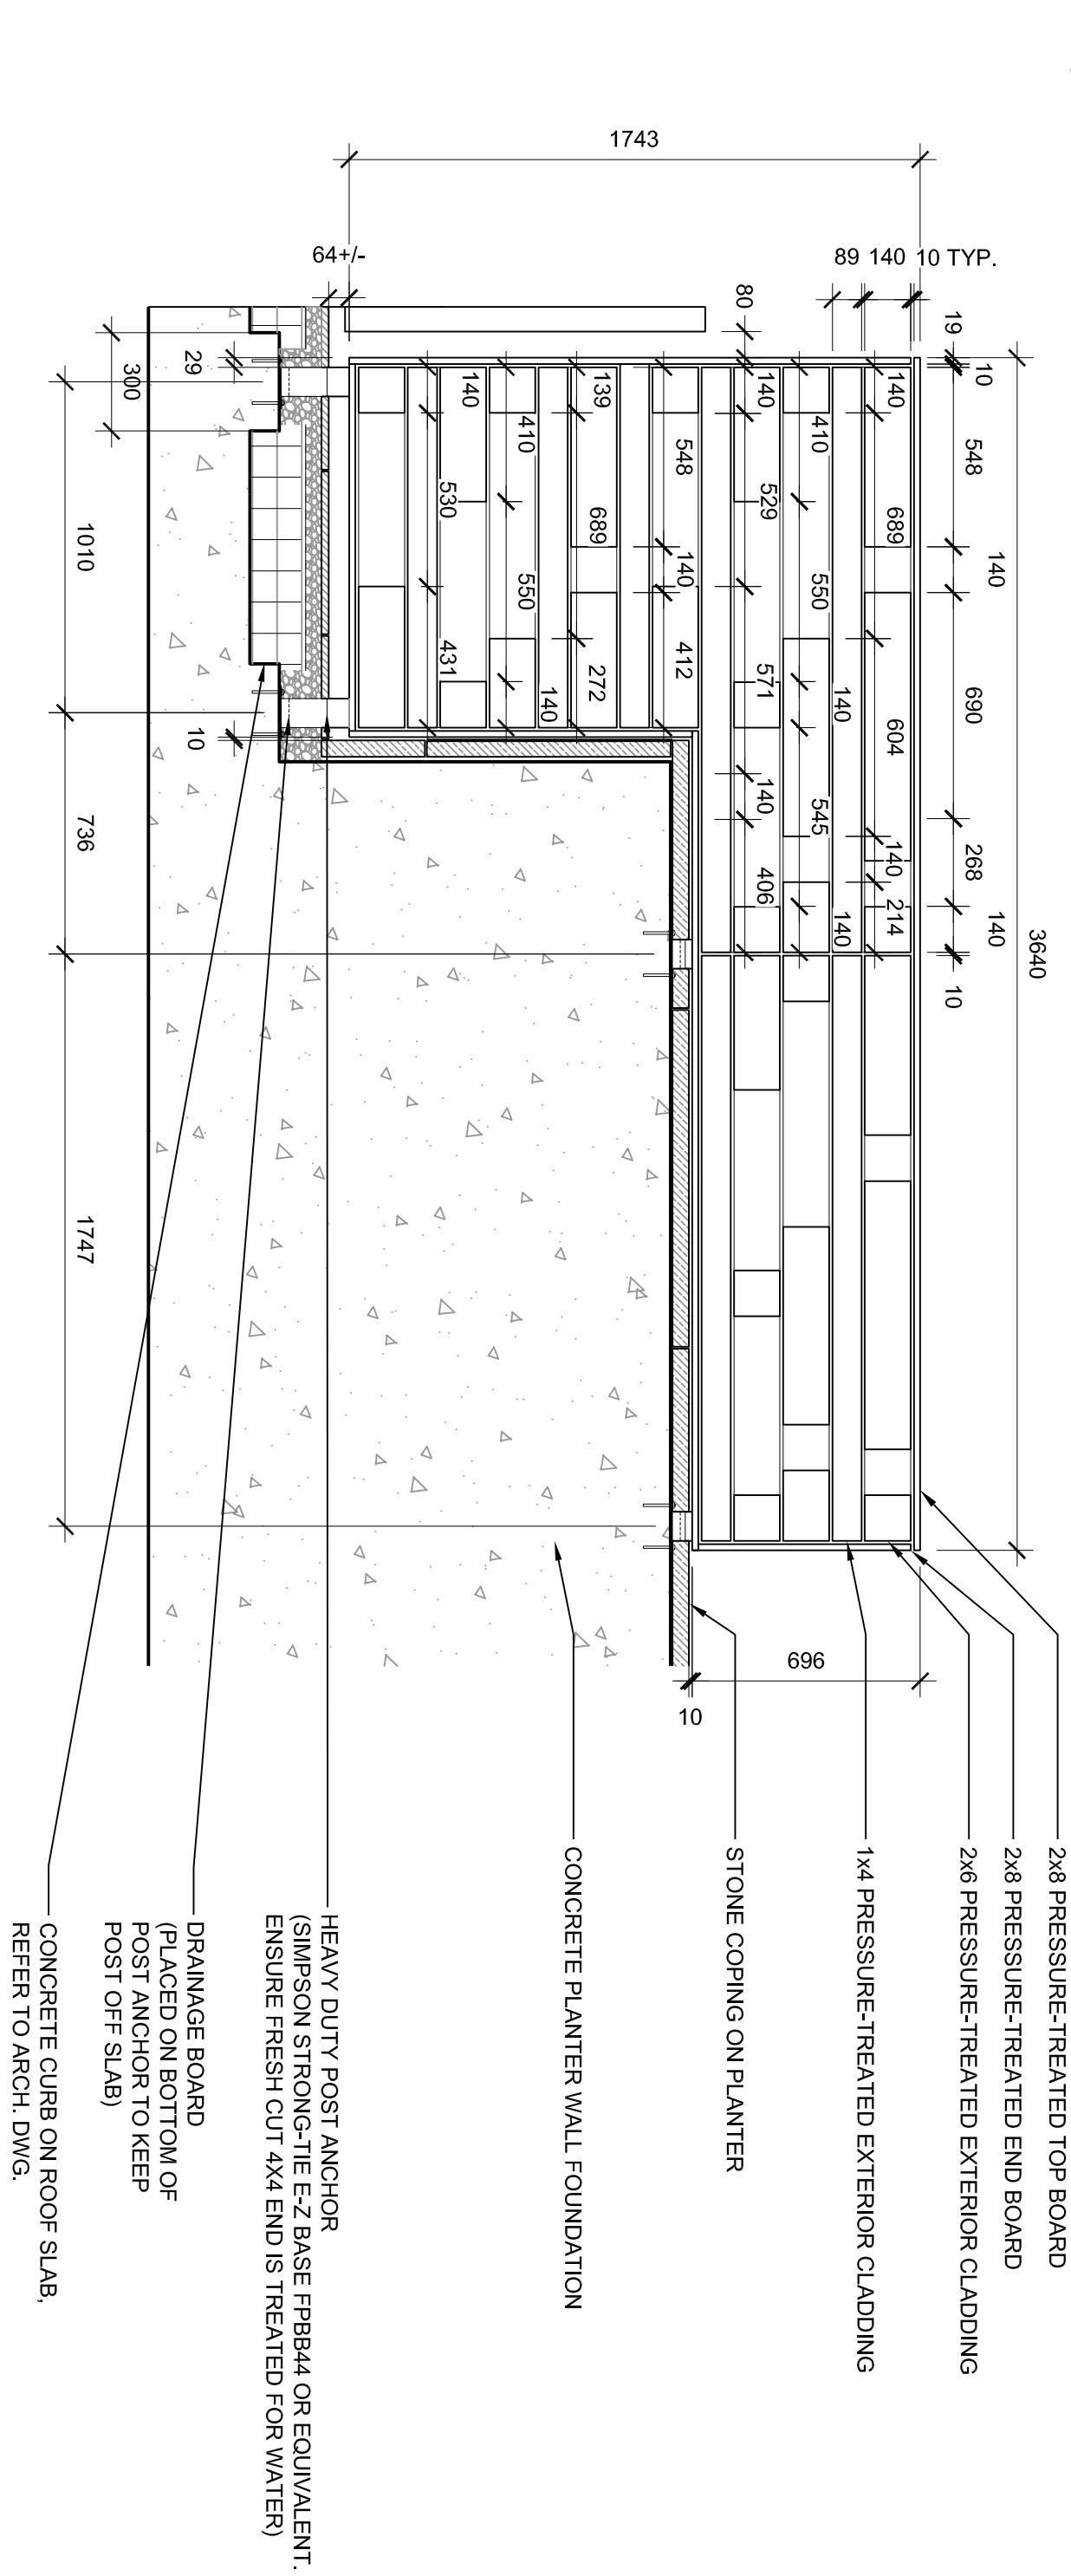

4 WOOD PRIVACY SCREEN ON RAISED PLANTER
SCALE: 1:20

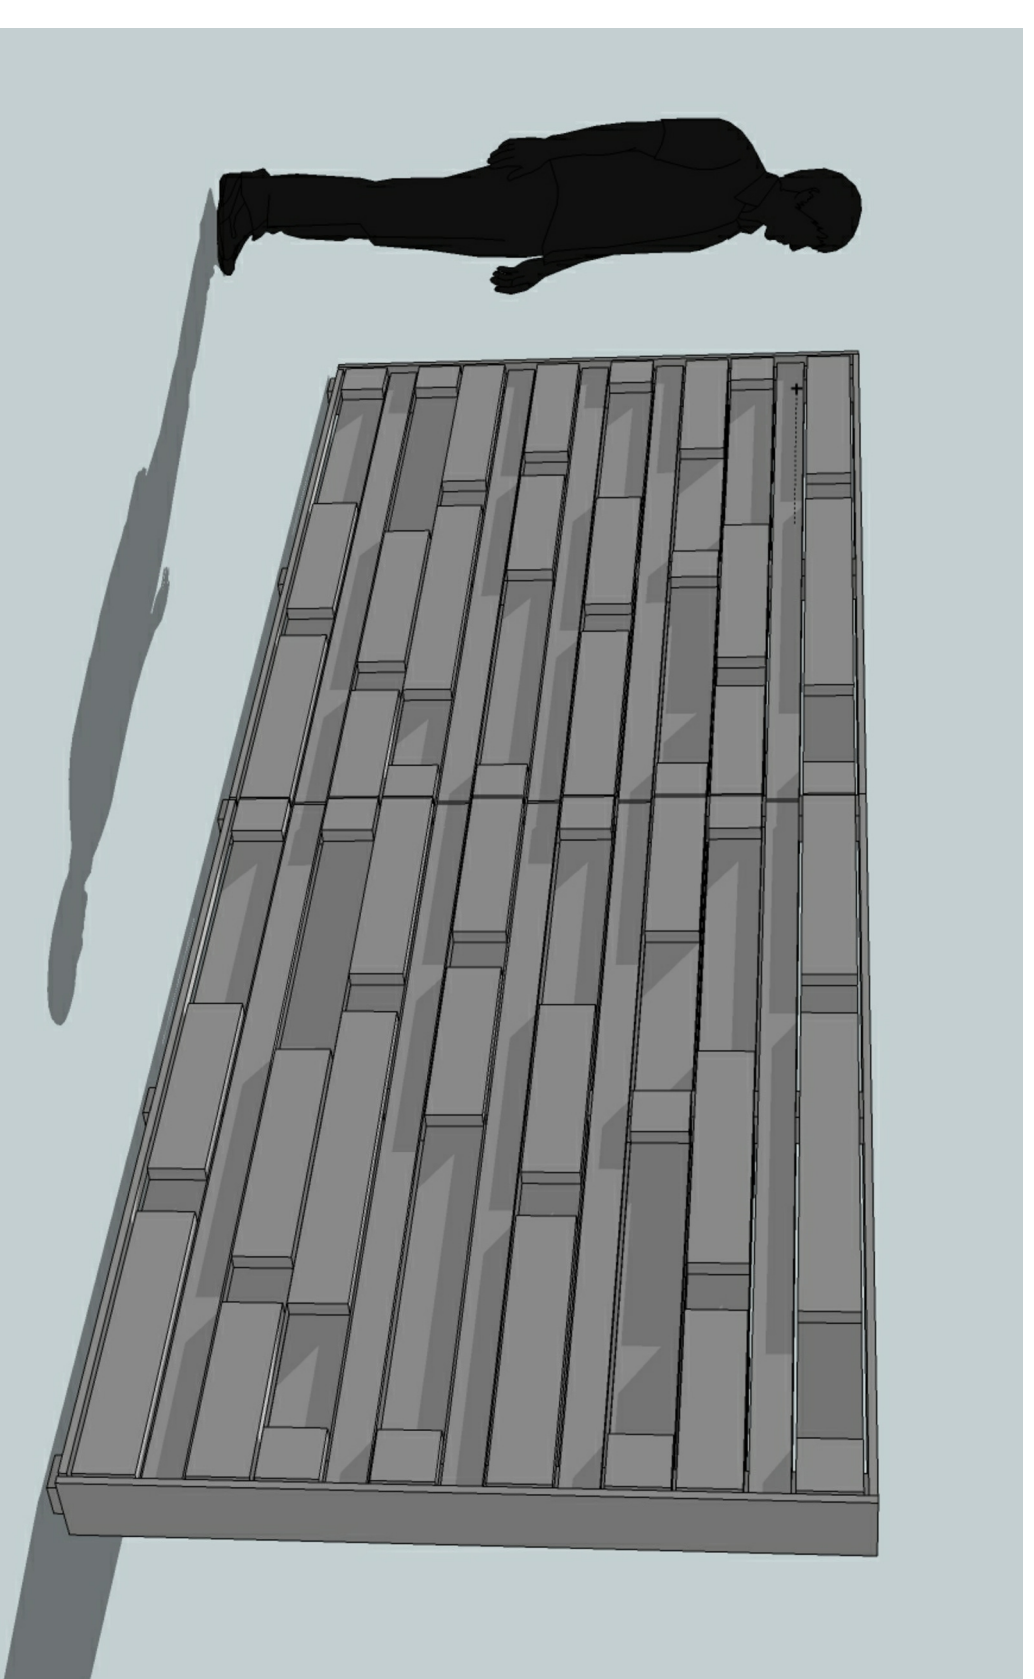


5 WOOD PRIVACY SCREEN CONCEPT
SCALE: NTS

- NOTES:
1. Interior framing and interior cladding to follow detail for similar wood screen on Ground Level - refer to LA02/1-2.
 2. All cladding to be stained - colour TBD.
 3. All wood to be pressure treated.

LEGEND

ISSUE

1 2015-01-07 ISSUED FOR COORDINATION

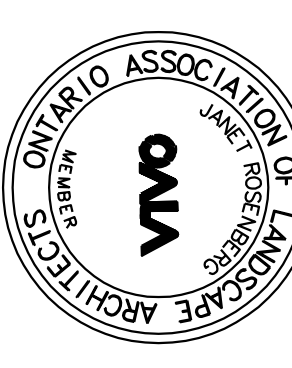

Janet Rosenberg
Architect
Landscape Architecture and Urban Design
1 416 656 6616 | 416 656 5759 www.jrtridel.com
158 Richmond Avenue, Toronto, Ontario M6C 2S3 Canada

TRIDEL
TORONTO COMMUNITY
HOUSING CORPORATION

ALEXANDRA PARK
PHASE 1A

LANDSCAPE DETAILS

SCALE: AS SHOWN
DRAWN: GW
CHECKED:
PROJECT NUMBER: 13-101
DRAWING DATE: 2014-12-17

LT302