



LEGEND

FLAT DIFFUSER	COOL WHITE LED 0.9W 6000K	WARM WHITE LED 0.9W 3000K
USE SUITABLE REMOTE POWER SUPPLY	○ 5.4580	○ 5.4580W

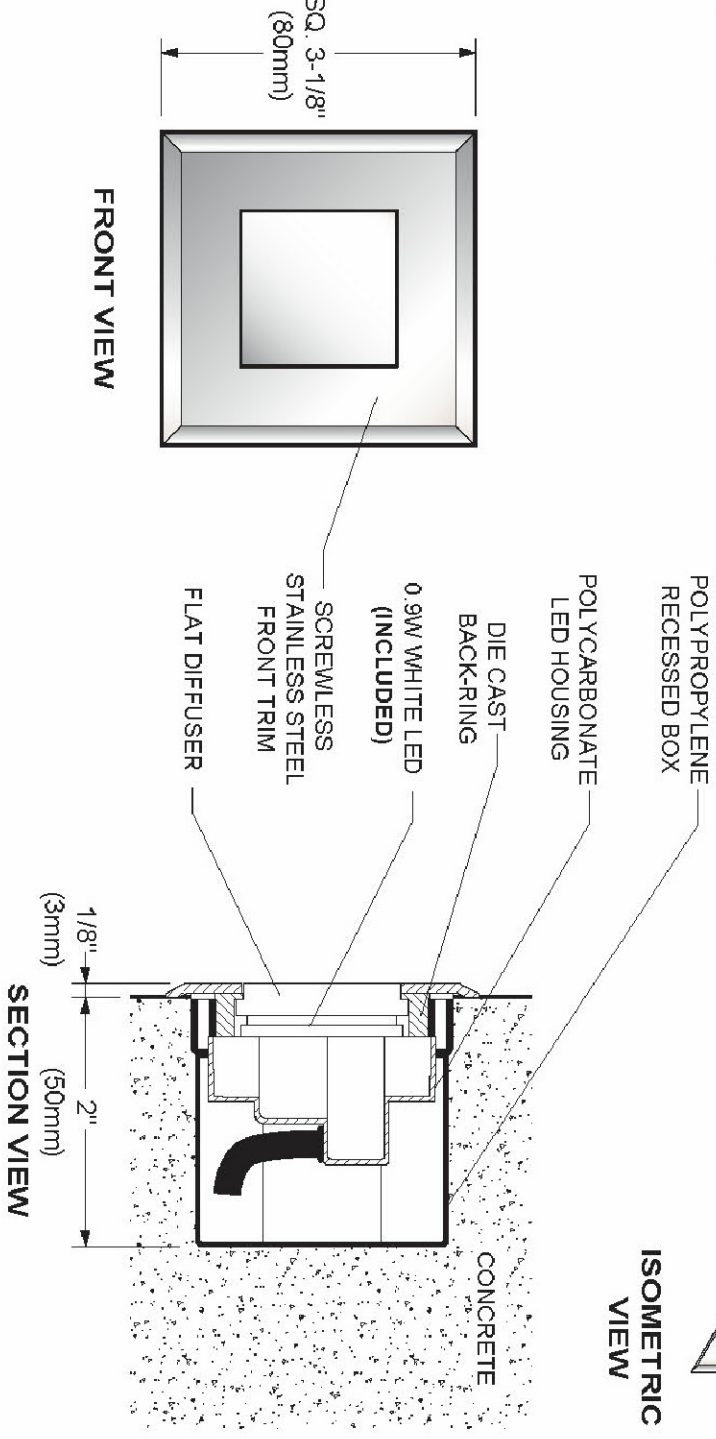


3 RECESSED STEP LIGHT

SCALE: NTS

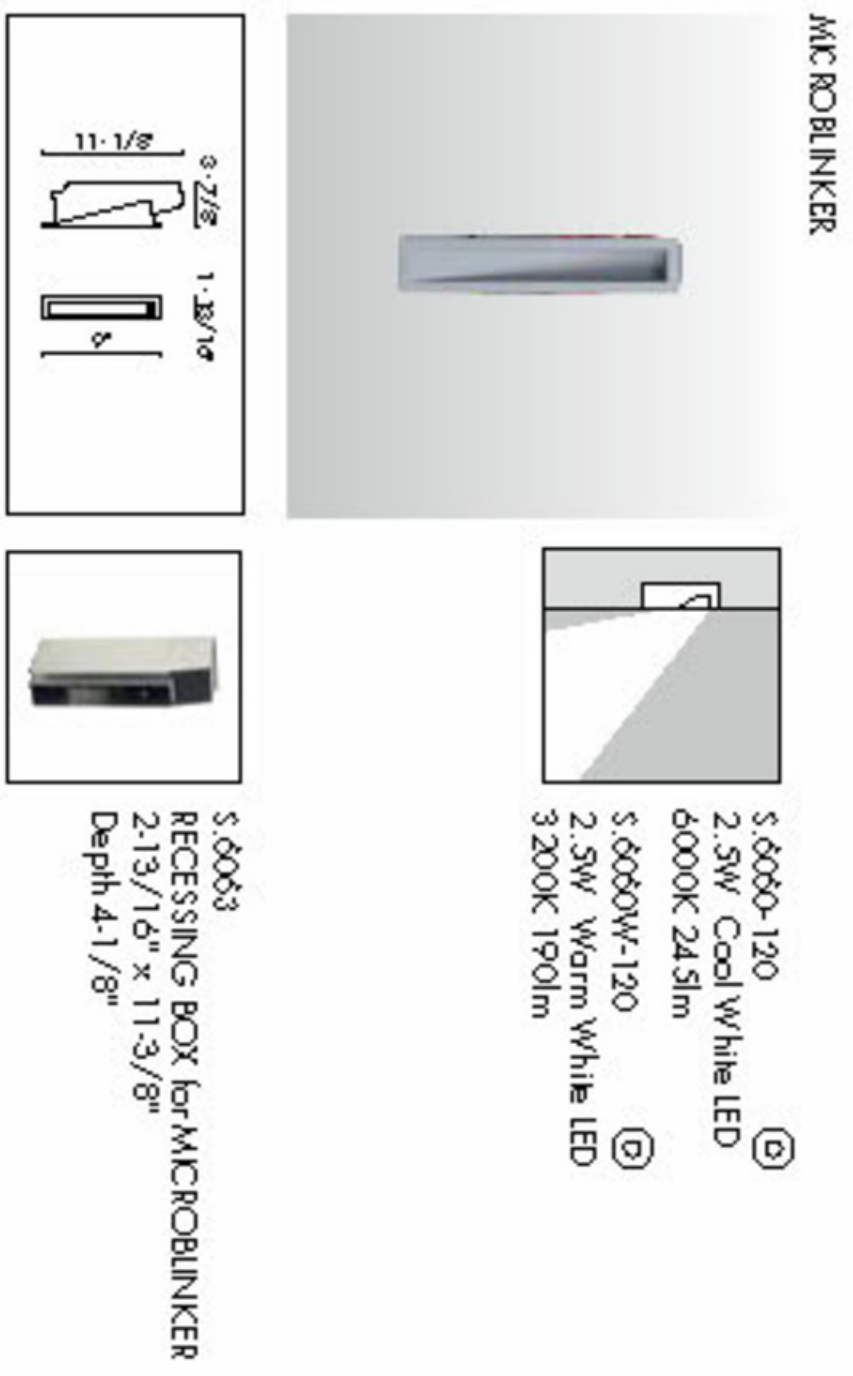

2 RECESSED WALL LIGHT

SCALE: NTS

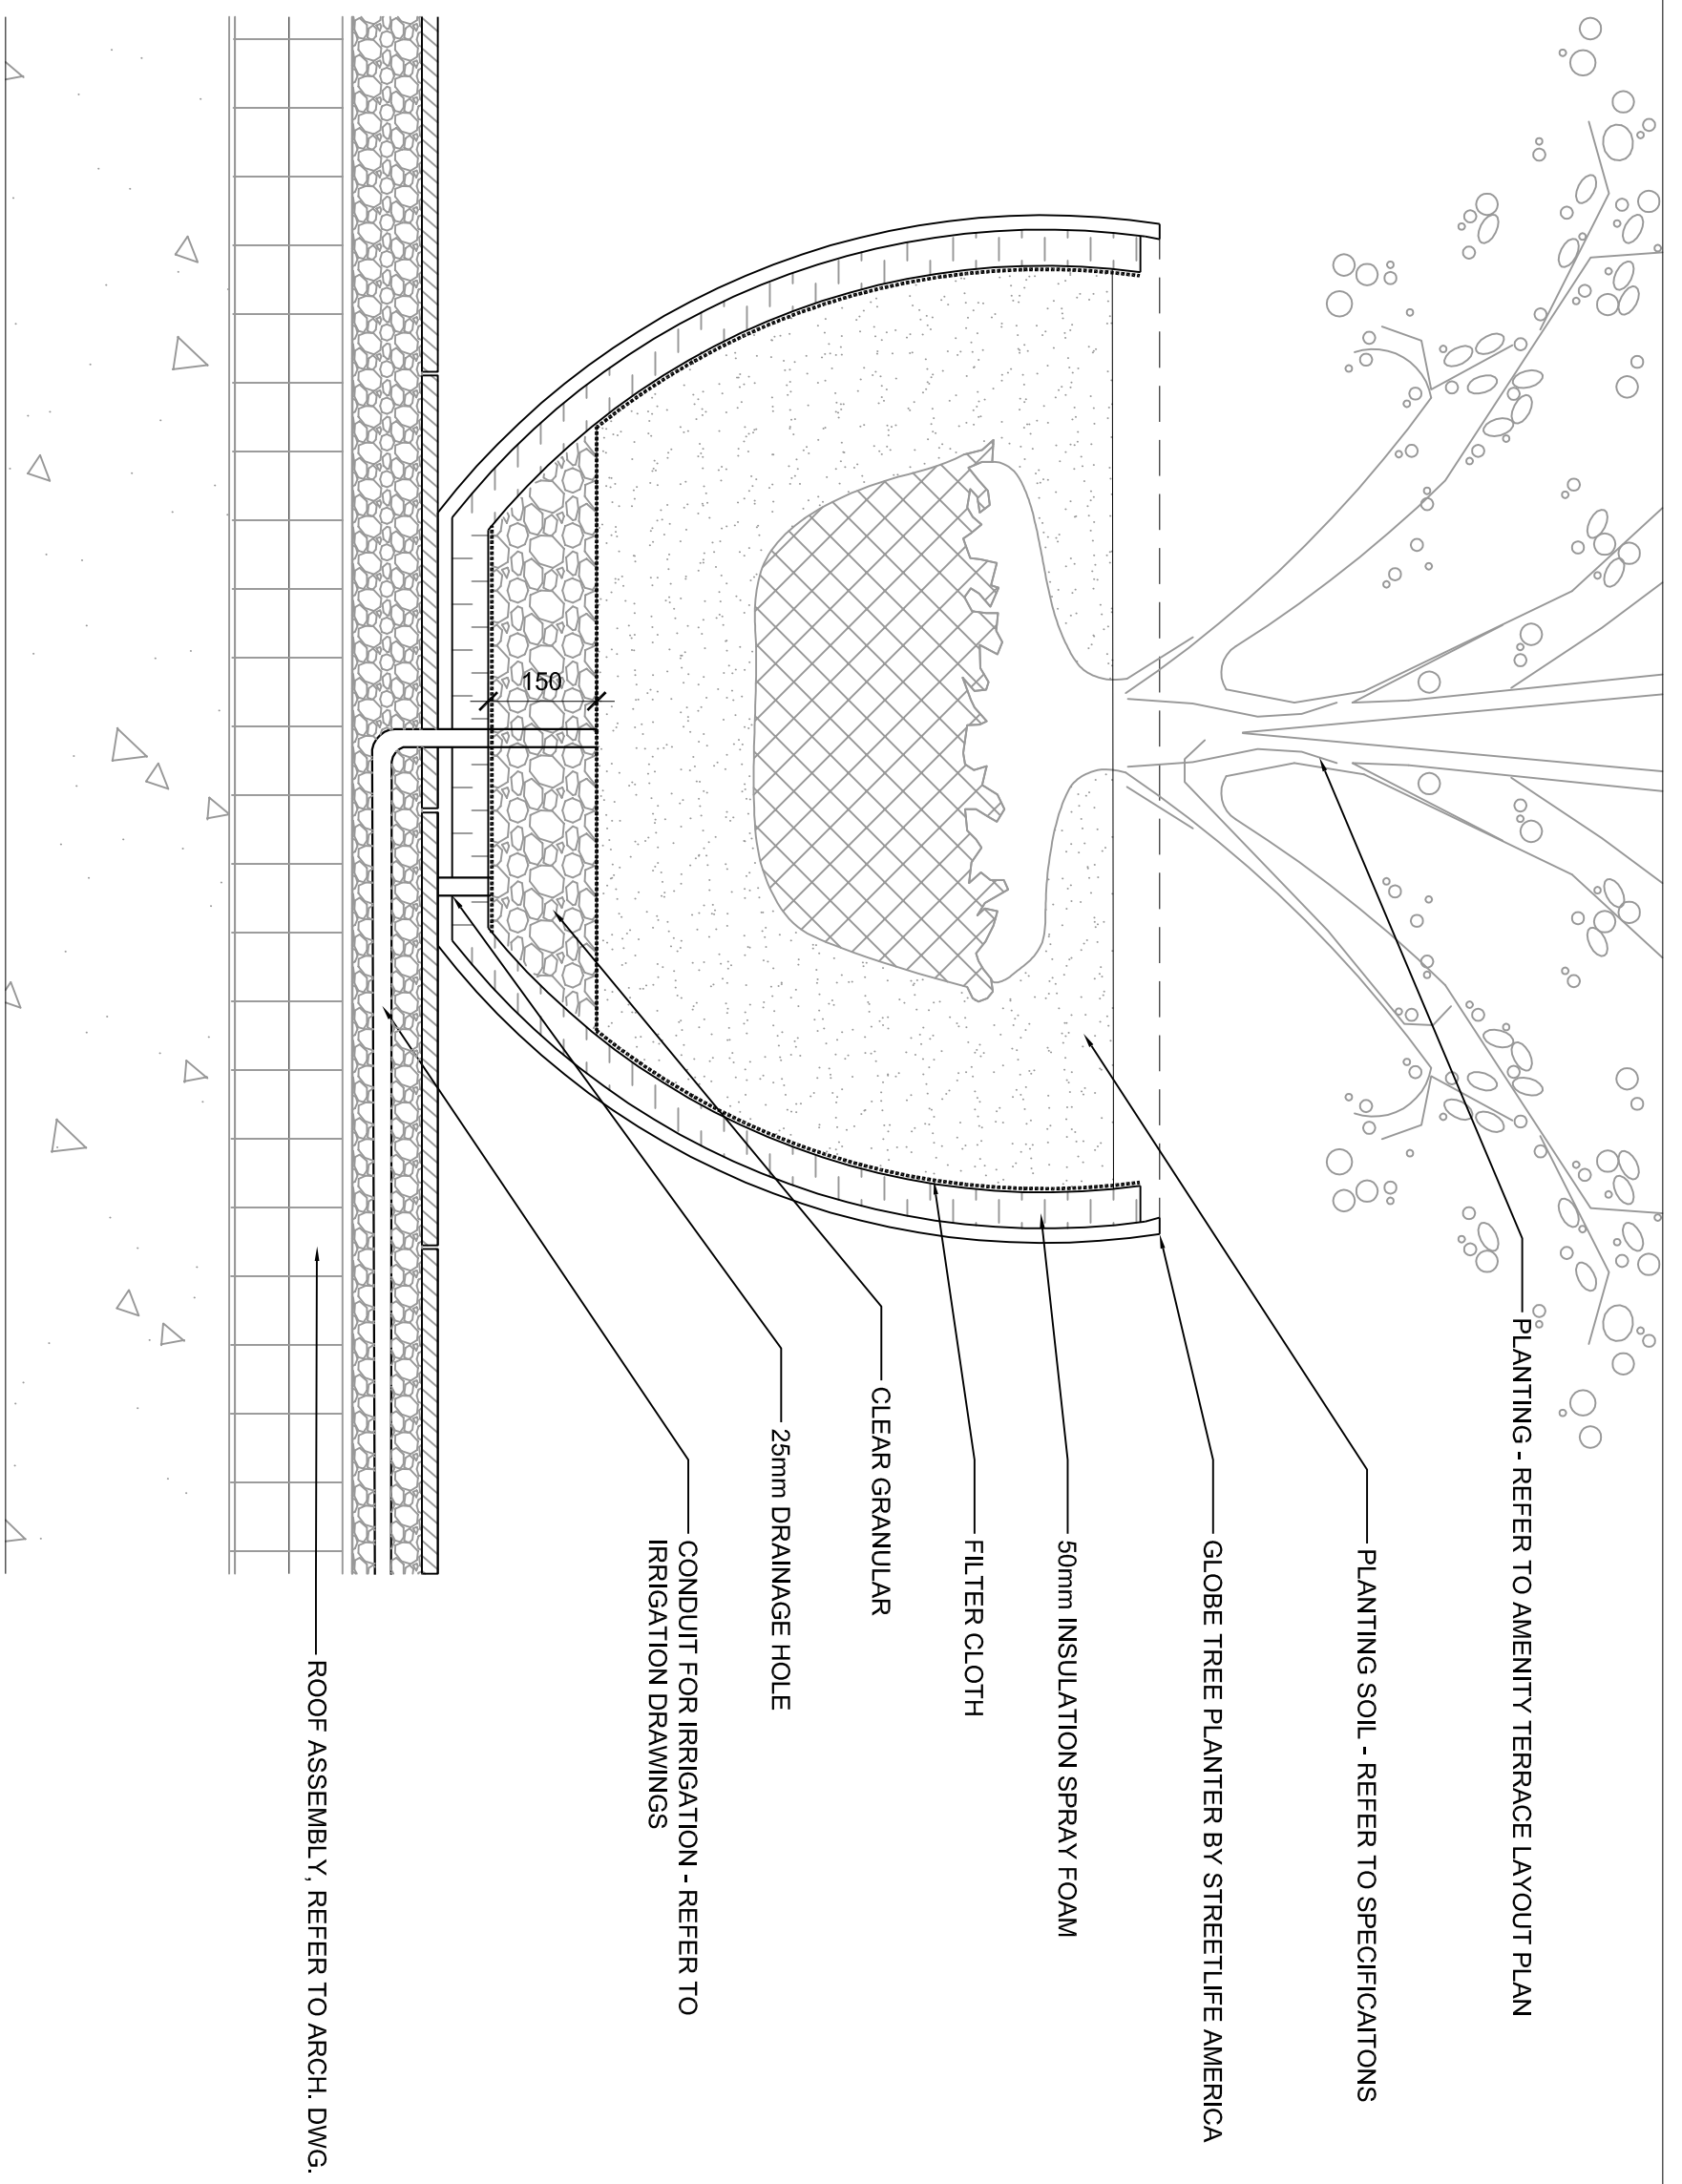

1 IRRIGATED PLANTER

SCALE: 1:10

1-2016-01-07 ISSUED FOR COORDINATION



Janet Rosenbergs Studio  
Landscape Architectural and Urban Design  
145 Avenue Road, Toronto, Ontario M5C 2S1 Canada  
416.924.8800

TRIDEL  
TORONTO COMMUNITY HOUSING CORPORATION

ALEXANDRA PARK PHASE 1A

LANDSCAPE DETAILS

SCALE: AS SHOWN  
DRAWN: HL  
CHECKED: GW  
PROJECT NUMBER: 13-101  
DRAWING DATE: 2014-12-17

LT304