




1 ELEVATION  
 102.0.0 P2 LEVEL  
 ELEVATOR LOBBY SCALE 1:20

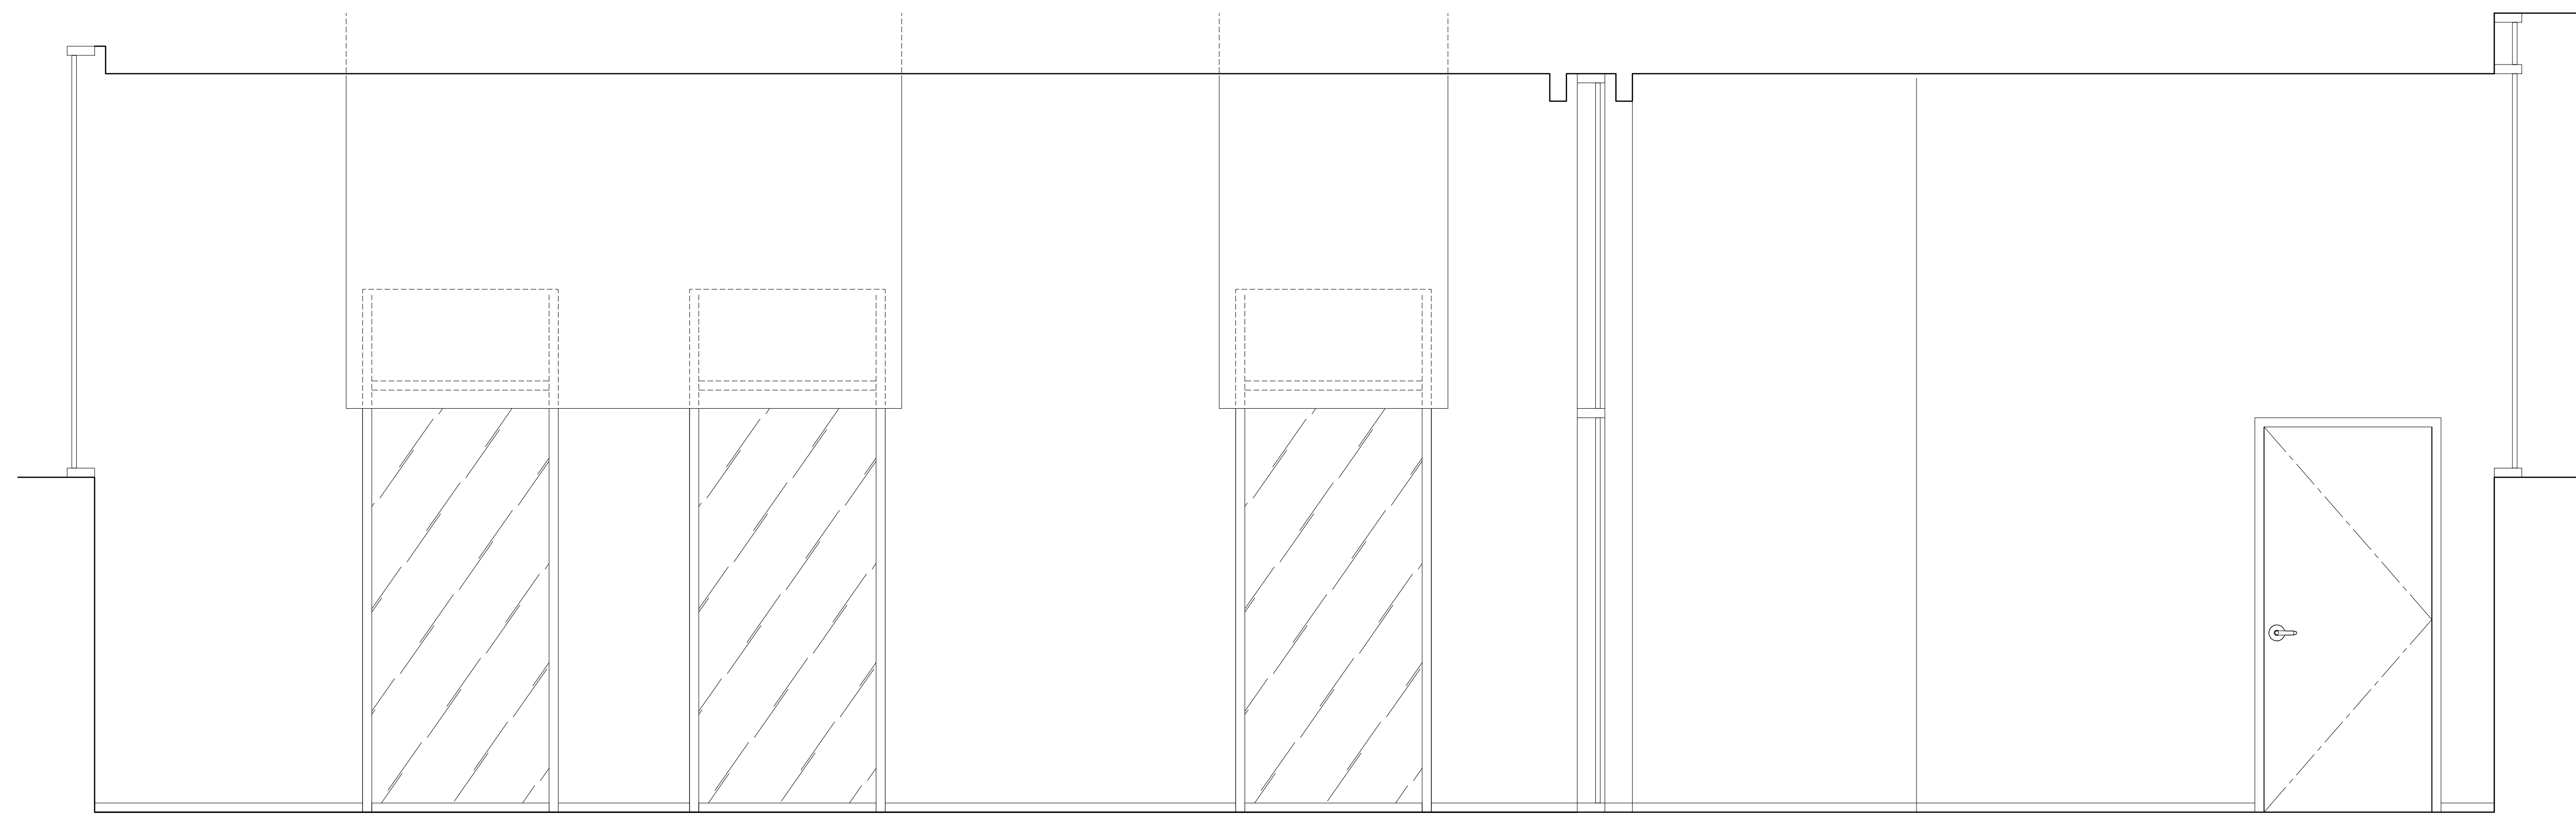


2 ELEVATION  
 102.0.0 P2 LEVEL  
 ELEVATOR LOBBY SCALE 1:20

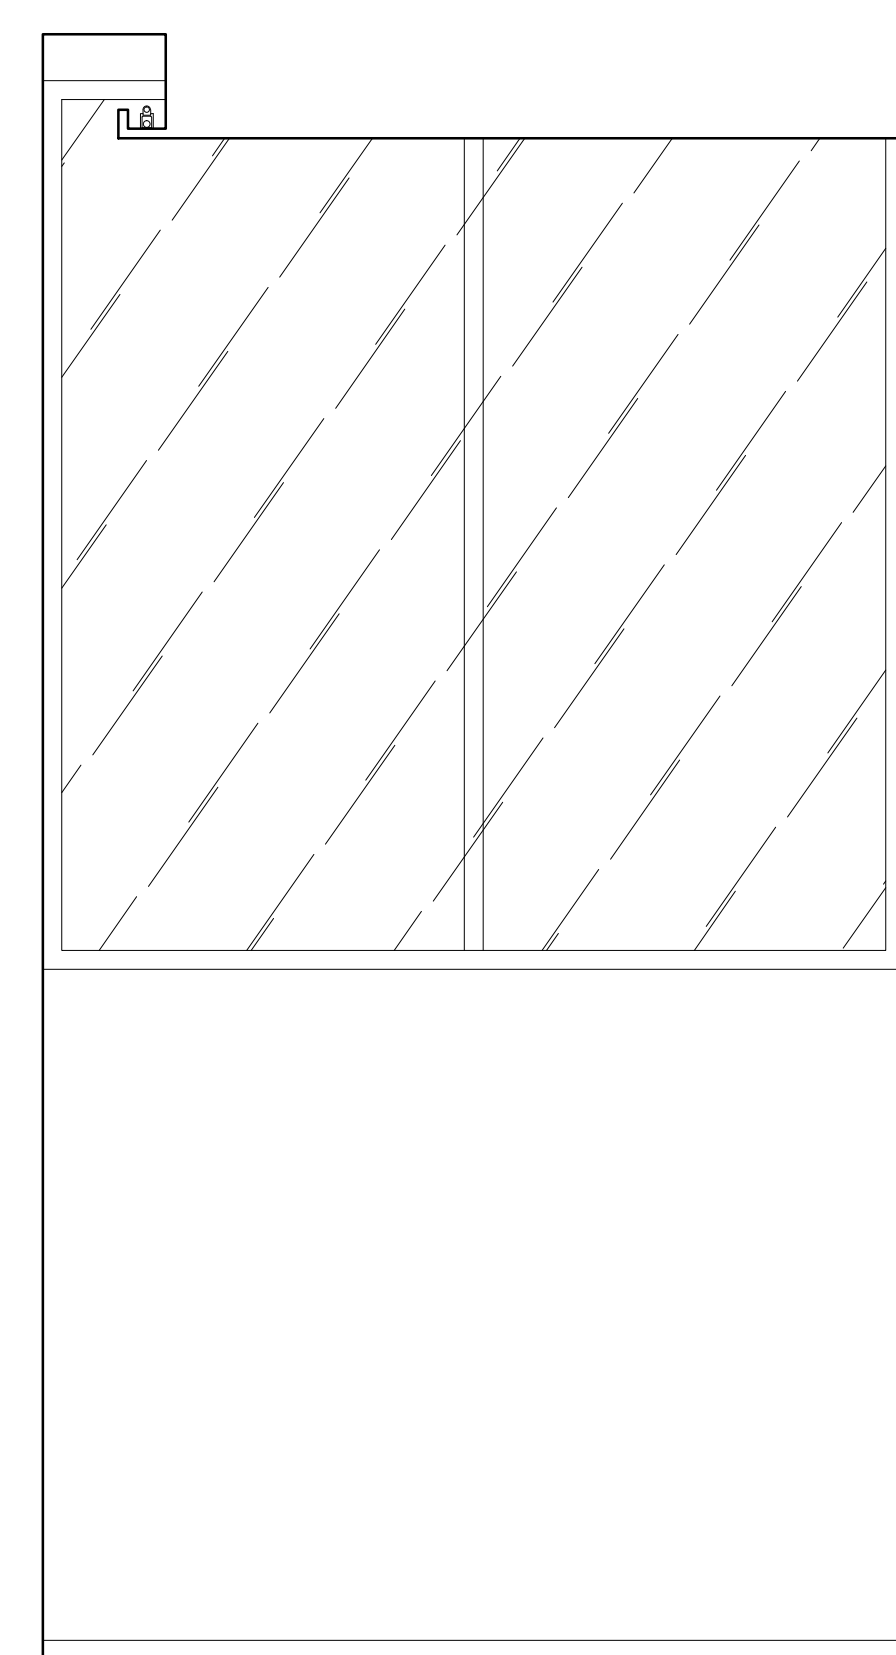


3 ELEVATION  
 102.0.0 P2 LEVEL  
 ELEVATOR LOBBY SCALE 1:20

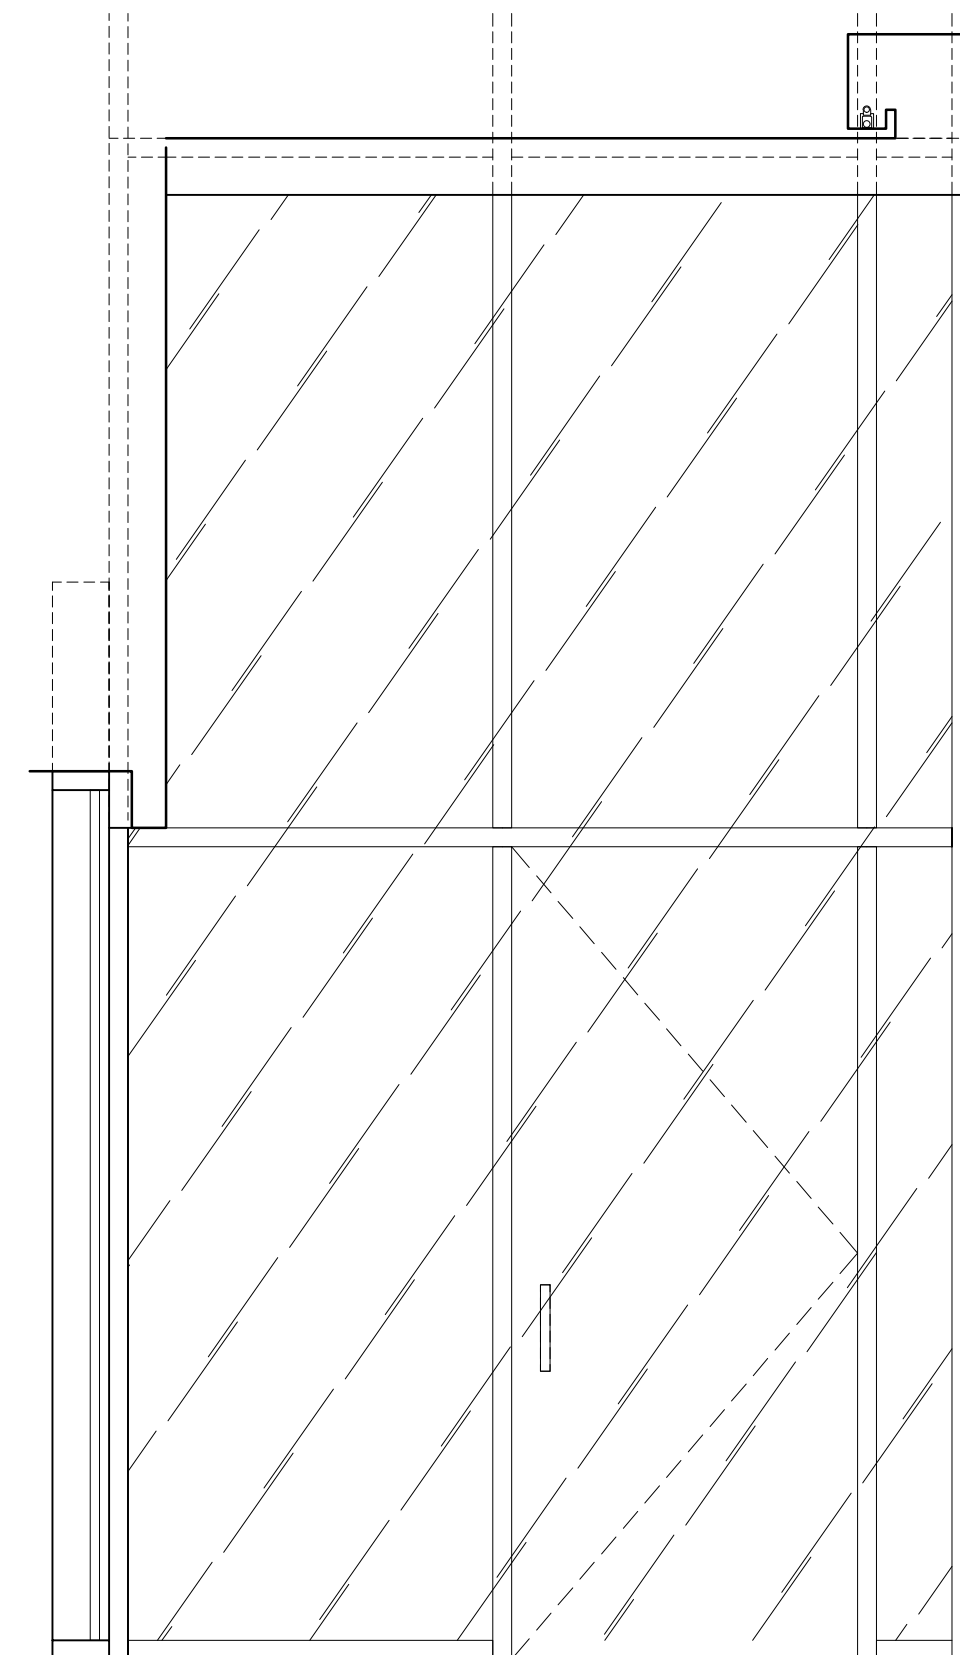

4 ELEVATION  
 102.0.0 P2 LEVEL  
 ELEVATOR LOBBY SCALE 1:20

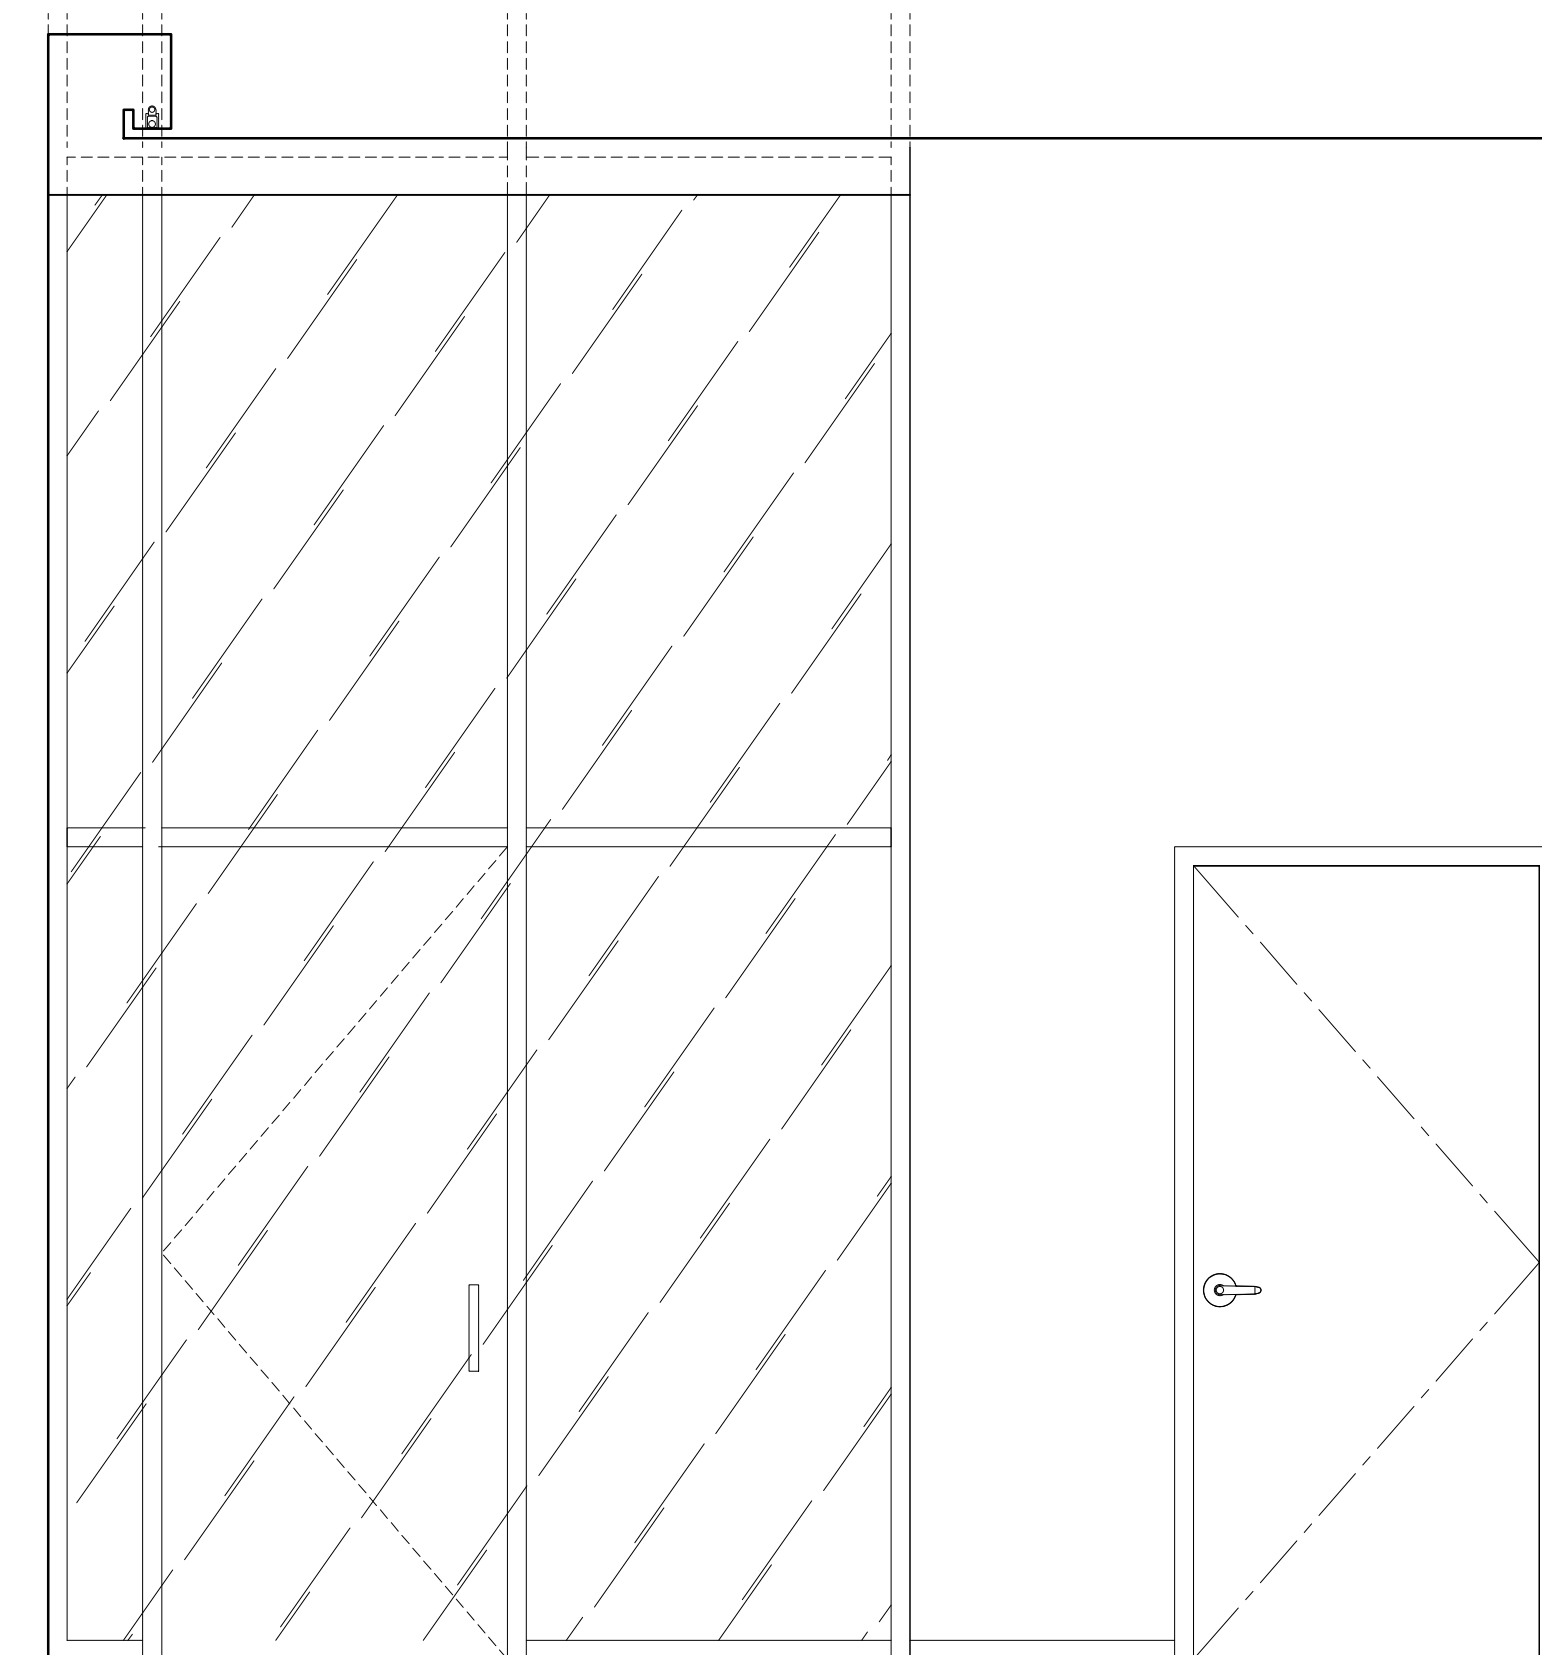

5 ELEVATION  
 102.0.0 P2 LEVEL  
 ELEVATOR LOBBY SCALE 1:20

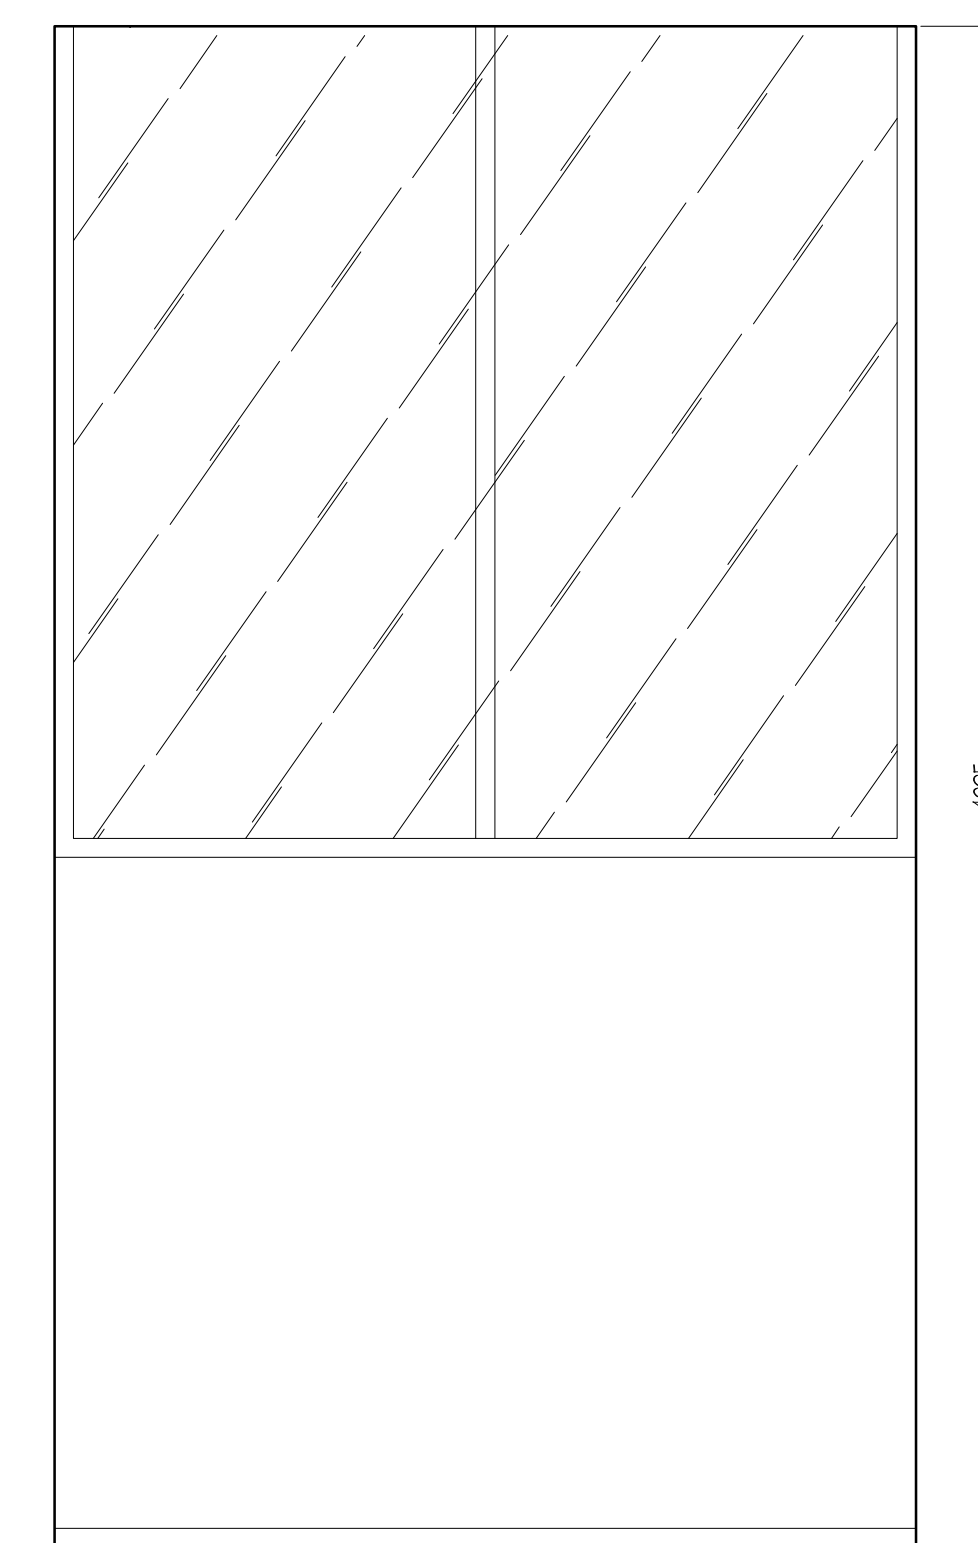

6 ELEVATION  
 102.0.0 P2 LEVEL  
 ELEVATOR LOBBY SCALE 1:20

**DO NOT SCALE DRAWINGS.**

CONTRACTOR MUST VERIFY ALL DRAWINGS, DIMENSIONS, DETAILS AND SPECIFICATIONS, AND REPORT ANY DISCREPANCIES TO UNION 31 INC. BEFORE PROCEEDING WITH WORK. MATERIALS MAY NOT BE SUBSTITUTED WITHOUT WRITTEN APPROVAL FROM UNION 31 INC.  
 ALL DRAWINGS AND SPECIFICATIONS ARE INSTRUMENTS OF SERVICE AND THE PROPERTY OF UNION 31 INC. WHICH MUST BE RETURNED AT THE COMPLETION OF THE WORK.

PRINTED: 23-Aug-14

NO.	DATE	COMMENTS	INI
02	22 AUG / 14	ISSUED FOR PERMIT	AP
01	15 AUG / 14	ISSUED FOR PERMIT	AP

UNION31

UNION31 INC.  
 183 BATHURST STREET, STE. 201  
 TORONTO, ON, M5T 2R7, CANADA  
 TEL: 416-597-1576 FAX: 416-597-2139

PROJECT NAME:  
**ALEXANDRA PARK  
 MAIN BUILDING**  
 BLOCK 11  
 ON, Canada

PROJECT NO.: 13-949  
 DRAWINGS:  
**TYPICAL ELEVATIONS**

DATE STARTED: 07 AUG / 13  
 SCALE: 1 : 20  
 DRAWN BY: AP  
 APPROVED BY: KC

DRAWING NO.:  
**ID  
 2.0.0**