



**DO NOT SCALE DRAWINGS.**

CONTRACTOR MUST VERIFY ALL DIMENSIONS, DIMENSIONS AND SPECIFICATIONS AND REPORT ANY DISCREPANCIES TO THE ARCHITECT IMMEDIATELY. ALL DIMENSIONS AND SPECIFICATIONS ARE BASED ON THE INFORMATION PROVIDED AND THE ARCHITECT'S OFFICE AND THE PROPERTY OF AIA/ACI WHICH MUST BE RETURNED AT THE COMPLETION OF THE WORK.


PRINTED: 24-Aug-14

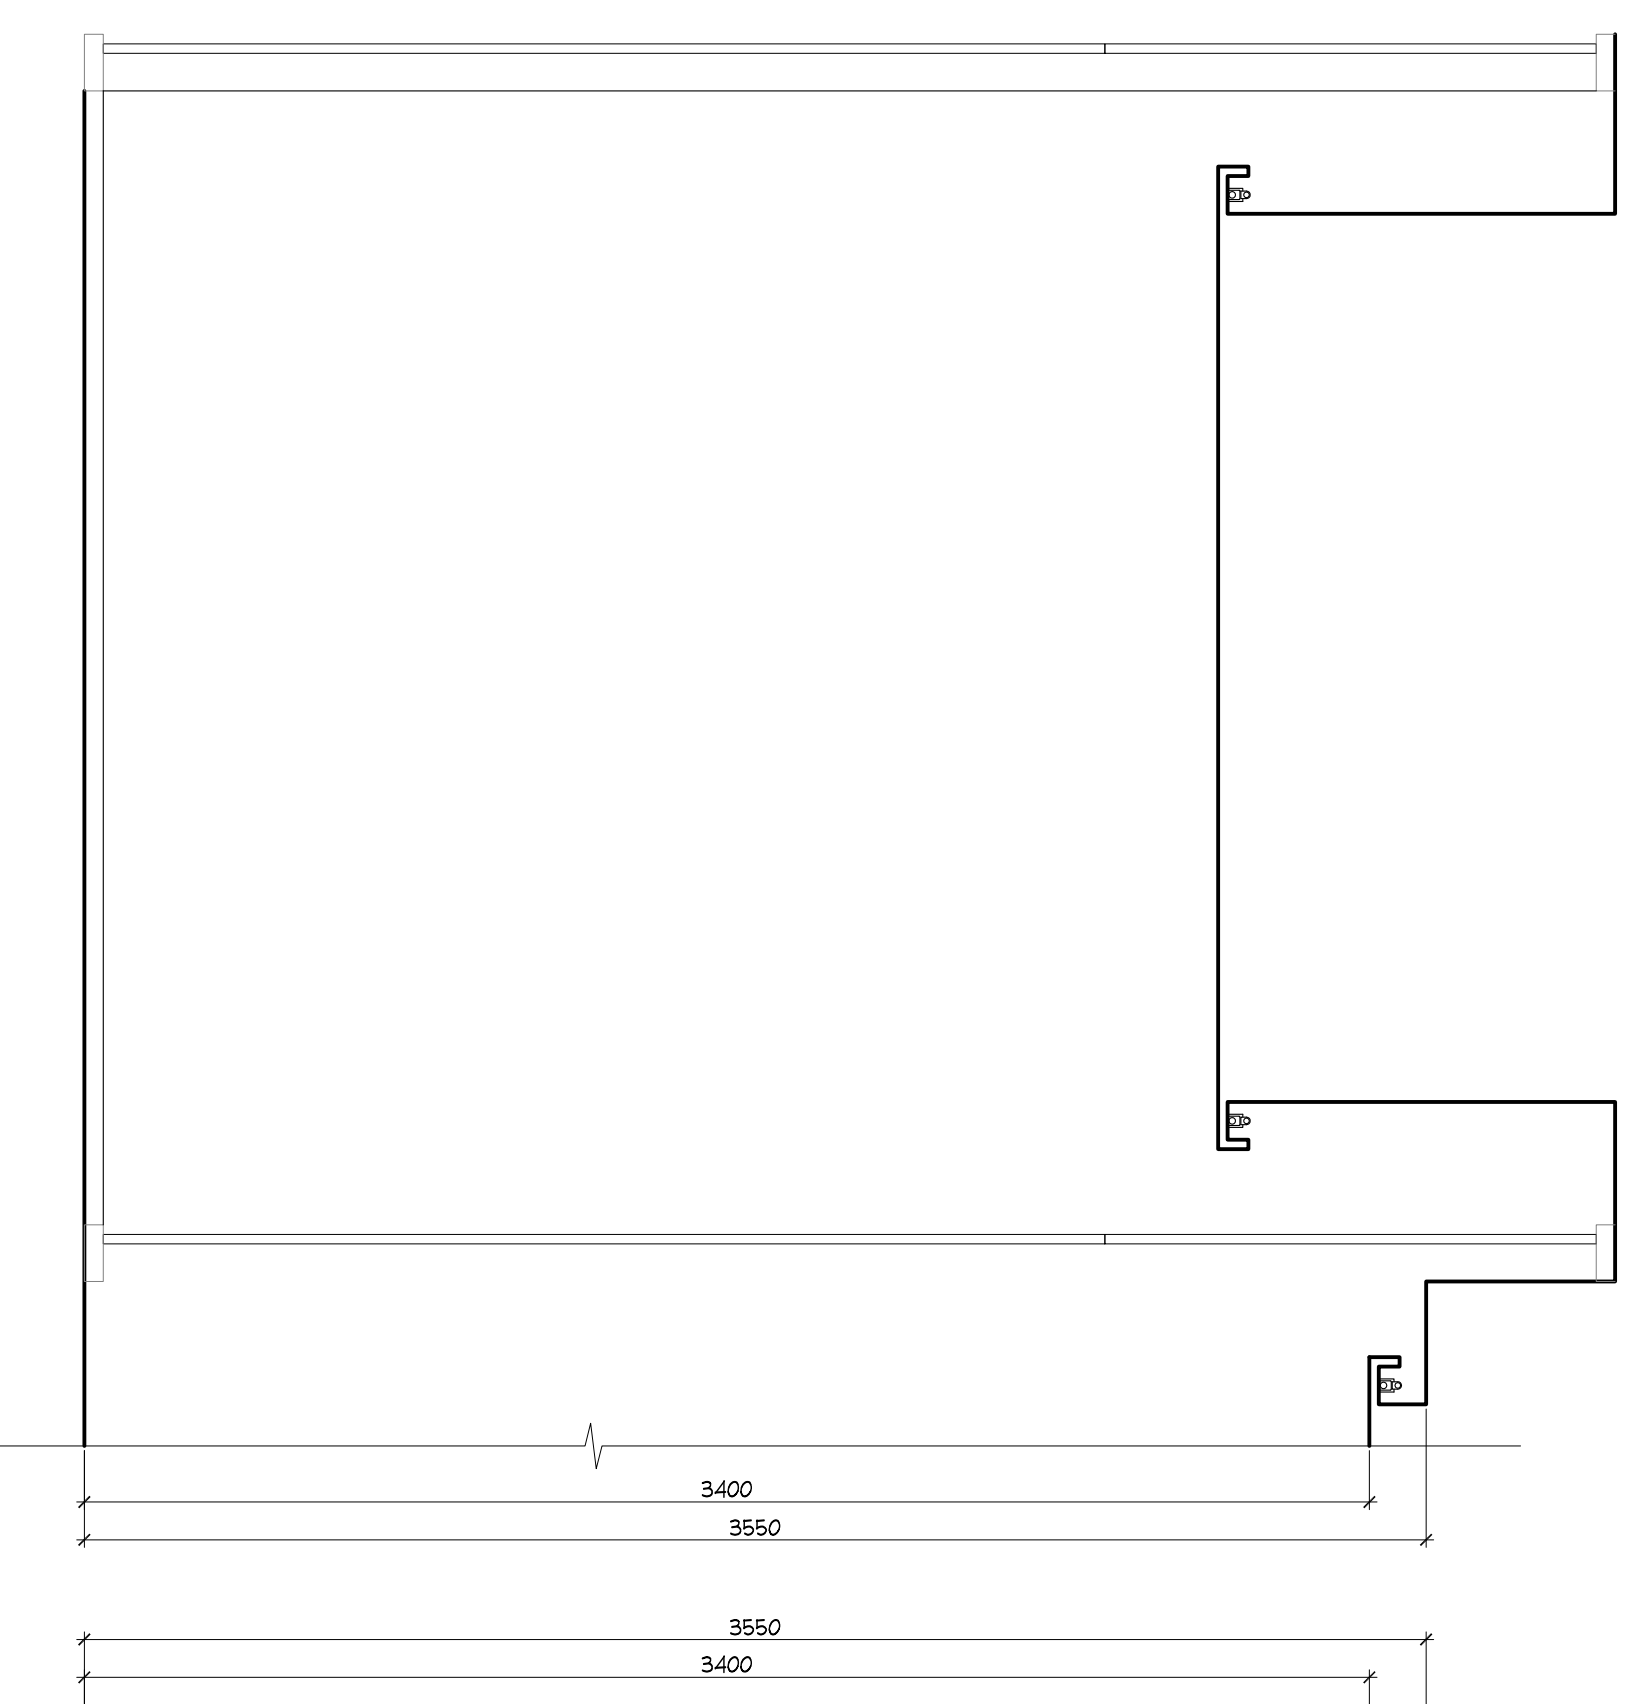


1 ELEVATION  
GROUND FLOOR  
WEST VESTIBULE  
SCALE: 1/32

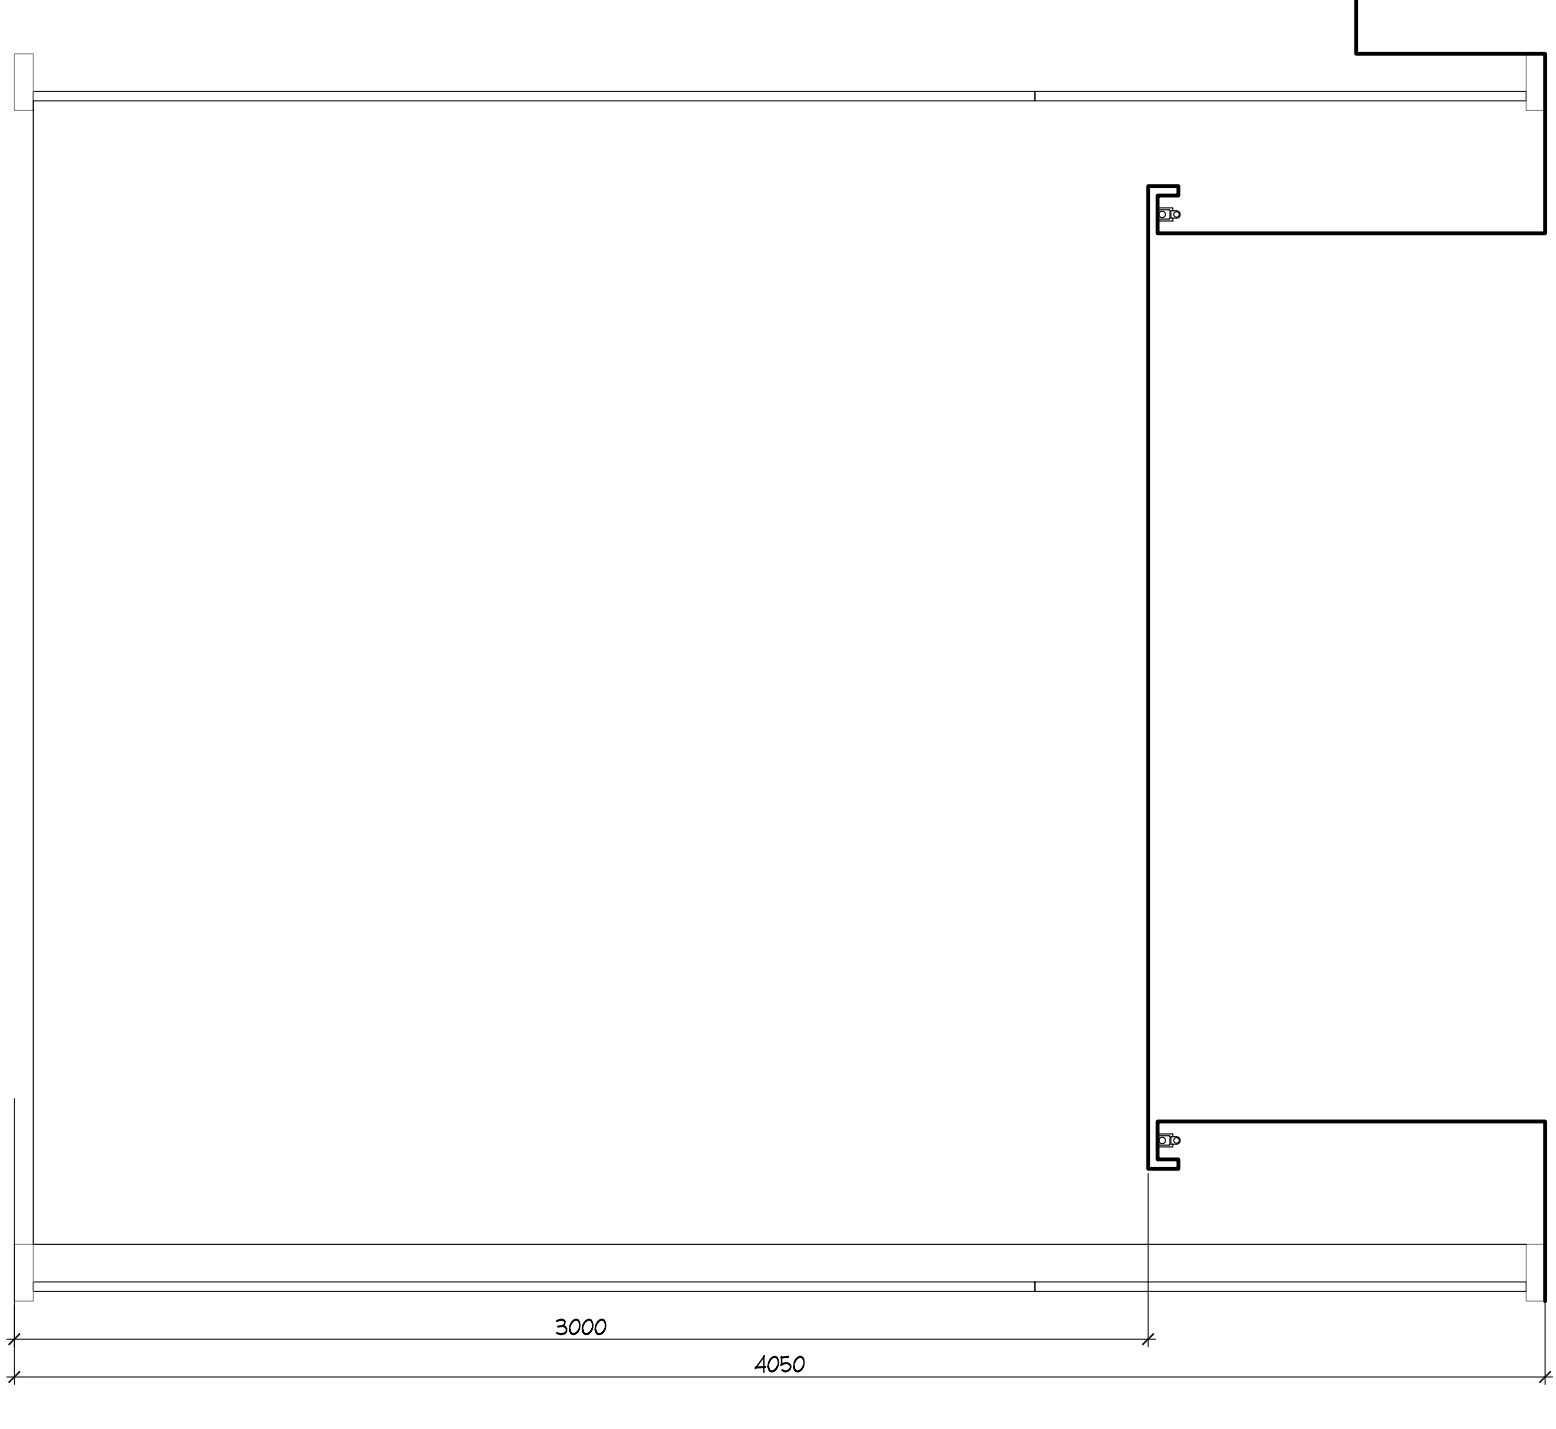

2 ELEVATION  
GROUND FLOOR  
WEST VESTIBULE  
SCALE: 1/32

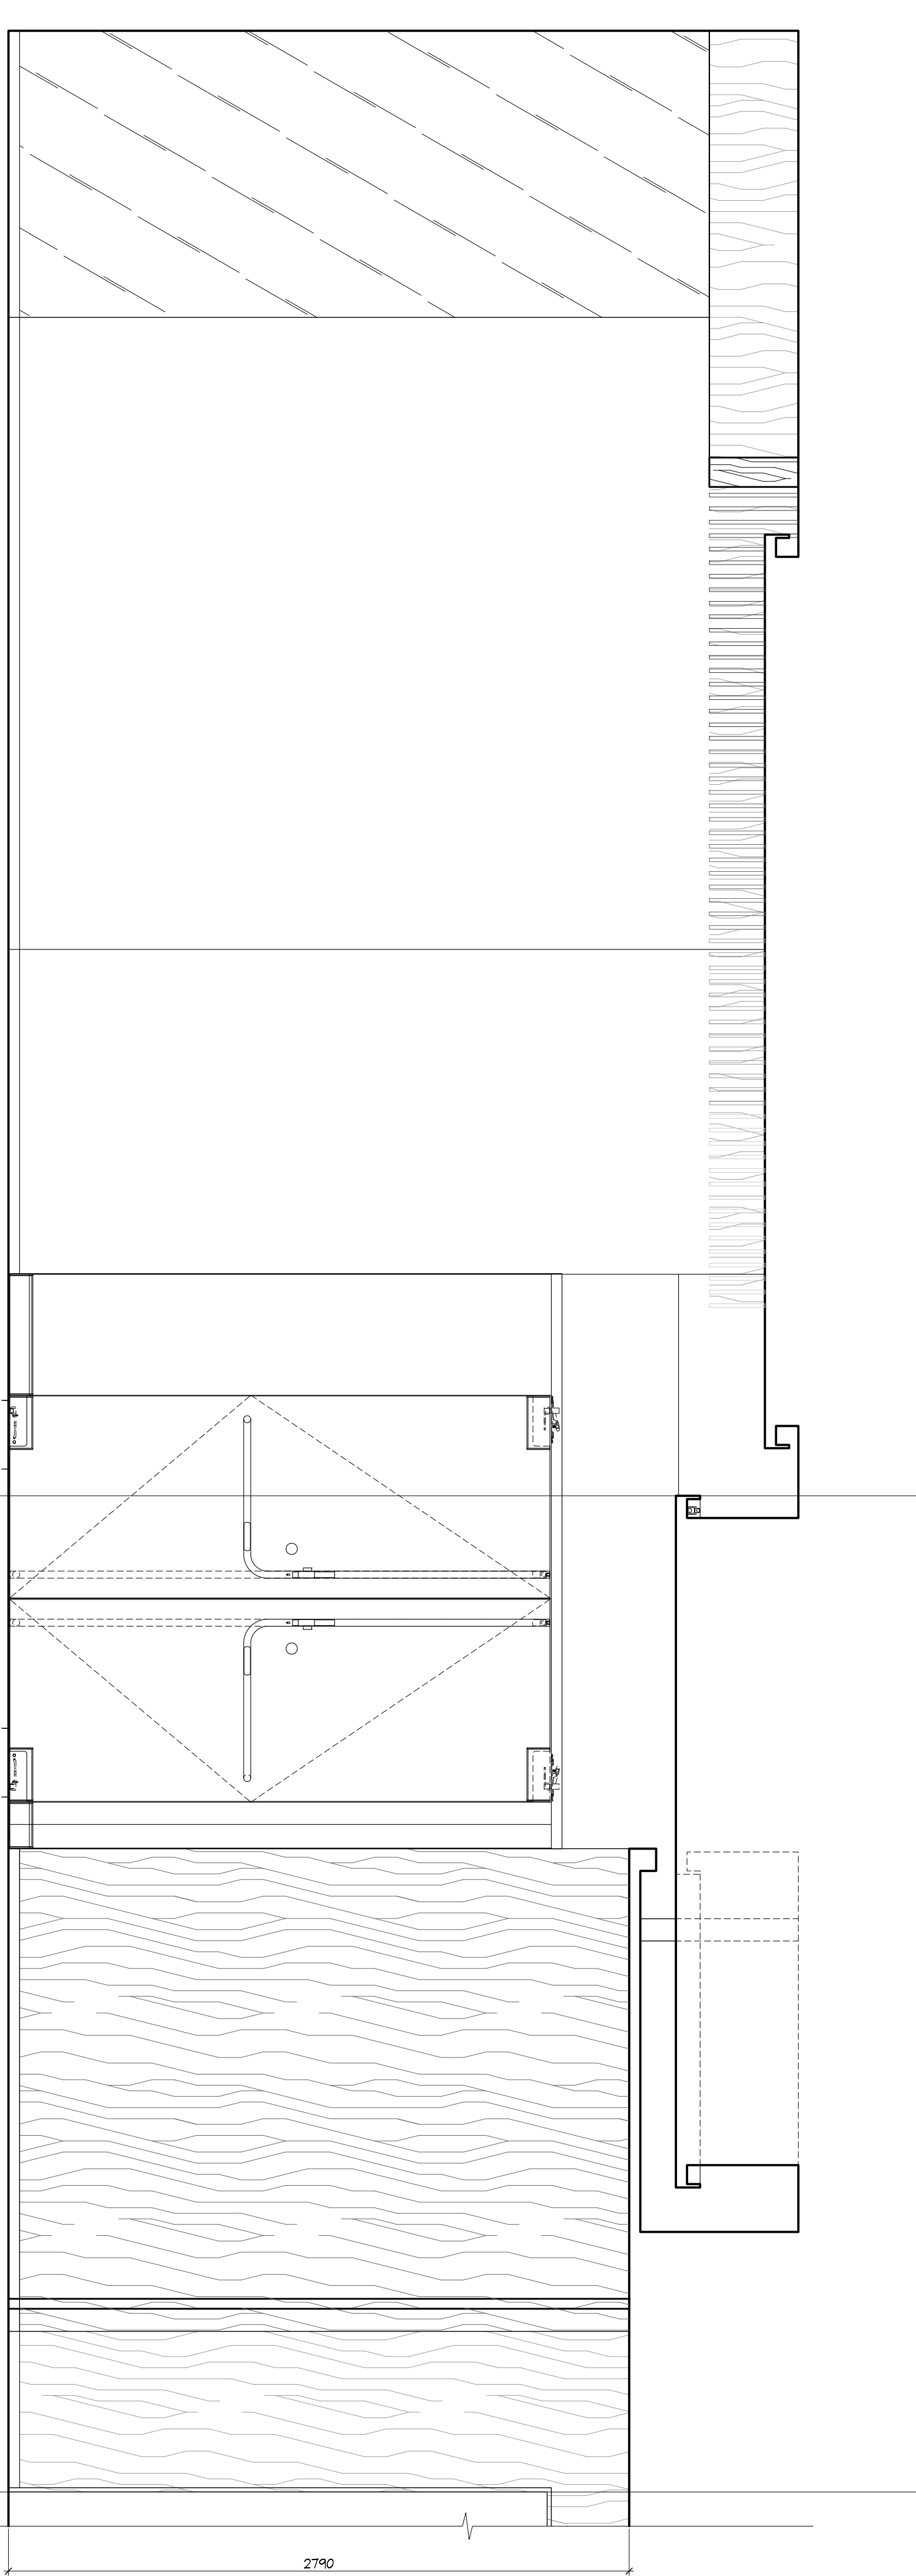

3 ELEVATION  
GROUND FLOOR  
RESIDENTIAL LOBBY  
SCALE: 1/32

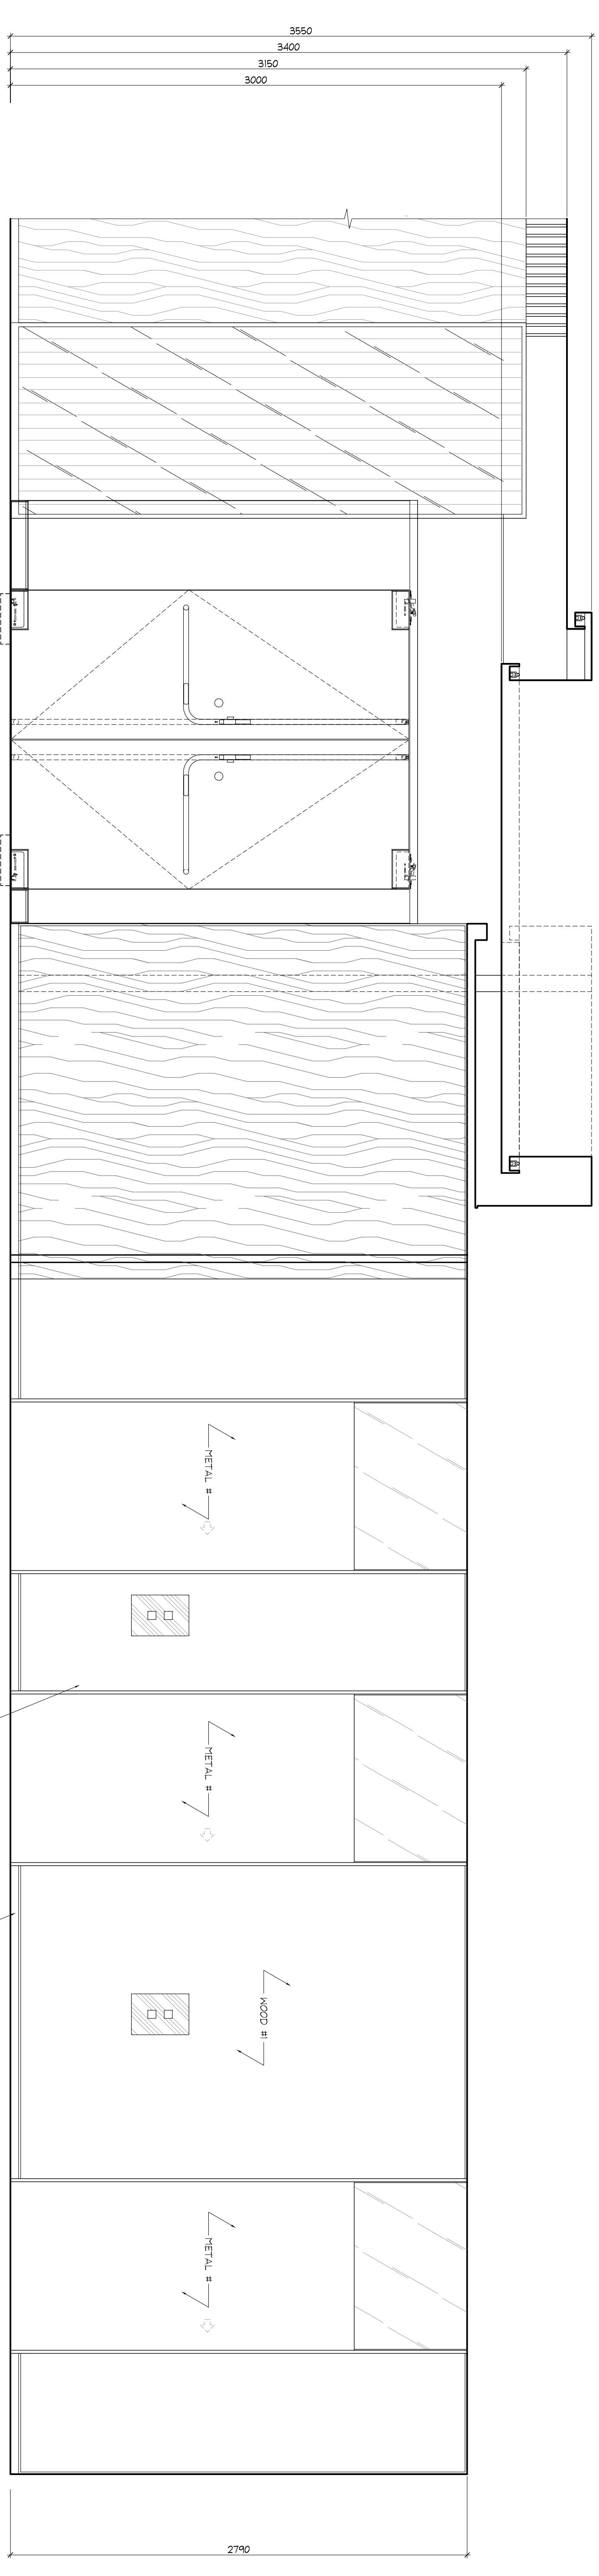

4 ELEVATION  
GROUND FLOOR  
ELEVATION LOBBY  
SCALE: 1/32

NO.	DATE	ISSUED FOR/REVISION	COMMENTS	BY
01	23 AUG 14	ISSUED FOR PERMIT		AP
02				NI

**UNIONB1**

**UNIONB1 INC.**  
183 BATHURST STREET, STE 200  
TORONTO, ON M5T 2R7 CANADA  
TEL: 416-597-1516 FAX: 416-597-2139

**ALEXANDRA PARK  
MAIN BUILDING**

PROJECT NAME:  
PROJECT NO.: 13-949  
BLOCK 11  
ON, Canada

**GROUND FLOOR  
ELEVATIONS**

DATE STARTED: 07 AUG 13  
SCALE: 1/32  
DRAWN BY: AP  
APPROVED BY: KC

DRAWING NO.:  
**ID**  
**2.1.1**