



DO NOT SCALE DRAWINGS.

CONTRACTOR MUST VERIFY ALL DRAWINGS, DIMENSIONS, DETAILS AND SPECIFICATIONS, AND REPORT ANY DISCREPANCIES TO UNION 31 INC. BEFORE PROCEEDING WITH WORK. MATERIALS MAY NOT BE SUBSTITUTED WITHOUT WRITTEN APPROVAL FROM UNION 31 INC.
ALL DRAWINGS AND SPECIFICATIONS ARE INSTRUMENTS OF SERVICE AND THE PROPERTY OF UNION 31 INC. WHICH MUST BE RETURNED AT THE COMPLETION OF THE WORK.


PRINTED: 23-Aug-14

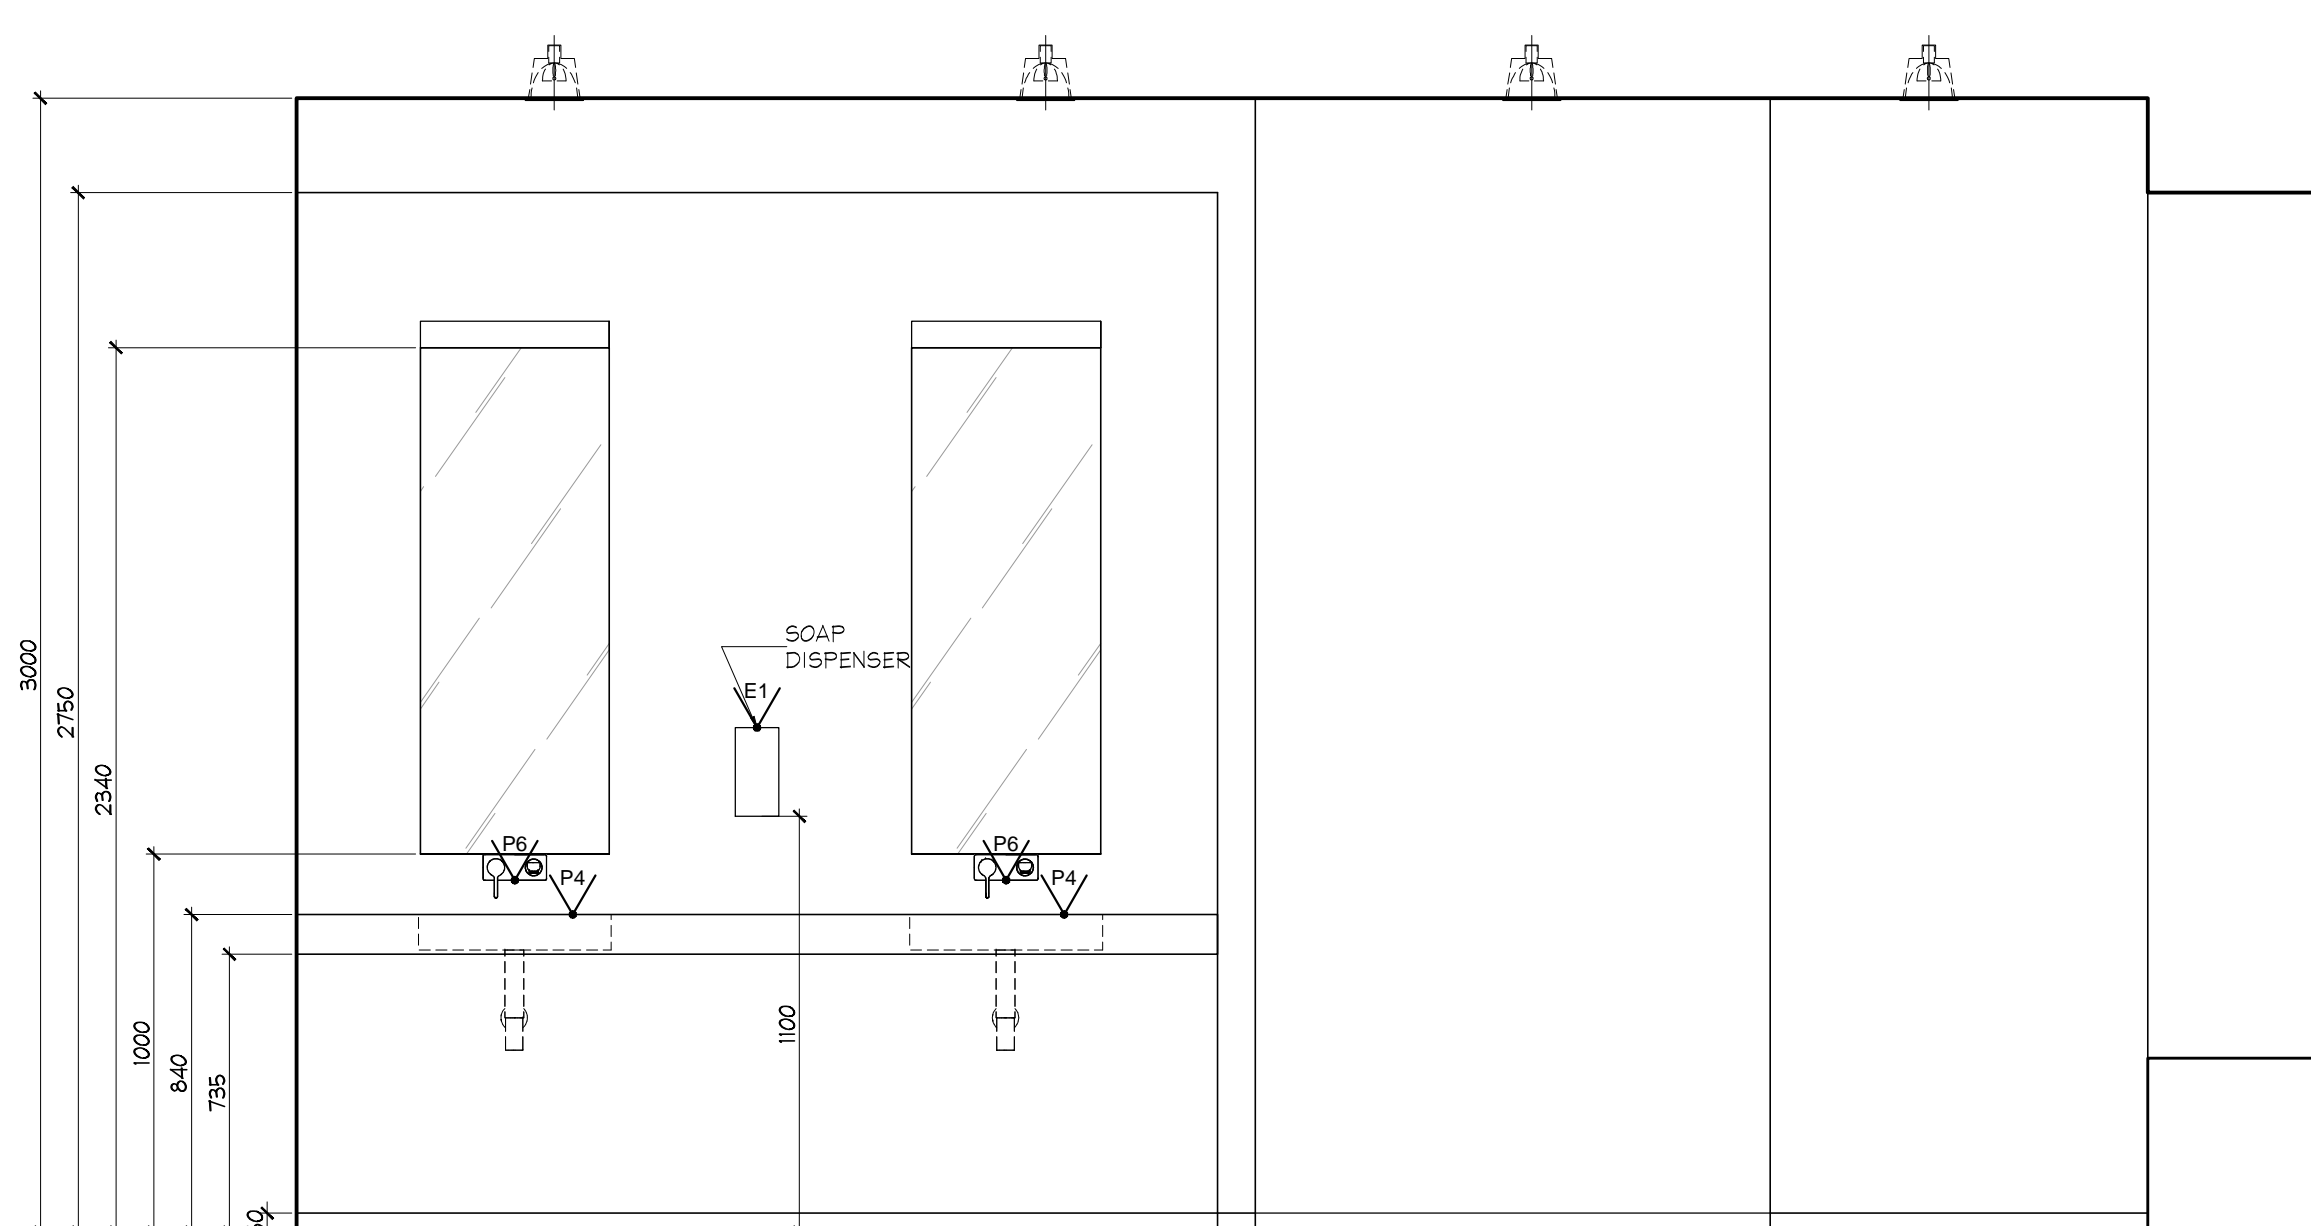


1 ELEVATION
02.1.10 GROUND FLOOR
MEN'S WASHROOM SCALE 1:20

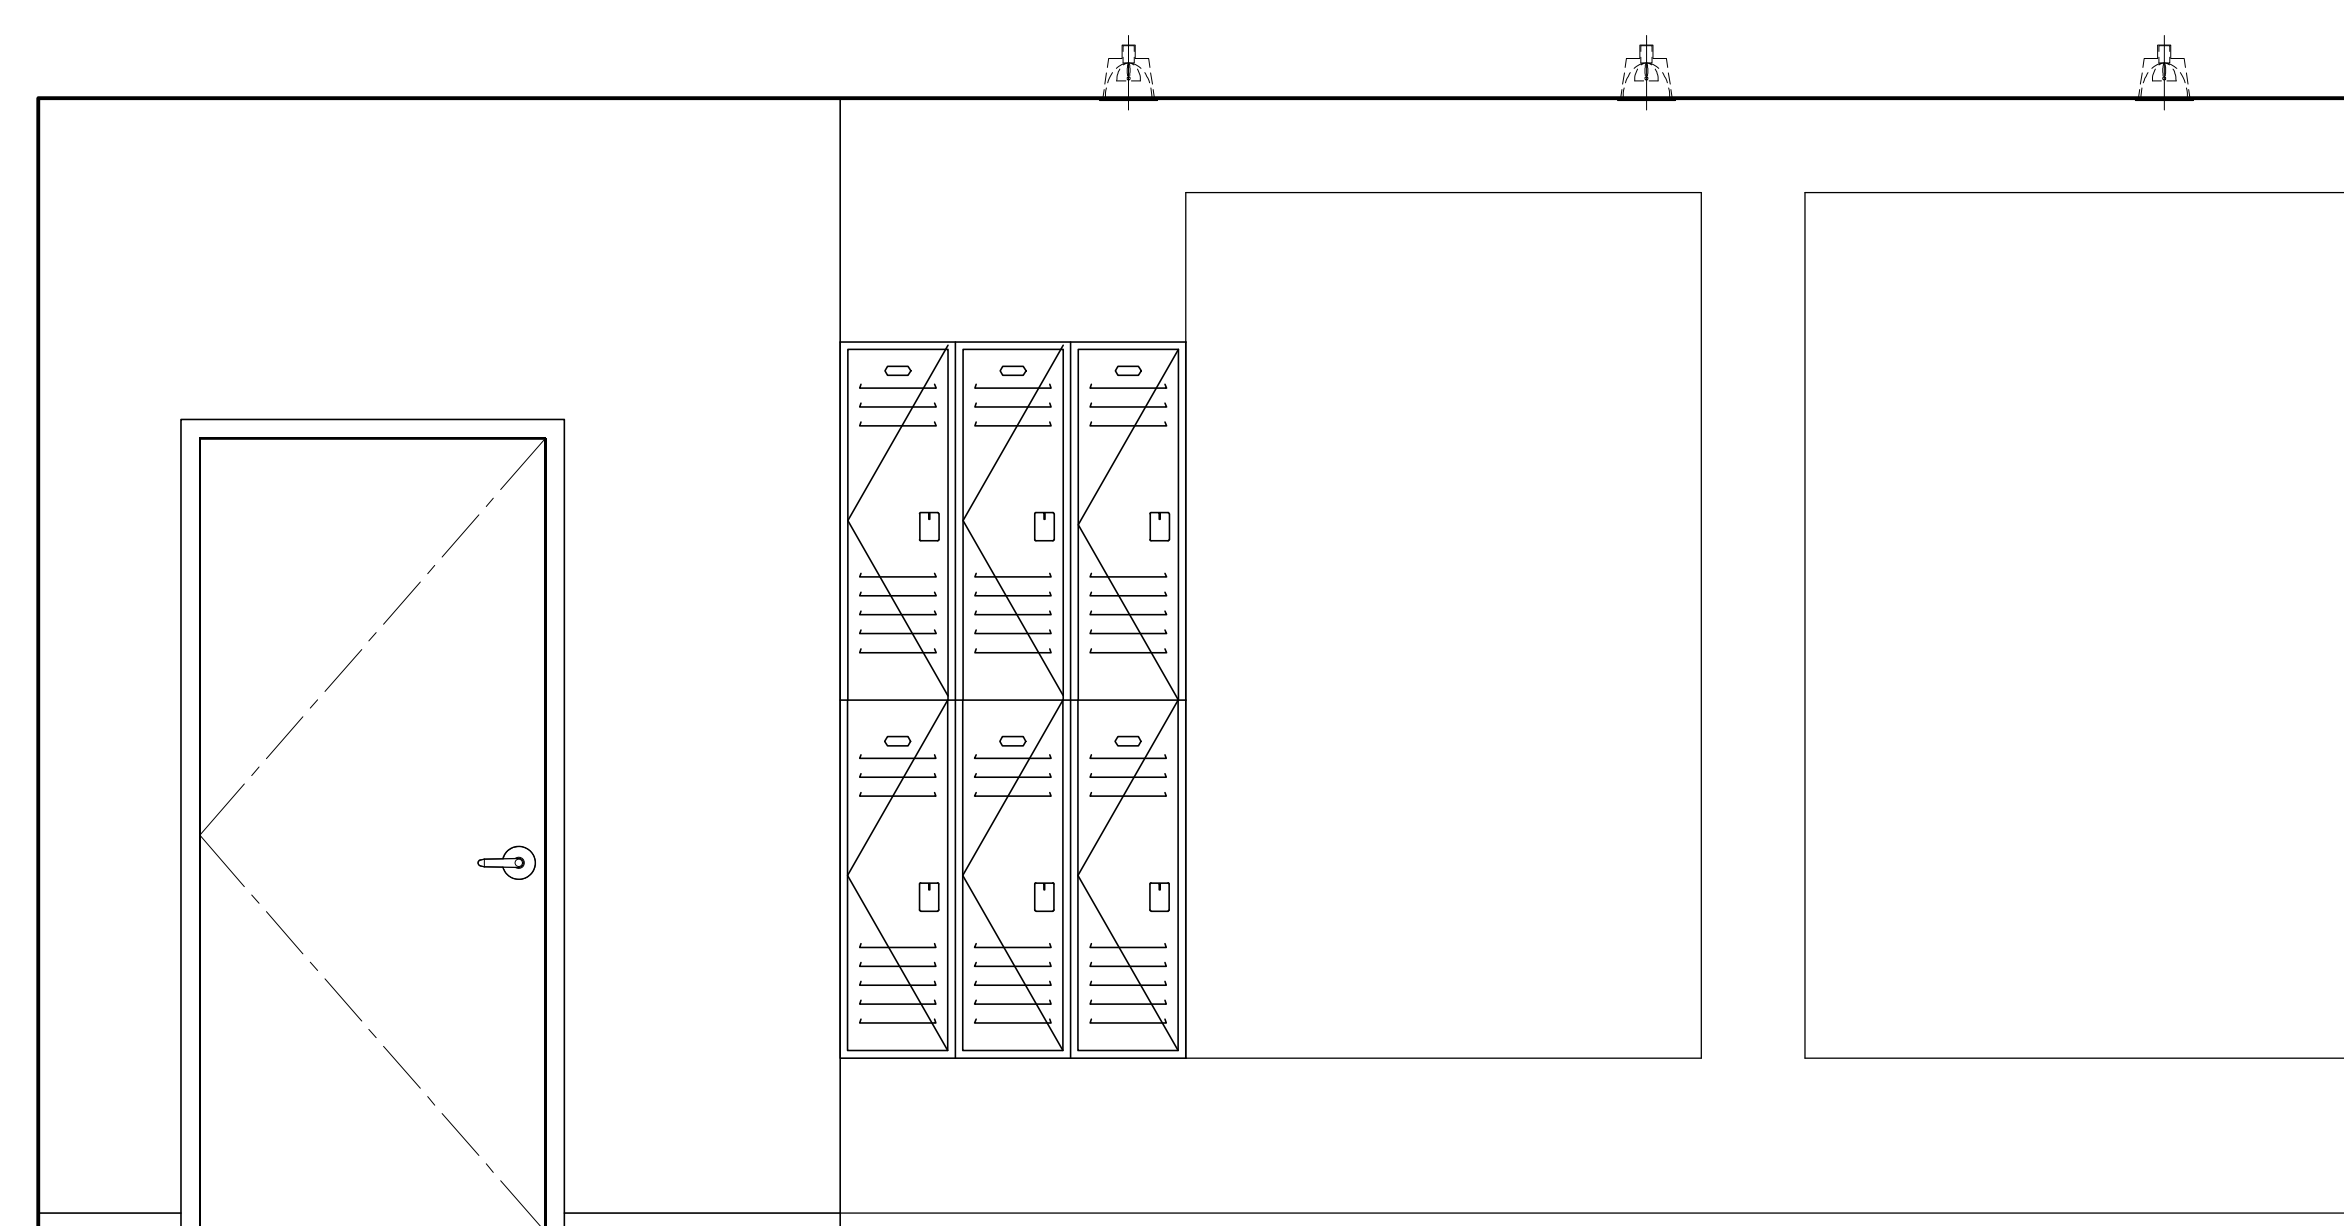


2 ELEVATION
02.1.10 GROUND FLOOR
MEN'S WASHROOM SCALE 1:20

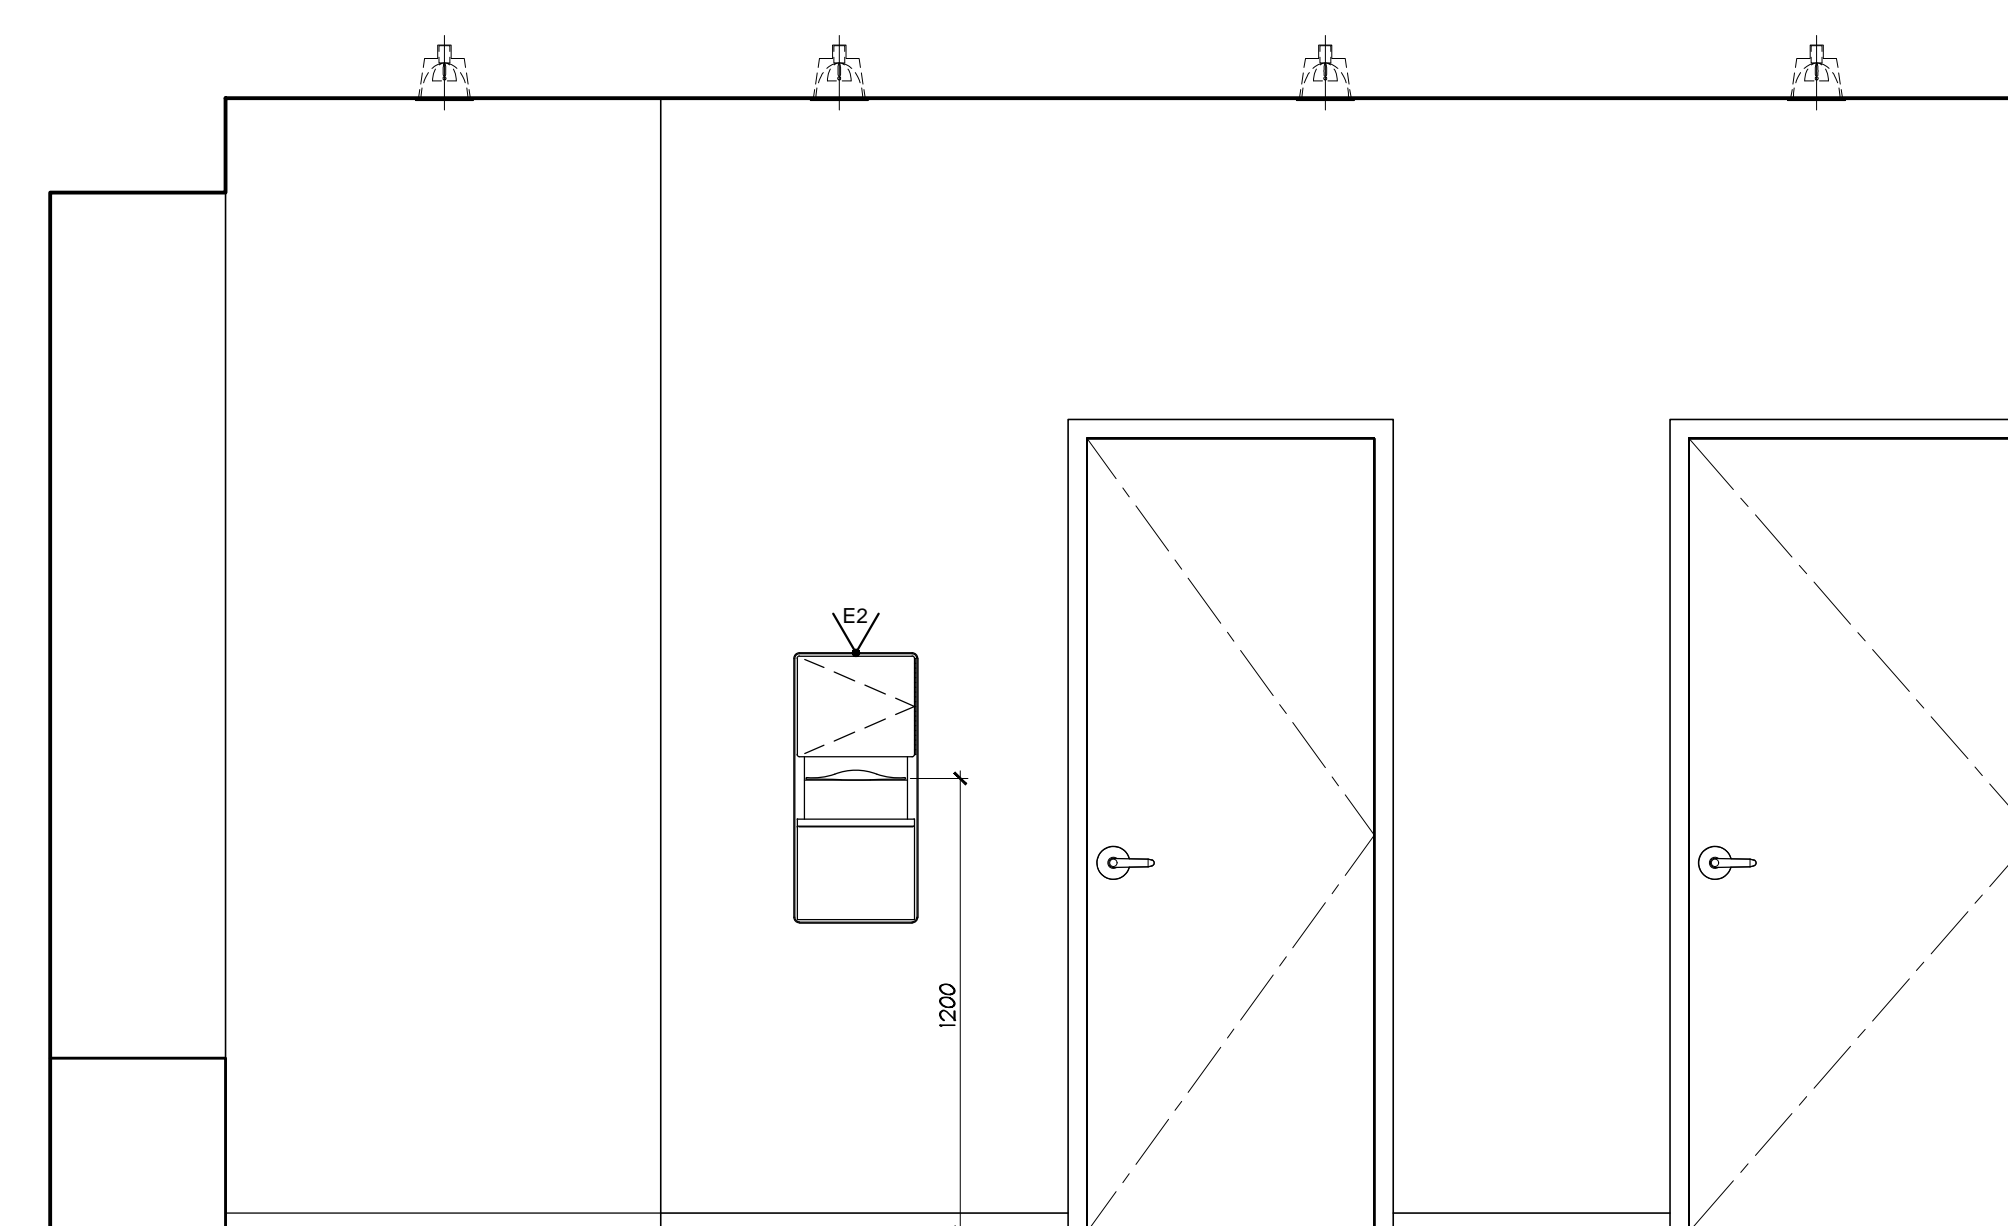


3 ELEVATION
02.1.10 GROUND FLOOR
MEN'S WASHROOM SCALE 1:20

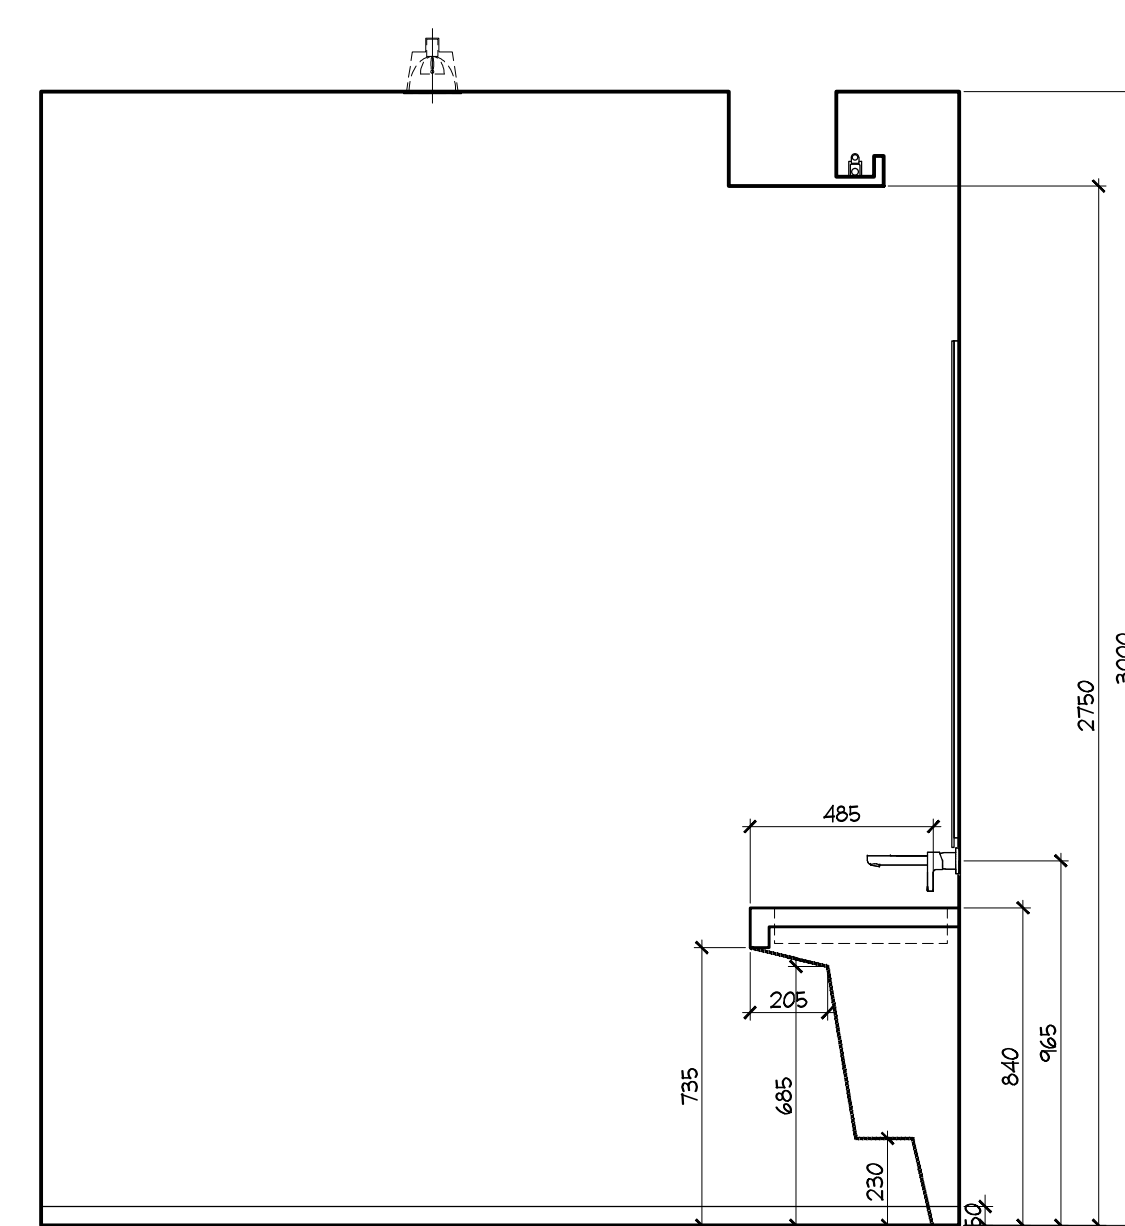


4 ELEVATION
02.1.10 GROUND FLOOR
MEN'S WASHROOM SCALE 1:20

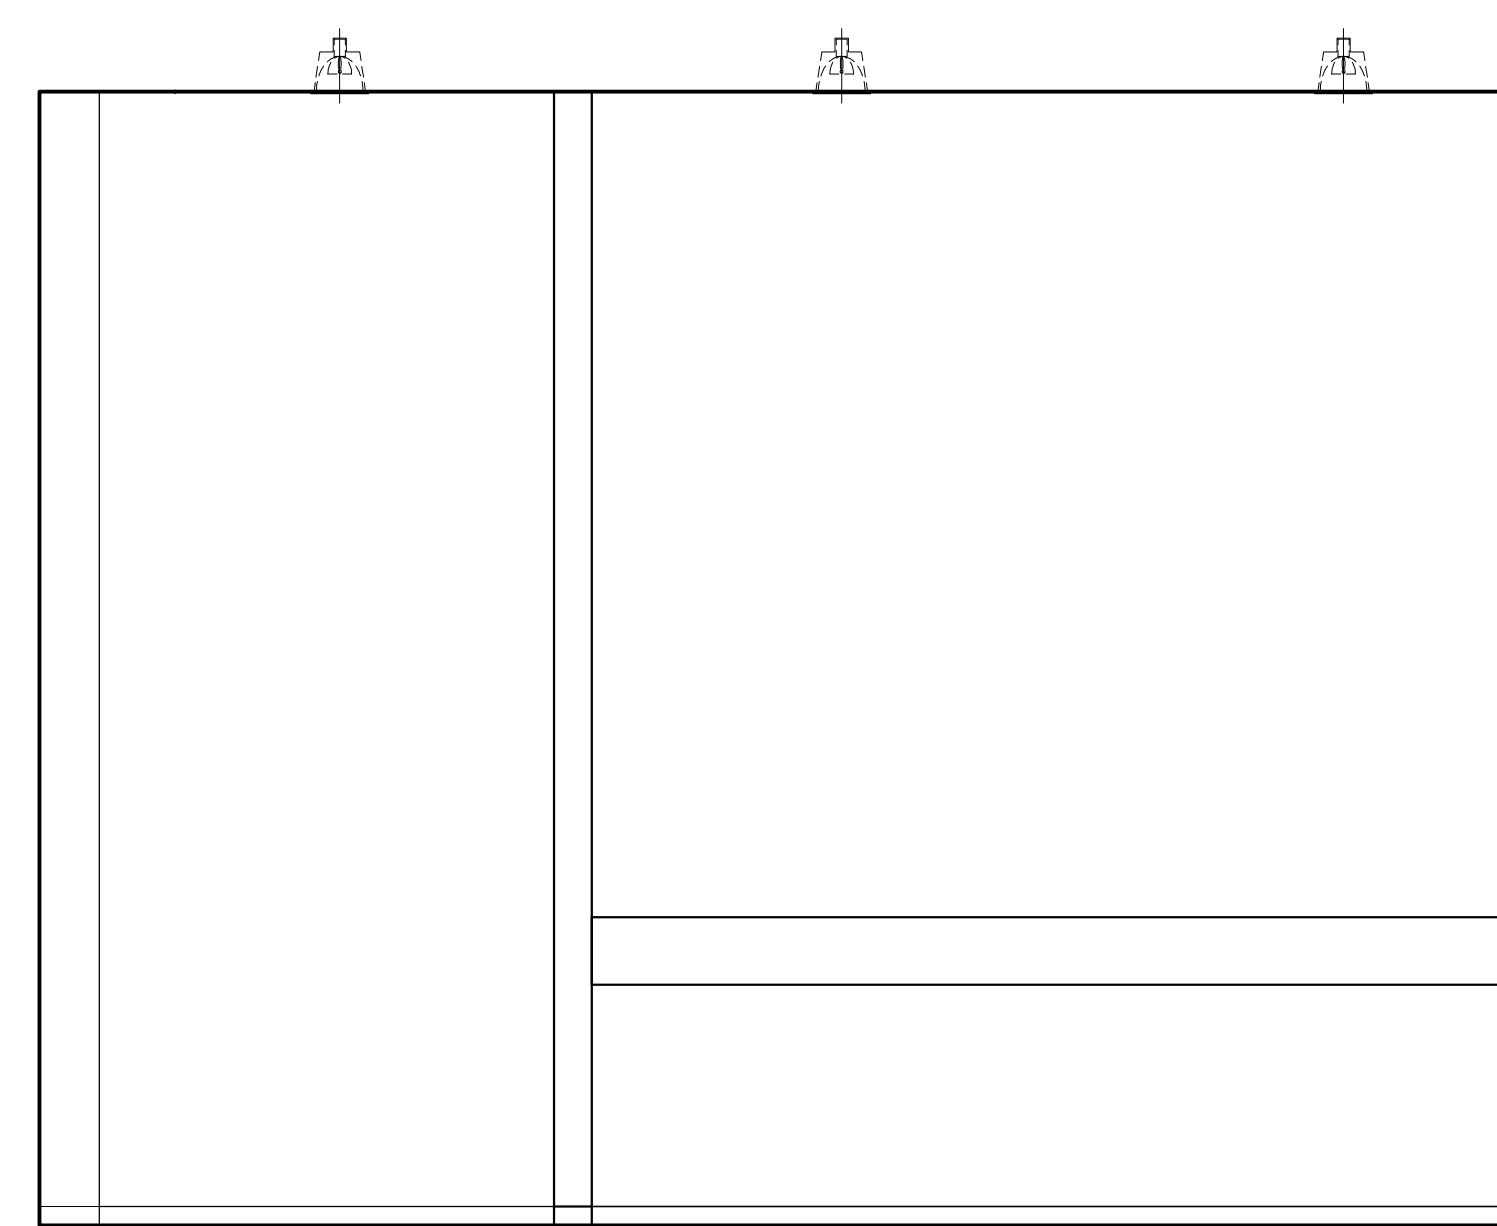

5 ELEVATION
02.1.10 GROUND FLOOR
MEN'S WASHROOM SCALE 1:20

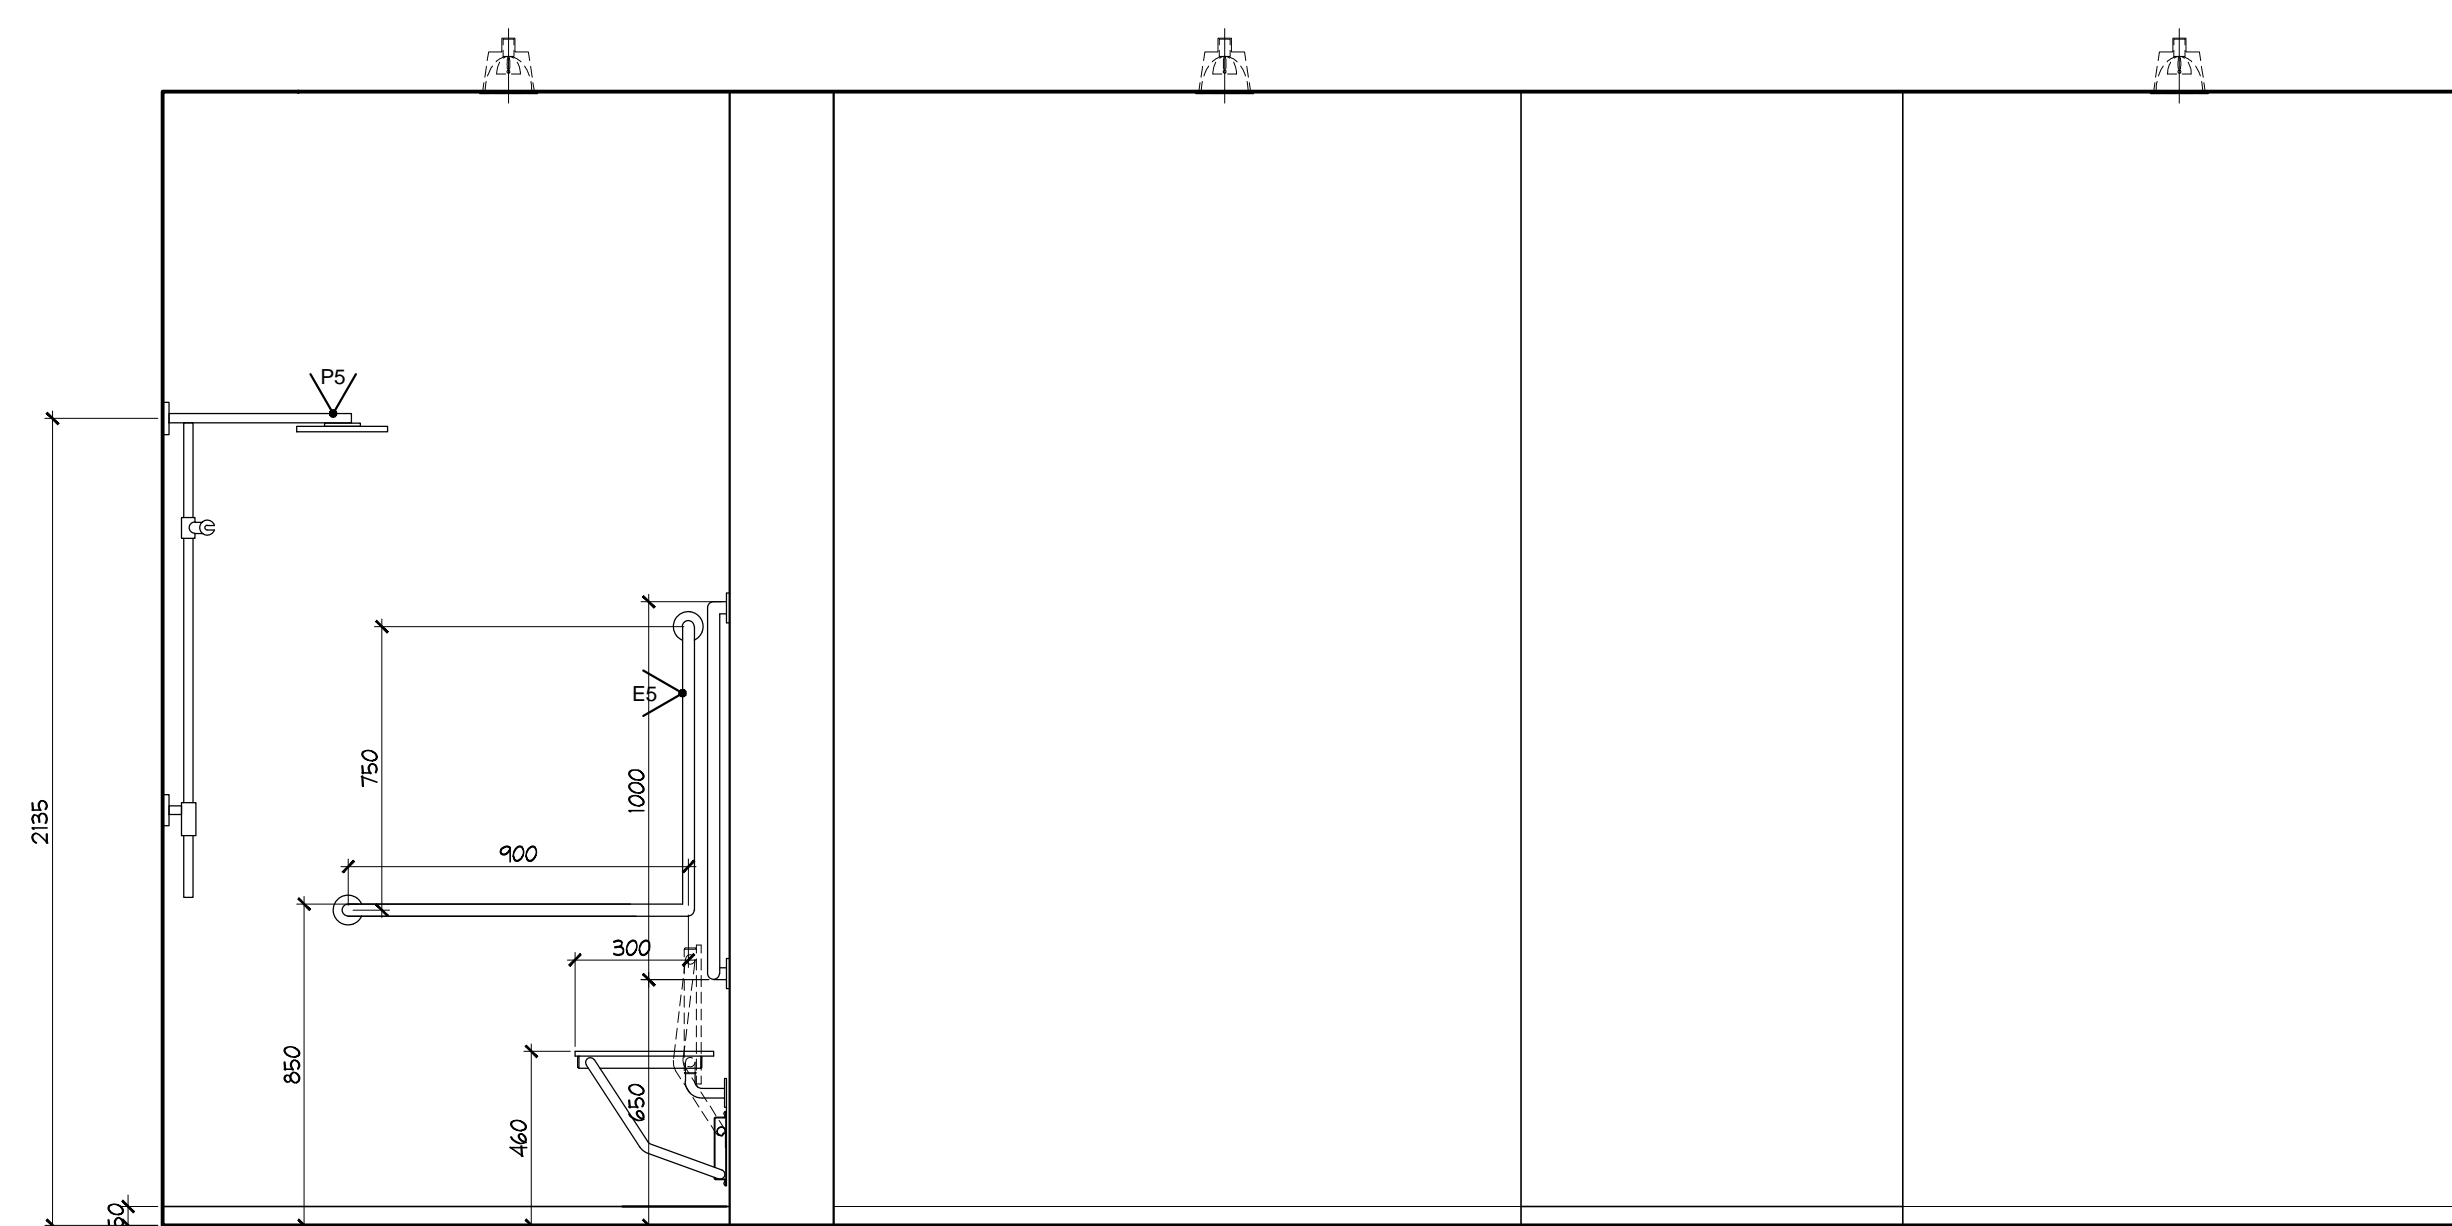


6 ELEVATION
02.1.10 GROUND FLOOR
MEN'S WASHROOM SCALE 1:20

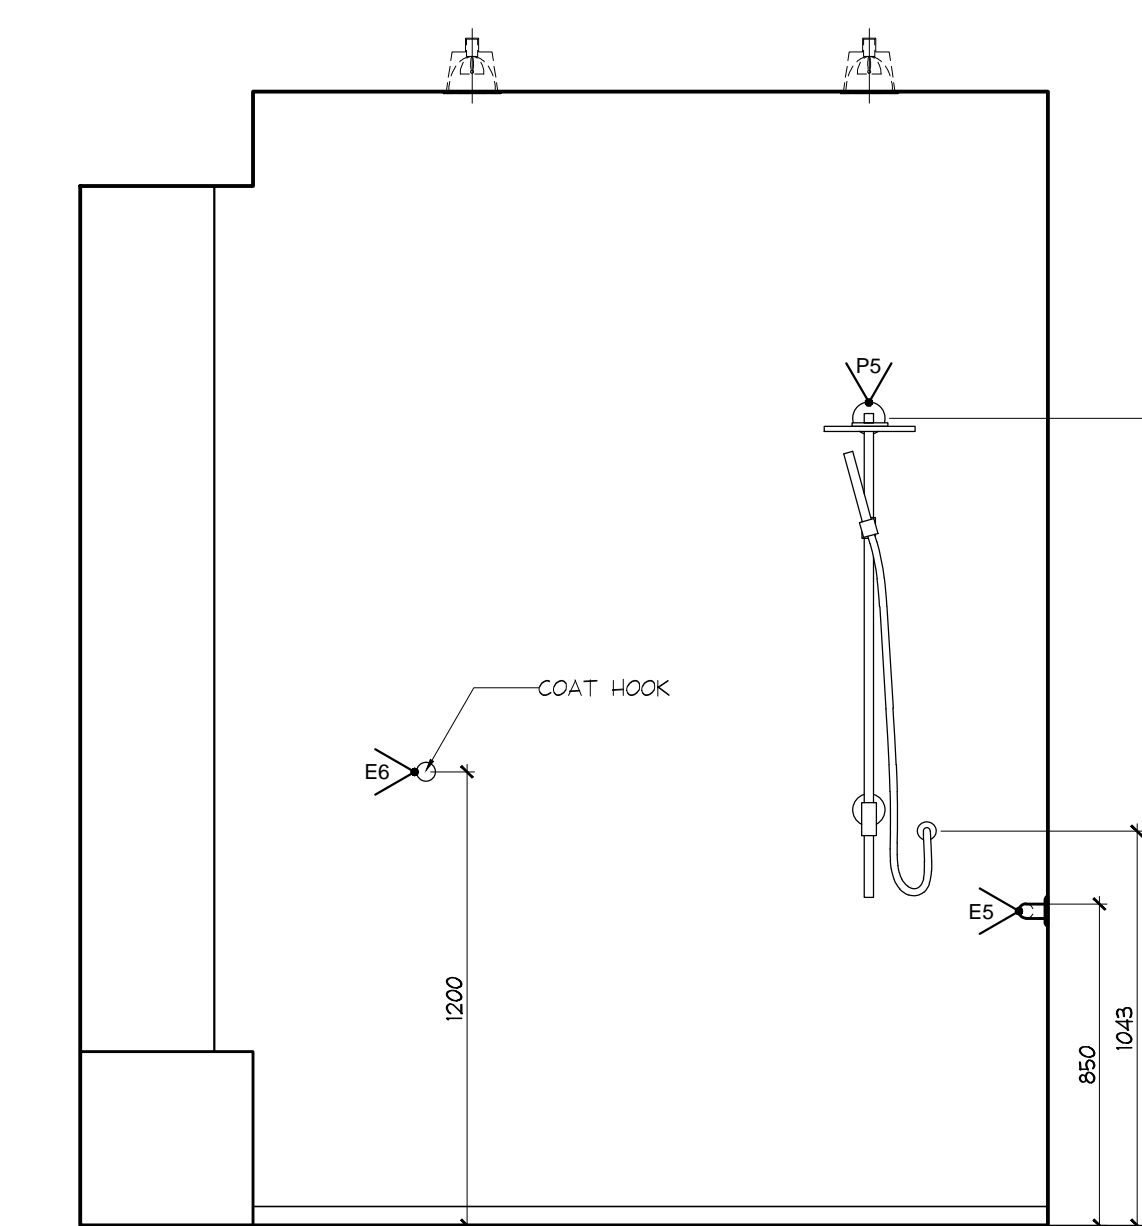

7 ELEVATION
02.1.10 GROUND FLOOR
MEN'S WASHROOM SCALE 1:20

NOTE:
NOT ALL ALL BARRIER FREE
WASHROOM COMPONENTS
ACCORDING TO CBC
REQUIREMENTS.

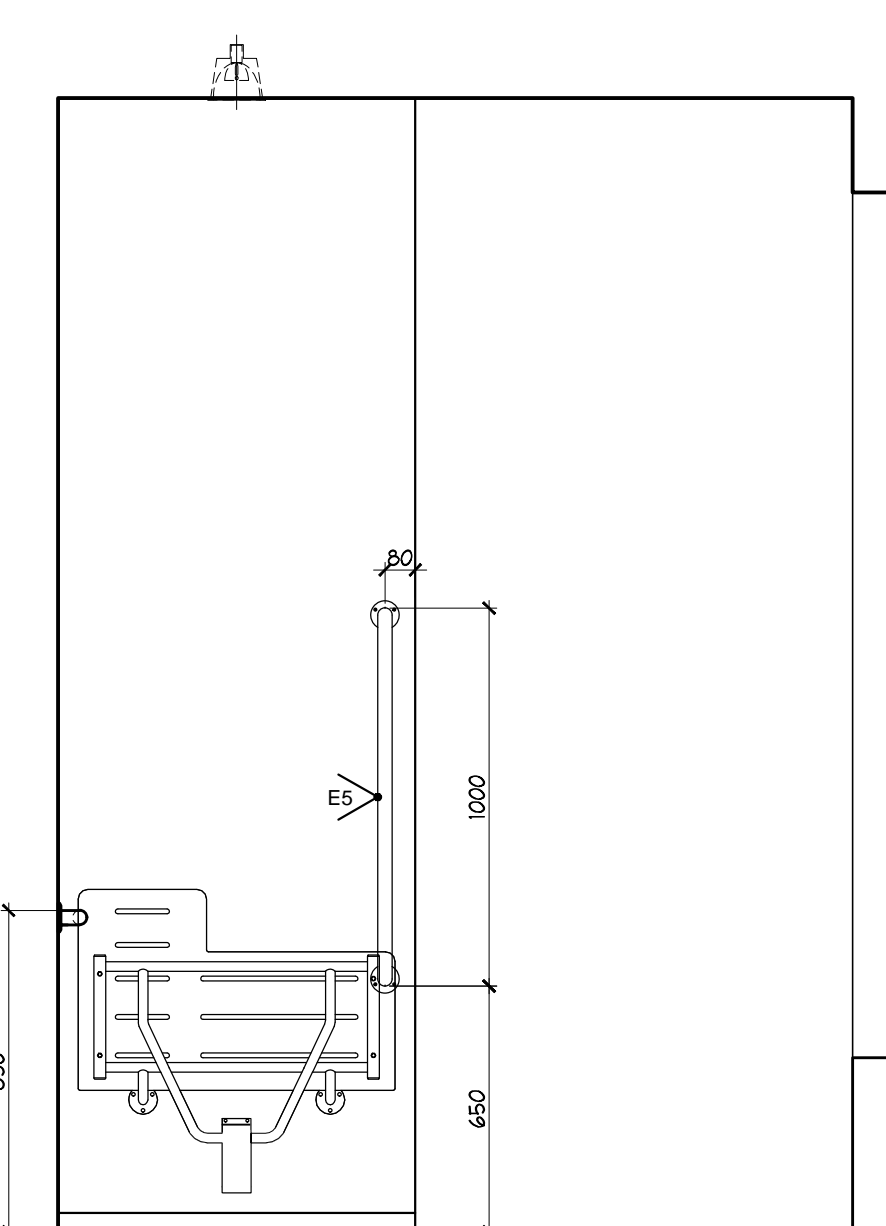

8 ELEVATION
02.1.10 GROUND FLOOR
MEN'S WASHROOM SCALE 1:20

02	22 AUG / 14	ISSUED FOR PERMIT	AP
01	15 AUG / 14	ISSUED FOR PERMIT	AP
NO	DATE	COMMENTS	INI

REVISIONS:

UNION 31

UNION 31 INC.
183 BATHURST STREET, STE. 201
TORONTO, ON, M5T 2R7, CANADA
TEL: 416-597-1576 FAX: 416-597-2139

PROJECT NAME:
**ALEXANDRA PARK
MAIN BUILDING**
BLOCK 11
ON, Canada

PROJECT NO.: 13-949

DRAWINGS:

**GROUND FLOOR
ELEVATIONS**

DATE STARTED: 07 AUG / 13 DRAWING NO.:

SCALE: 1 : 20 ID

DRAWN BY: AP 2.1.10

APPROVED BY: KC