



DO NOT SCALE DRAWINGS.

CONTRACTOR MUST VERIFY ALL DRAWINGS, DIMENSIONS, DETAILS AND SPECIFICATIONS, AND REPORT ANY DISCREPANCIES TO UNIQB1 INC. BEFORE PROCEEDING WITH WORK. MATERIALS MAY NOT BE SUBSTITUTED WITHOUT WRITTEN APPROVAL FROM UNIQB1 INC. ALL DRAWINGS AND SPECIFICATIONS ARE INSTRUMENTS OF SERVICE AND THE PROPERTY OF UNIQB1 INC. WHICH MUST BE RETURNED AT THE COMPLETION OF THE WORK.


PRINTED: 26-JAN-15

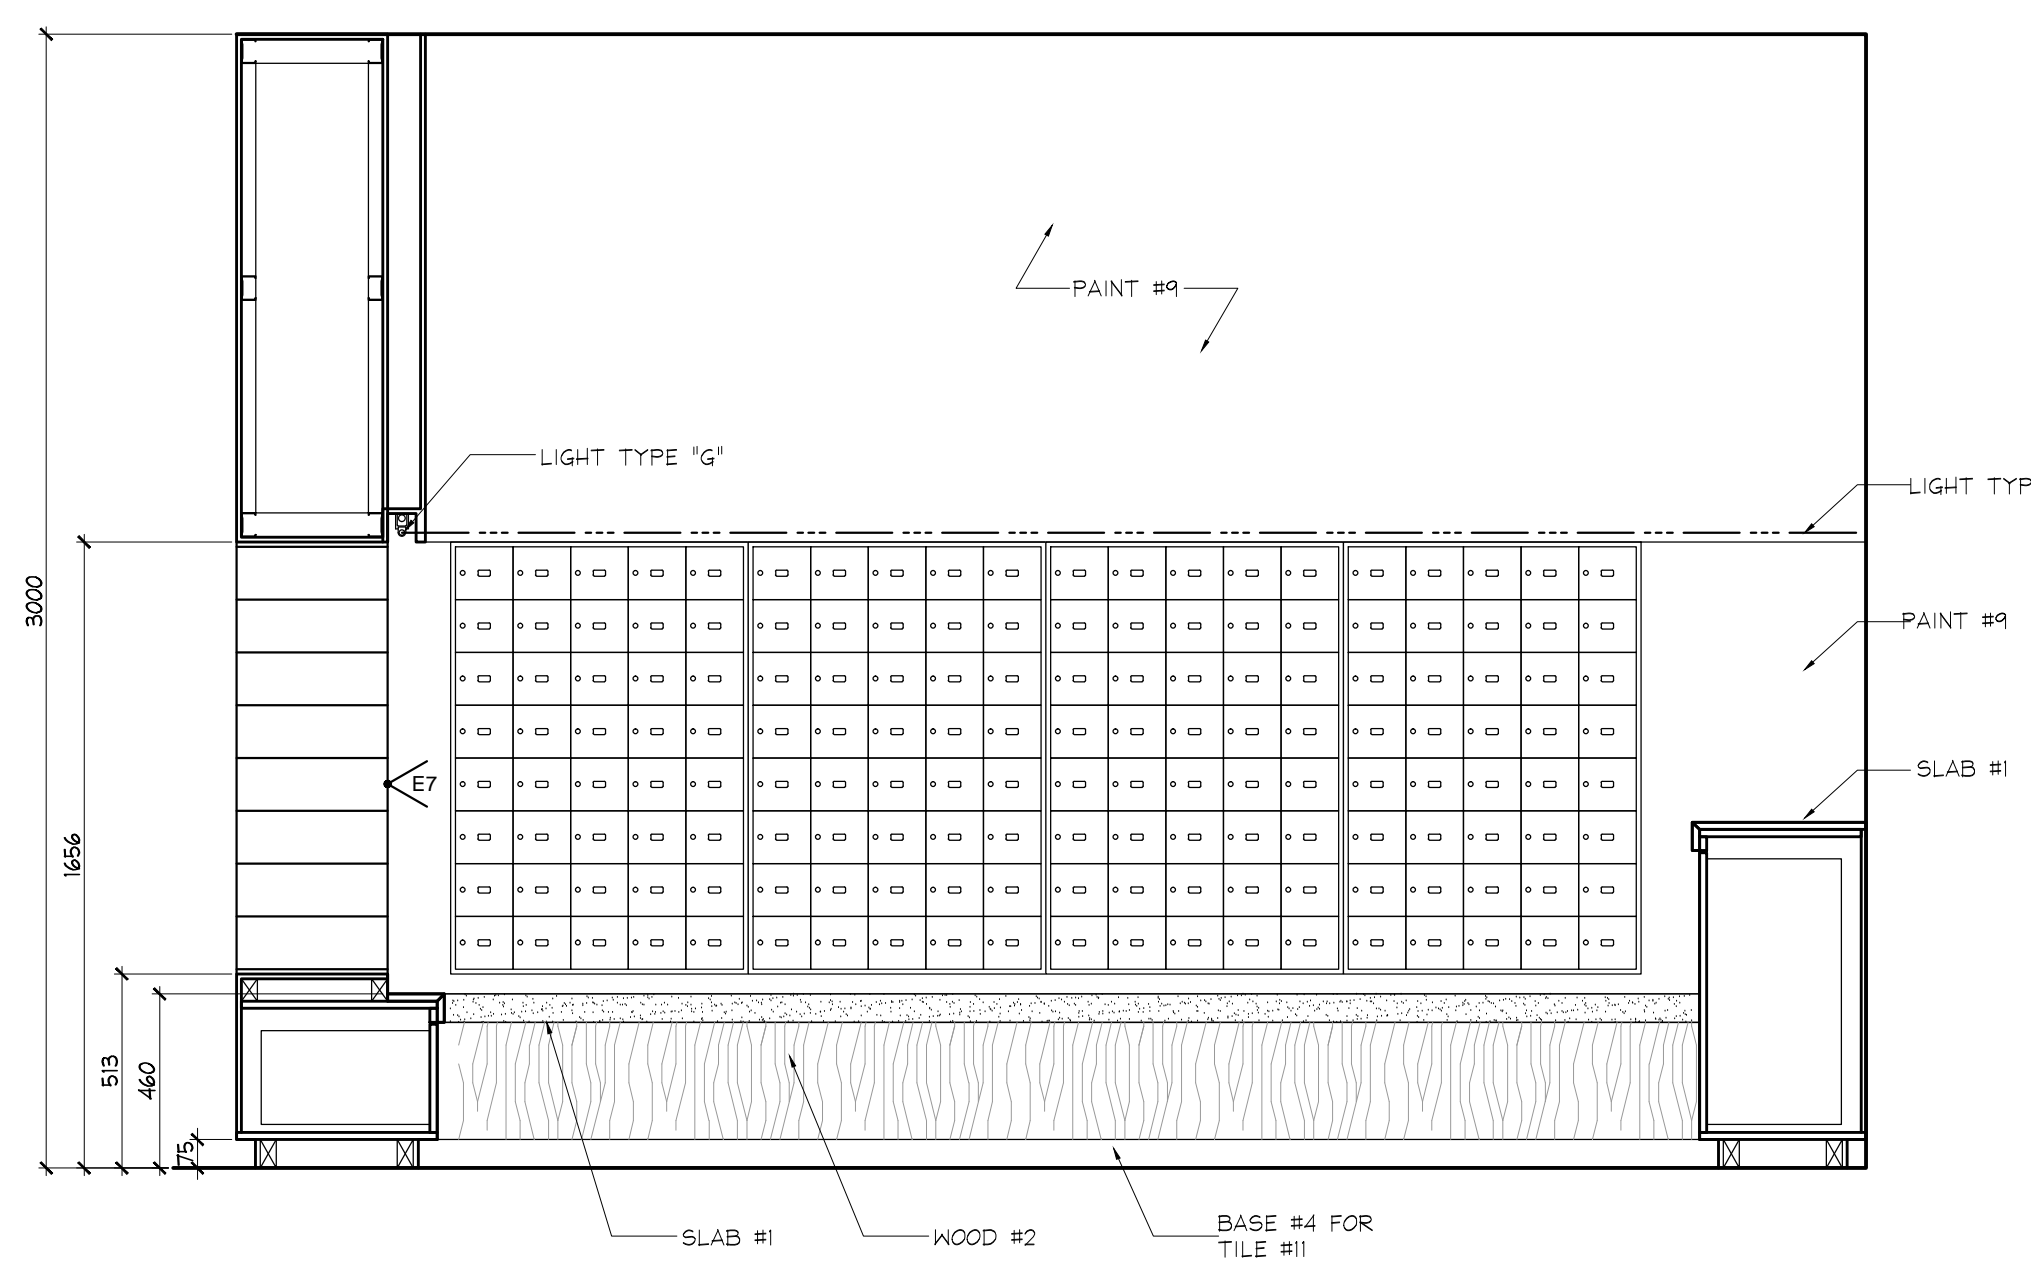


1 ELEVATION  
ID2.1.2 GROUND FLOOR MAILROOM SCALE 1/20

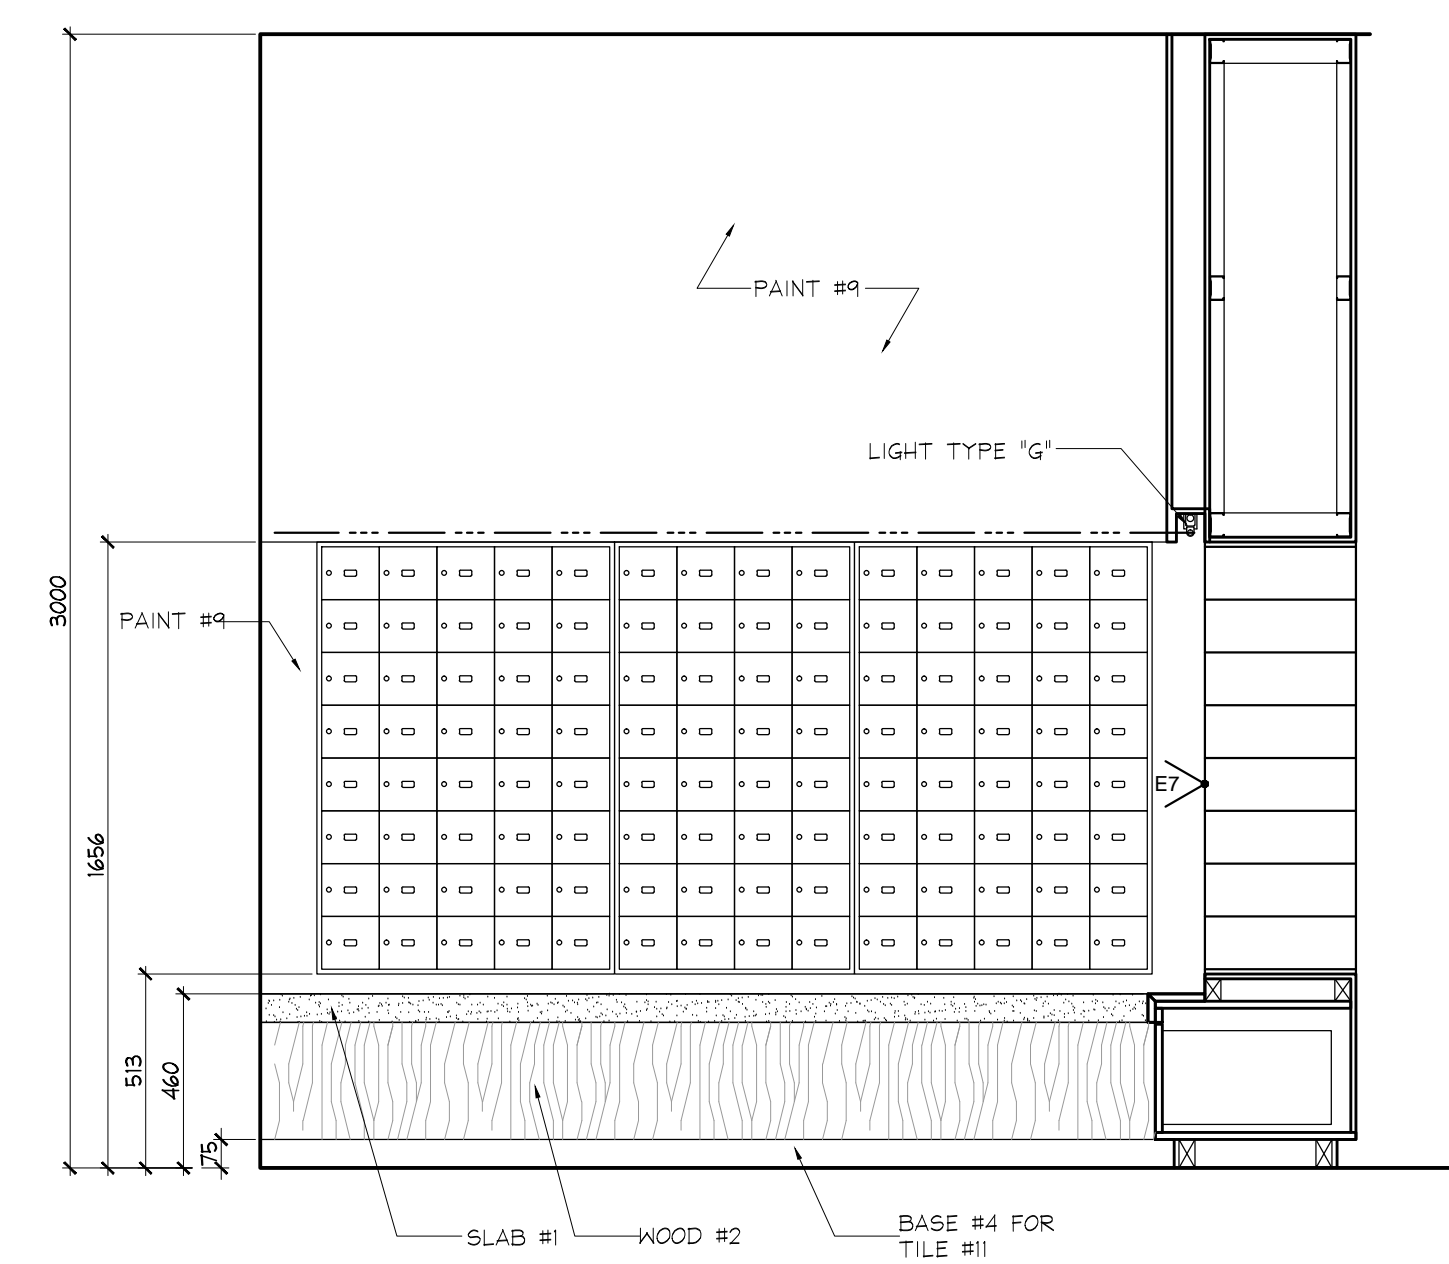


2 ELEVATION  
ID2.1.2 GROUND FLOOR MAILROOM SCALE 1/20

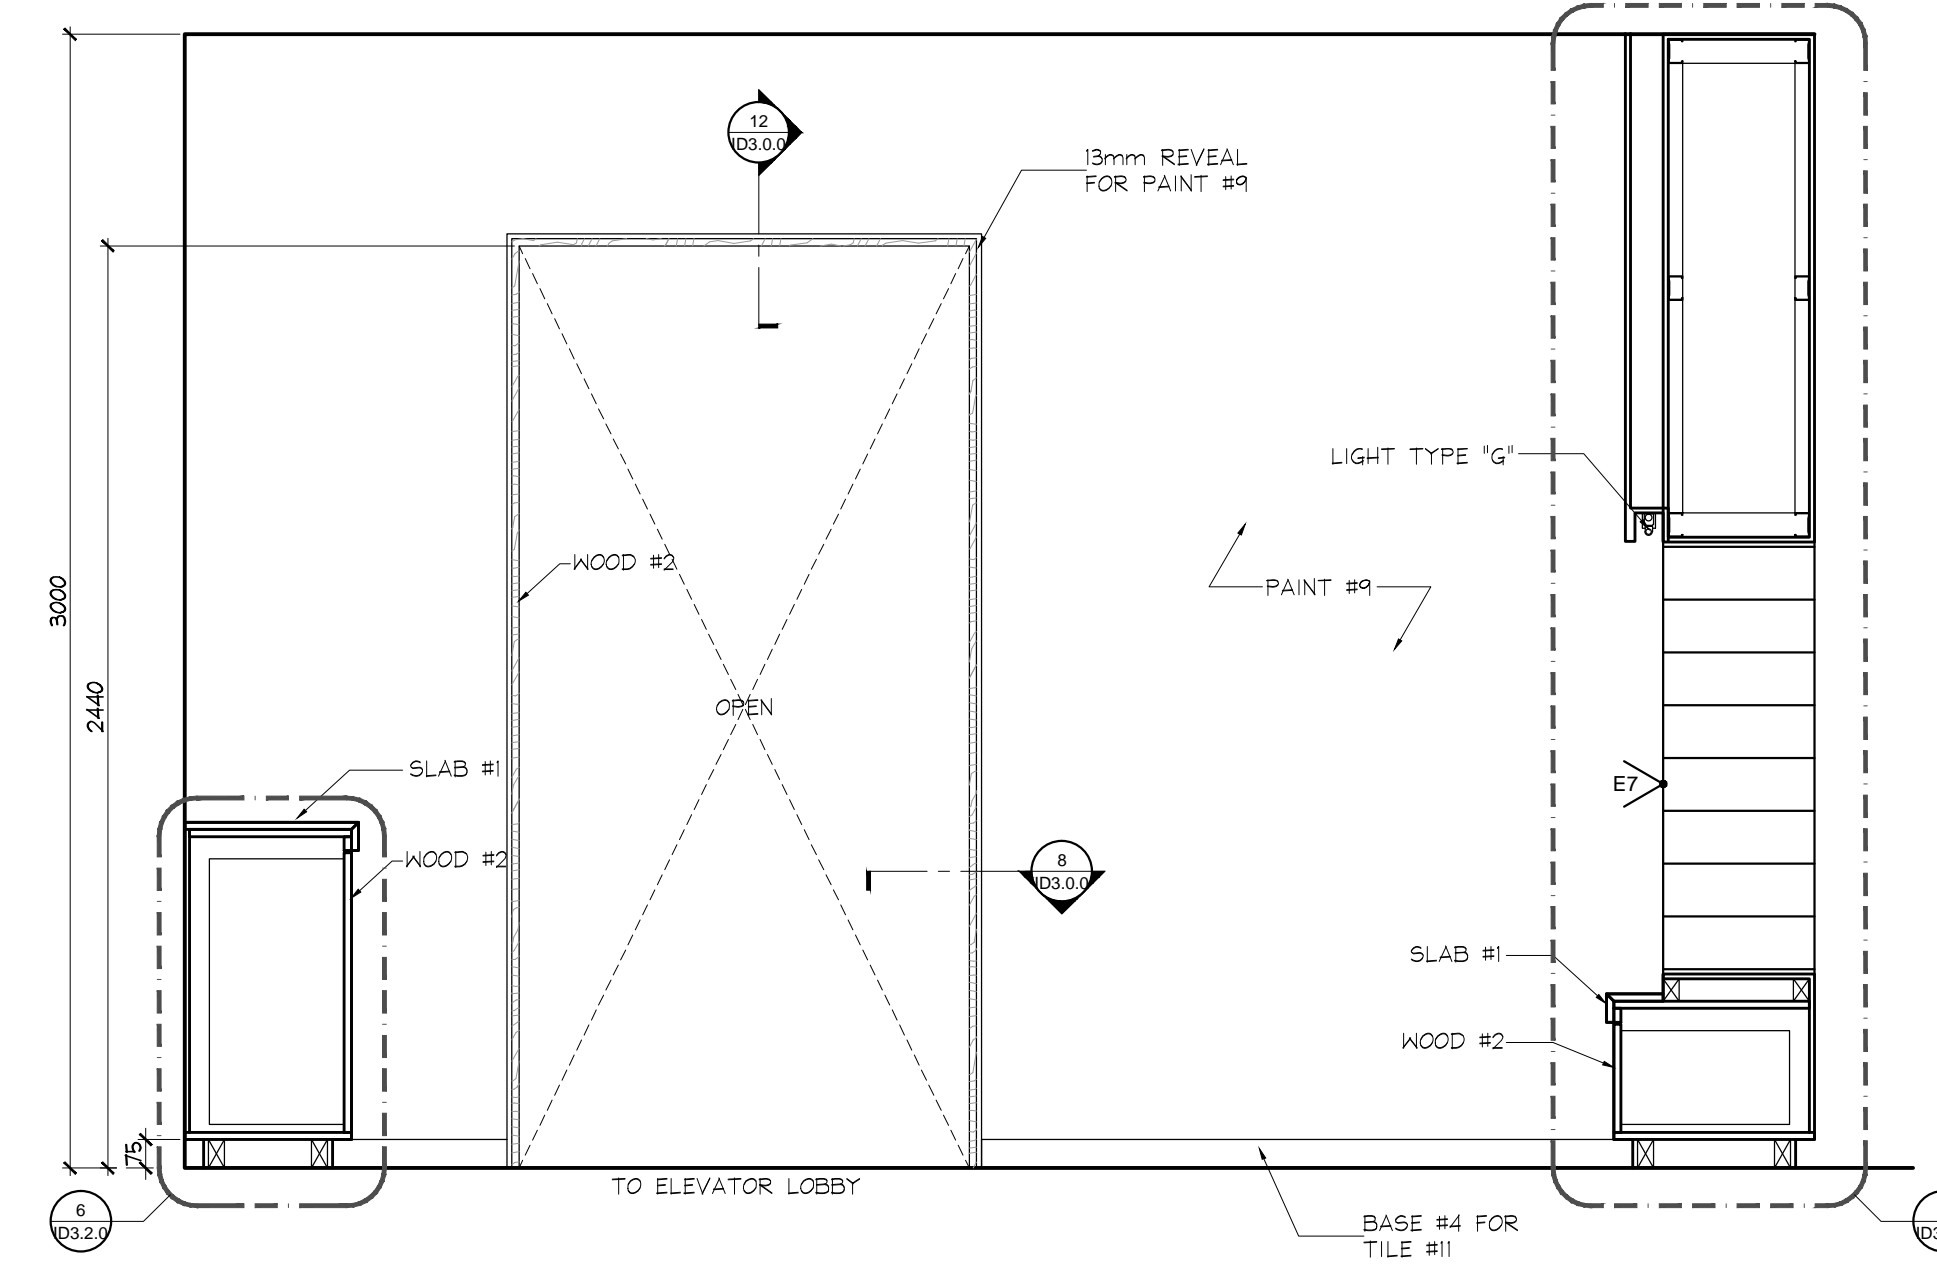


3 ELEVATION  
ID2.1.2 GROUND FLOOR MAILROOM SCALE 1/20

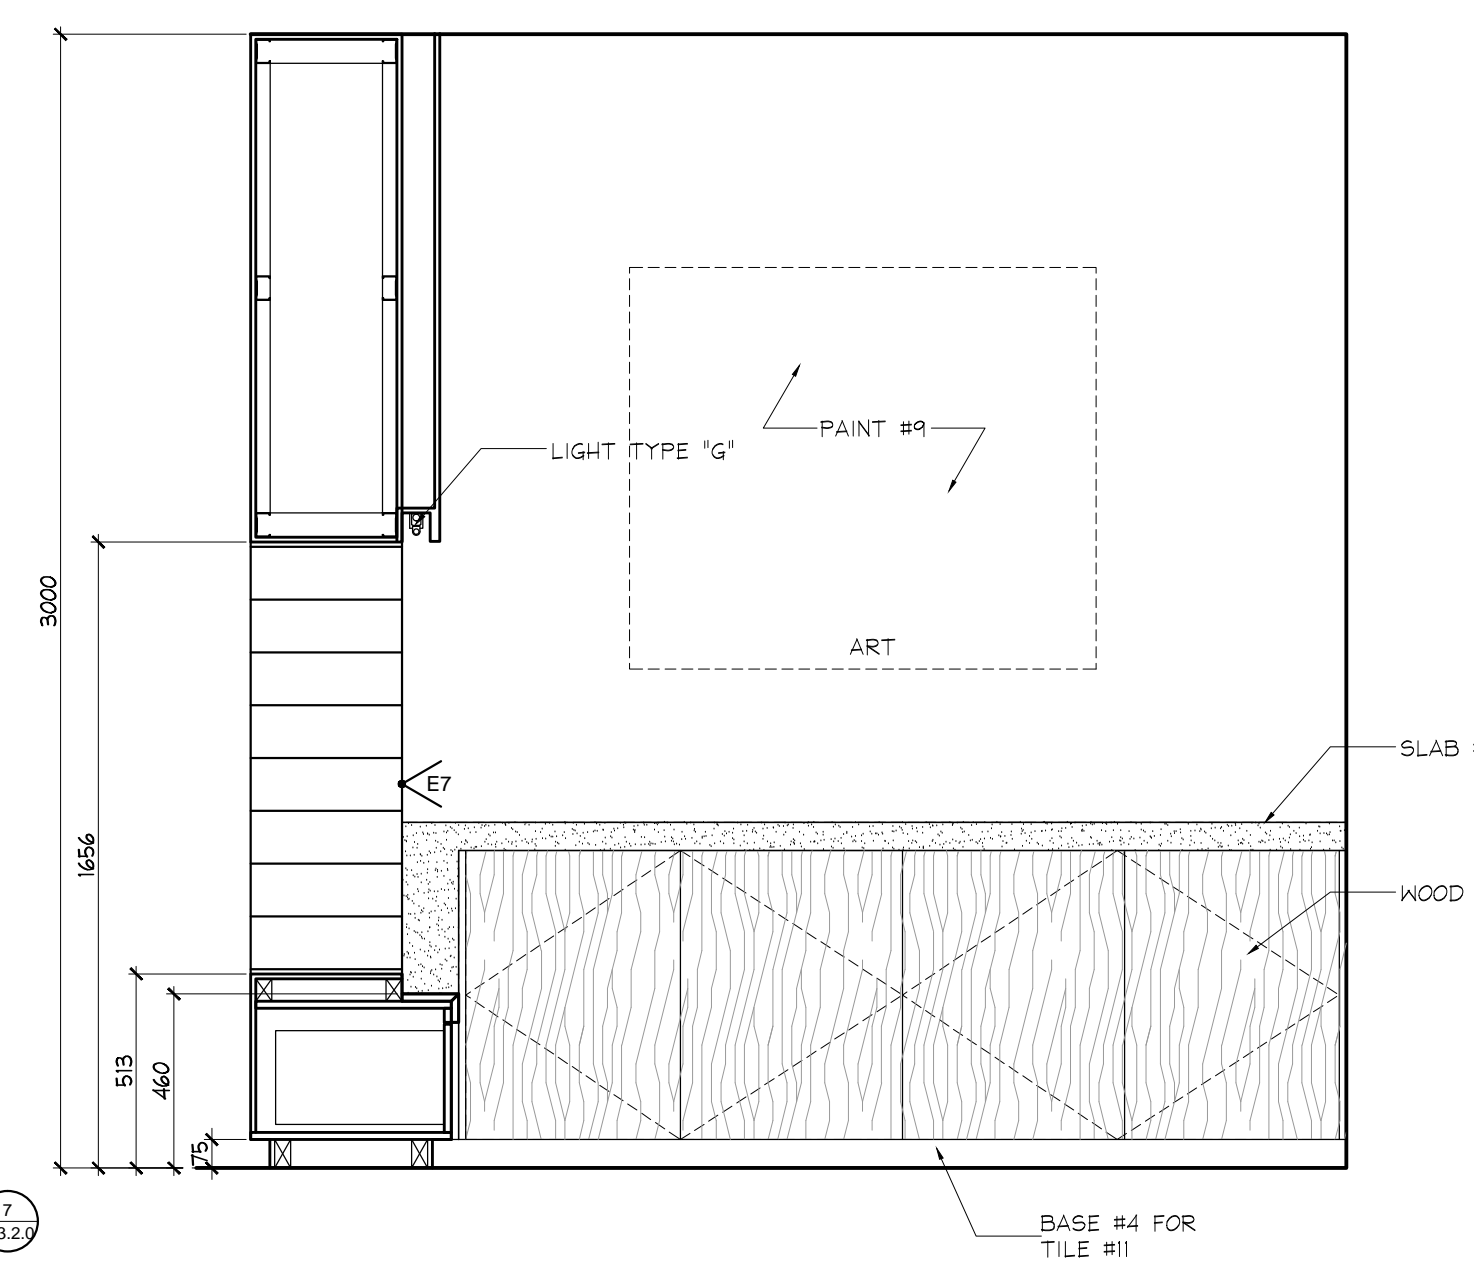

4 ELEVATION  
ID2.1.2 GROUND FLOOR MAILROOM SCALE 1/20

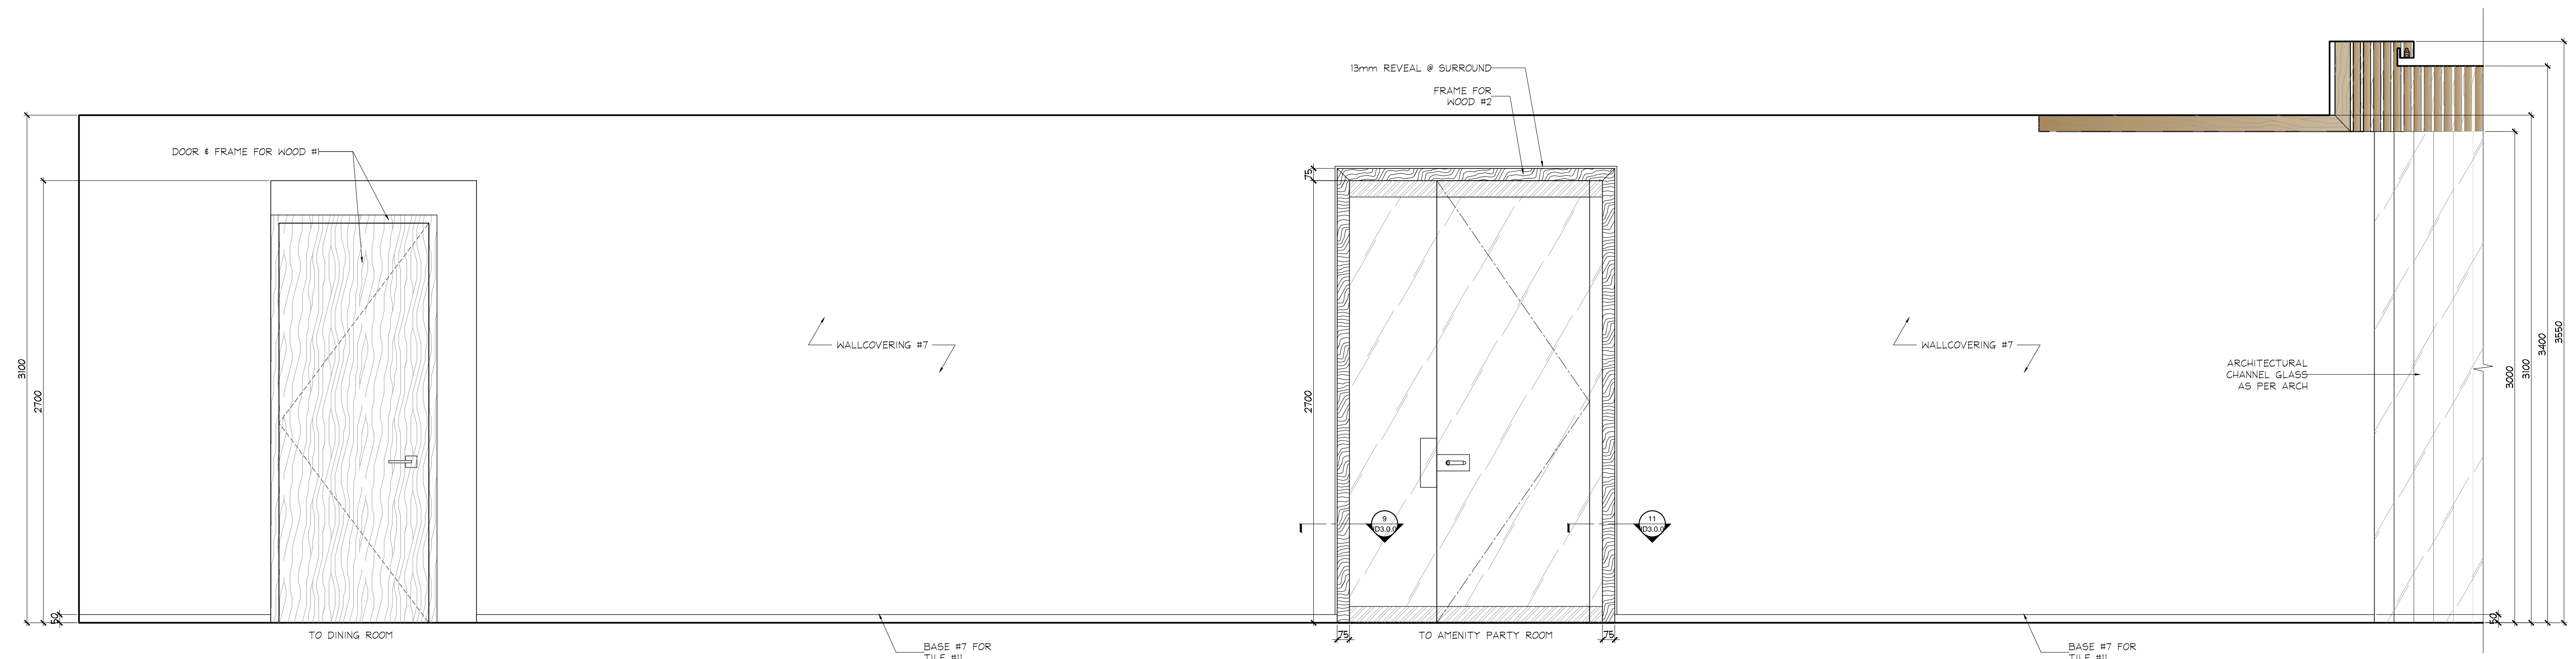

5 ELEVATION  
ID2.1.2 GROUND FLOOR CORRIDOR C SCALE 1/20

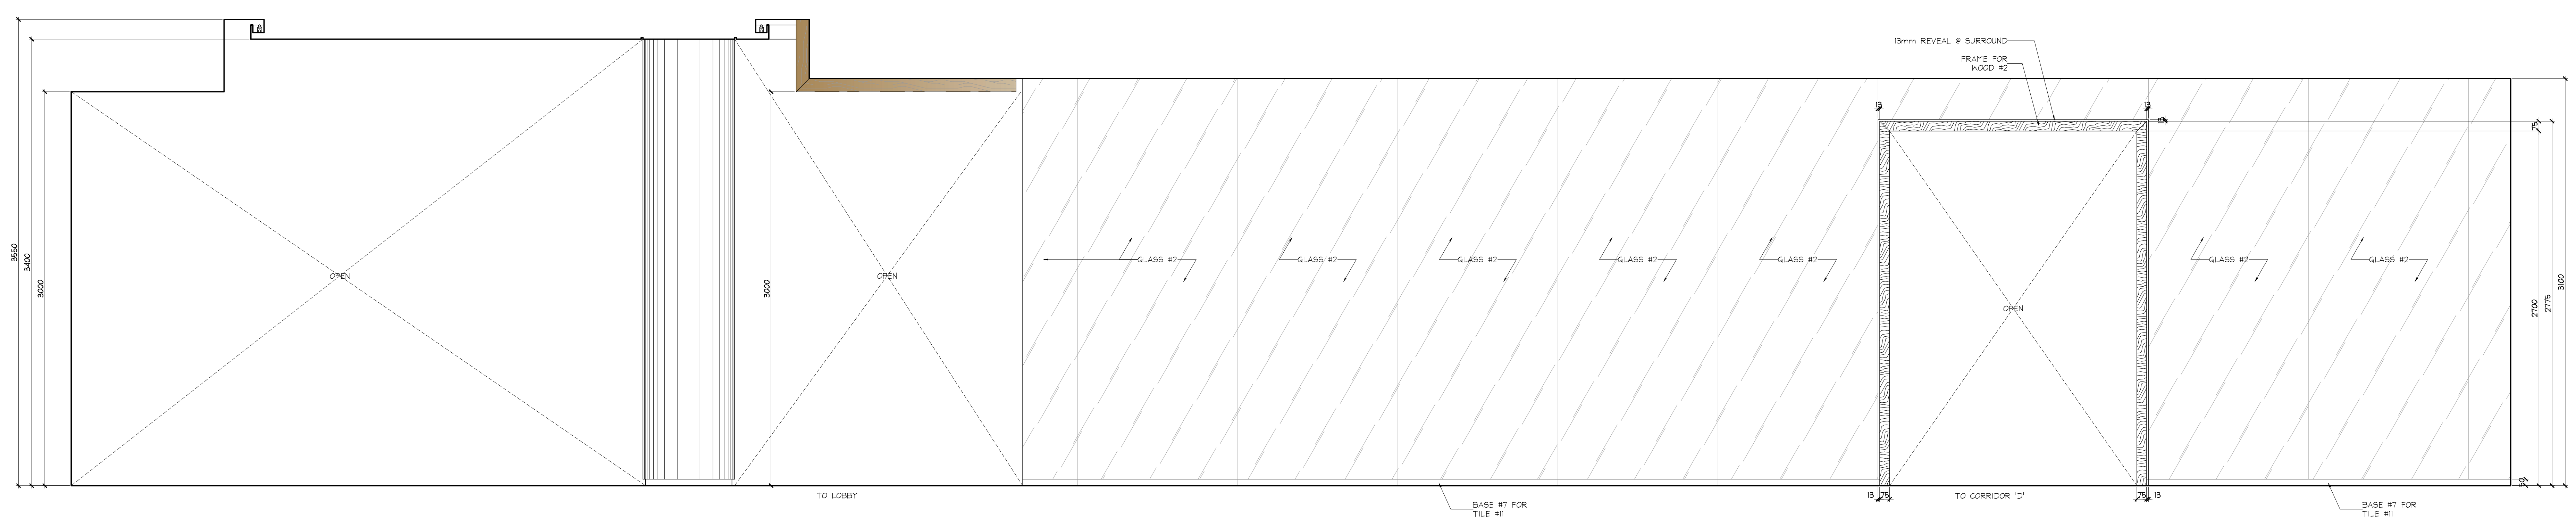

6 ELEVATION  
ID2.1.2 GROUND FLOOR CORRIDOR C SCALE 1/20

NO	DATE	COMMENTS	INI
02	26 JAN / 15	ISSUED FOR TENDER	AP
01	22 AUG / 14	ISSUED FOR PERMIT	AP

UNIQB1

UNIQB1 INC.  
183 BATHURST STREET, STE. 201  
TORONTO, ON, M5T 2R7, CANADA  
TEL: 416-597-1576 FAX: 416-597-2139

PROJECT NAME:	ALEXANDRA PARK MAIN BUILDING
BLOCK:	11
ON, Canada	
PROJECT NO.:	13-949
DRAWINGS:	
GROUND FLOOR ELEVATIONS	
DATE STARTED:	07 AUG / 13
SCALE:	1 : 20
DRAWN BY:	AP
APPROVED BY:	KC
DRAWING NO.:	ID 2.1.2