


**DO NOT SCALE DRAWINGS.**


CONTRACTOR MUST VERIFY ALL DRAWINGS, DIMENSIONS, DETAILS AND SPECIFICATIONS, AND REPORT ANY DISCREPANCIES TO UNION 31 INC. BEFORE PROCEEDING WITH WORK. MATERIALS MAY NOT BE SUBSTITUTED WITHOUT WRITTEN APPROVAL FROM UNION 31 INC.  
ALL DRAWINGS AND SPECIFICATIONS ARE INSTRUMENTS OF SERVICE AND THE PROPERTY OF UNION 31 INC. WHICH MUST BE RETURNED AT THE COMPLETION OF THE WORK.

PRINTED: 25-F40-15


NOTE:  
INSTALL ALL BARRIER FREE  
HANDICAP COMPONENTS  
ACCORDING TO OSC  
REQUIREMENTS

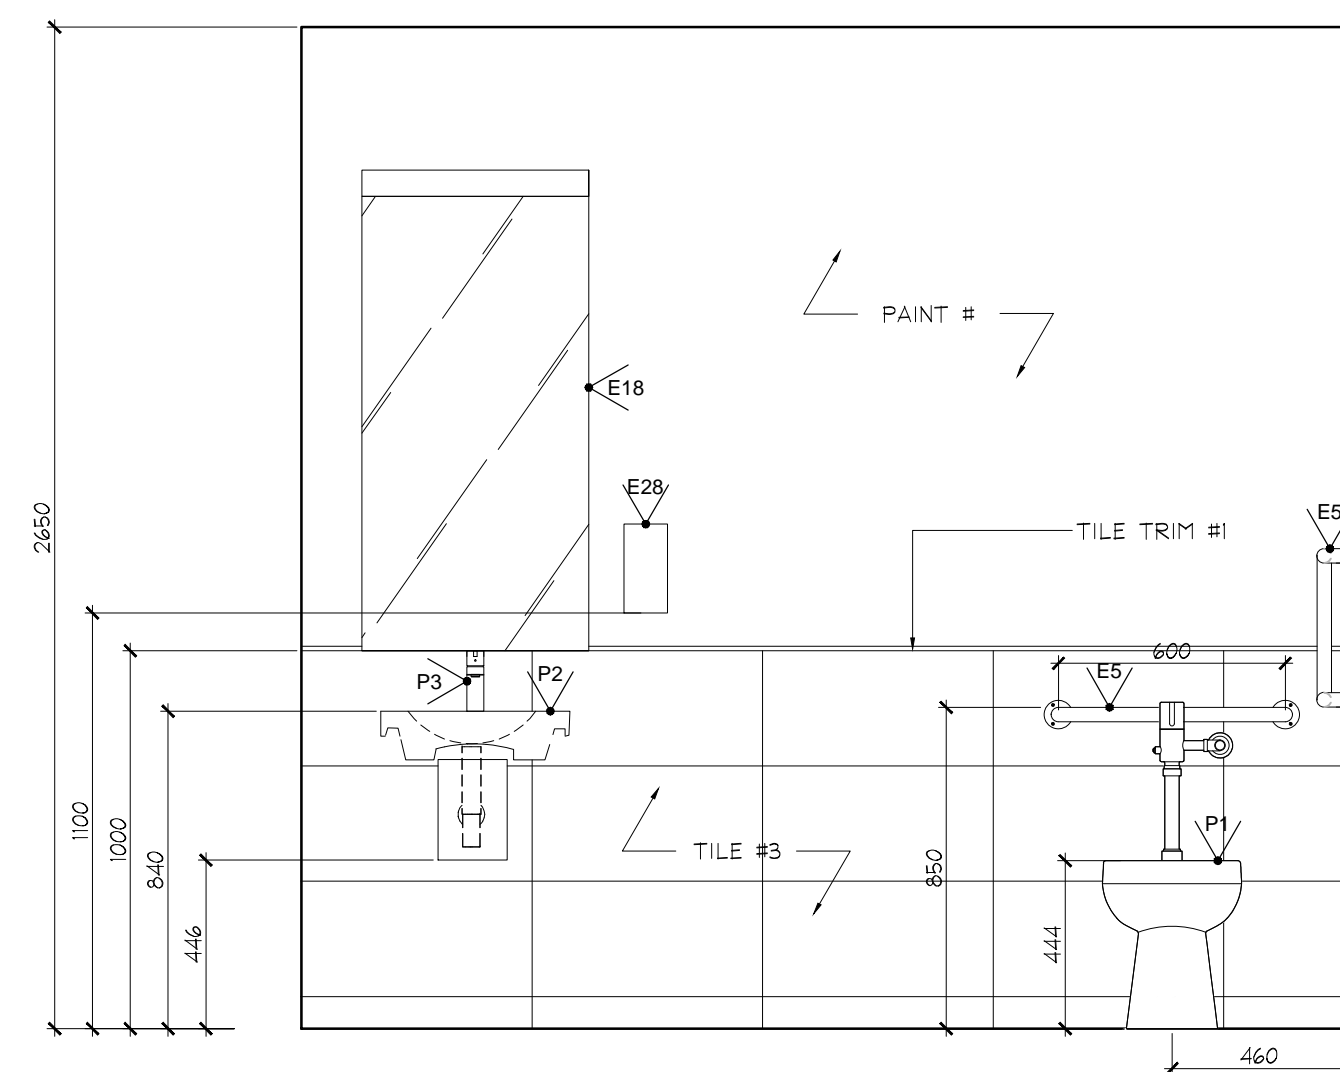


1 ELEVATION  
ID2.2.0 9 TH FLOOR  
AMENITY BATHROOM SCALE 1:20

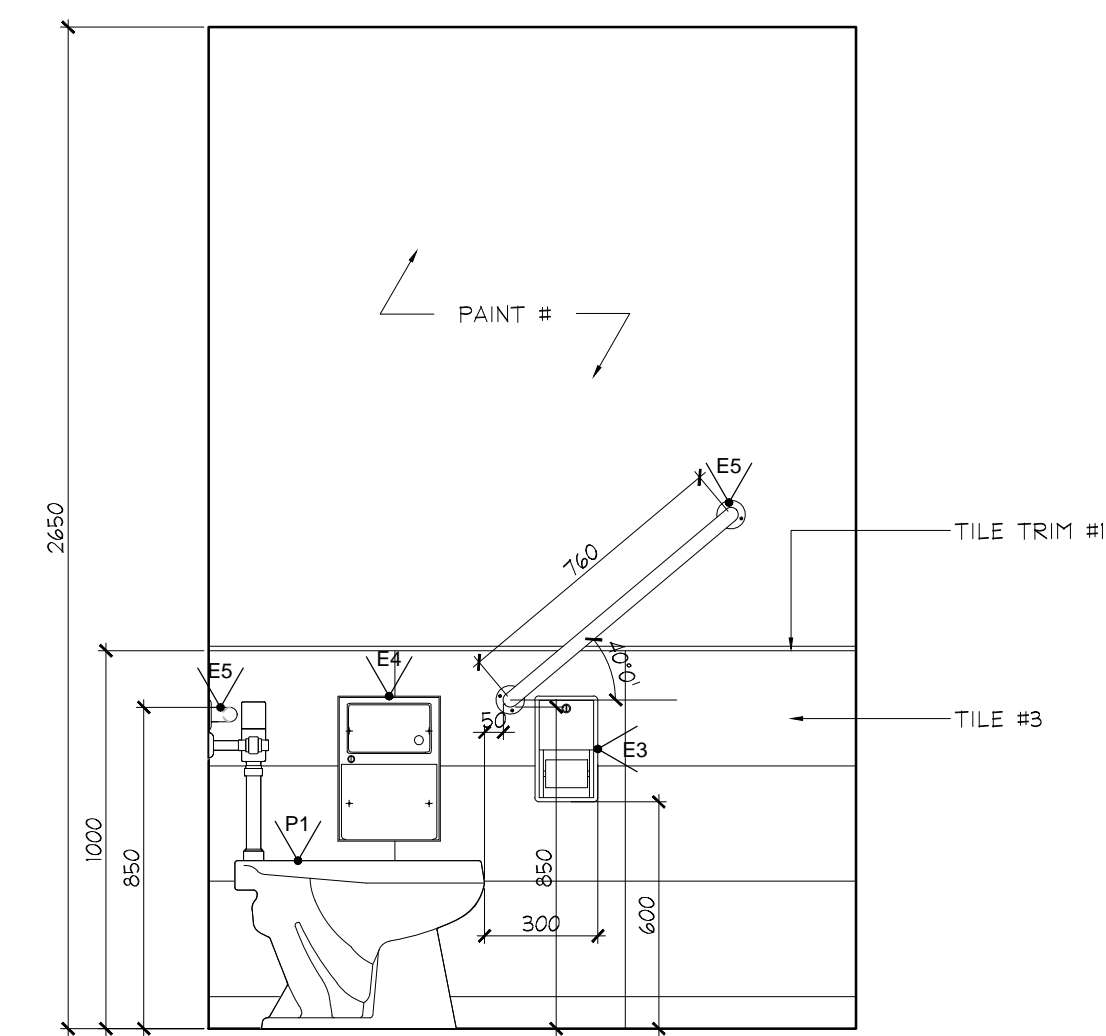

2 ELEVATION  
ID2.2.0 9 TH FLOOR  
AMENITY SCALE 1:20

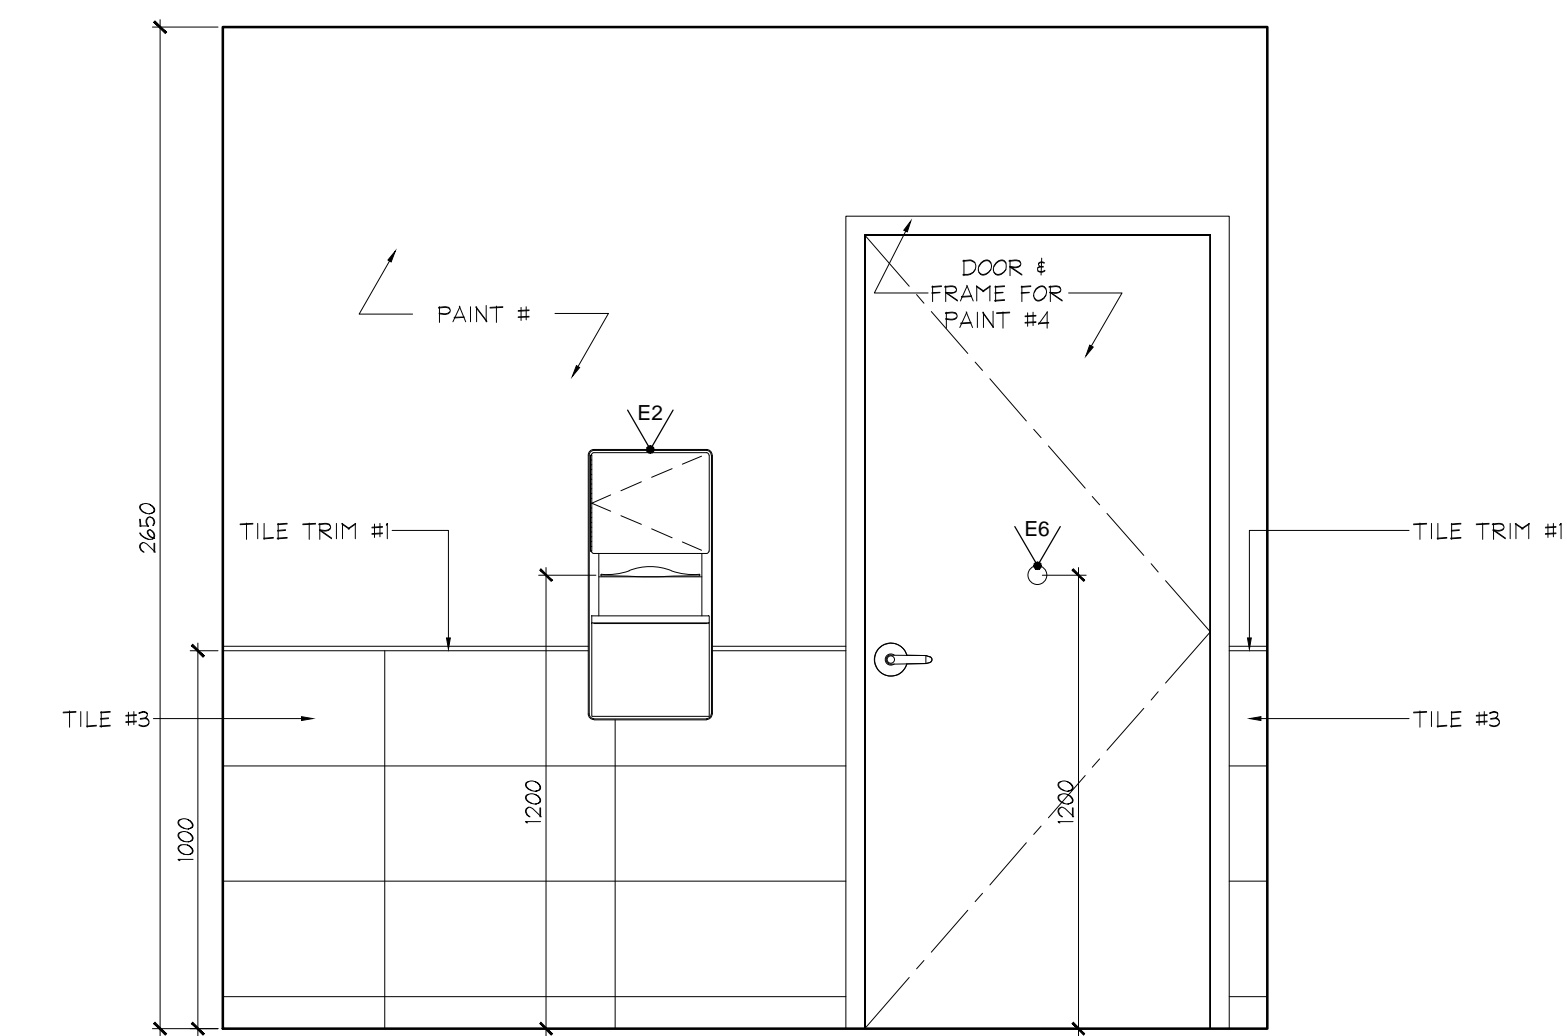

3 ELEVATION  
ID2.2.0 9 TH FLOOR  
AMENITY SCALE 1:20

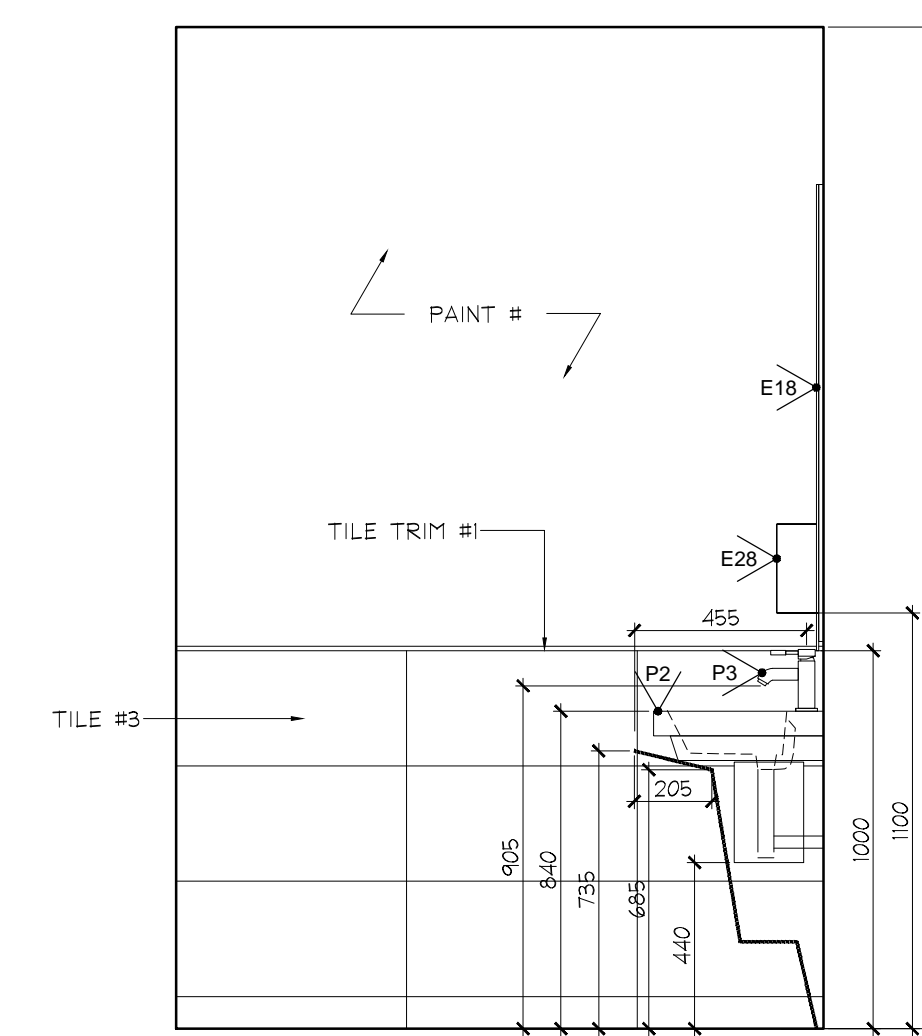

4 ELEVATION  
ID2.2.0 9 TH FLOOR  
AMENITY SCALE 1:20

| NO | DATE        | COMMENTS               | INI |
|----|-------------|------------------------|-----|
| 03 | 26 FEB / 15 | ISSUED FOR TILE TENDER | AP  |
| 02 | 26 JAN / 15 | ISSUED FOR TENDER      | AP  |
| 01 | 22 AUG / 14 | ISSUED FOR PERMIT      | AP  |

REVISIONS:

**UNION31**

**UNION31 INC.**  
183 BATHURST STREET, STE. 201  
TORONTO, ON, M5T 2R7, CANADA  
TEL: 416-597-1576 FAX: 416-597-2139

PROJECT NAME:  
**ALEXANDRA PARK  
MAIN BUILDING**  
BLOCK 11  
ON, Canada

PROJECT NO.: 13-949

DRAWINGS:  
**9 TH FLOOR  
ELEVATIONS**

|                           |              |
|---------------------------|--------------|
| DATE STARTED: 07 AUG / 13 | DRAWING NO.: |
| SCALE: 1 : 20             | <b>ID</b>    |
| DRAWN BY: AP              | <b>2.2.0</b> |
| APPROVED BY: KC           |              |